




12 begane grond - BT
1:100

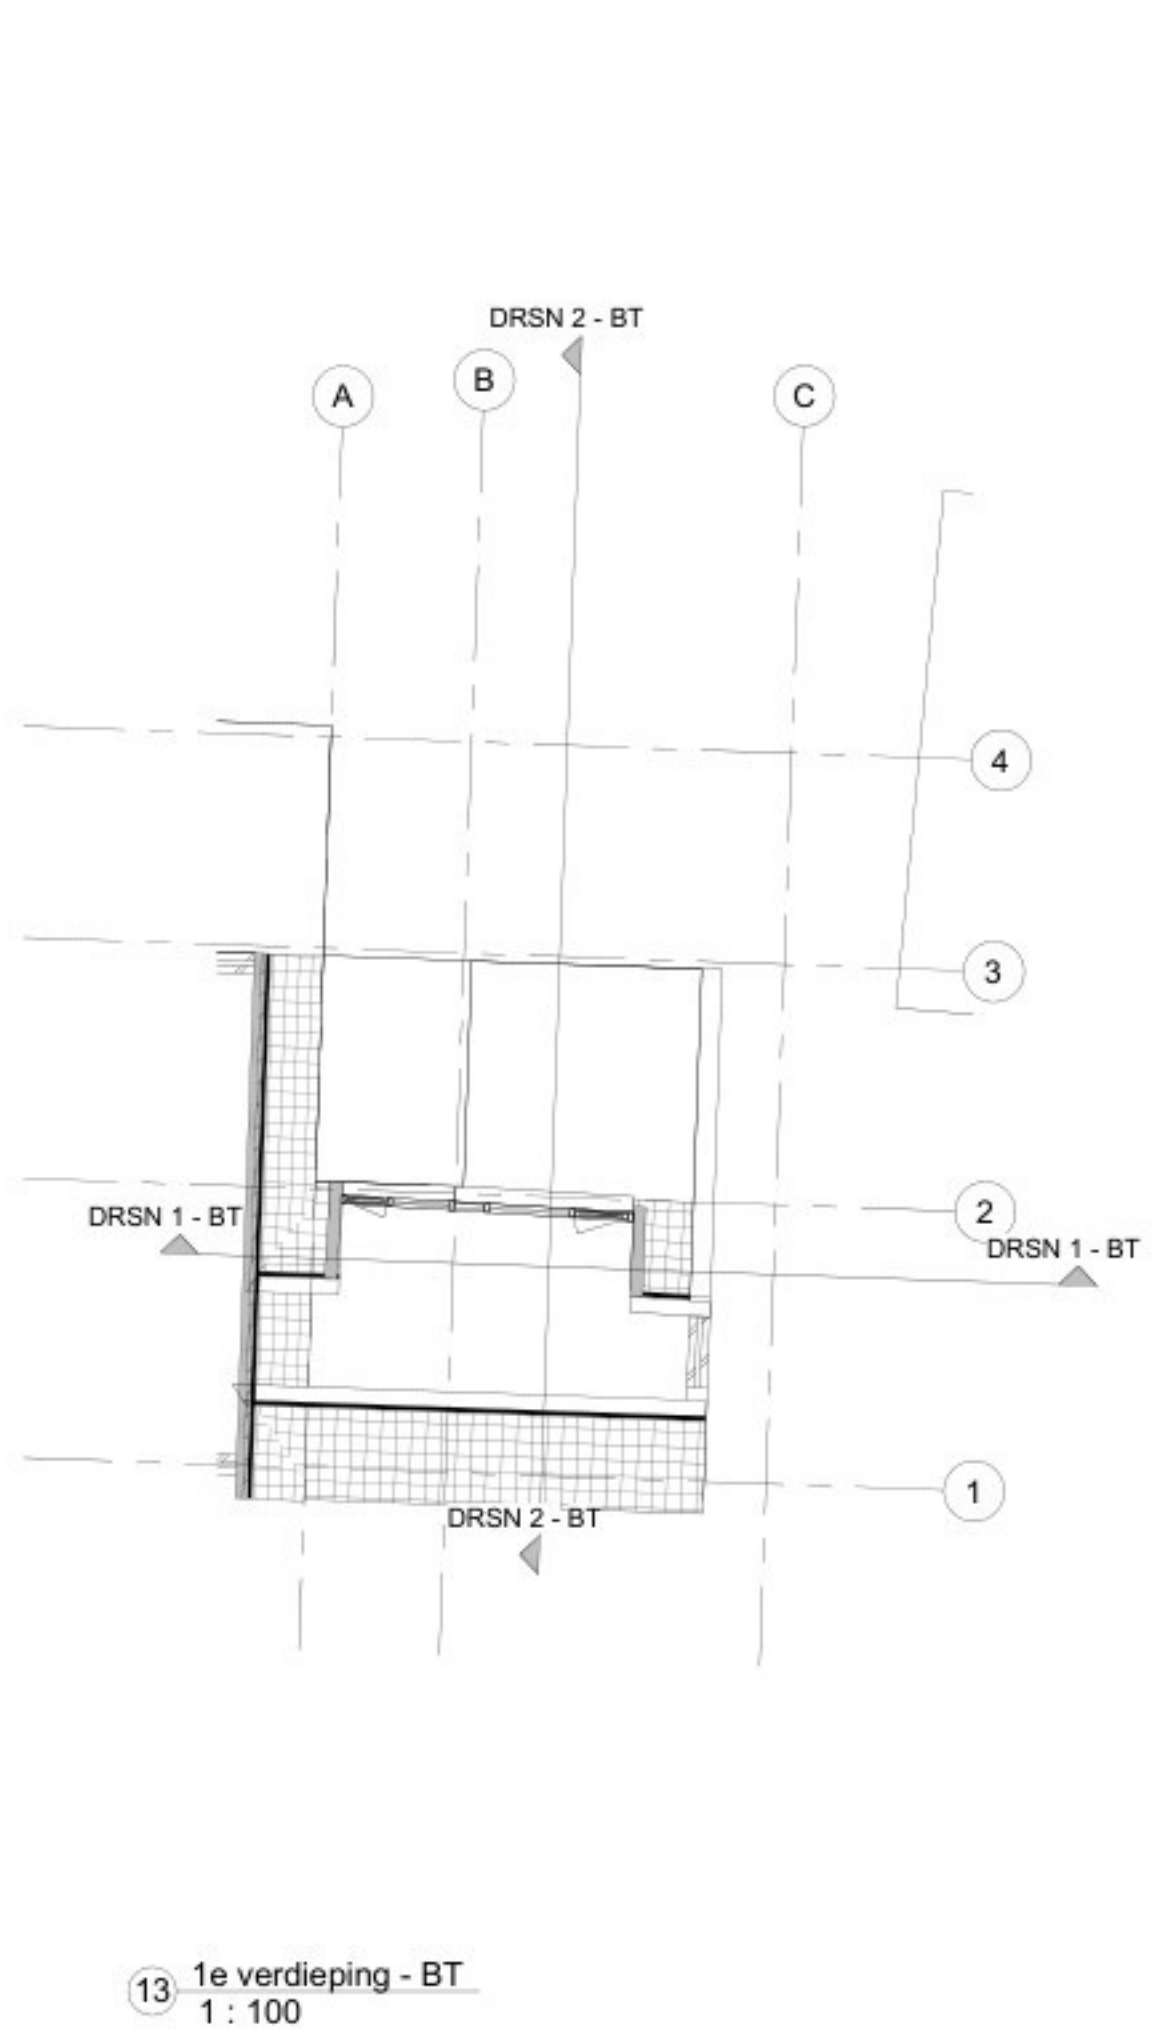


13 1e verdieping - BT
1:100

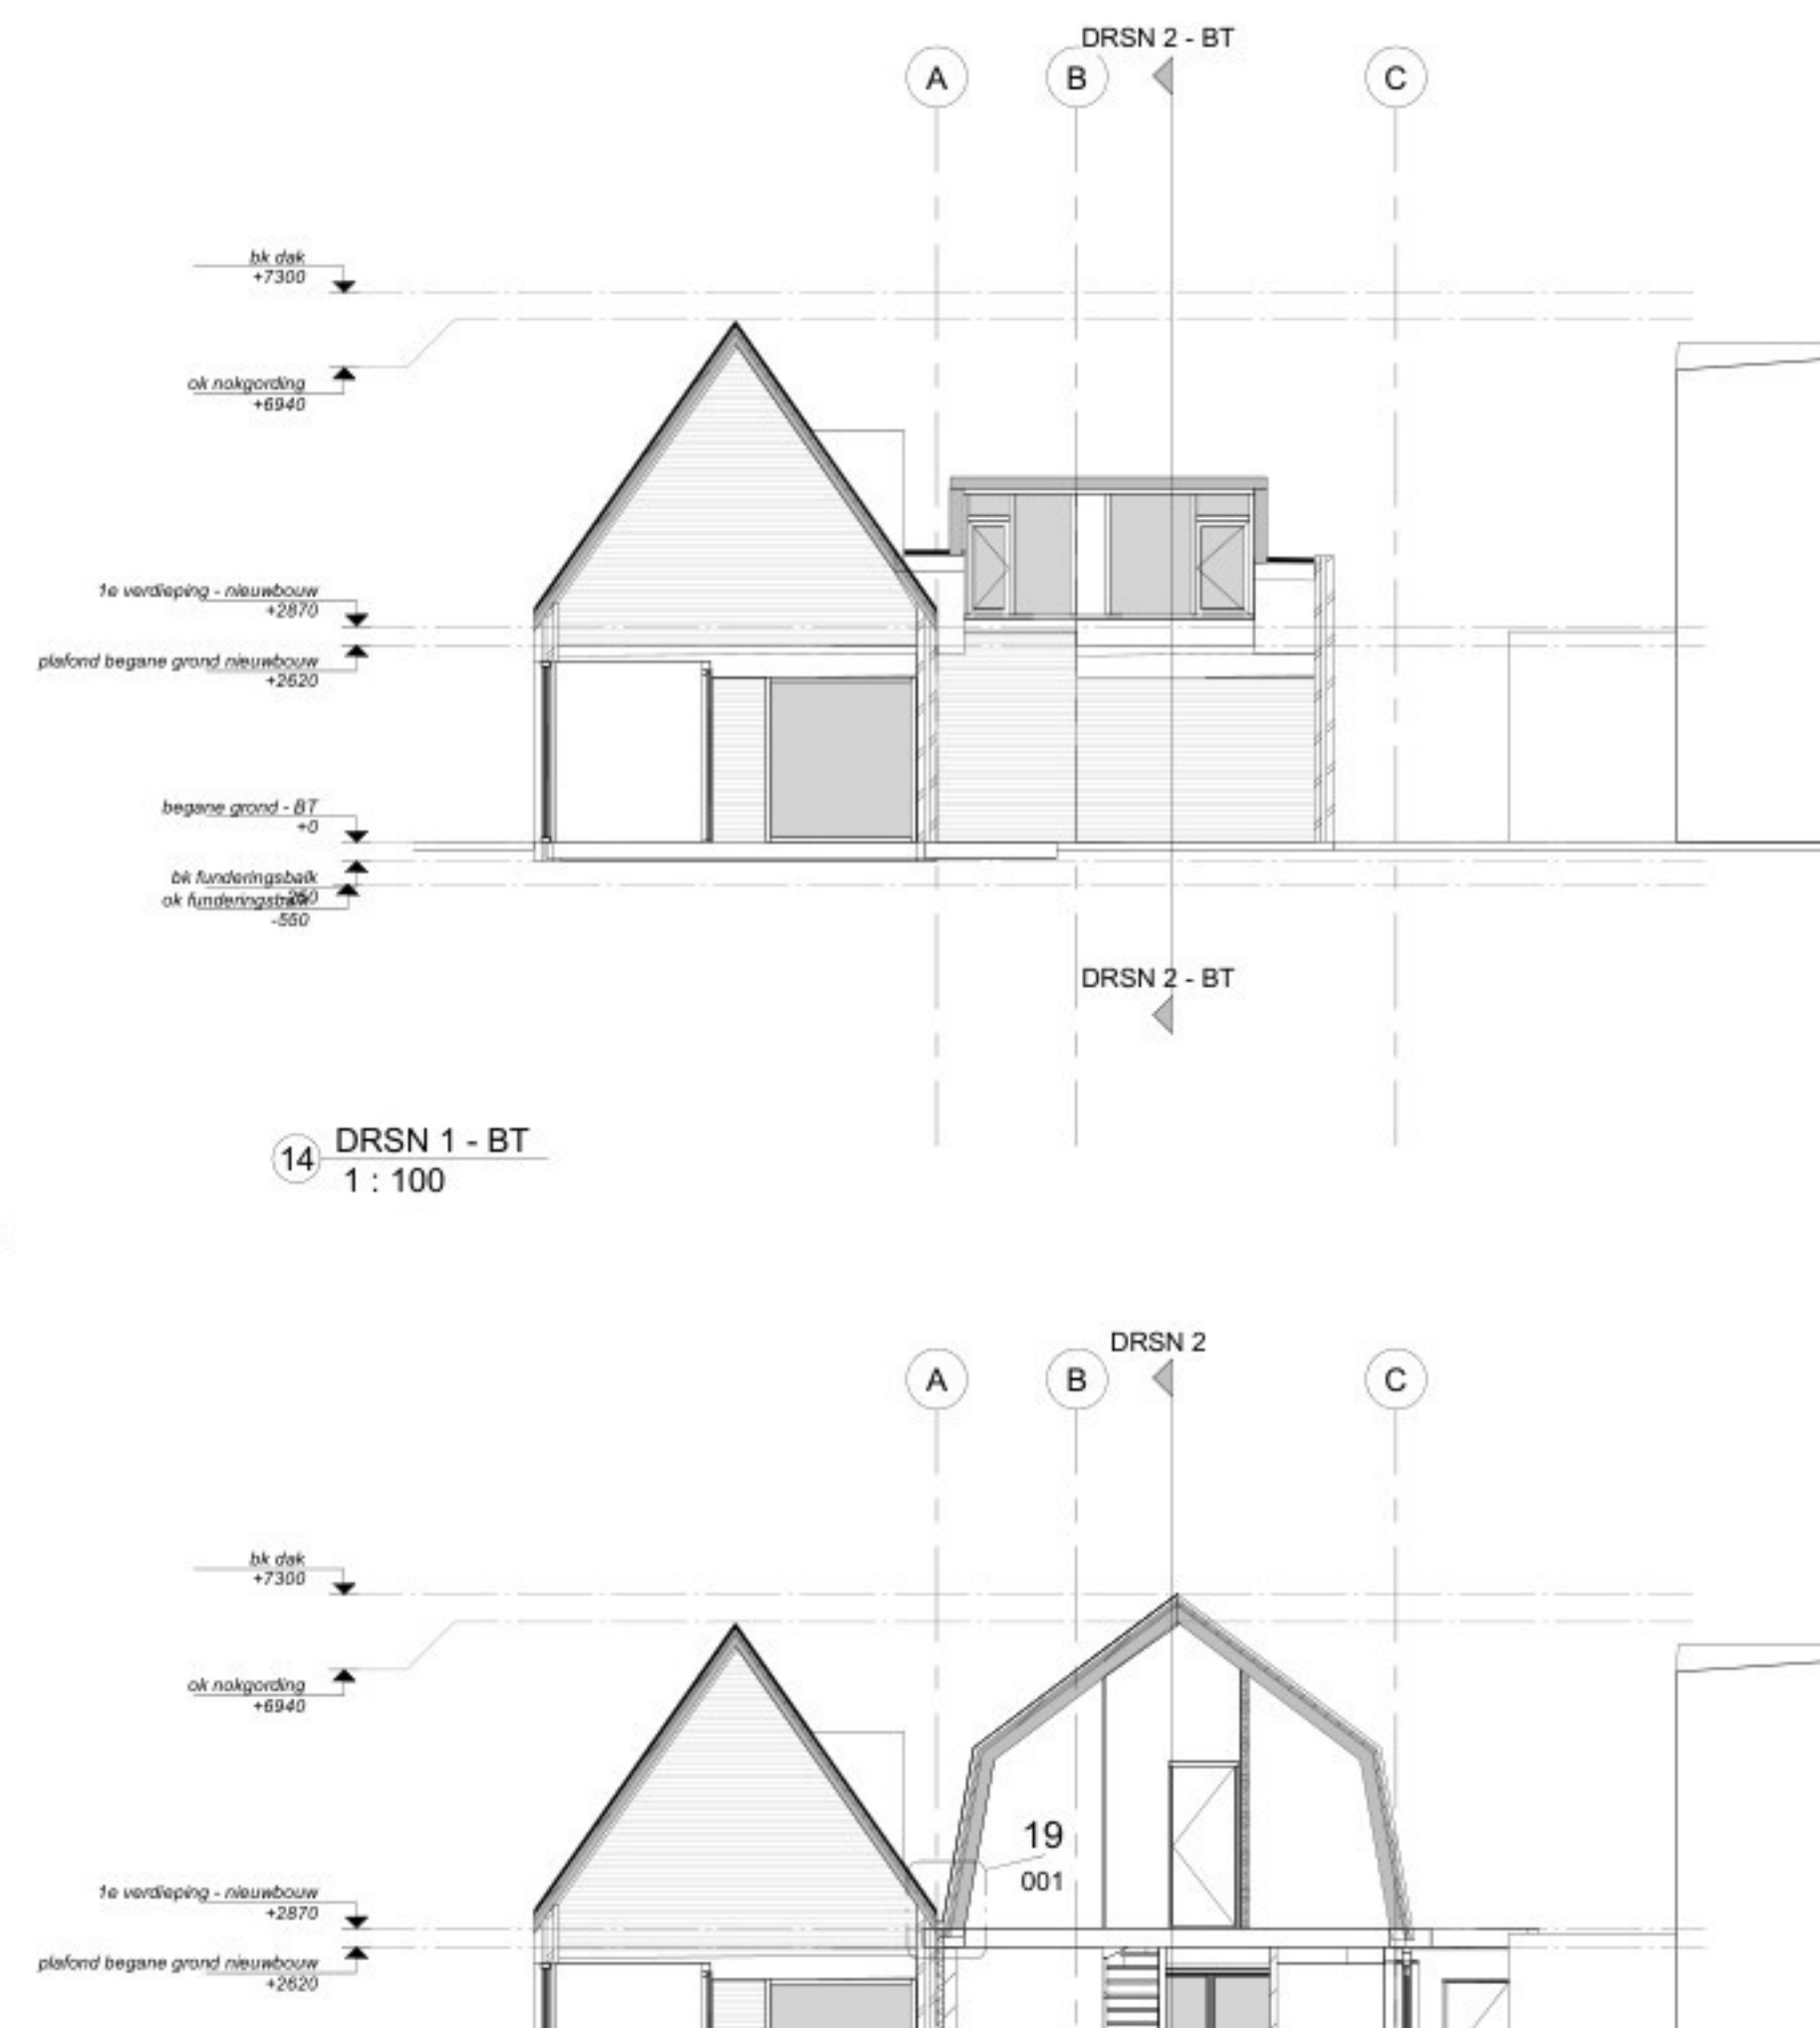


14 DRSN 1 - BT
1:100

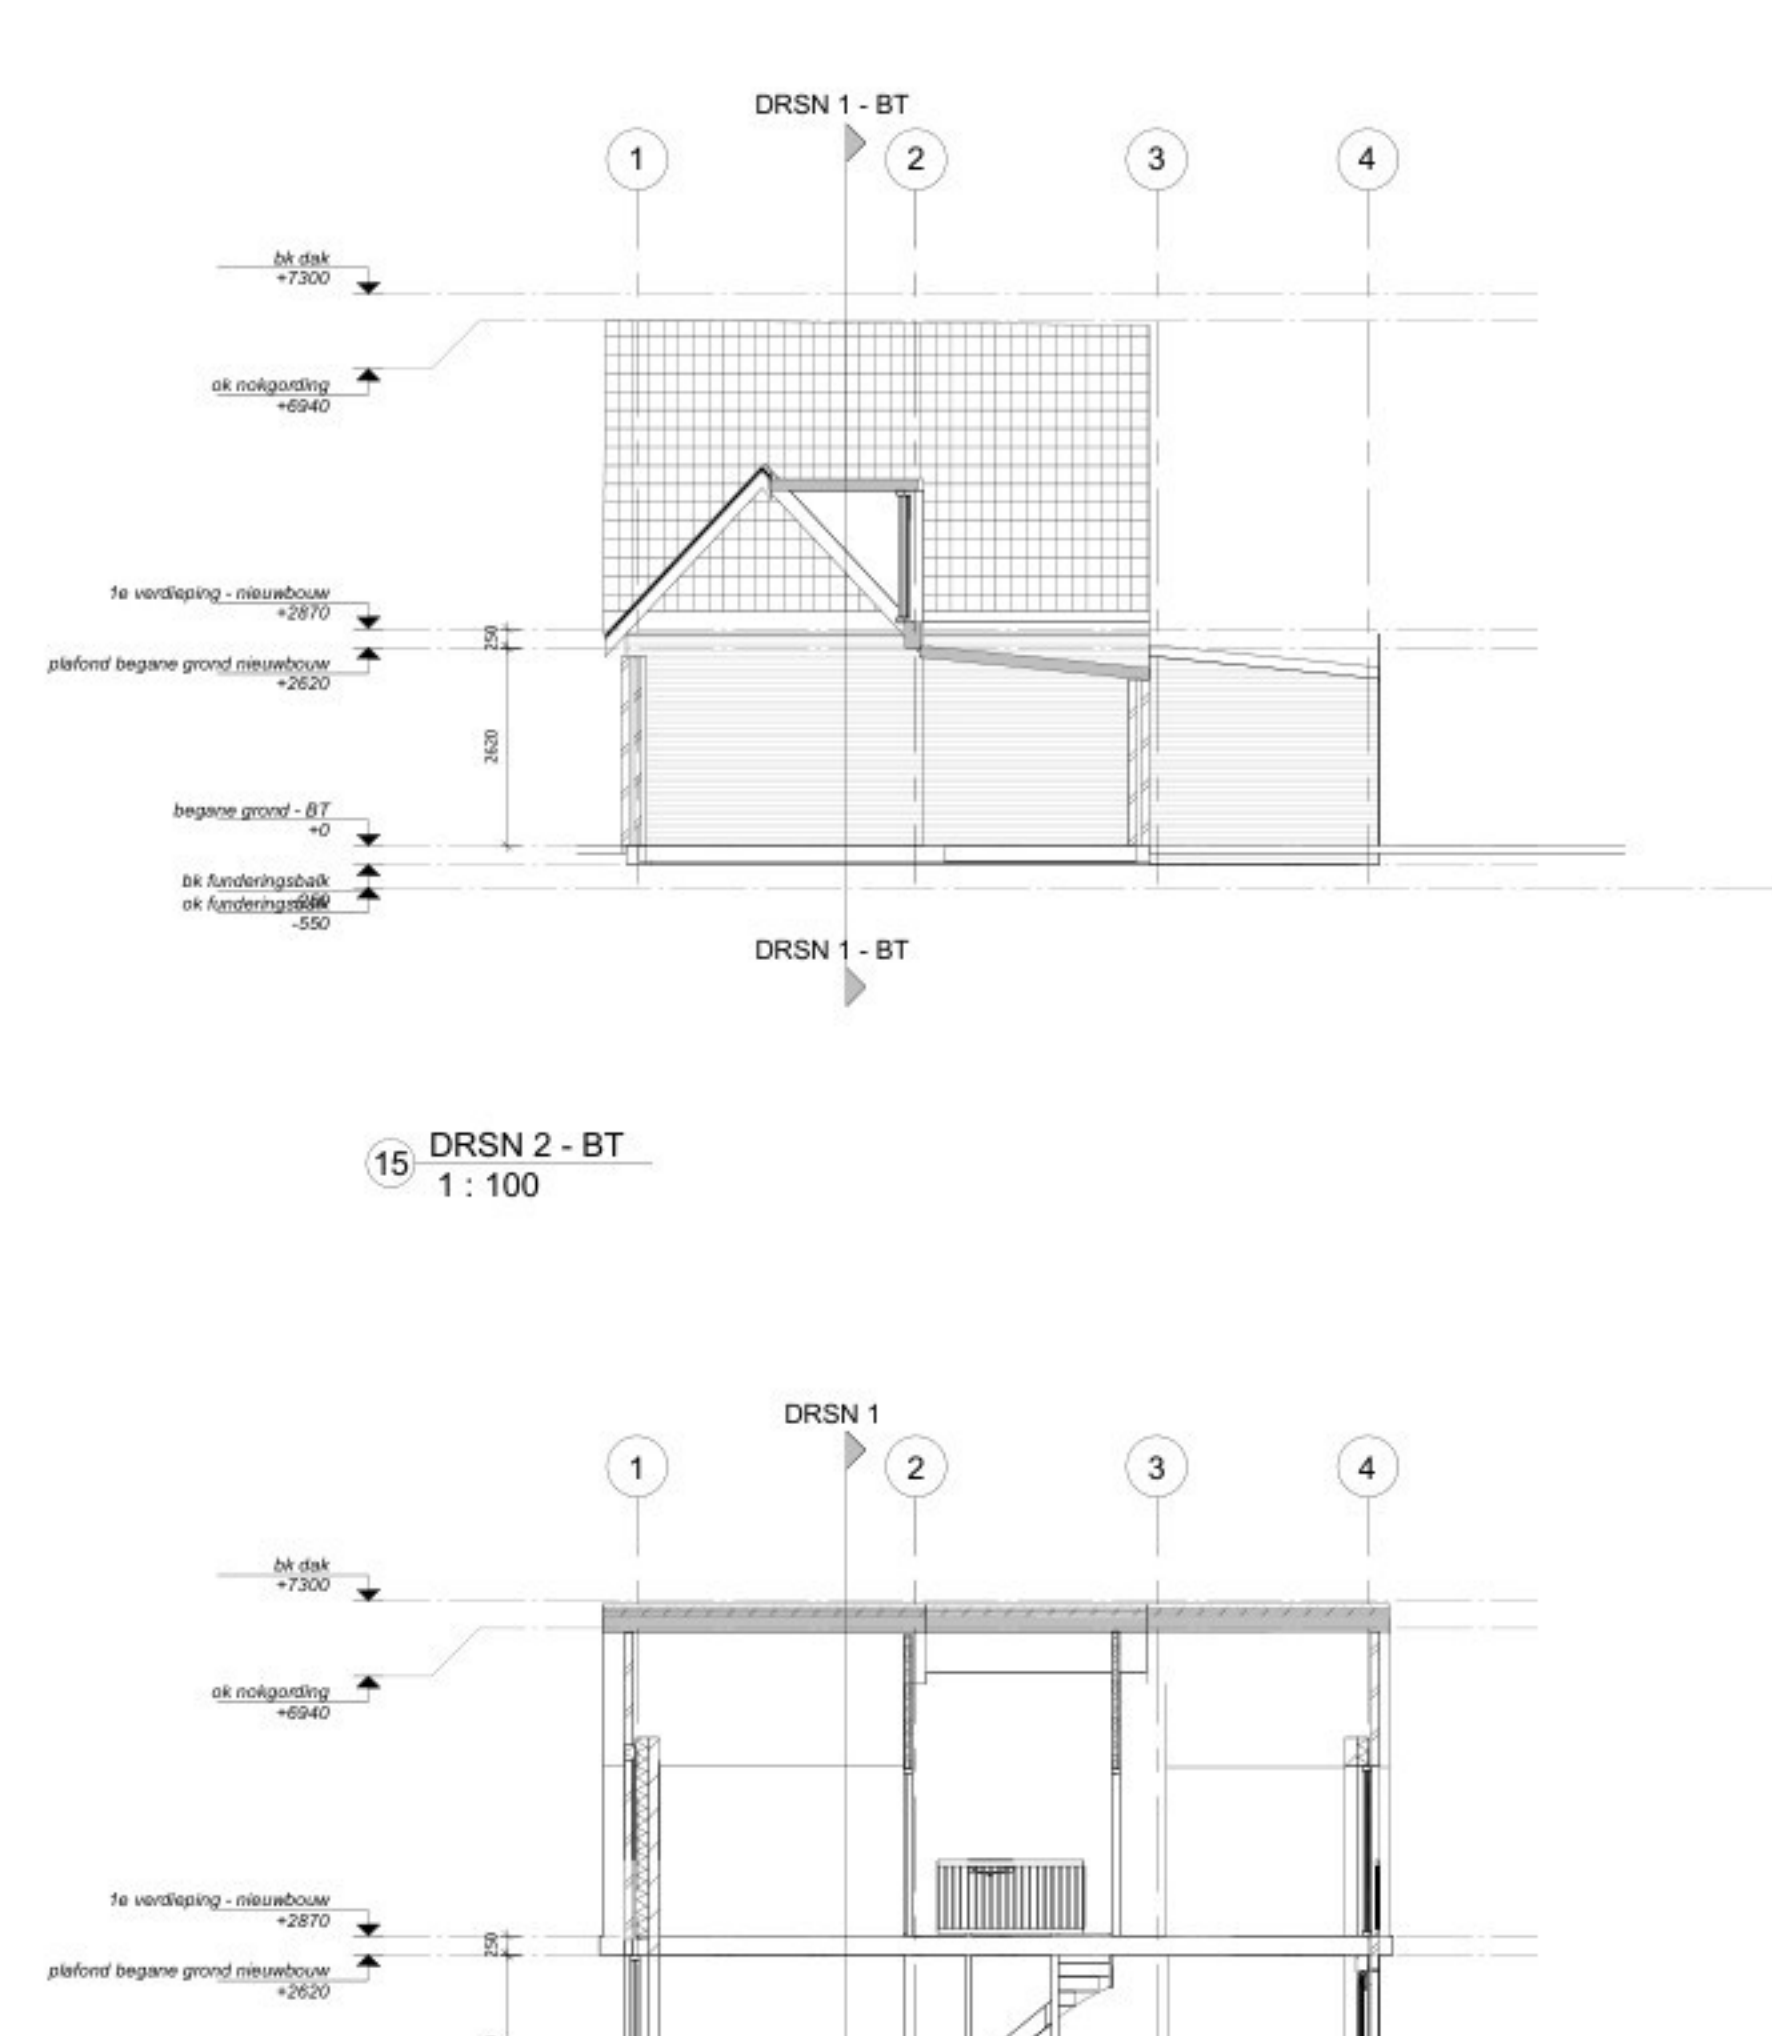


15 DRSN 2 - BT
1:100

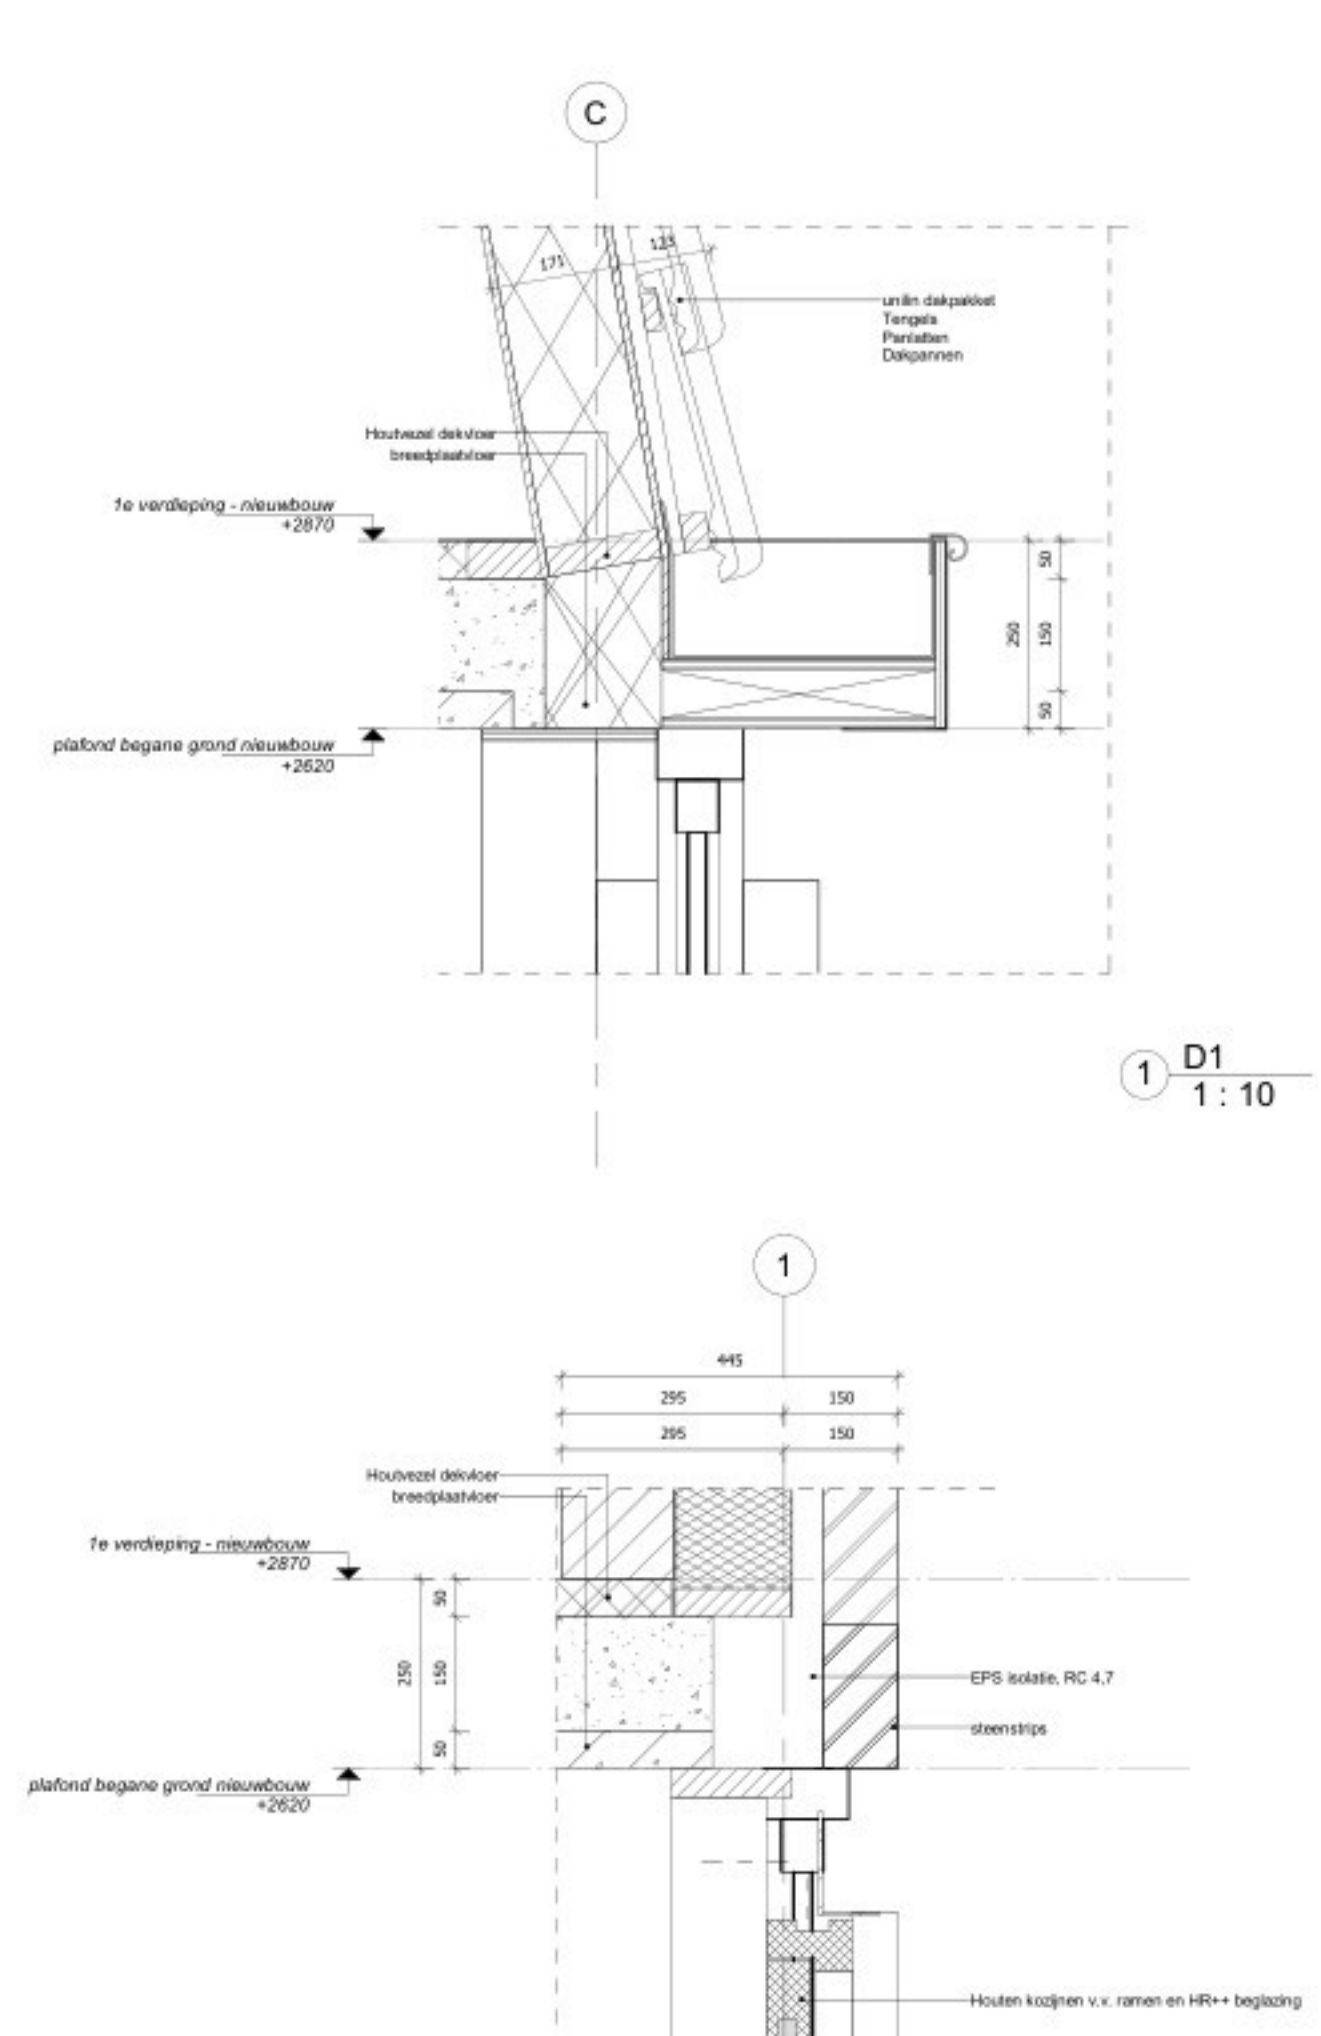


16 DRSN 1 - BT
1:100

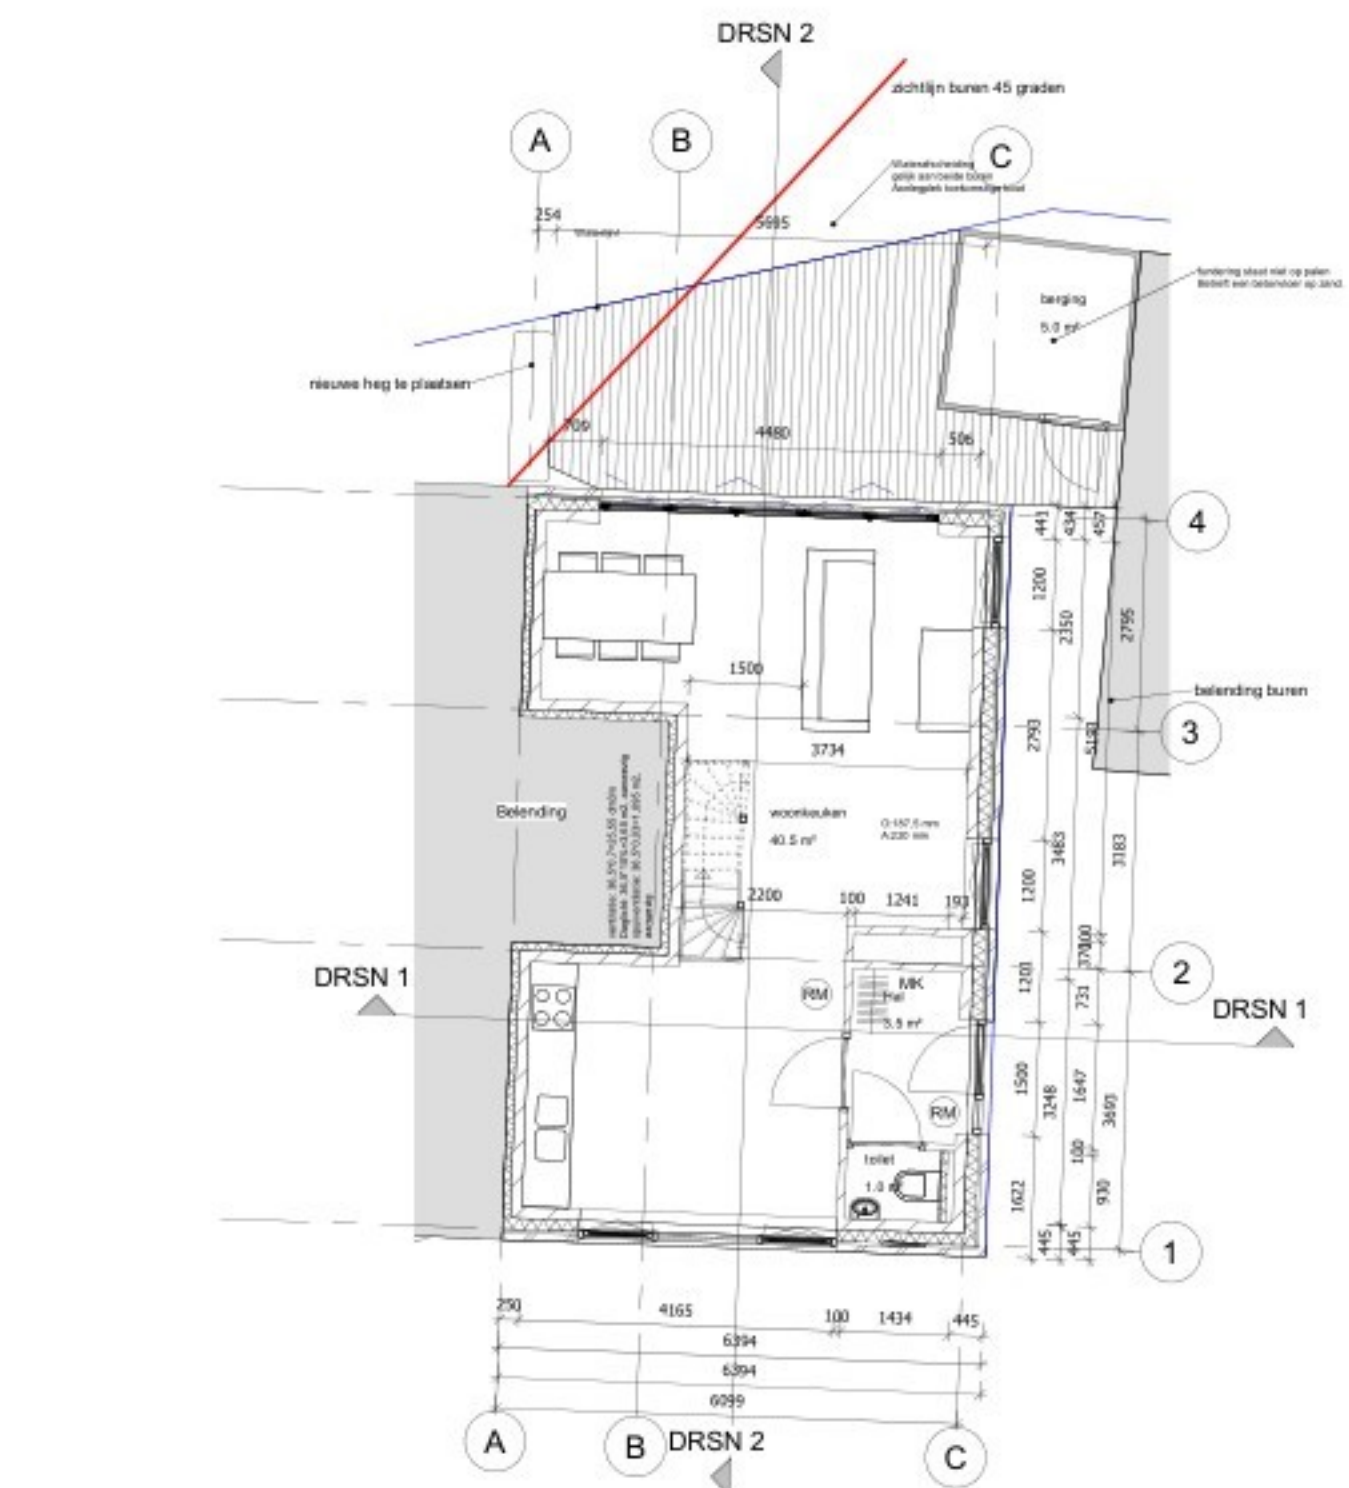


17 DRSN 2 - BT
1:100

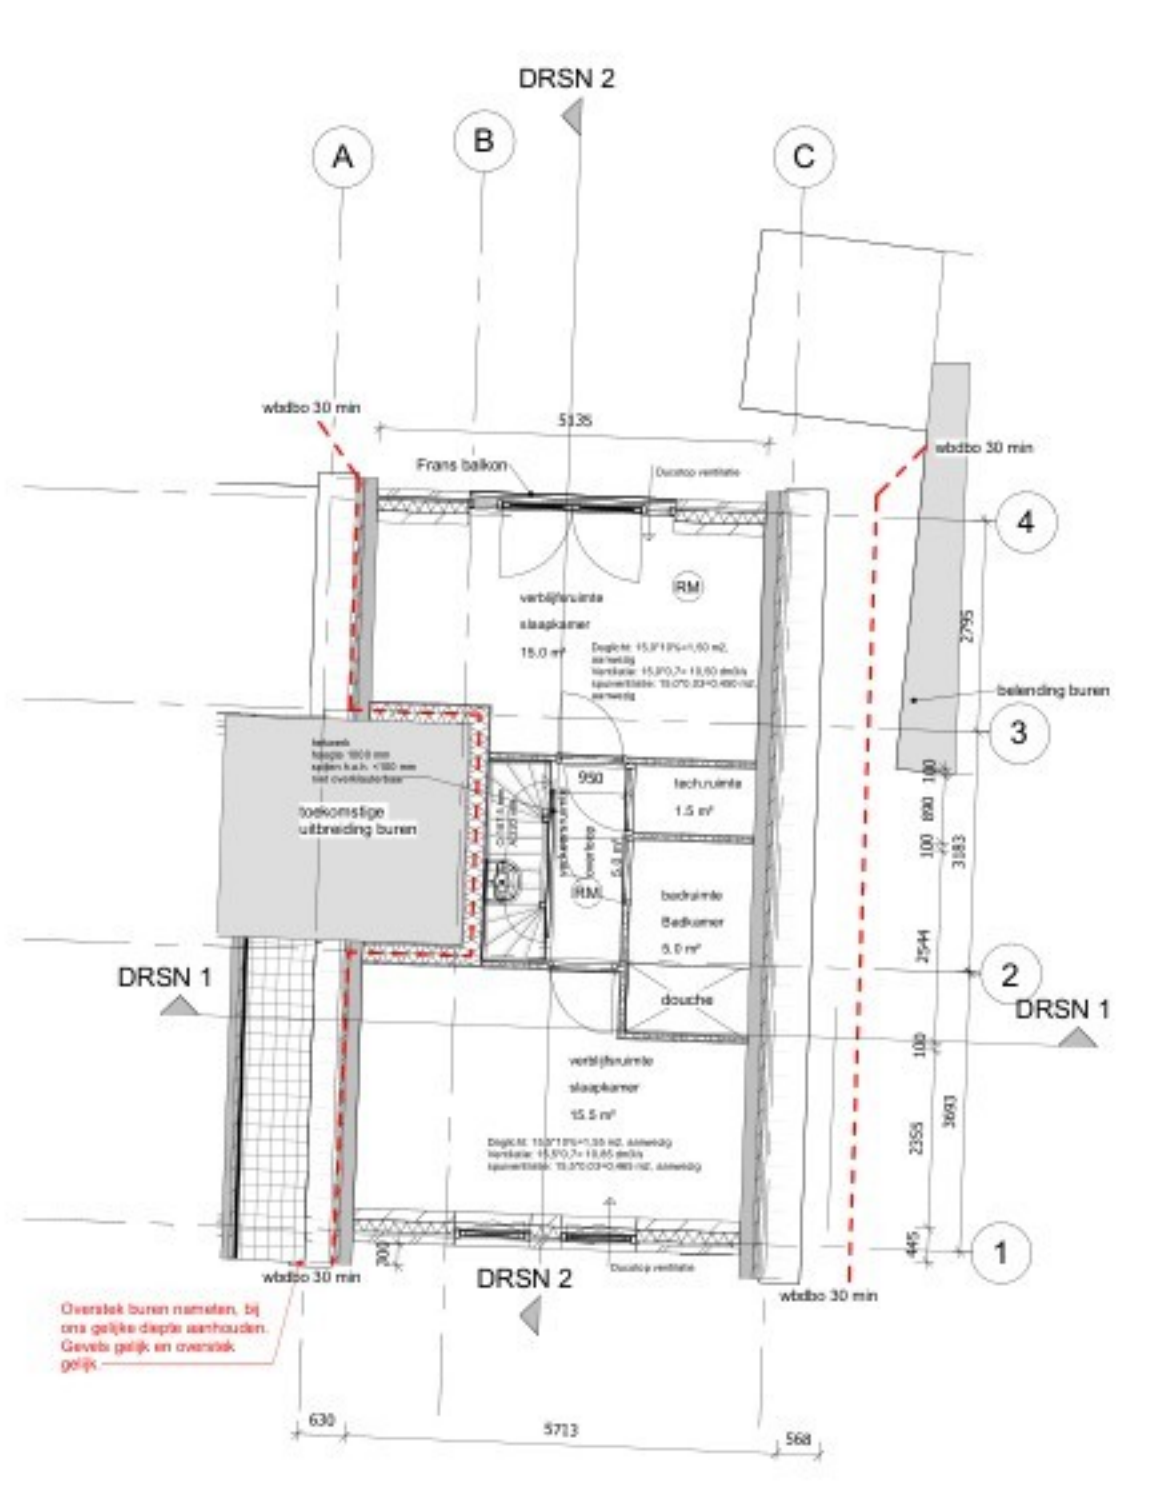


18 DRSN 1 - BT
1:100

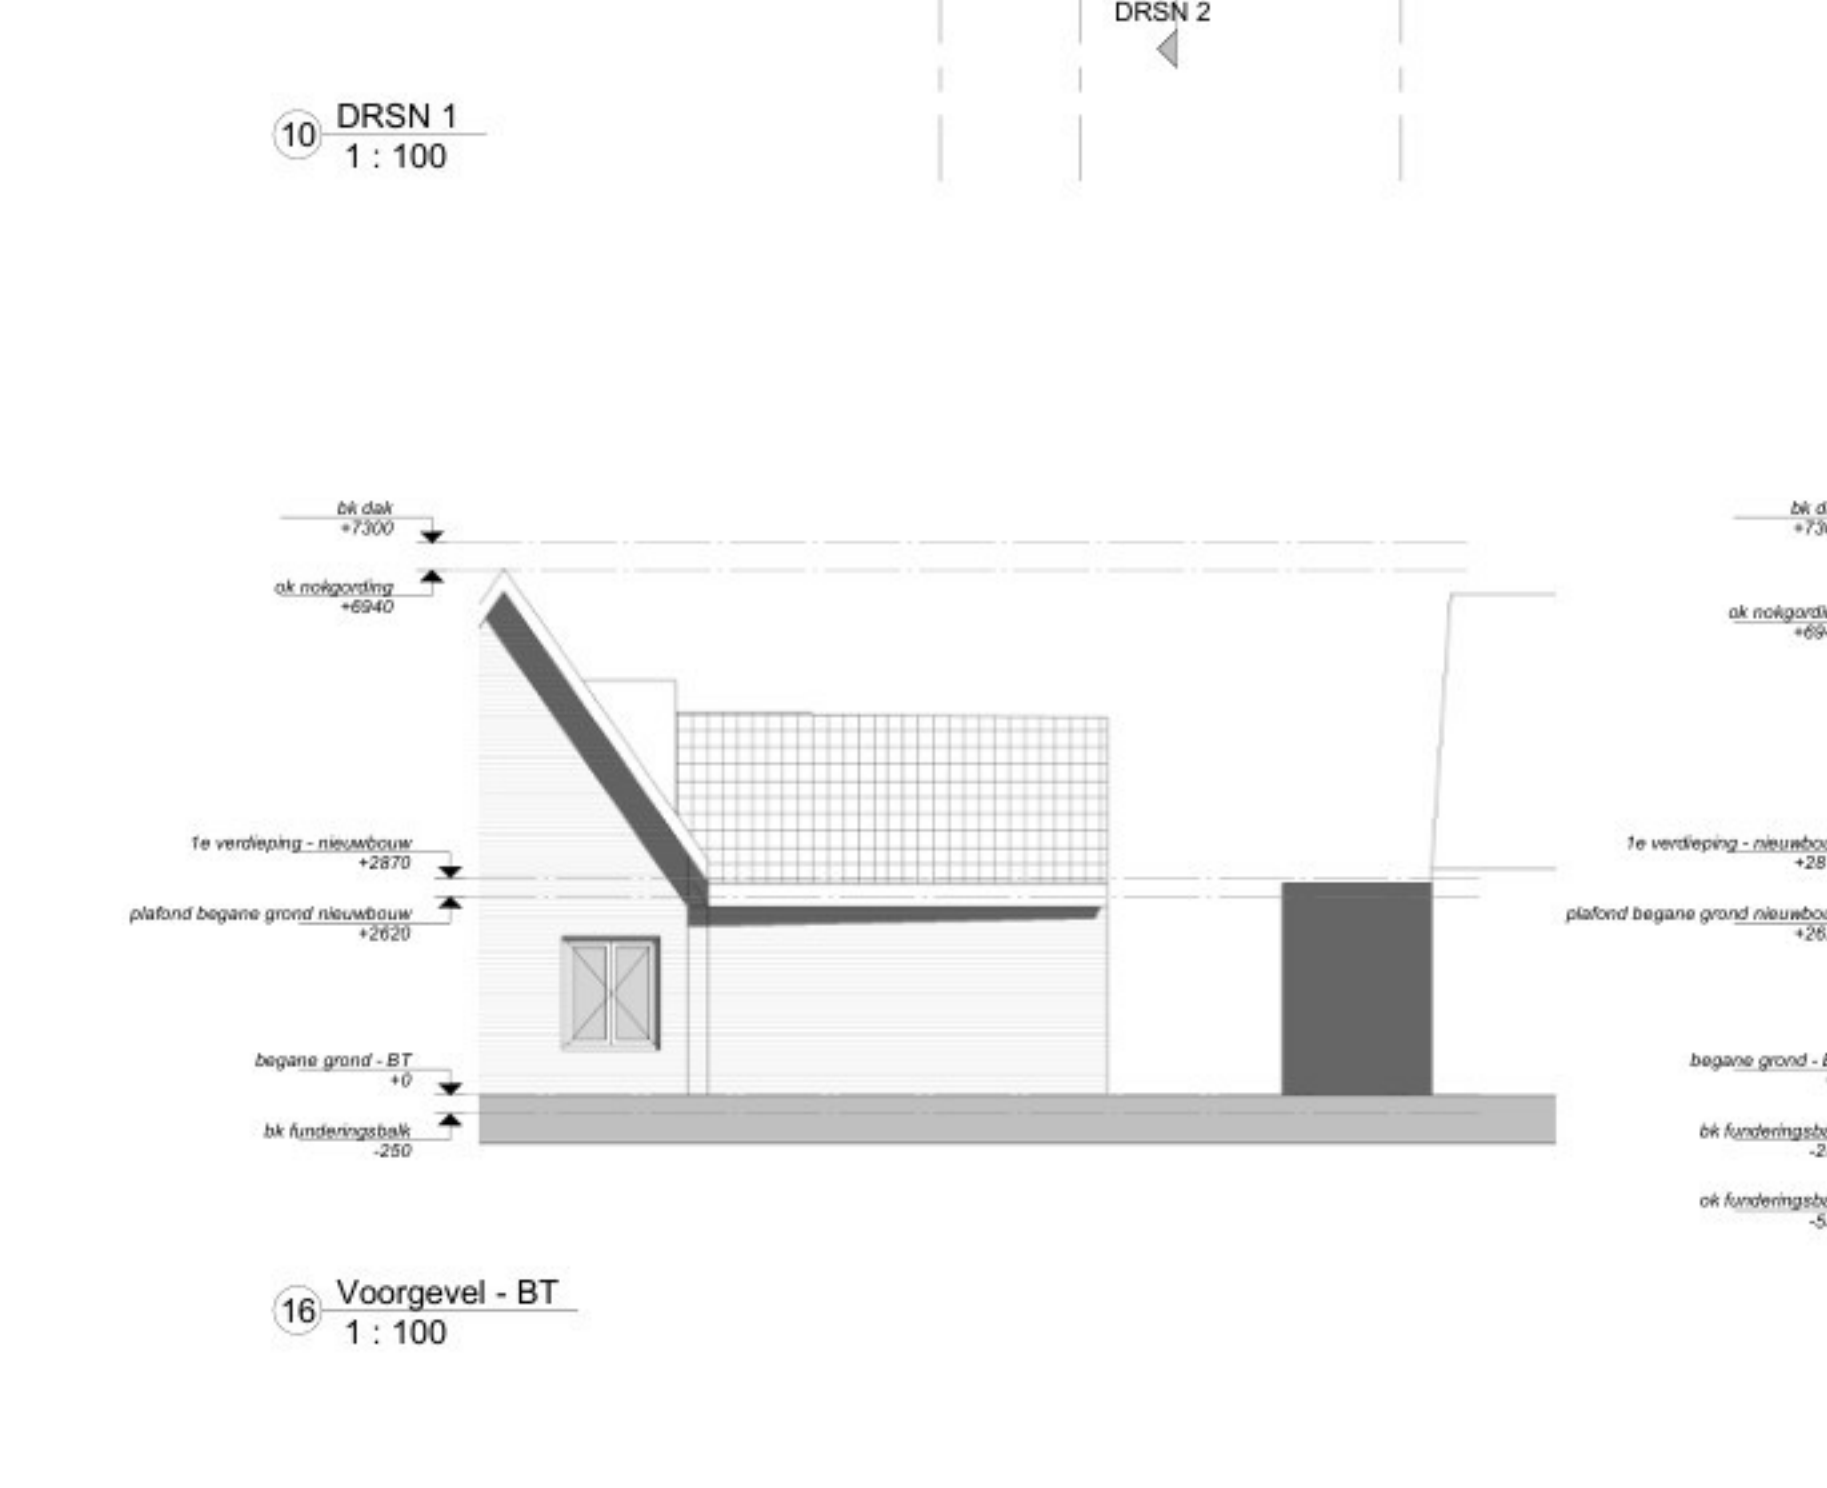


19 DRSN 2 - BT
1:100

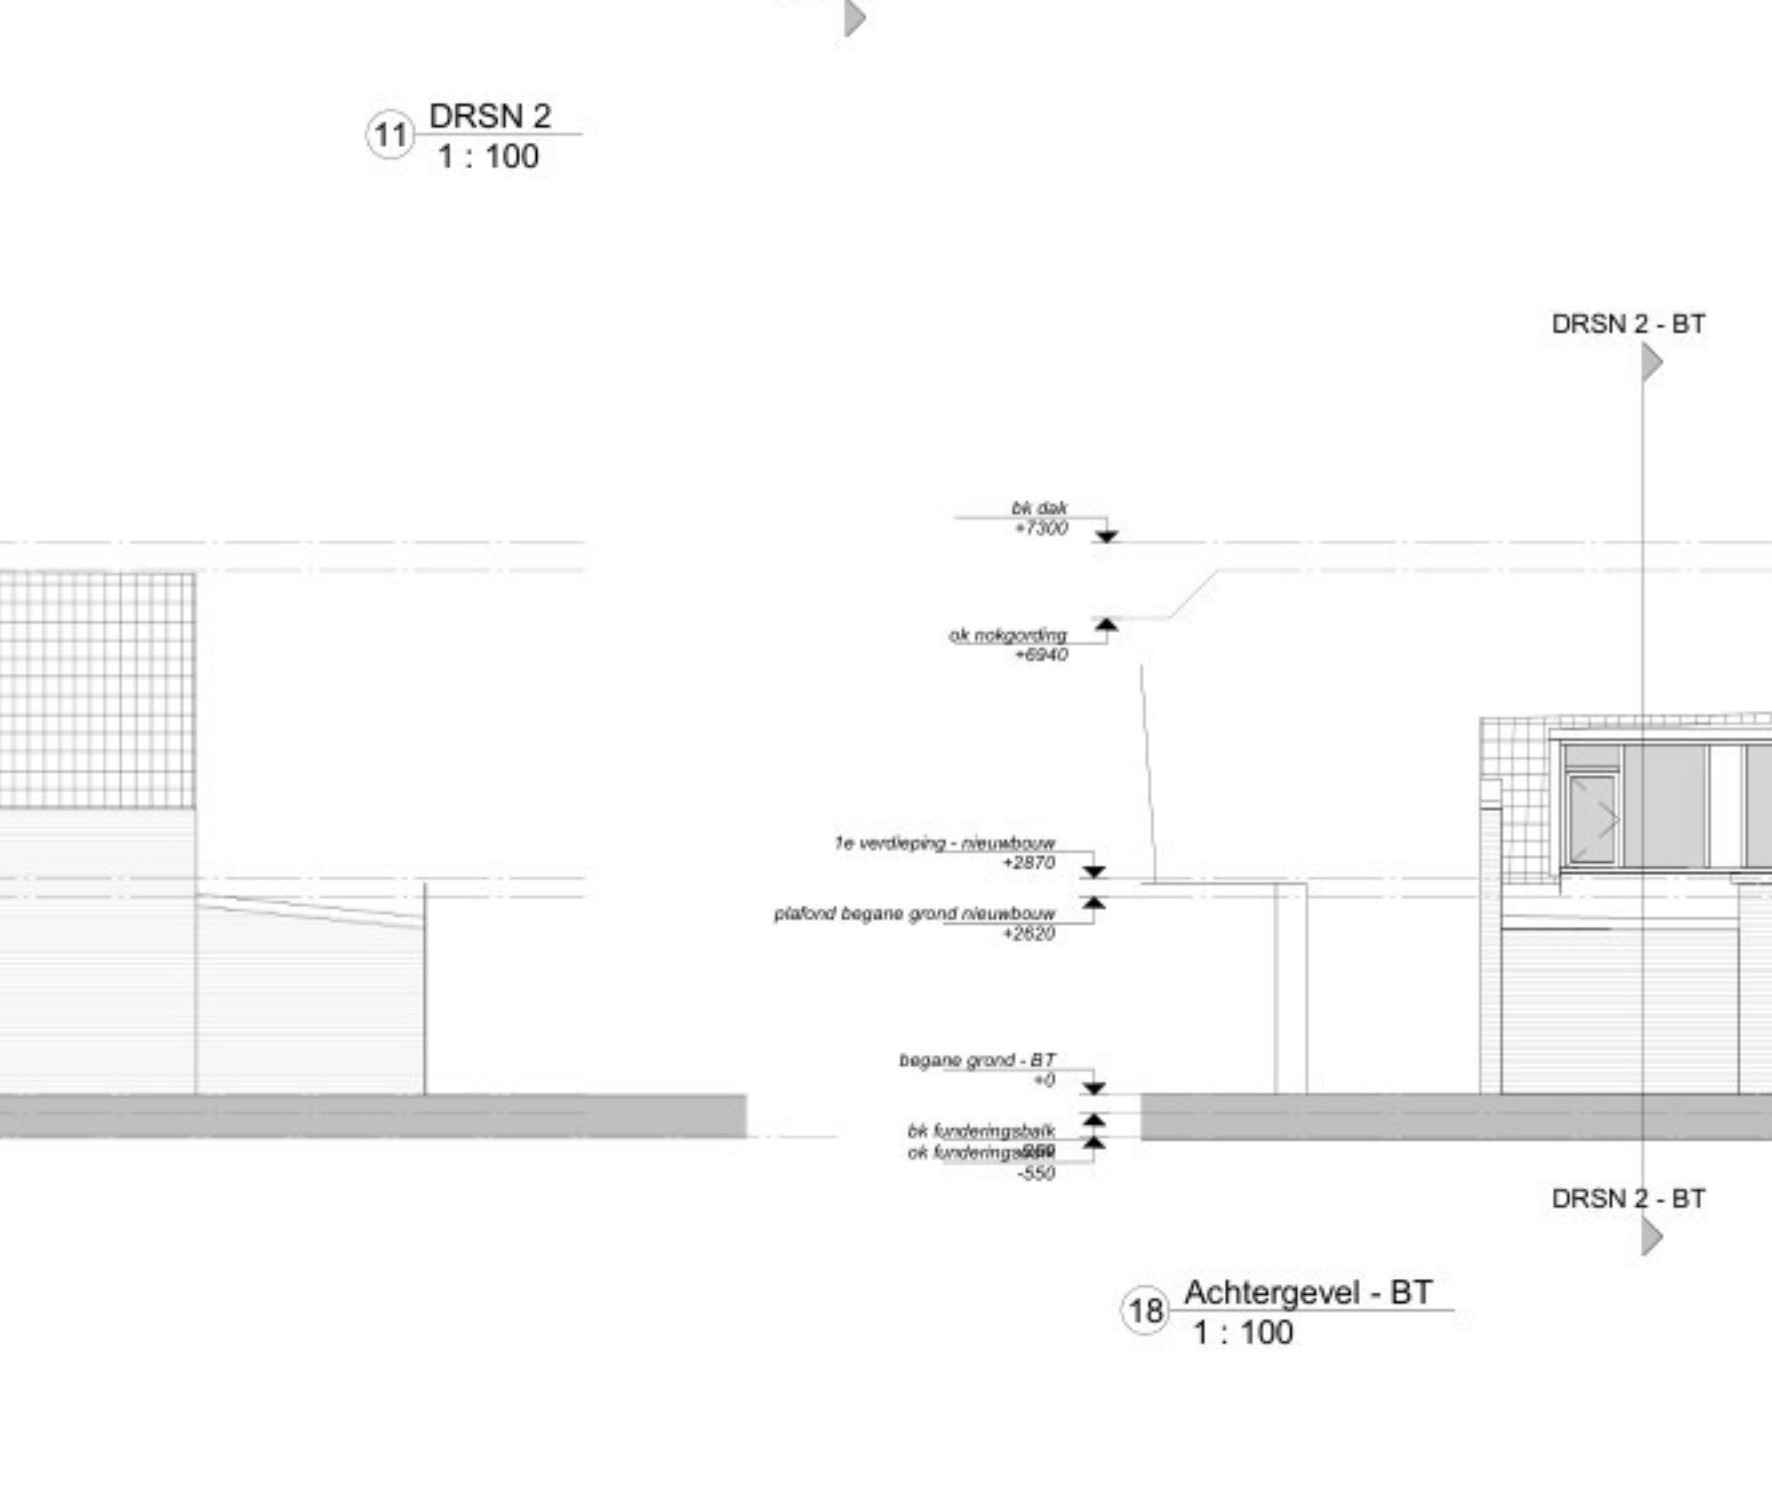


20 DRSN 1 - BT
1:100

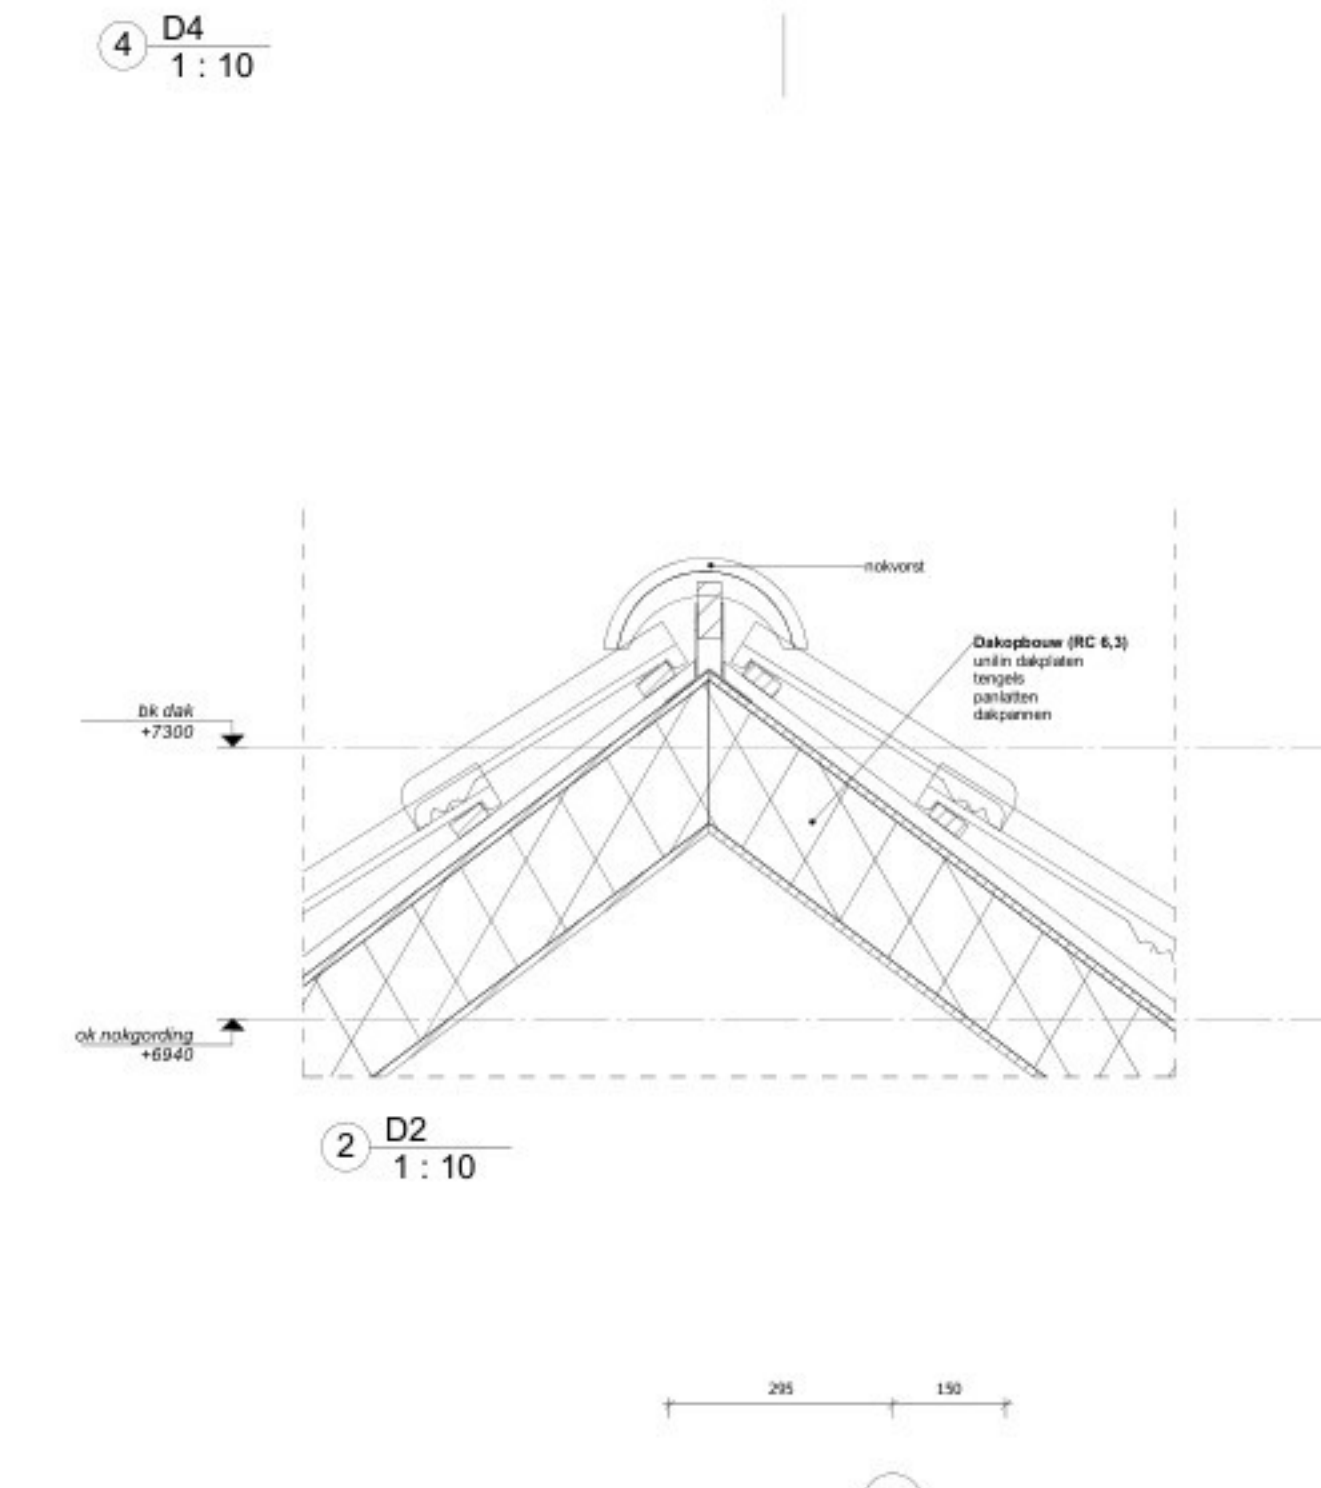


21 DRSN 2 - BT
1:100

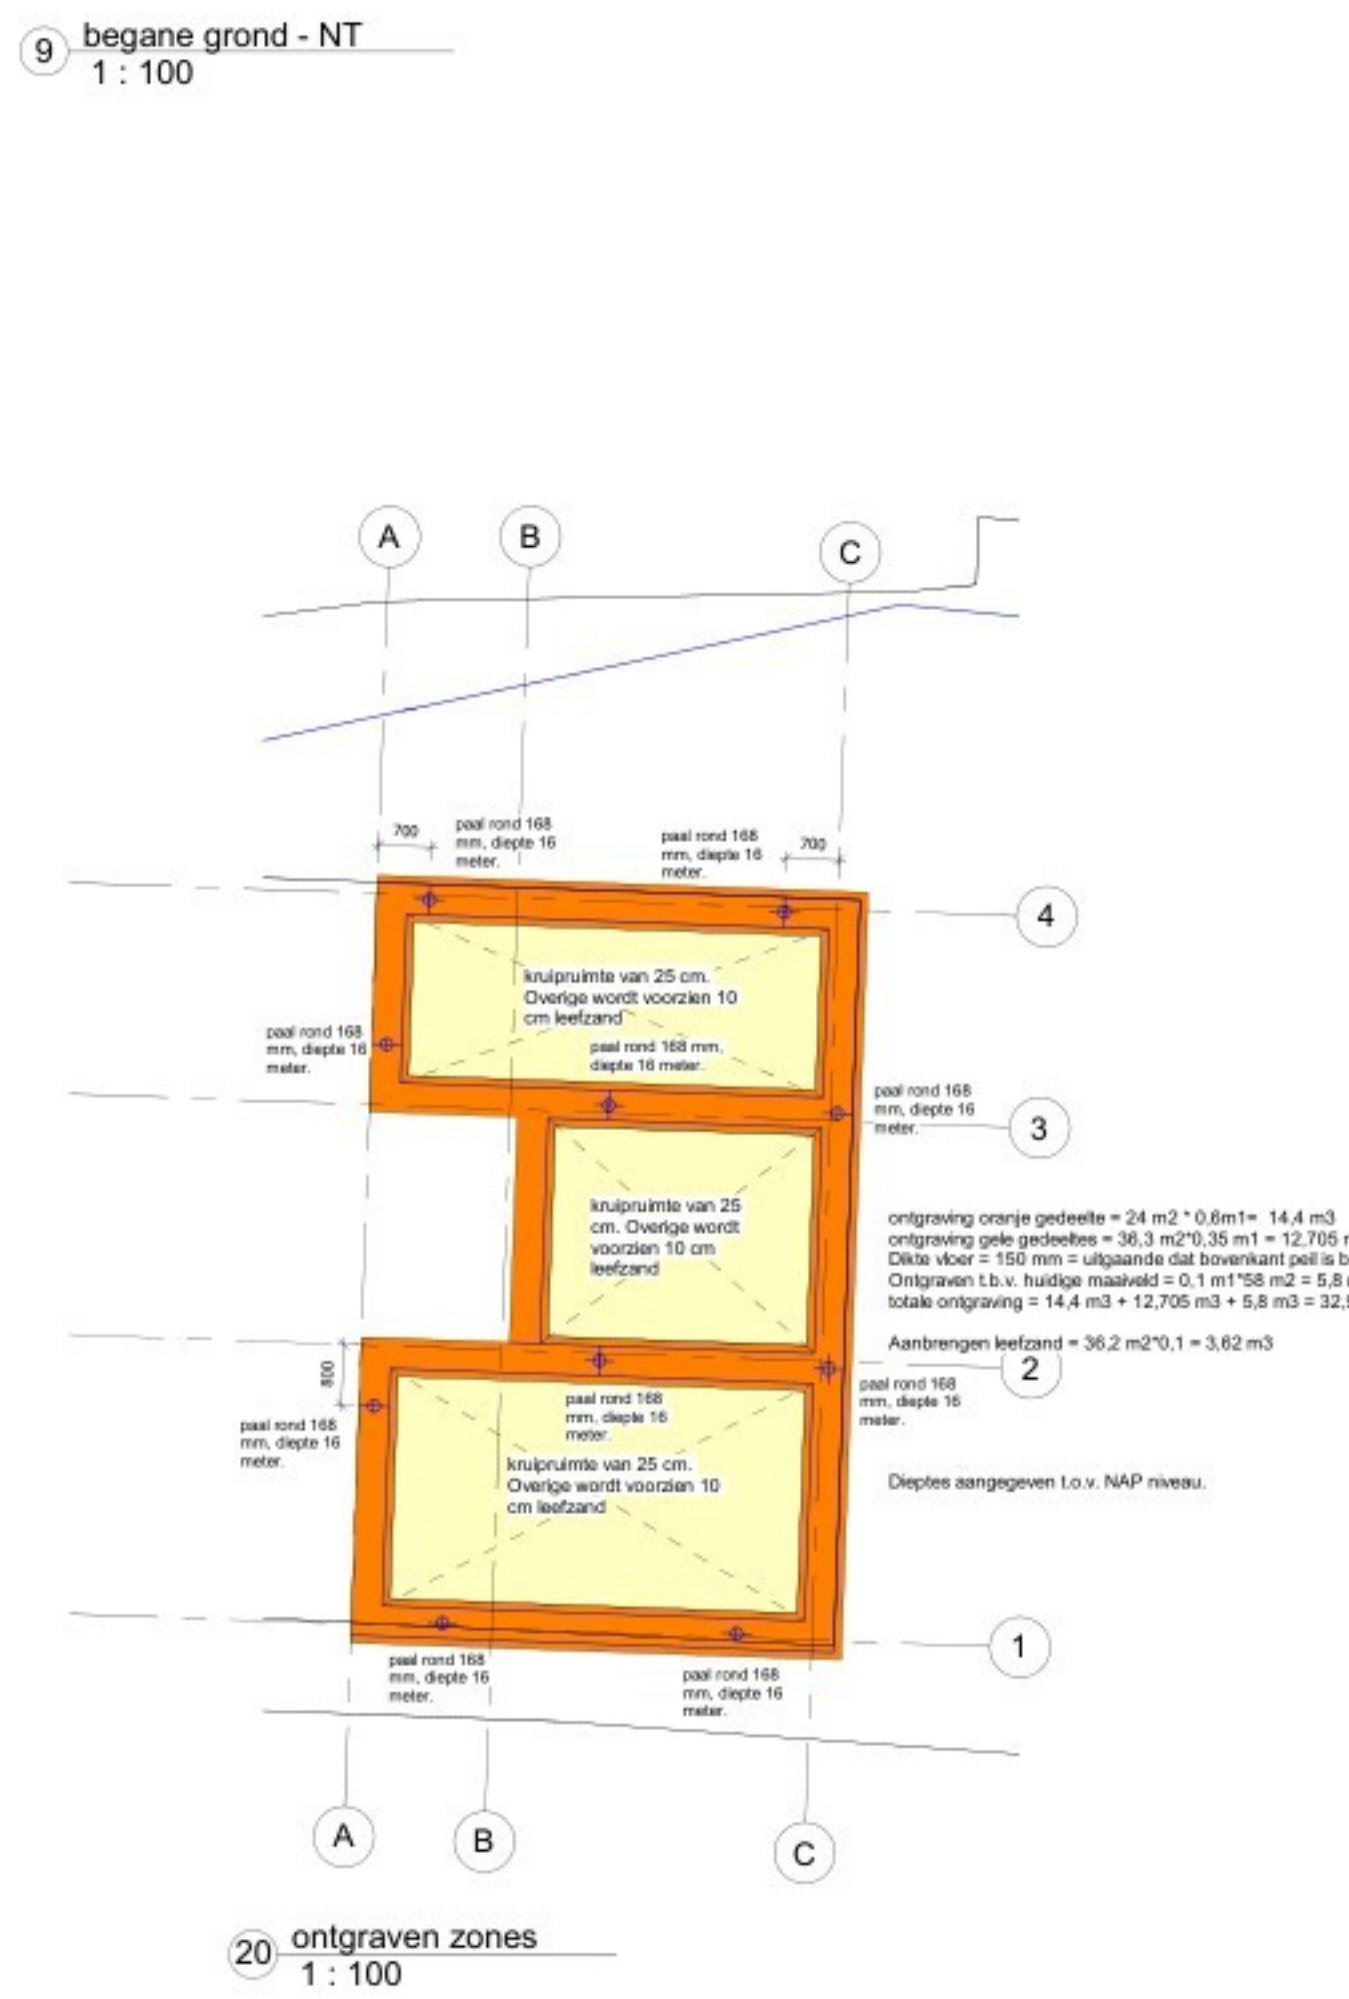


22 begane grond - NT
1:100

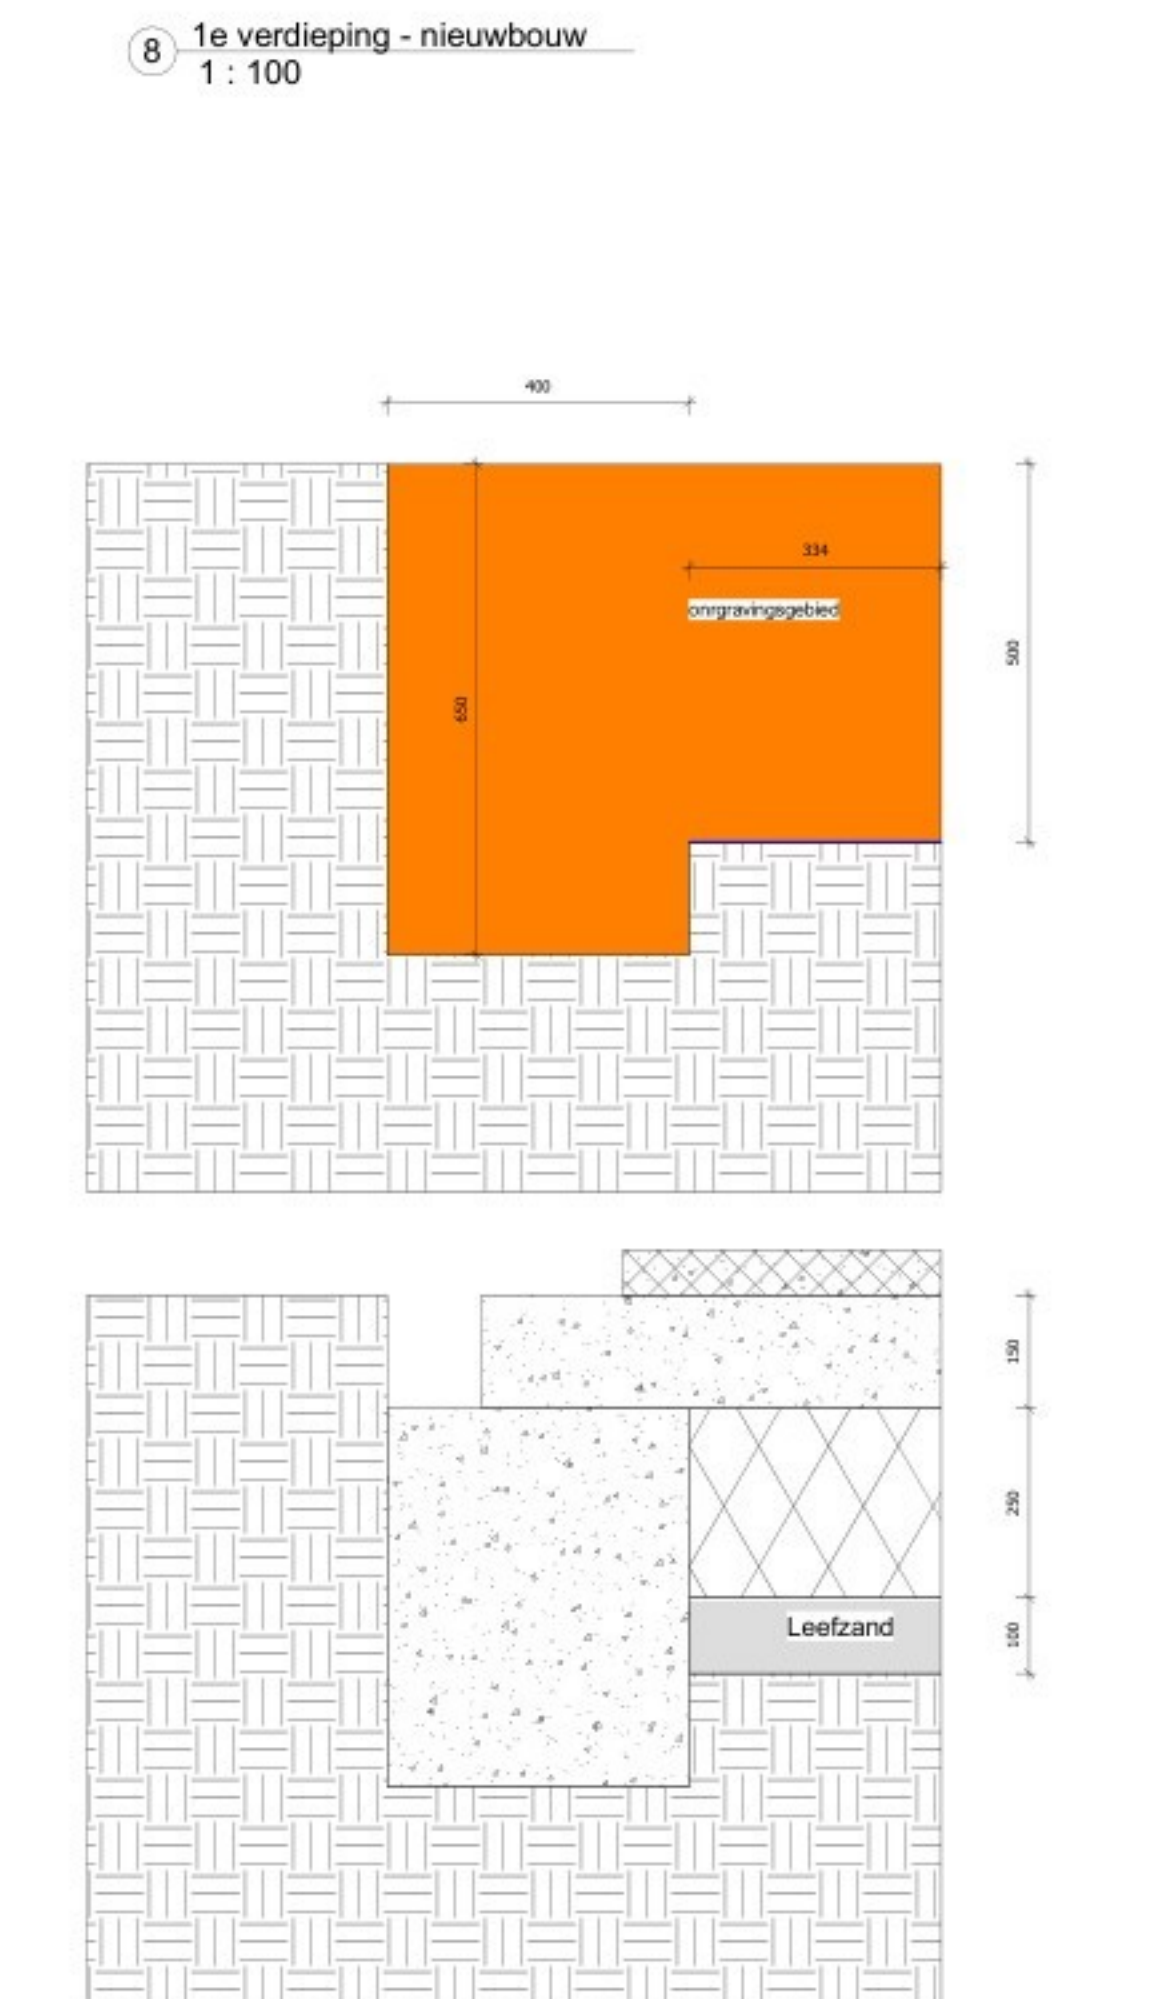


23 1e verdieping - nieuwbouw
1:100

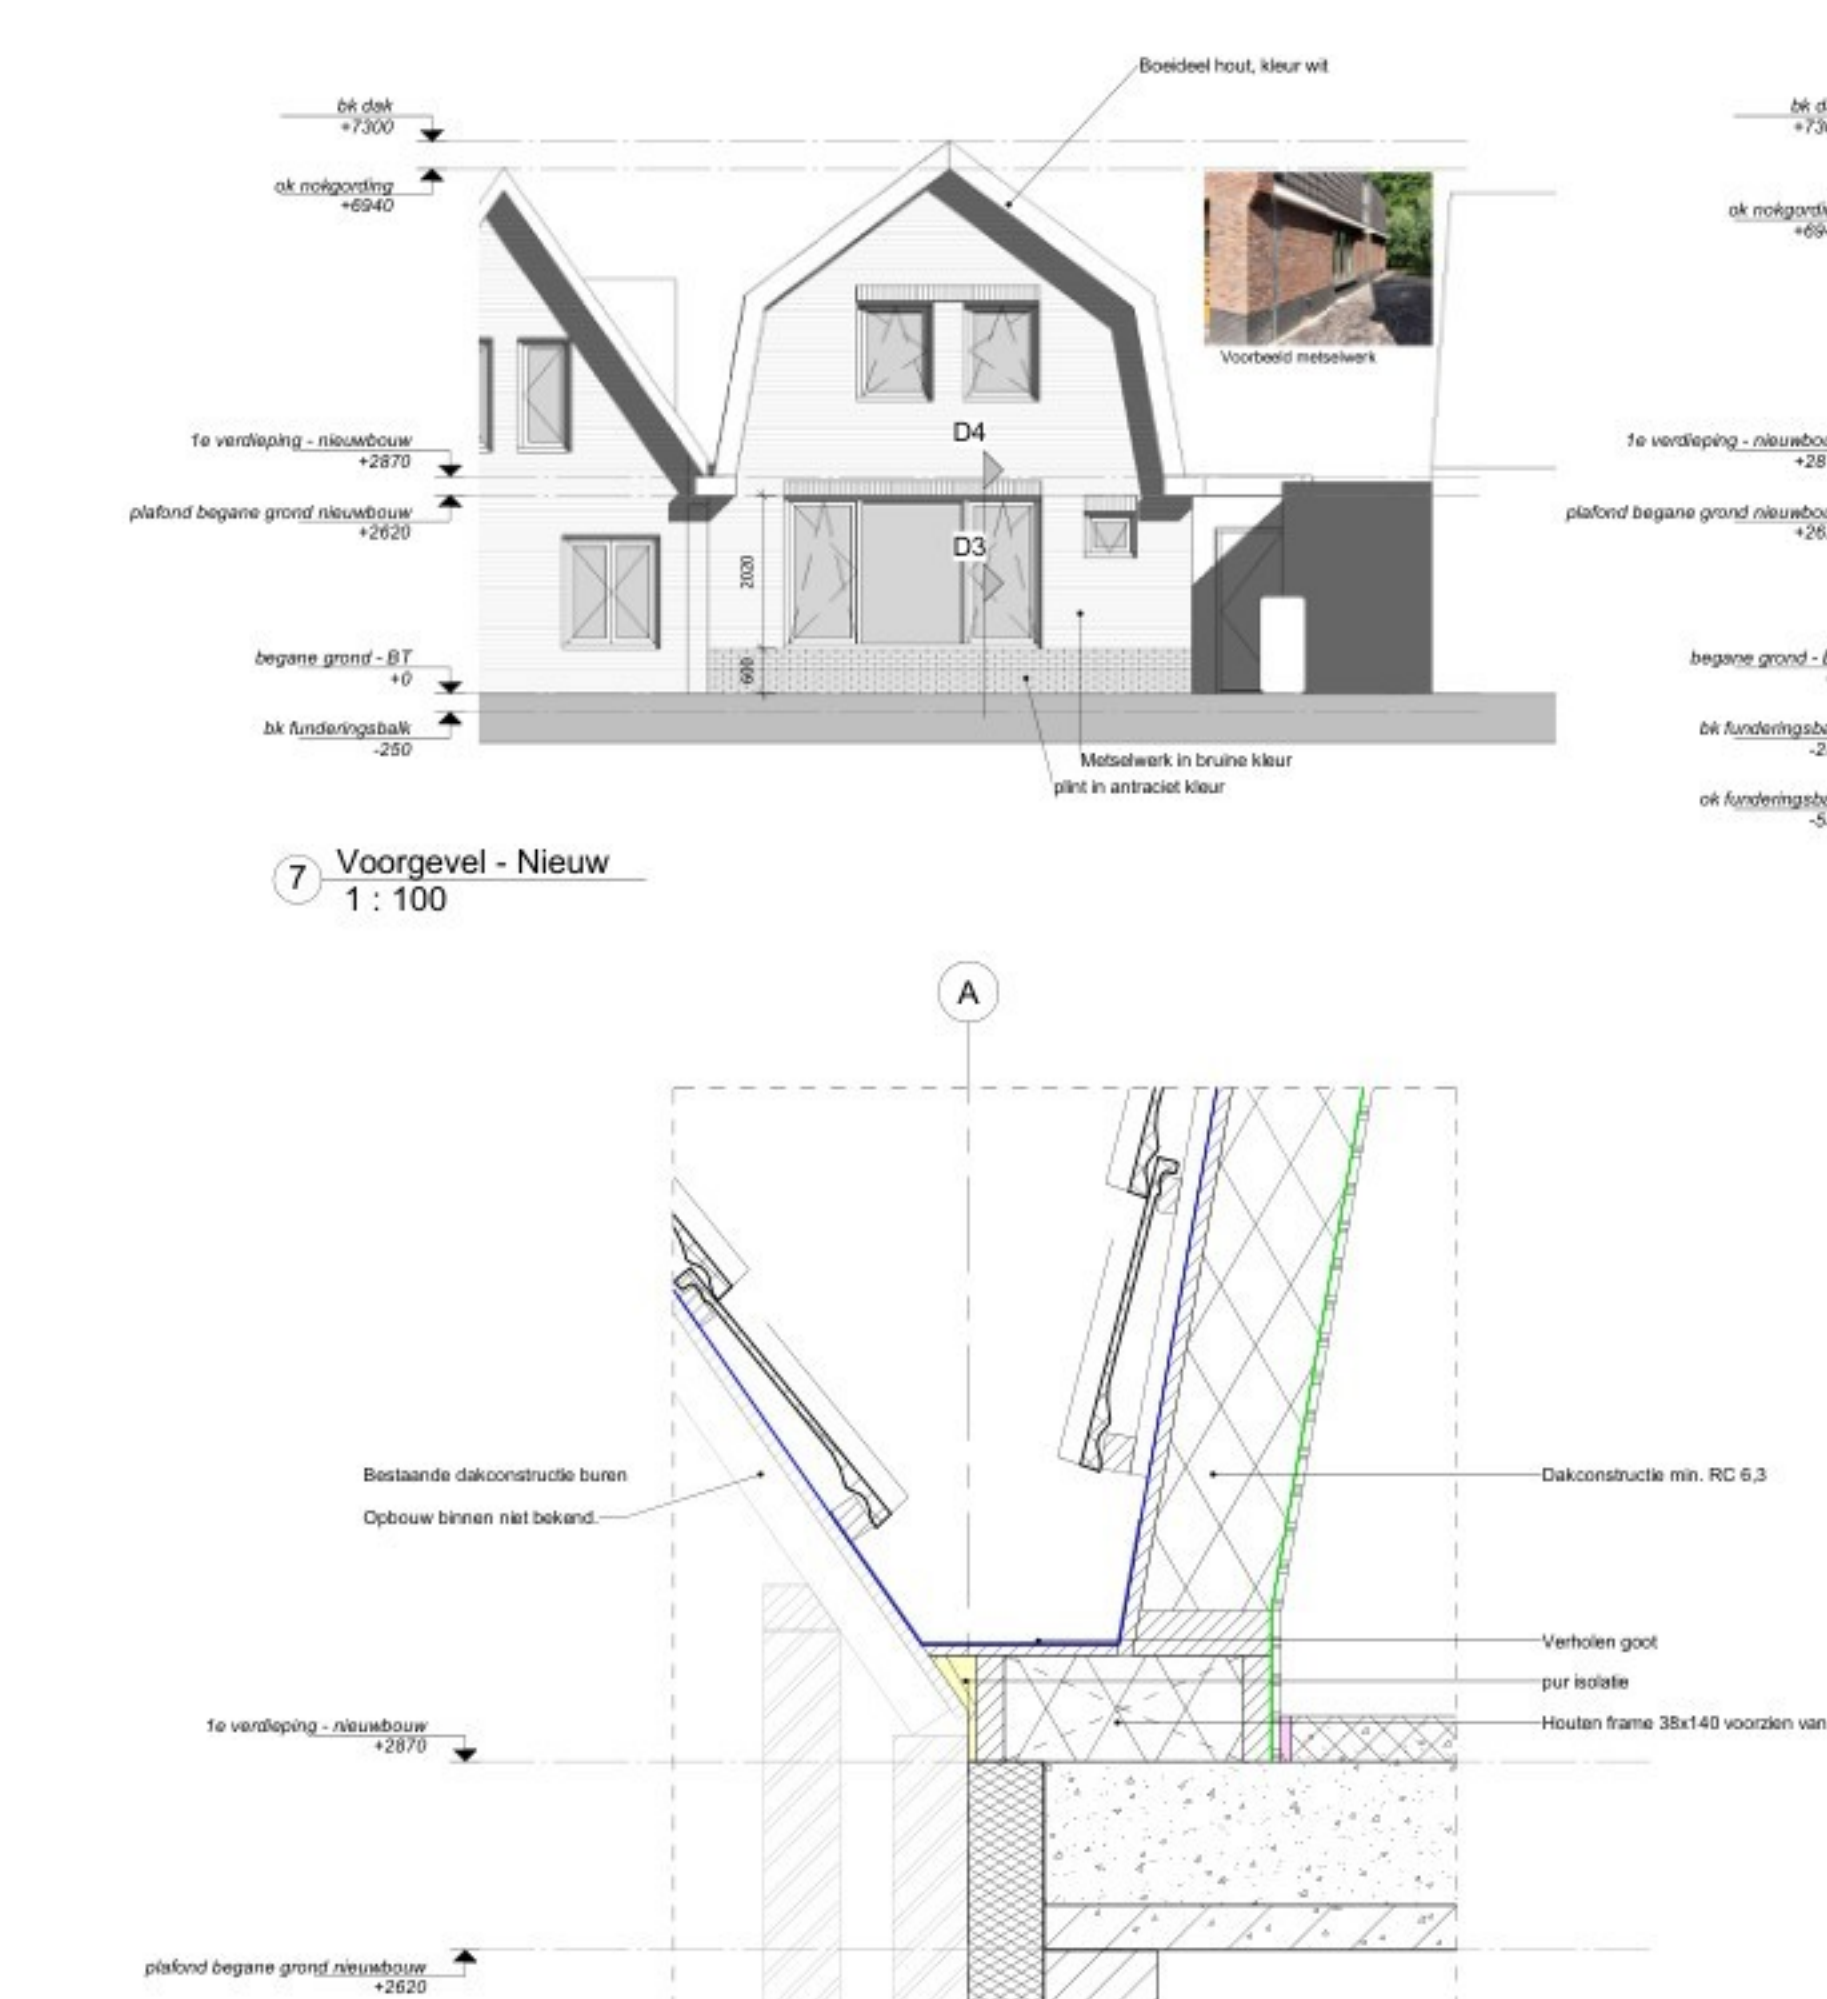

24 Voorgevel - BT
1:100

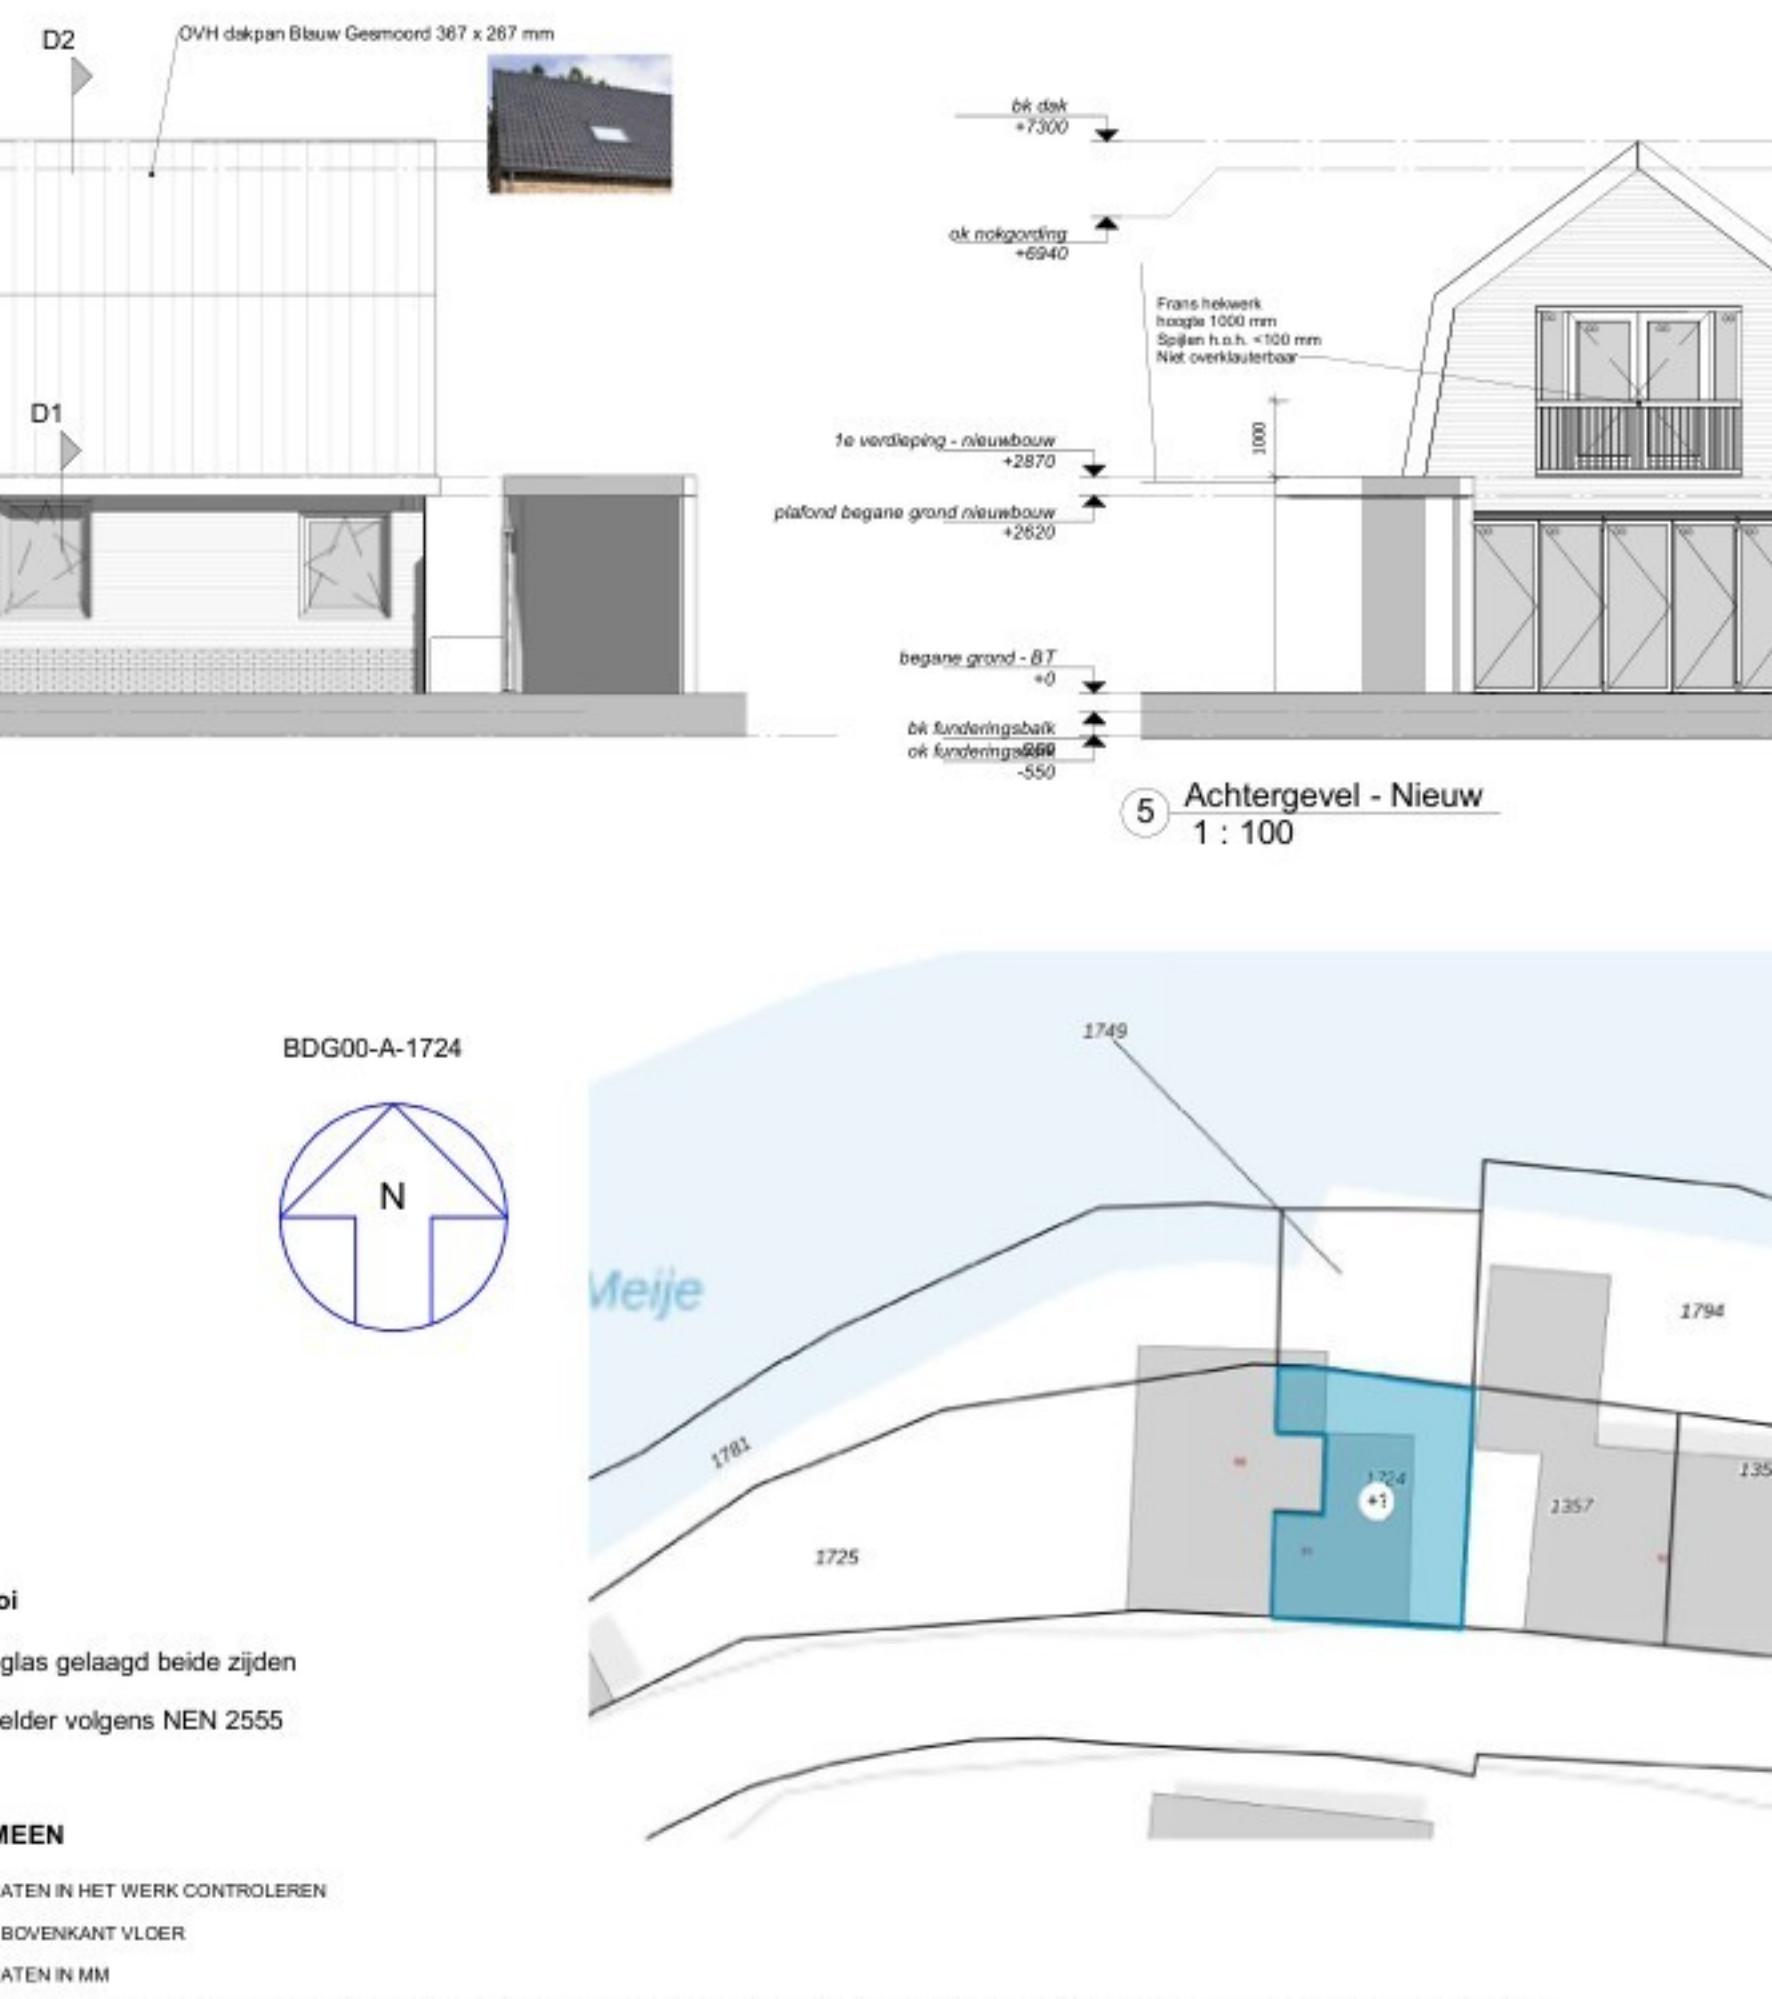

25 Rechterzijgevel - BT
1:100

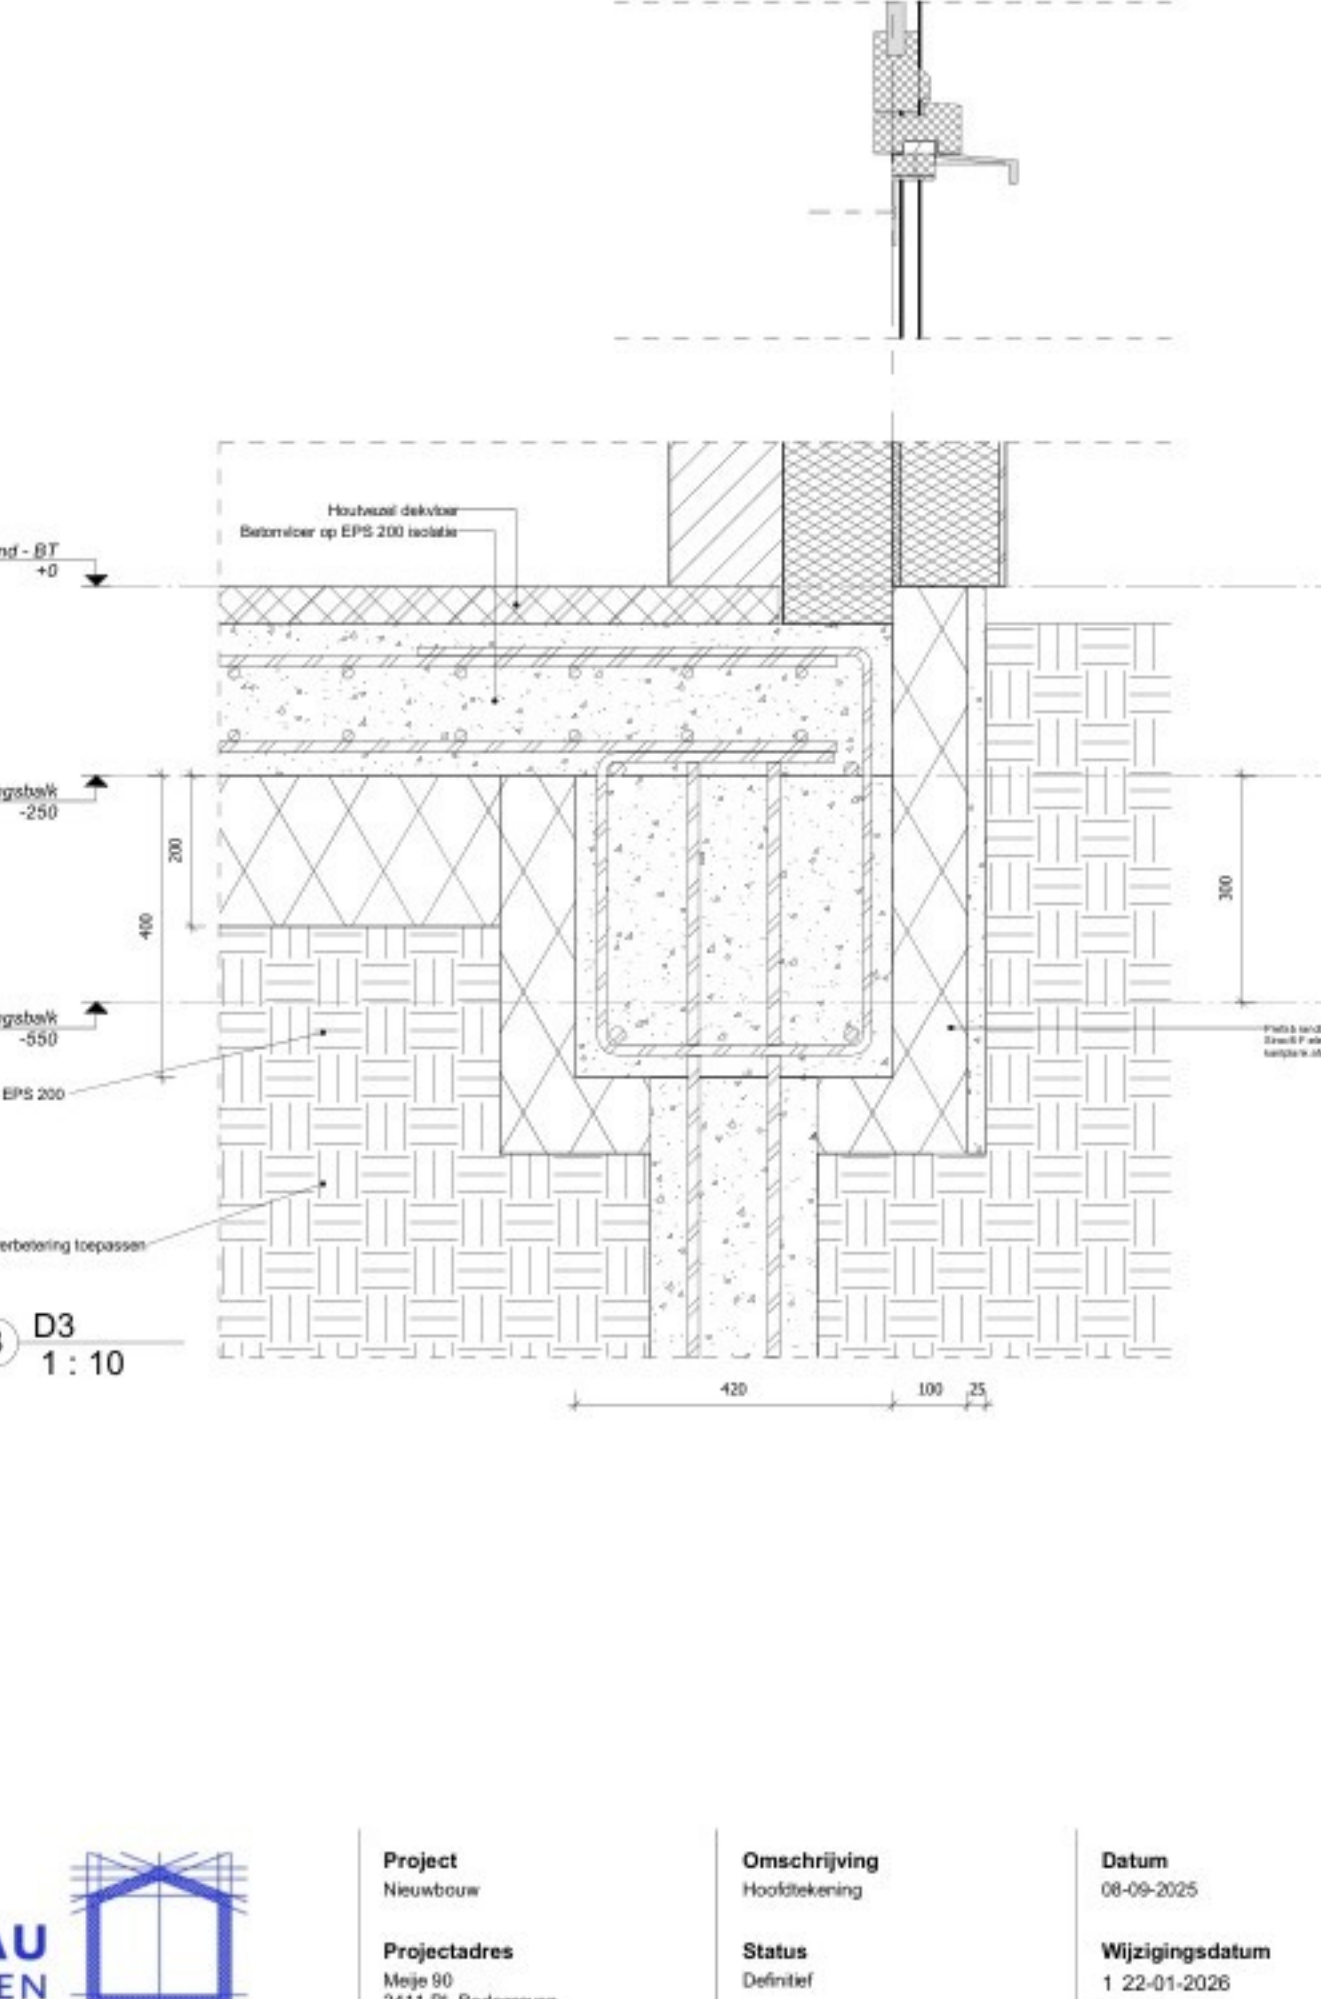

26 Achtergevel - BT
1:100




27 ontgraving zones
1:100



28 doorsnede ontgraven
1:10



29 Detail aansluiting perceelsgrens
1:10

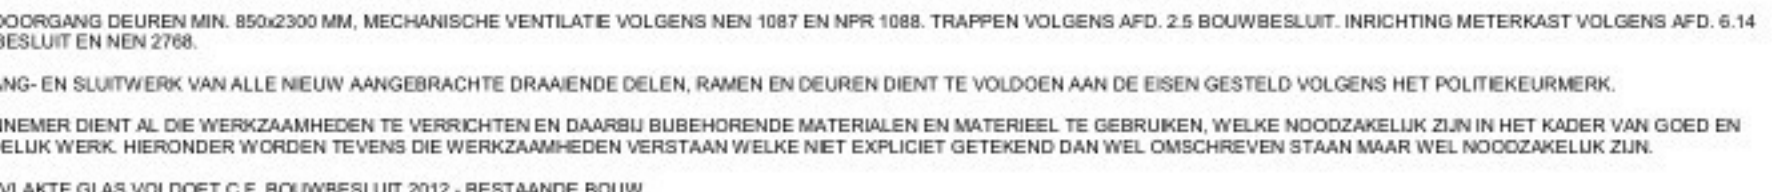

30 Achtergevel - Nieuw
1:100



31 Rechterzijgevel - Nieuw
1:100