
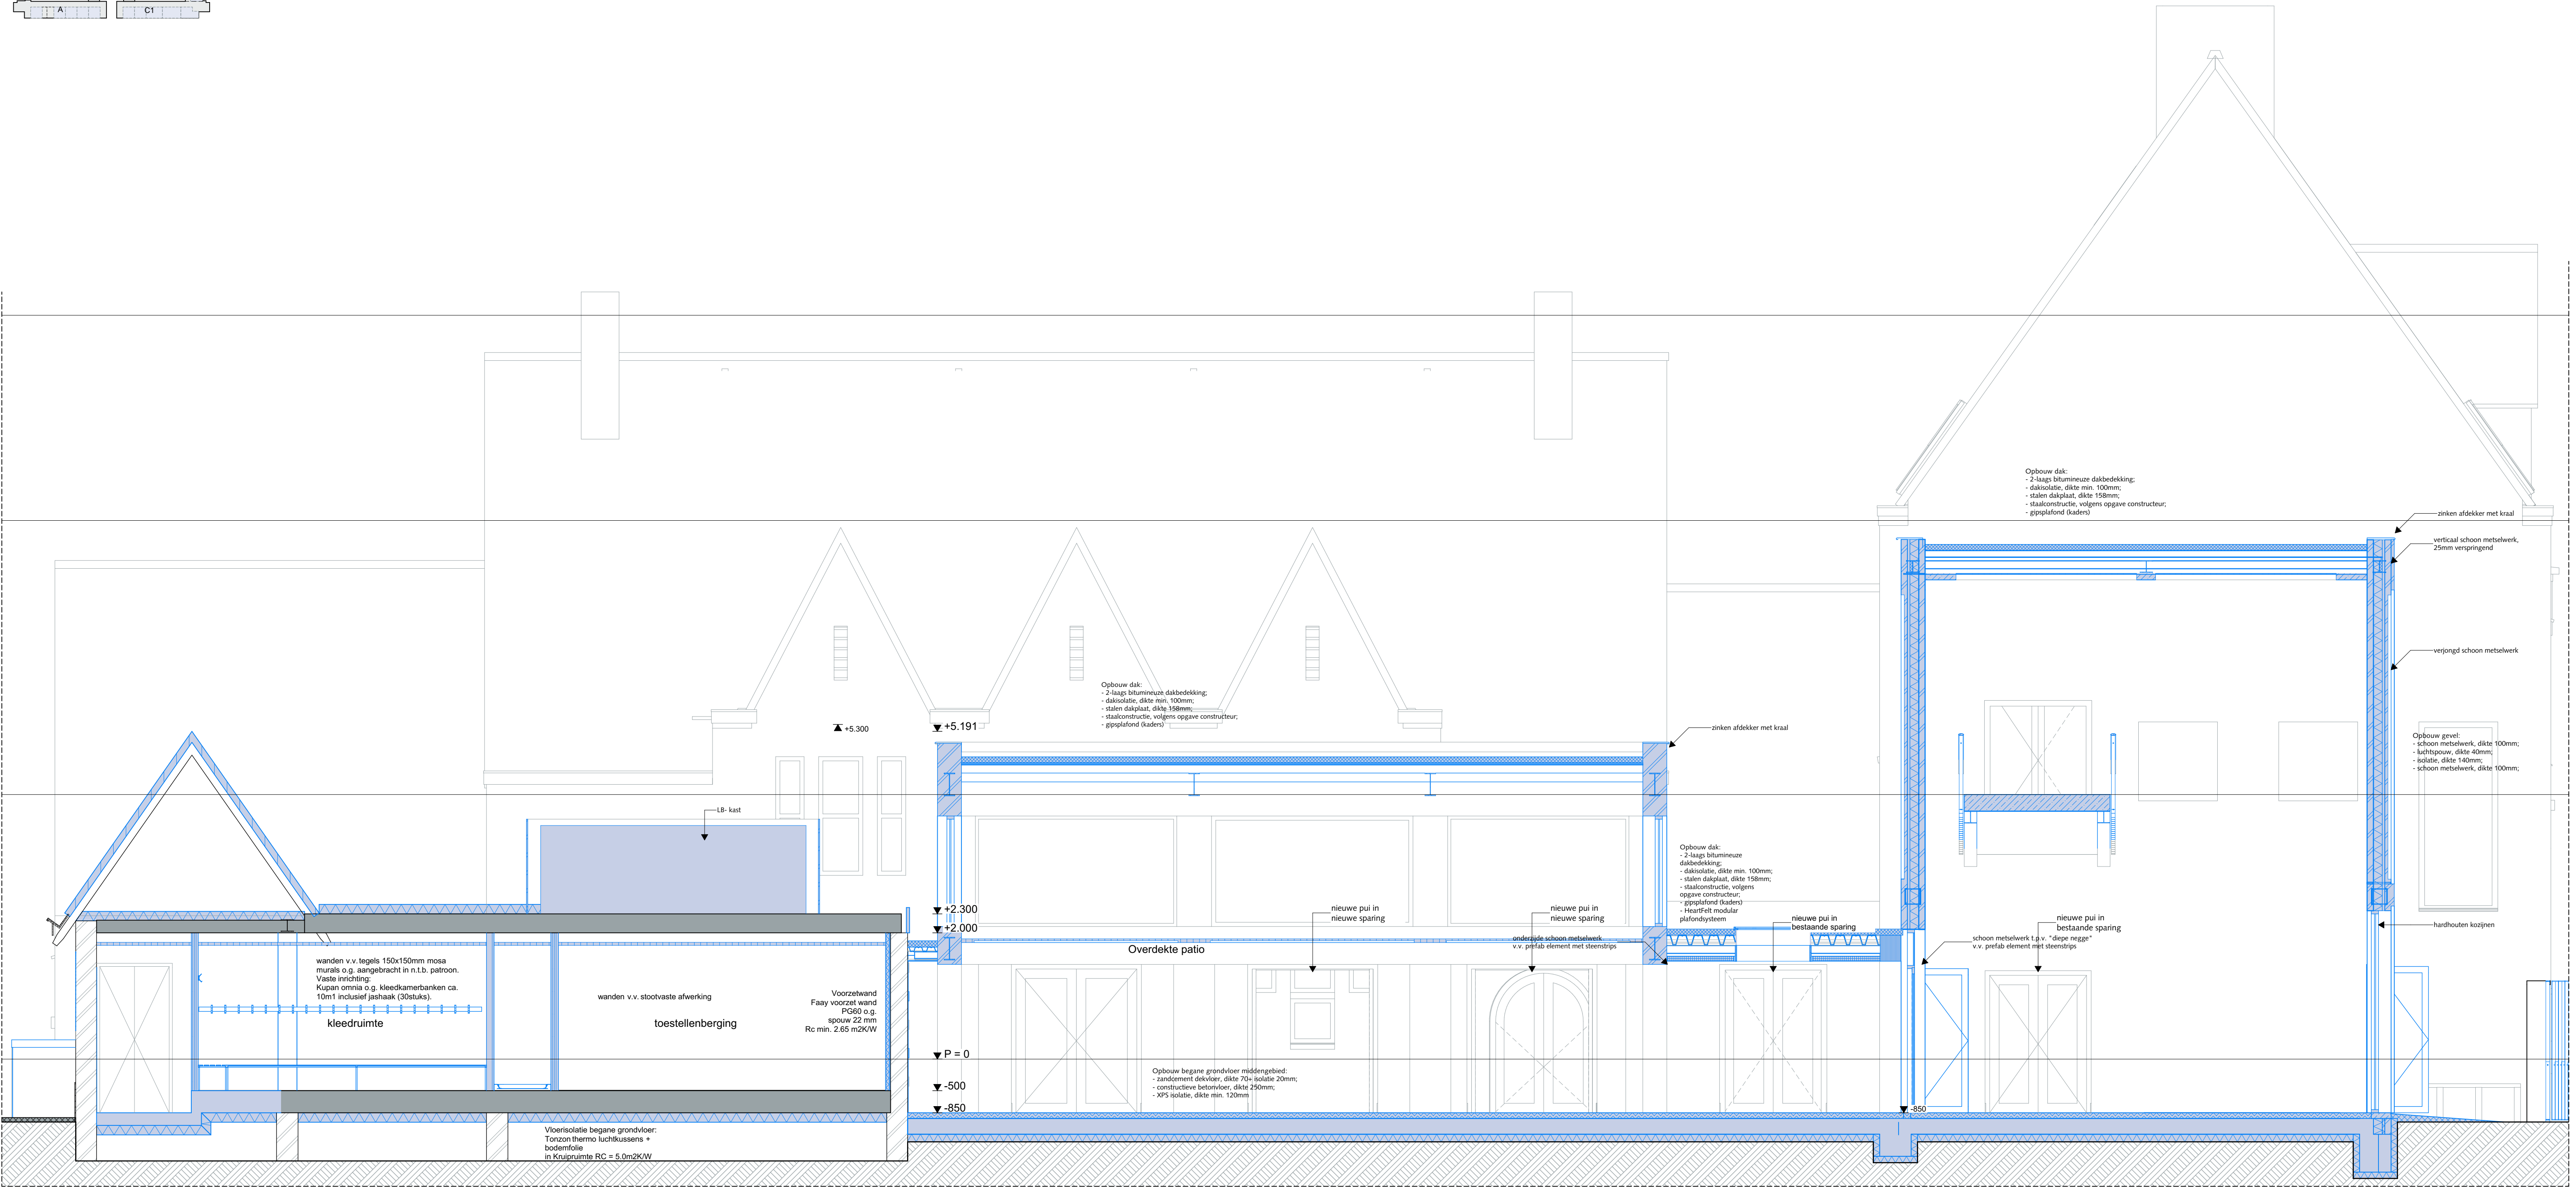


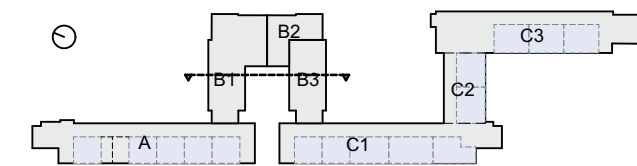

313N

Doorsnede B2

1:50