




Wand 1
1 : 50

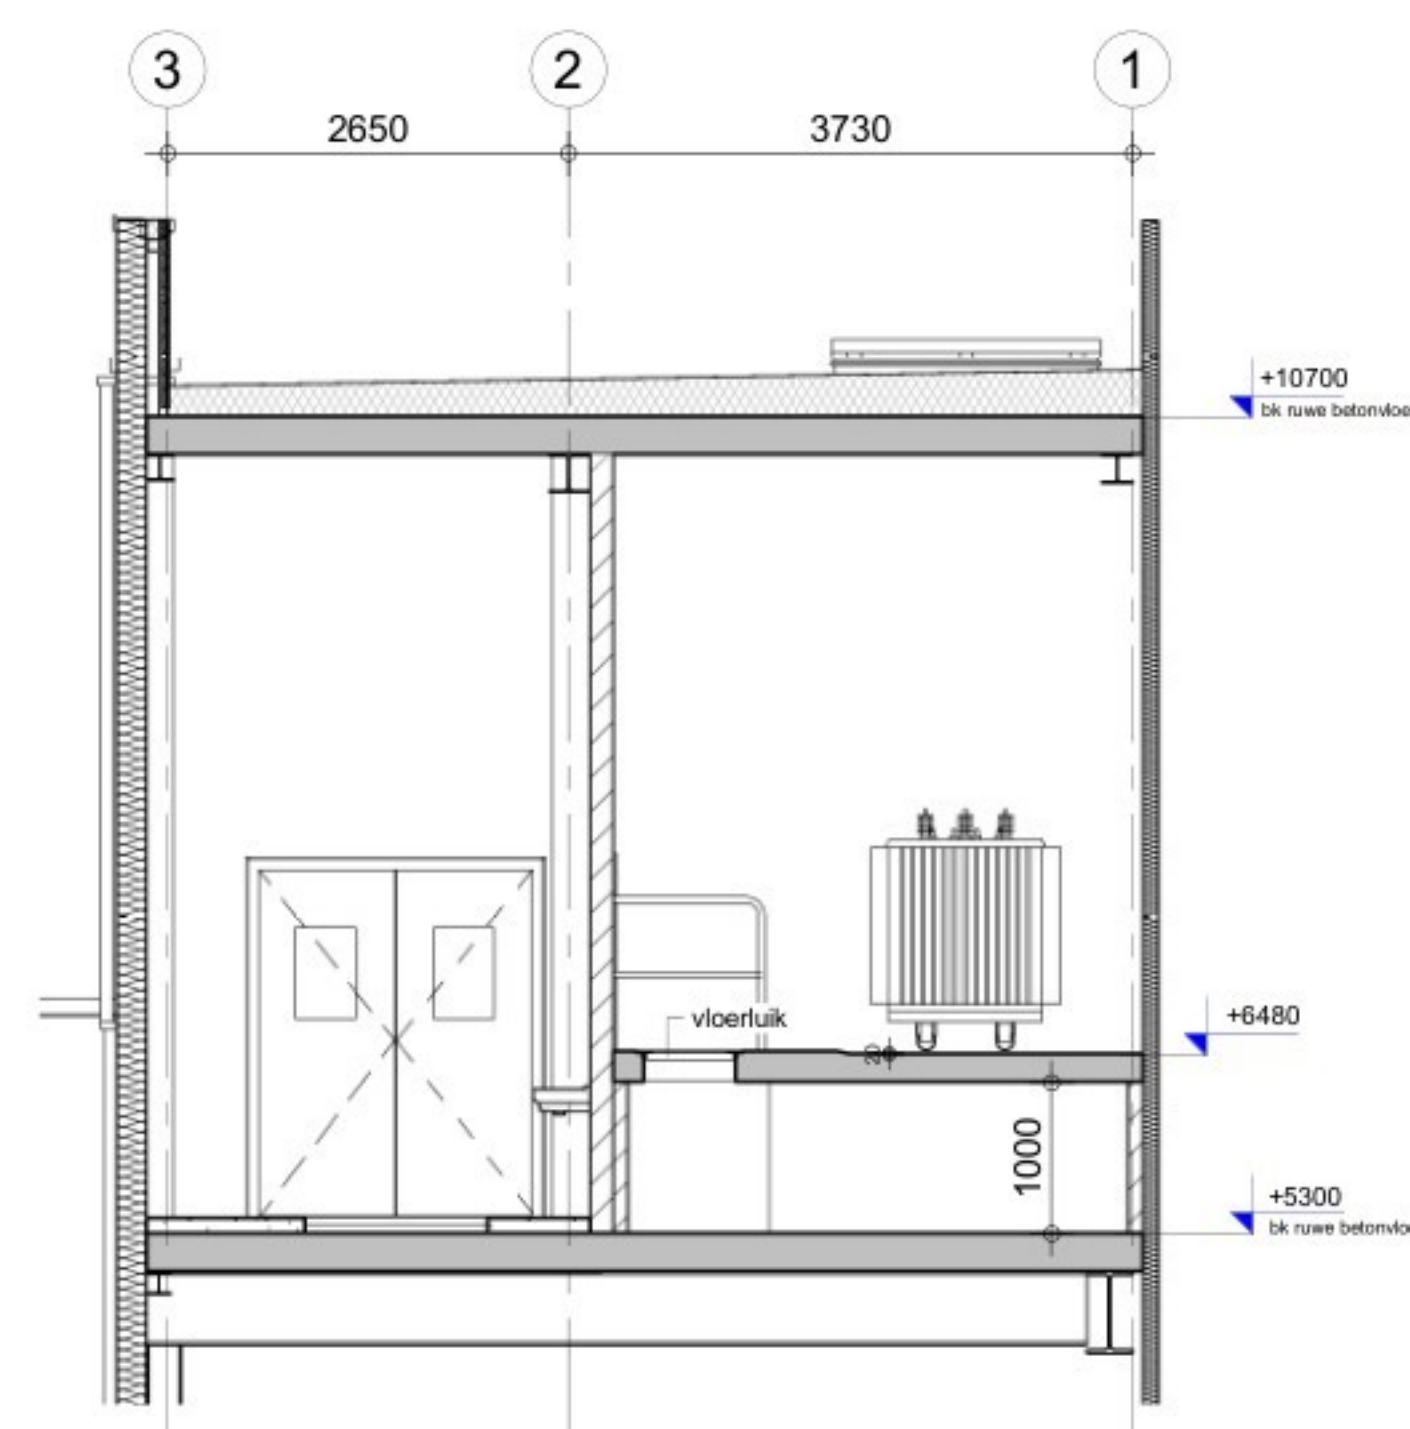


Wand 2
1 : 50

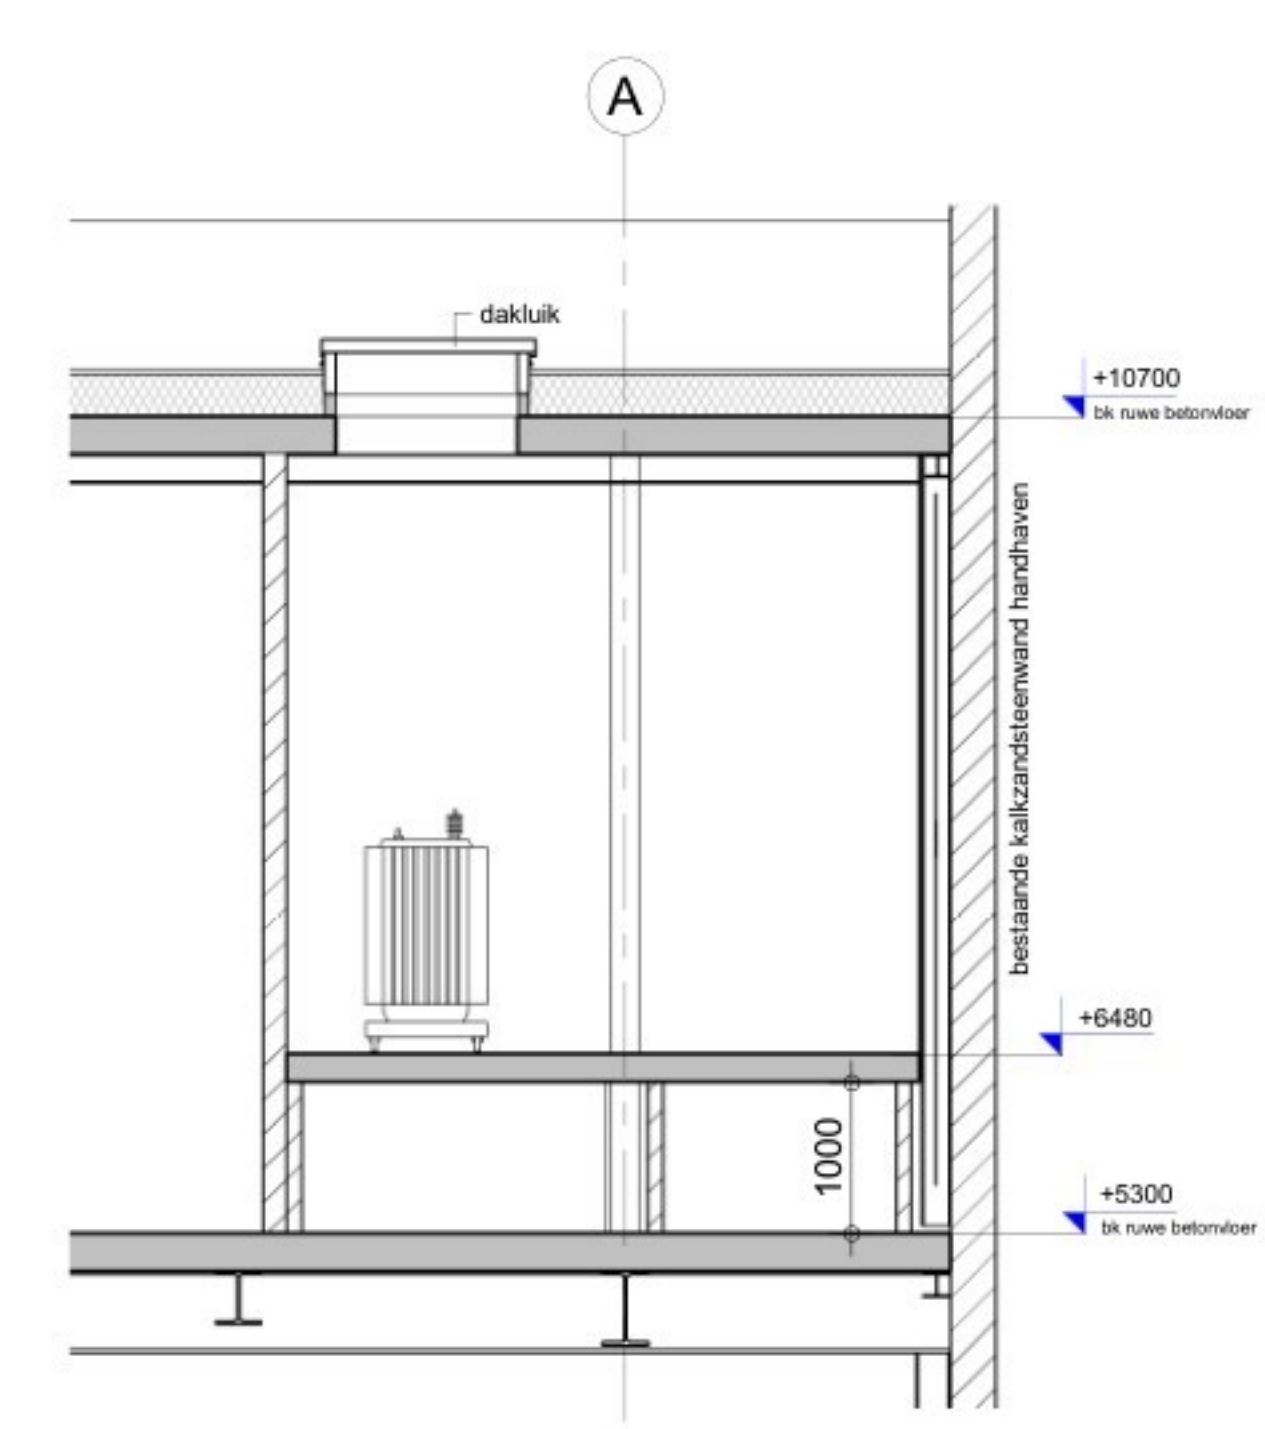


Wand 3
1 : 50

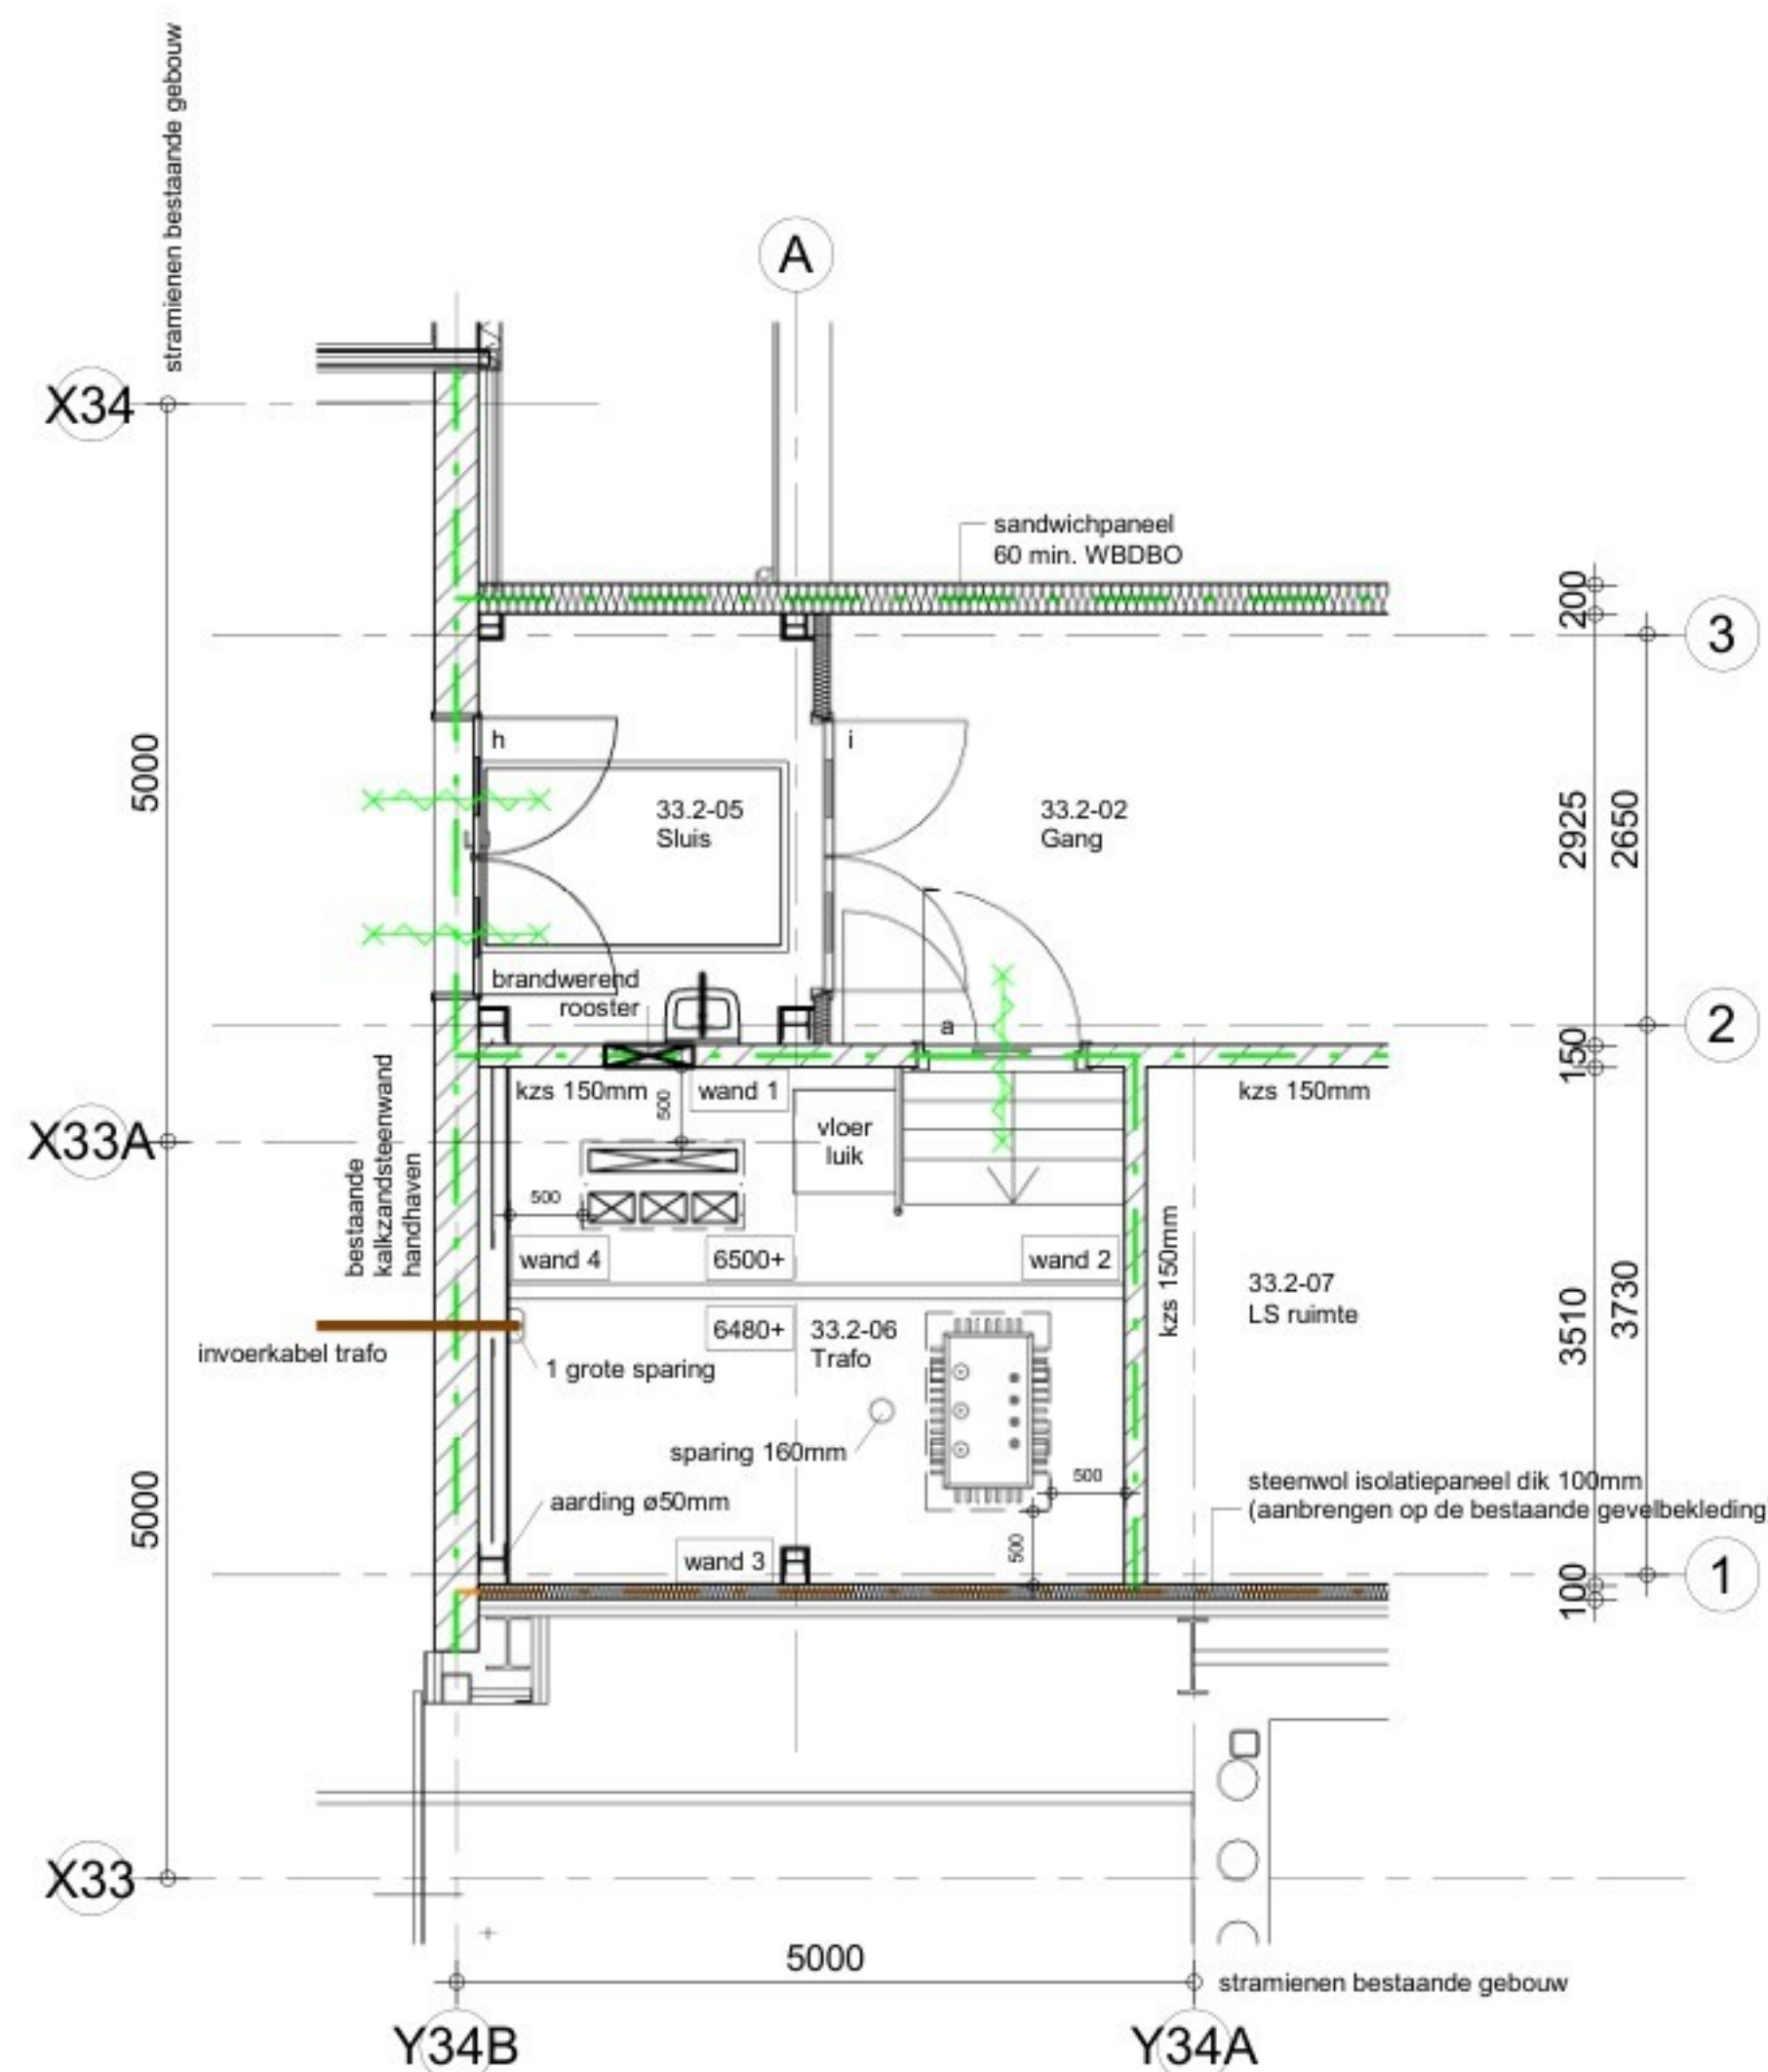

Traforuimte 1e Verdieping
1 : 50

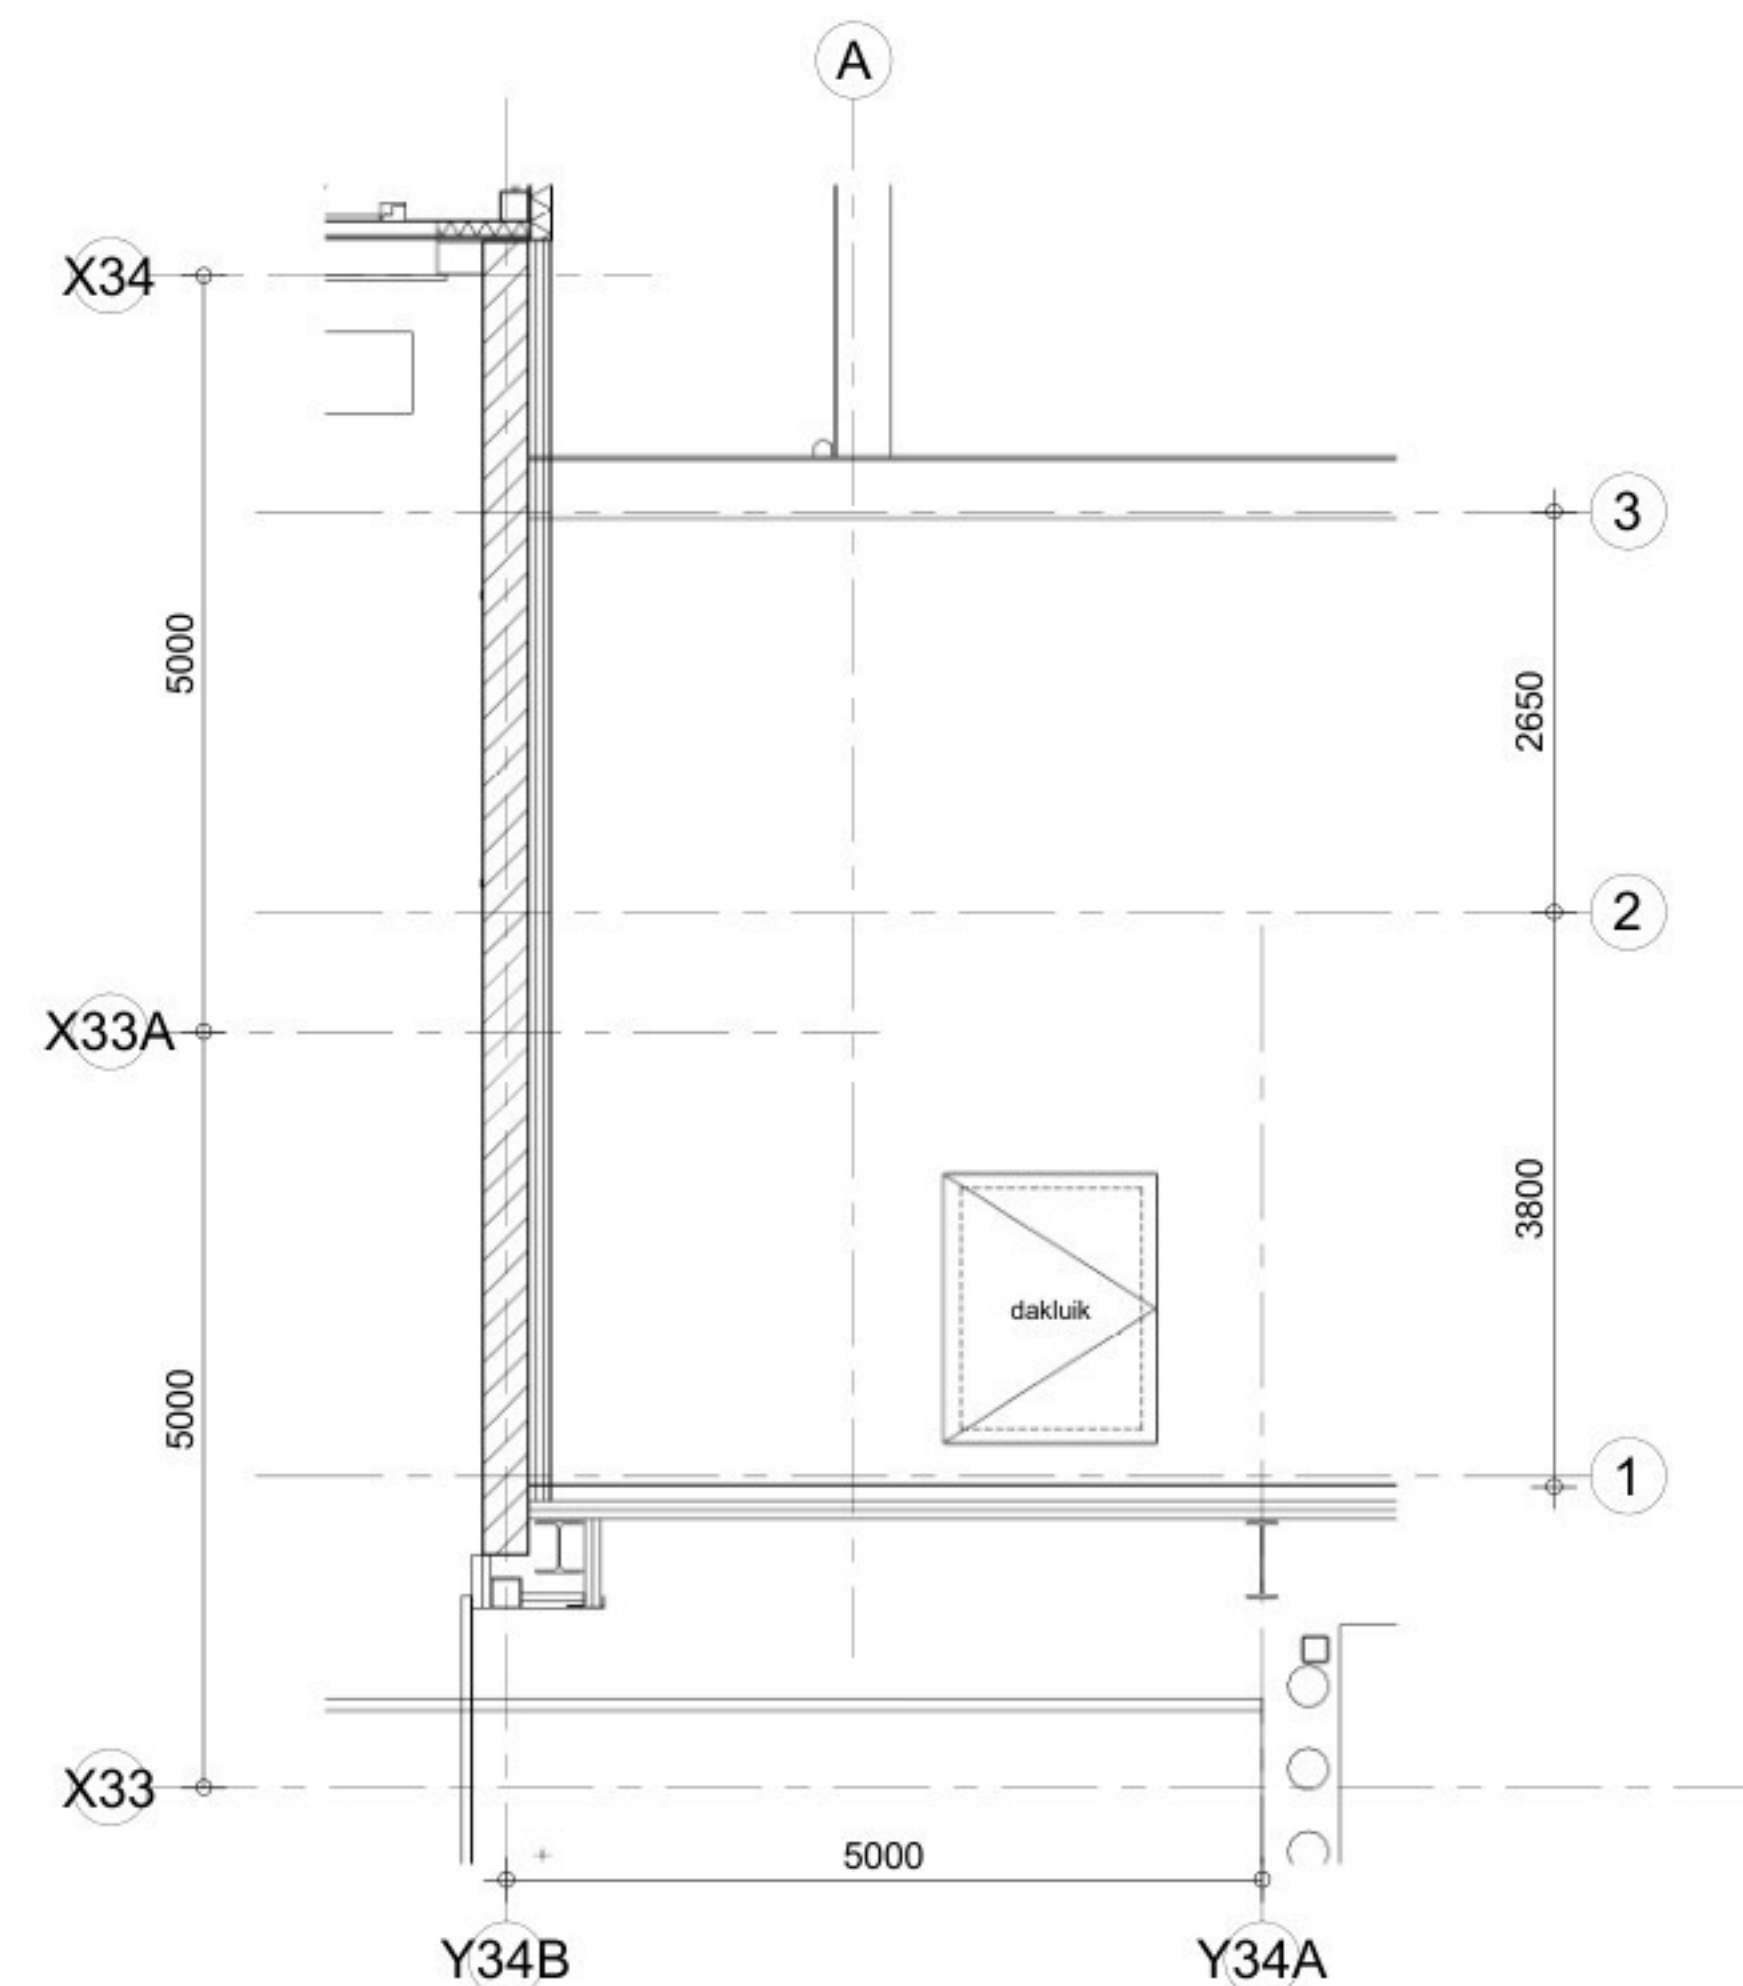

Dakluik traforuimte
1 : 50

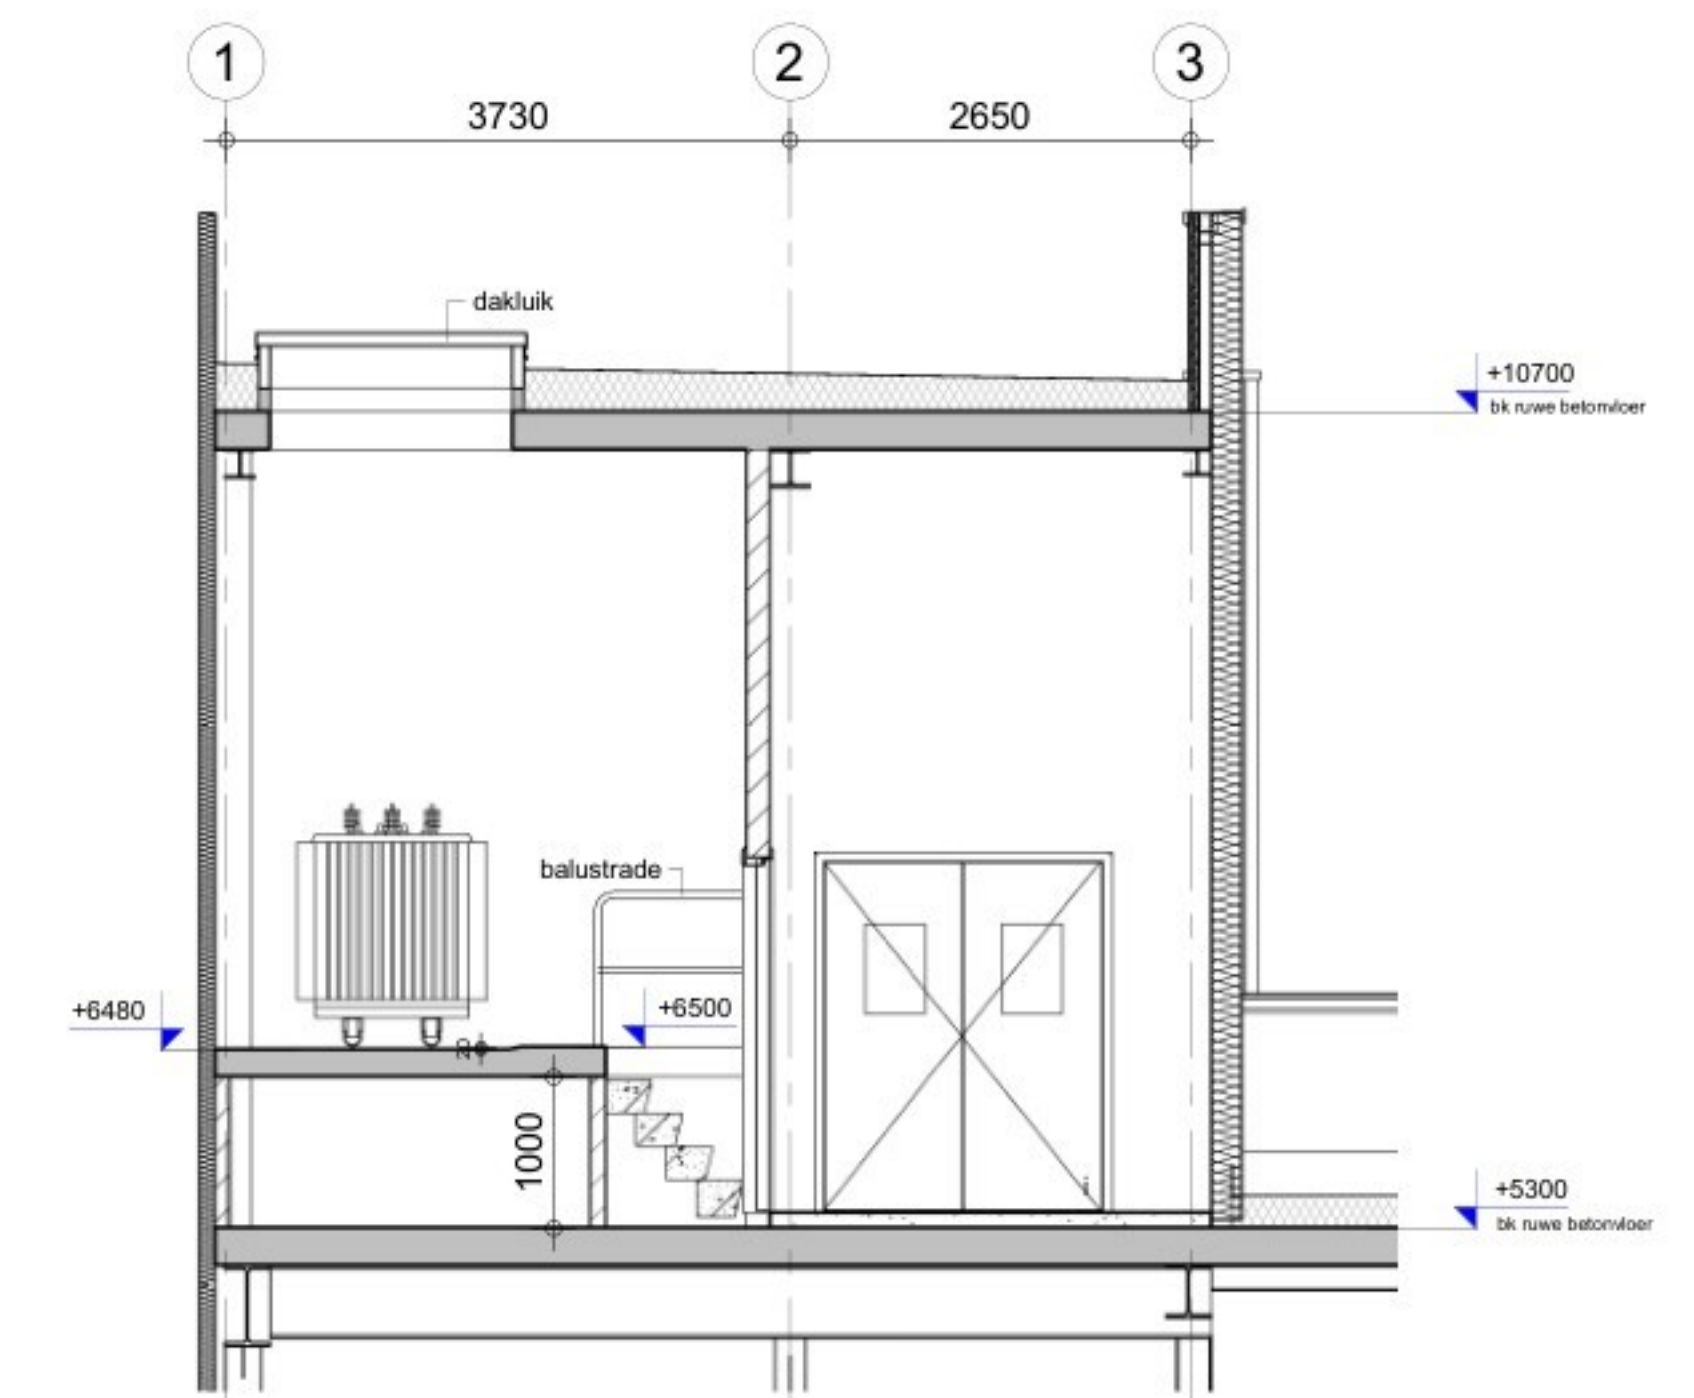

Wand 4
1 : 50