




3D Noord

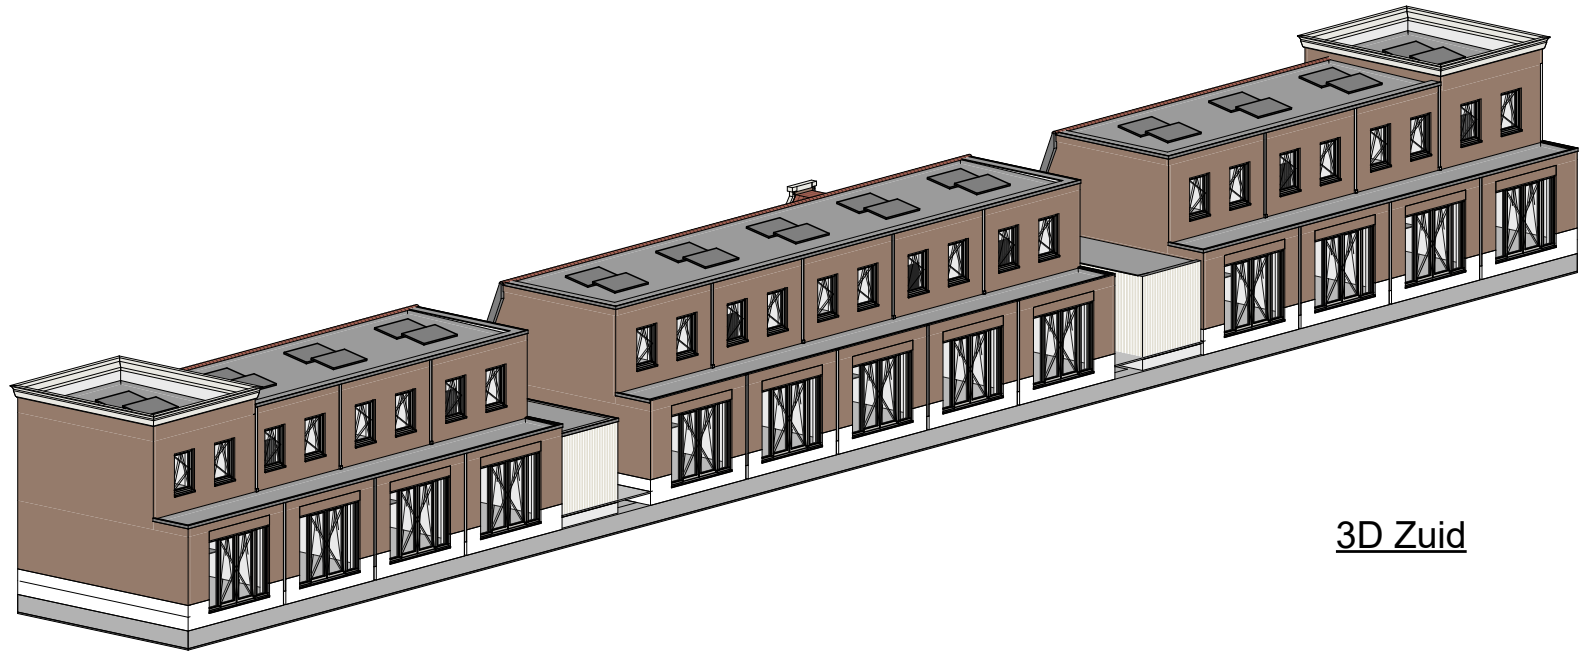

3D Zuid

ARCHITECTENAANDEMAAS

Wim Duisenbergplantsoen 49  
6221 SE Maastricht  
T: +31 (0) 43 351 50 00  
E: [maastricht@architectenaandemaas.com](mailto:maastricht@architectenaandemaas.com)

Stadionweg 43 A-1  
3077 AS Rotterdam  
T: +31 (0)10 206 02 22  
E: [rotterdam@architectenaandemaas.com](mailto:rotterdam@architectenaandemaas.com)

Projectarchitect	Roland van Bussel
Projectcoördinator	Twan Hermans
Projectleider tekenkamer	Tim Meertens
BIM Regisseur	-

Project  
De Haven Spijkenisse - Blok D  
Veerweg  
3201 AS Spijkenisse

Opdrachtgever  
Domus Vastgoedontwikkeling  
Tolweg 6a  
3741 LK Baarn

Onderwerp  
DEFINITIEF ONTWERP  
3D


Eerste datum	2023-12-19	Paraaf	TM
--------------	------------	--------	----

Schaal	-	Formaat	A3L
--------	---	---------	-----

Projectnummer	678010	
---------------	--------	--

Tekeningnummer	DO D 5 -- 01	
----------------	--------------	--