




Z A N D H A V E N



kadastrale grens

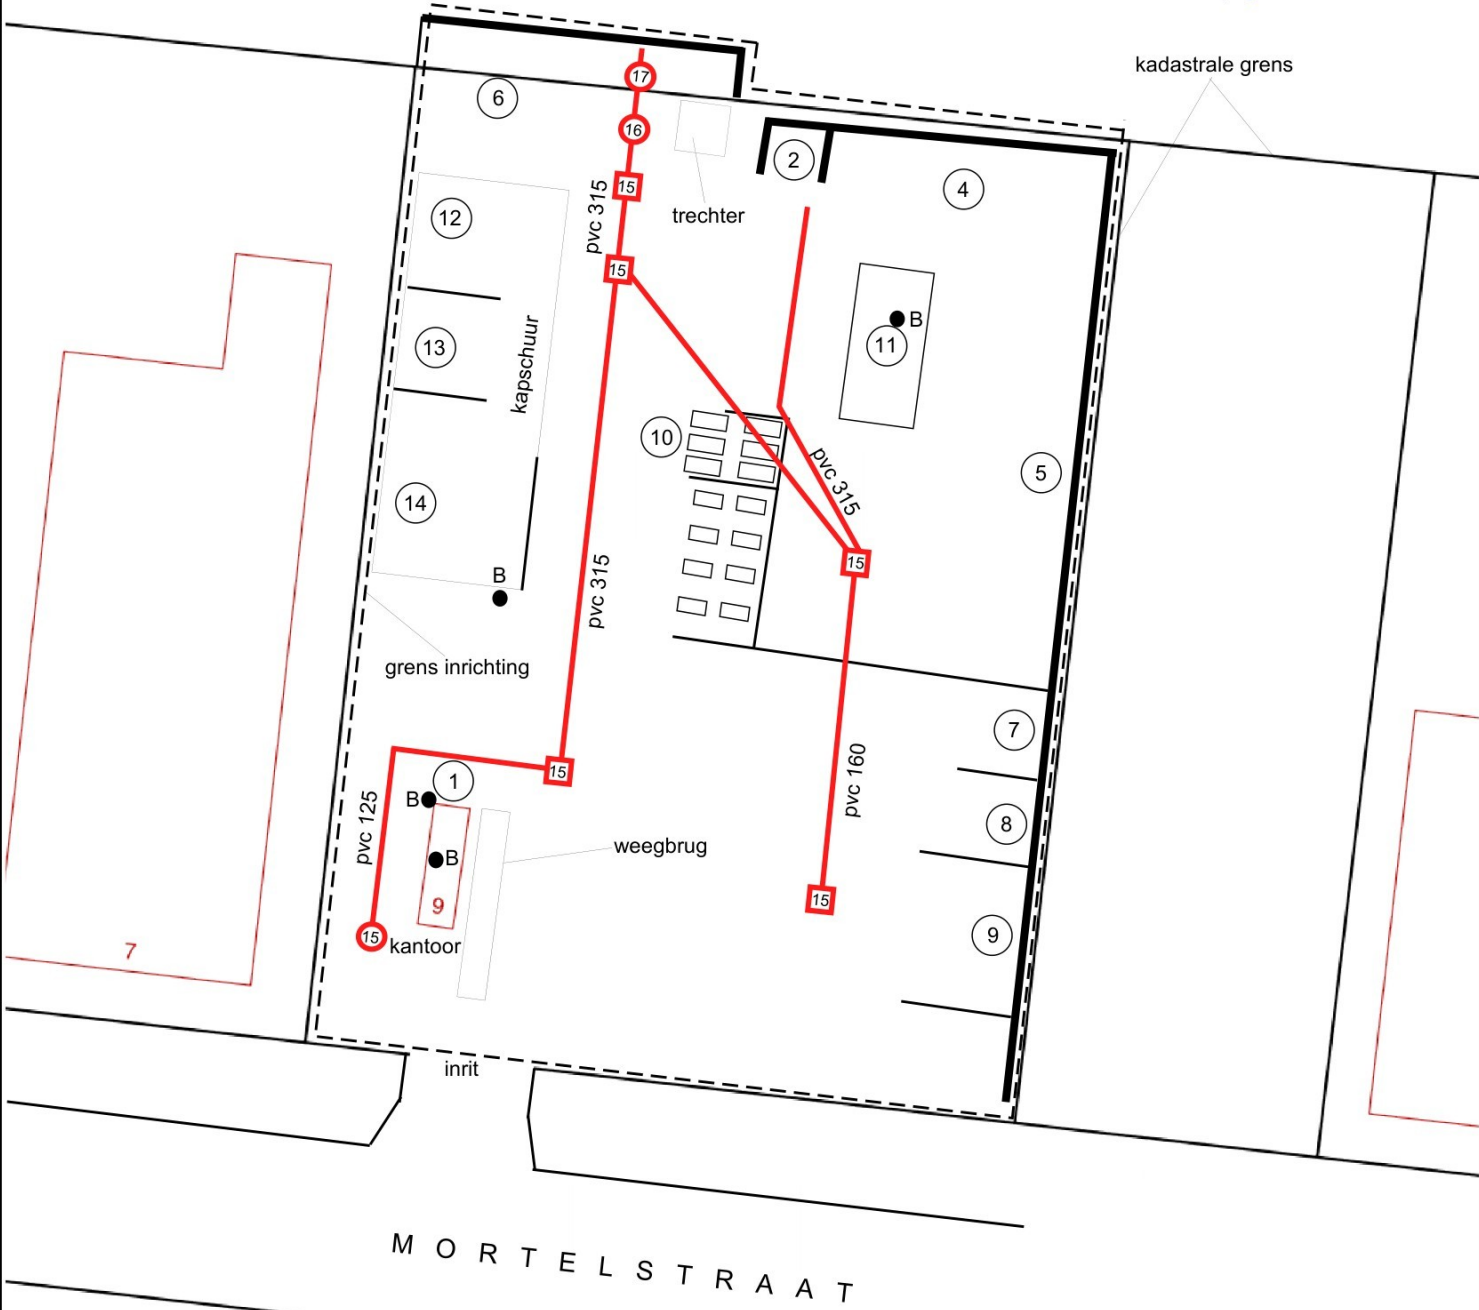

M O R T E L S T R A A T

Legenda

- | | |
|---------------------------|-----------------------------------|
| 1. 3.000 liter dieseltank | 15. Hemelwateropvangput |
| 2. Spoelplaats | 16. Olie-afscheider met bezinkput |
| 4. Menggranulaat | 17. Monsterput (hydrotec) |
| 5. Puin | B Brandblusser |
| 6. Schoon zand | |
| 7. Bruin glas | |
| 8. Groen glas | |
| 9. Wit glas | |
| 10. Containers | |
| 11. Mobiele puinbreker | |
| 12. Restafval | |
| 13. BSA | |
| 14. Papier | |

0 m 10 m 20 m 30 m 40 m 50 m

LelyCycle B.V.
Mortelstraat 9
te Lelystad

Schaal	1:750	A4
Projectnr.	WM20210010	
Tekenaar		
Datum	19-08-2025	



d.d. wijziging	
Paraaf	
Tek. nr.	1