




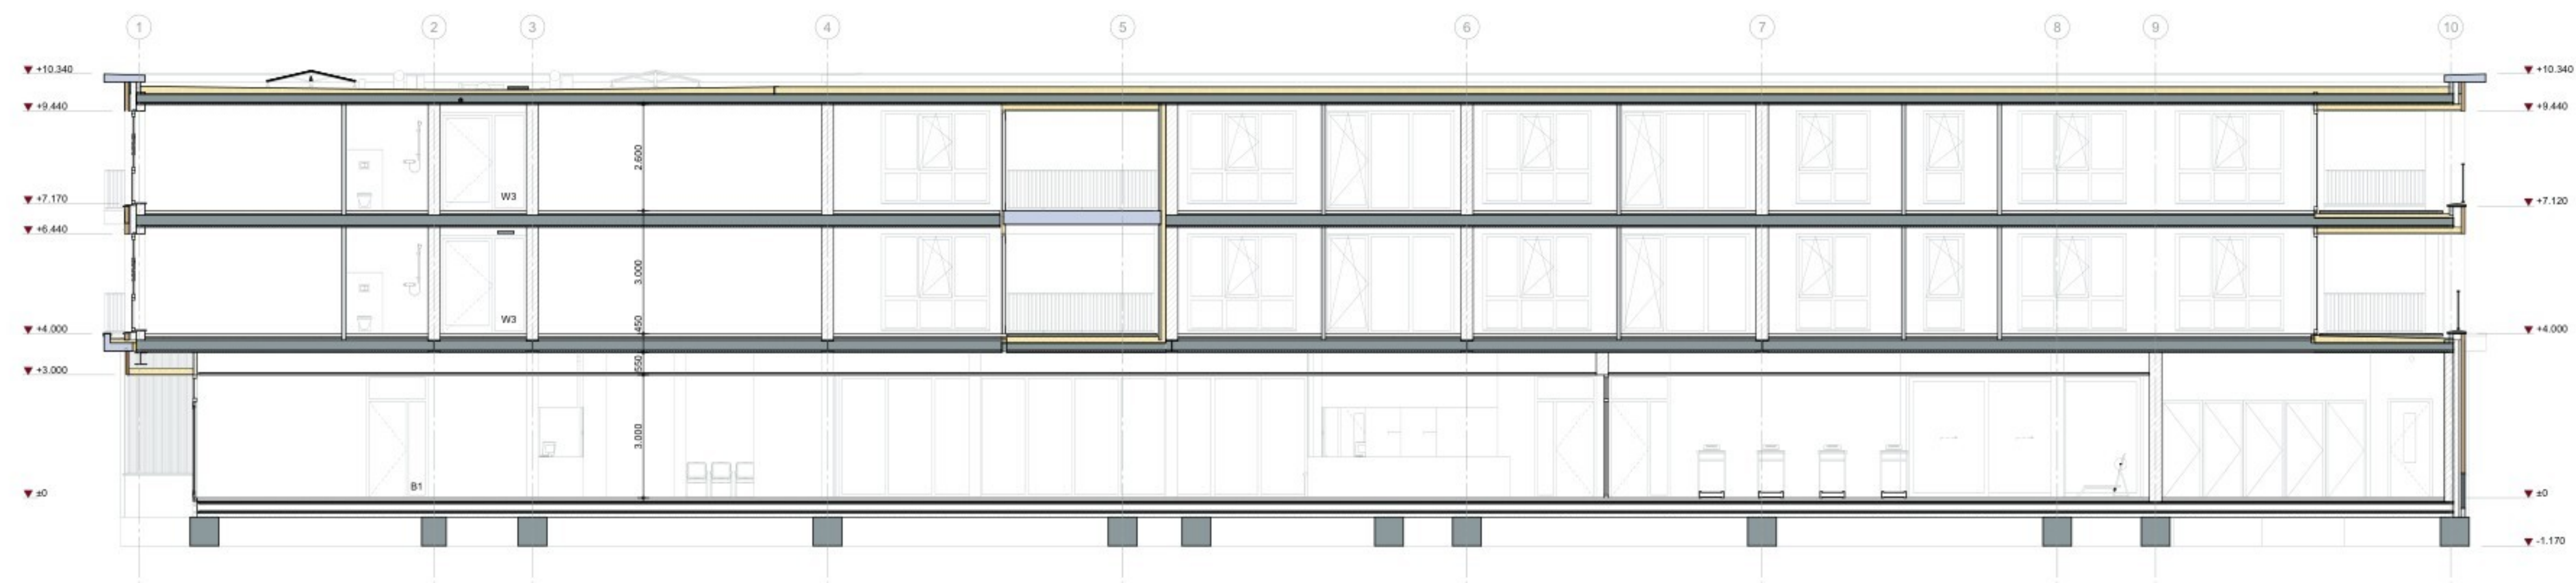

Doorsnede C2-C2

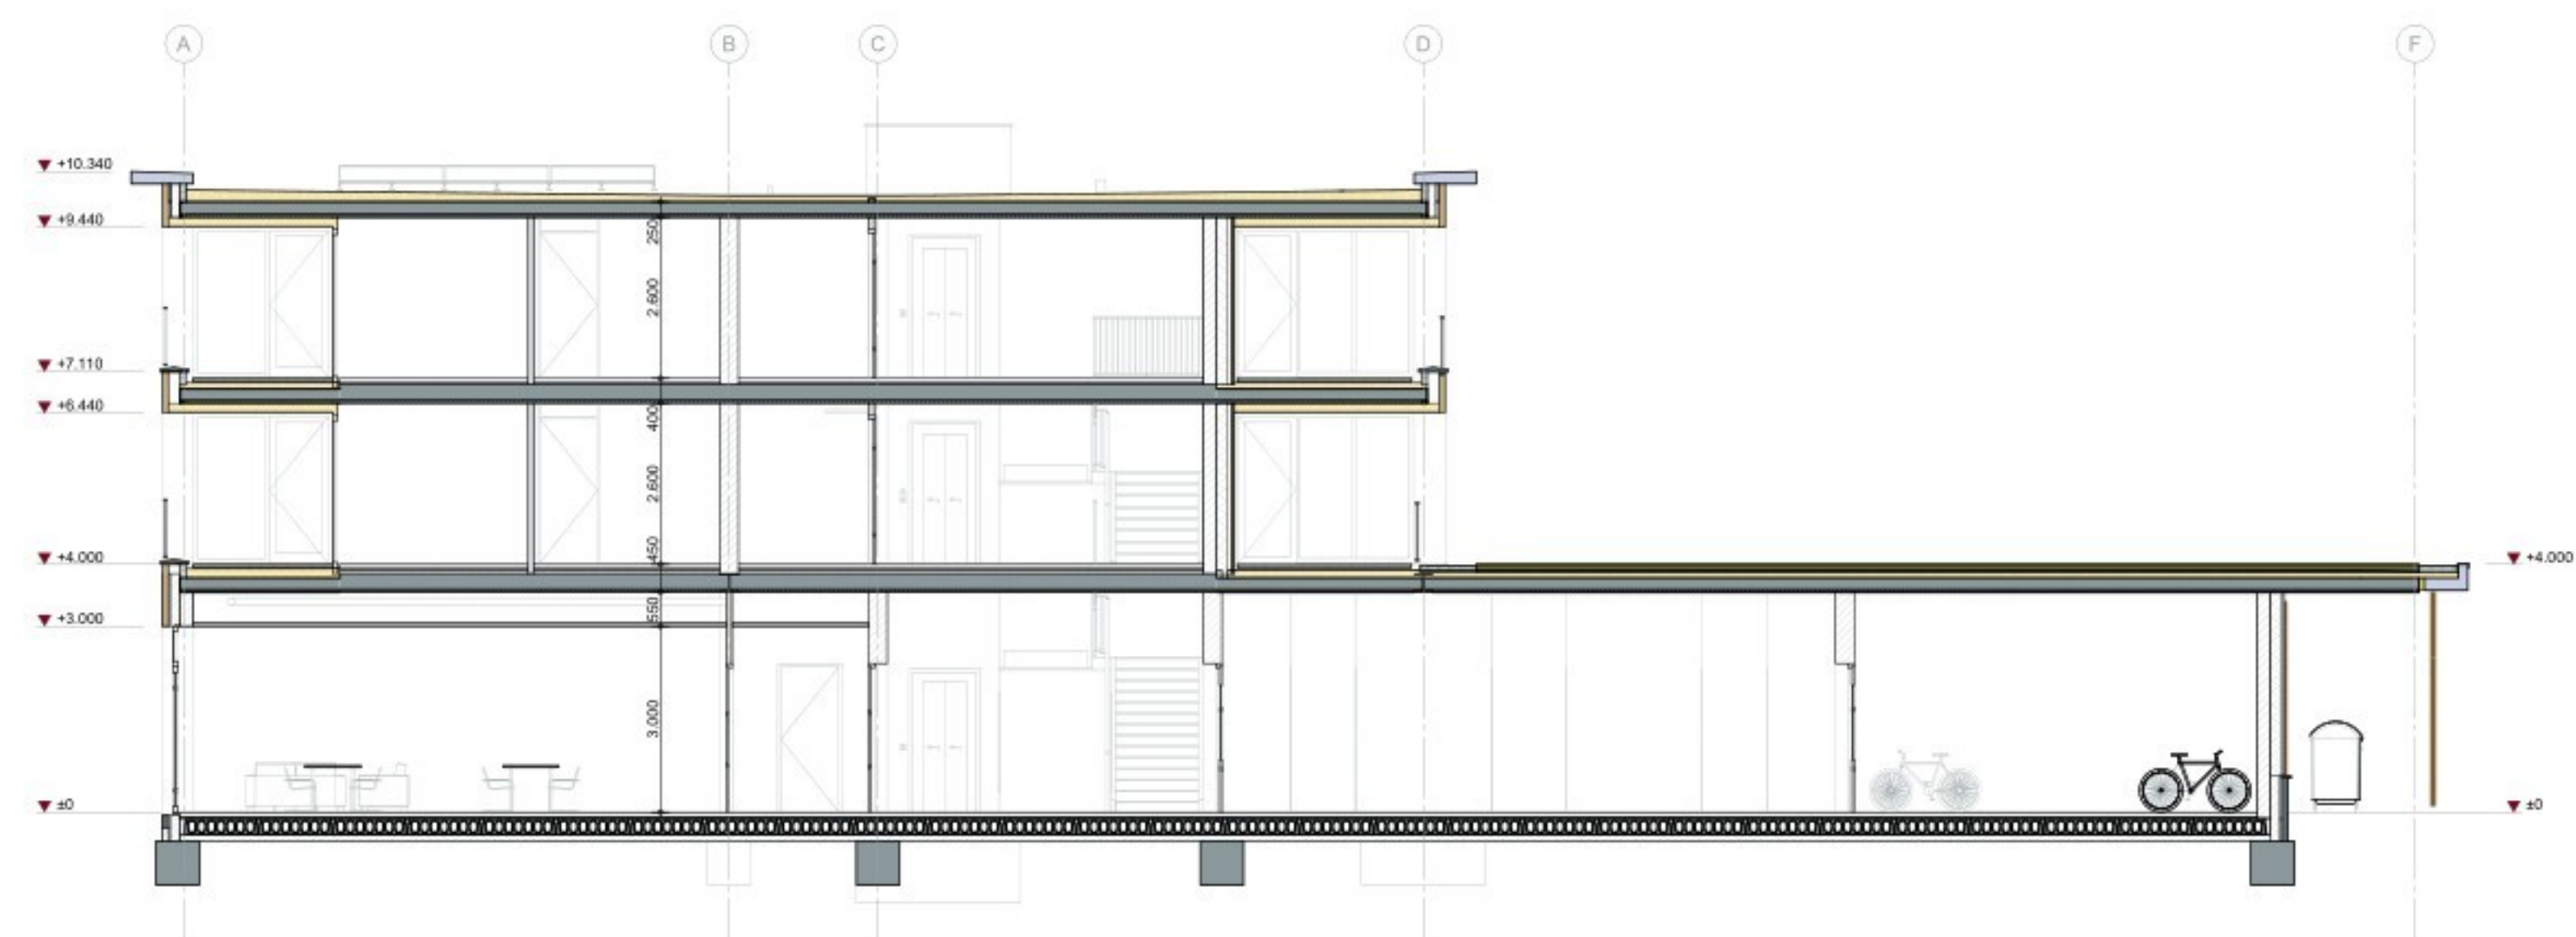

Doorsnede A3-A3

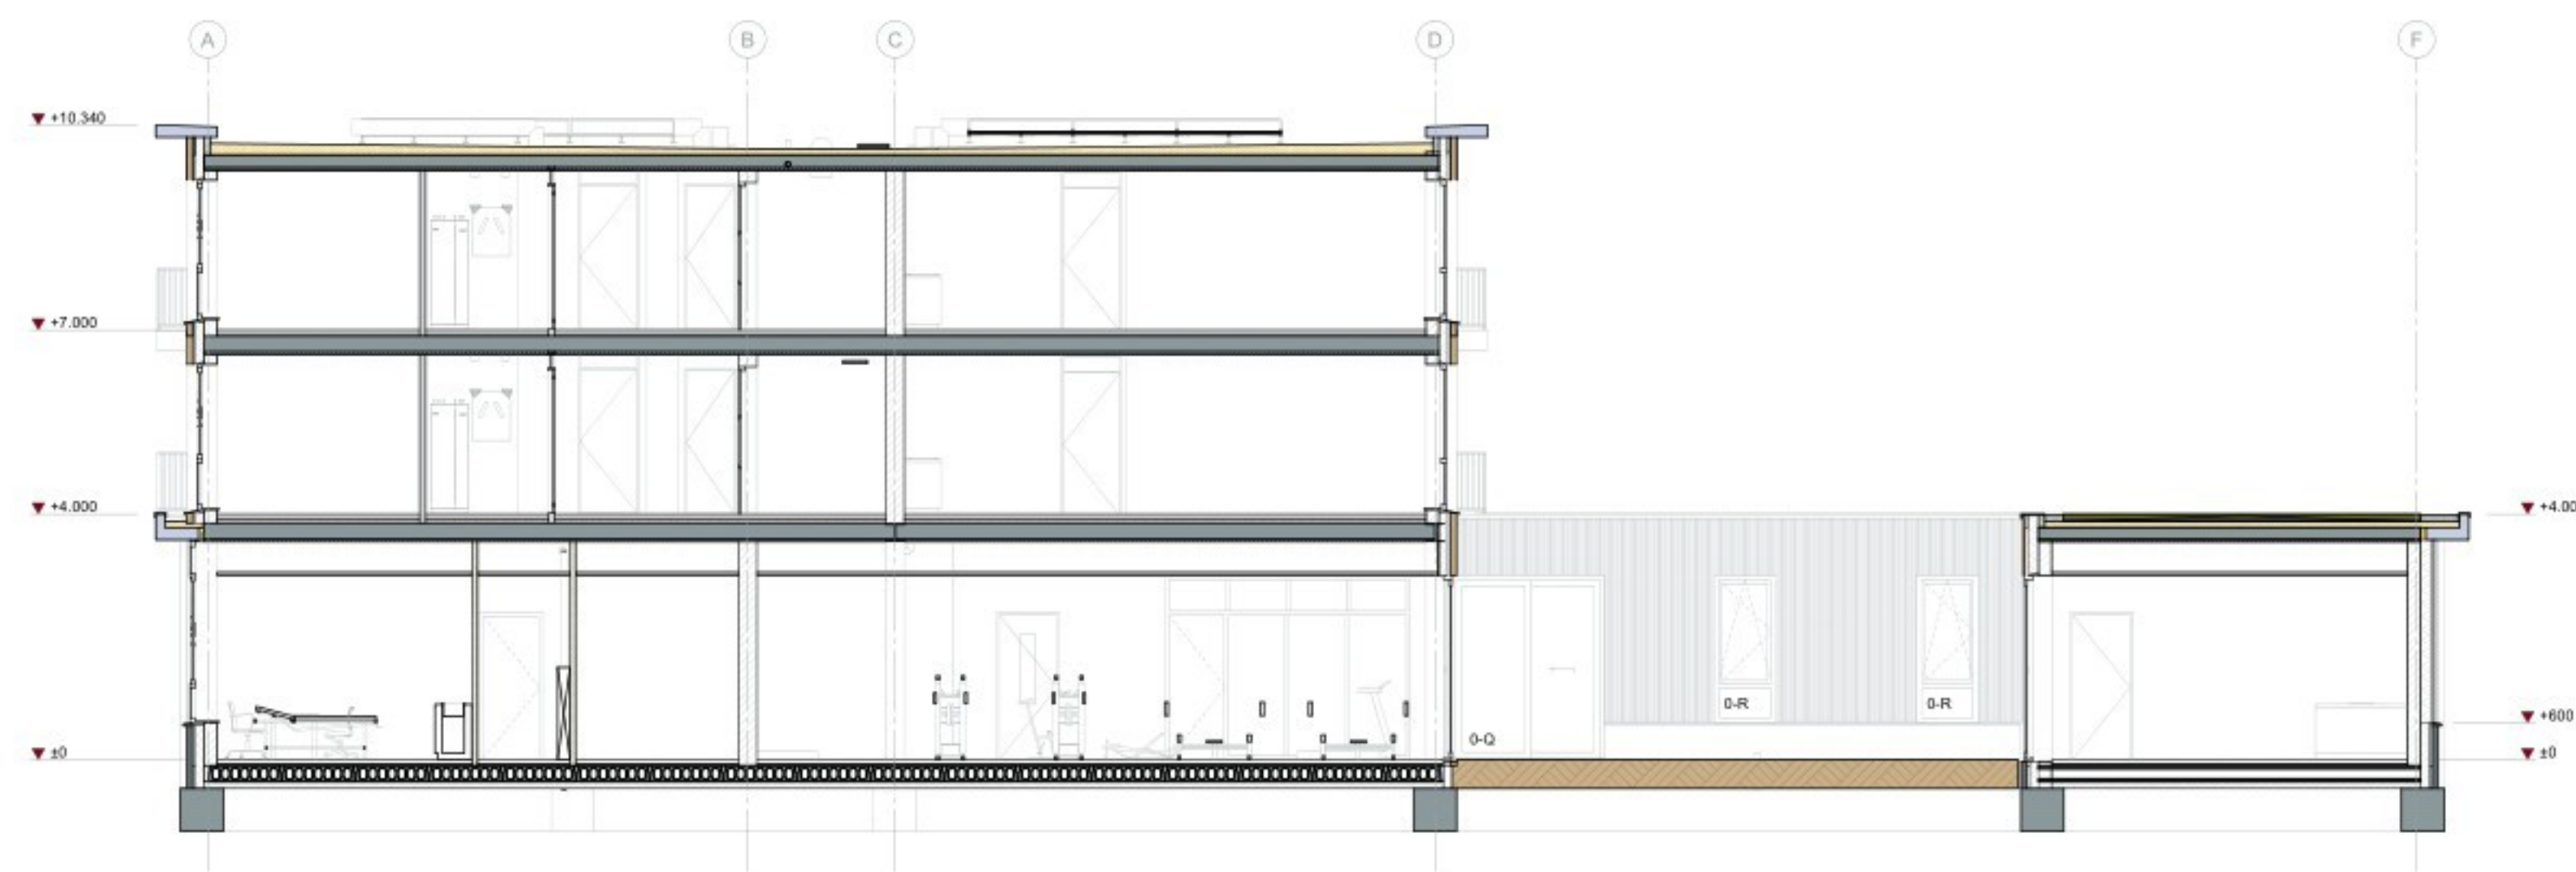

Doorsnede A2-A2