

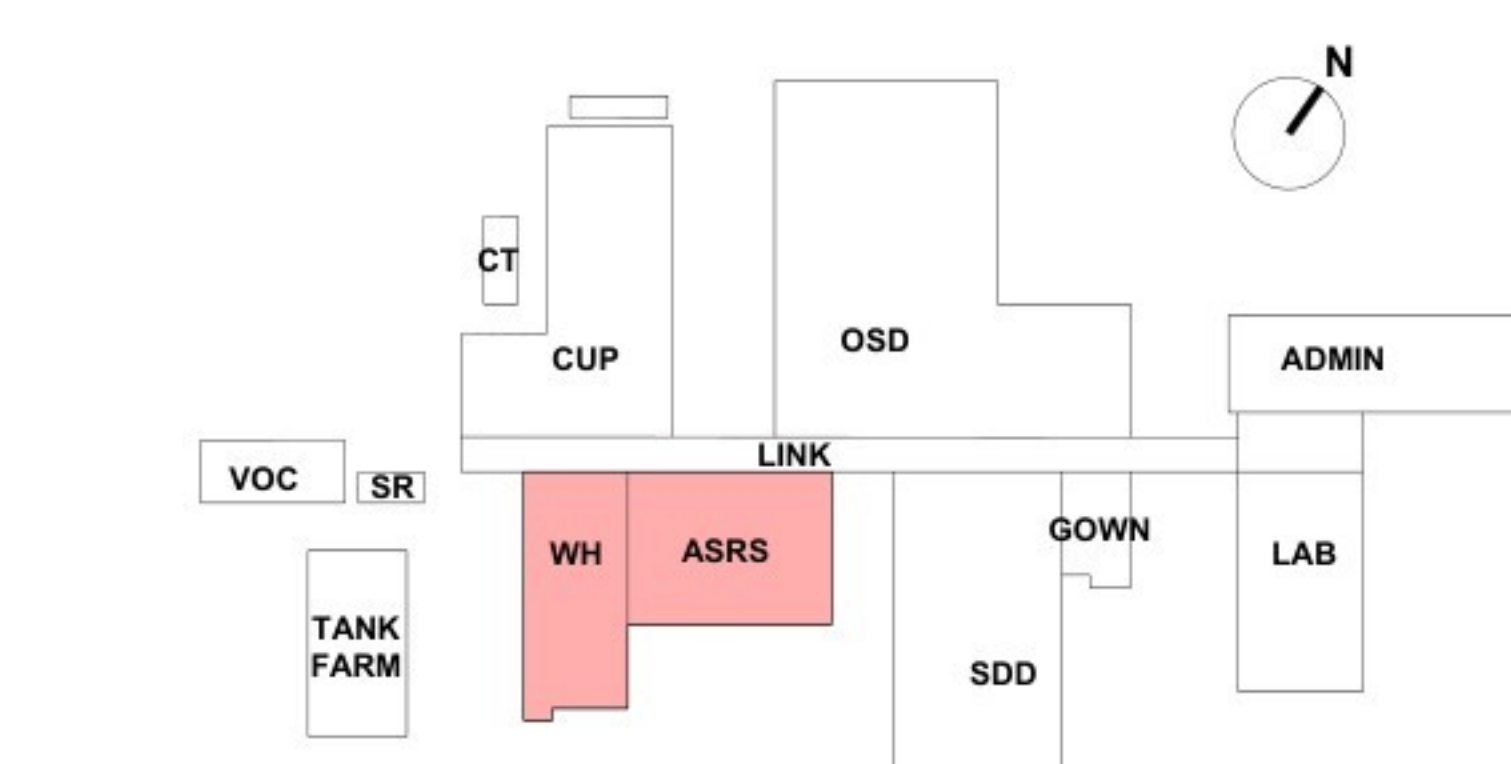
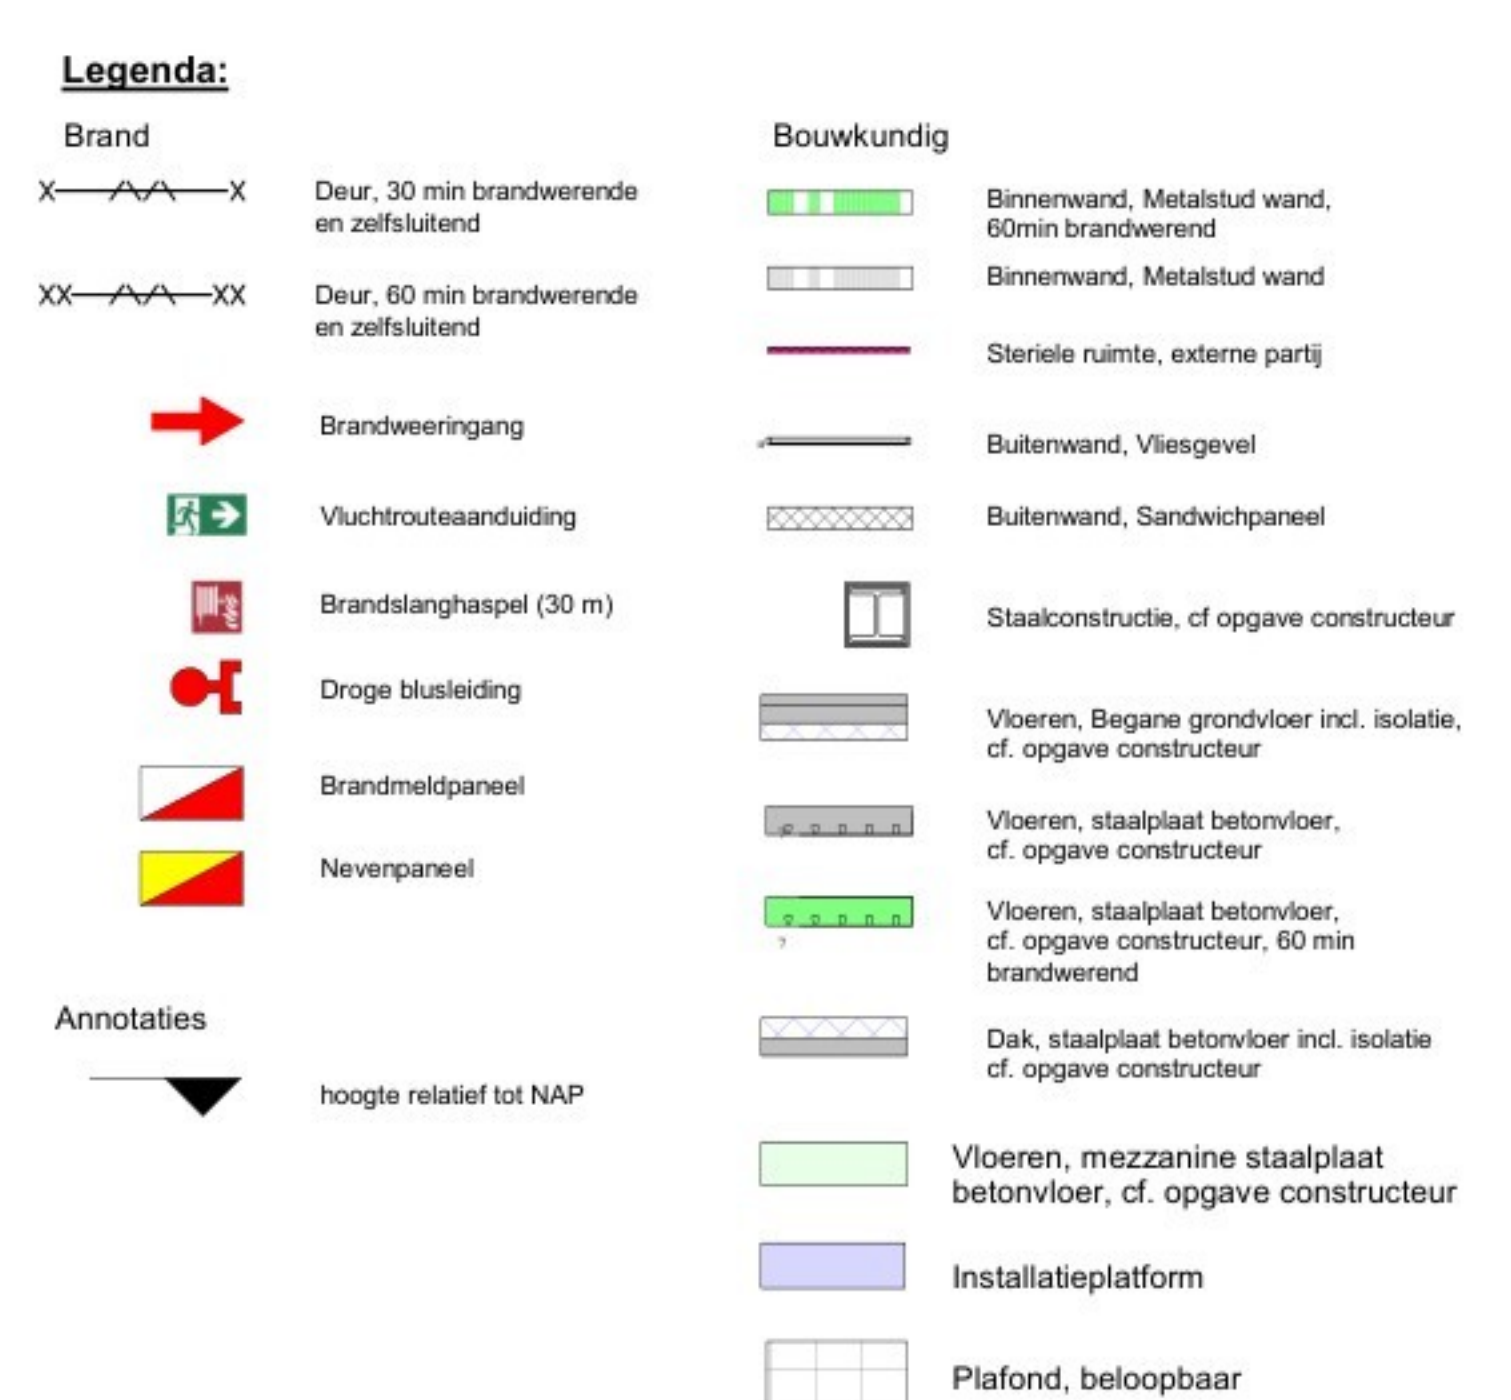
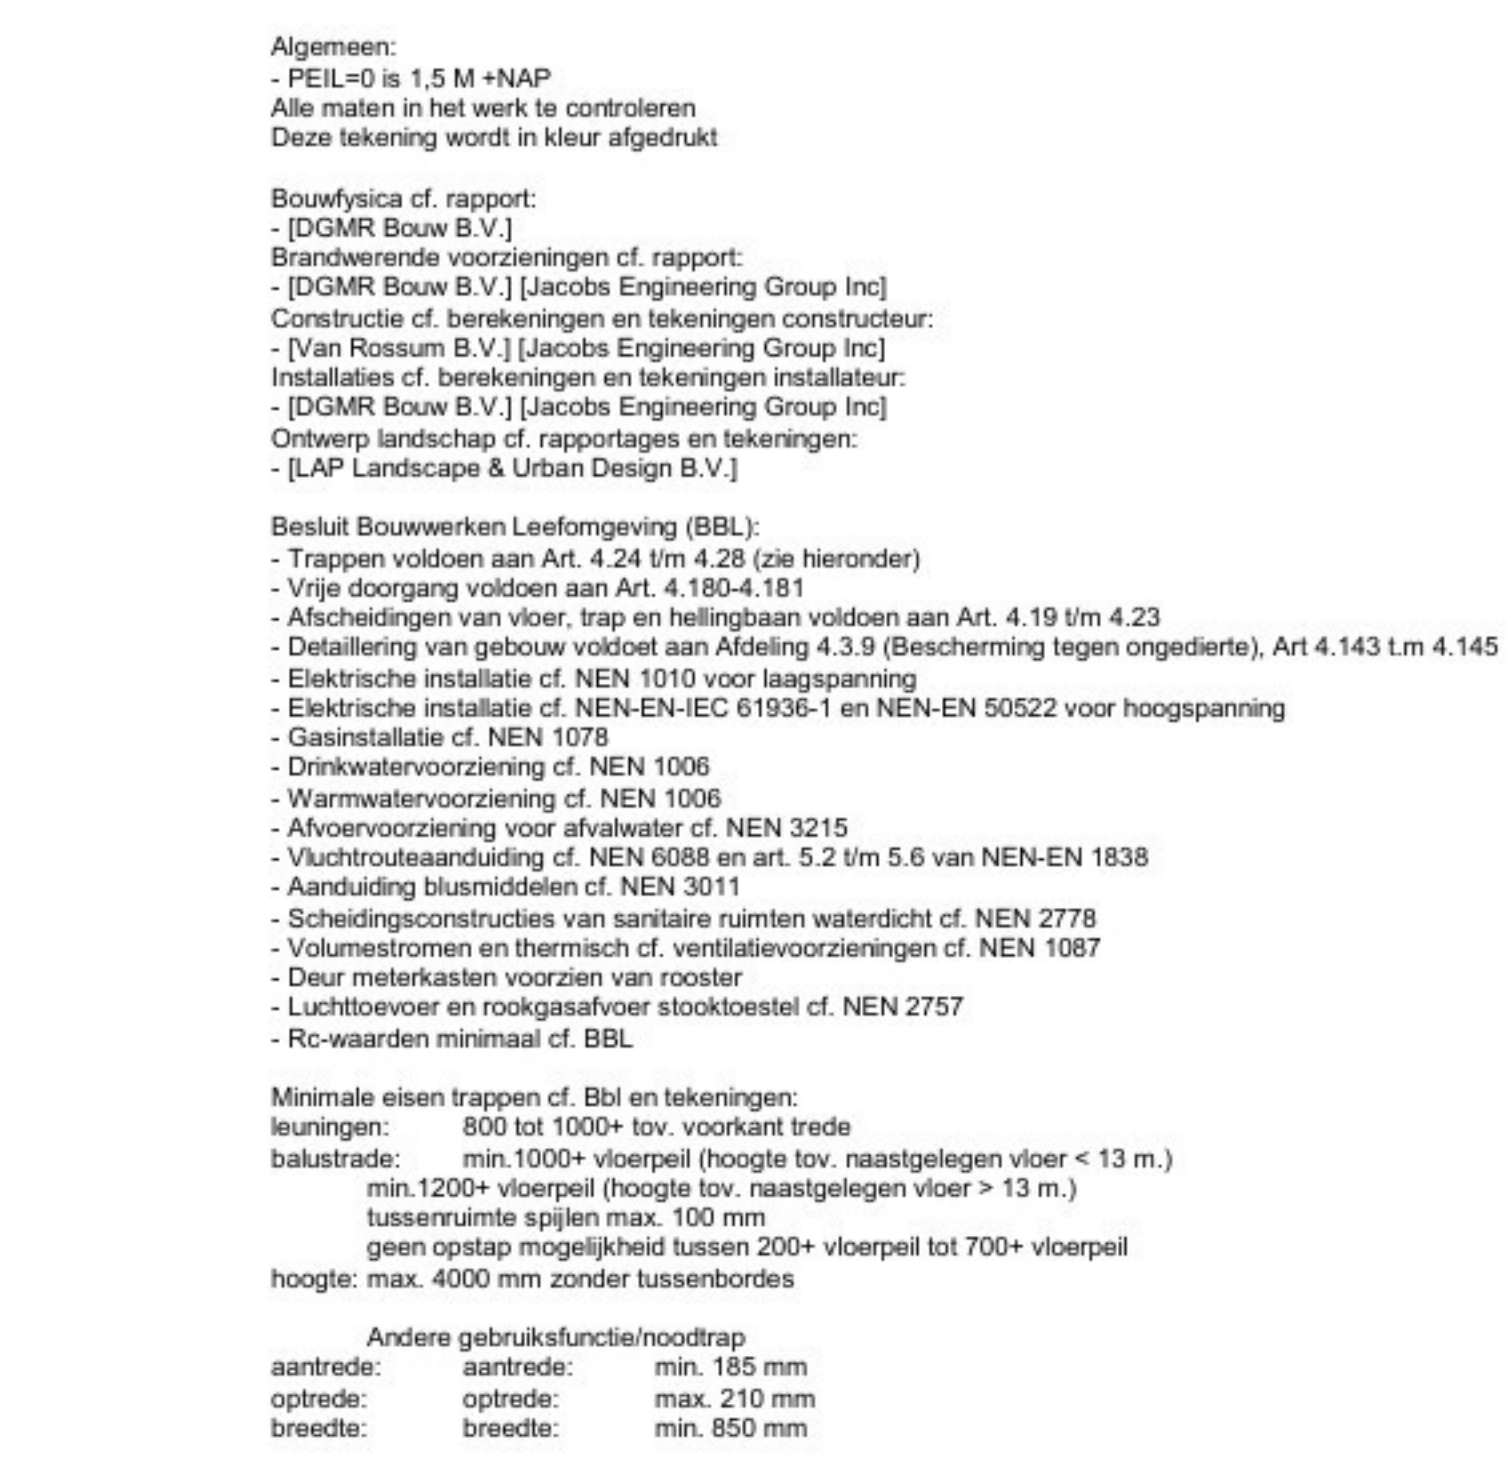


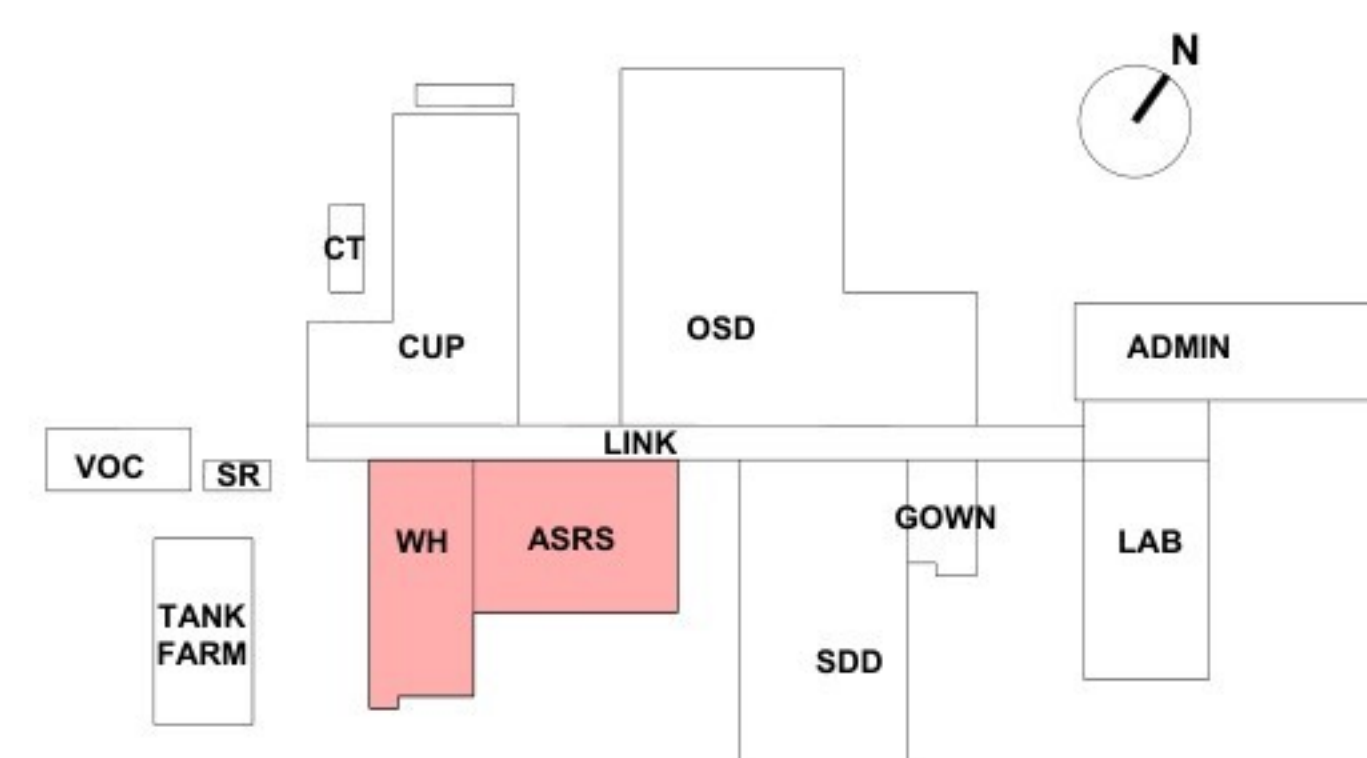

OVERZICHT		
WijzigID	Wijziging	Datum
B	ISSUE FOR PERMIT	24-04-2026
A	ISSUE FOR PERMIT	03-04-2026
REV	PROJECT NUMBER / DESCRIPTION	DATE

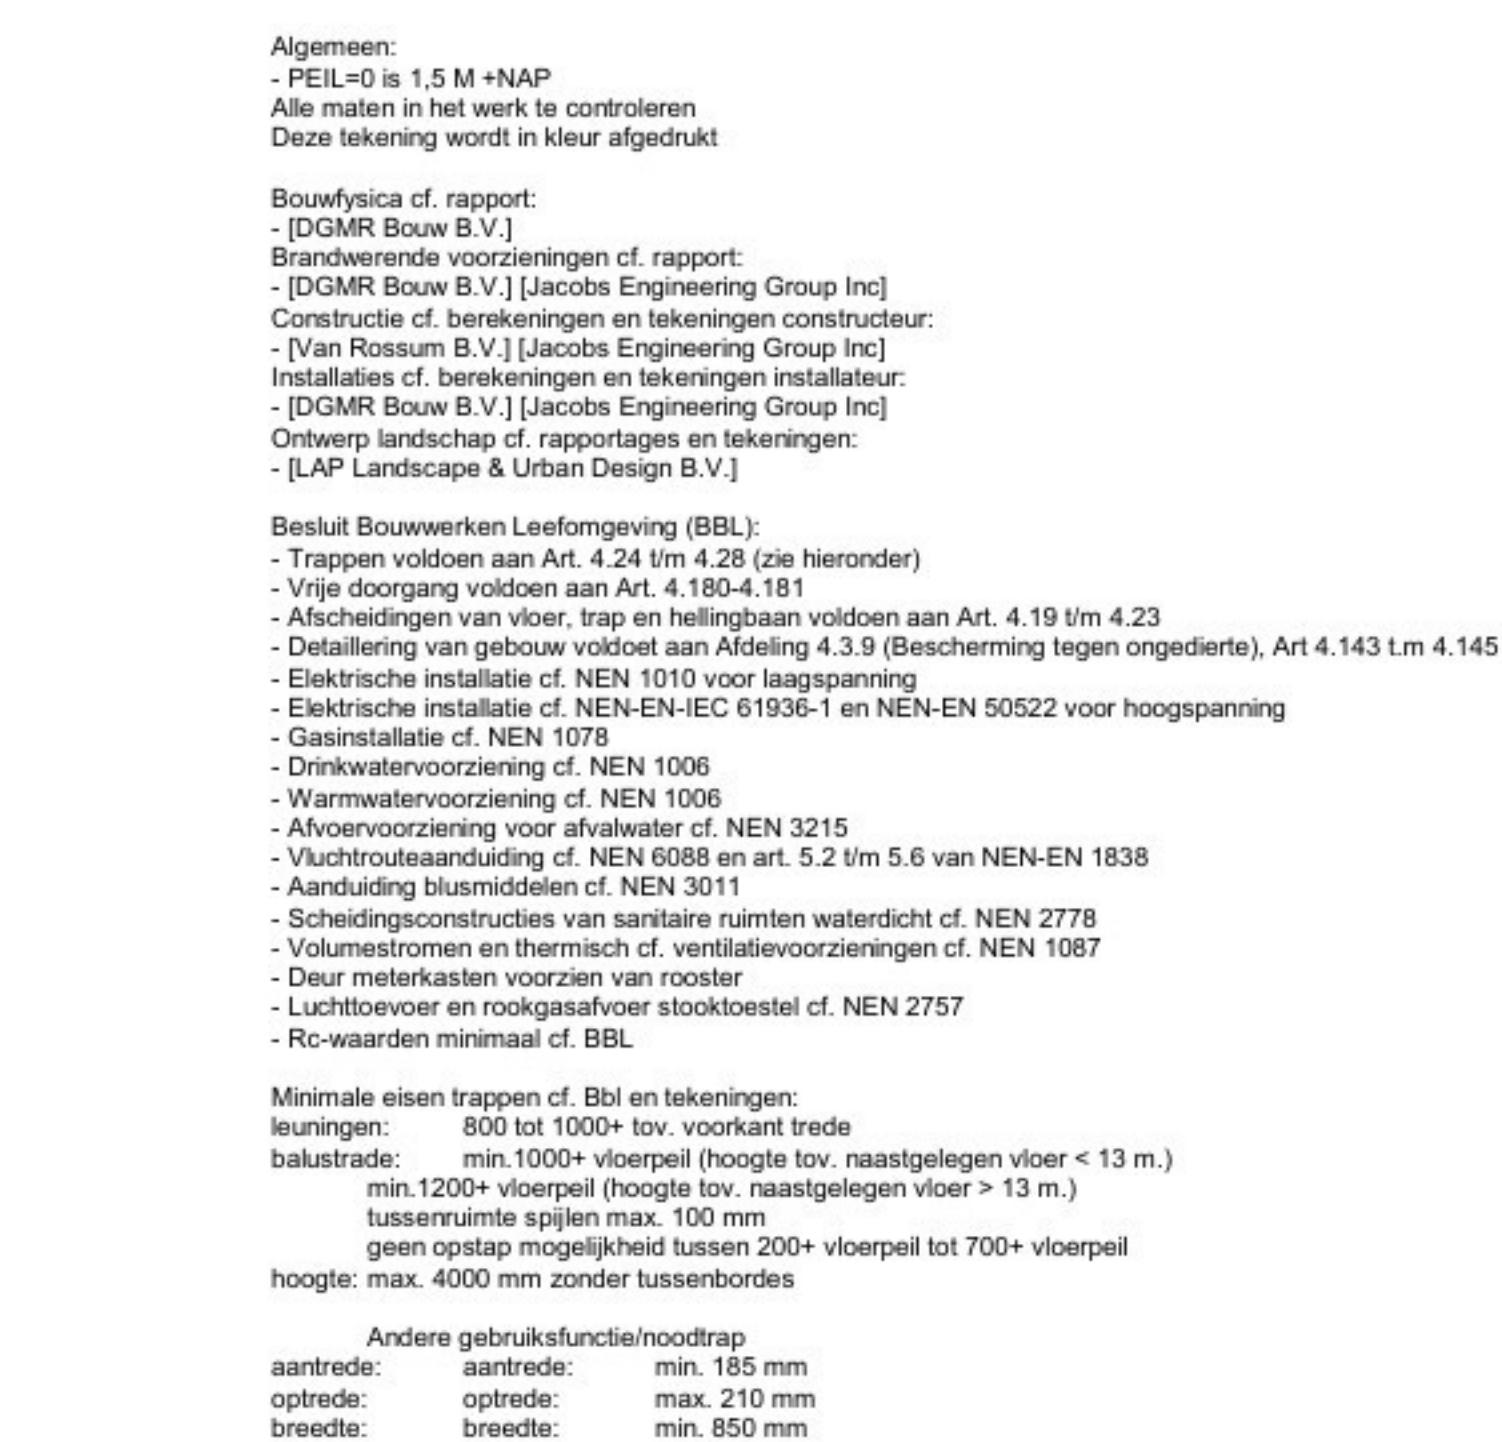

OVERZICHT

WSPID	Wspiling	Datum
B	ISSUE FOR PERMIT	24-04-2026
A	ISSUE FOR PERMIT	03-04-2026
REV.	PROJECT NUMBER / DESCRIPTION	

Project	Opdrachtgever
2533 Project Mondrian	Lily
Fase	Status
Omgevingsvergunning	Definitief
Formaat	School
A0 118mm W x 841mm H	As indicated
Gebouwedeel	Datum
ASRS/WAREHOUSE	03-04-2026
Onderwerp	
LEVEL 10 FIRST FLOOR PLAN	DO.101.asrs
ASRS WAREHOUSE	

