



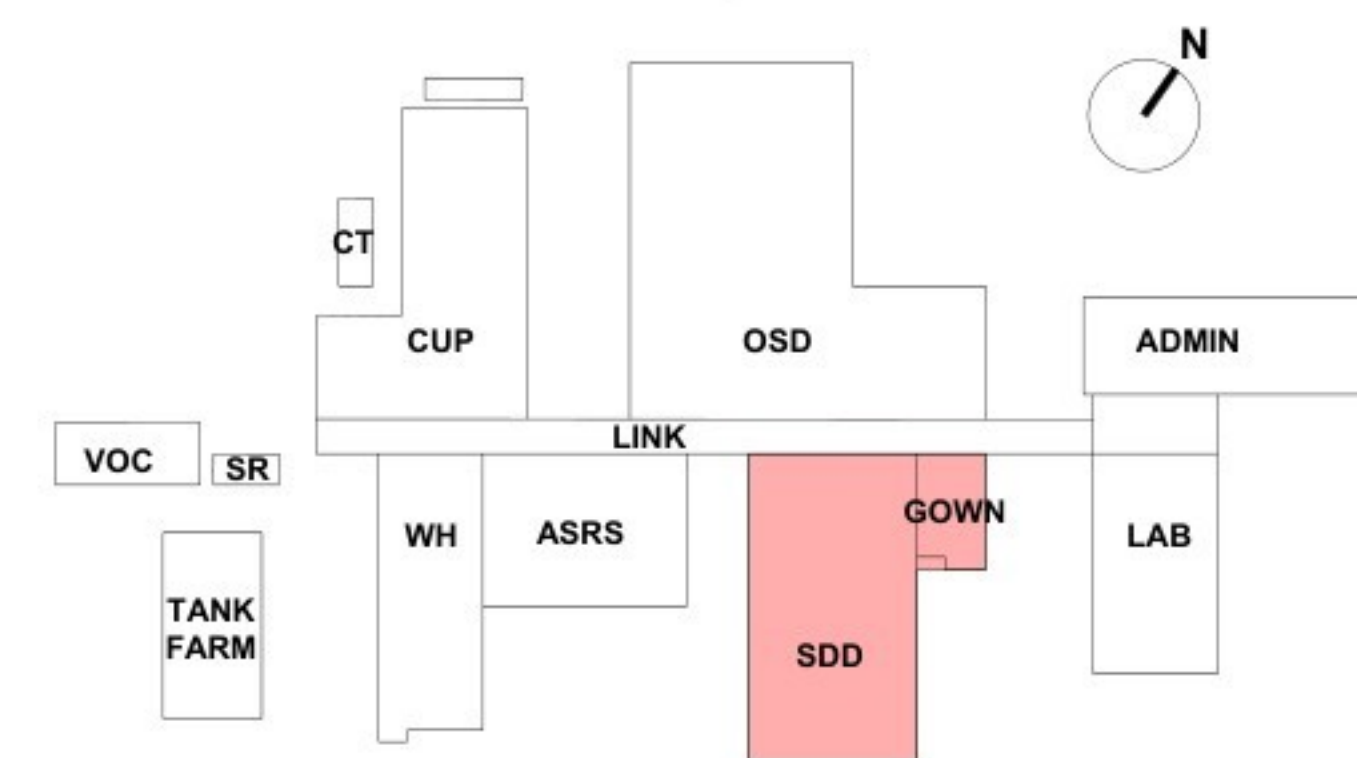

W.pId	Wijziging	Datum
B	ISSUE FOR PERMIT	28-05-2026
A	ISSUE FOR PERMIT	03-04-2026
PROJECT NUMBER / DESCRIPTION		DATE

Jacobs *Lilly*
POWERHOUSE

Project	Opdrachtgever
2533 Project Mondrian	Lily
Fase	Status
Omgevingsvergunning	Definitief
Farmaat	School
A0 1189mm W x 841mm H	As indicated
Gebouwddeel	Datum
SDD	03-04-2026
Onderwerp	
BUILDING SECTIONS	DO.200.sdd
SDD / GOWNING	

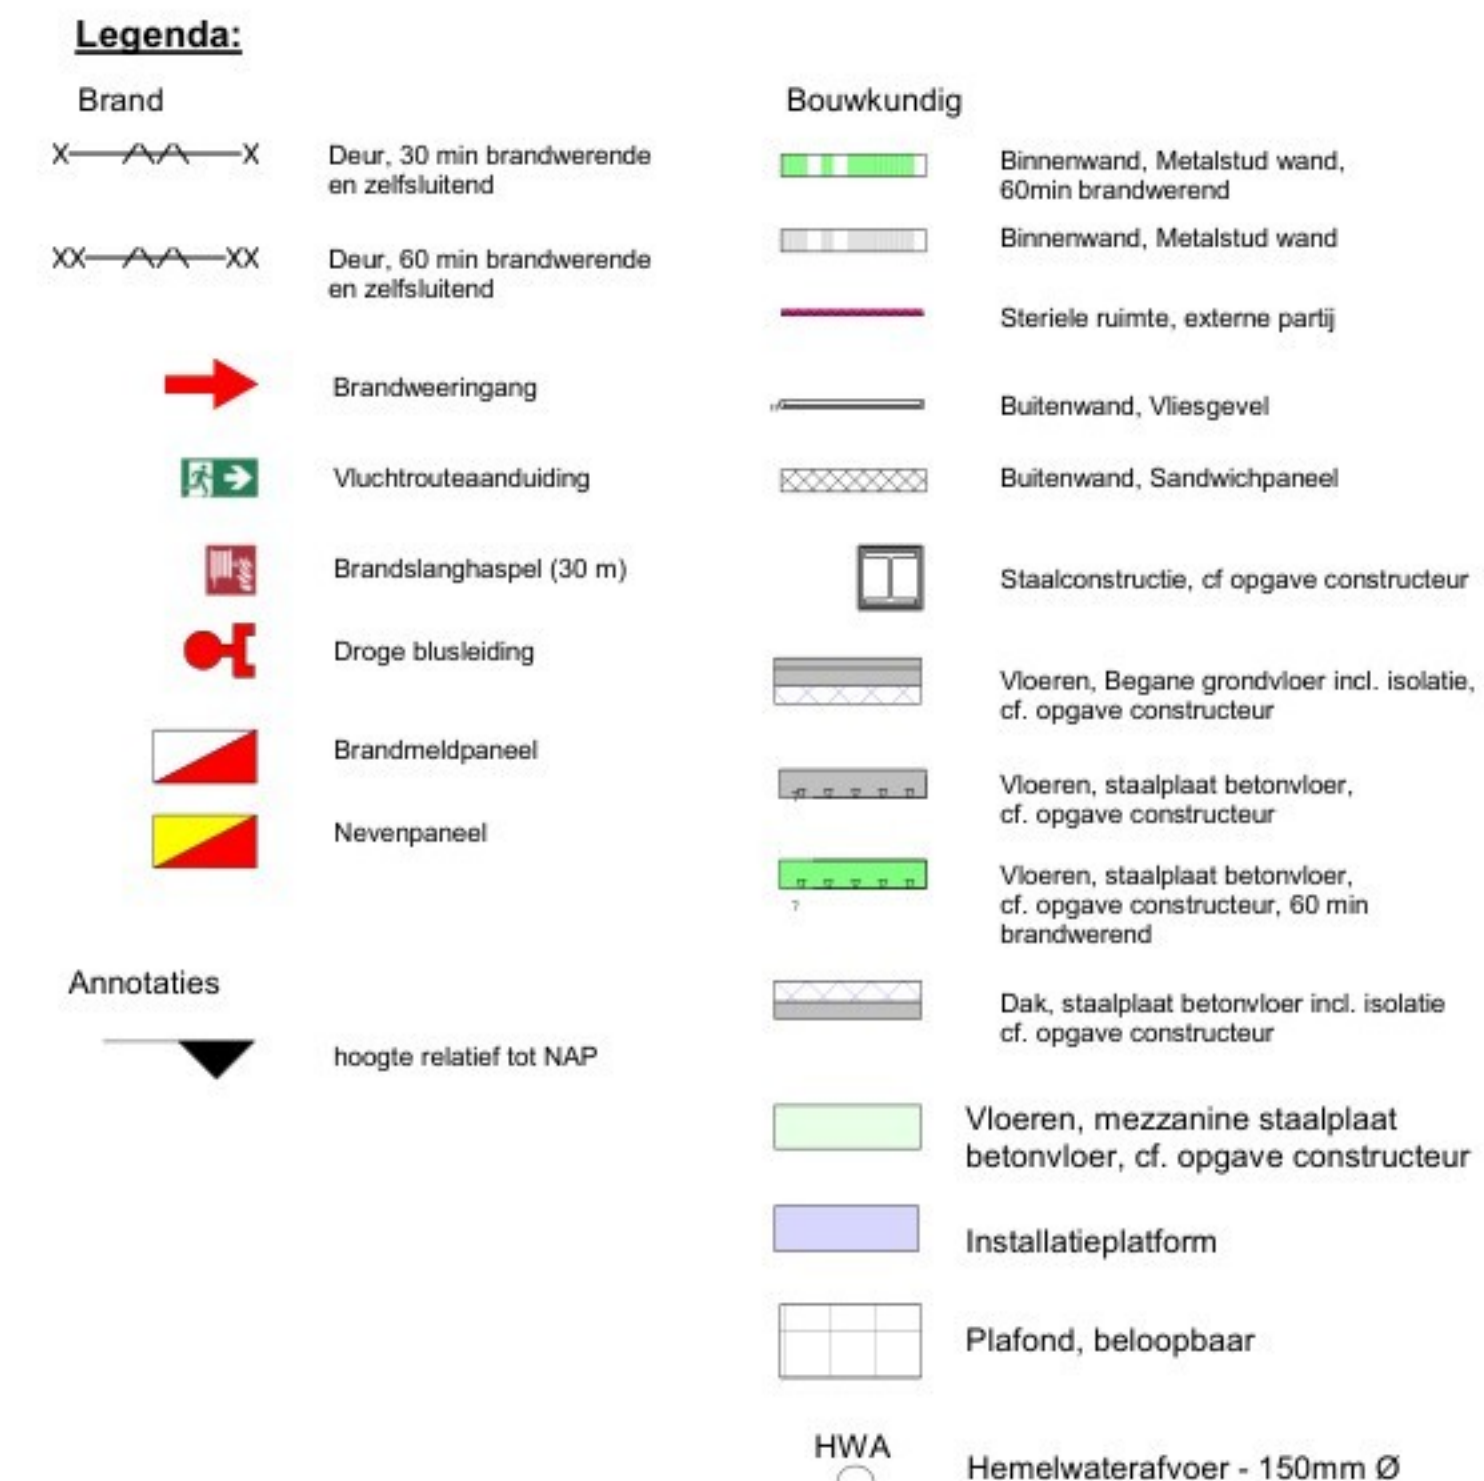