



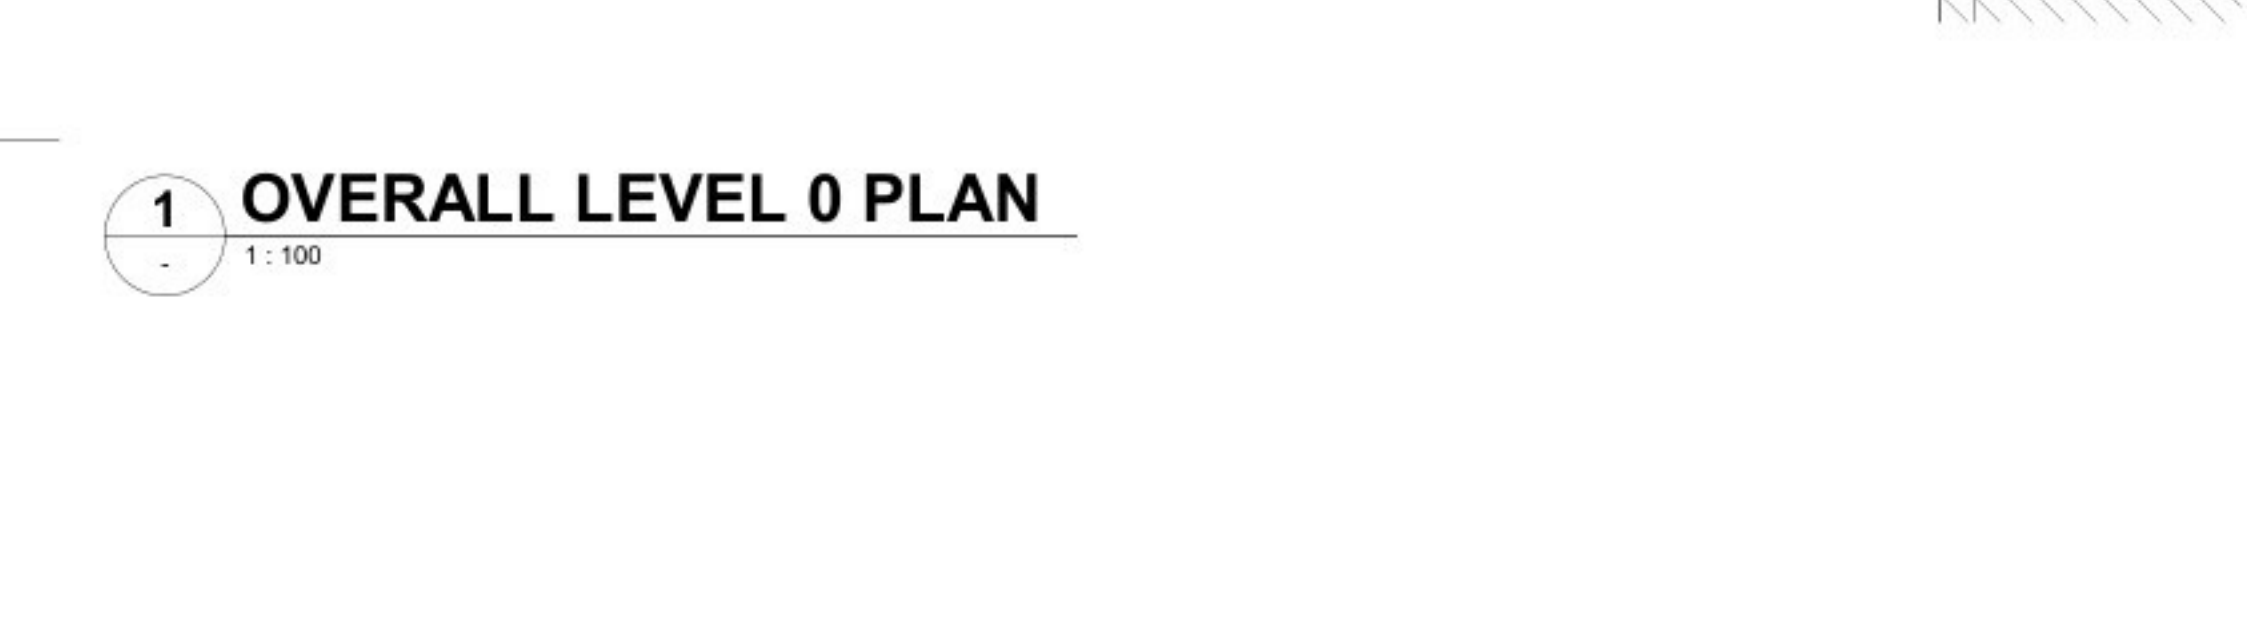

6 ELEVATION 3
- 1 : 100



SECTION 4

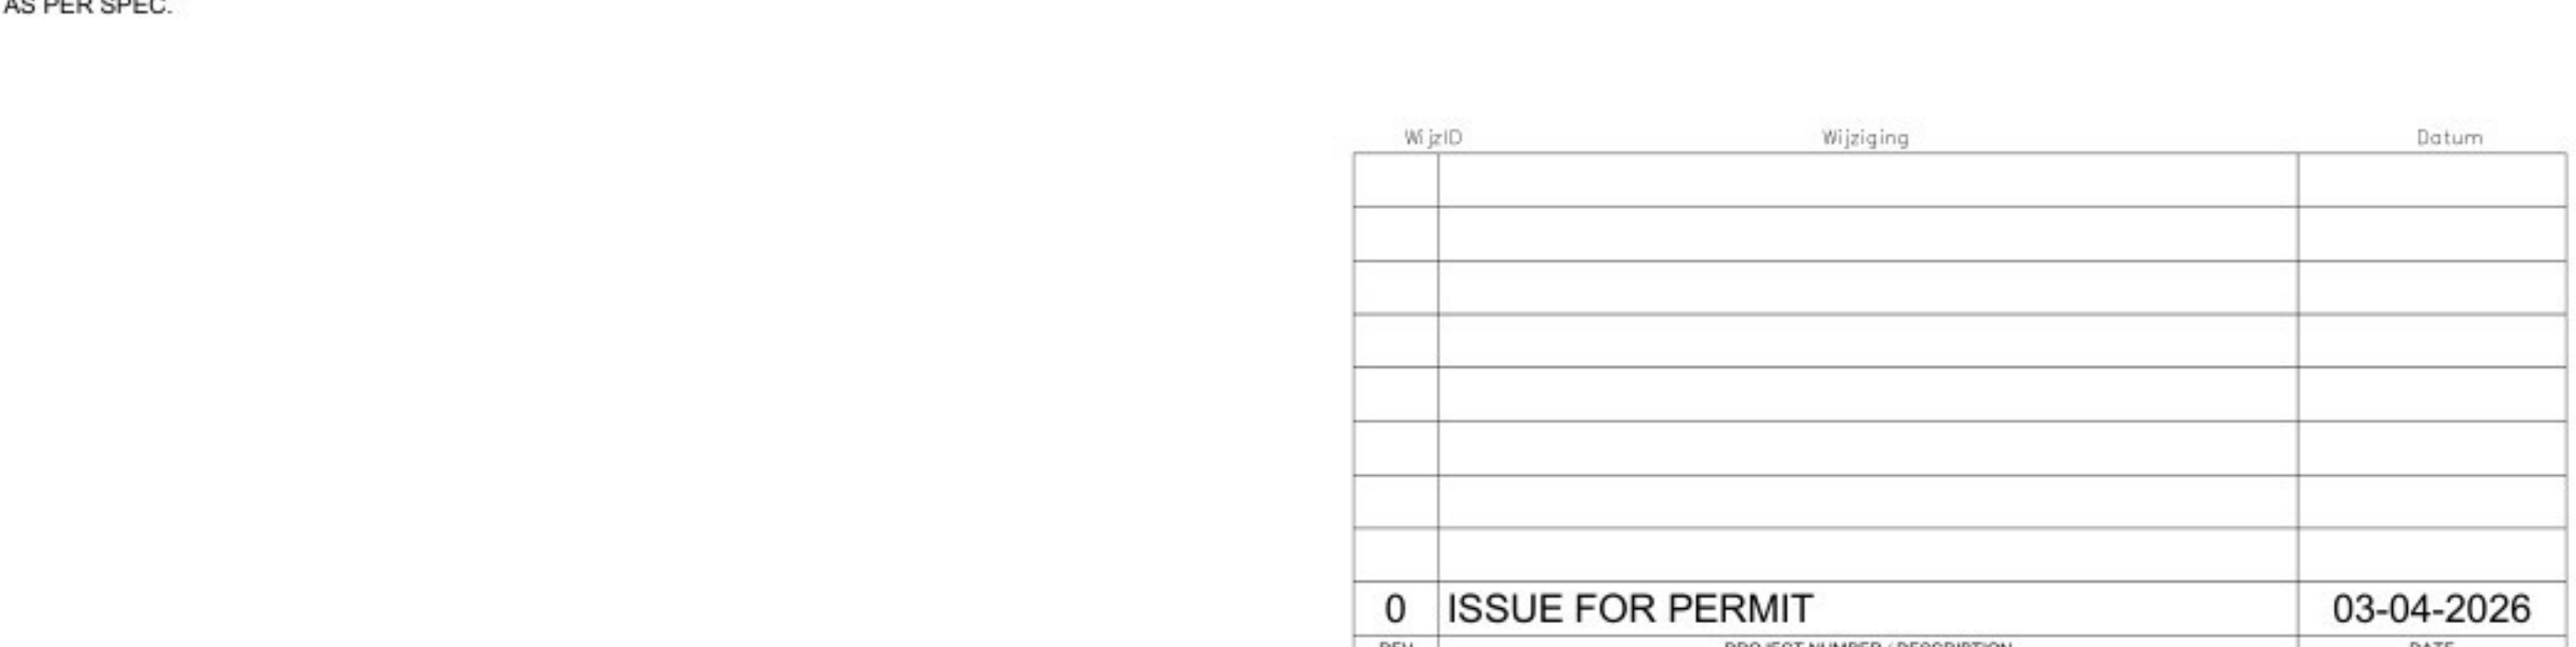

0	ISSUE FOR PERMIT	03-04-2026
DEL	PROJECT NUMBER - DESCRIPTION	DATE

Jacobs | *Lilly*

Project	Opdrachtgever
2533 Project Mondrian	Lily
Taak	Status
Permitting	Design
Formaat	Schaal
A0 1189mm W x 841mm H	1: 100
Gebouwdetail	Datum
2533 Project Mondrian	03-04-2026
Ontwerp	
PLANS, ELEVATIONS and SECTIONS	DO.600.anc.ct
COOLING TOWERS	

Project	Opdrachtgever
2533 Project Mondrian	Lily
Case	Status
Permitting	Design
Formaat	Schaal
A0 1189mm W x 841mm H	1:100
Gebruiksdeed	Datum
2533 Project Mondrian	03-04-2026
Underwerp	DO.600.anc.ct
PLANS, ELEVATIONS AND SECTIONS	
COOLING TOWERS	