




WATER TREATMENT PLANT

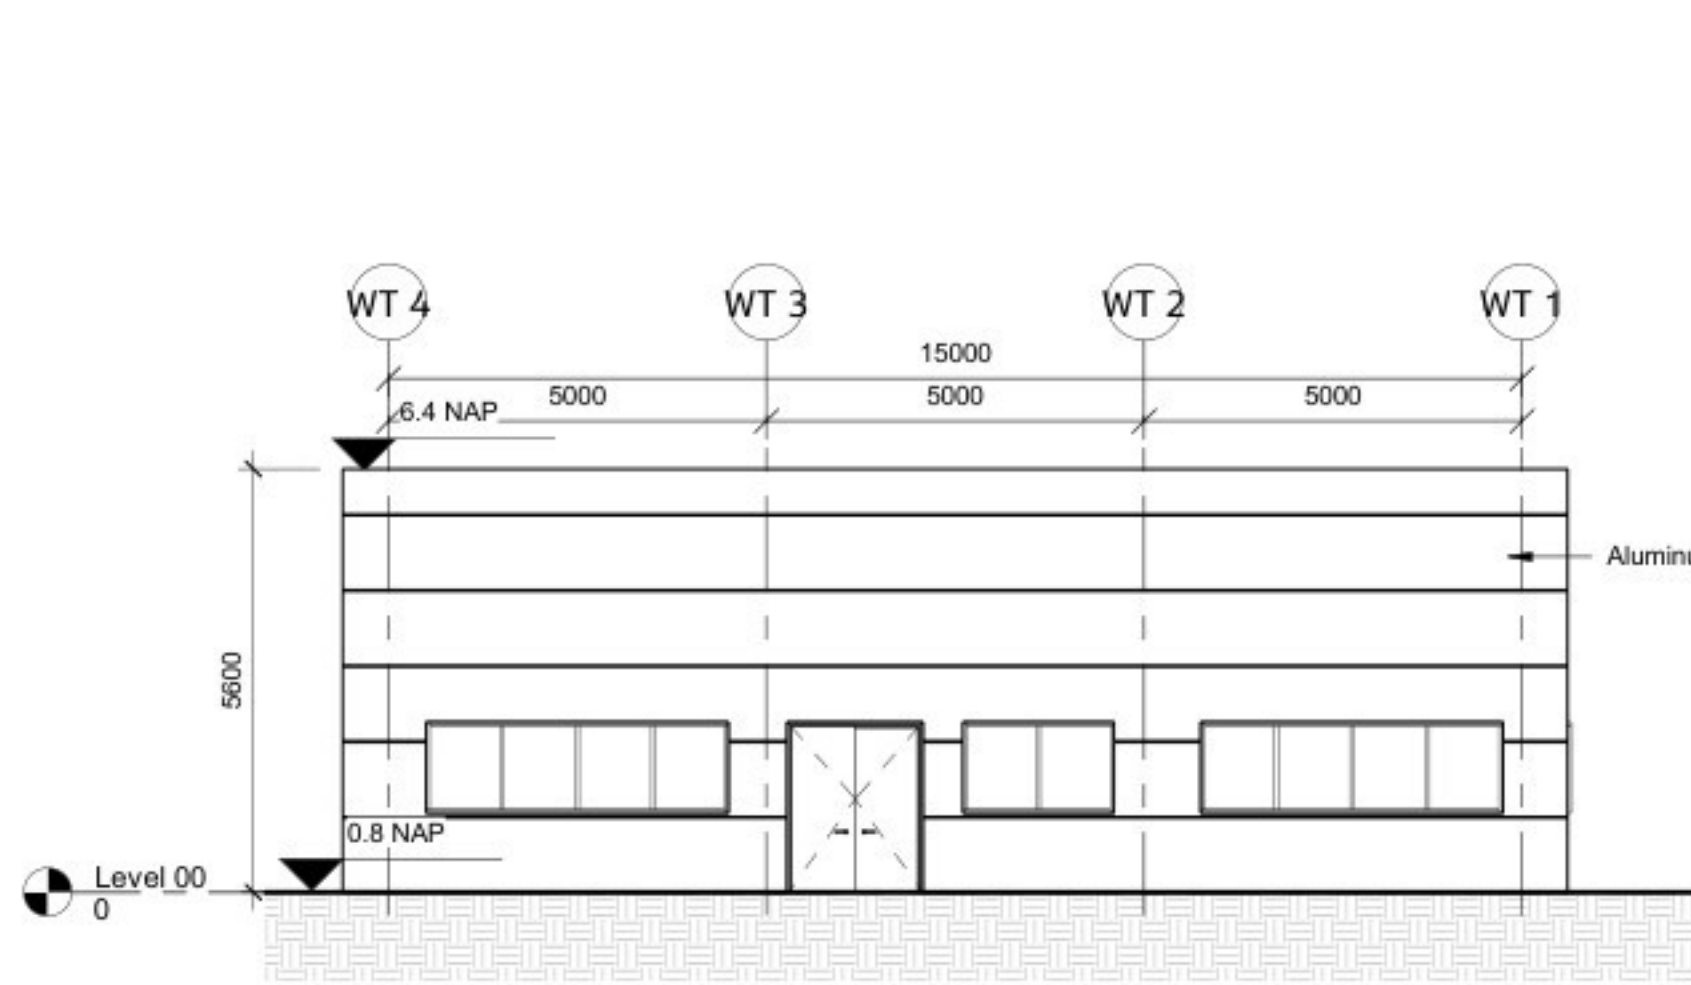


1 EAST ELEVATION  
1 : 100

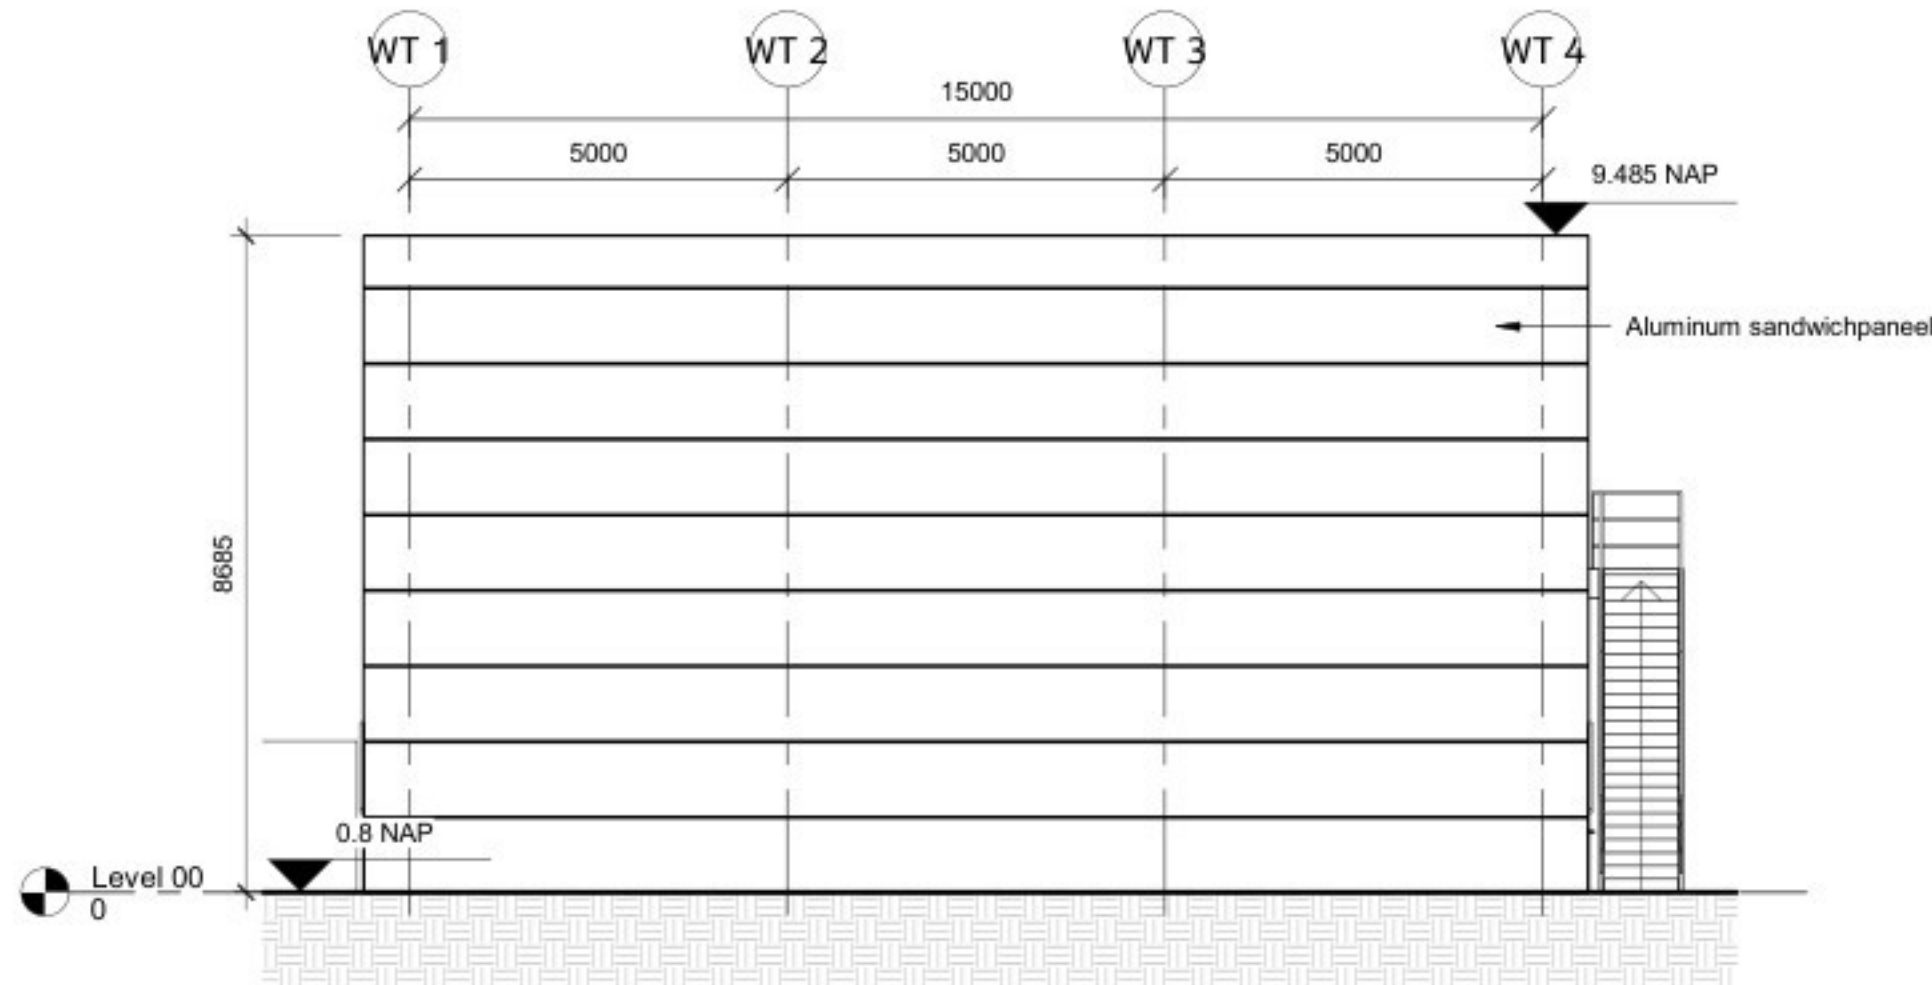


2 WEST ELEVATION  
1 : 100

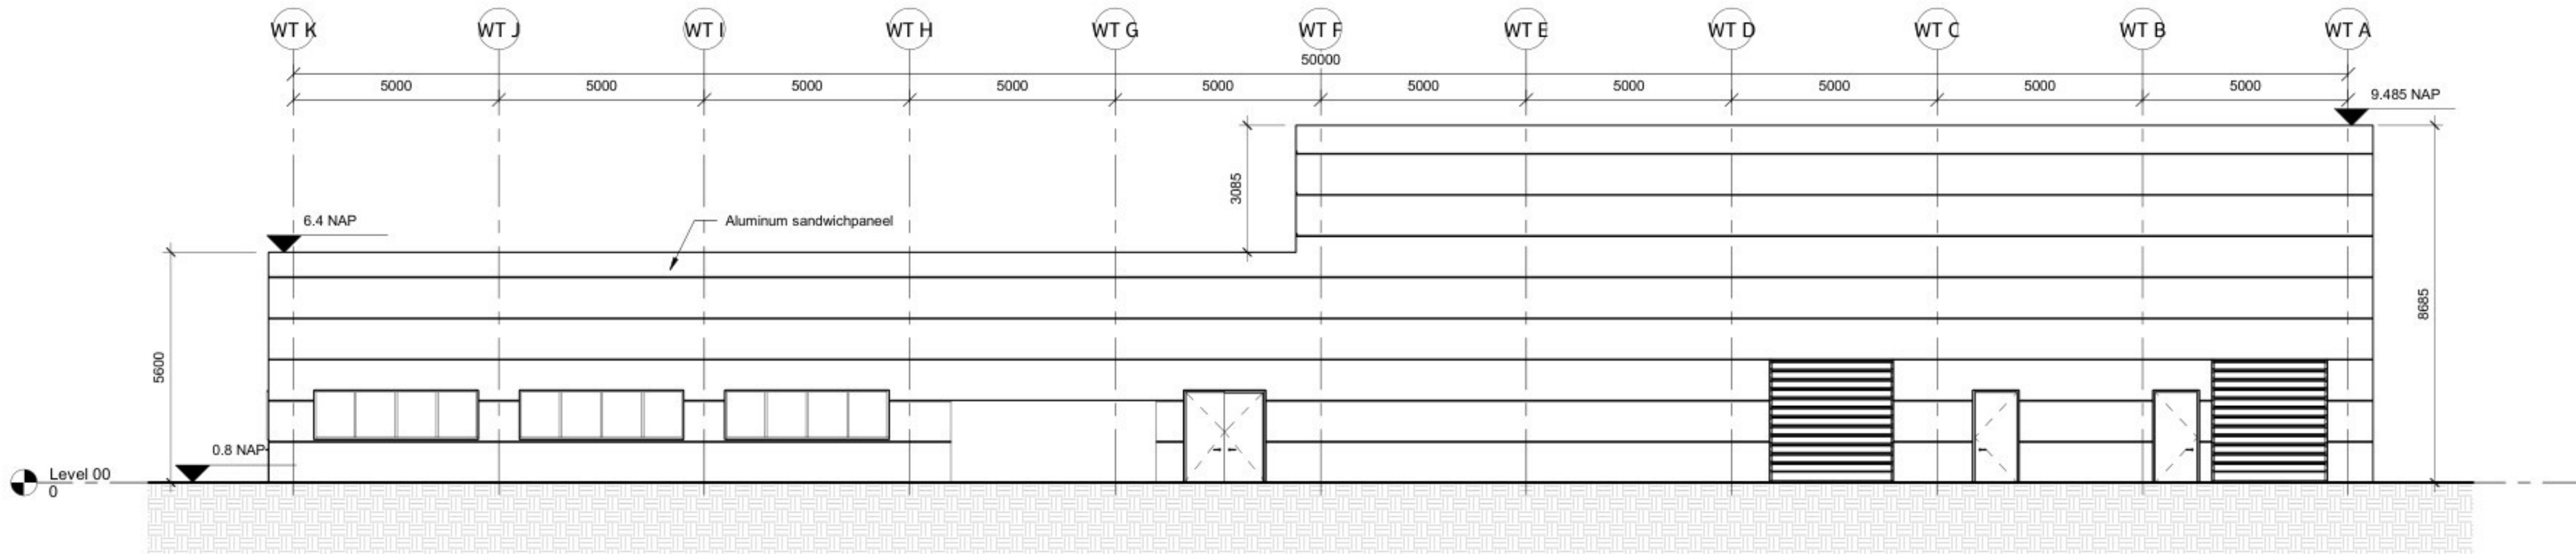

3 NORTH ELEVATION  
1 : 100

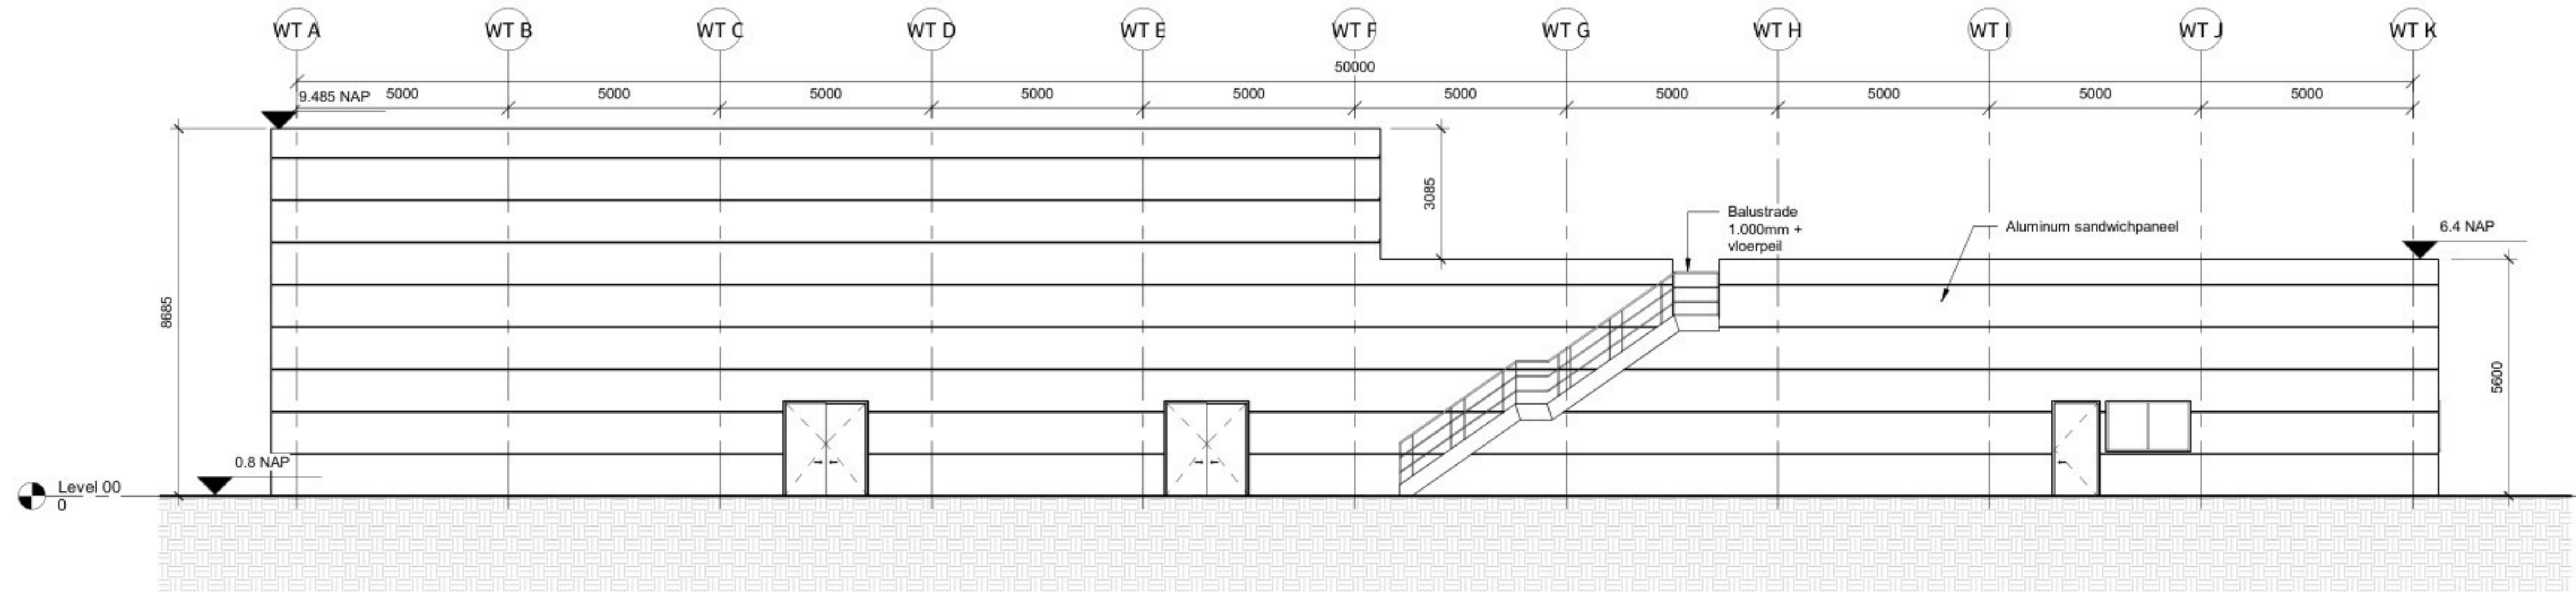

4 SOUTH ELEVATION  
1 : 100

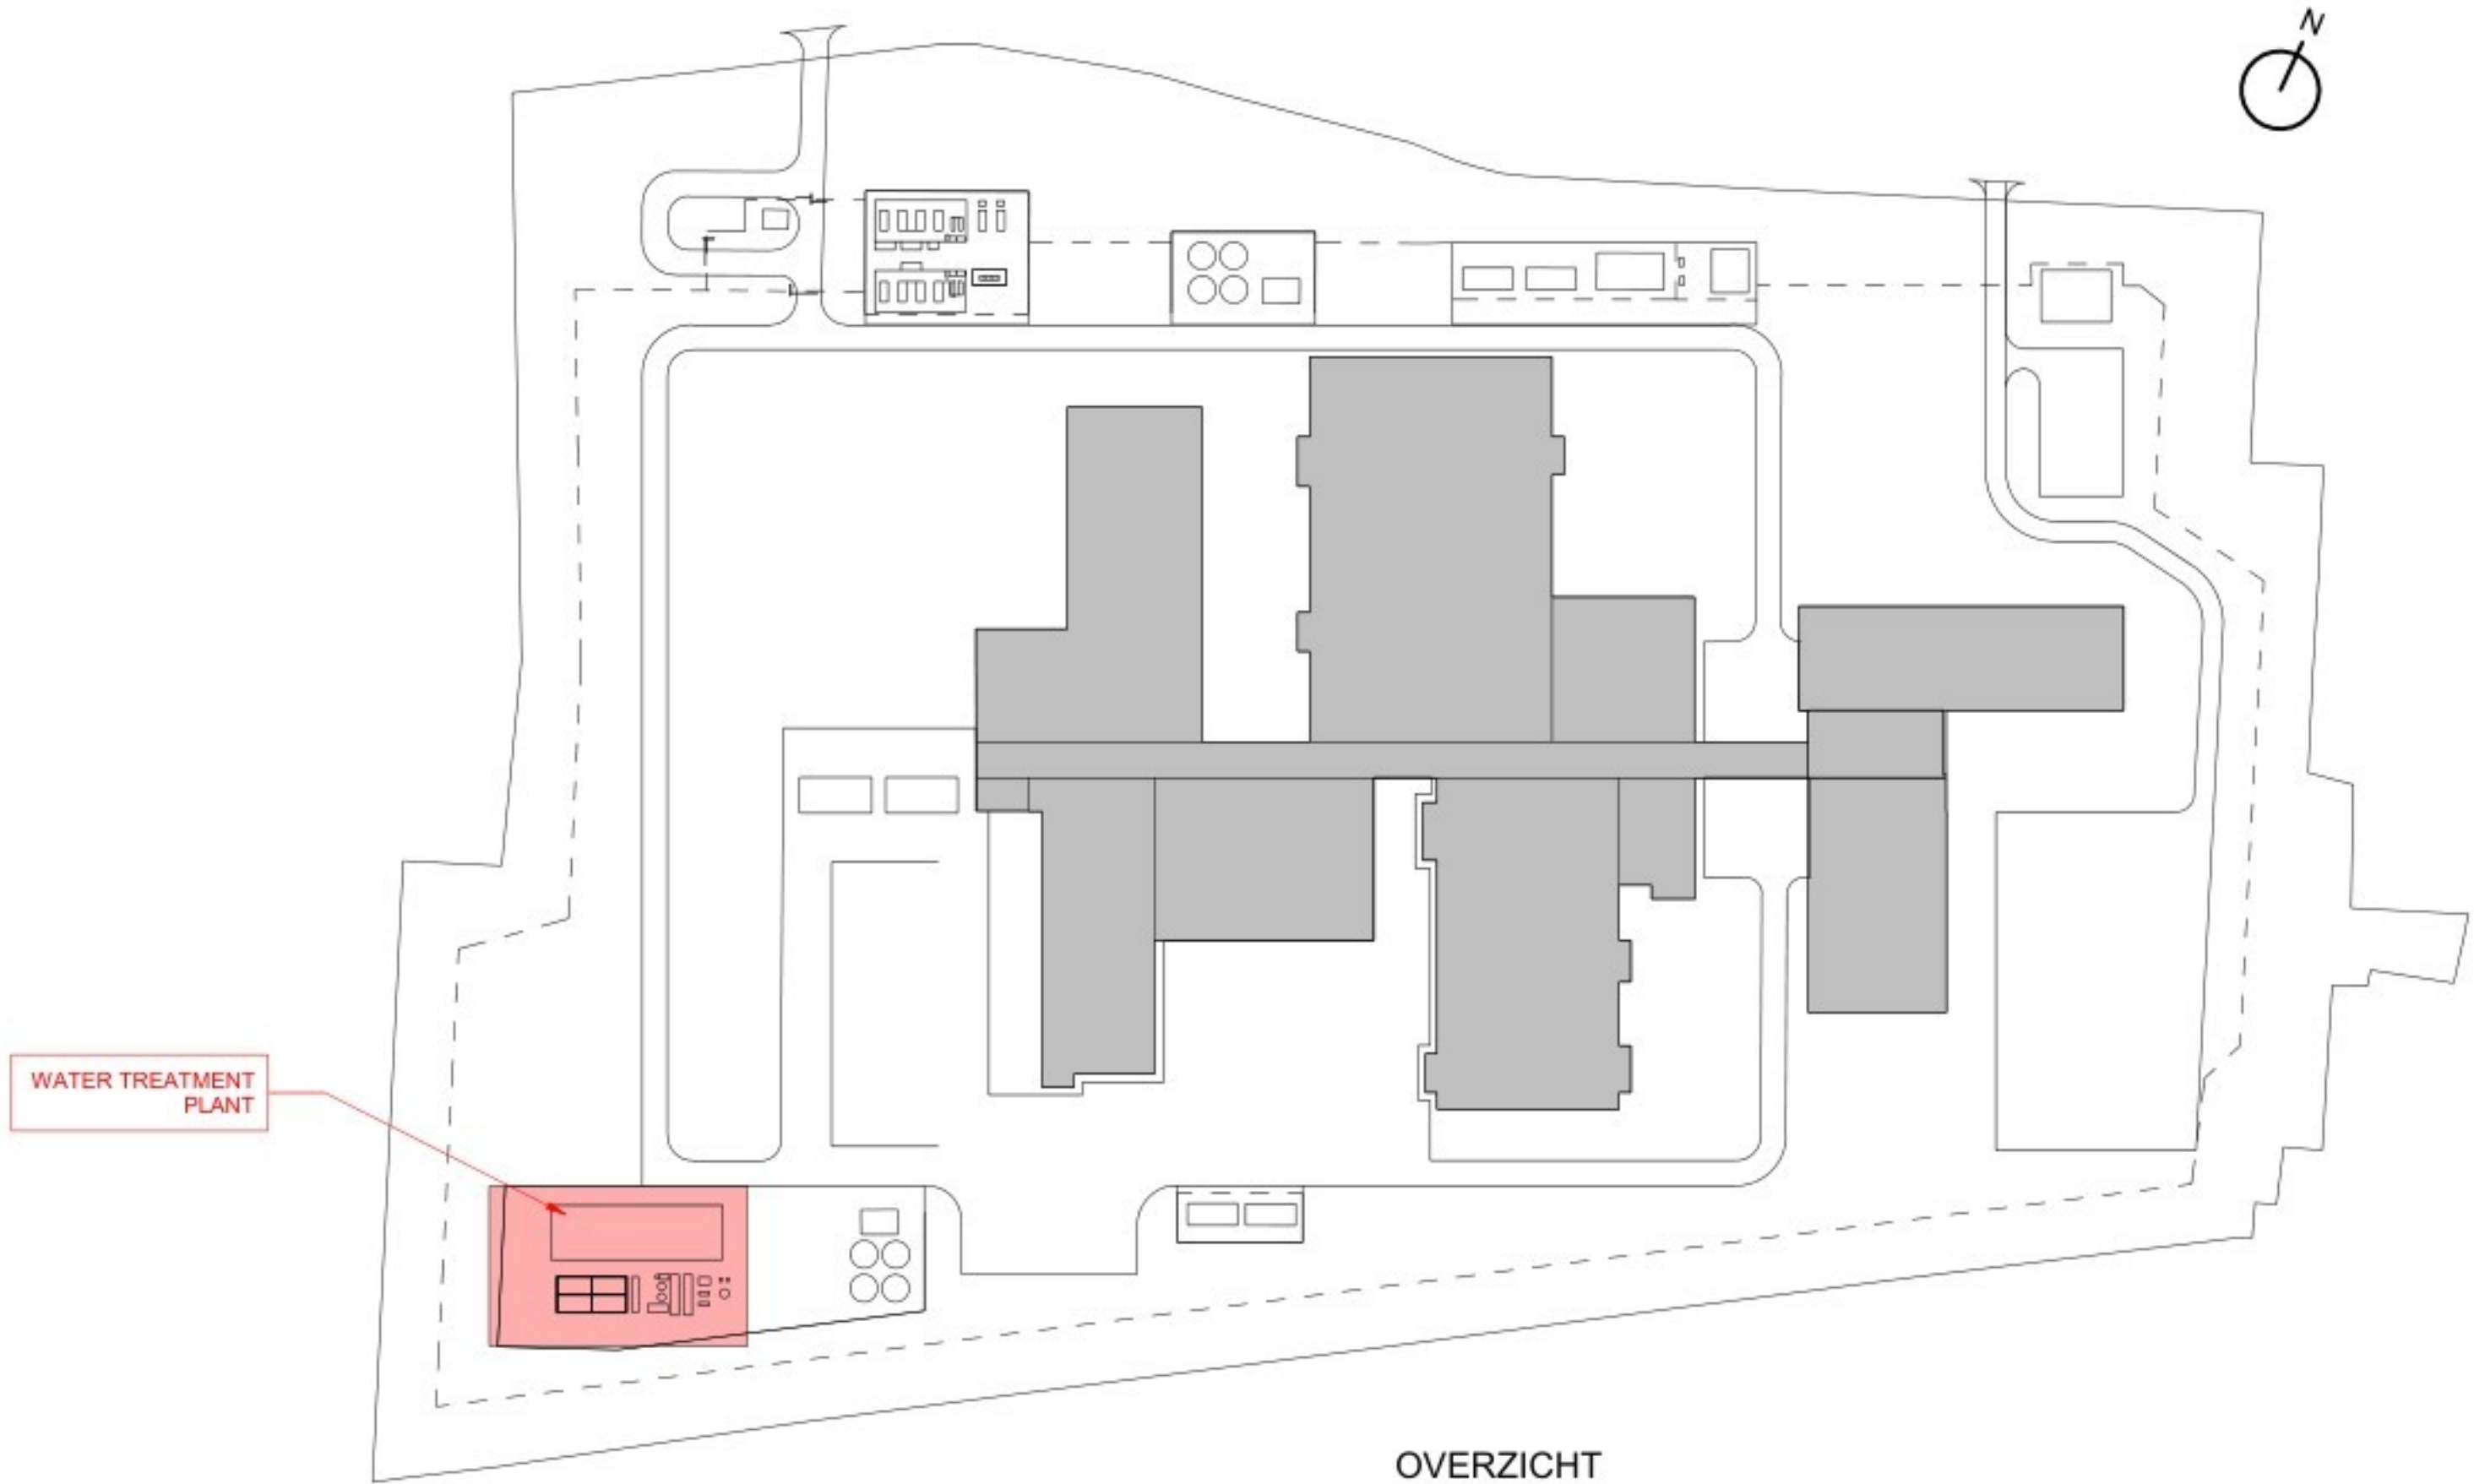

OVERZICHT

| Wijzig | Wijziging                    | Datum      |
|--------|------------------------------|------------|
|        |                              |            |
|        |                              |            |
| A      | ISSUE FOR PERMIT             | 03-04-2026 |
| REV    | PROJECT NUMBER / DESCRIPTION | DATE       |

Jacobs Lilly  
POWERHOUSE

|                                       |                        |
|---------------------------------------|------------------------|
| Project<br>2533 Project Mondrian      | Opdrachtgever<br>Lilly |
| Fase<br>Permitting                    | Status<br>Design       |
| Formaat<br>A0 1189mm W x 841mm H      | Schaal<br>1 : 100      |
| Gebouwdetail<br>2533 Project Mondrian | Datum<br>03-04-2026    |
| Onderwerp<br>OVERALL ELEVATIONS       | DO.602.anc.wt          |
| WATER TREATMENT PLANT                 |                        |