



Andere gebruiksfunctie/noodtrap		
aantrede:	aantrede:	min. 185 mm
optrede:	optrede:	max. 210 mm
breedte:	breedte:	min. 850 mm

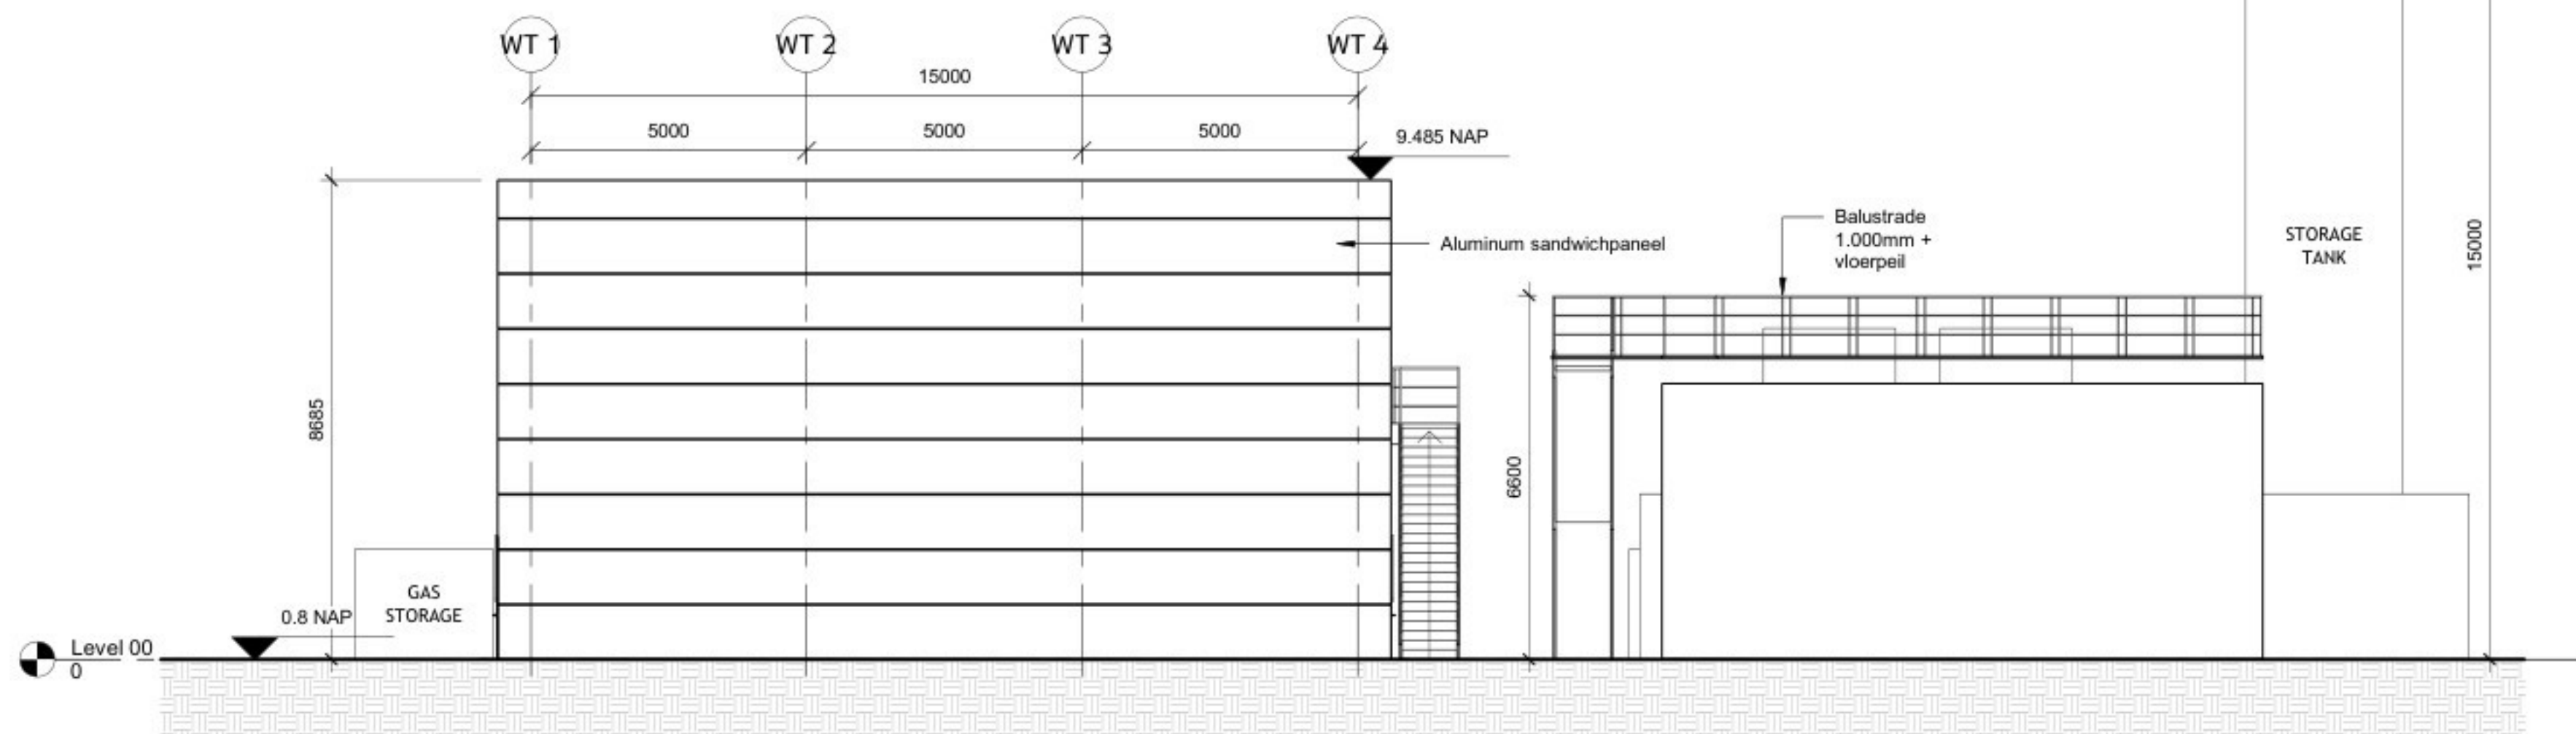

② CONTIGUOUS ELEVATION WEST
1 : 100

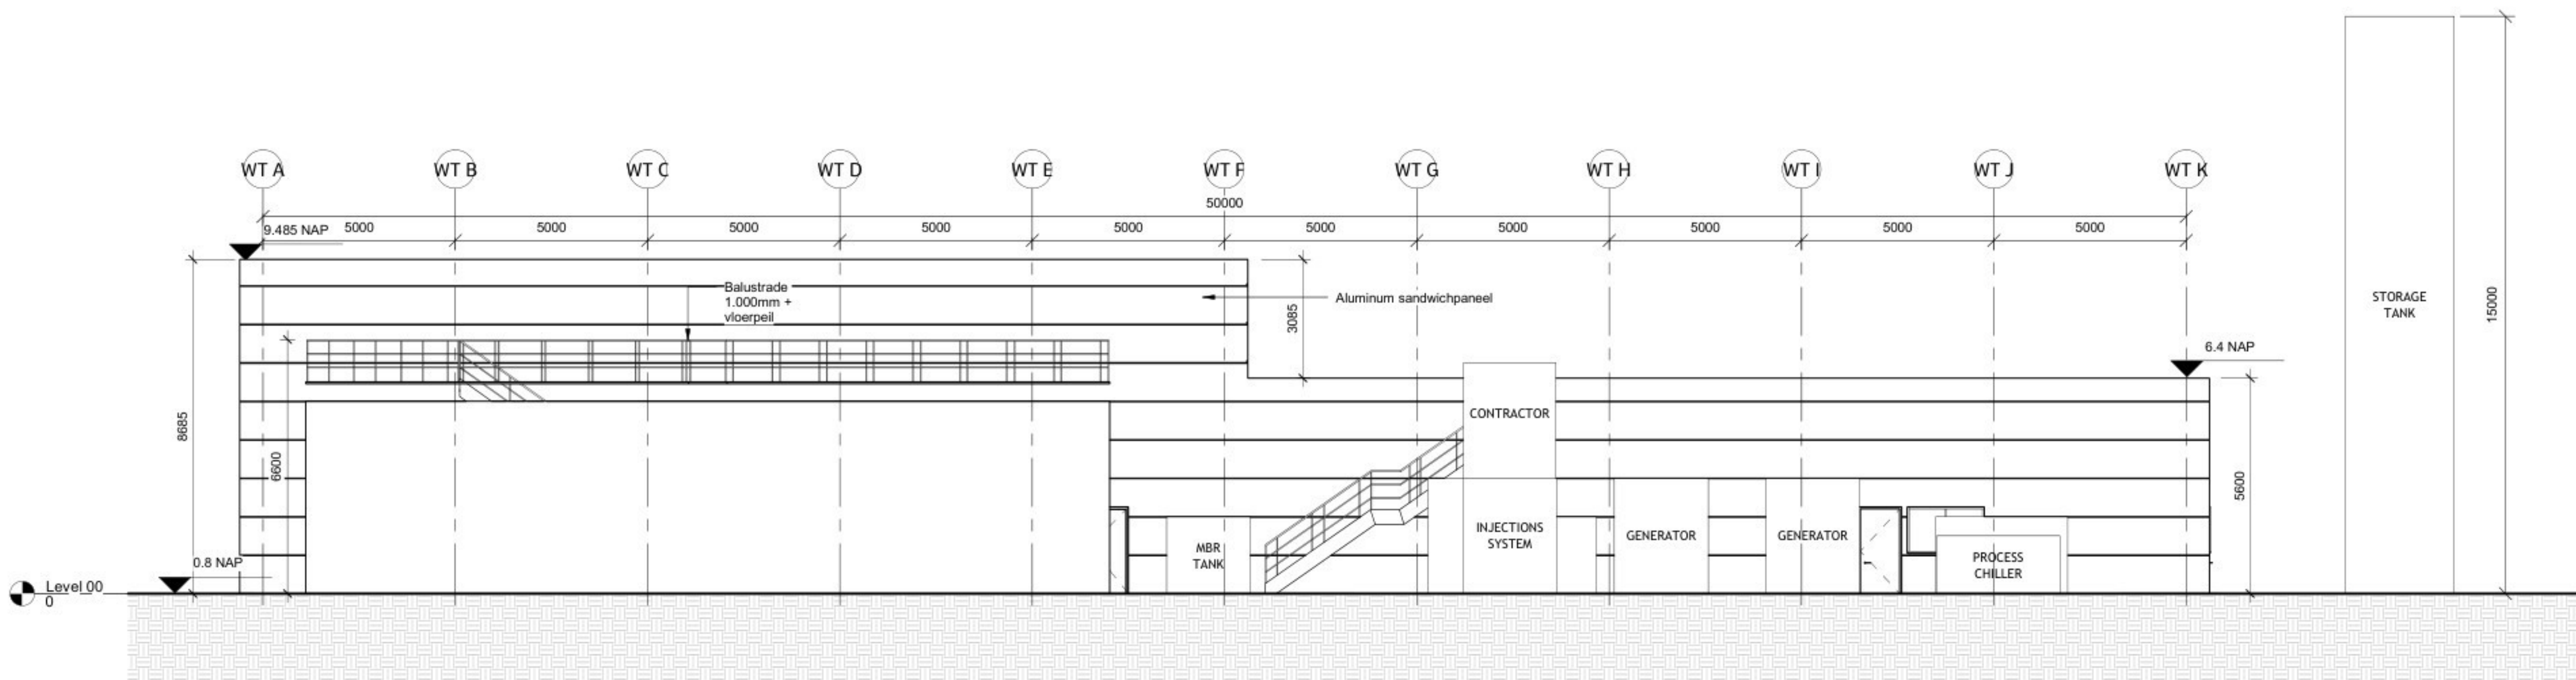

OVERZICHT

A schematic overview map of the site. The map shows a large central area with several grey-shaded rectangular blocks representing buildings. A red rectangle in the bottom-left corner is labeled 'WATER TREATMENT PLANT' with a red line pointing to it. The map includes various symbols for infrastructure: a north arrow in the top right, a bus stop symbol (a circle with a vertical line) in the top left, and several symbols for parking or storage areas (circles and rectangles). A dashed line outlines the main site boundary, and a solid line outlines the water treatment plant area.

[illegible]

Project	Opdrachtgever
2533 Project Mondrian	Lilly
Fase	Status
Permitting	Design
Formaat	Schaal
A0 1189mm W x 841mm H	1: 100
Gebouwedeel	Datum
2533 Project Mondrian	03-04-2026
Onderwerp	DO.603.anc.wt
CONTIGUOUS ELEVATIONS	
WATER TREATMENT PLANT	

Project	Opdrachtgever
2533 Project Mondrian	Lilly
Fase	Status
Permitting	Design
Formaat	Schaal
A0 1189mm W x 841mm H	1: 100
Gebouwedeel	Datum
2533 Project Mondrian	03-04-2026
Onderwerp	DO.603.anc.wt
CONTIGUOUS ELEVATIONS	
WATER TREATMENT PLANT	