




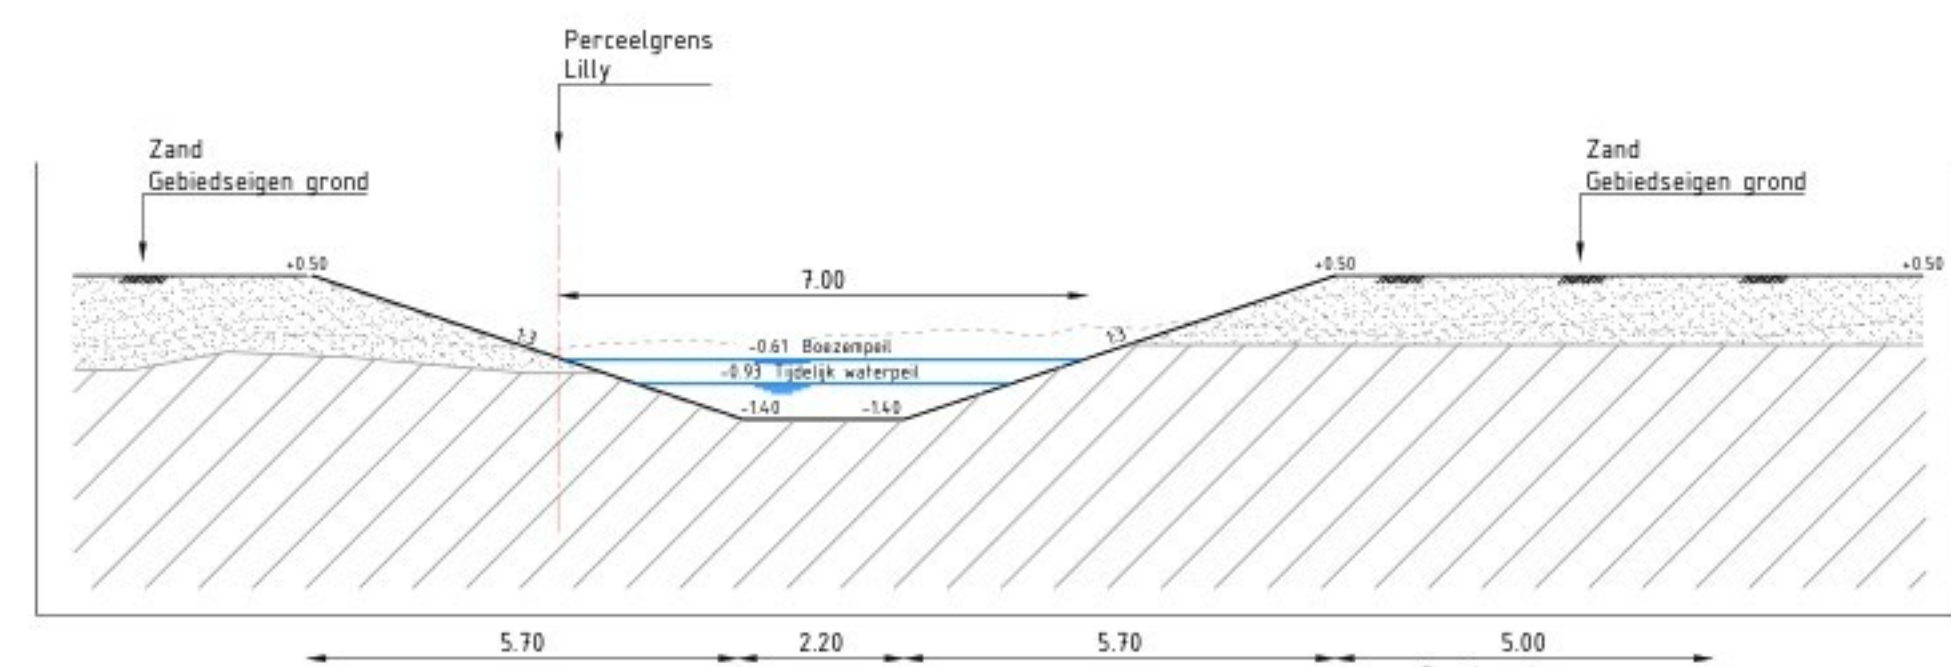


Dwarsprofiel DWP-01
Schaal 1:100

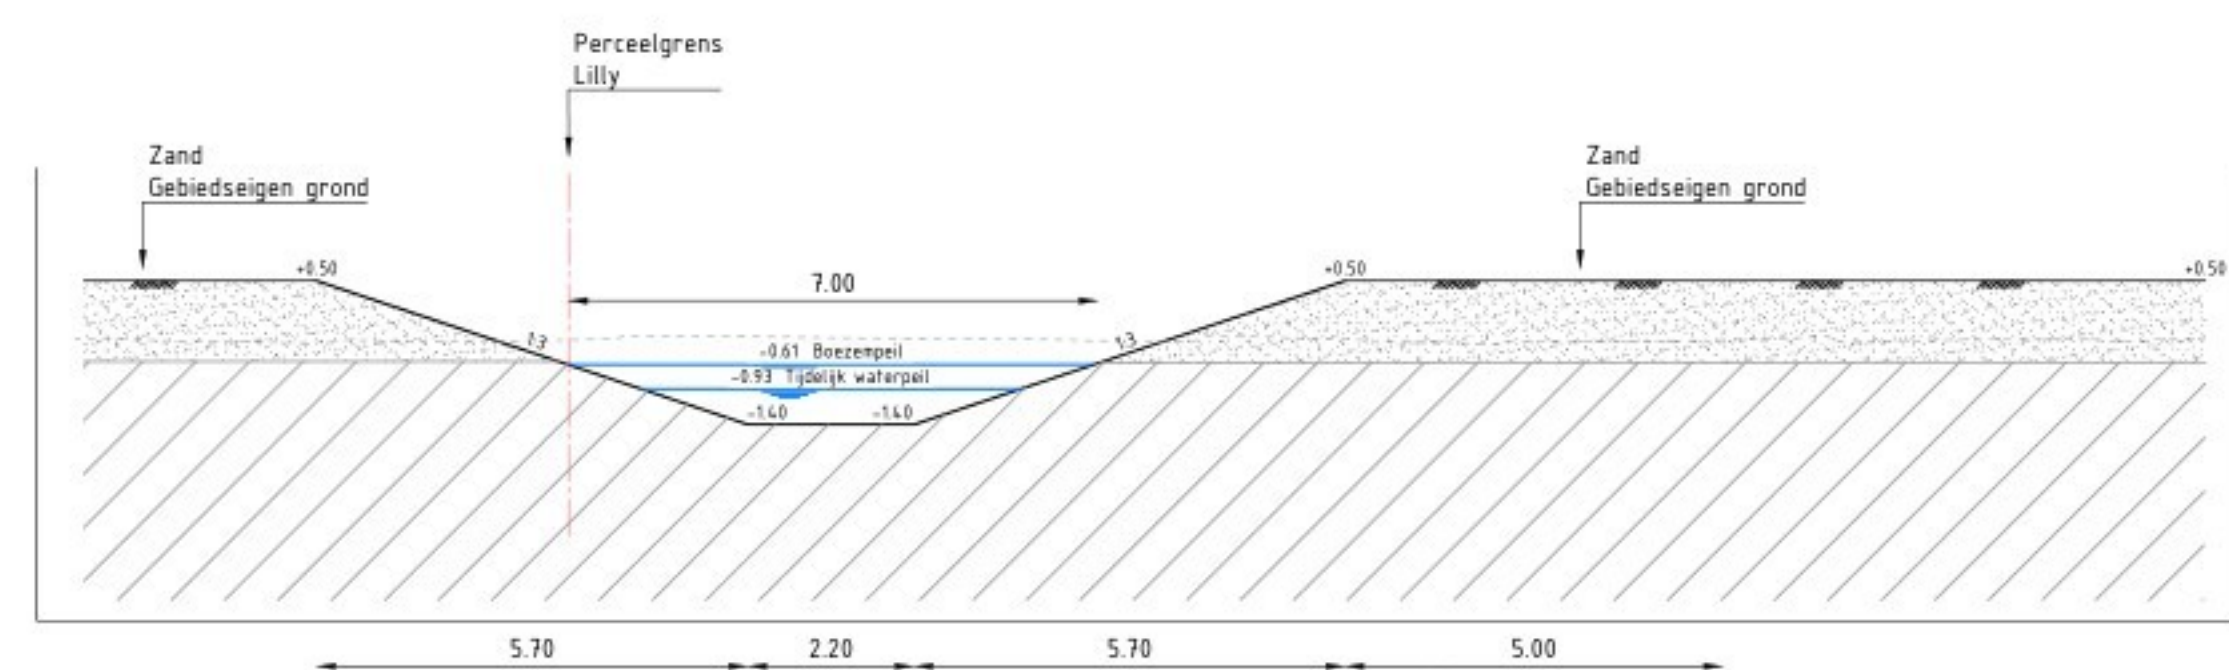


Dwarsprofiel DWP-02
Schaal 1:100

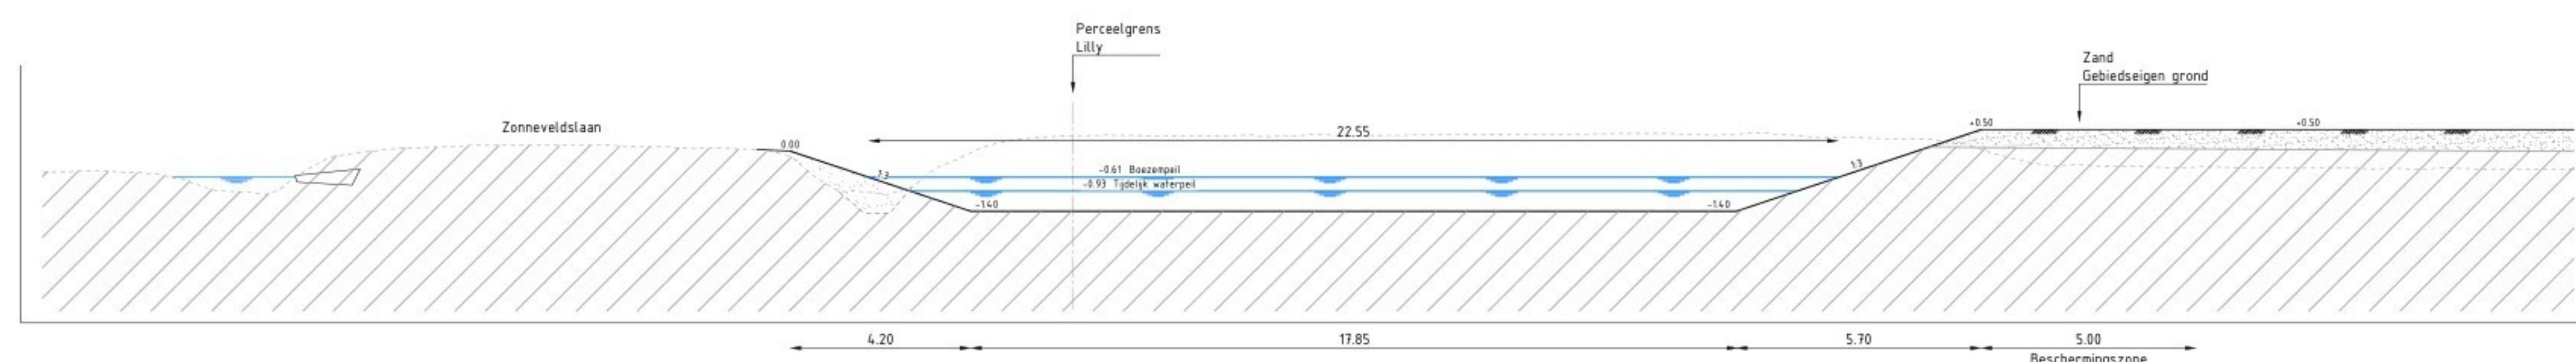


Dwarsprofiel DWP-03
Schaal 1:100

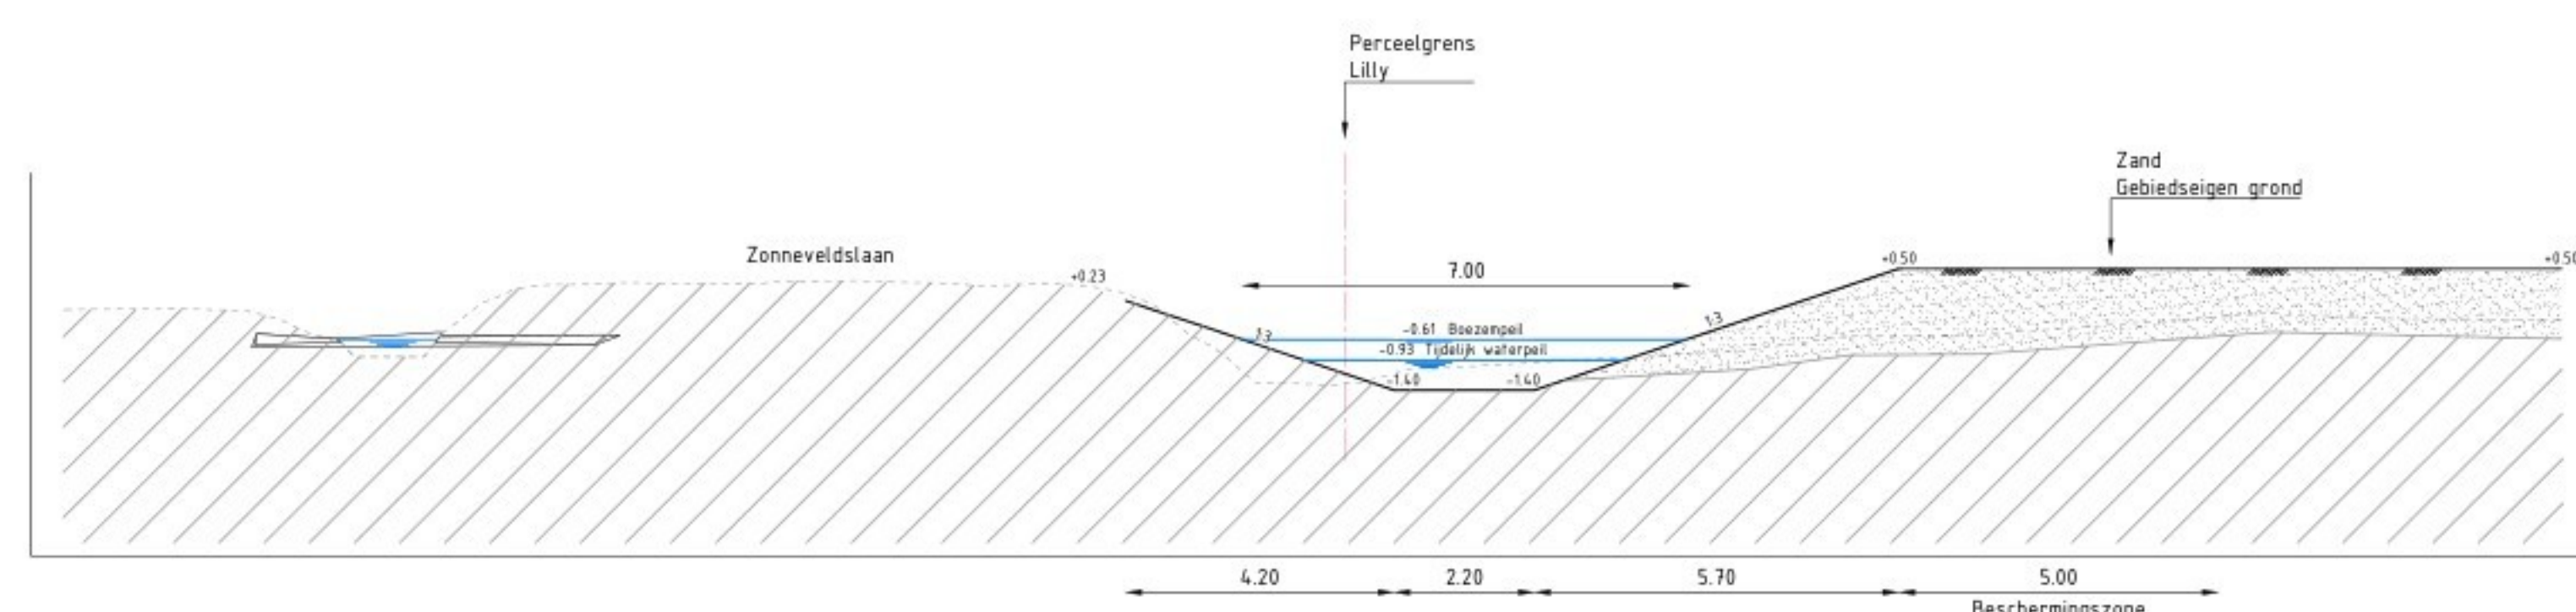


Dwarsprofiel DWP-04
Schaal 1:100

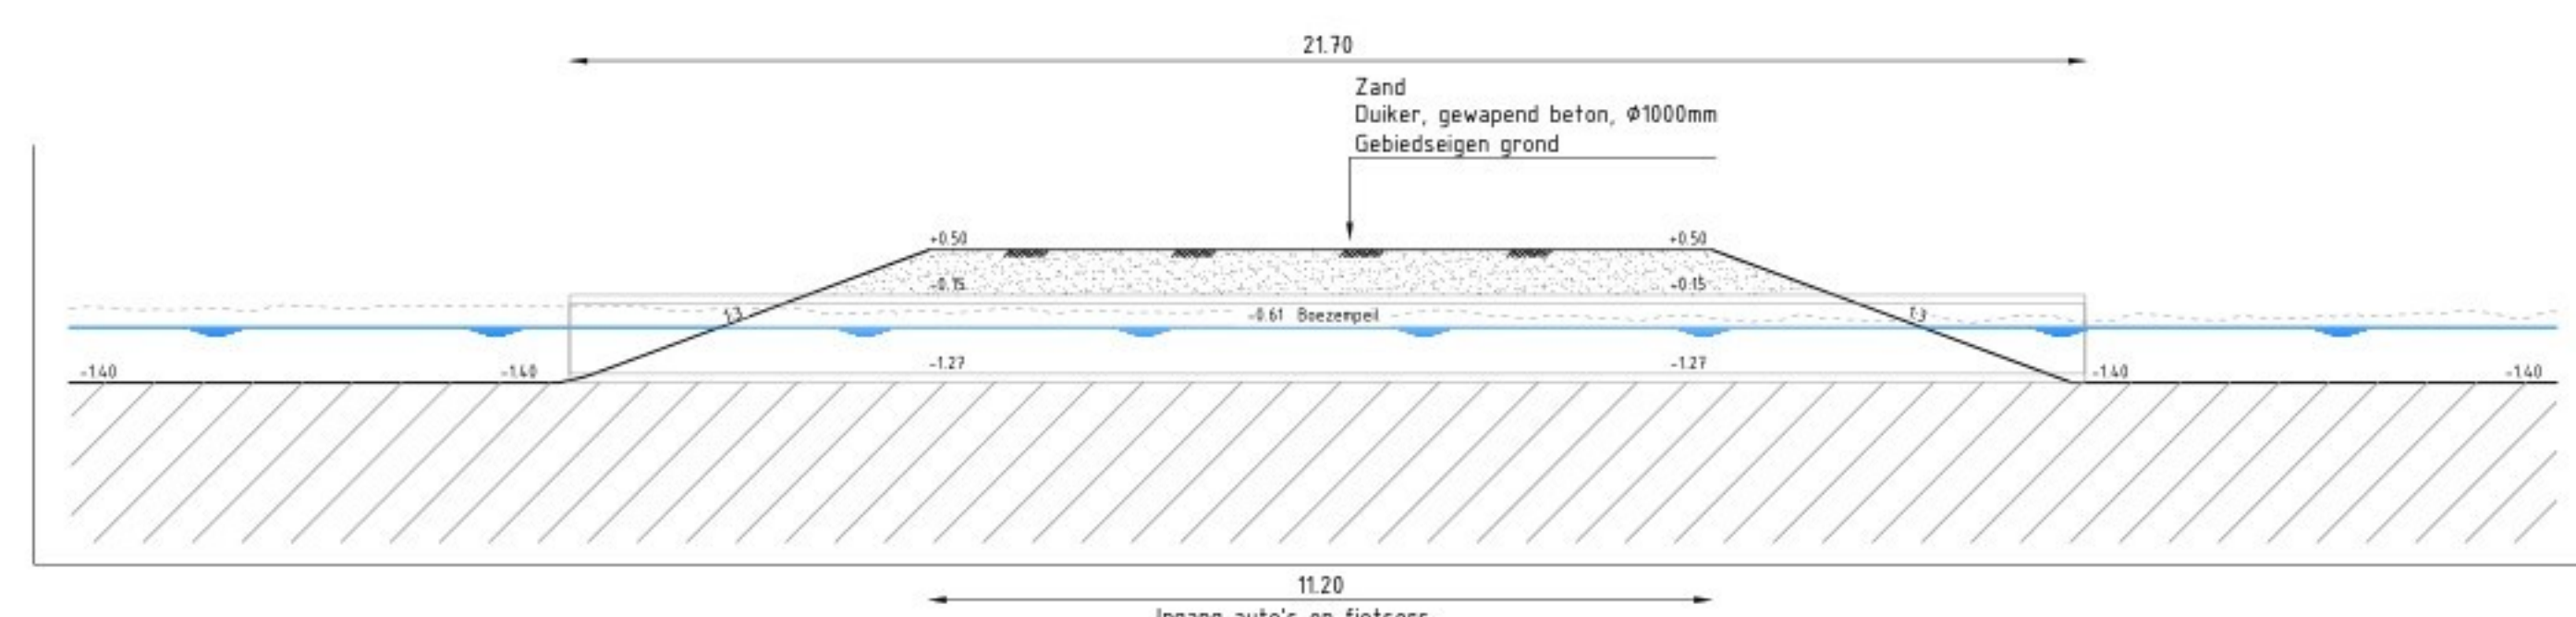


Dwarsprofiel DWP-09
Schaal 1:100

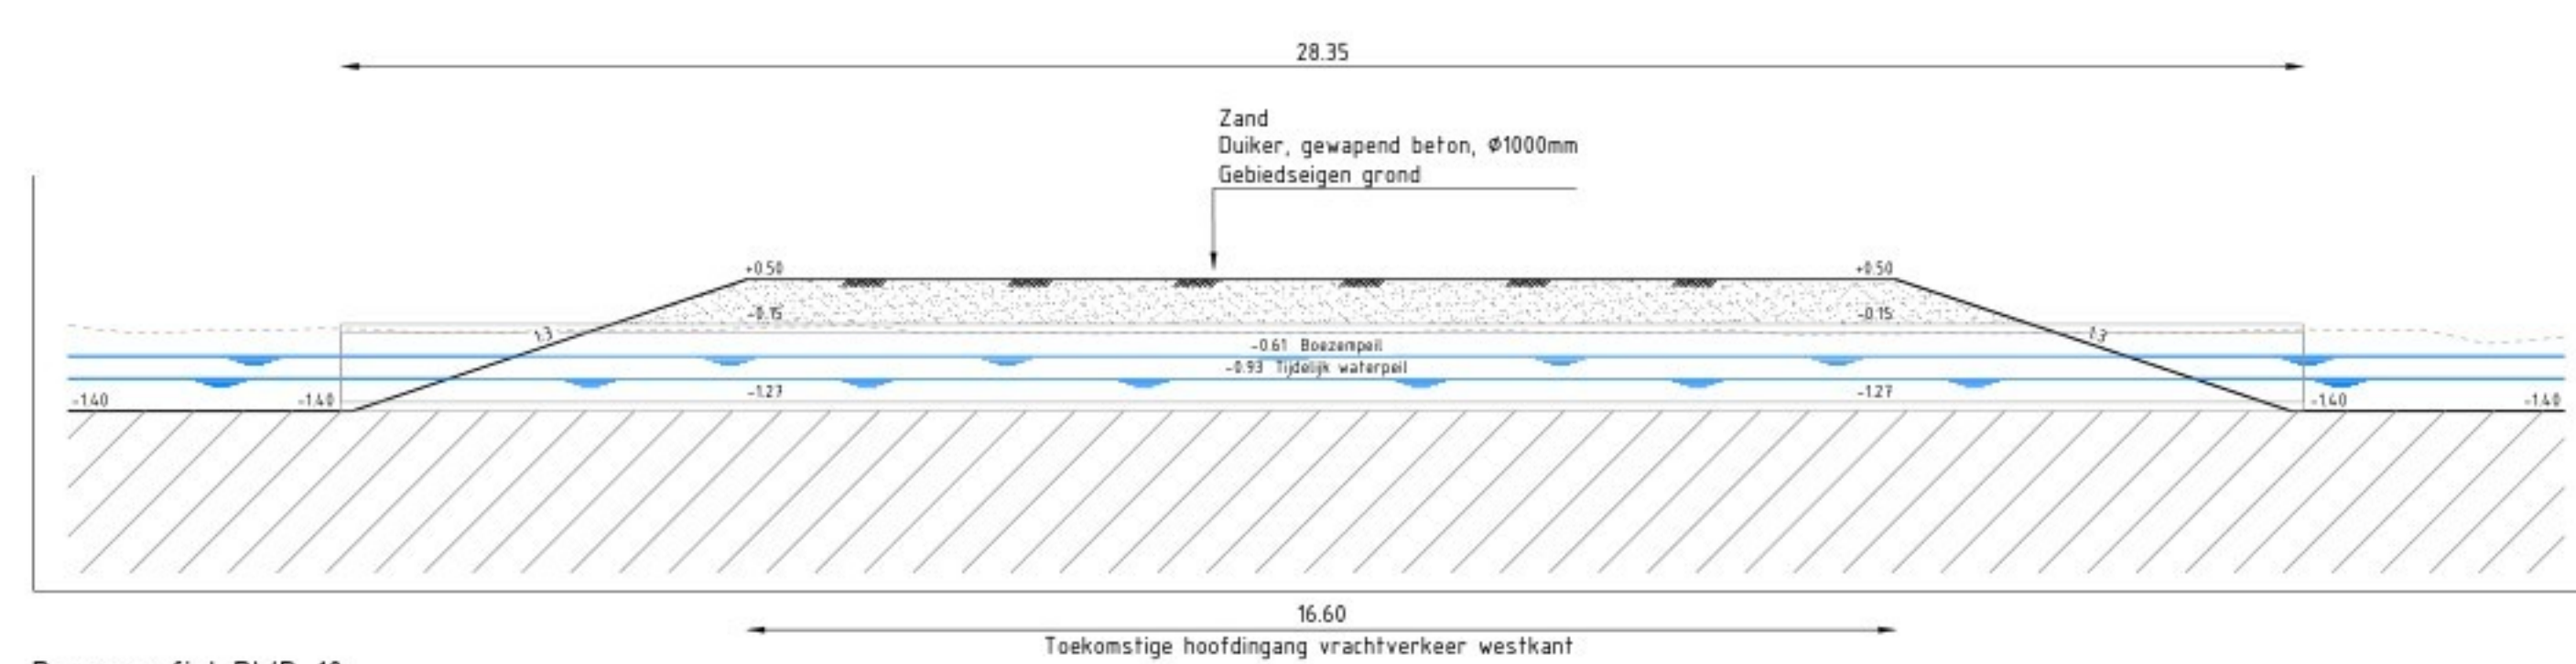


Dwarsprofiel DWP-10
Schaal 1:100

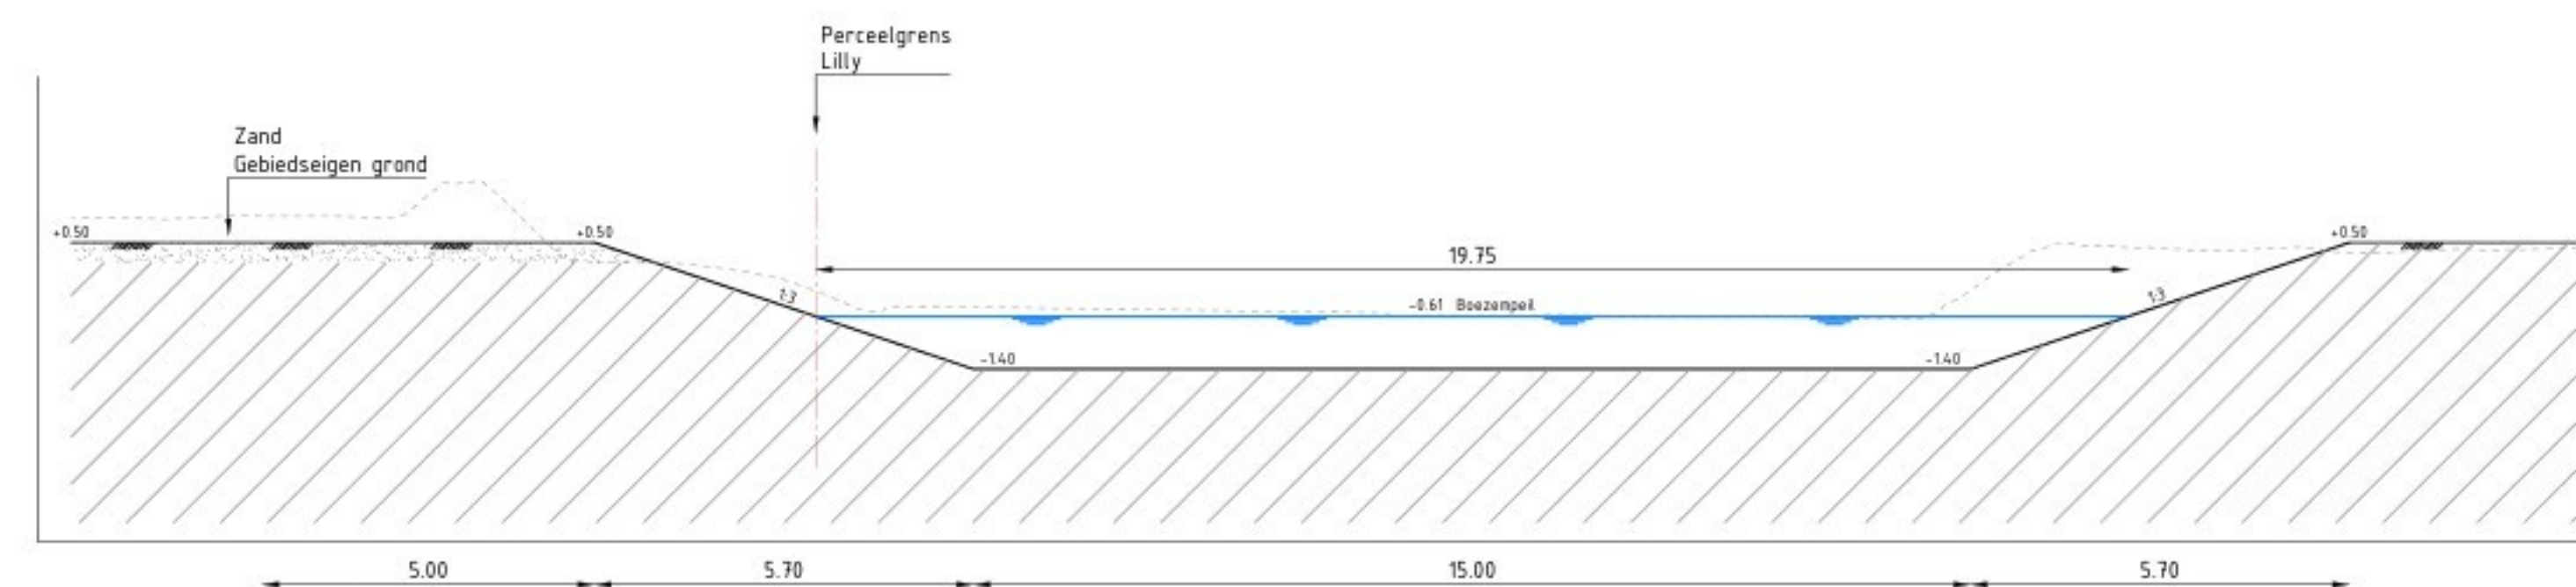


Dwarsprofiel DWP-05^E
Schaal 1:100

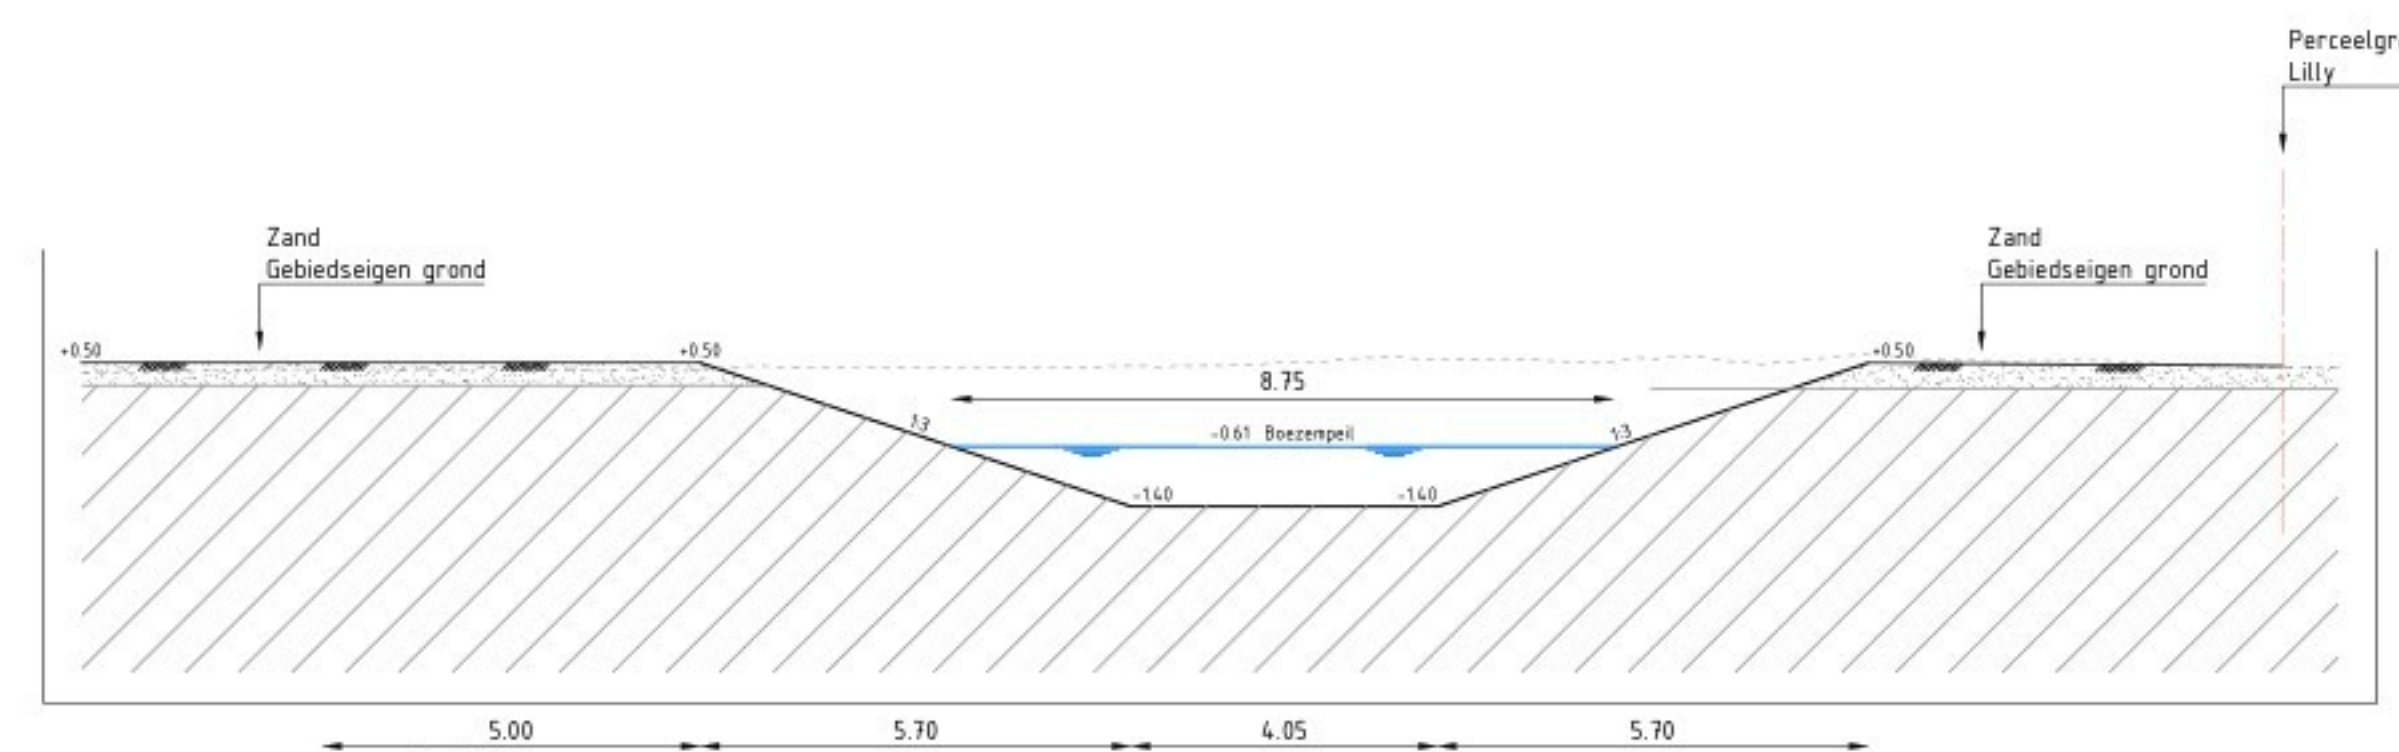


Dwarsprofiel DWP-06
Schaal 1:100

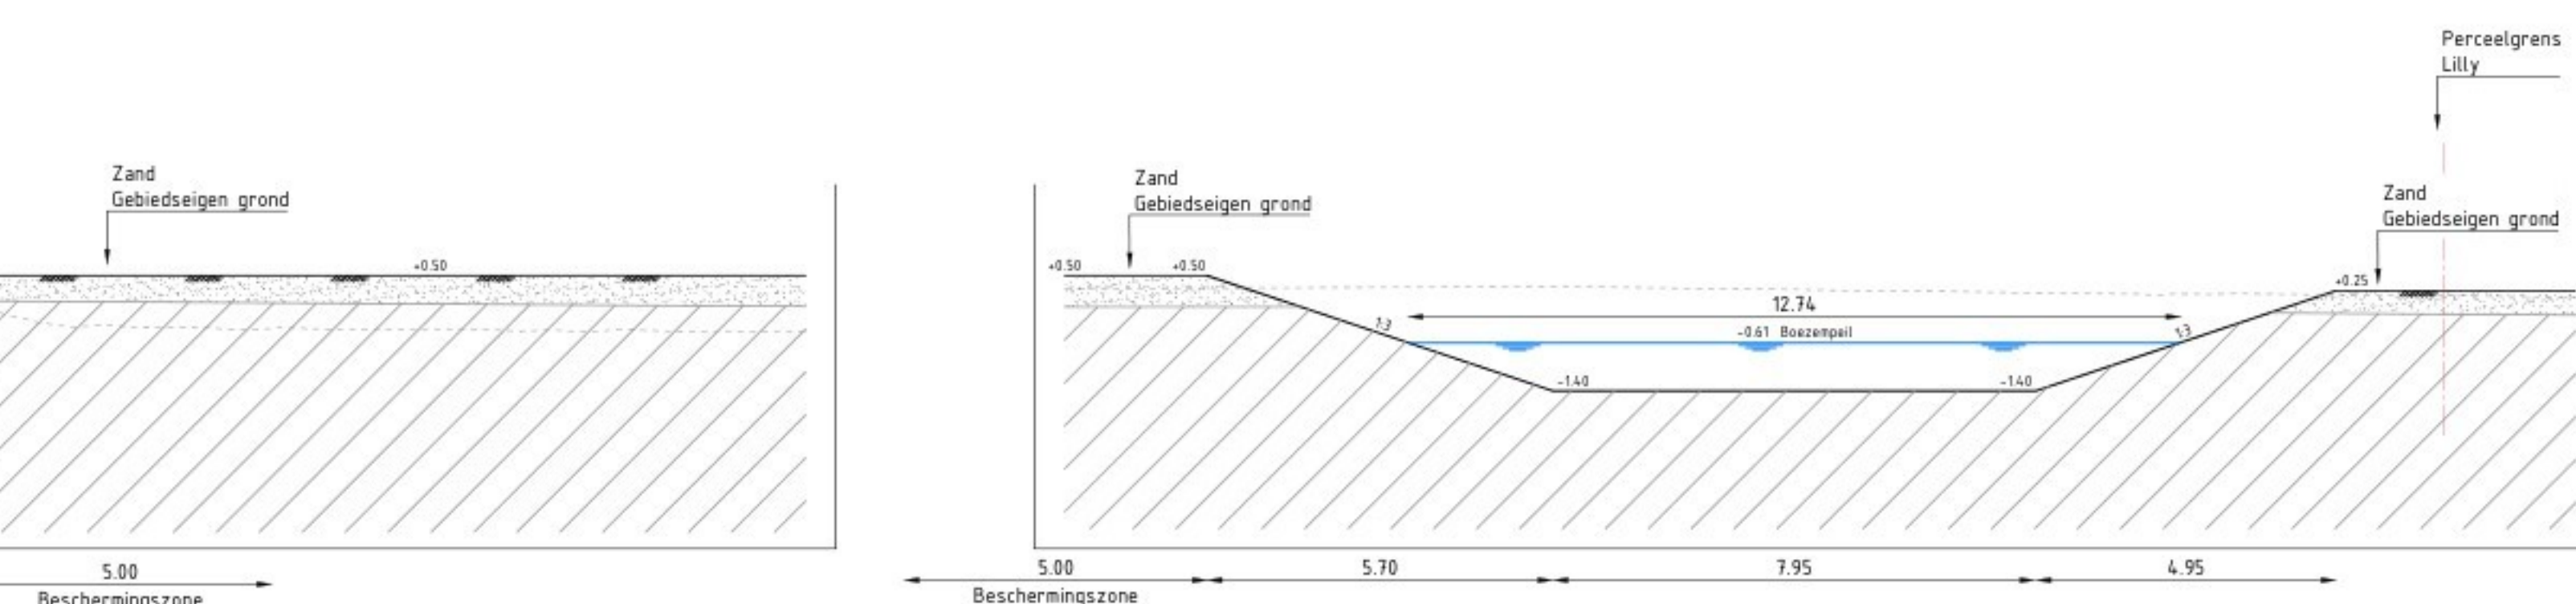

Beschermingszone

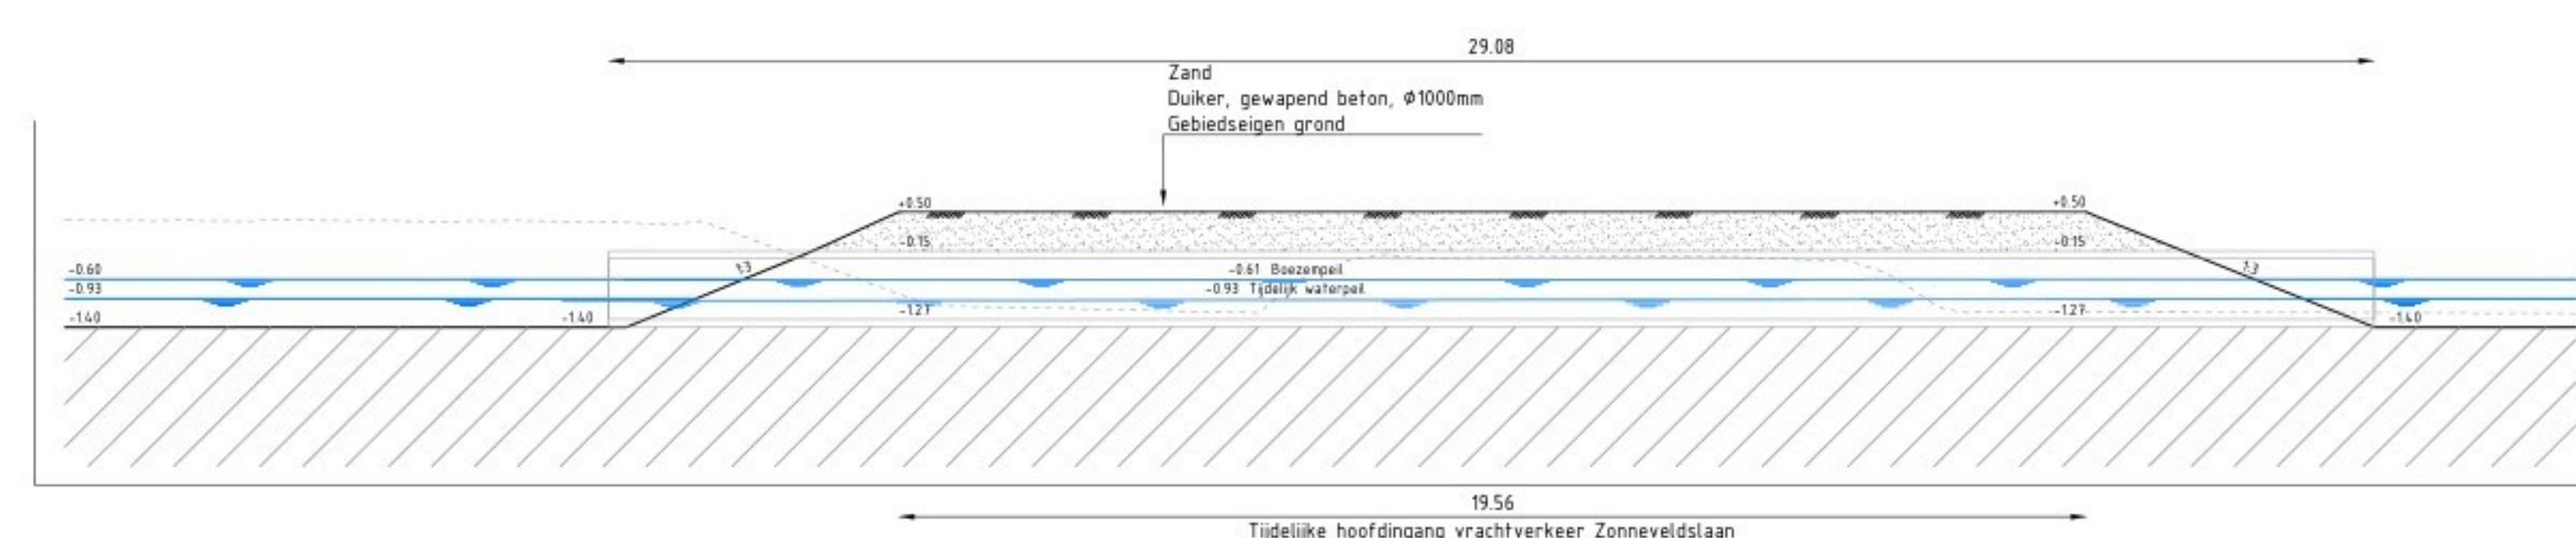

Dwarsprofiel DWP-08
Schaal 1:100

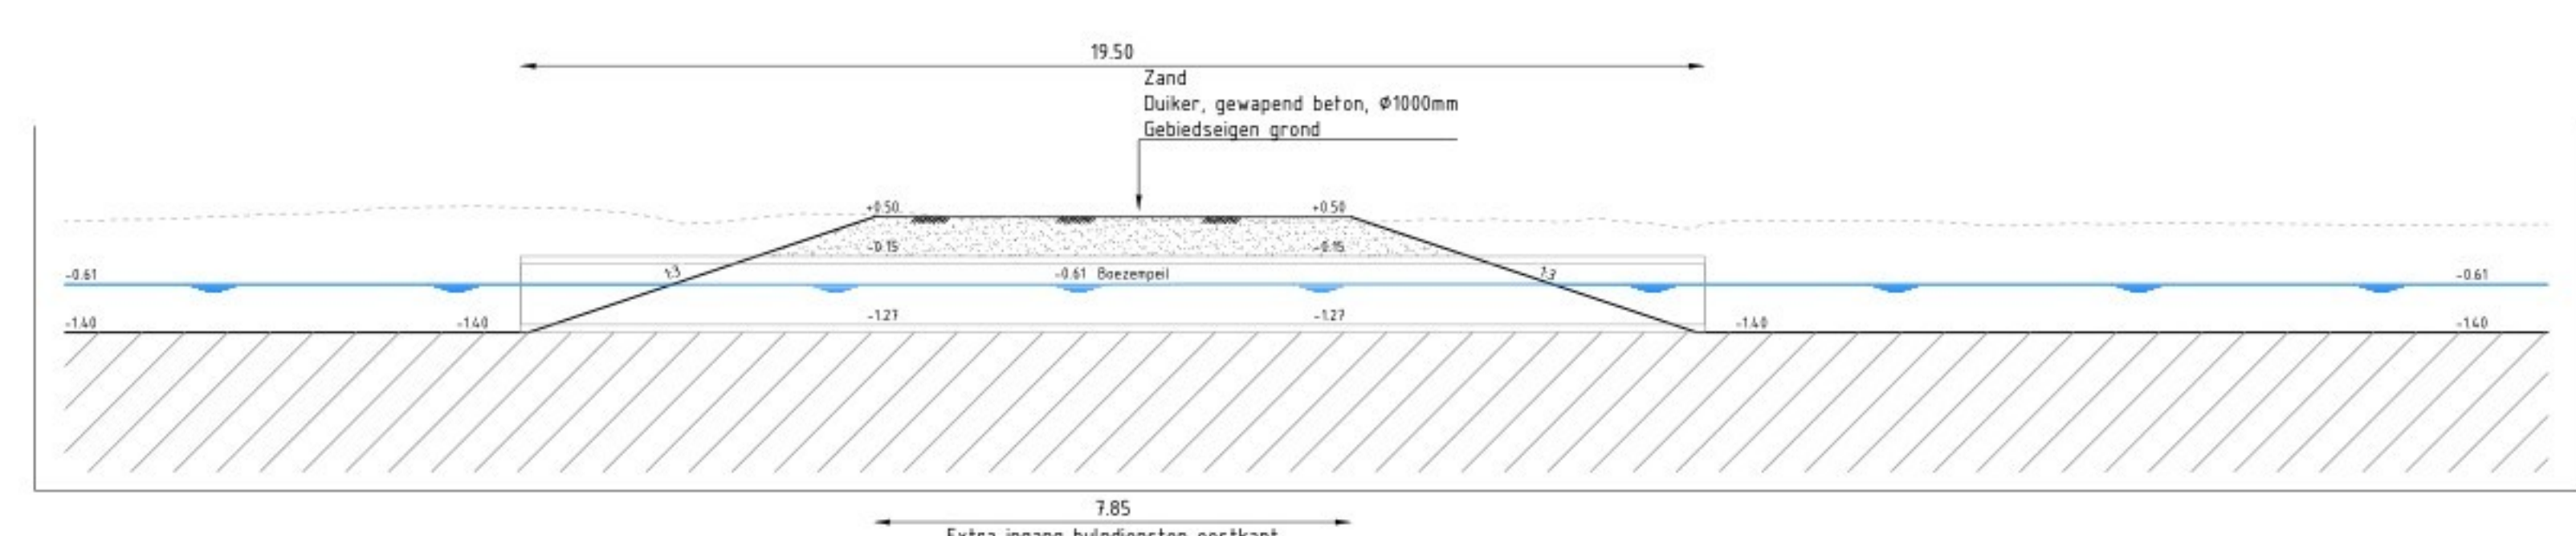

Dwarsprofiel DWP-11
Schaal 1:100

ALGEMEEN / GENERAL

- MATEN IN METERS TENZIJ ANDERS AANGEGEVEN / DIMENSIONS IN METERS UNLESS STATED OTHERWISE
- HOOGTES IN METERS T.O.V. NAP / ELEVATIONS IN METERS IN NAP

PEL MAATVOERING	ELEVATION LEVELS
Maaveel CUP.05D.WHSE.ASR5.SOD gebouwe Maaveel ADMIN.ATRIUM.LABS gebouwe Maaveel langes watergangen	+120m NAP +120m NAP +120m NAP
Kruin hoofdegeve	+135m NAP
Vloerpeel CUP.05D.WHSE.ASR5.SOD gebouwe Vloerpeel ADMIN.ATRIUM.LABS gebouwe	+150m NAP +100m NAP
Waterpel watergangen	-0.65m NAP
	Grade level CUP.05D.WHSE.ASR5.SOD building Grade level ADMIN.ATRIUM.LABS building Grade level at watercourses
	Center of main road
	Floor level CUP.05D.WHSE.ASR5.SOD building Floor level ADMIN.ATRIUM.LABS building
	+120m NAP -0.70m NAP +150m NAP +100m NAP -0.65m NAP




										SYSTEM/REVISION			EDIFICIO/REVISÃO		LEVEL/FLOOR			
										SUB DISCIPLINE		LOCATION CODE	LOCATION/GRID		CCI CODE		PROJECT NAME	
										CRITICAL QUALITY		DRAWING INTENTION		DRAWING SCALE		PROJECT NAME		
										CRITICAL BUSINESS		EQUIPMENT CLASSIFICATION		ALTERNATE DOCUMENT ID		DRAWING SCALE		
										CRITICAL HSE		VENDOR		DOCUMENT ID		DRAWING SCALE		
										NON-CRITICAL		ENGINEERING AGENCY DOC ID		DOCUMENT ID		DRAWING SCALE		
														LED00-CS-02000106				

IF YOU ARE USING A PRINTED COPY OF THIS DOCUMENT, IT IS AN UNCONTROLLED PRINT. CONFIRM WITH THE OFFICIAL "ELECTRONIC RECORD" DOCUMENT IN THE GLOBAL ENGINEERING CONTENT MANAGEMENT SYSTEM.

IF YOU ARE USING A PRINTED COPY OF THIS DOCUMENT, IT IS AN UNCONTROLLED PRINT. CONFIRM WITH THE OFFICIAL "ELECTRONIC RECORD" DOCUMENT IN THE GLOBAL ENGINEERING CONTENT MANAGEMENT SYSTEM.