




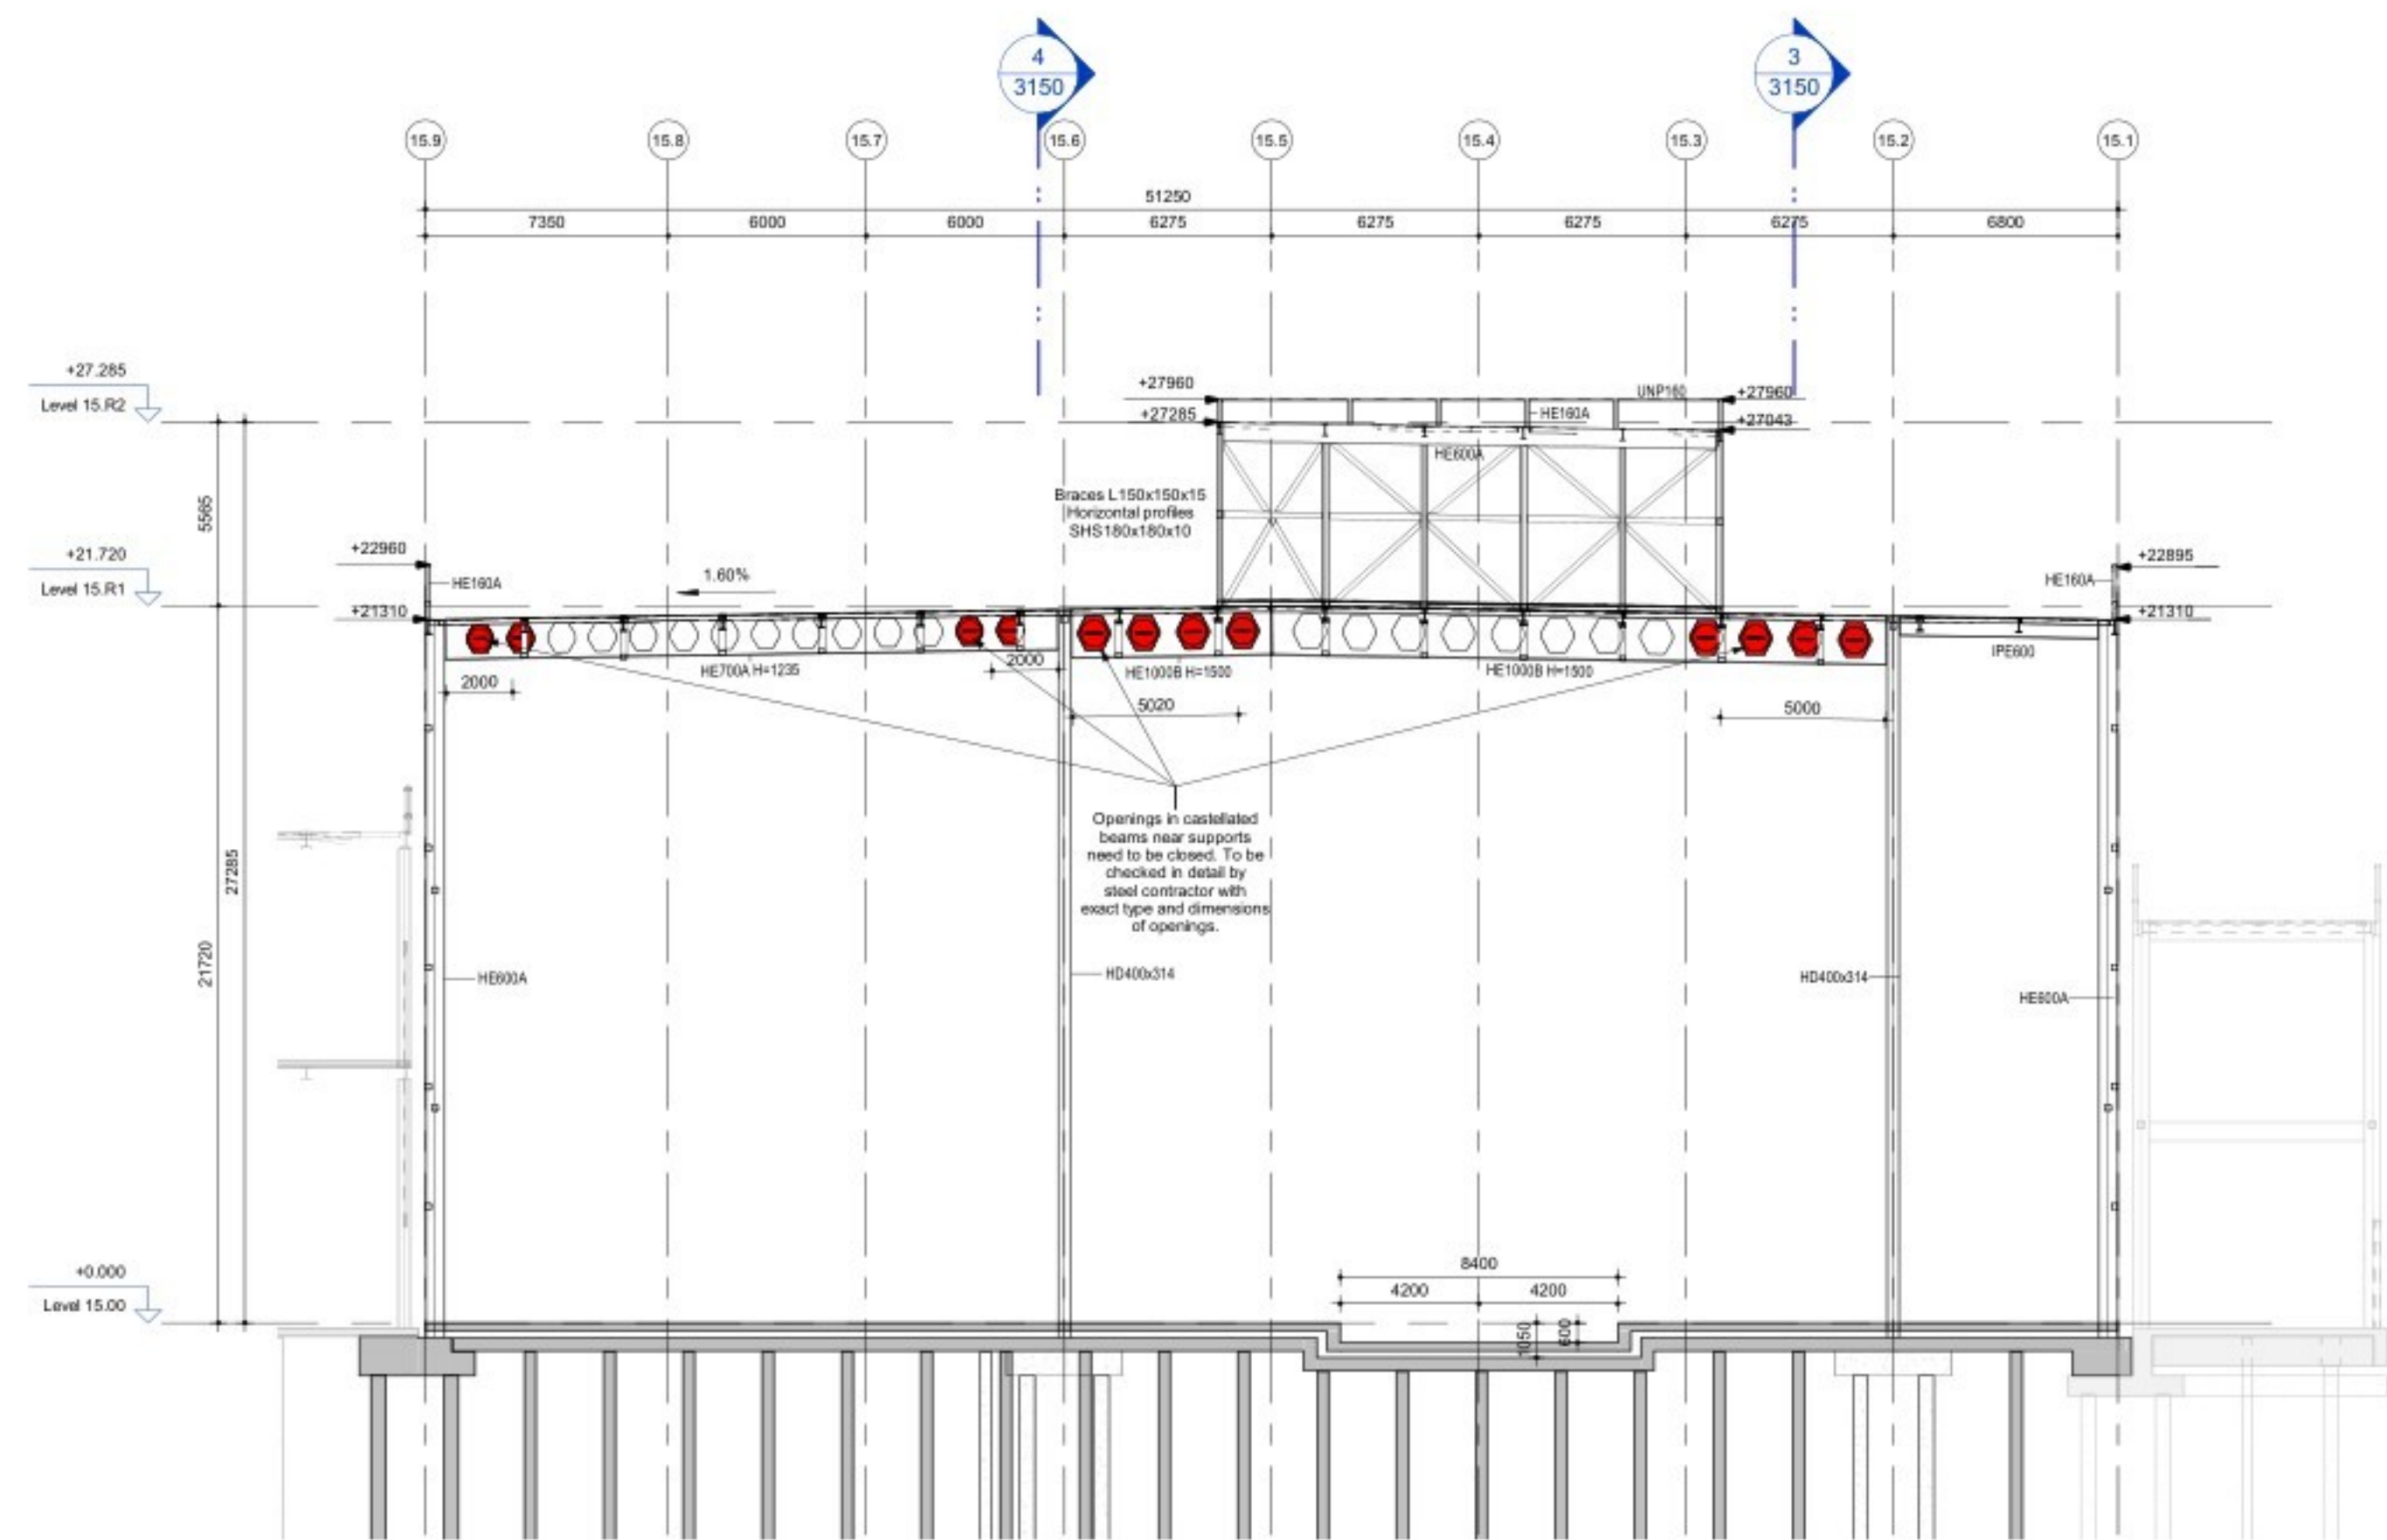


1 Section 15.A
Scale: 1 : 200

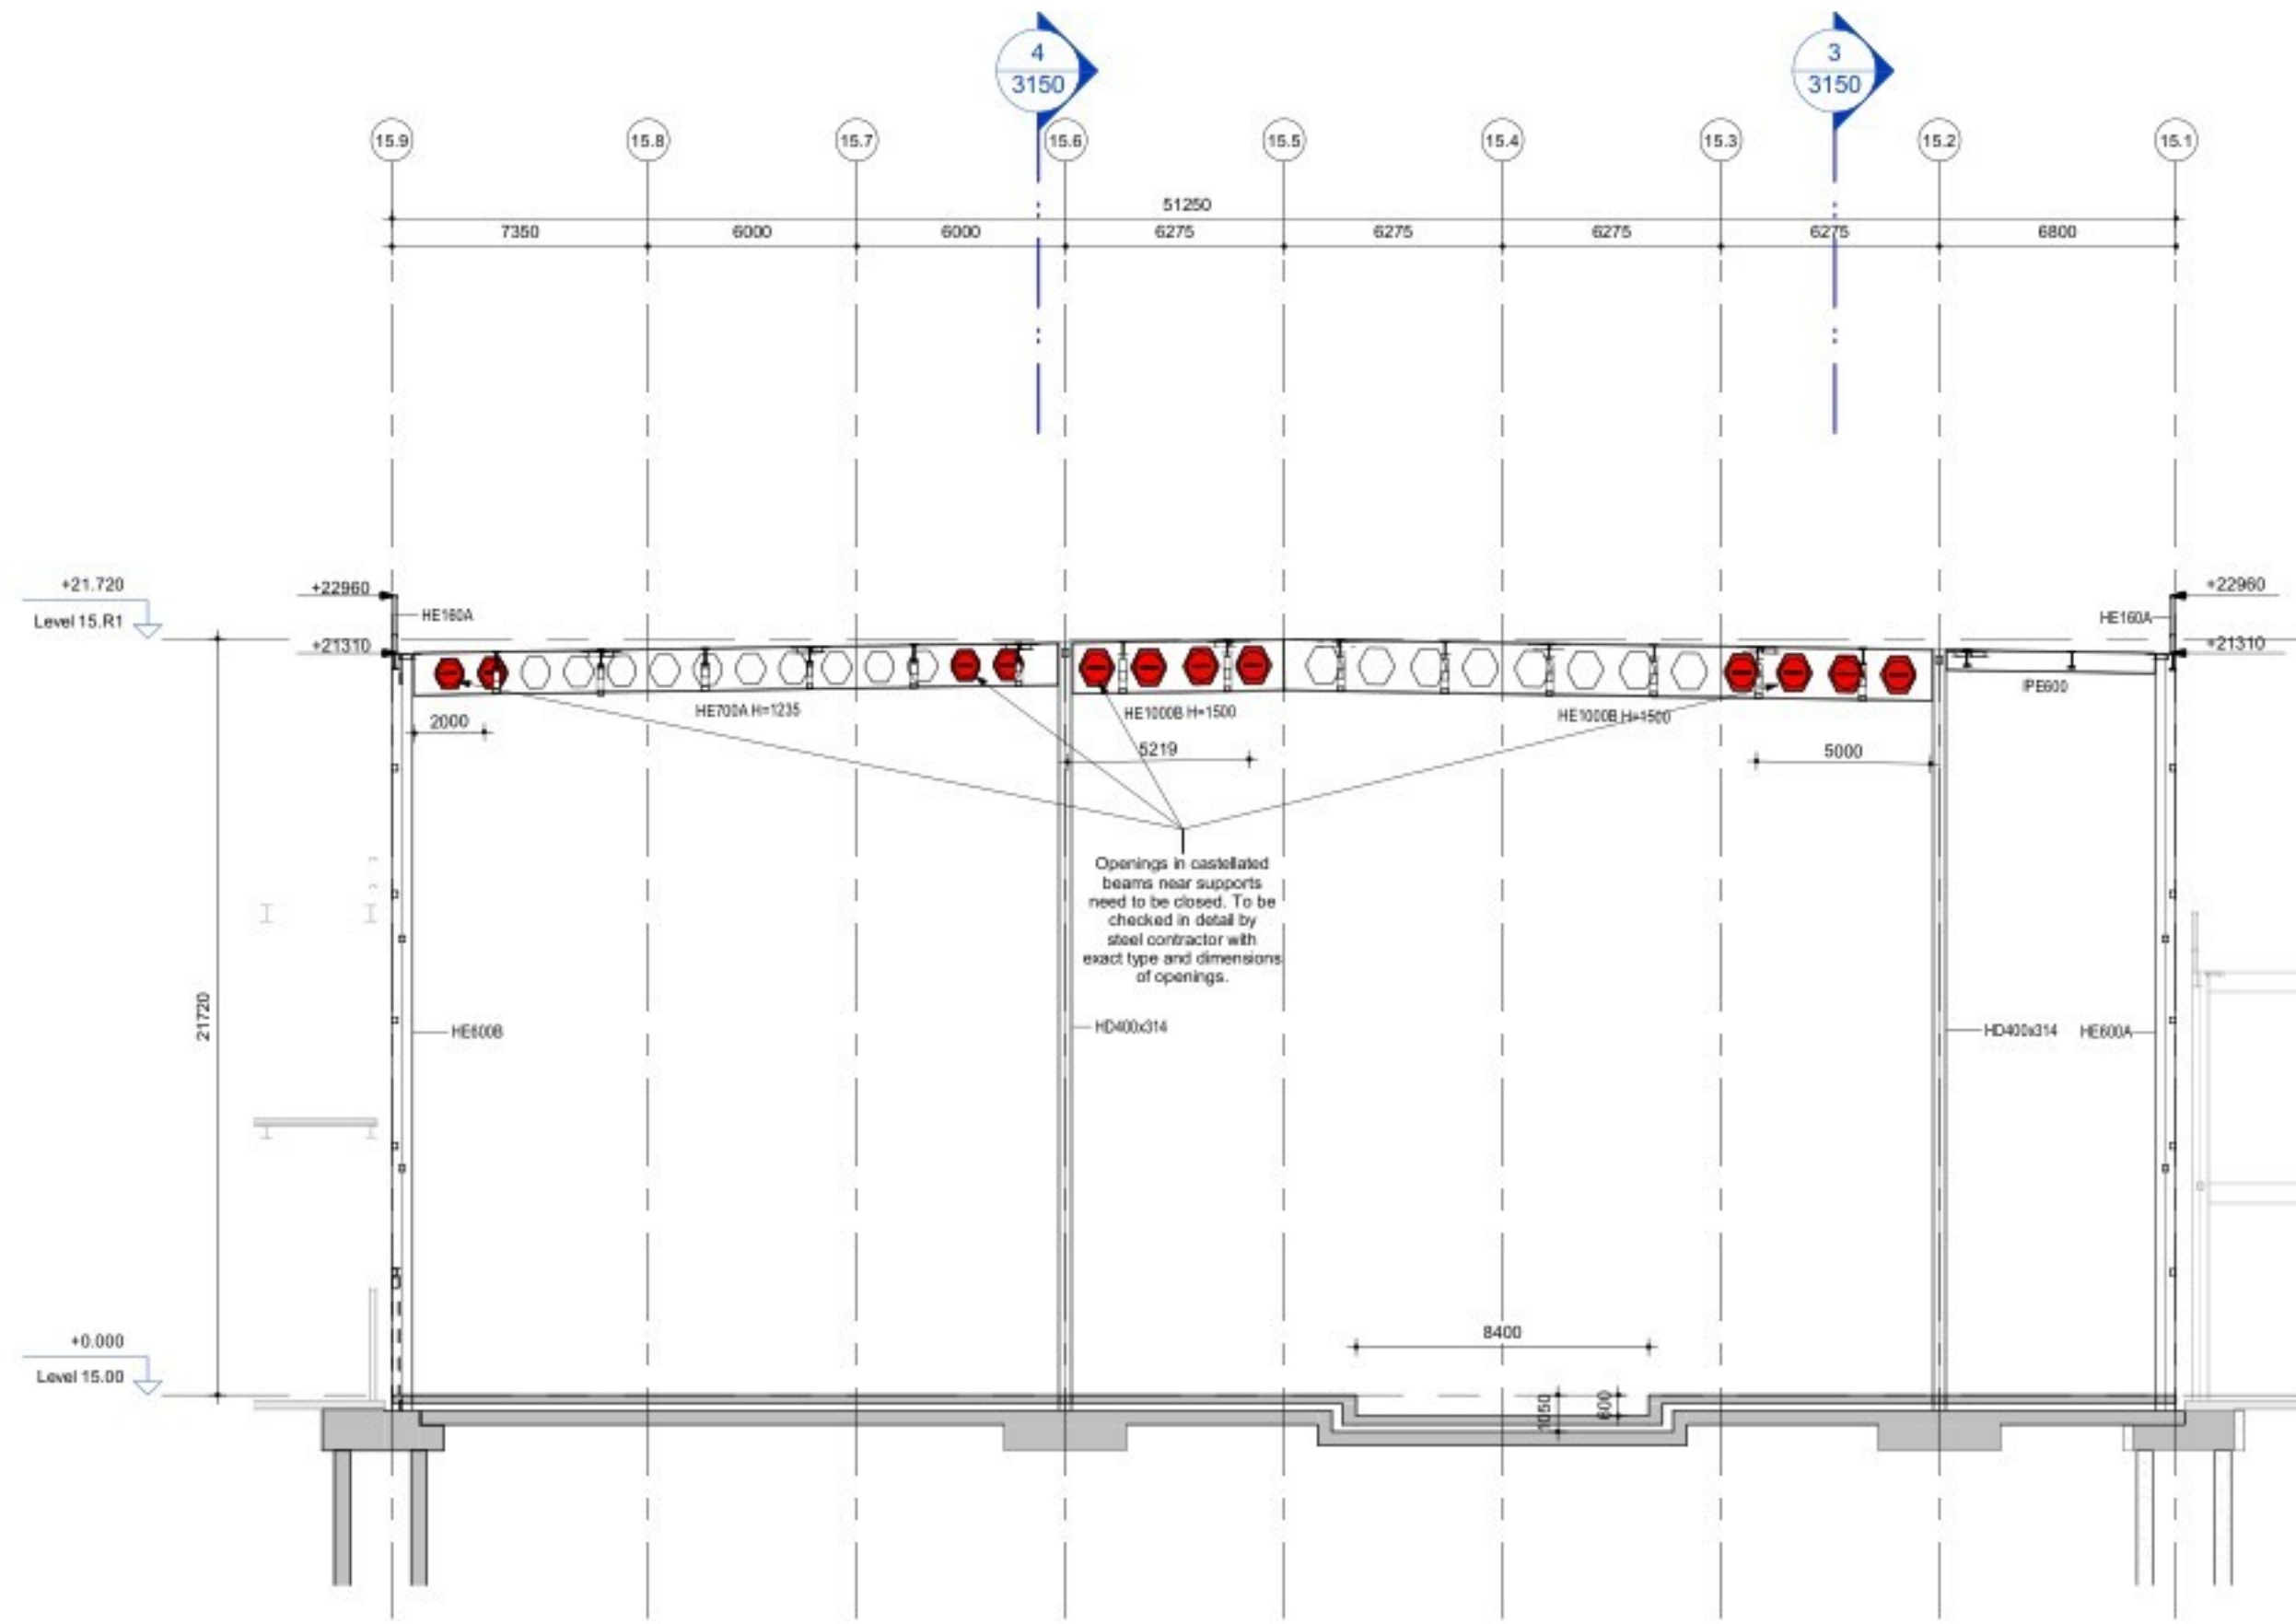

2 Section 15.B
Scale: 1 : 200

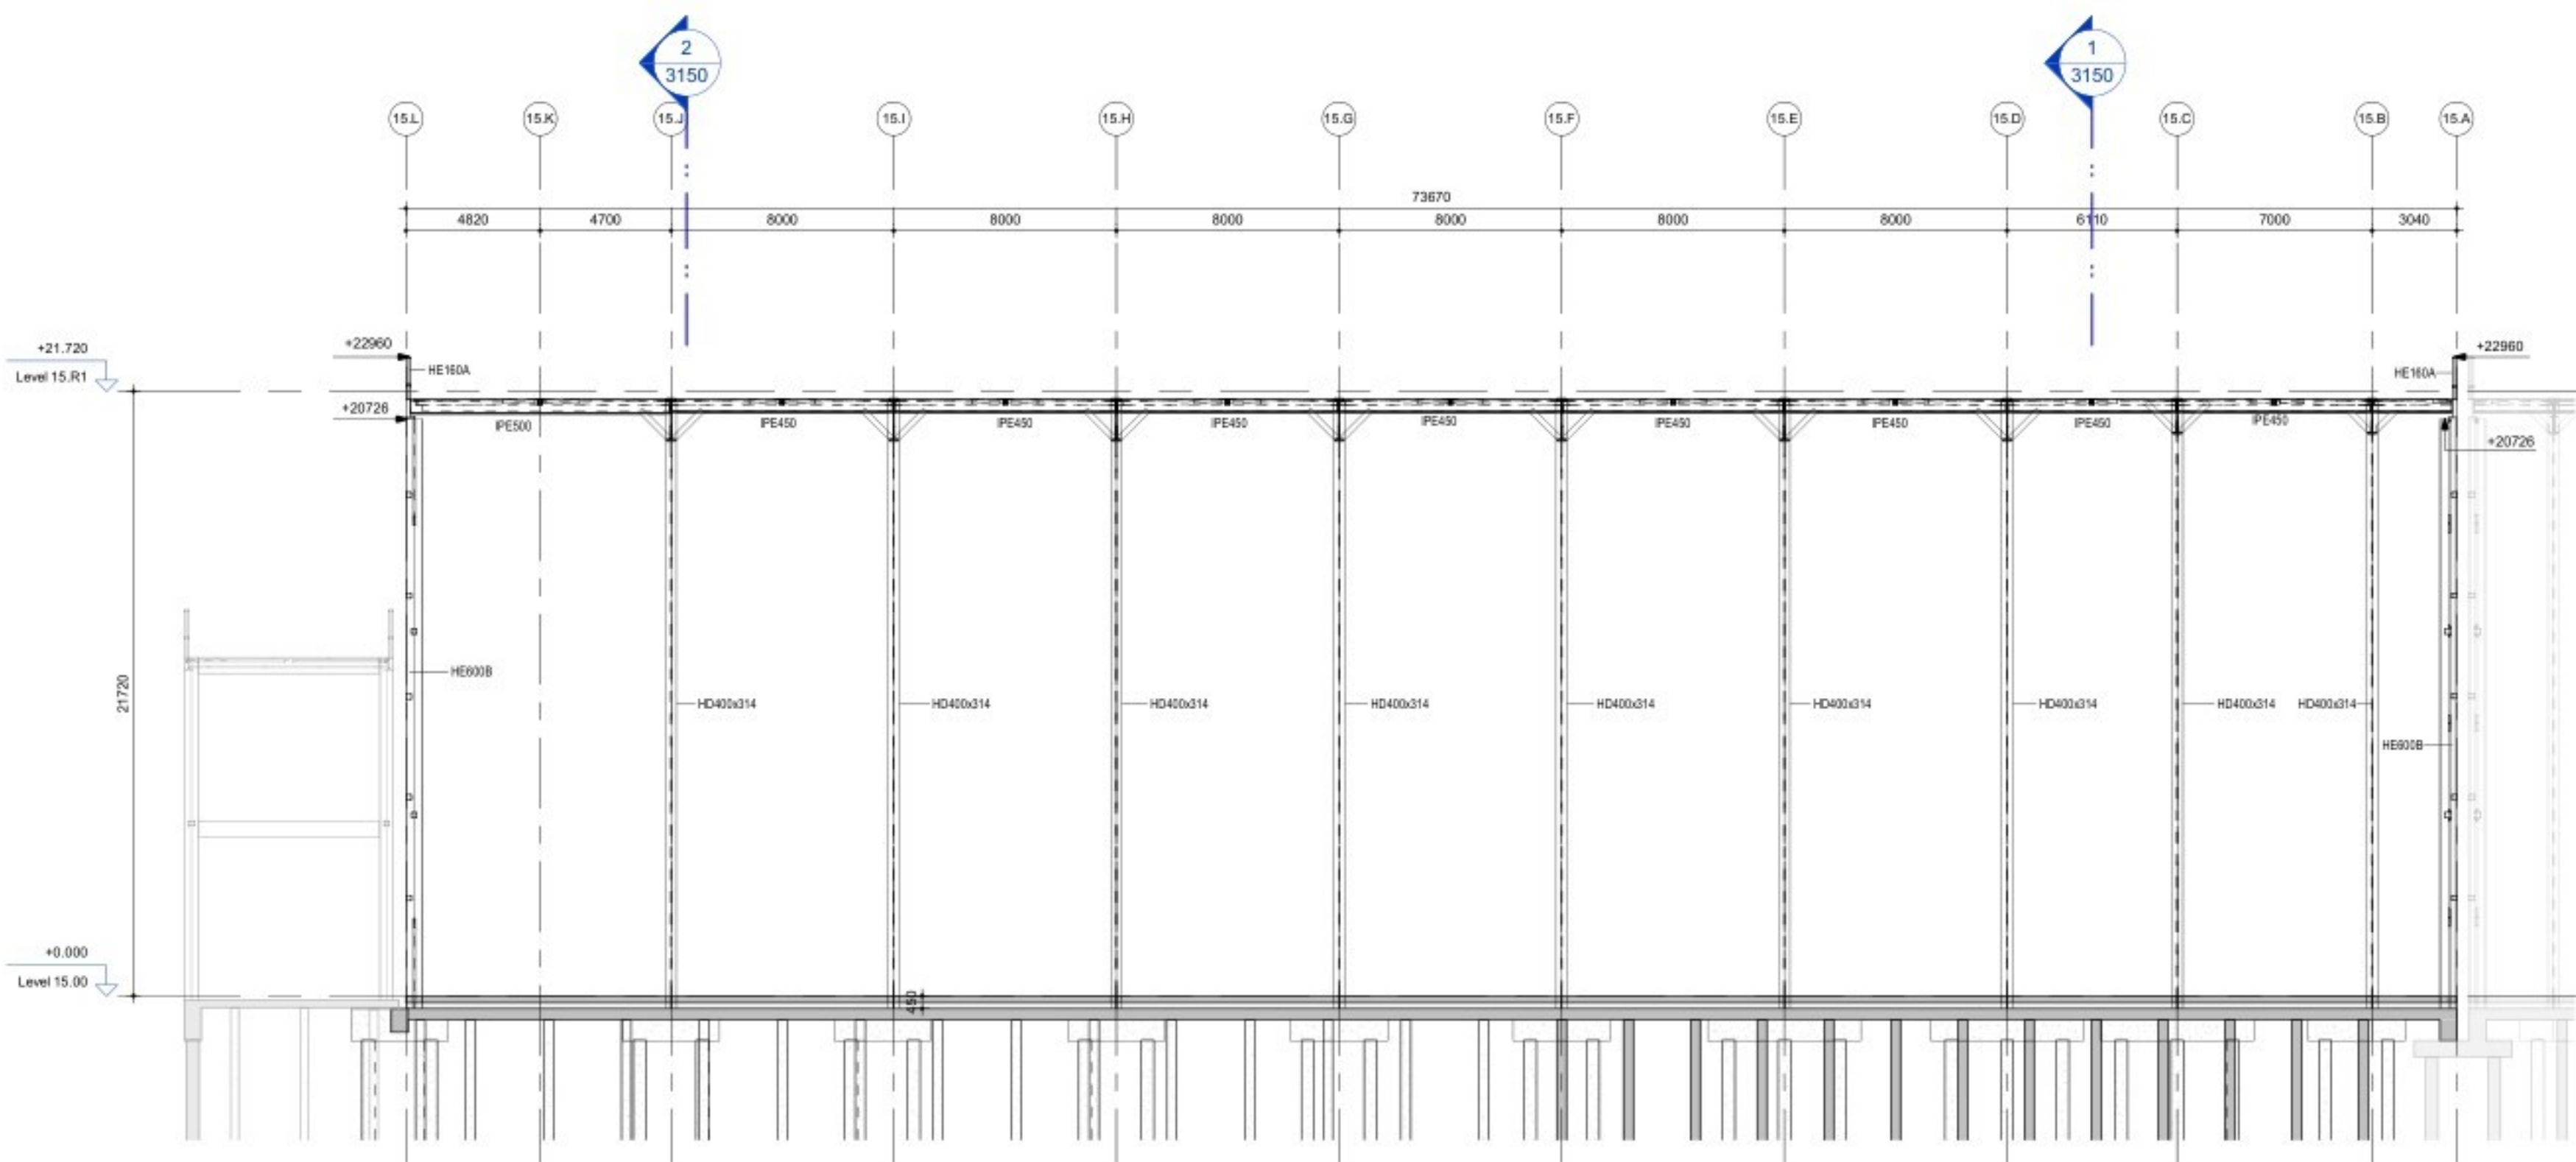


3 Section 15.C
Scale: 1 : 200

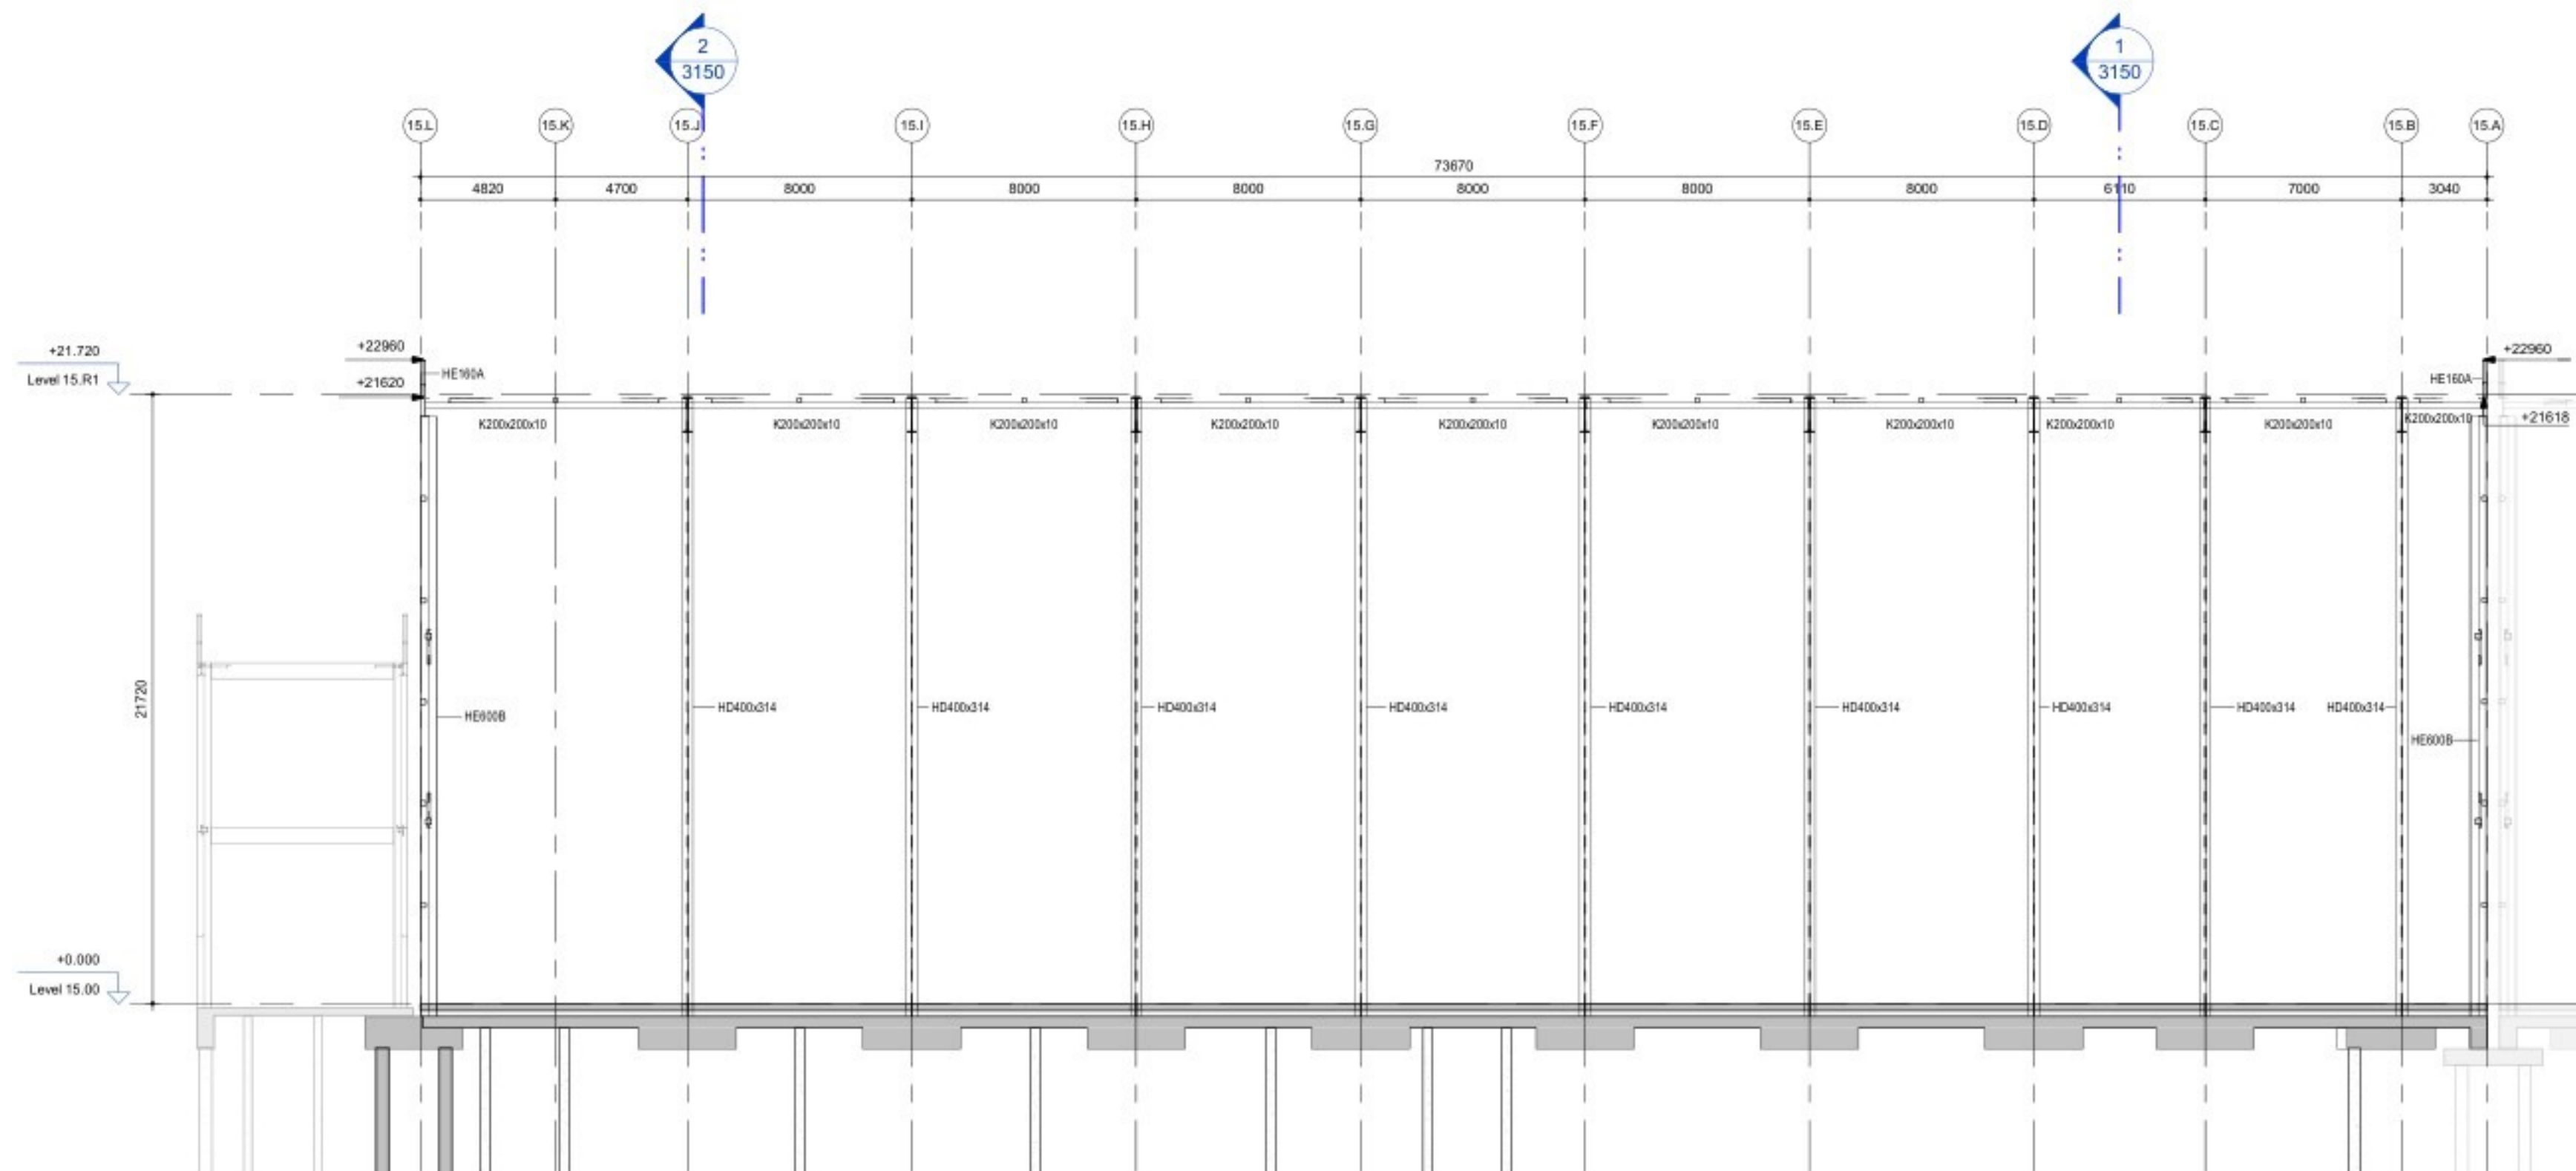

4 Section 15.D
Scale: 1 : 200

Castellated beams to be checked in detail by steel contractor with exact type and dimensions of openings.

Plan view :

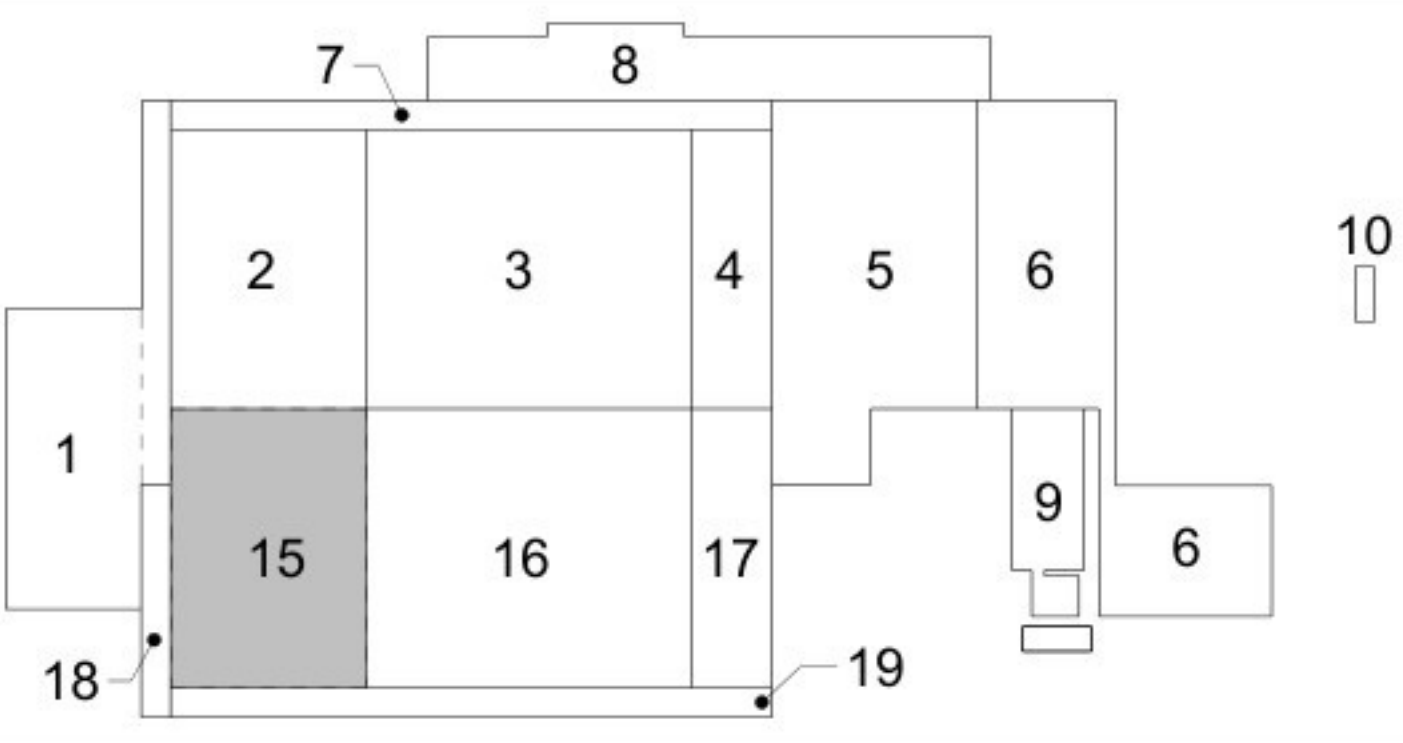

1	Aanvraag Omgevingsvergunning	RRU	RKE	16-09-2022
Revision/Purpose of Issue	Checked by	Approved by	Date	
Client		Contact		
FAGE				
Originator		Contact		
ARCADIS				
Project		Contact		
Fage Dairy Plant				
Projectnumber : 30092685		Security Category:		
Phase : Final Design		AS2 - Internal		
Subject		Z15 Building 15 Sections		
Scale : As indicated	Sheet size : A0	Purpose of Issue:	Drawn by:	
Contractnumber :	Sheet : 3150	FINAL	BJI	
Drawingnumber :				Revision:
FHDP-ARC-Z15-ZZ-DRW-SE-FD-3150				1