




5 Elevation on gridline 15.9
Scale: 1 : 200

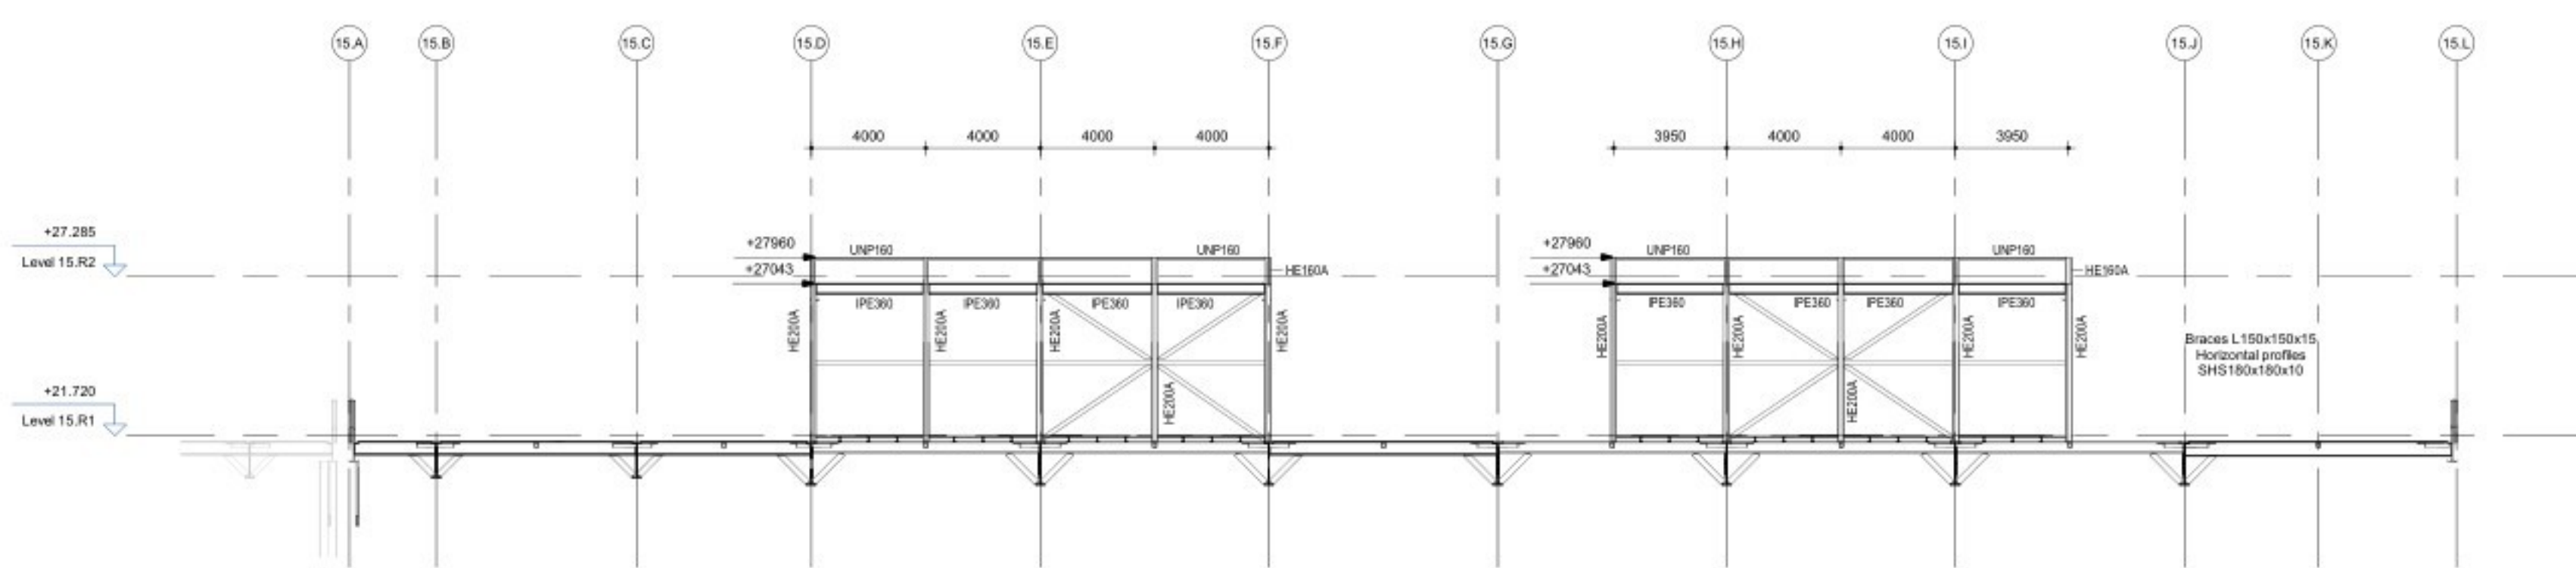


6 Elevation on gridline 15.1
Scale: 1 : 200

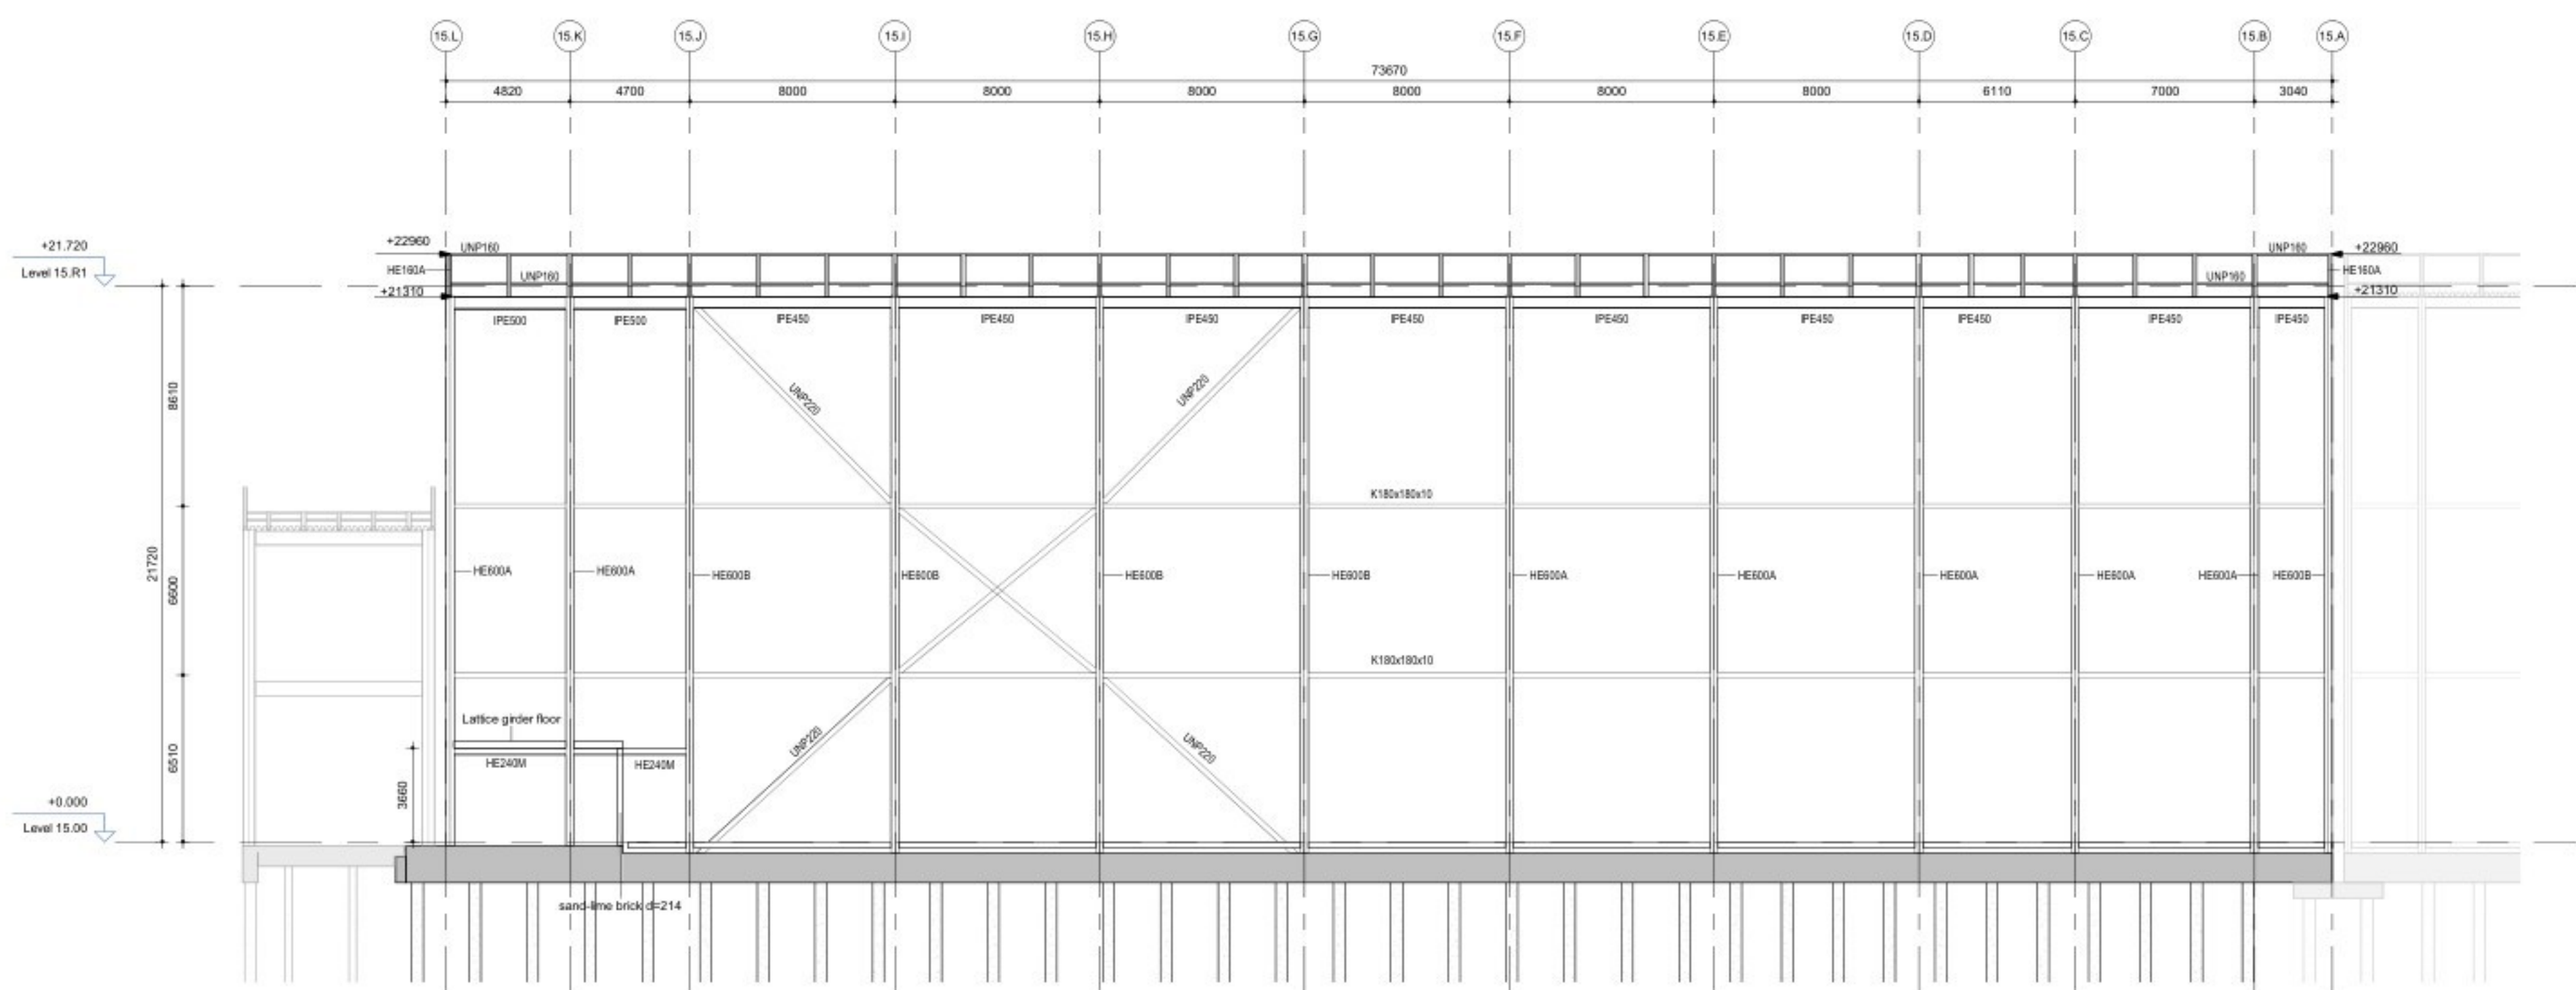


3 Elevation on gridline 15.9
Scale: 1 : 200

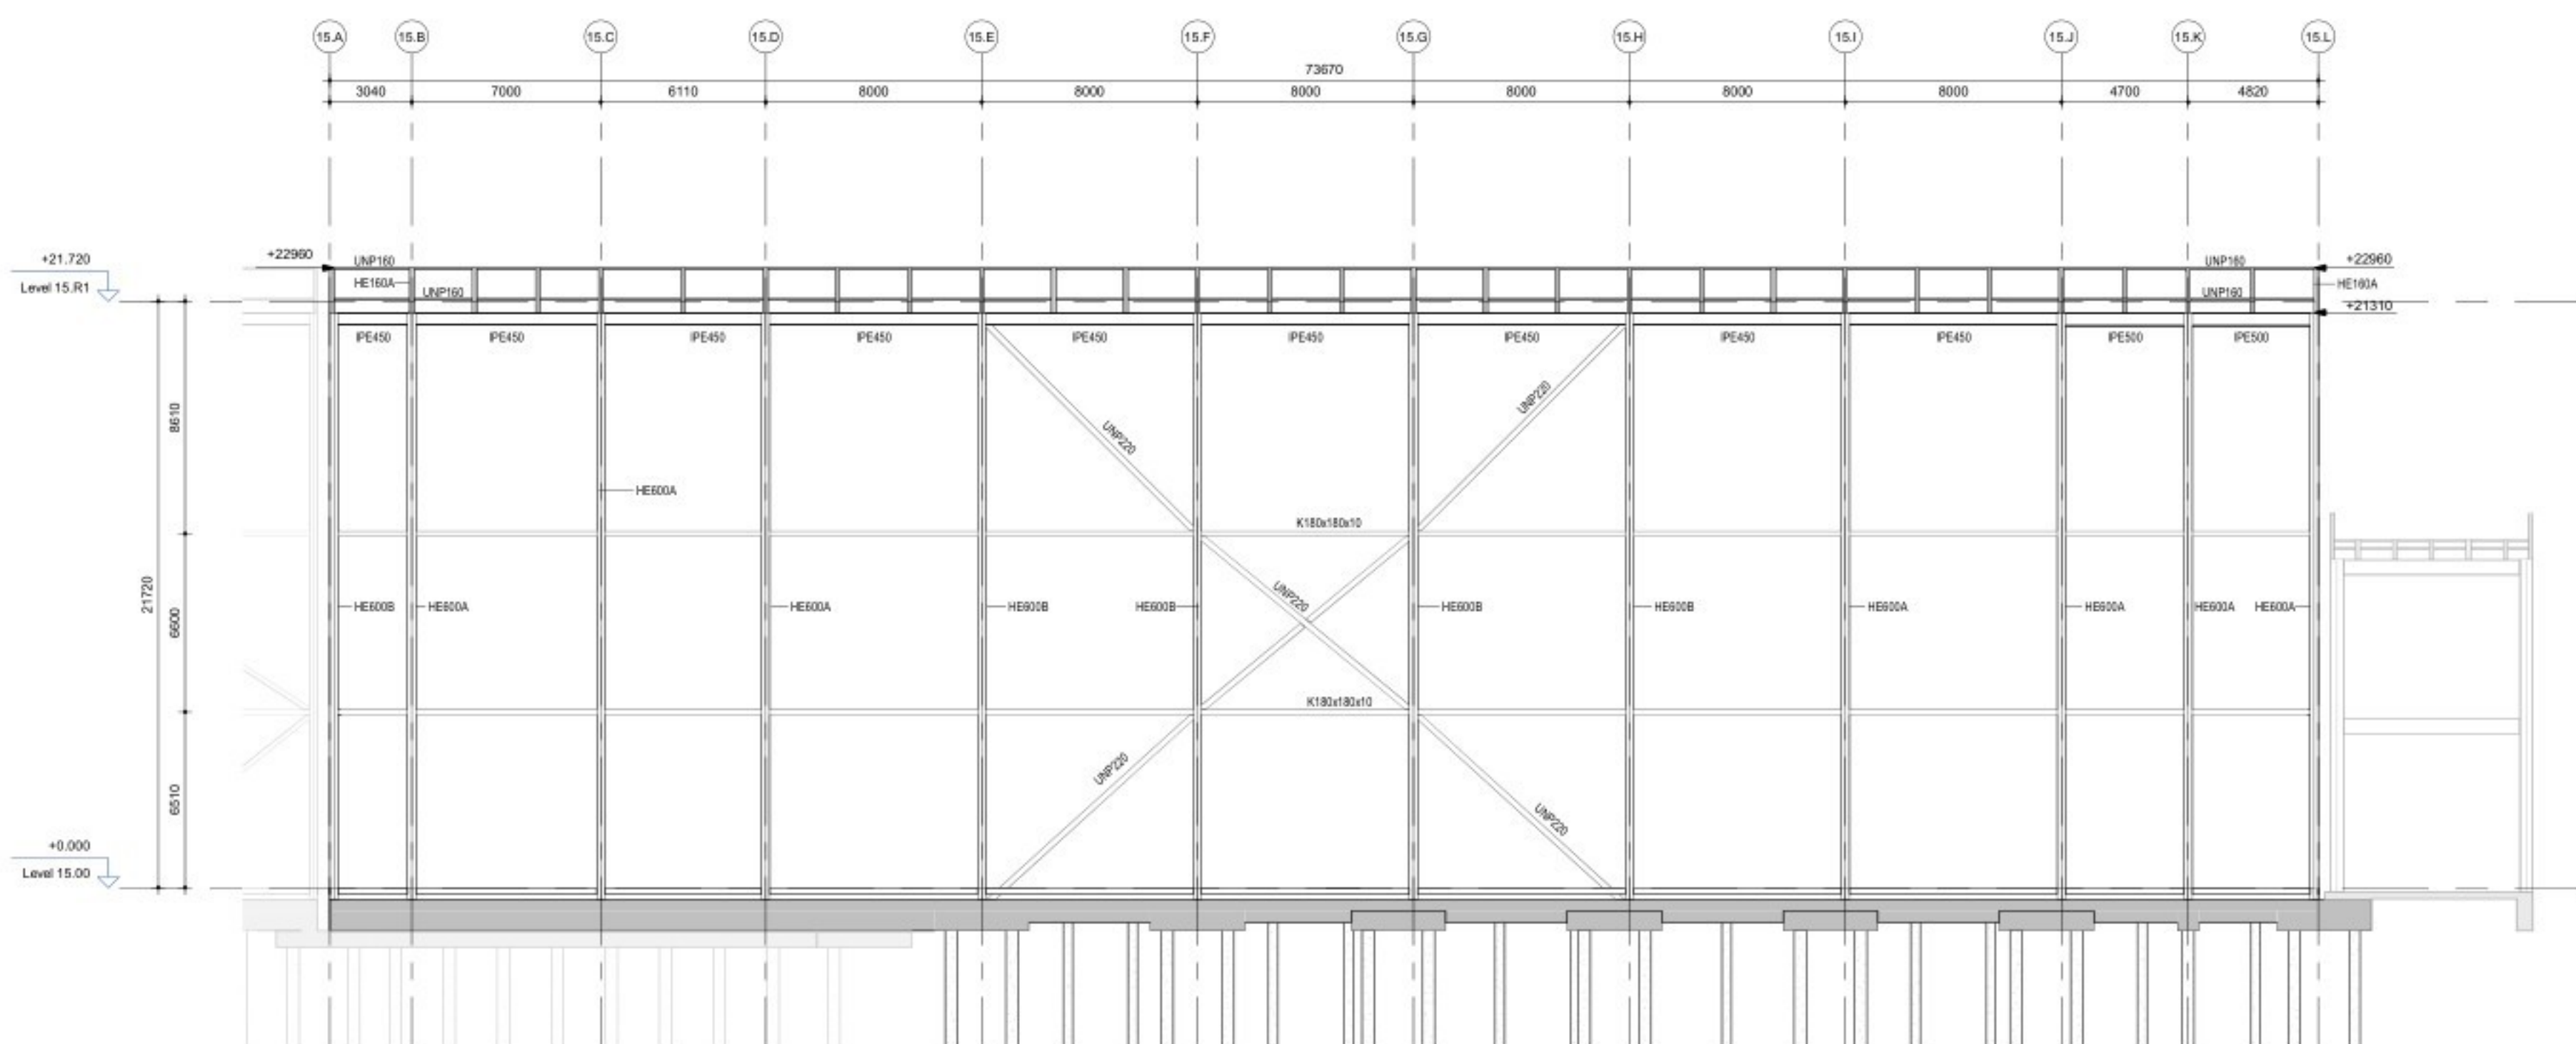


4 Elevation on gridline 15.1
Scale: 1 : 200

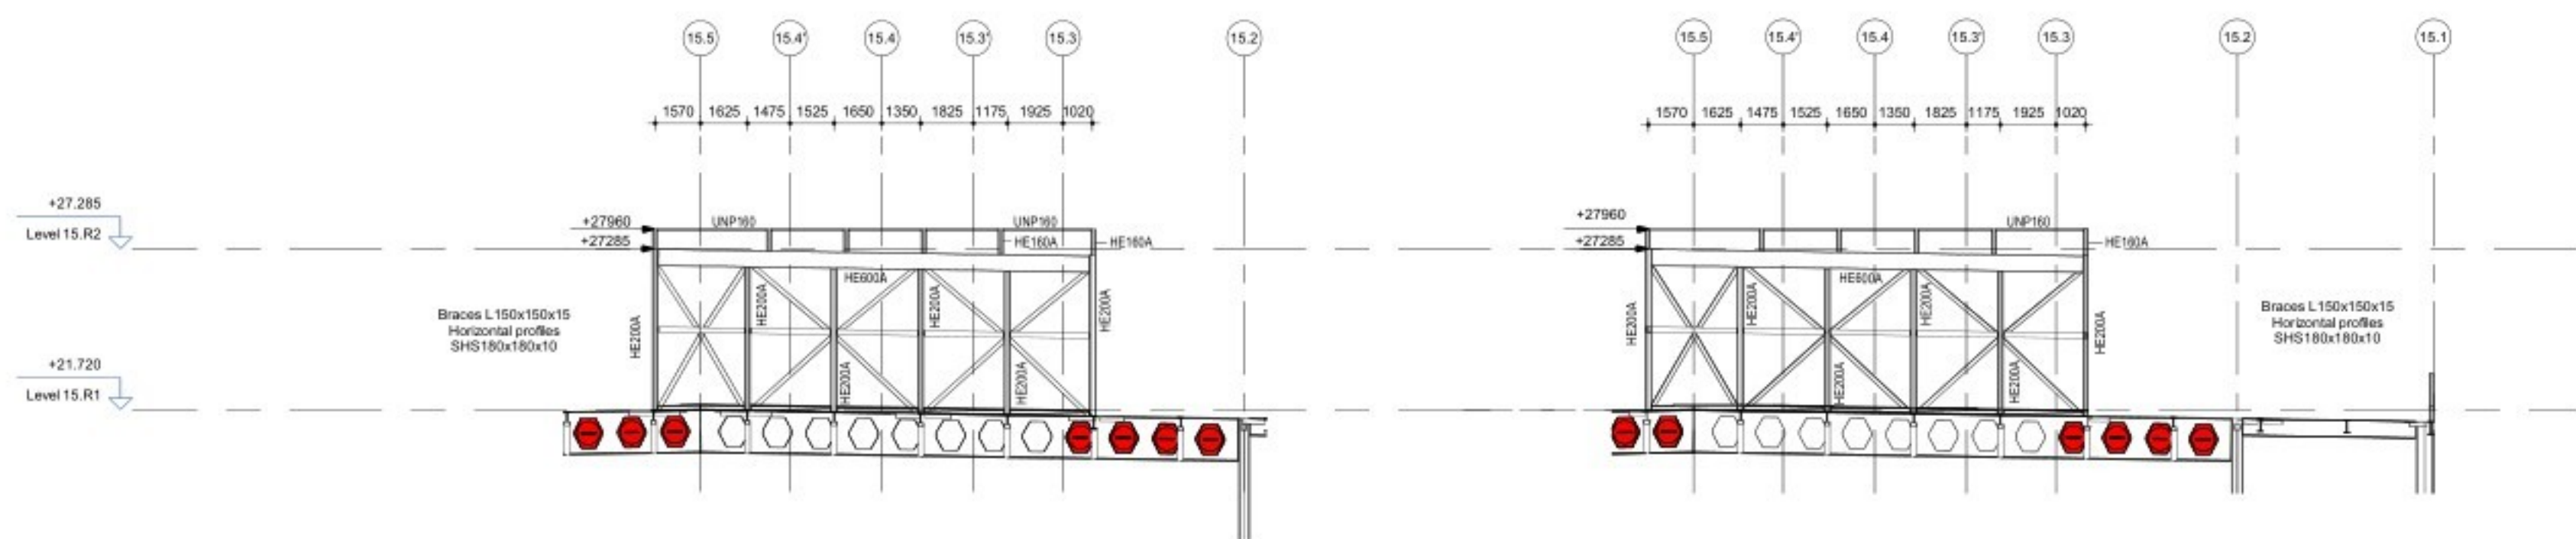


7 Elevation on gridline 15.J
Scale: 1 : 200

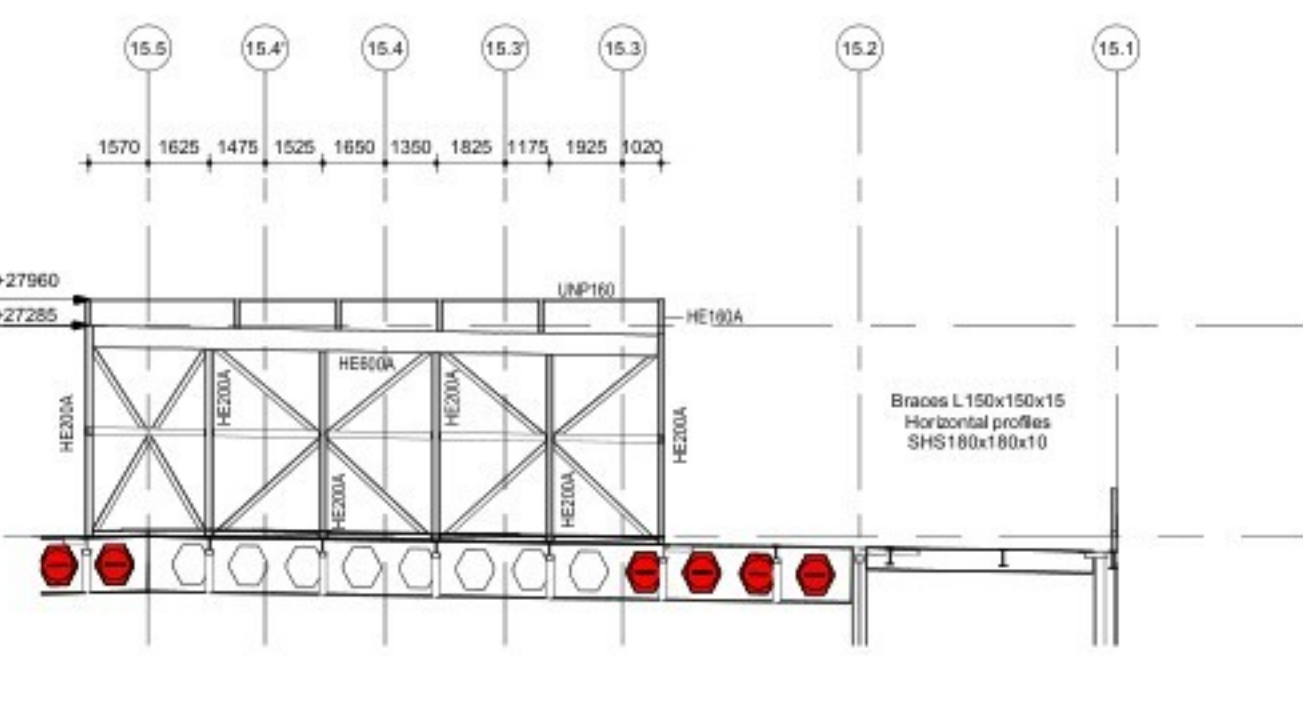


8 Elevation on gridline 15.F
Scale: 1 : 200

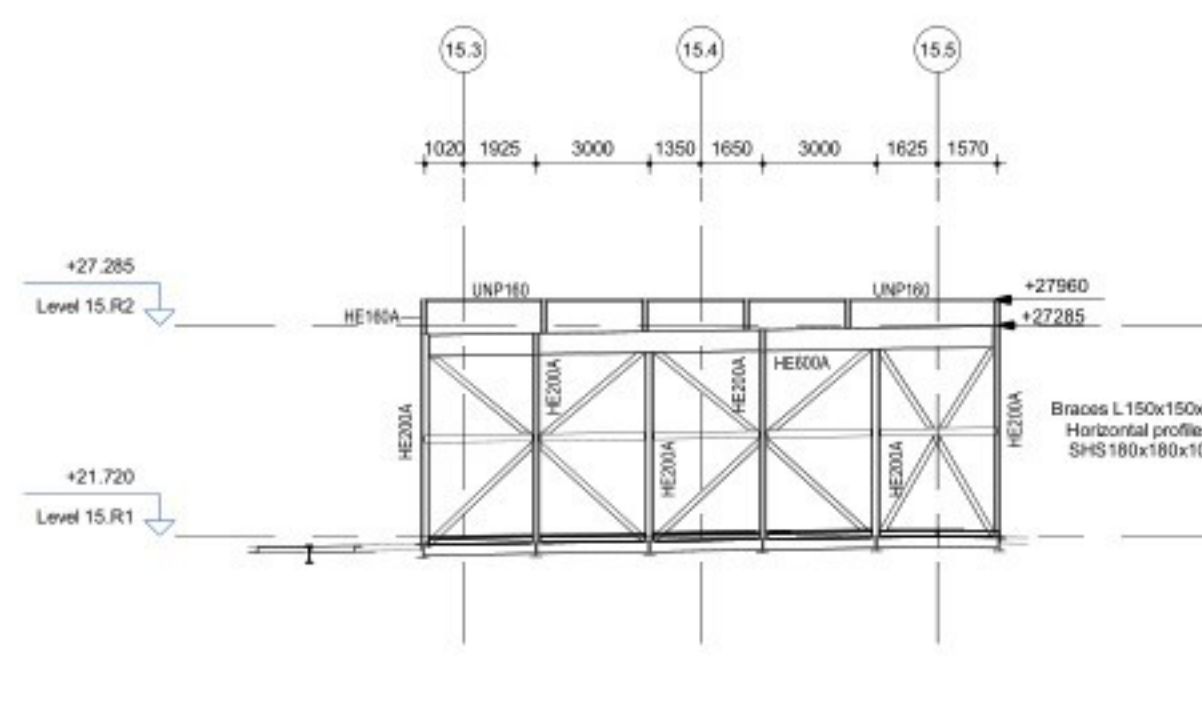


9 Elevation on gridline 15.D
Scale: 1 : 200

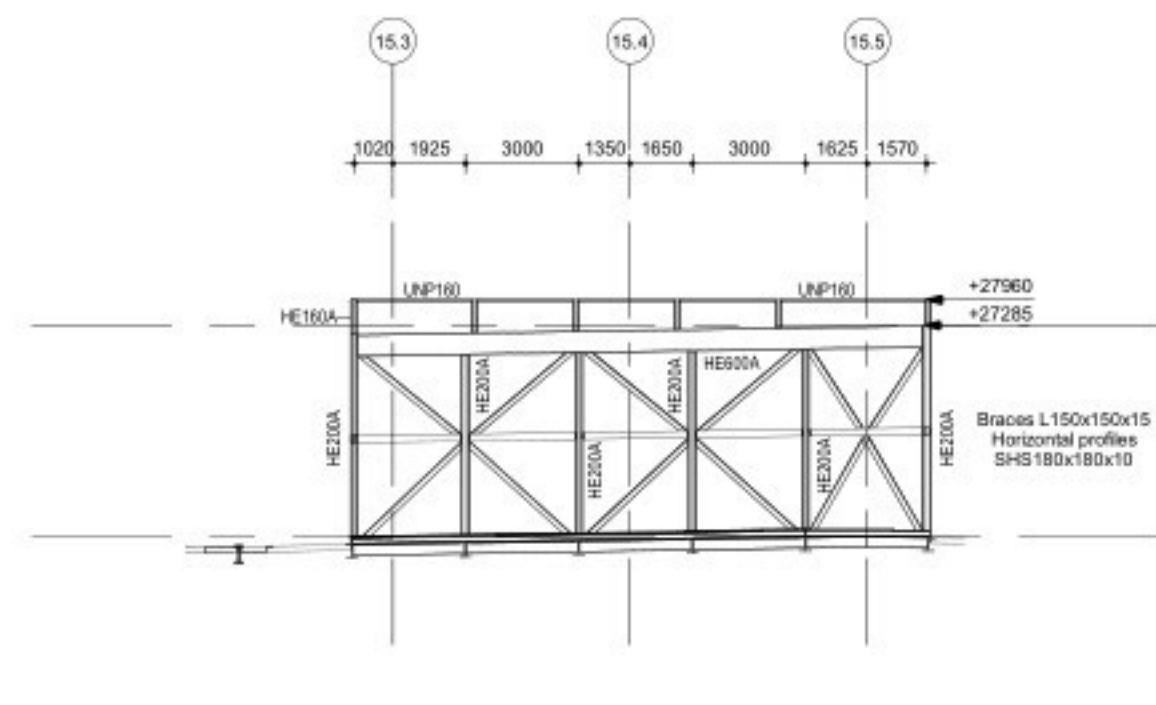


10 Elevation on gridline 15.F
Scale: 1 : 200

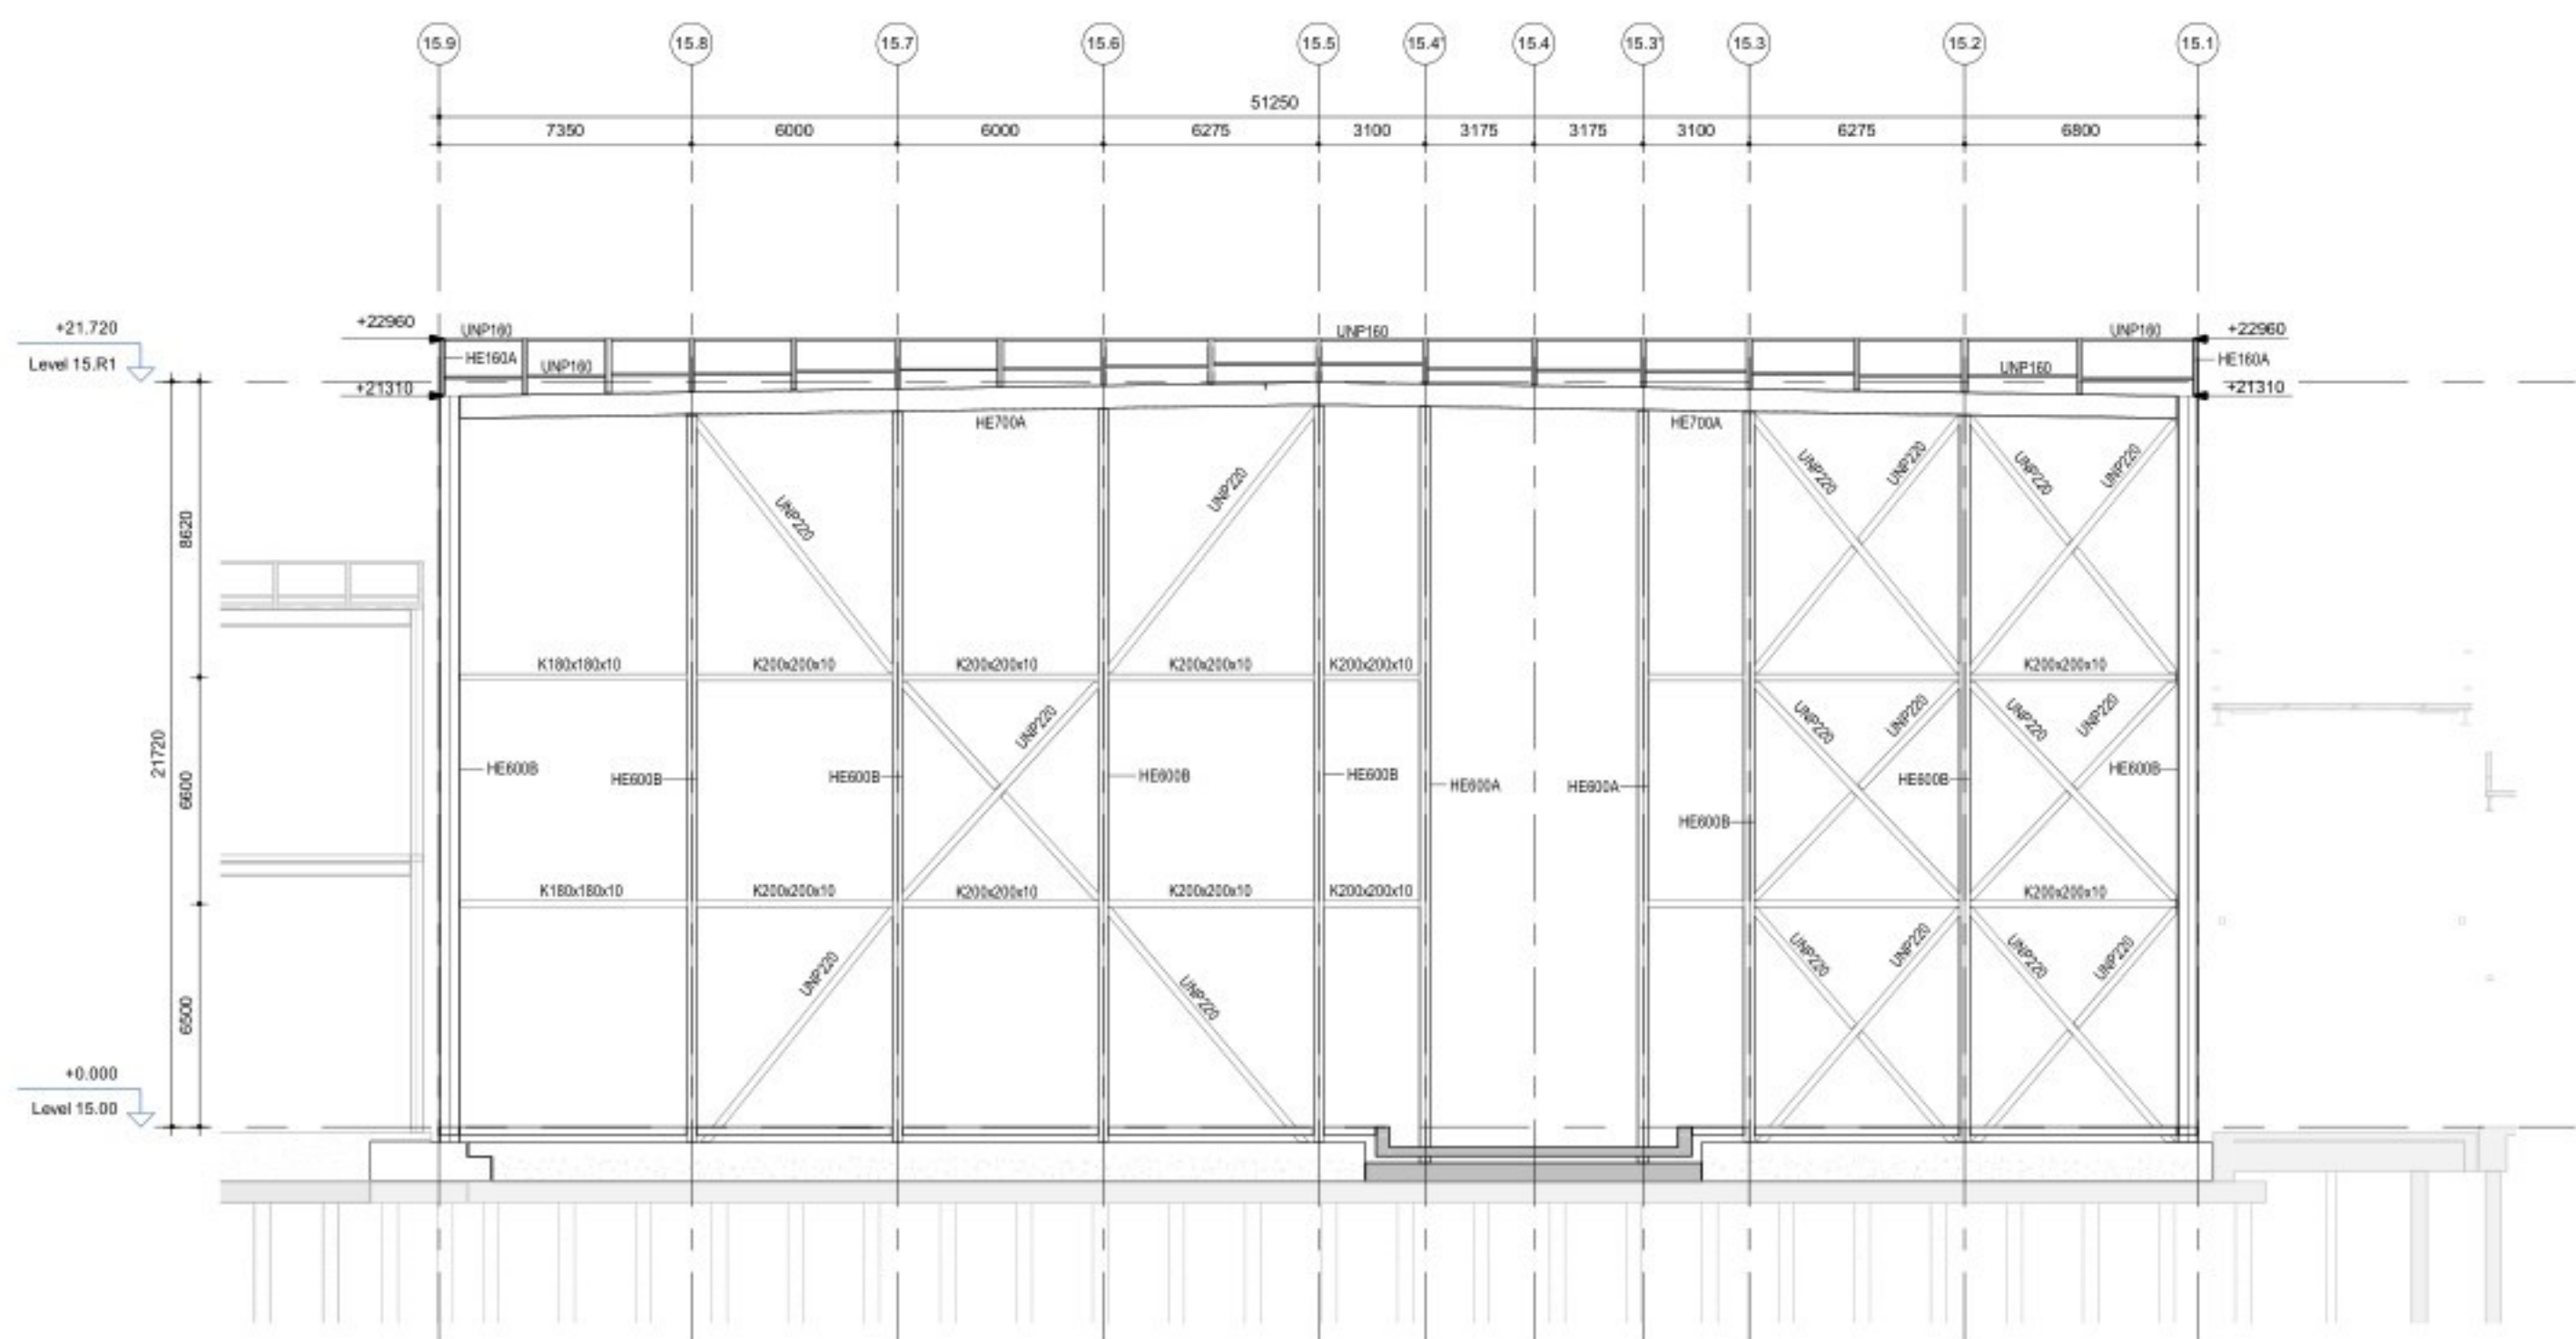

1 Elevation on gridline 15.M
Scale: 1 : 200

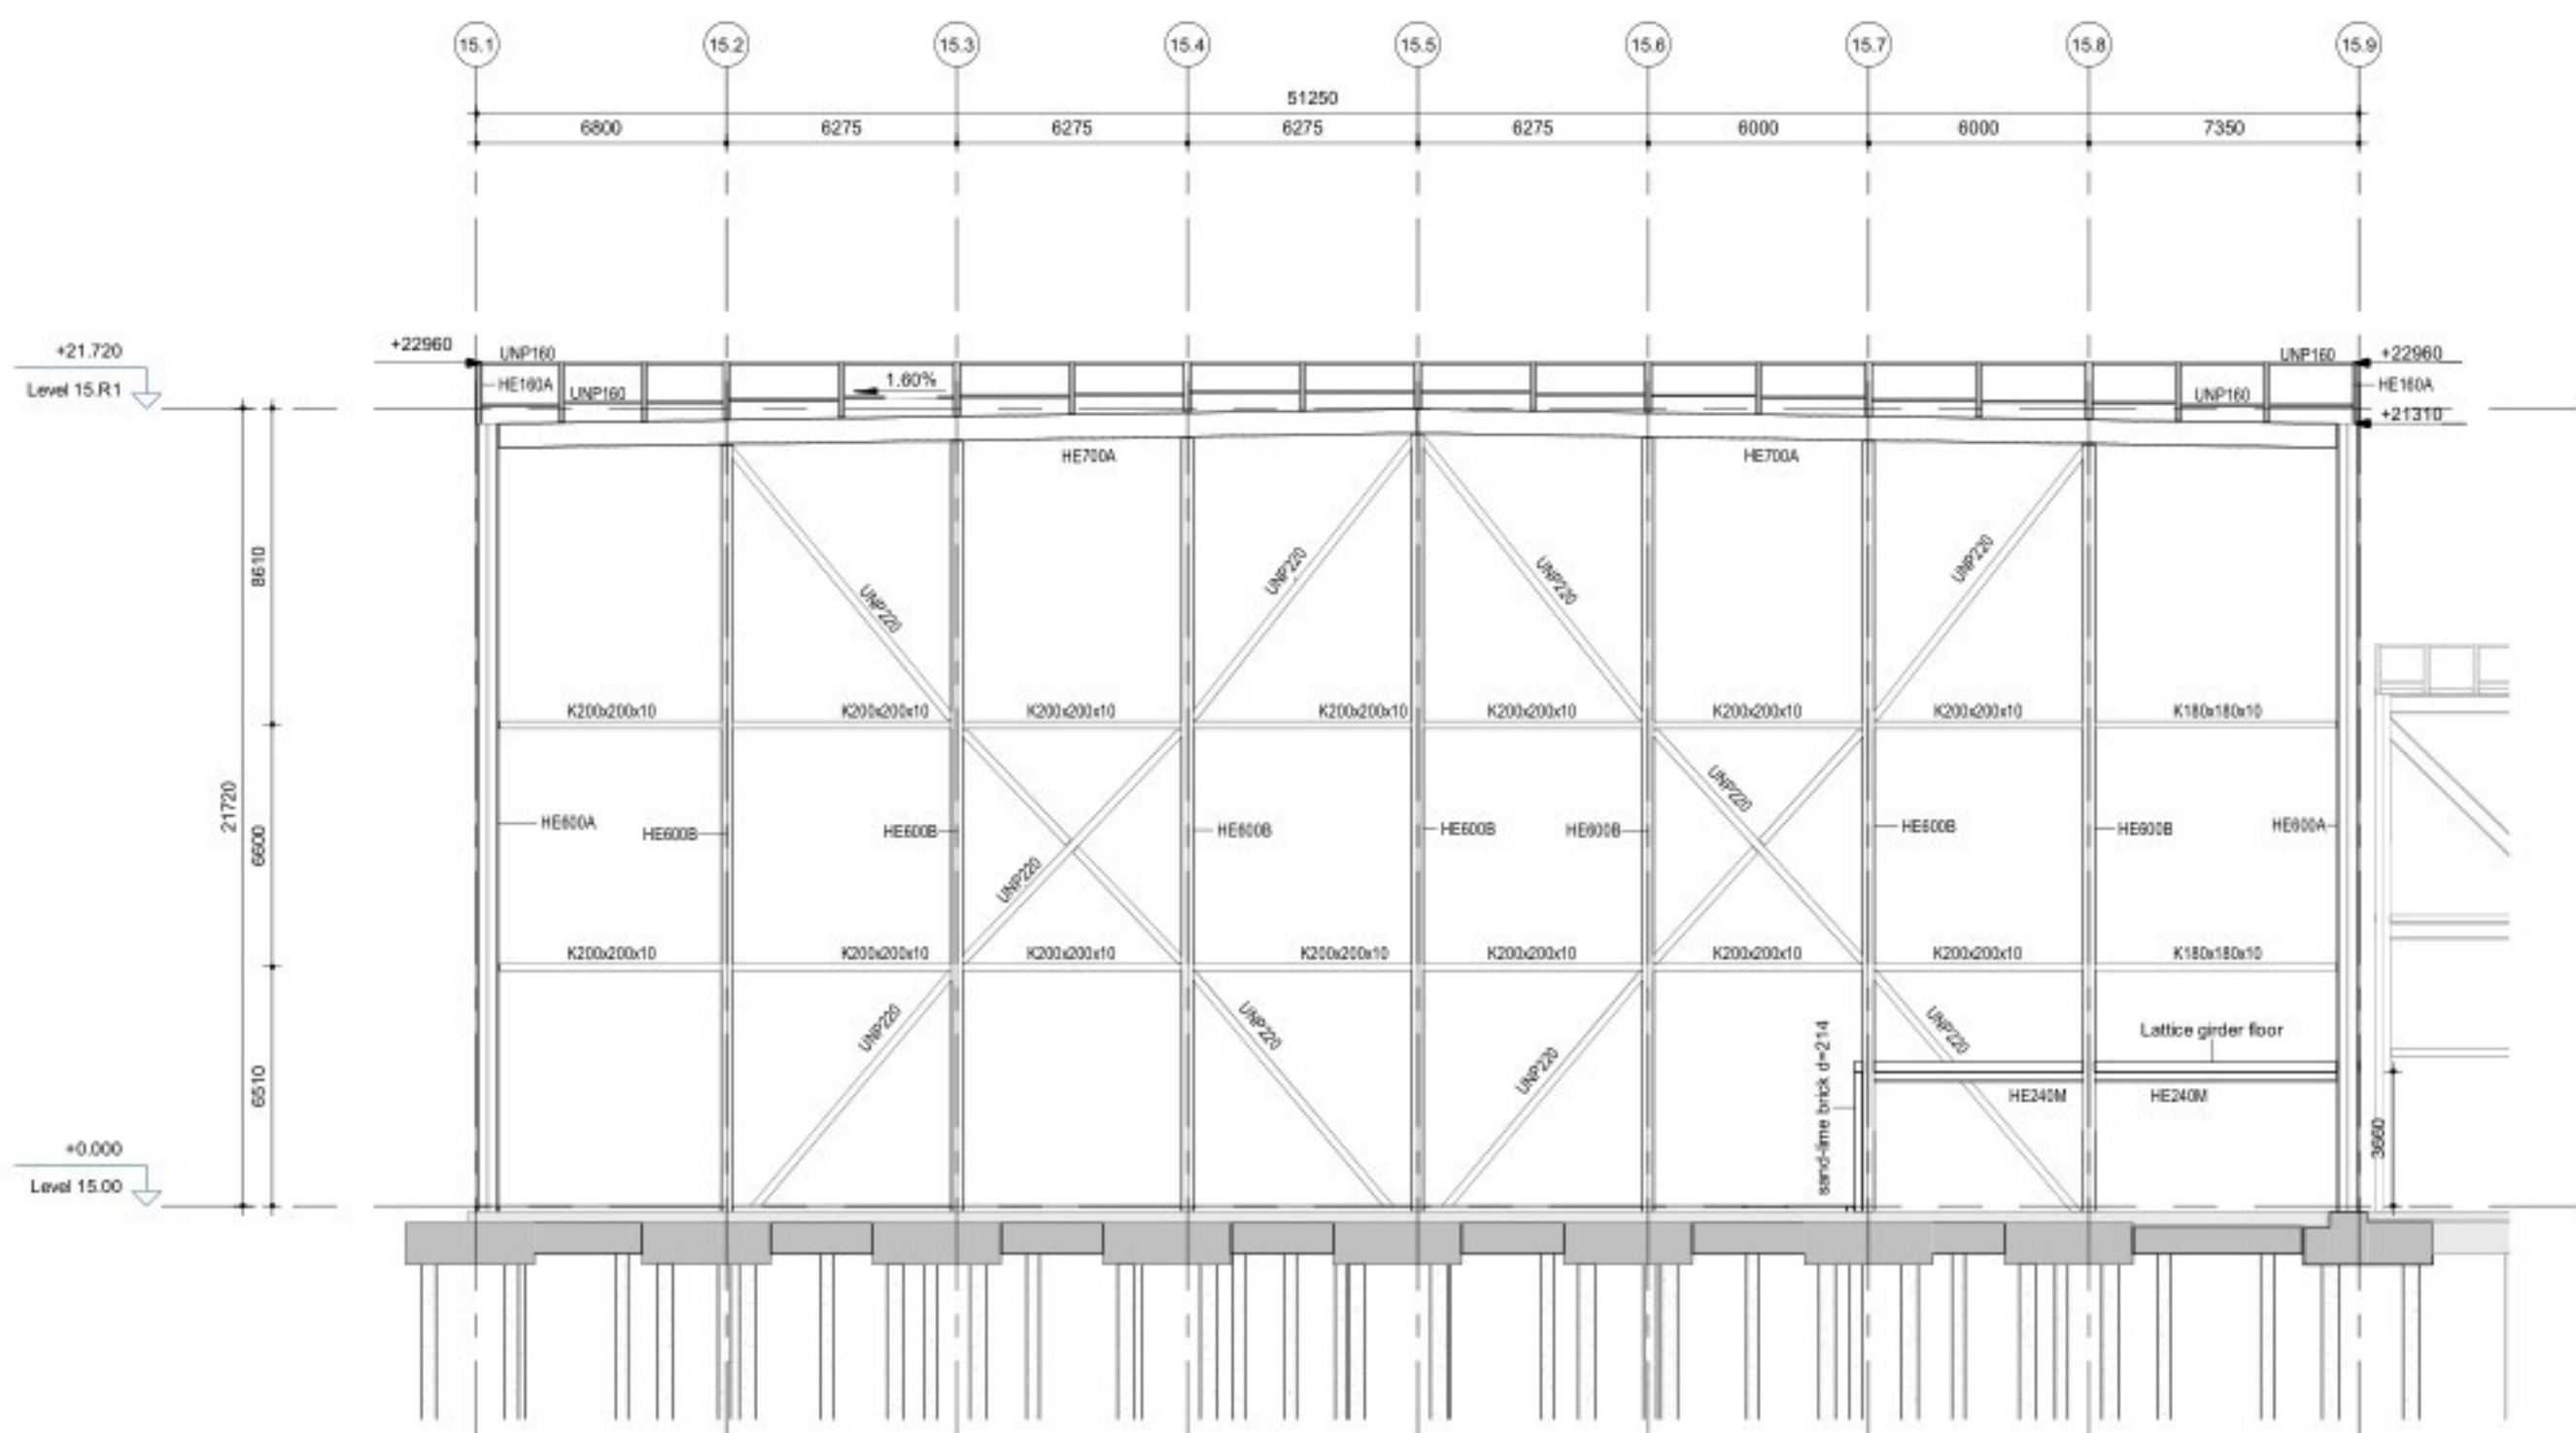

2 Elevation on gridline 15.A
Scale: 1 : 200

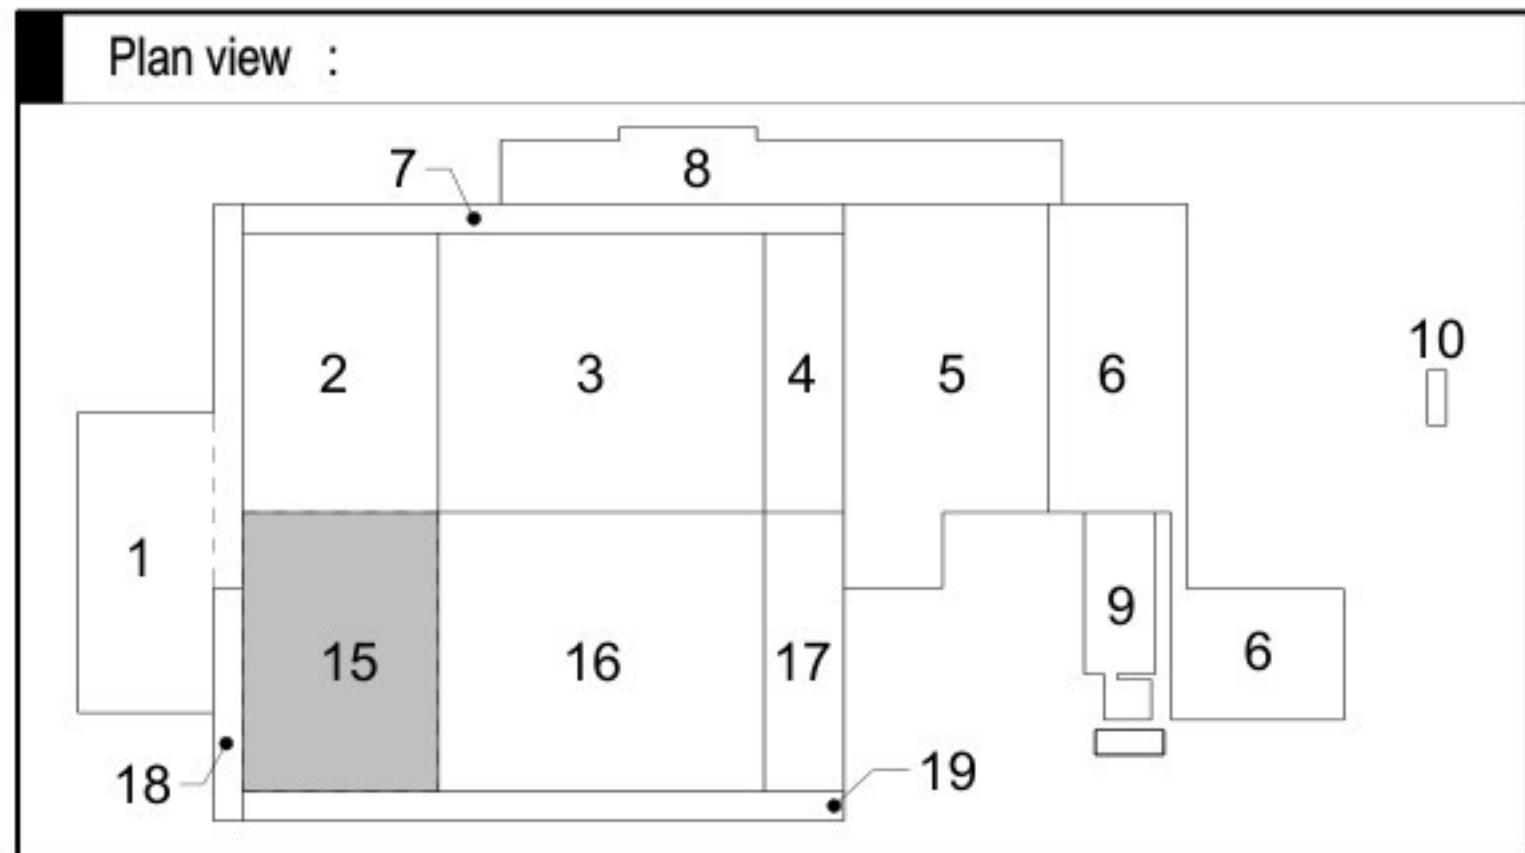

1 Aanvraag Omgevingsvergunning RRU RKE 16-09-2022

Revision Purpose of Issue Checked by Approved by Date

Client

Originator

Project

Fage Dairy Plant

Subject

Z15 Building 15 Elevations

Scale : As indicated

Contractnumber : 30092886

Sheet size : A0+1 (841x1390)

Purpose of Issue: Final

Drawn by: BJJ

Revision: 1