




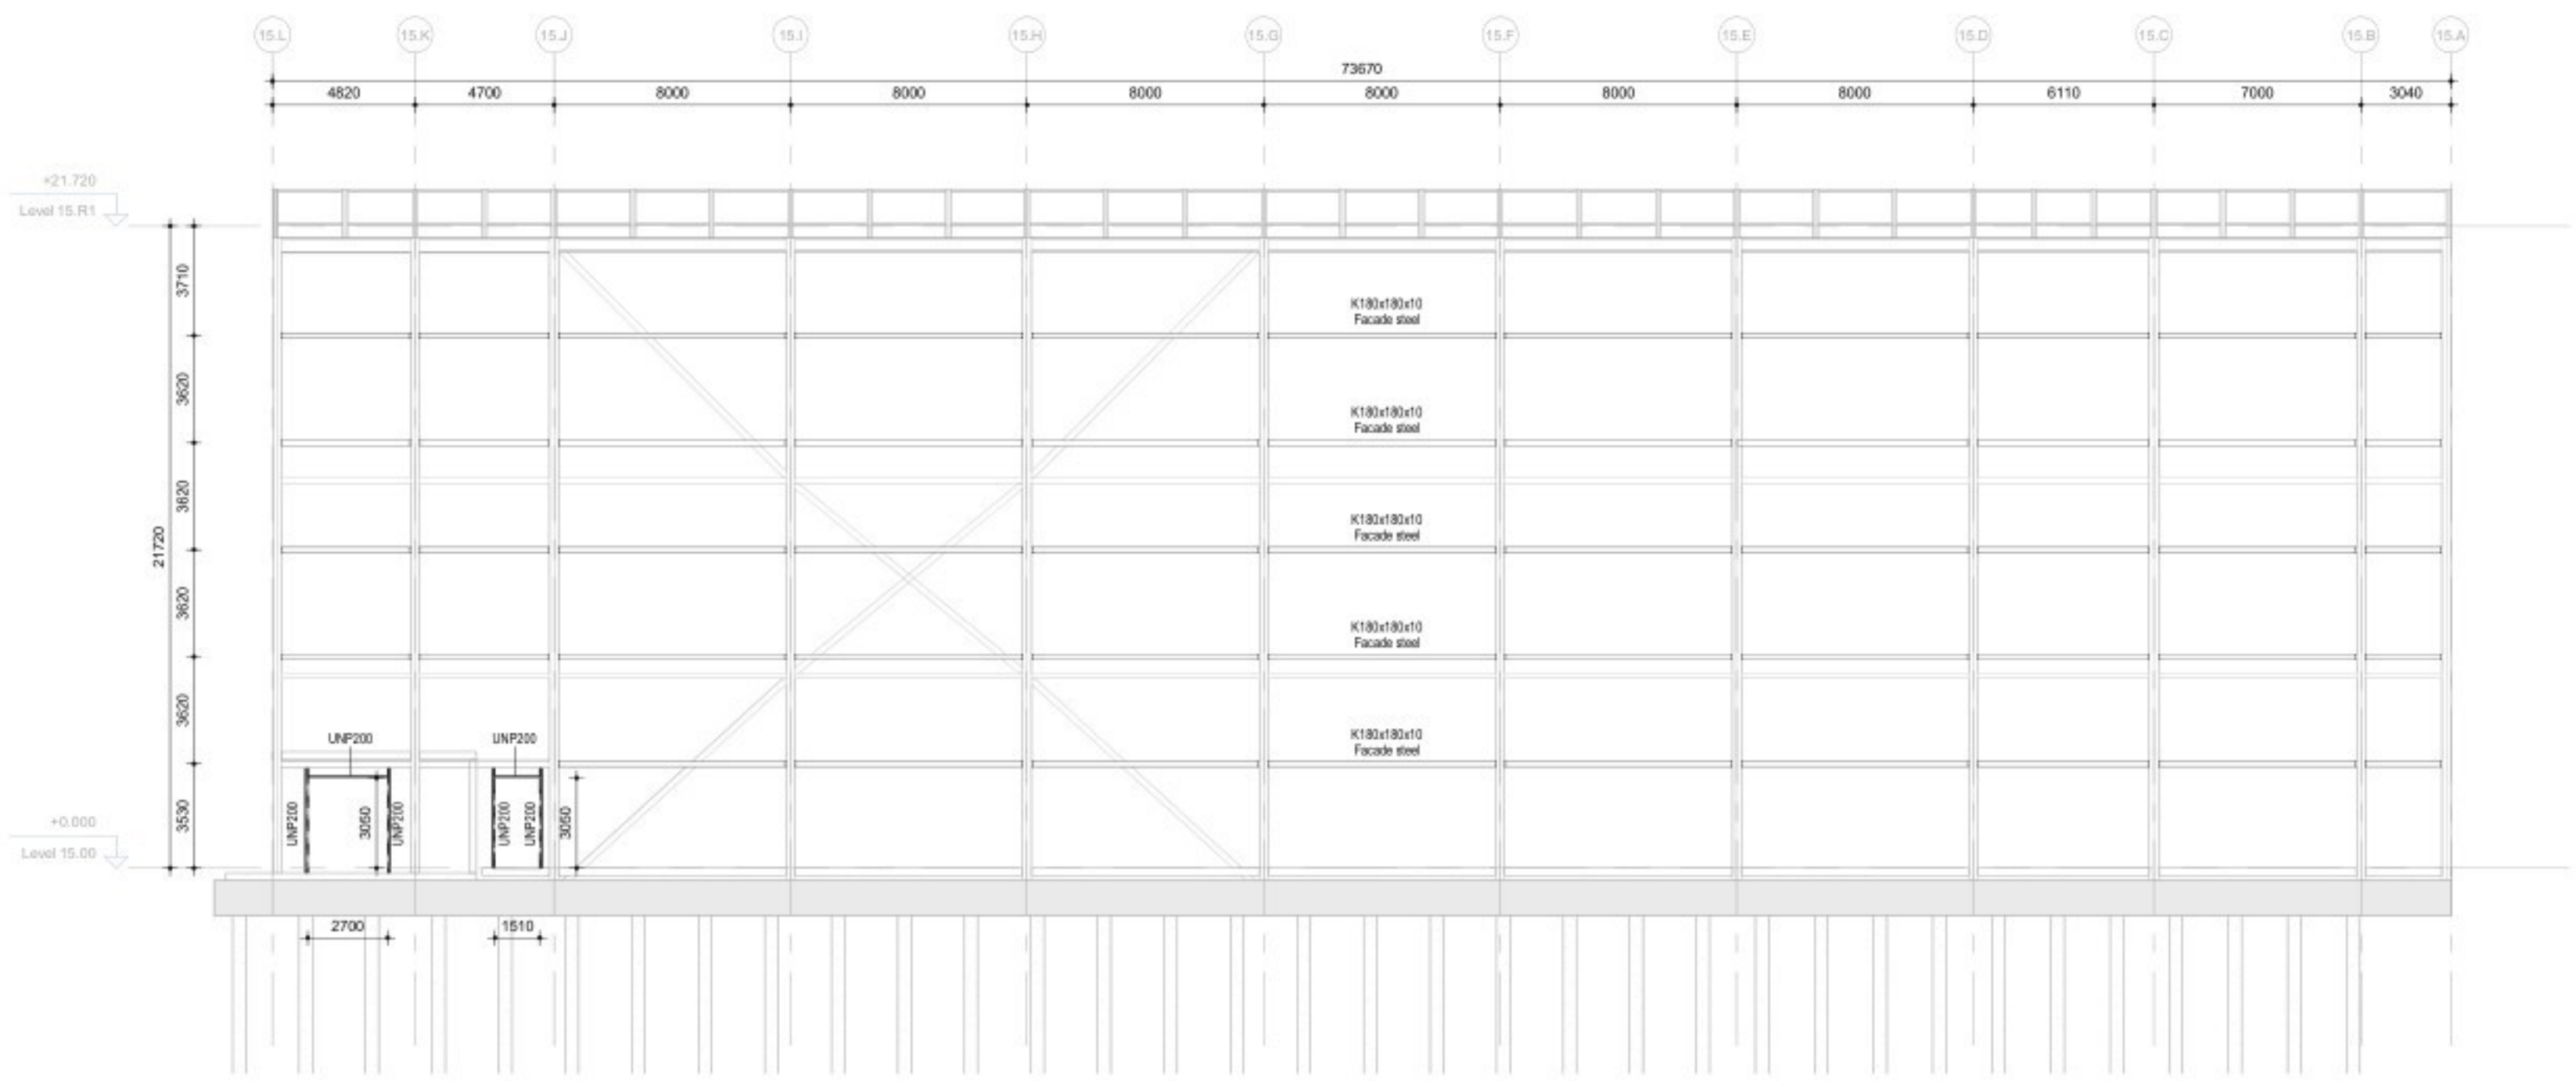


3 Facade steel on gridline 15.9
Scale: 1 : 200

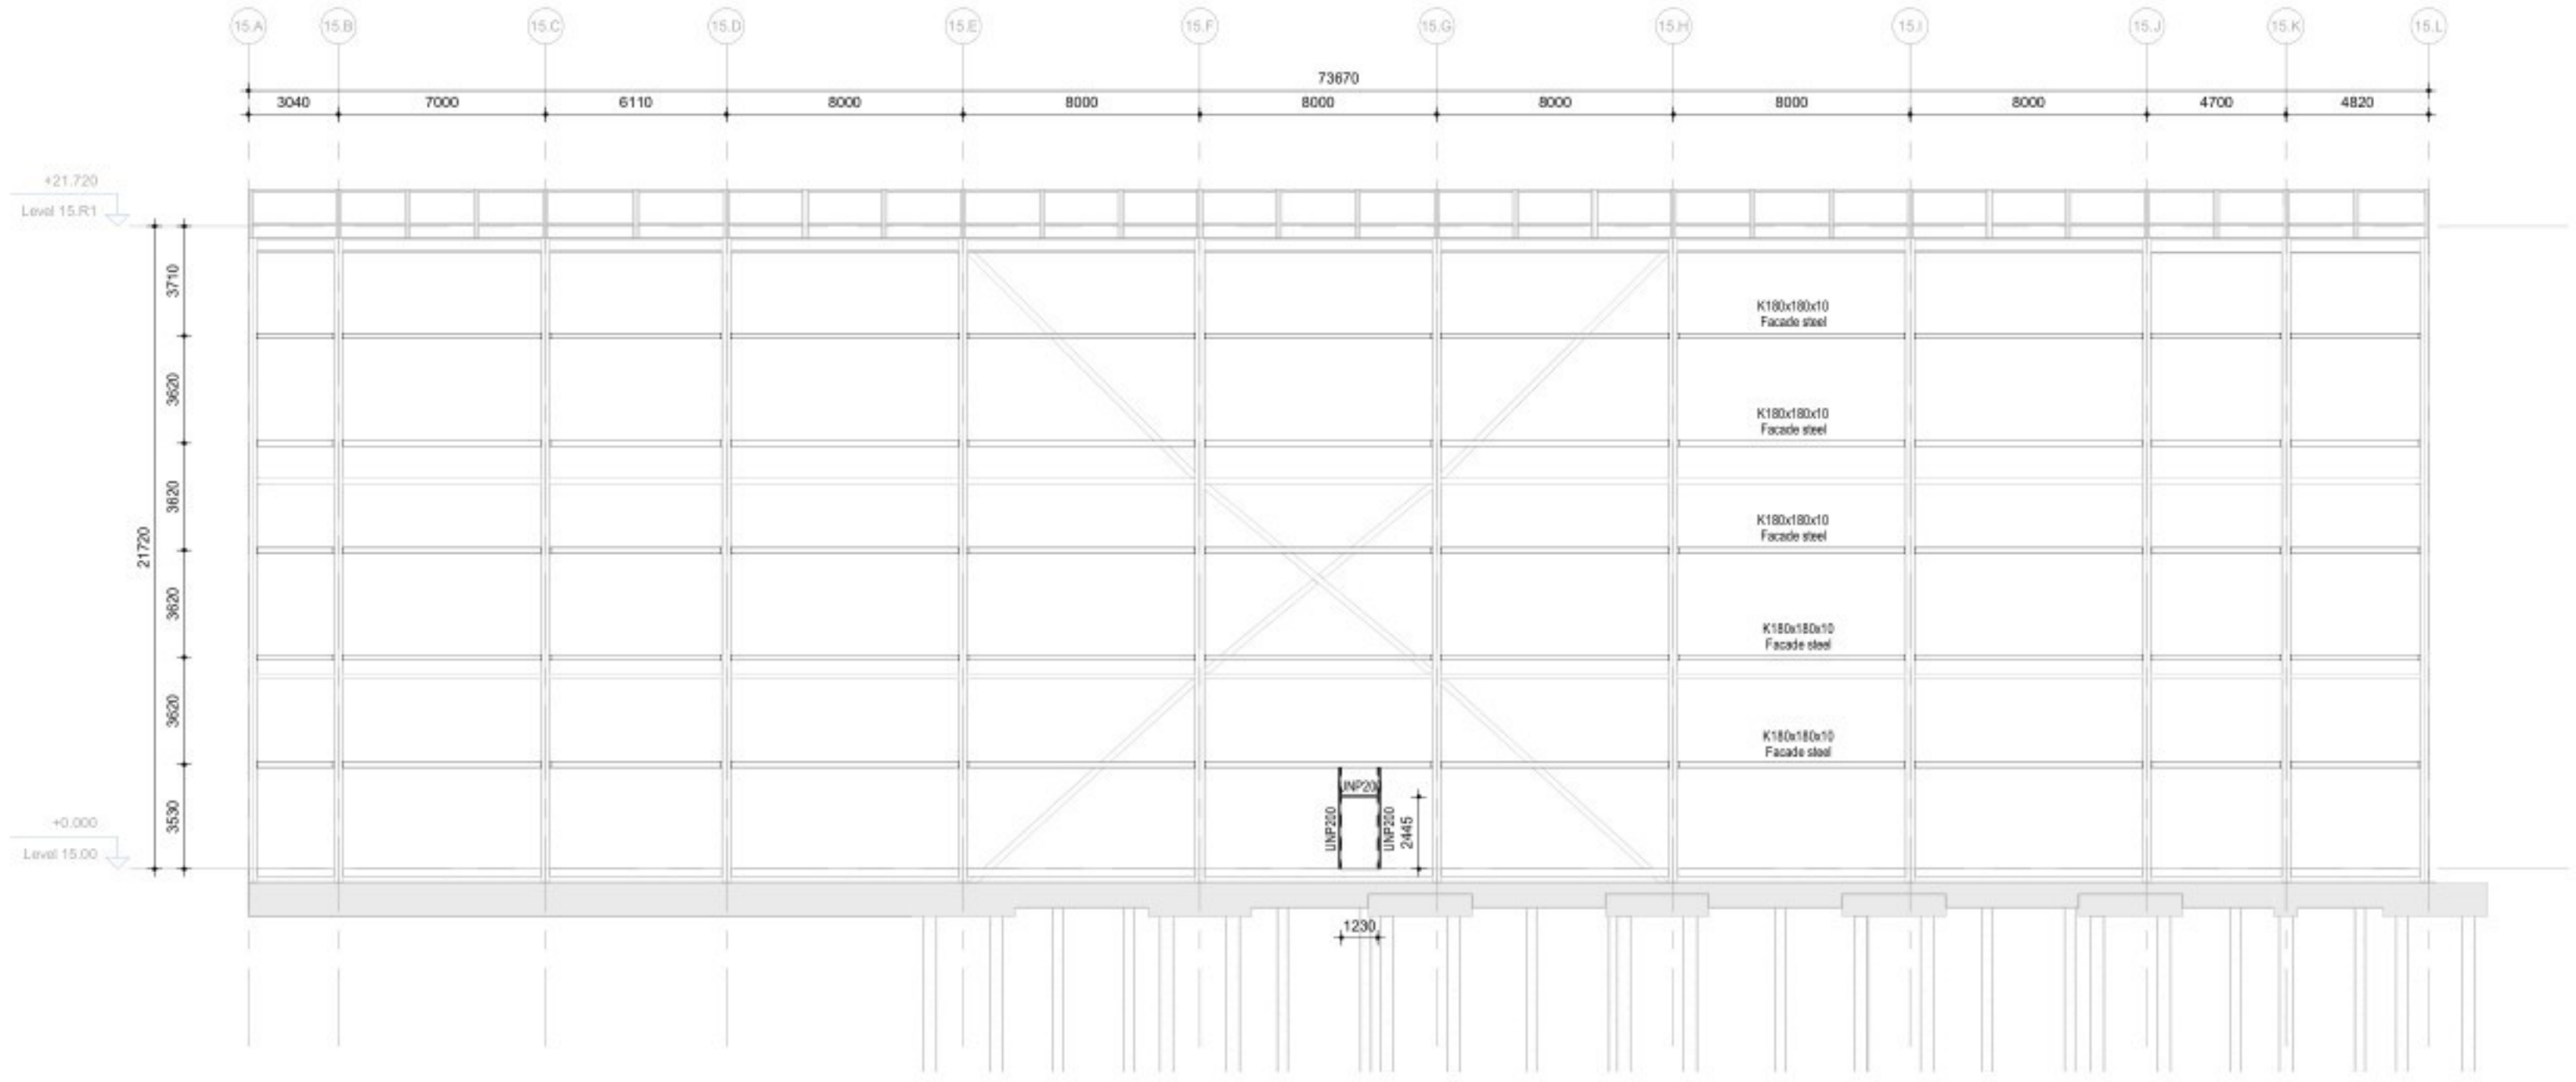

4 Facade steel on gridline 15.1
Scale: 1 : 200

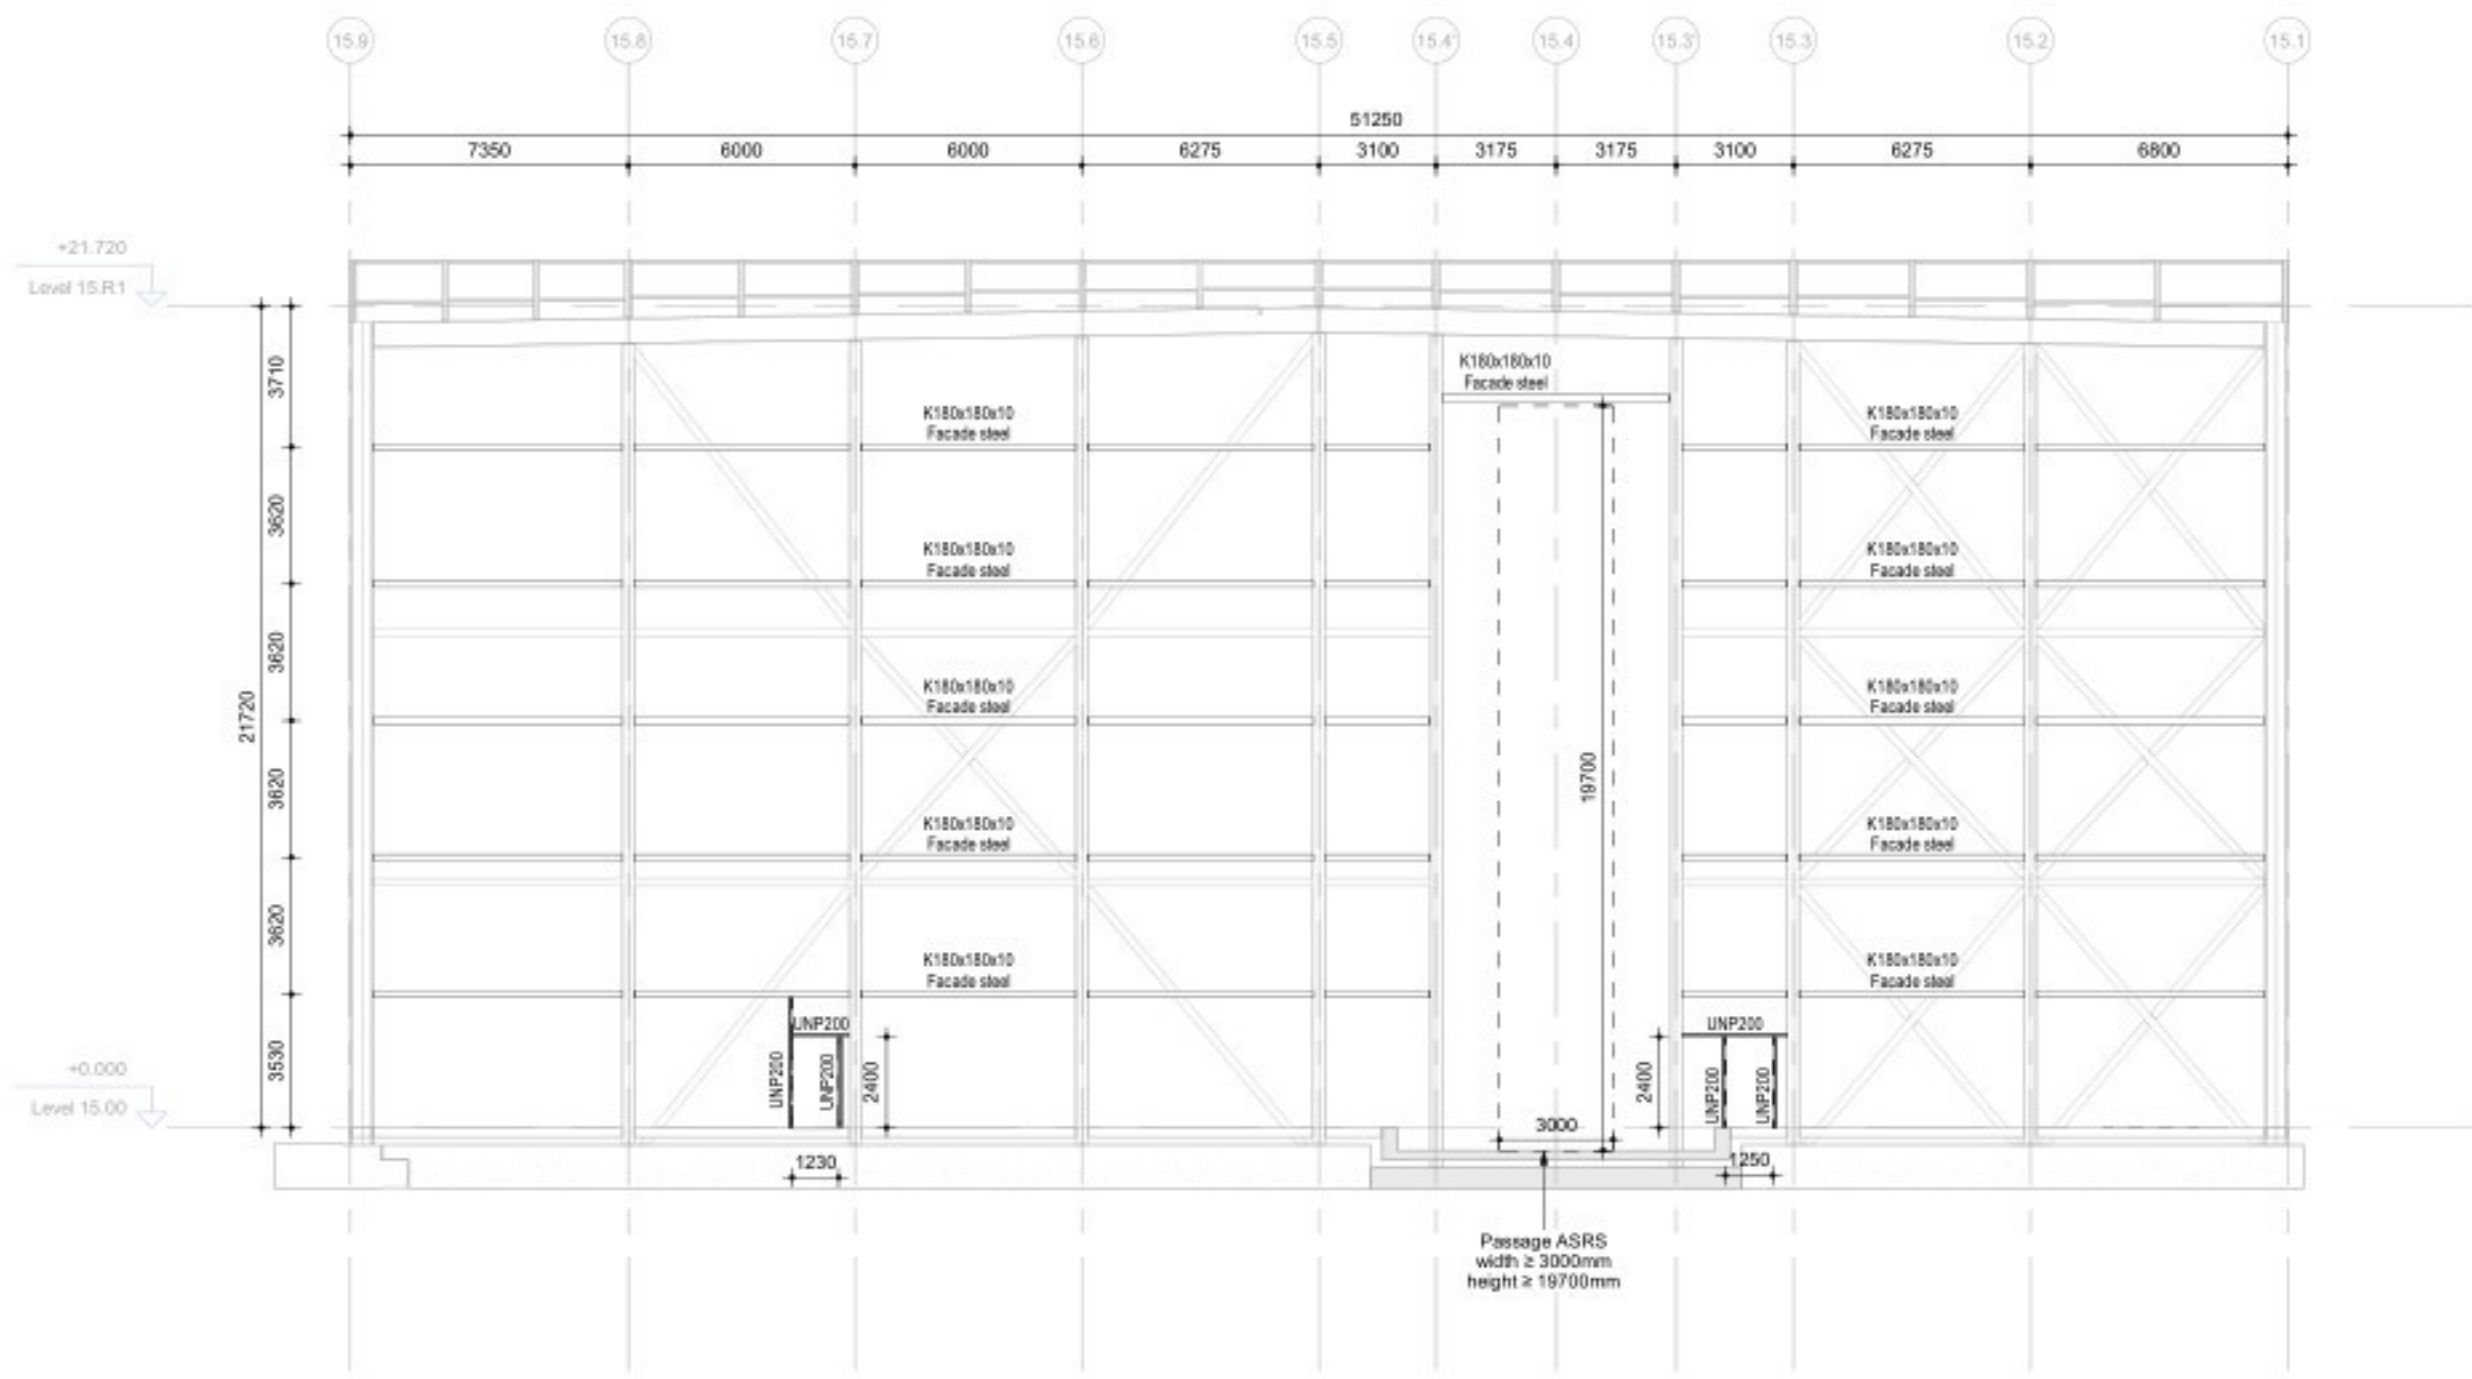


1 Facade steel on gridline 15.M
Scale: 1 : 200

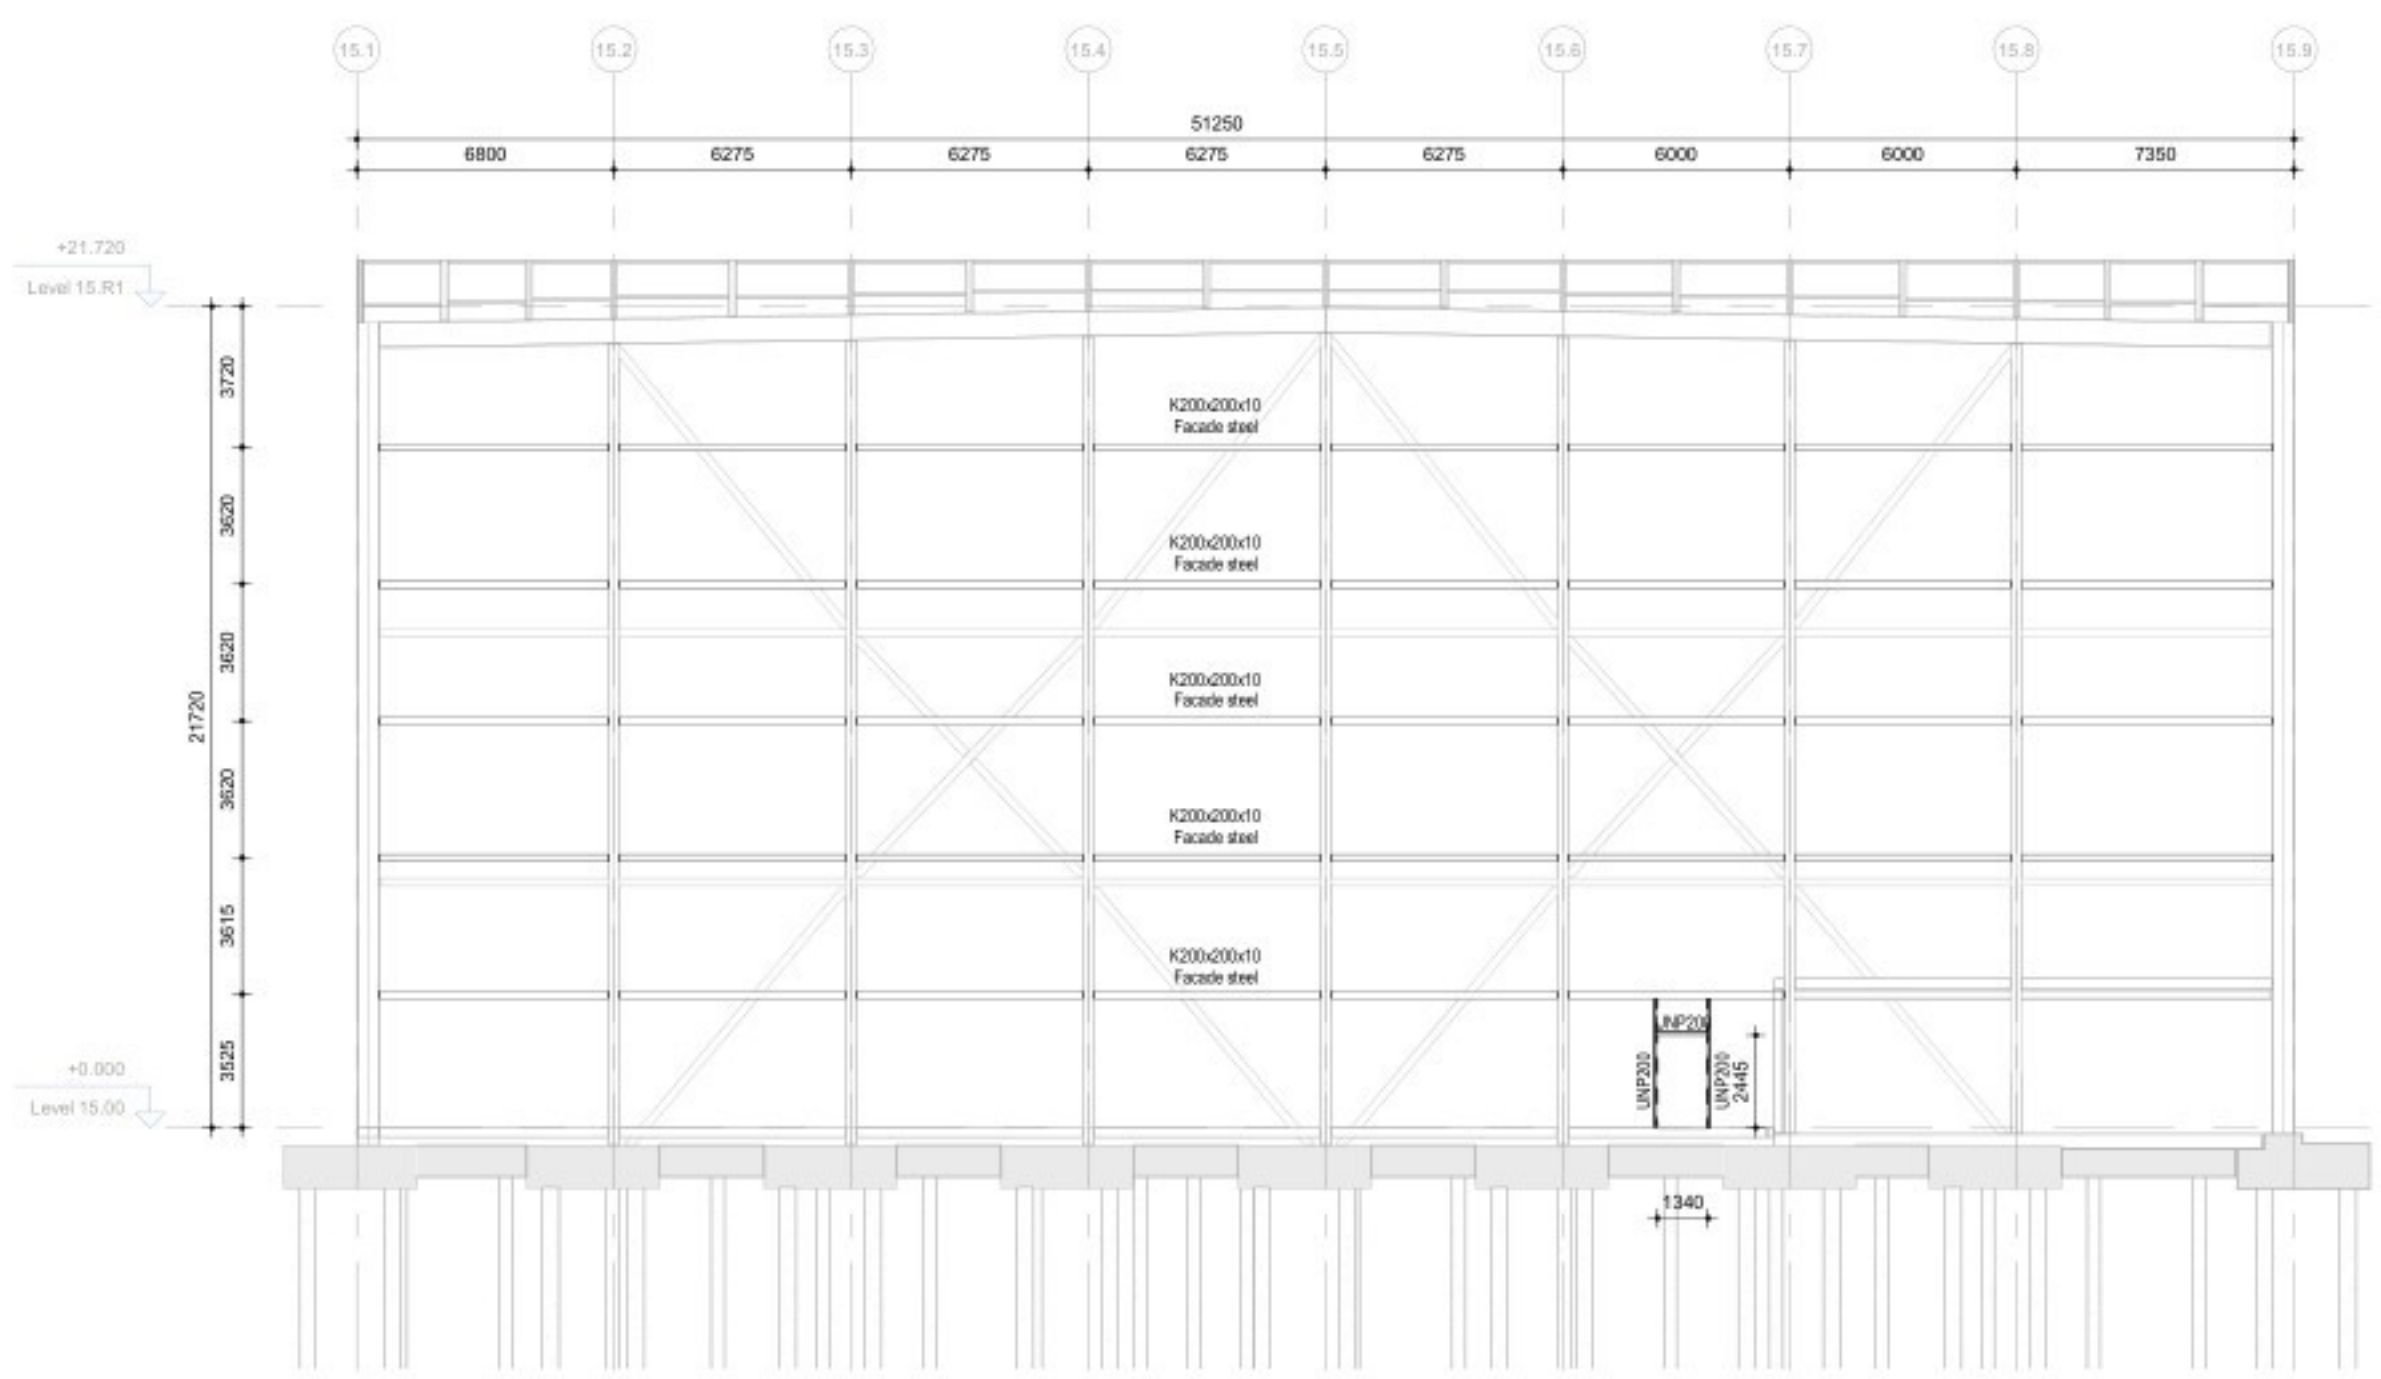

2 Facade steel on gridline 15.A
Scale: 1 : 200

Plan view :

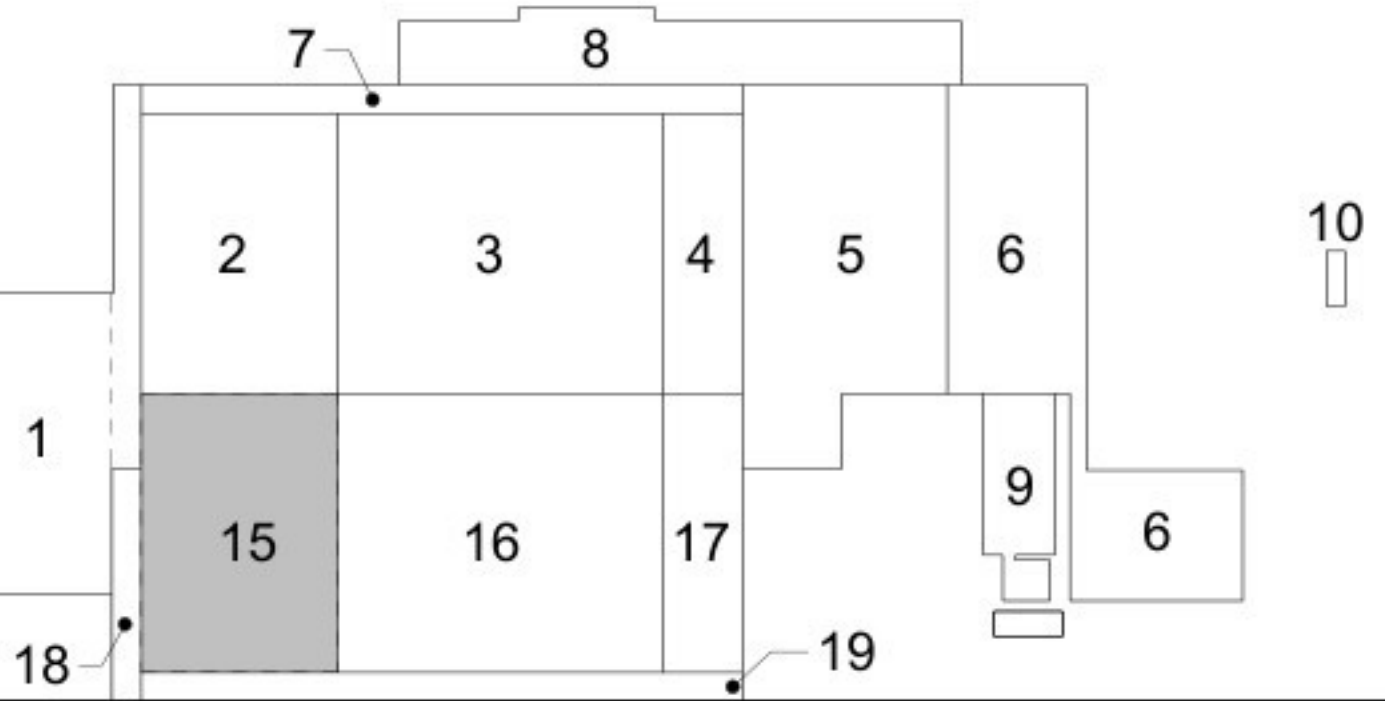

1	Aanvraag Omgevingsvergunning	RRU	RKE	16-09-2022
---	------------------------------	-----	-----	------------

Revision/Purpose of Issue Checked by Approved by Date

Client Contact



Originator

ARCADIS
Stationsplein 18D
Postbus 1032
6201 BP MAASTRICHT
Tel: 043 431 211
Fax: 043 363 981
info@arcadis.nl
www.arcadis.nl

Project Contact

Fage Dairy Plant
Projectnummer : 30092686
Phase : Final Design
Security Category: ASZ - Internal

Subject
**Z15 Building 15
Elevations - Facade steel**

Scale : As indicated
Contractnumber :
Drawingnumber :
Sheetsize : A0
Sheet : 4151
Purpose of Issue: FINAL
Drawn by: BJI
Revision:

FHDP-ARC-Z15-ZZ-DRW-SE-FD-4151
1