




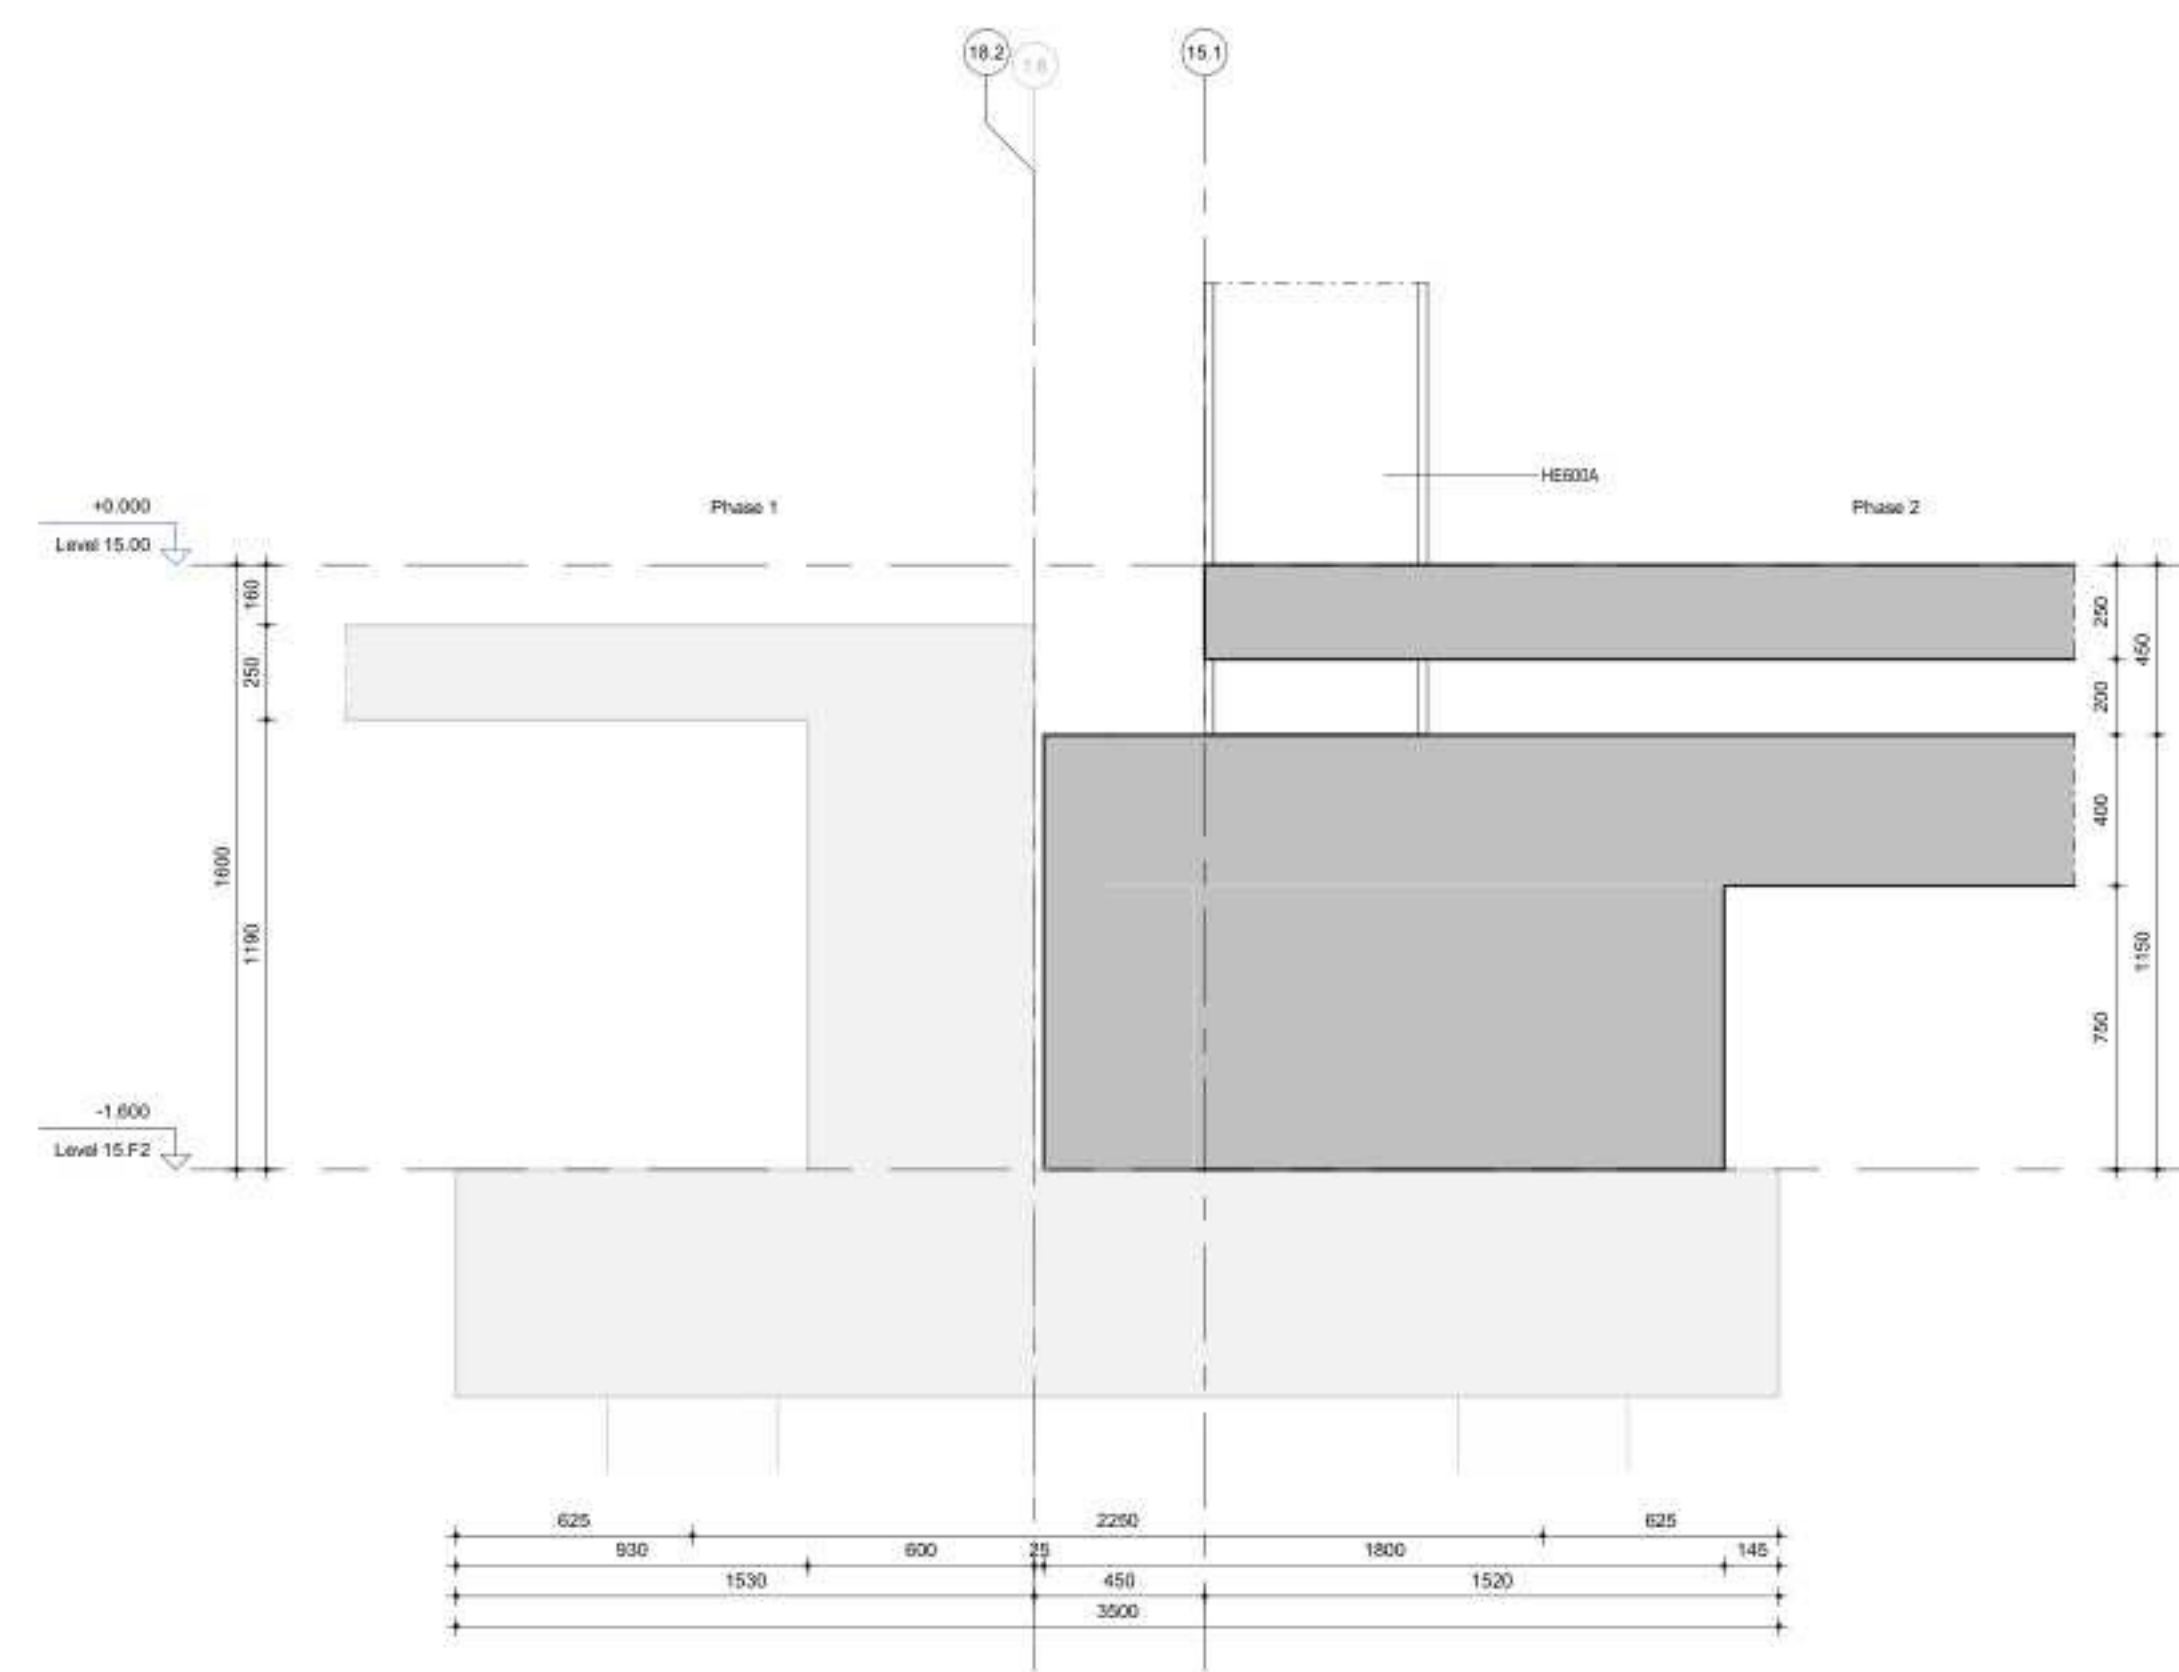


A Detail 15.A
Scale: 1 : 20

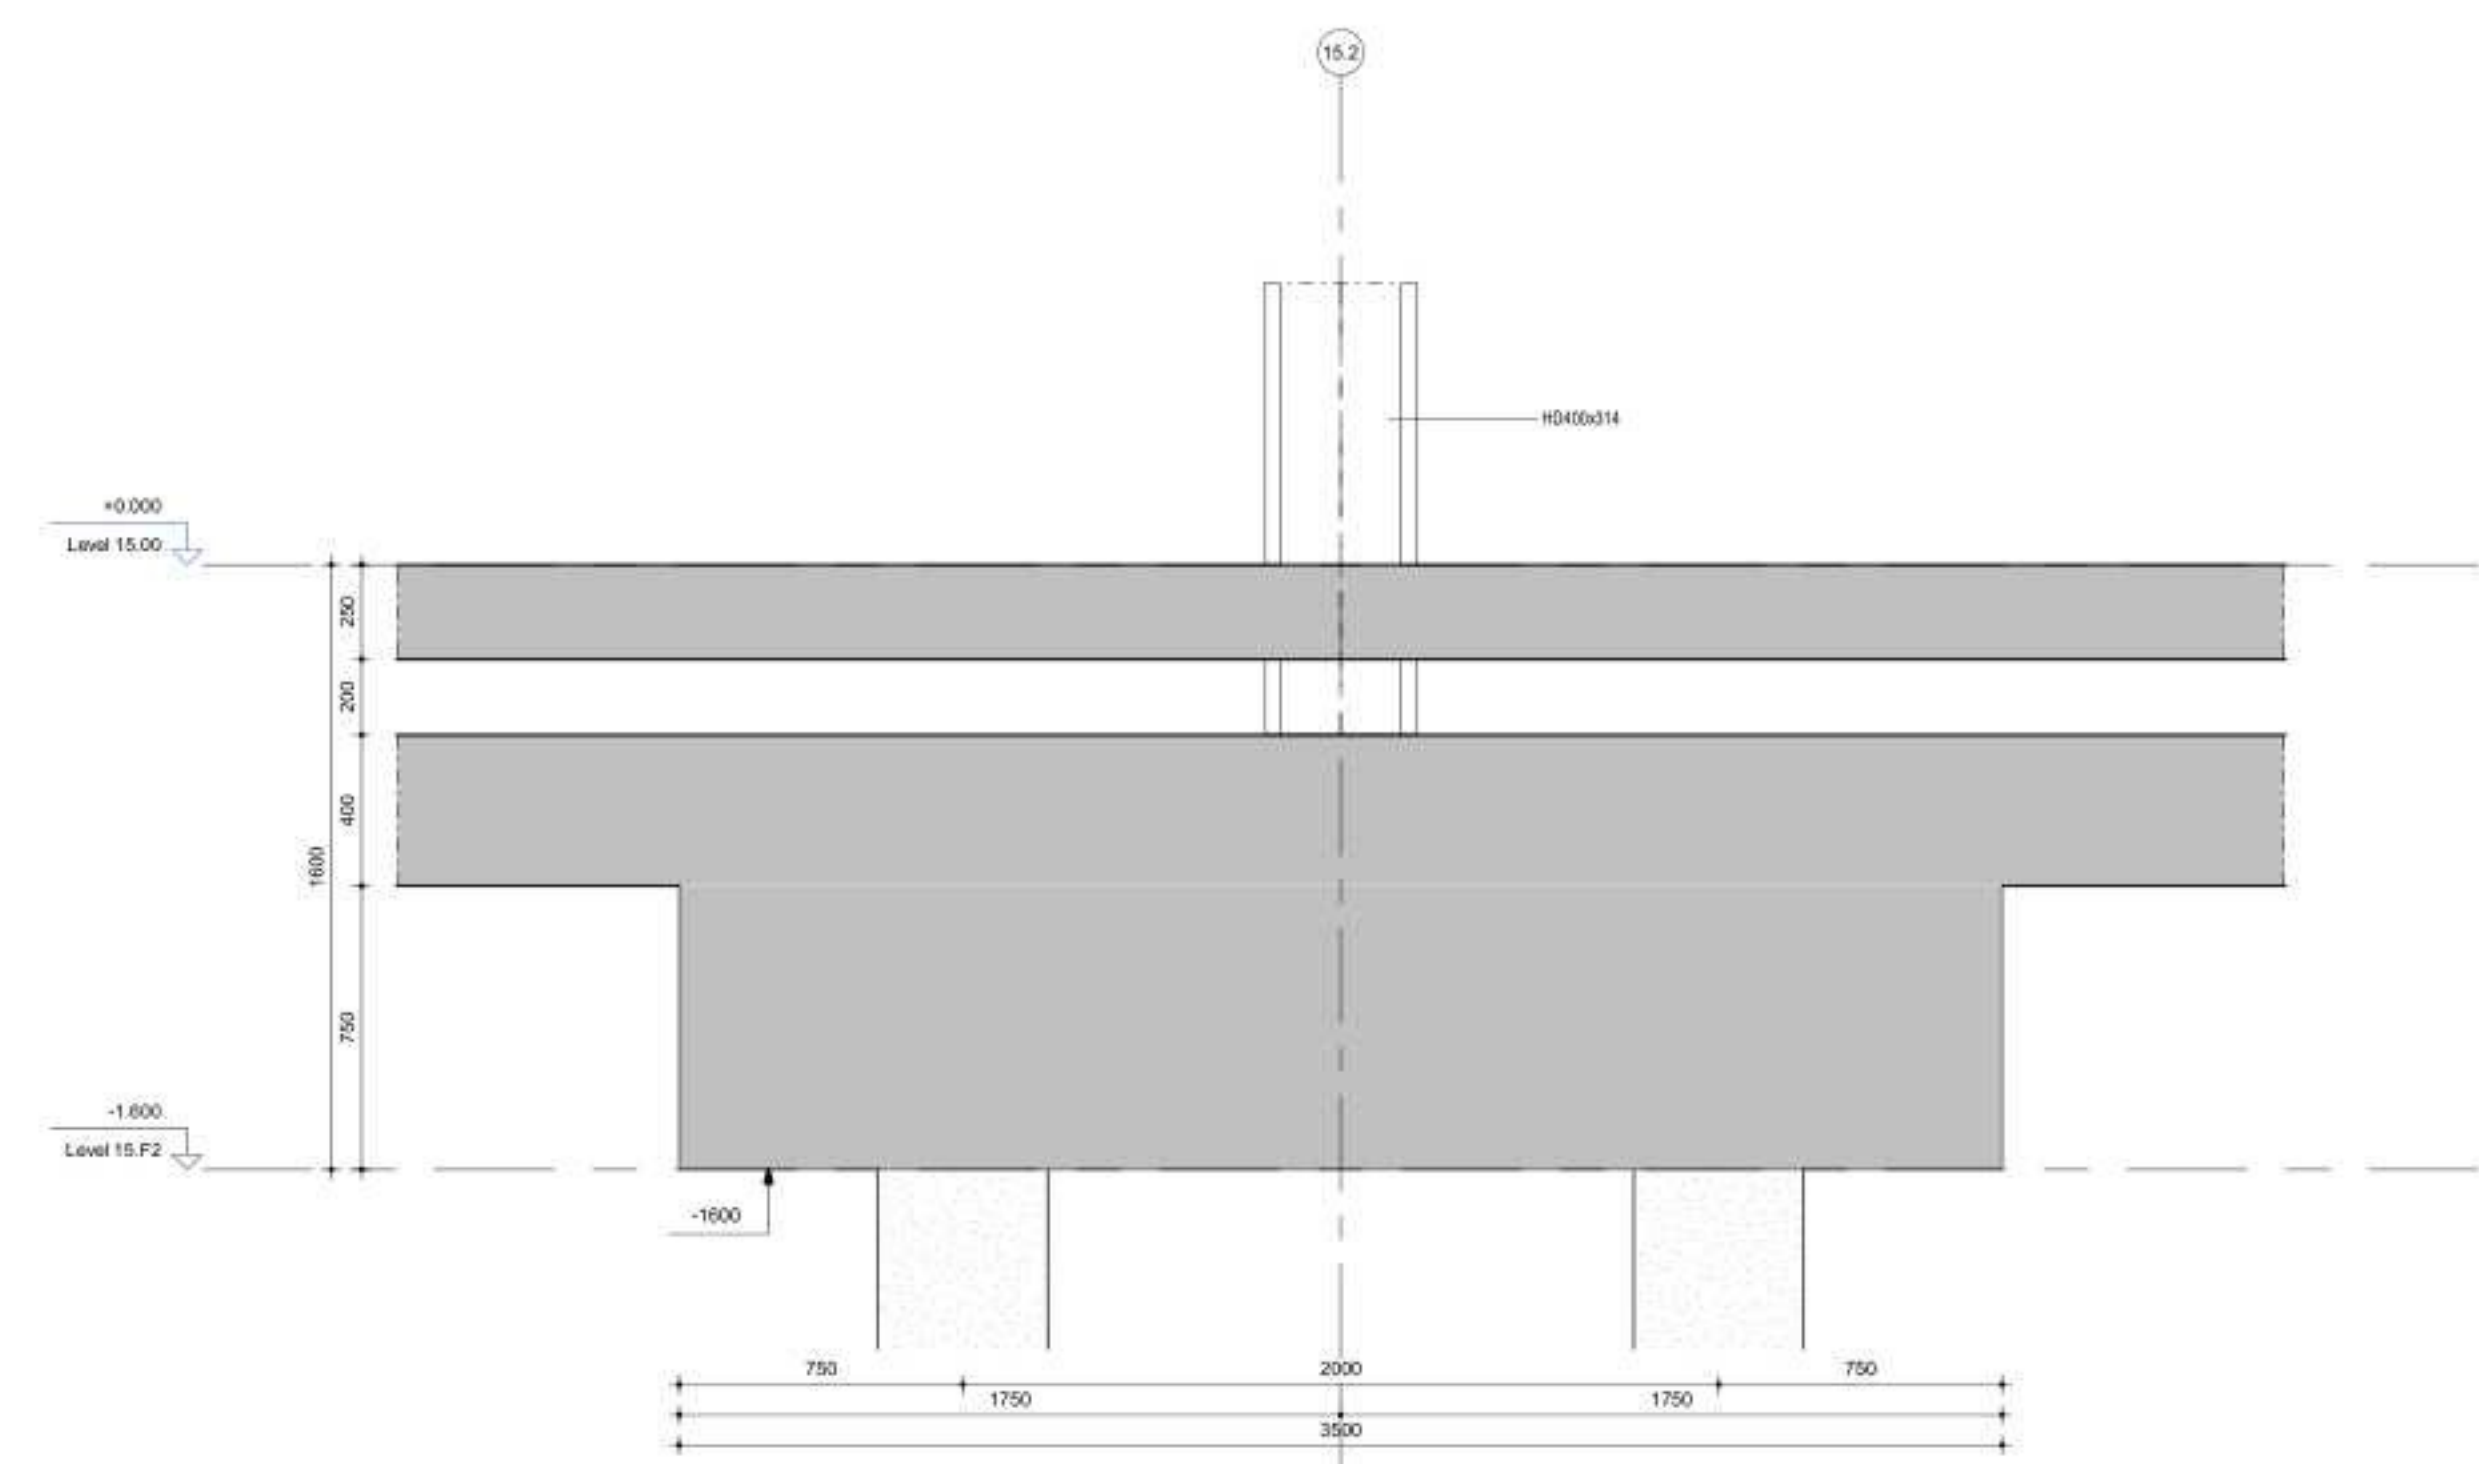


B Detail 15.B
Scale: 1 : 20

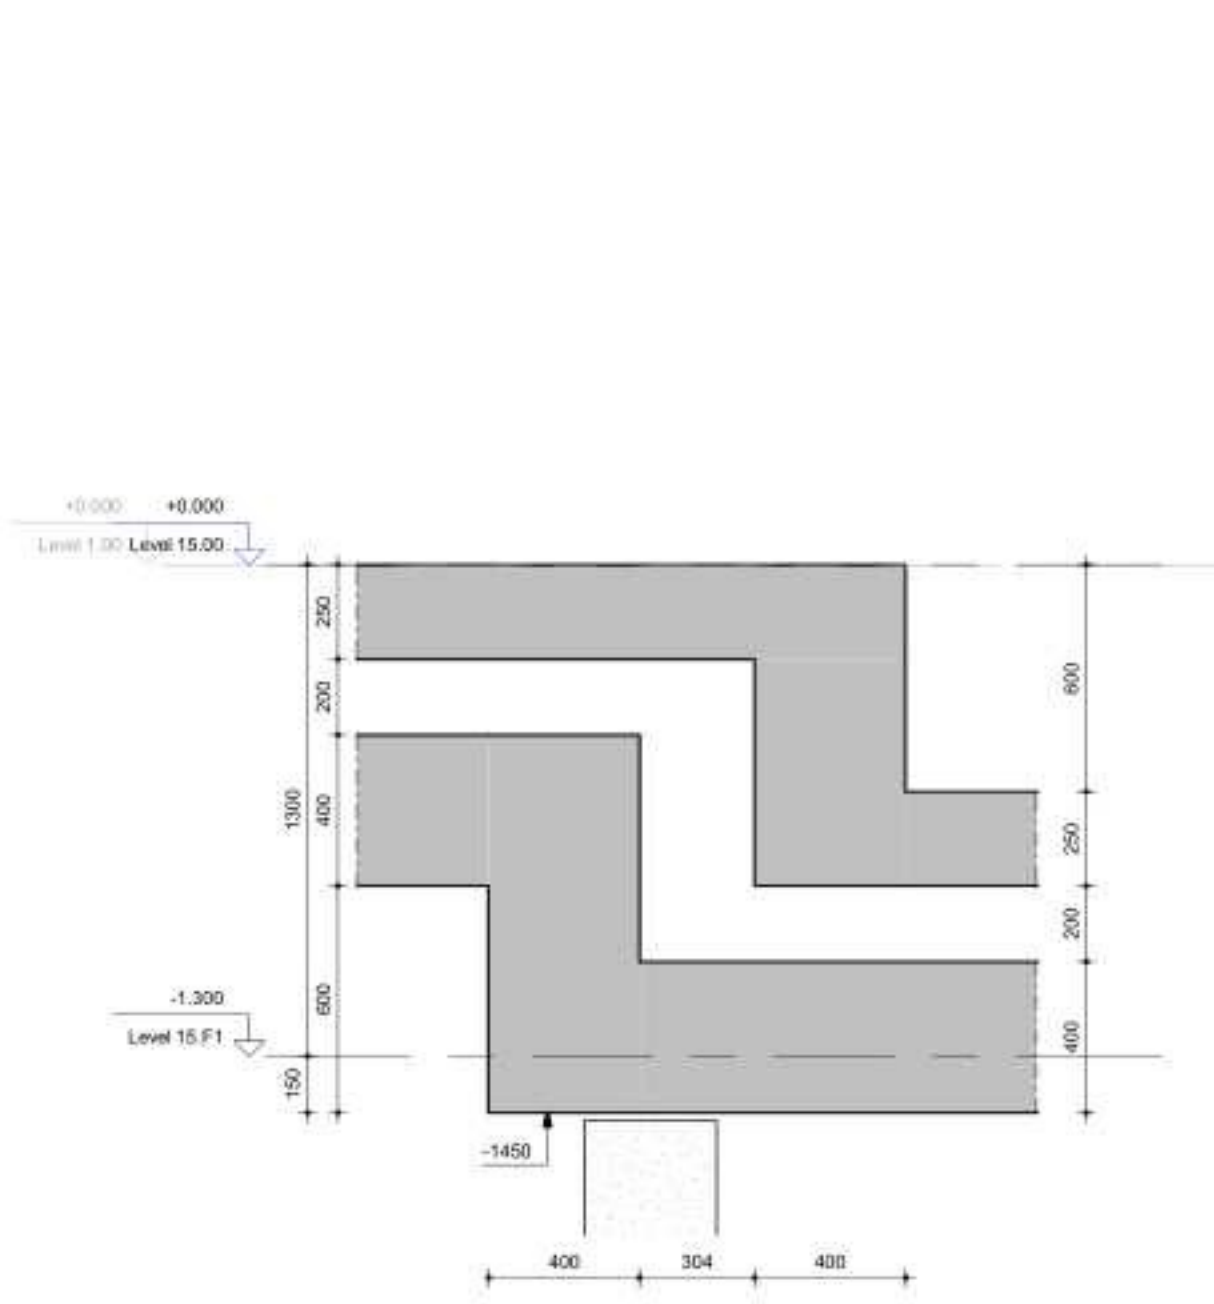


C Detail 15.C
Scale: 1 : 20

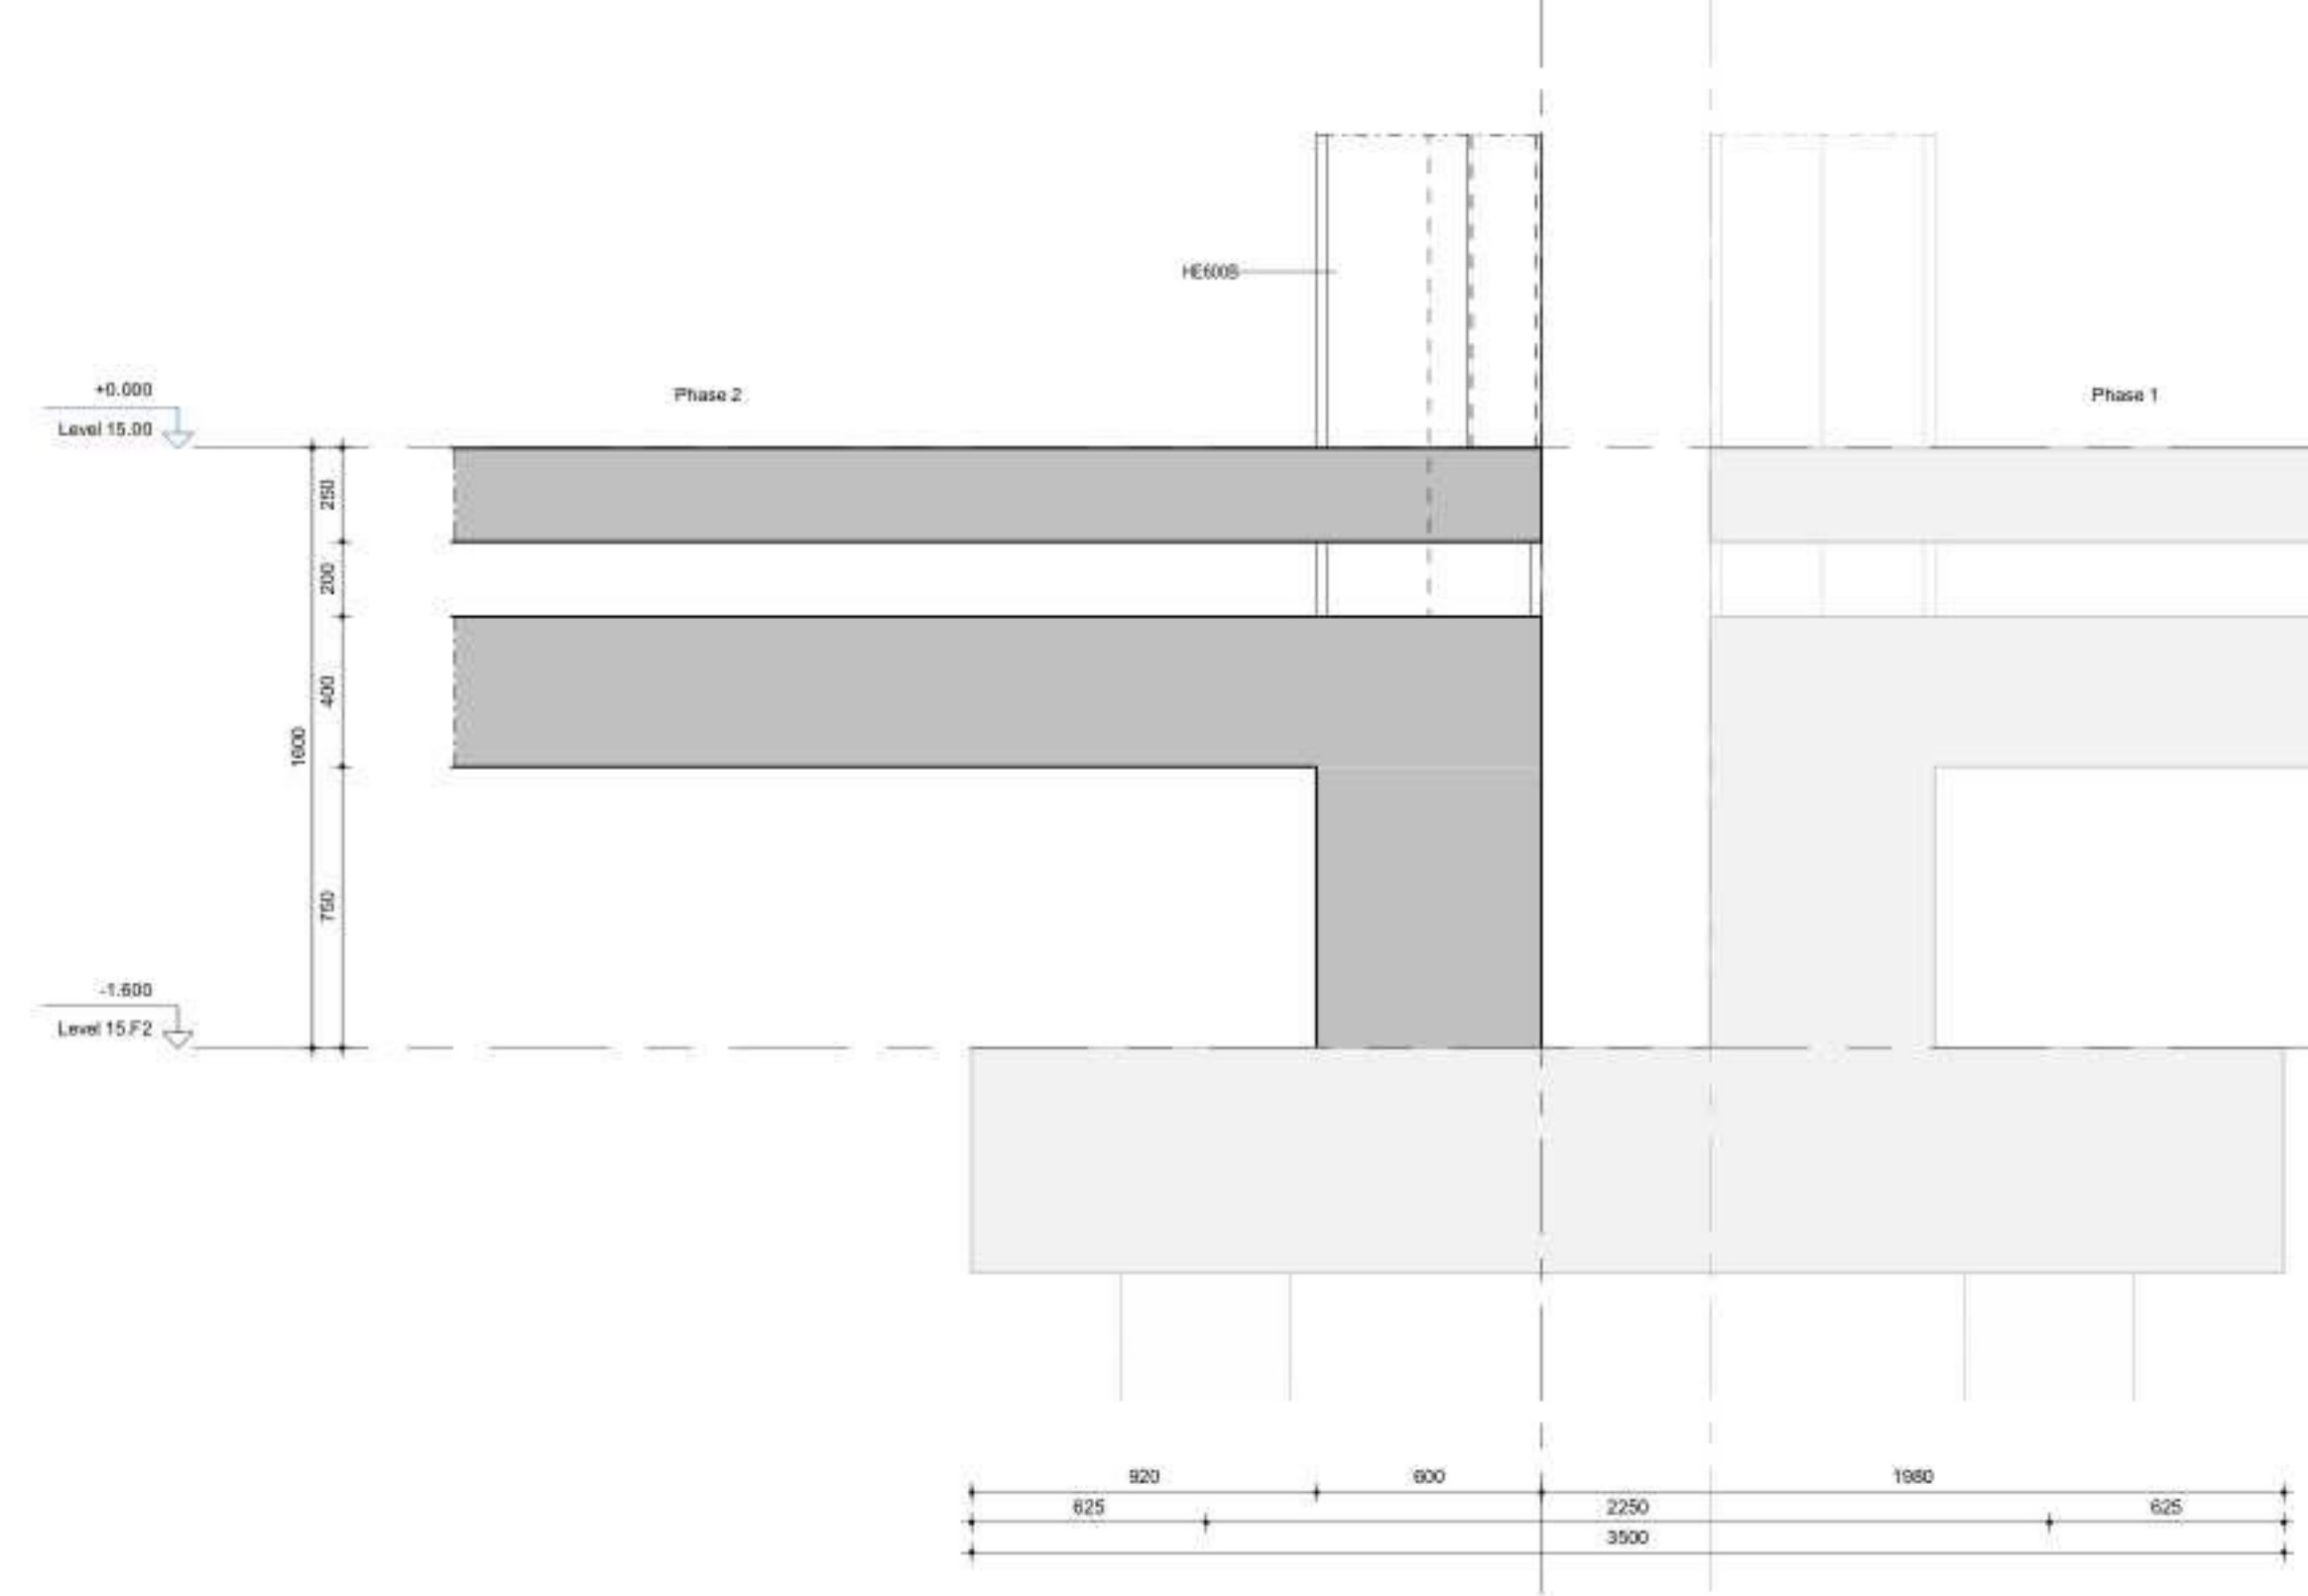


1 Detail 15.1
Scale: 1 : 20

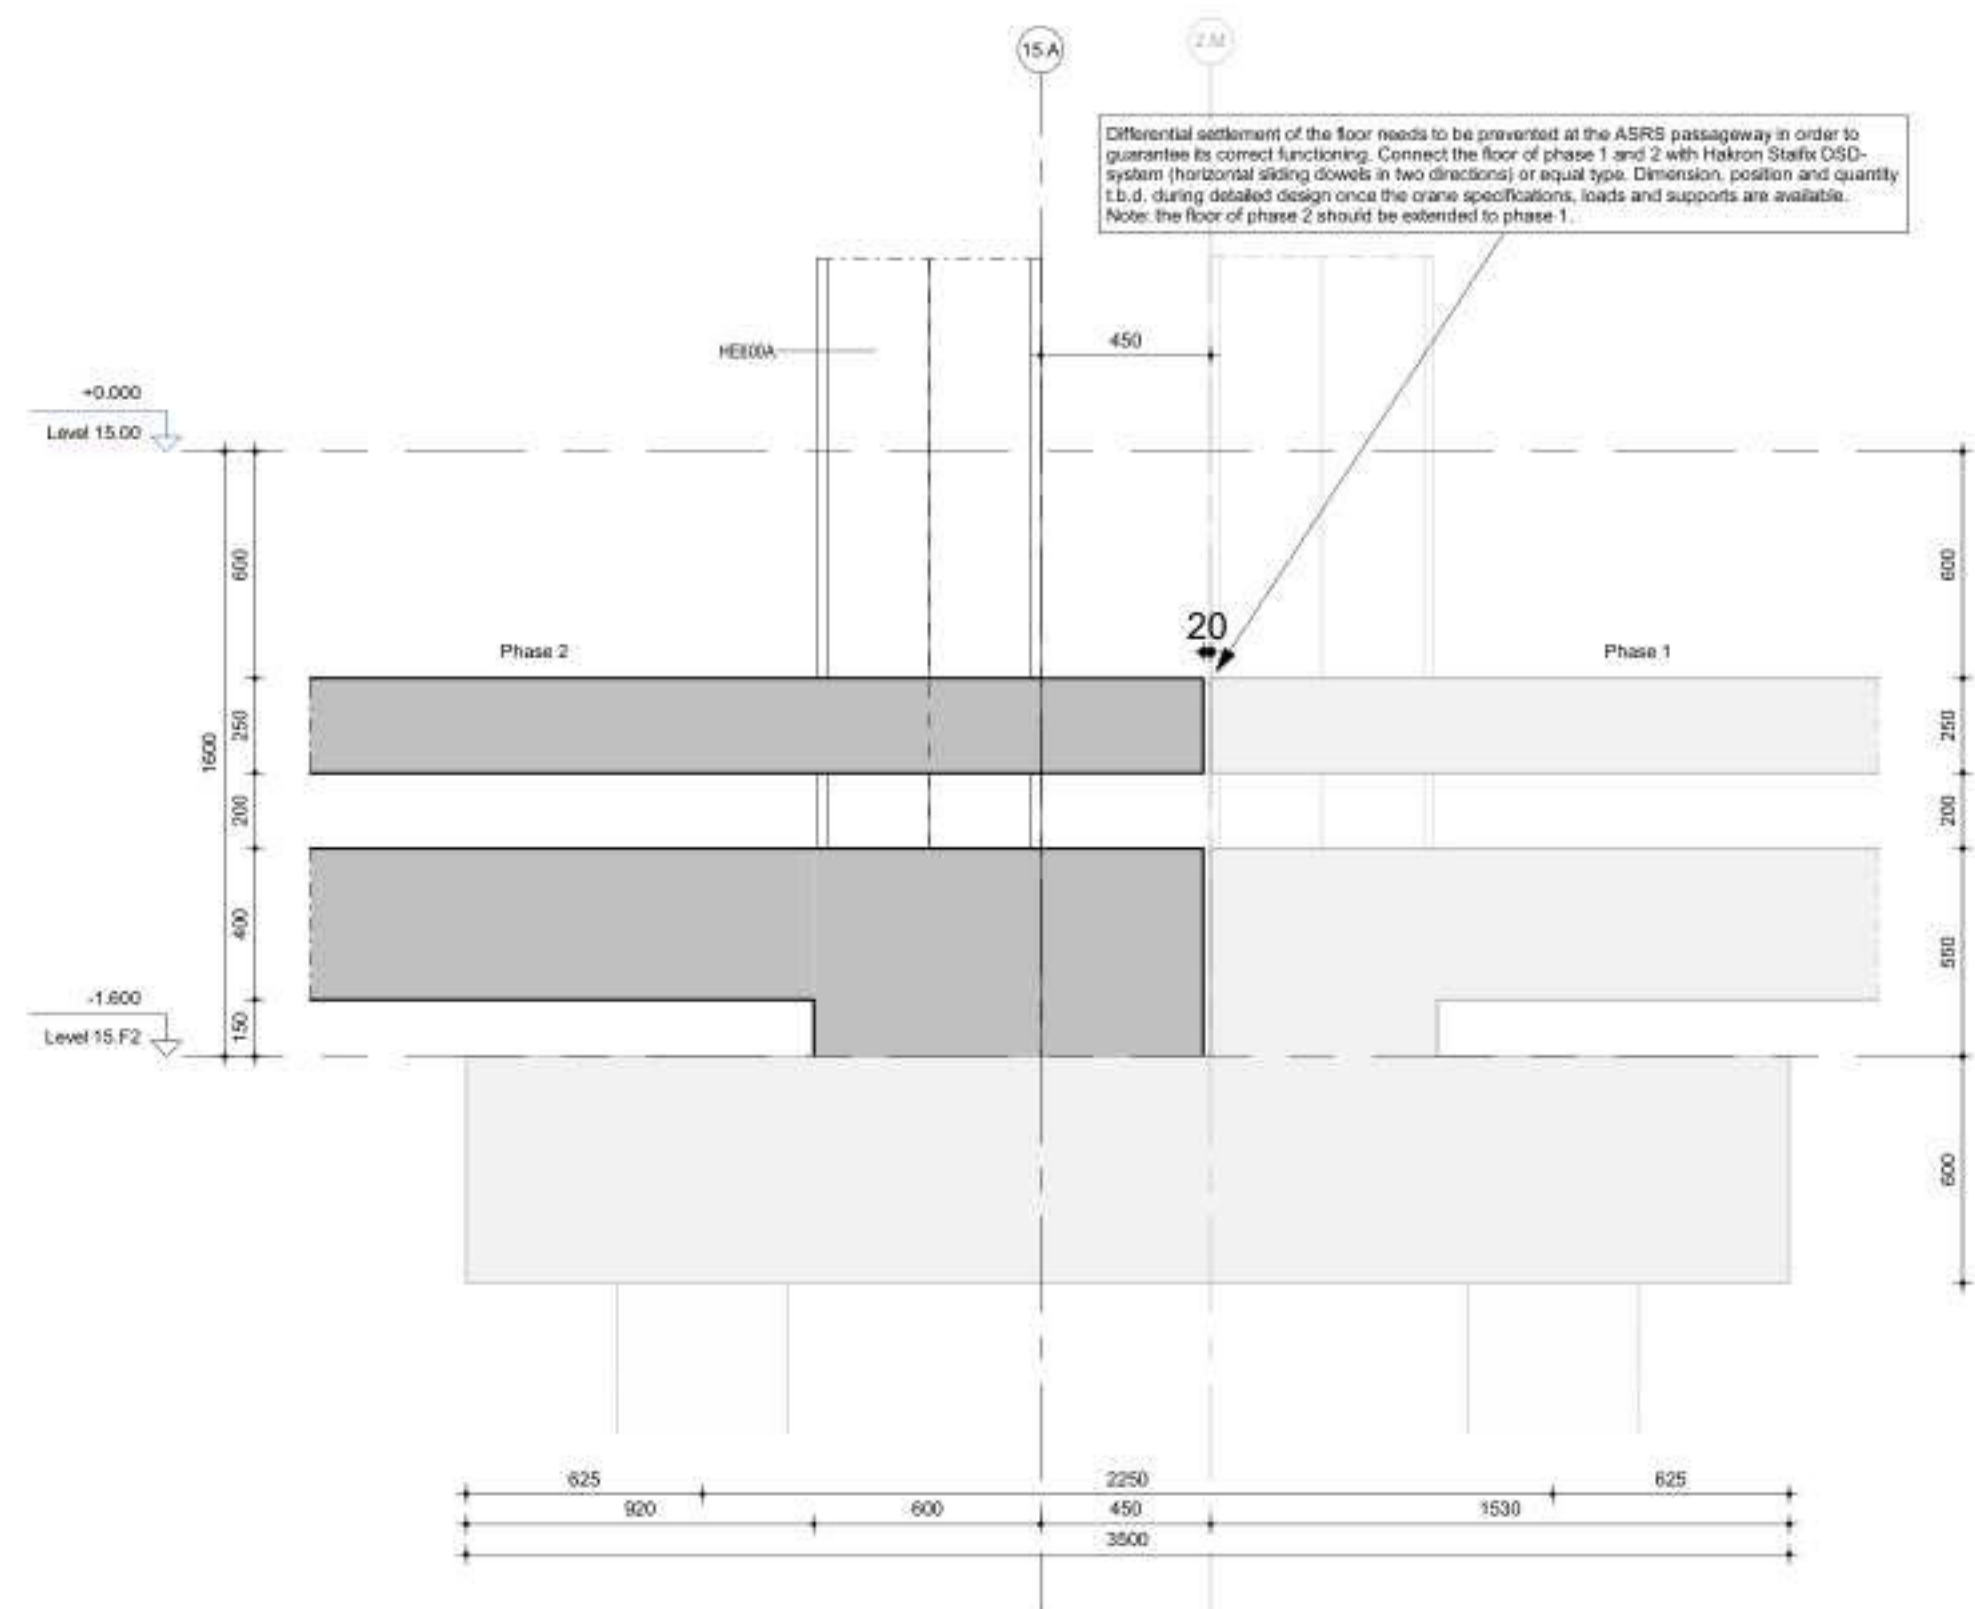


2 Detail 15.2
Scale: 1 : 20

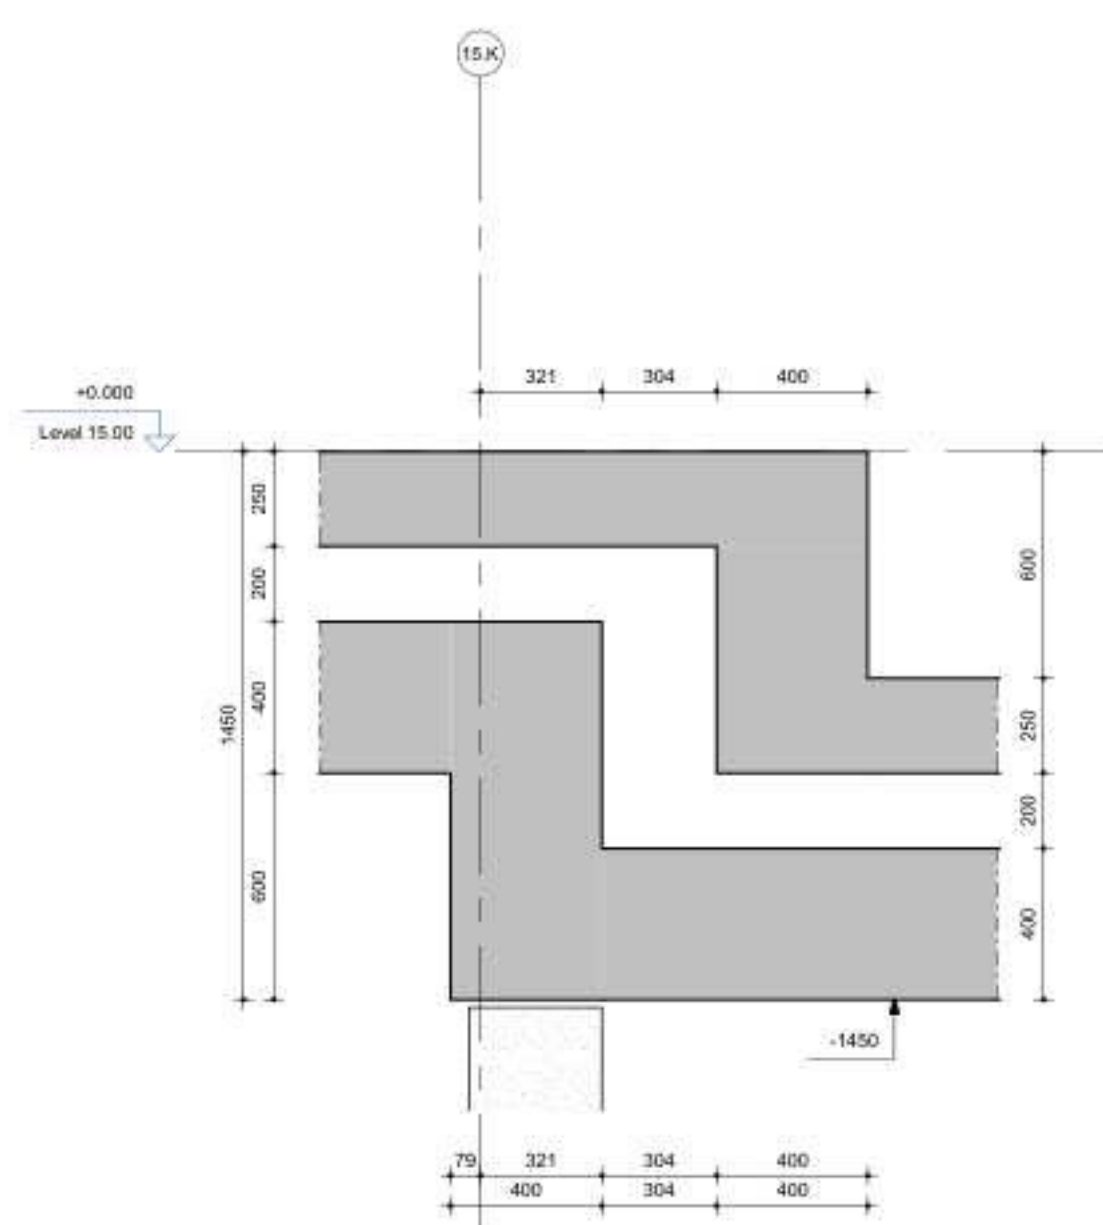


3 Detail 15.3
Scale: 1 : 20

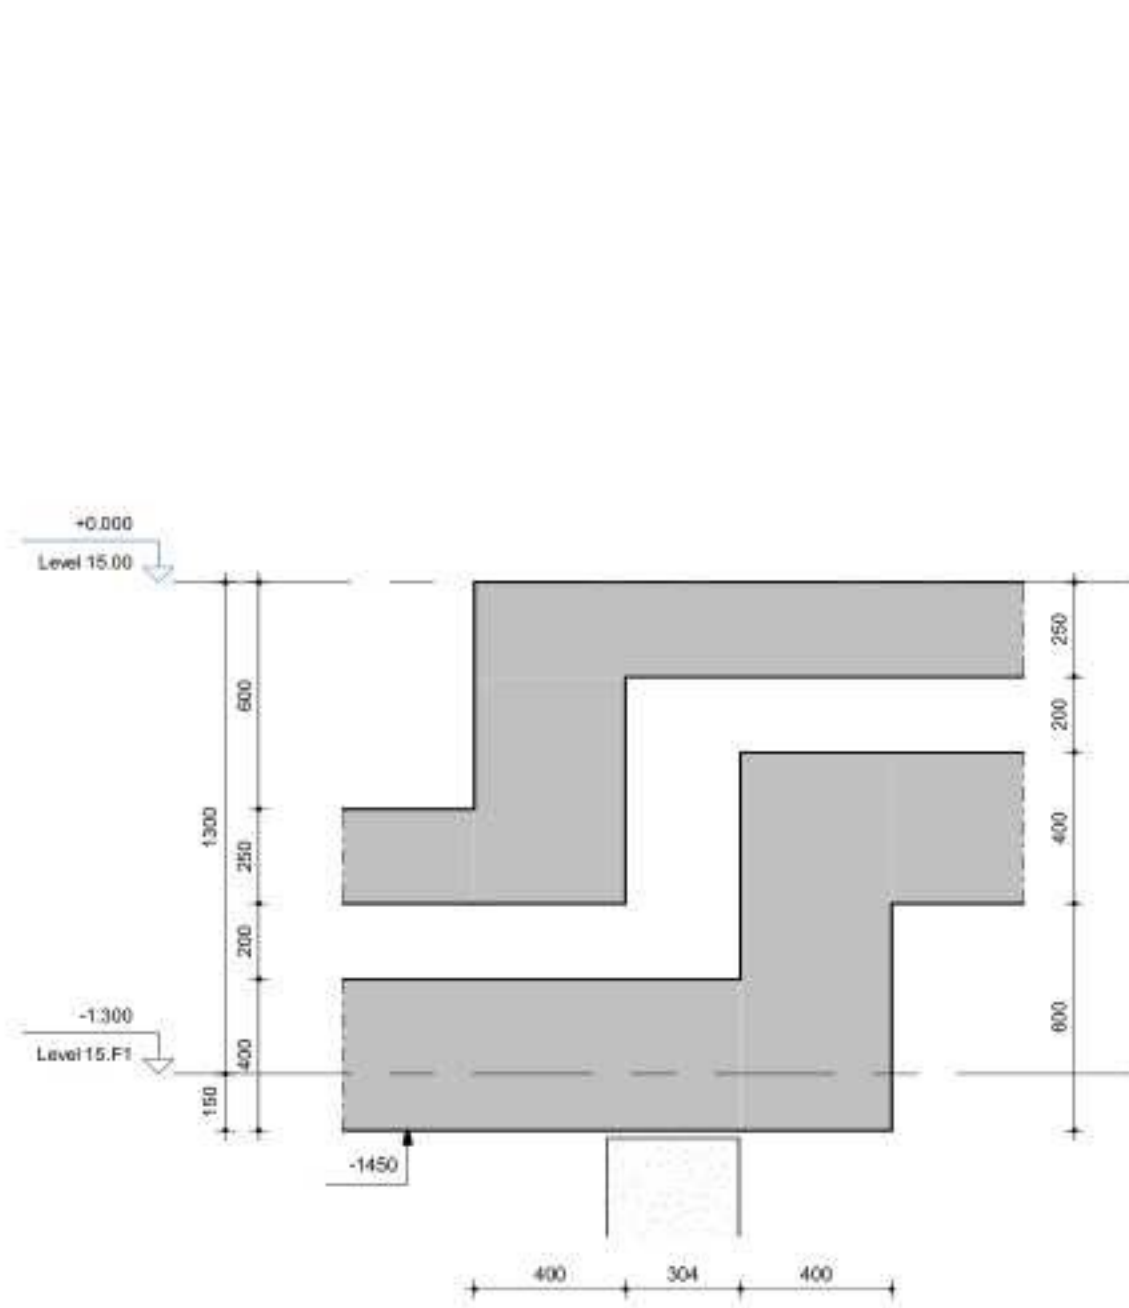


D Detail 15.D
Scale: 1 : 20

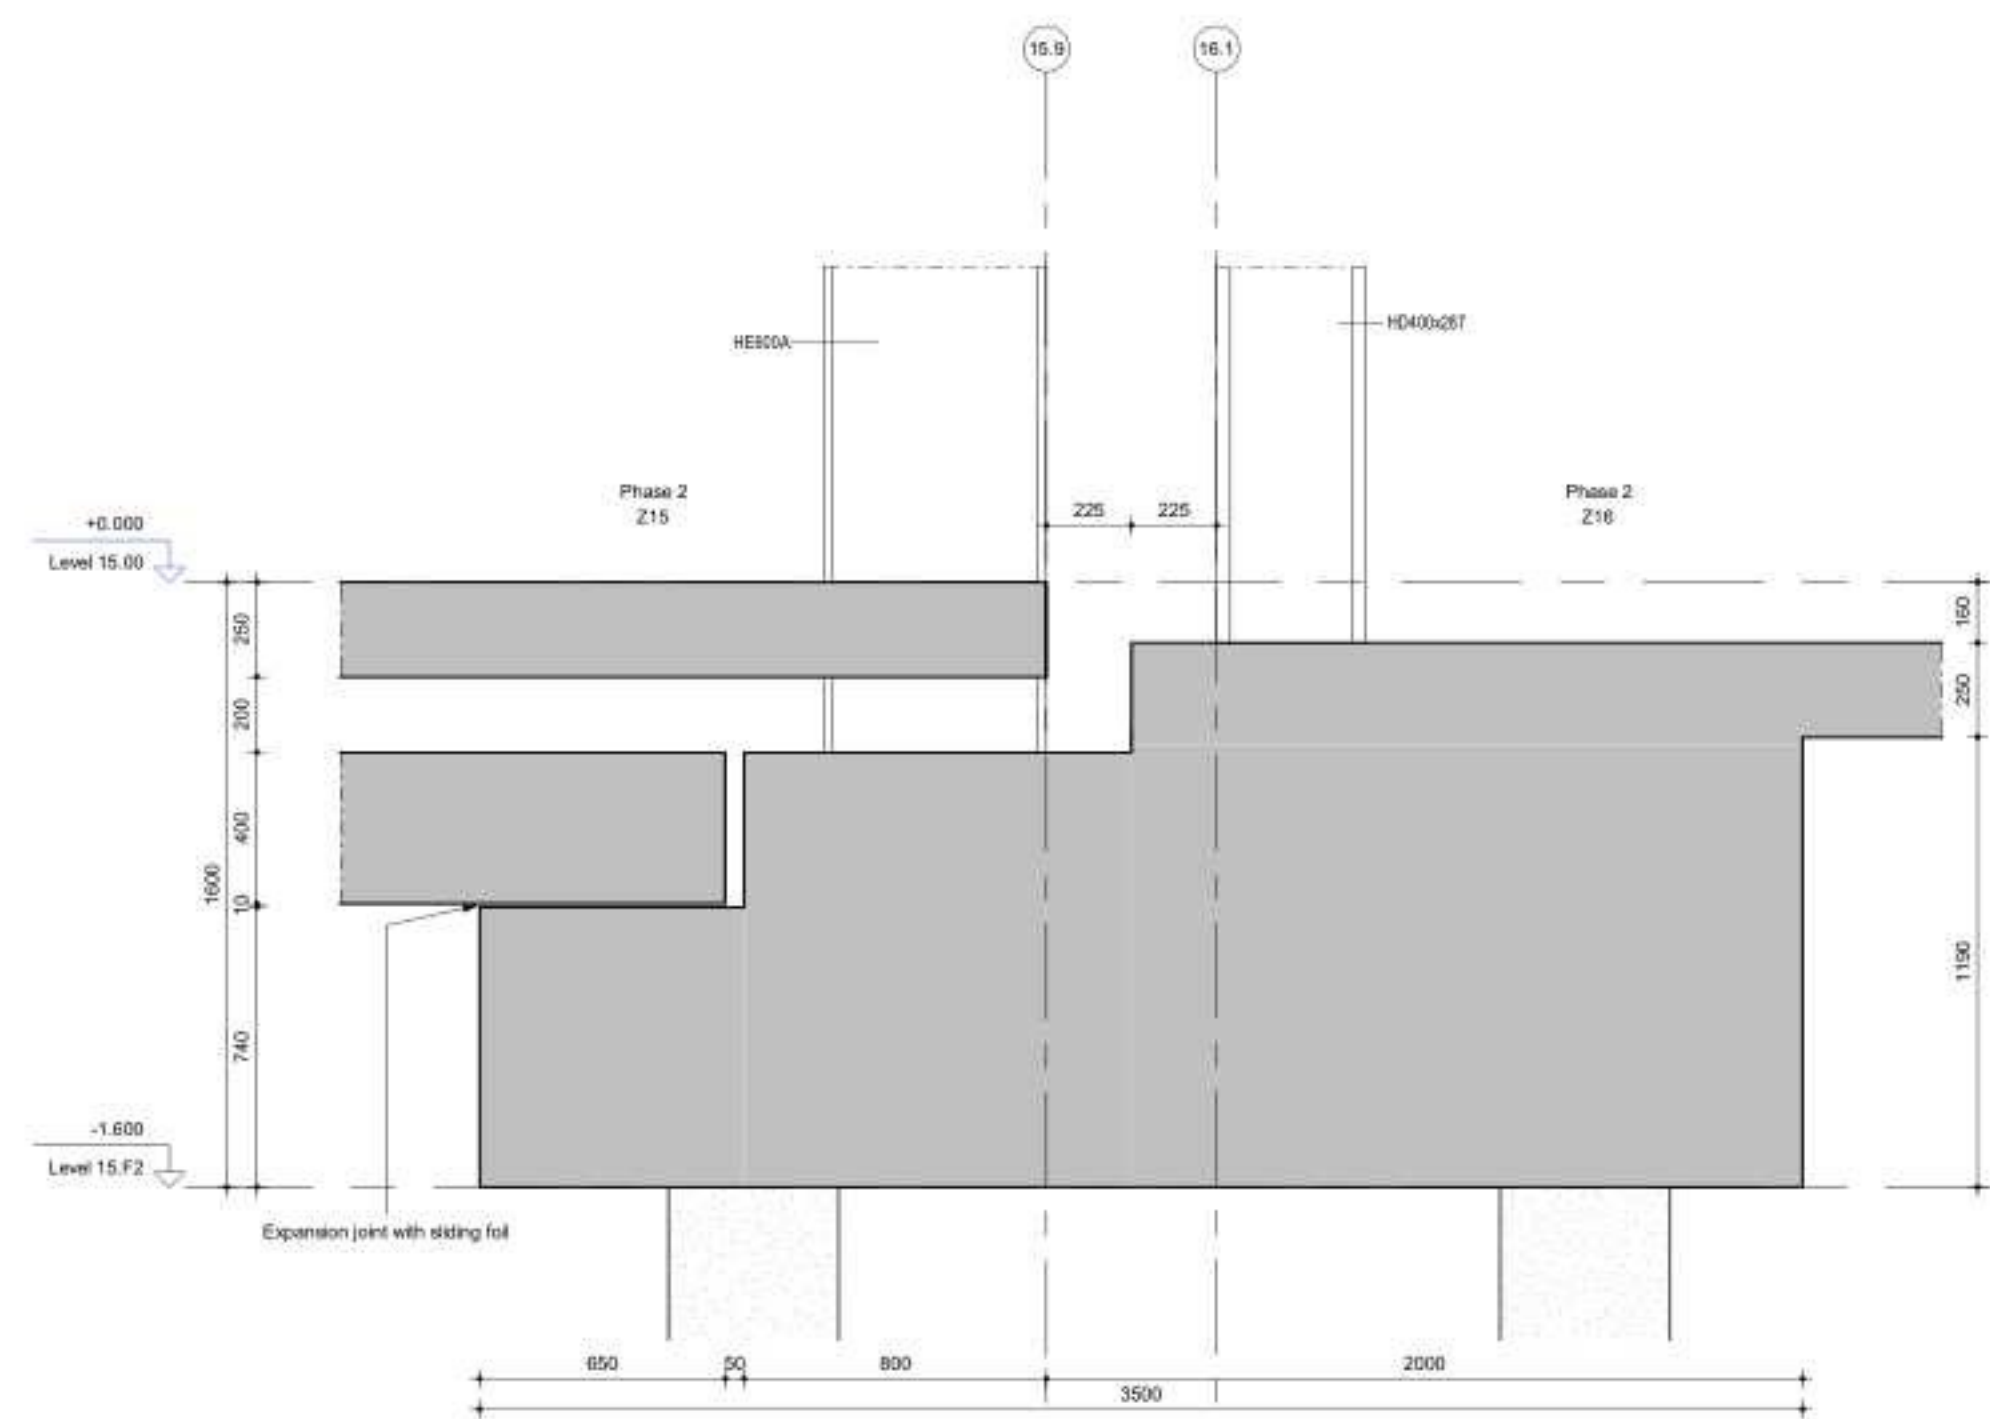


E Detail 15.E
Scale: 1 : 20

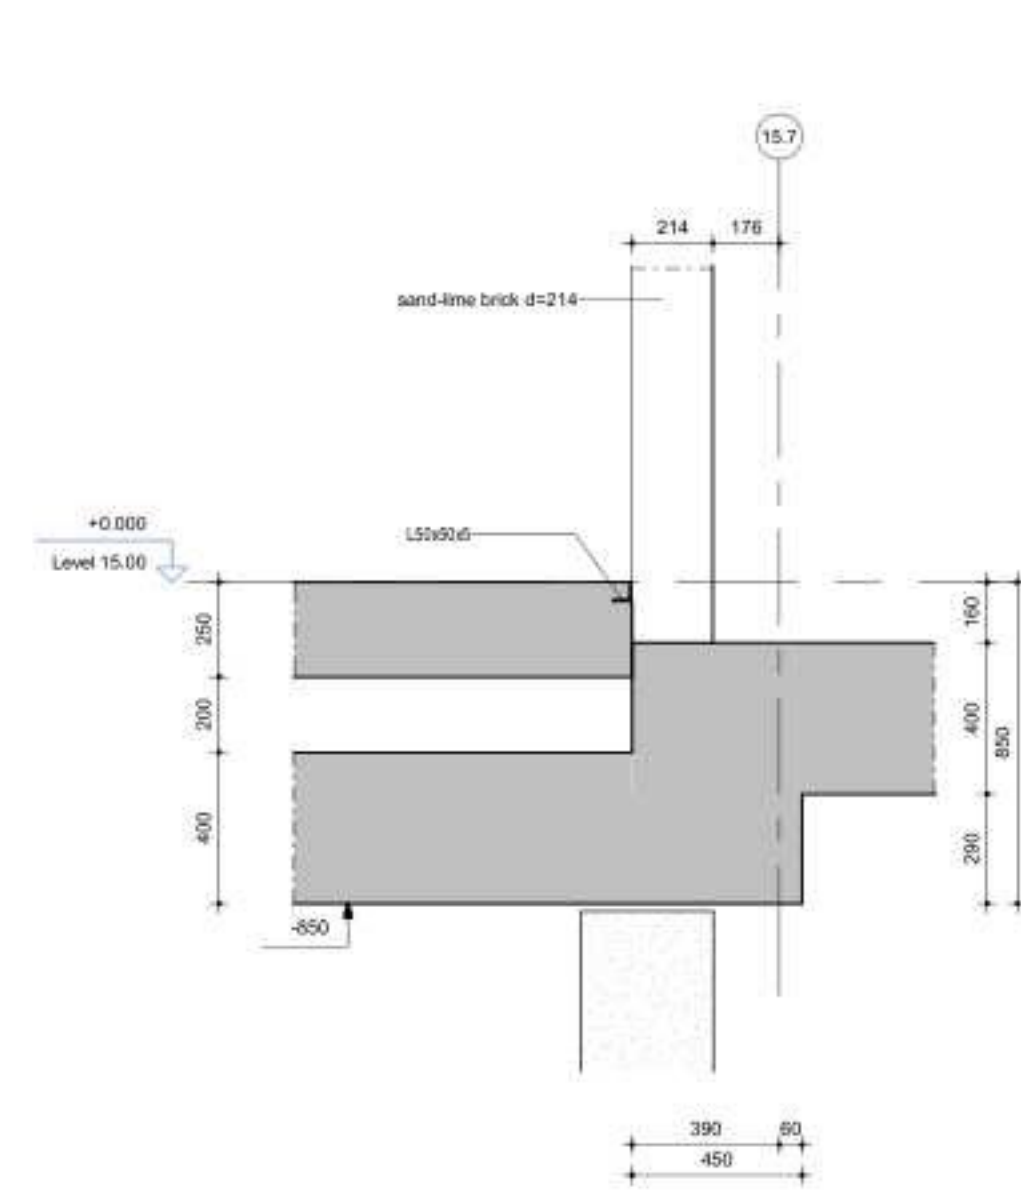


F Detail 15.F
Scale: 1 : 20

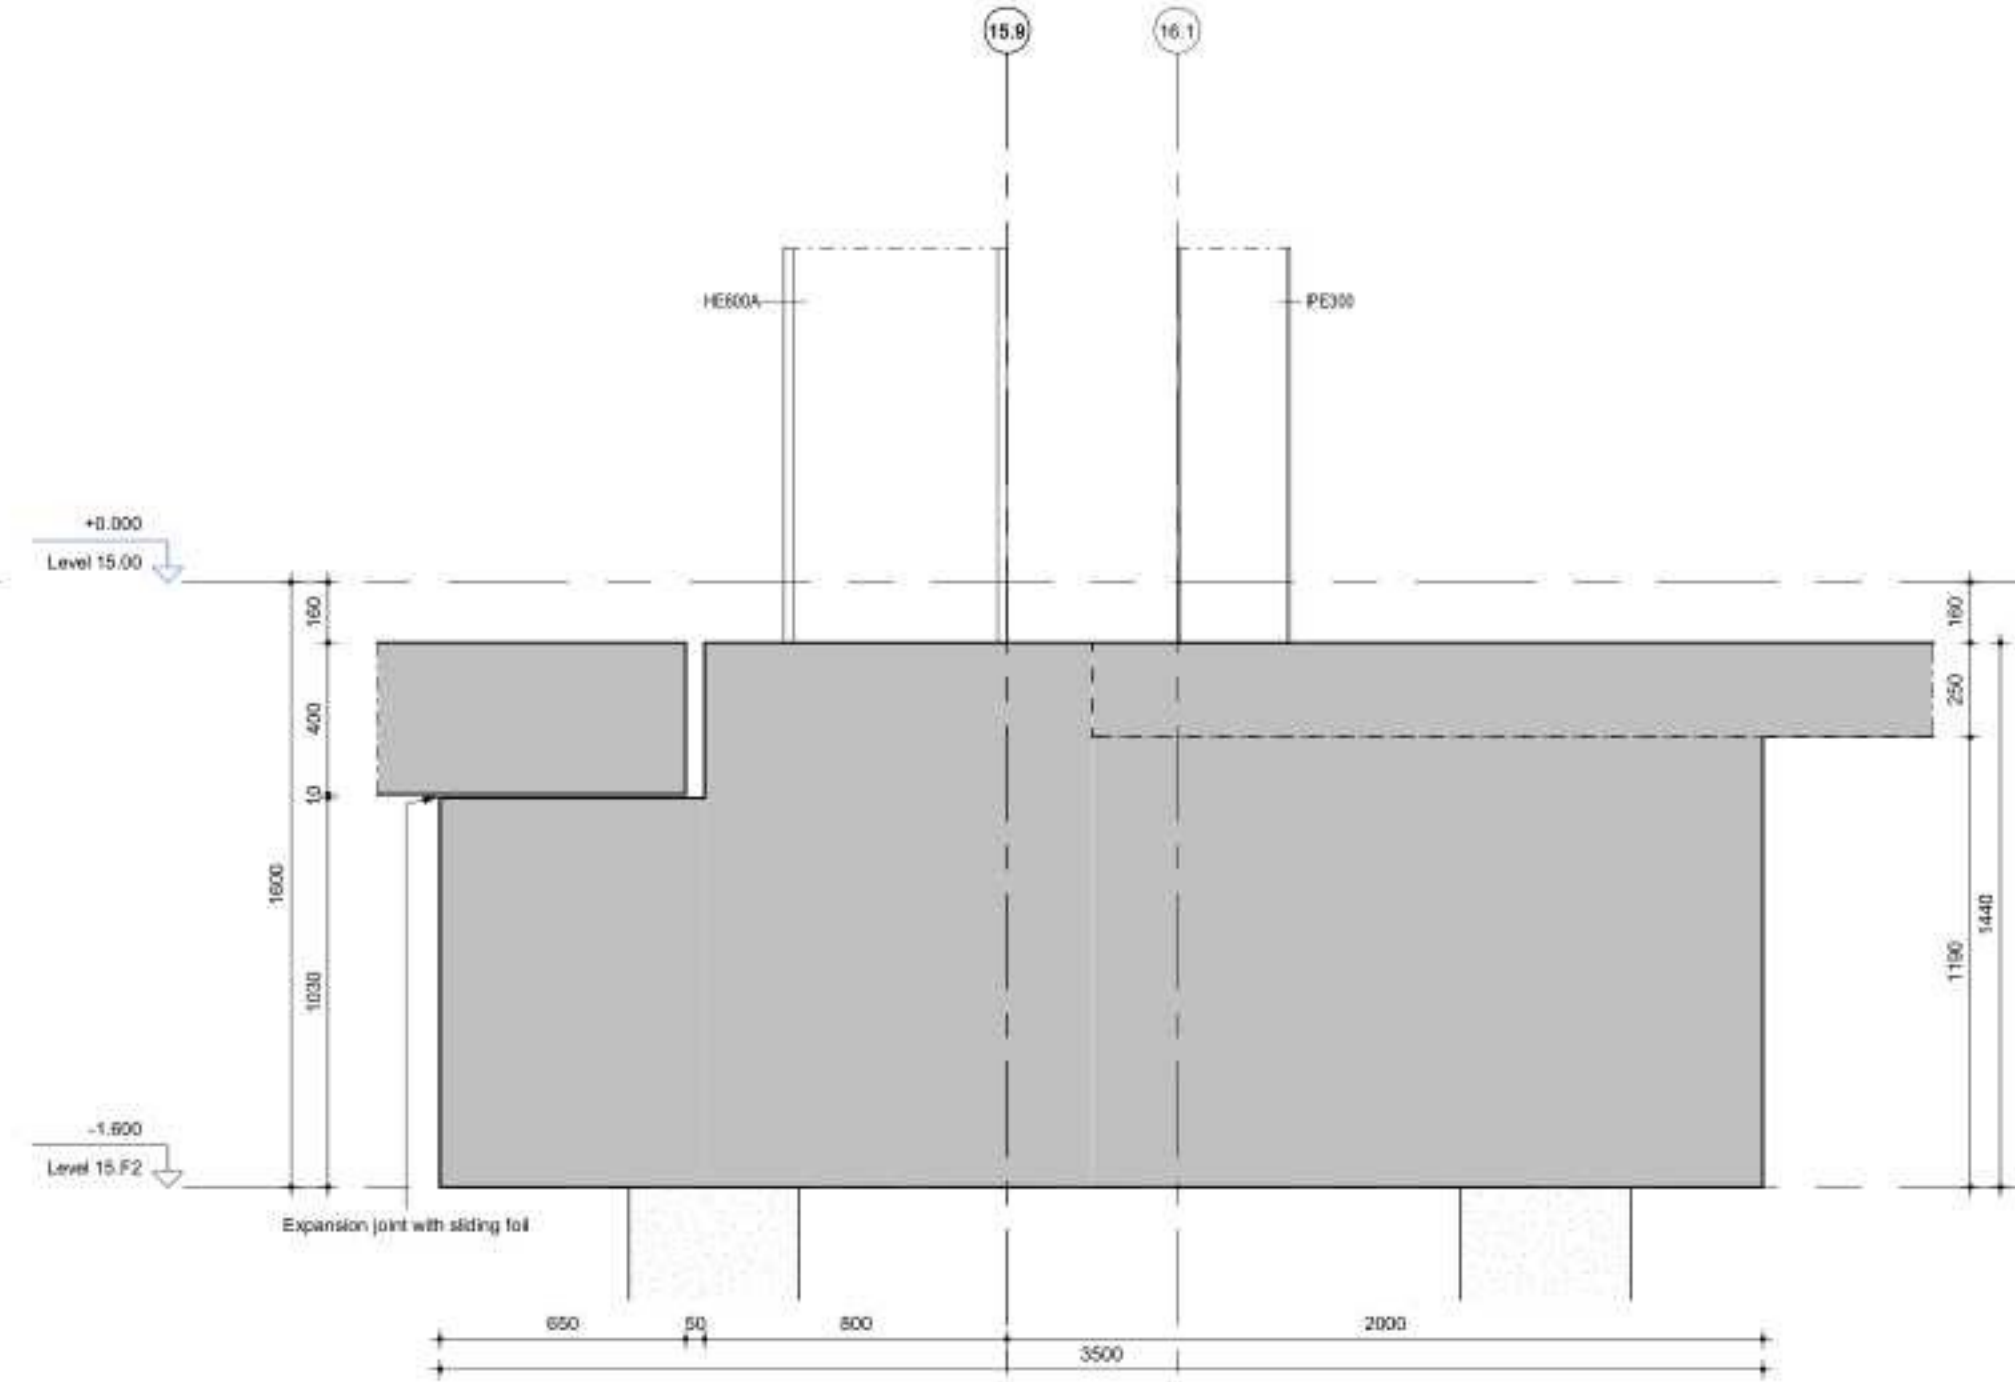


G Detail 15.G
Scale: 1 : 20

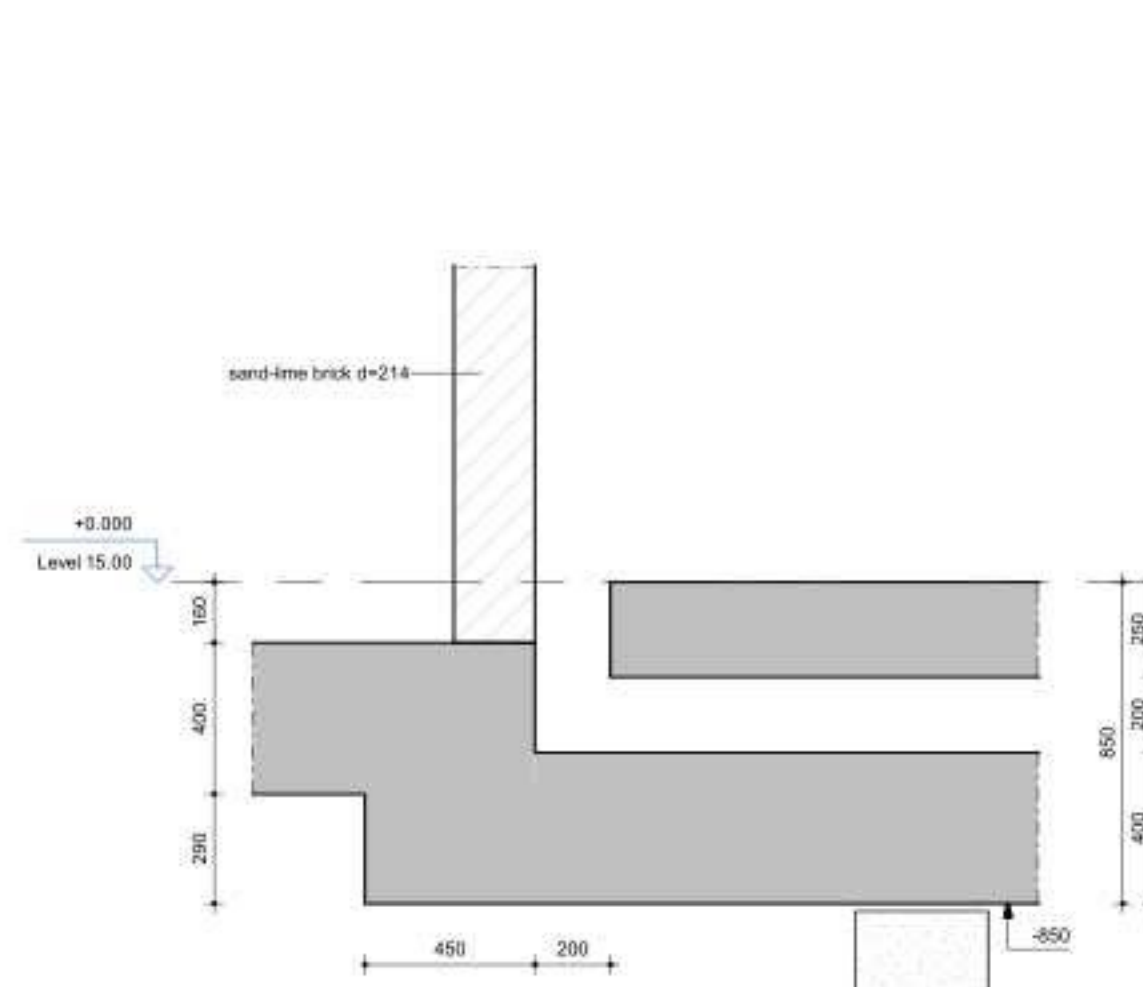


4 Detail 15.4
Scale: 1 : 20

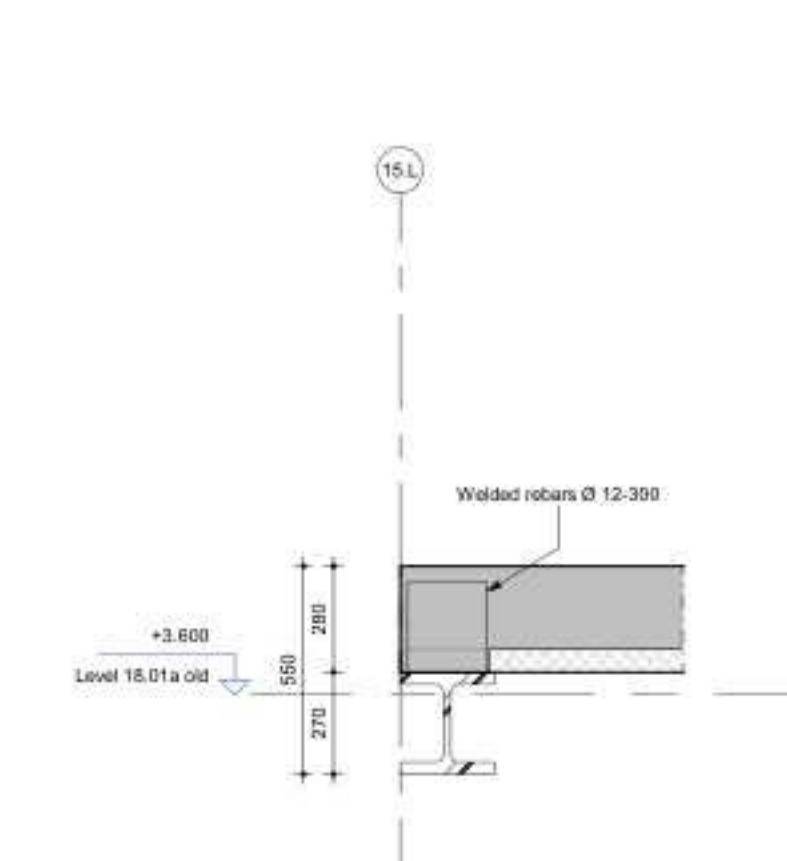


5 Detail 2.5
Scale: 1 : 20

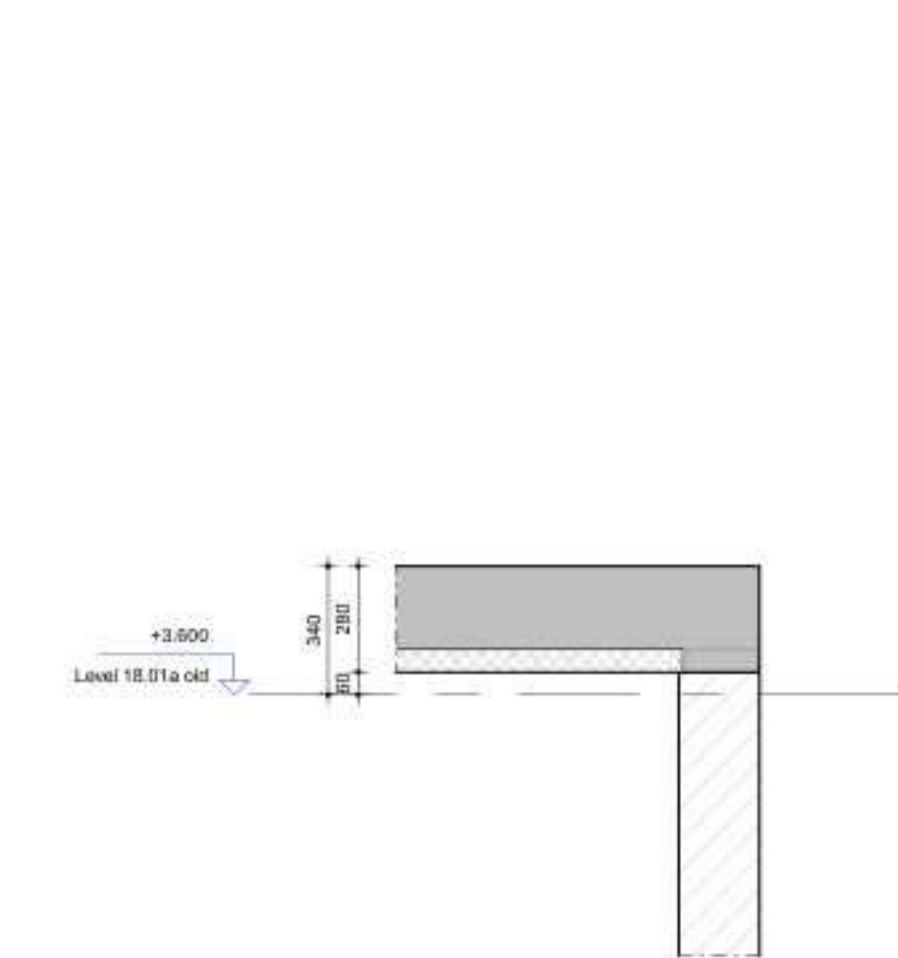


6 Detail 2.6
Scale: 1 : 20

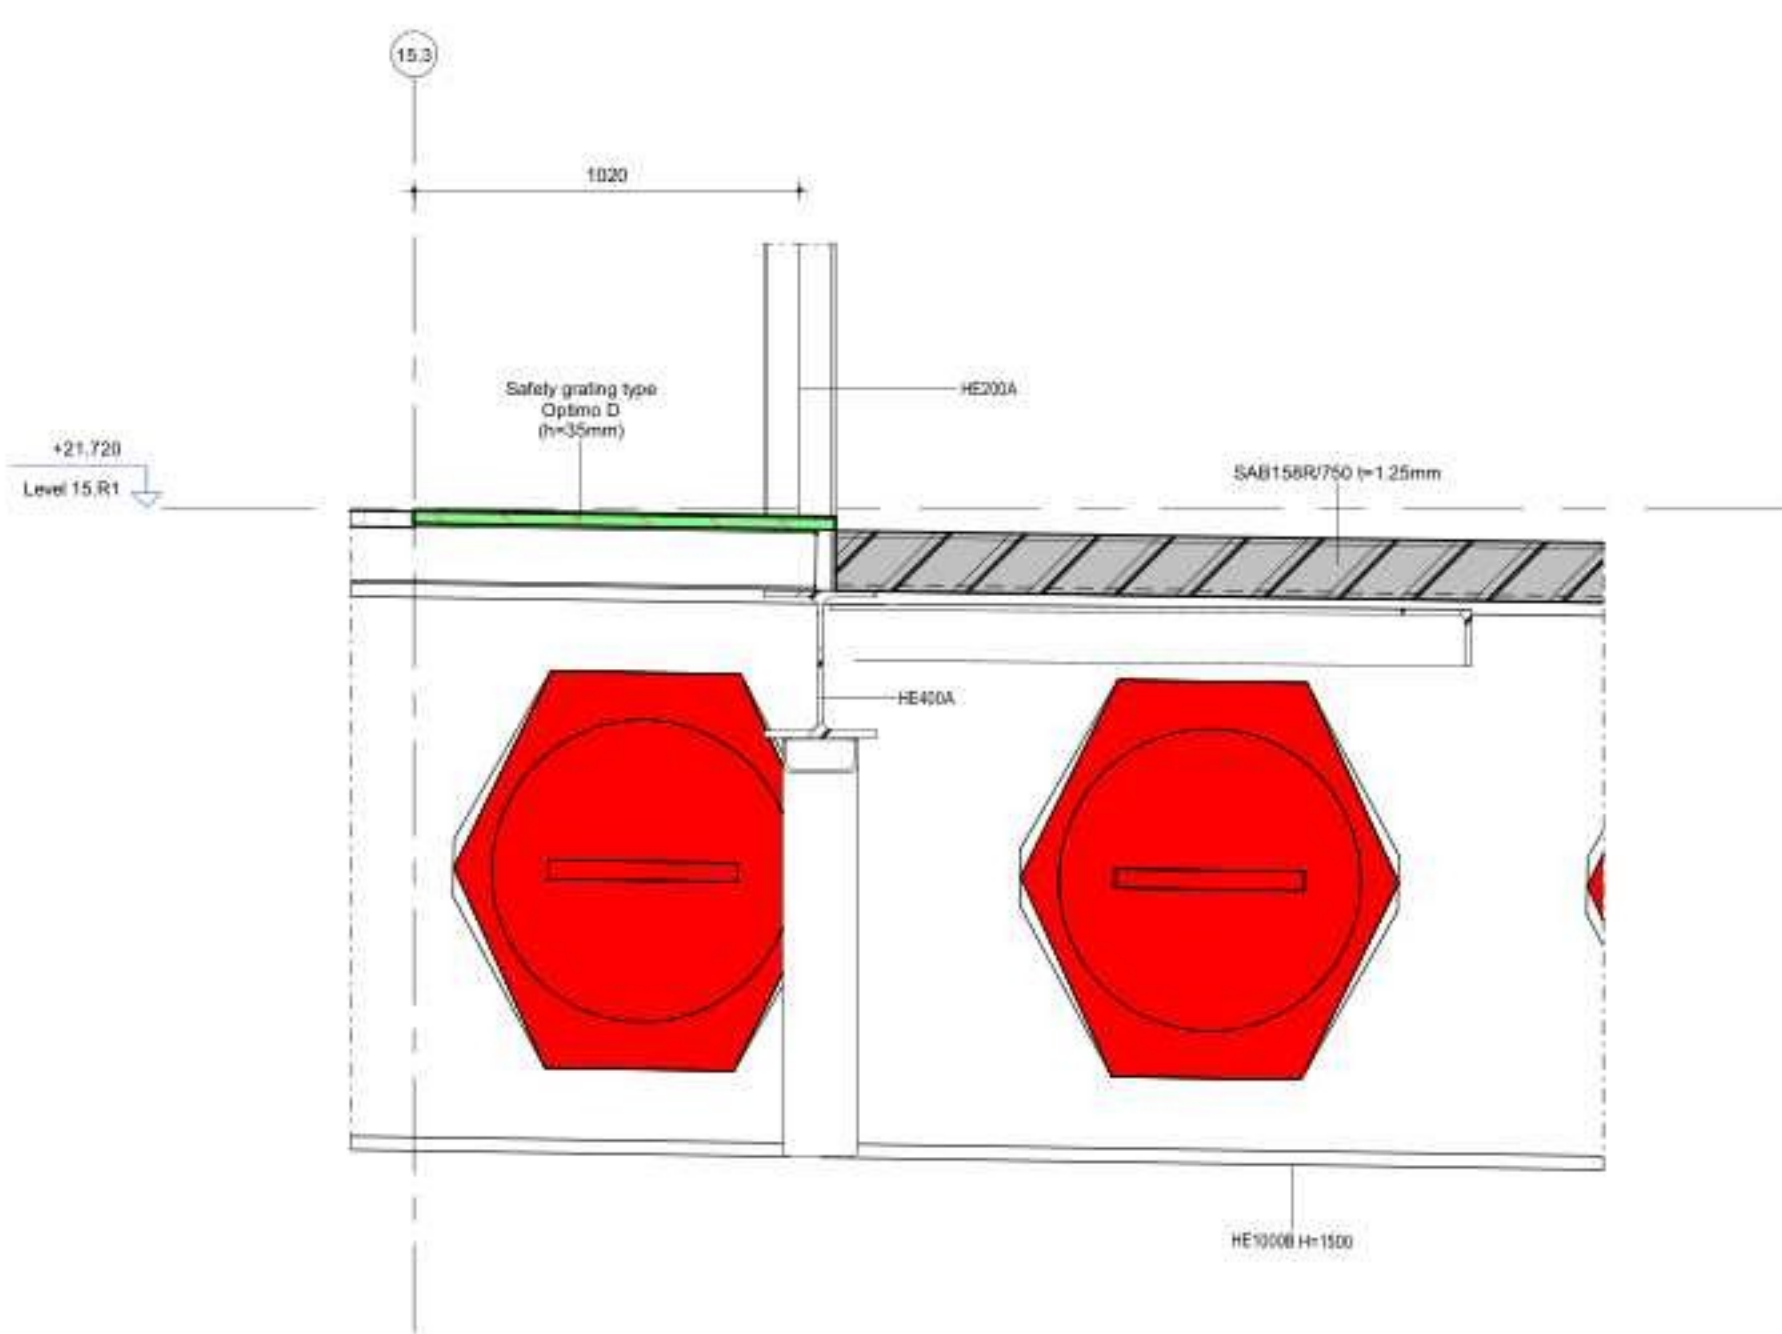


H Detail 15.H
Scale: 1 : 20

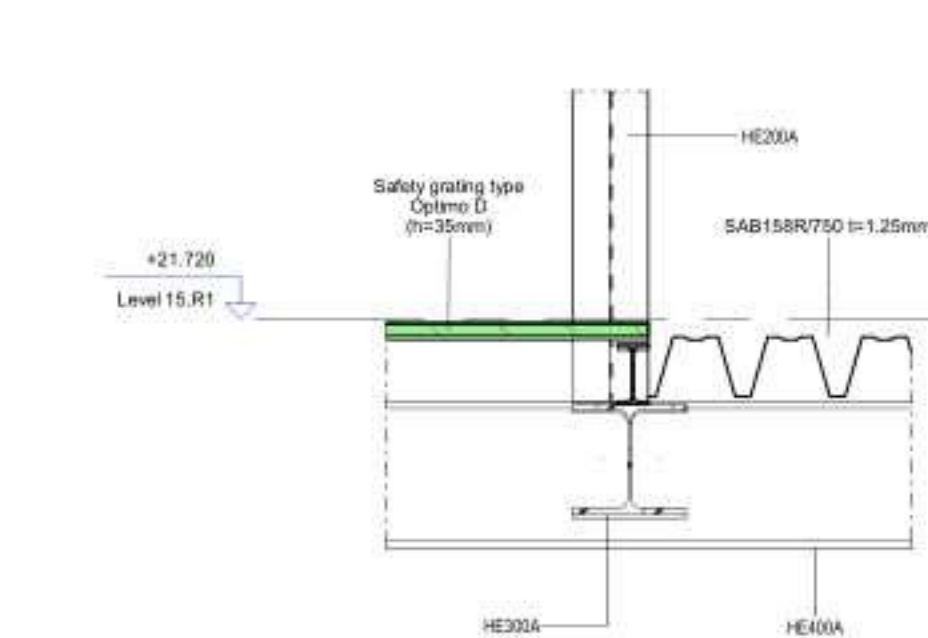

7 Detail 15.7
Scale: 1 : 20

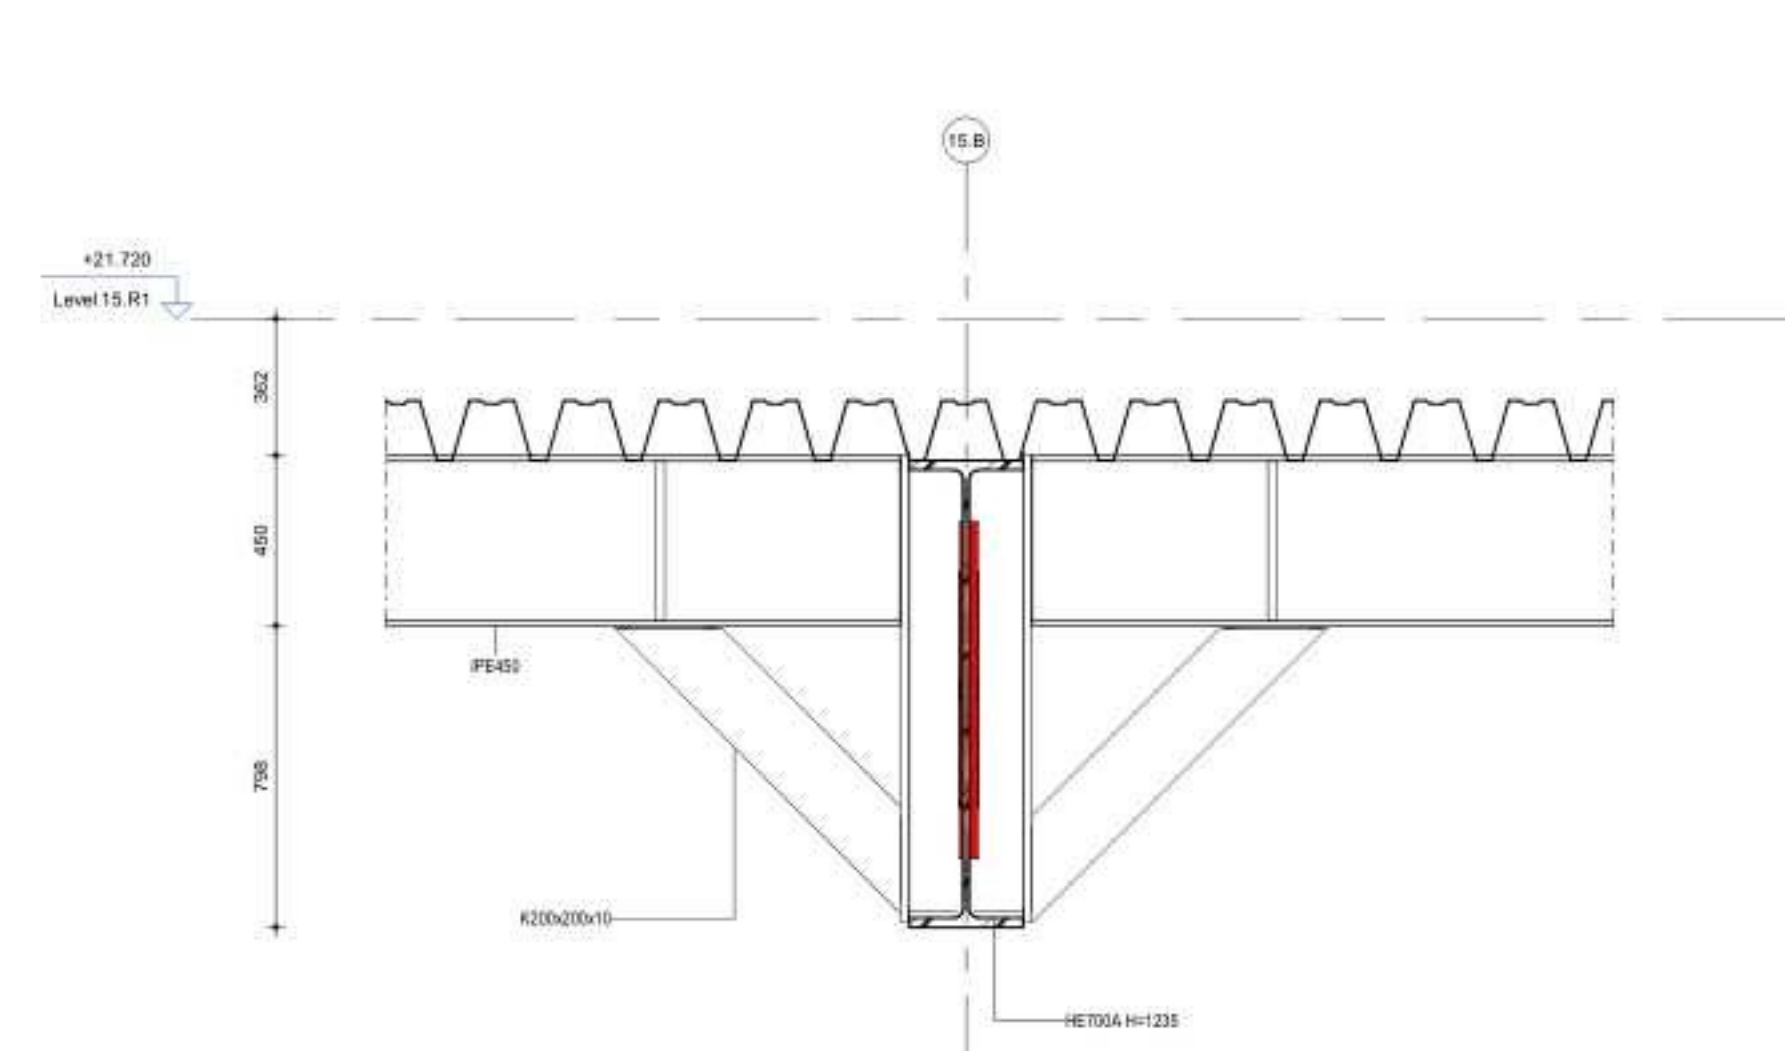

8 Detail 15.8
Scale: 1 : 20

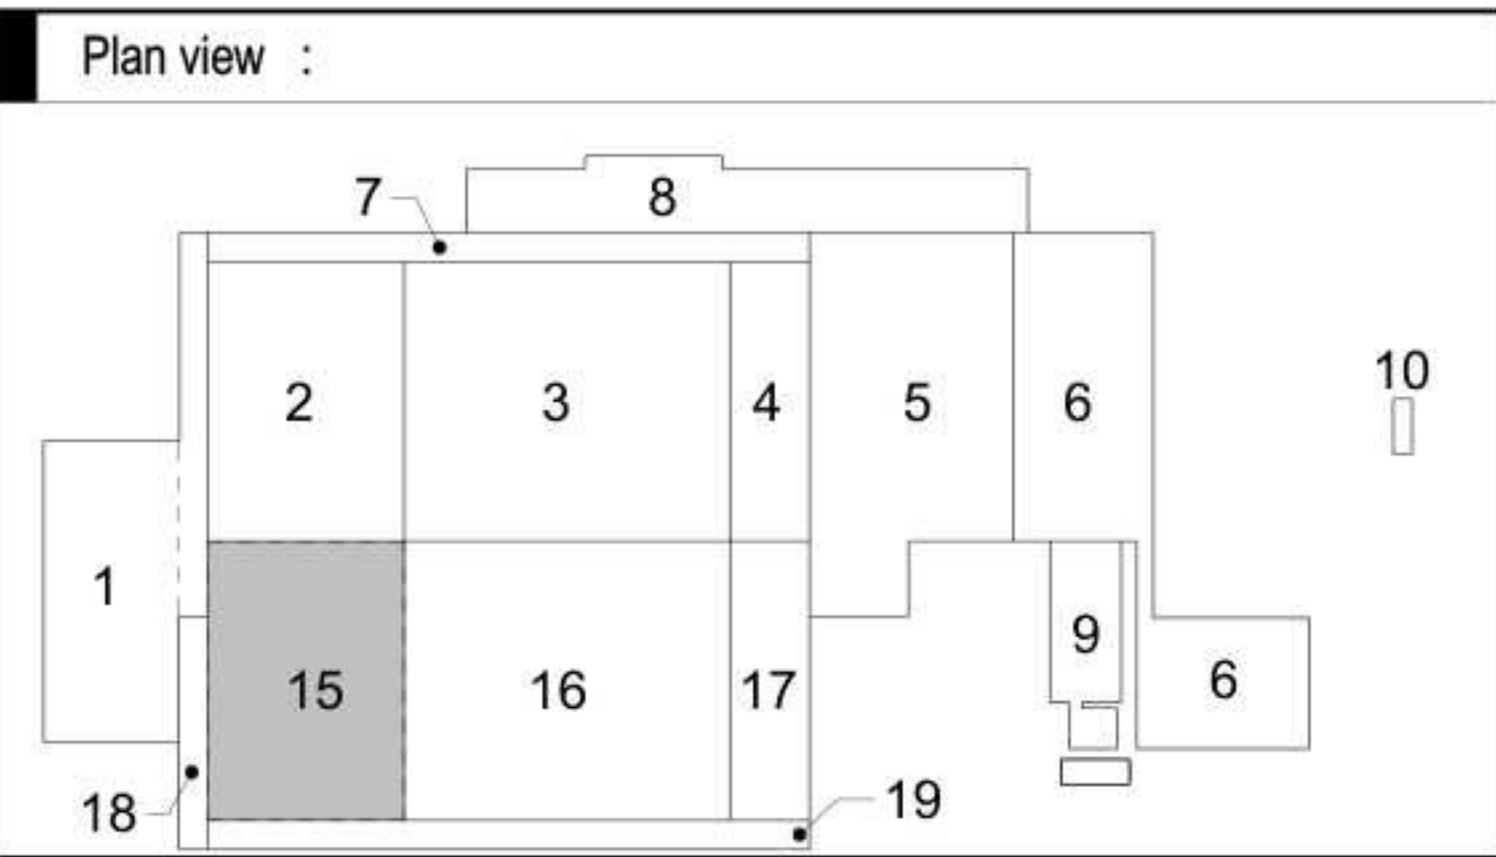

1	Asmraag Omgingsvergunning	RRU	RKE	16-09-2022
Revision	Purpose of Issue	Checked by	Approved by	Date
Client				
FAGE				
Originator				
ARCADIS				
Project				
Page Dairy Plant				
Projectnumber : 3002286				
Phase : Final Design				
Subject : Z15 Building 15 Details				
Scale : As indicated				
Sheet : 8150				
Purpose of Issue : FINAL				
Drawn by : GFR				
Revision : 1				
FHDP-ARC-Z15-ZZ-DRW-SE-FD-8150				