




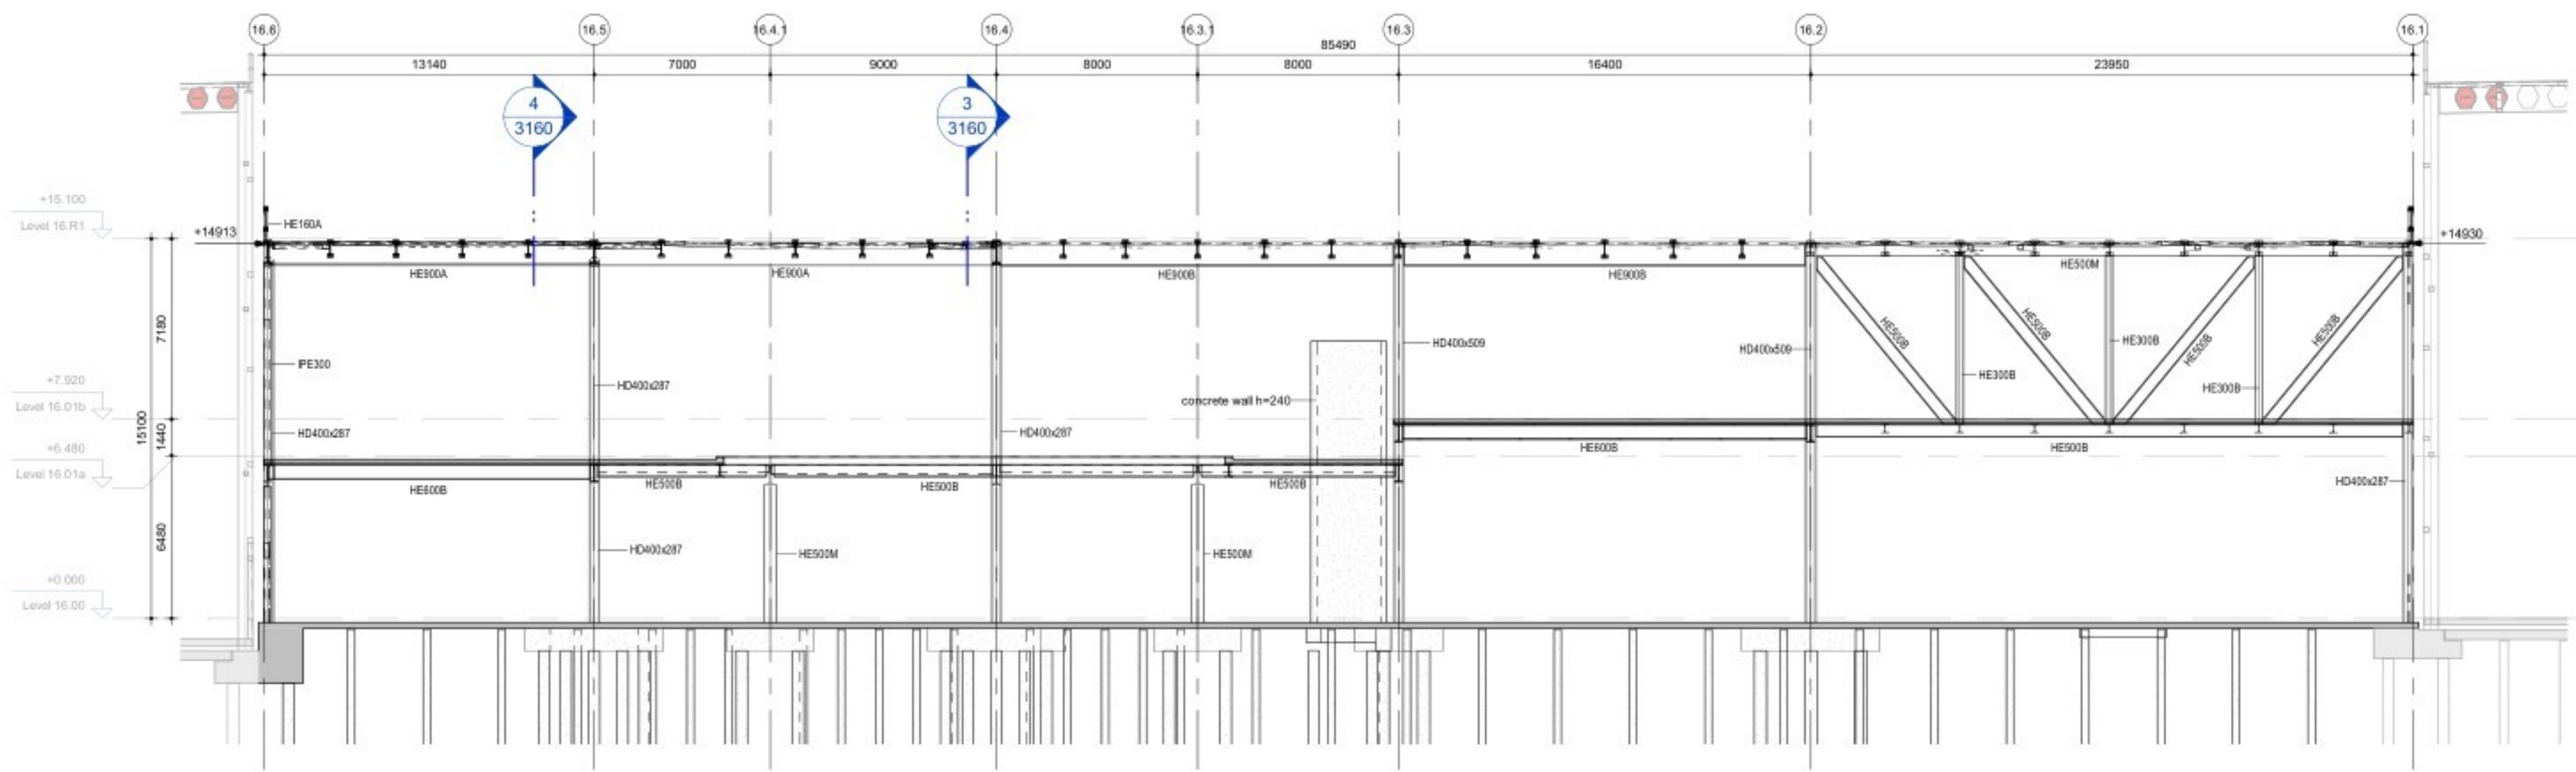


1 Section 16.A
Scale: 1 : 200

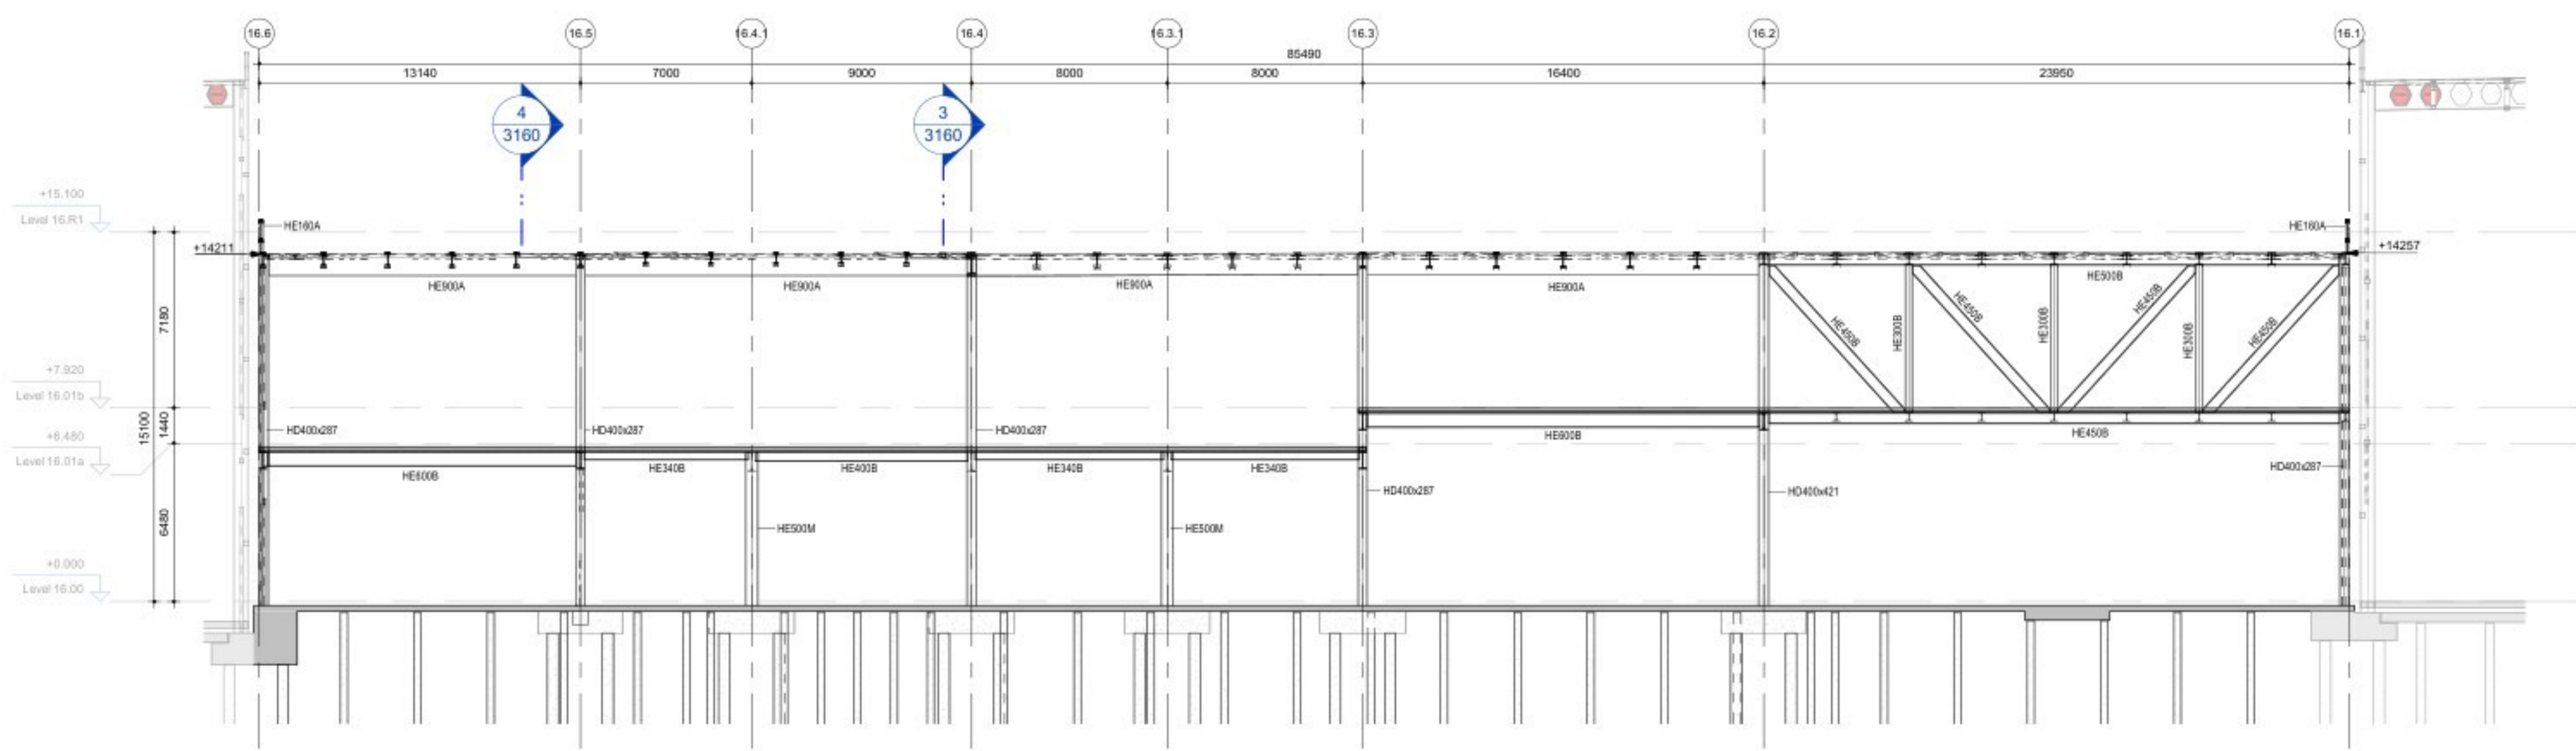


2 Section 16.B
Scale: 1 : 200

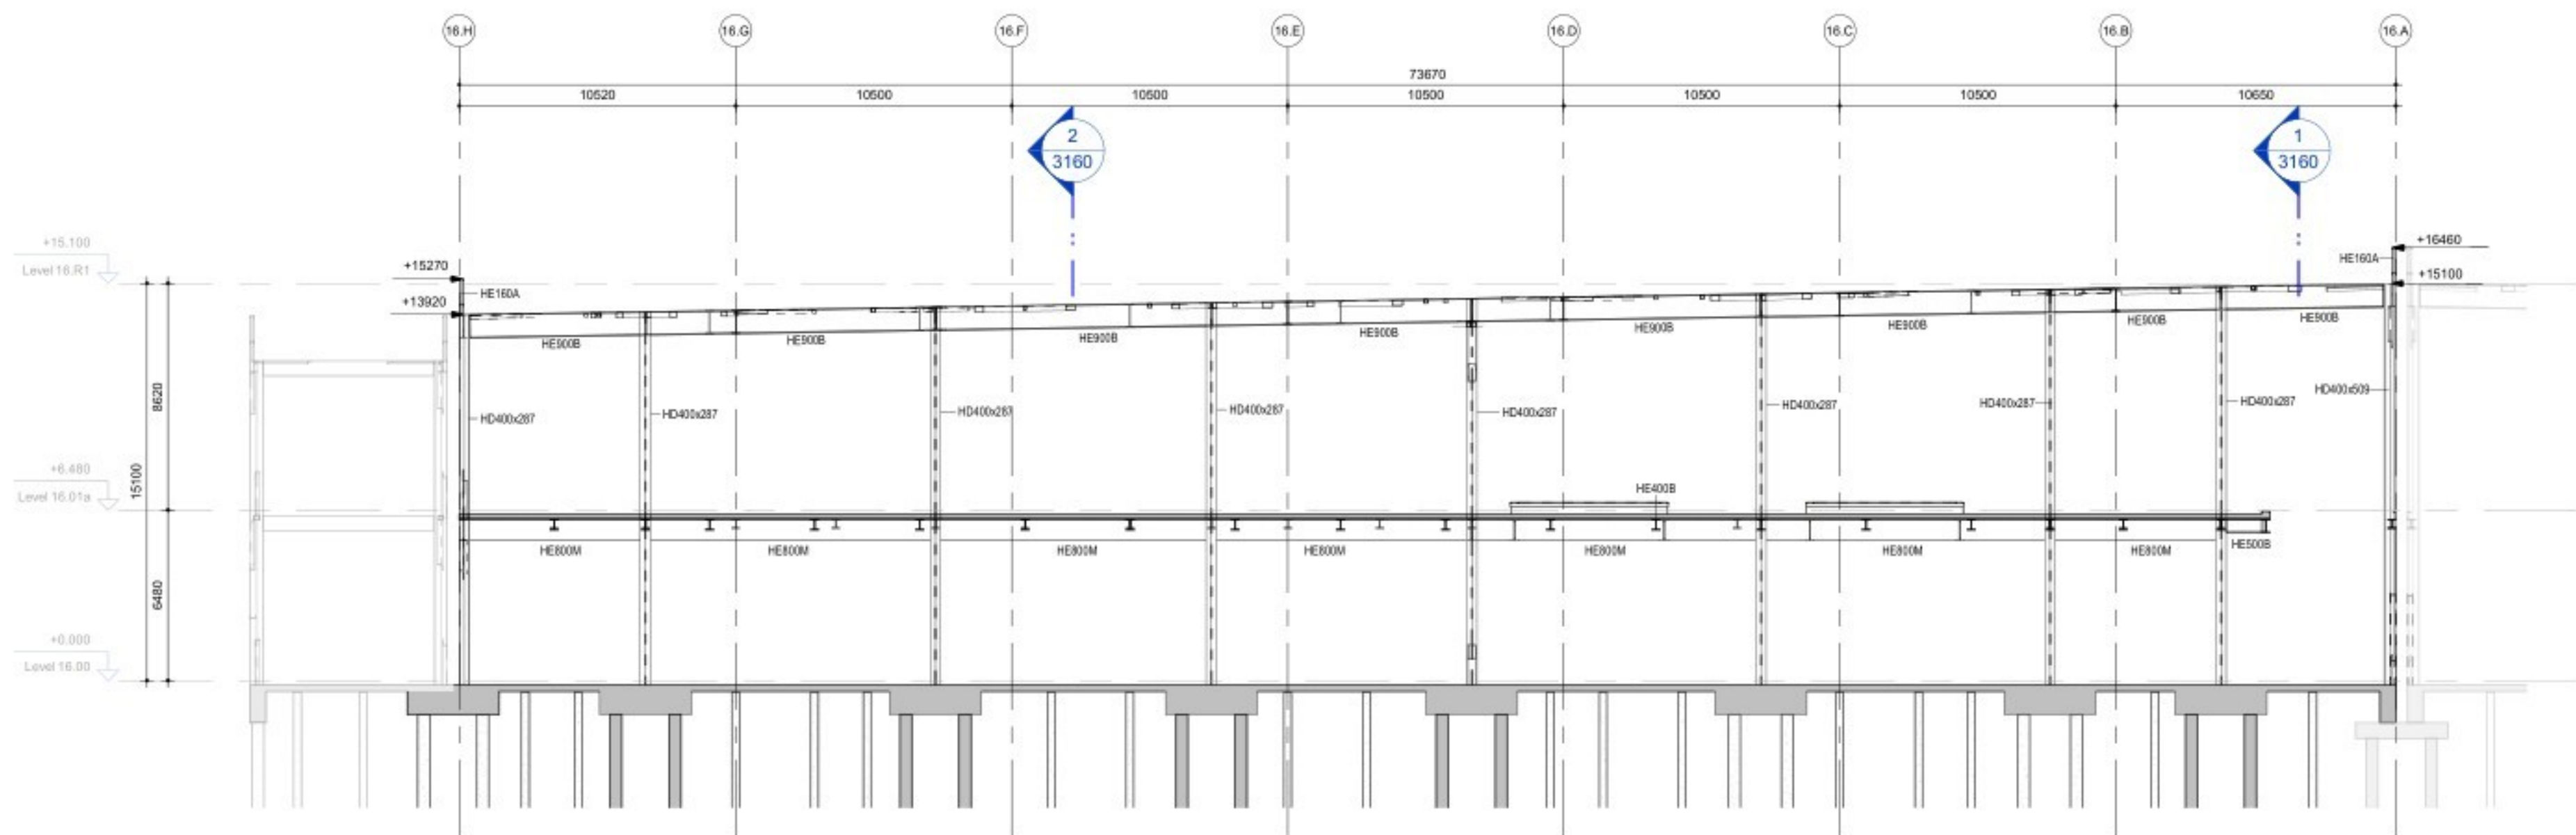


3 Section 16.C
Scale: 1 : 200

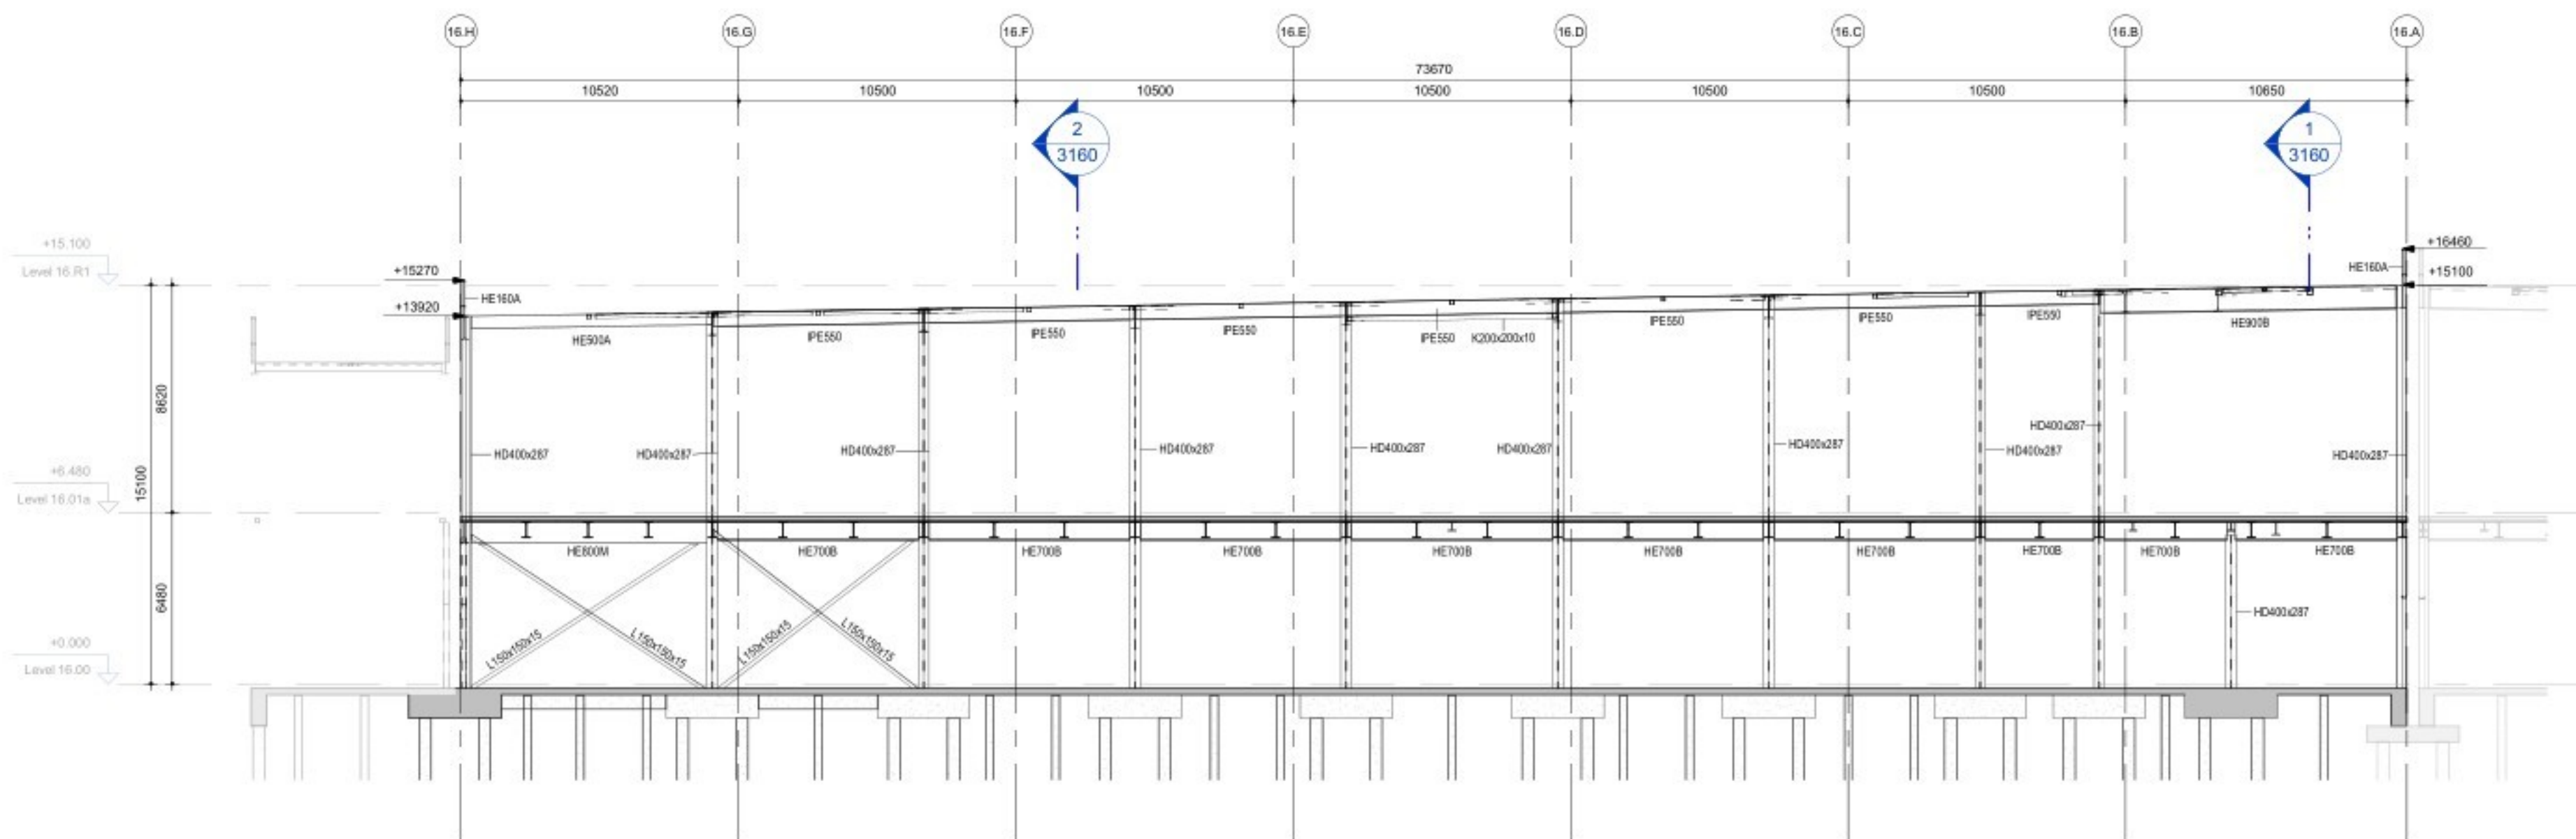


4 Section 16.D
Scale: 1 : 200

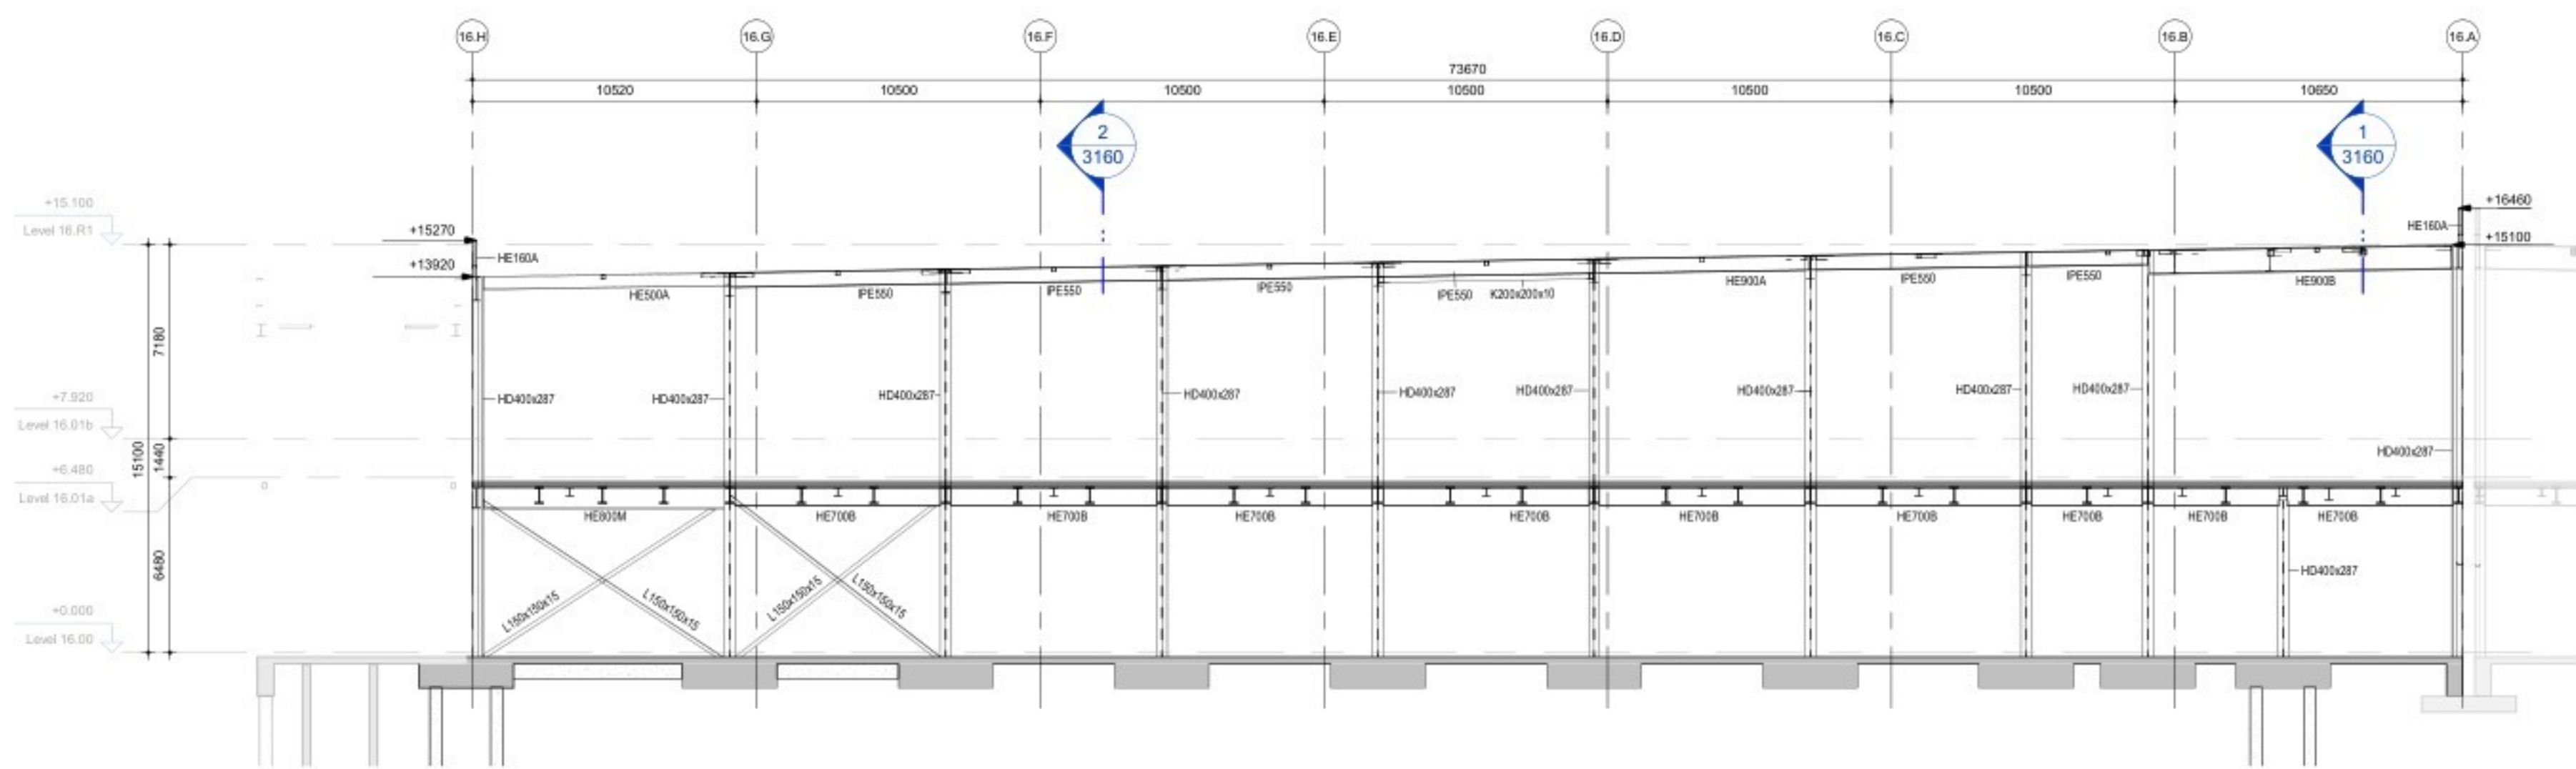

5 Section 16.G
Scale: 1 : 200

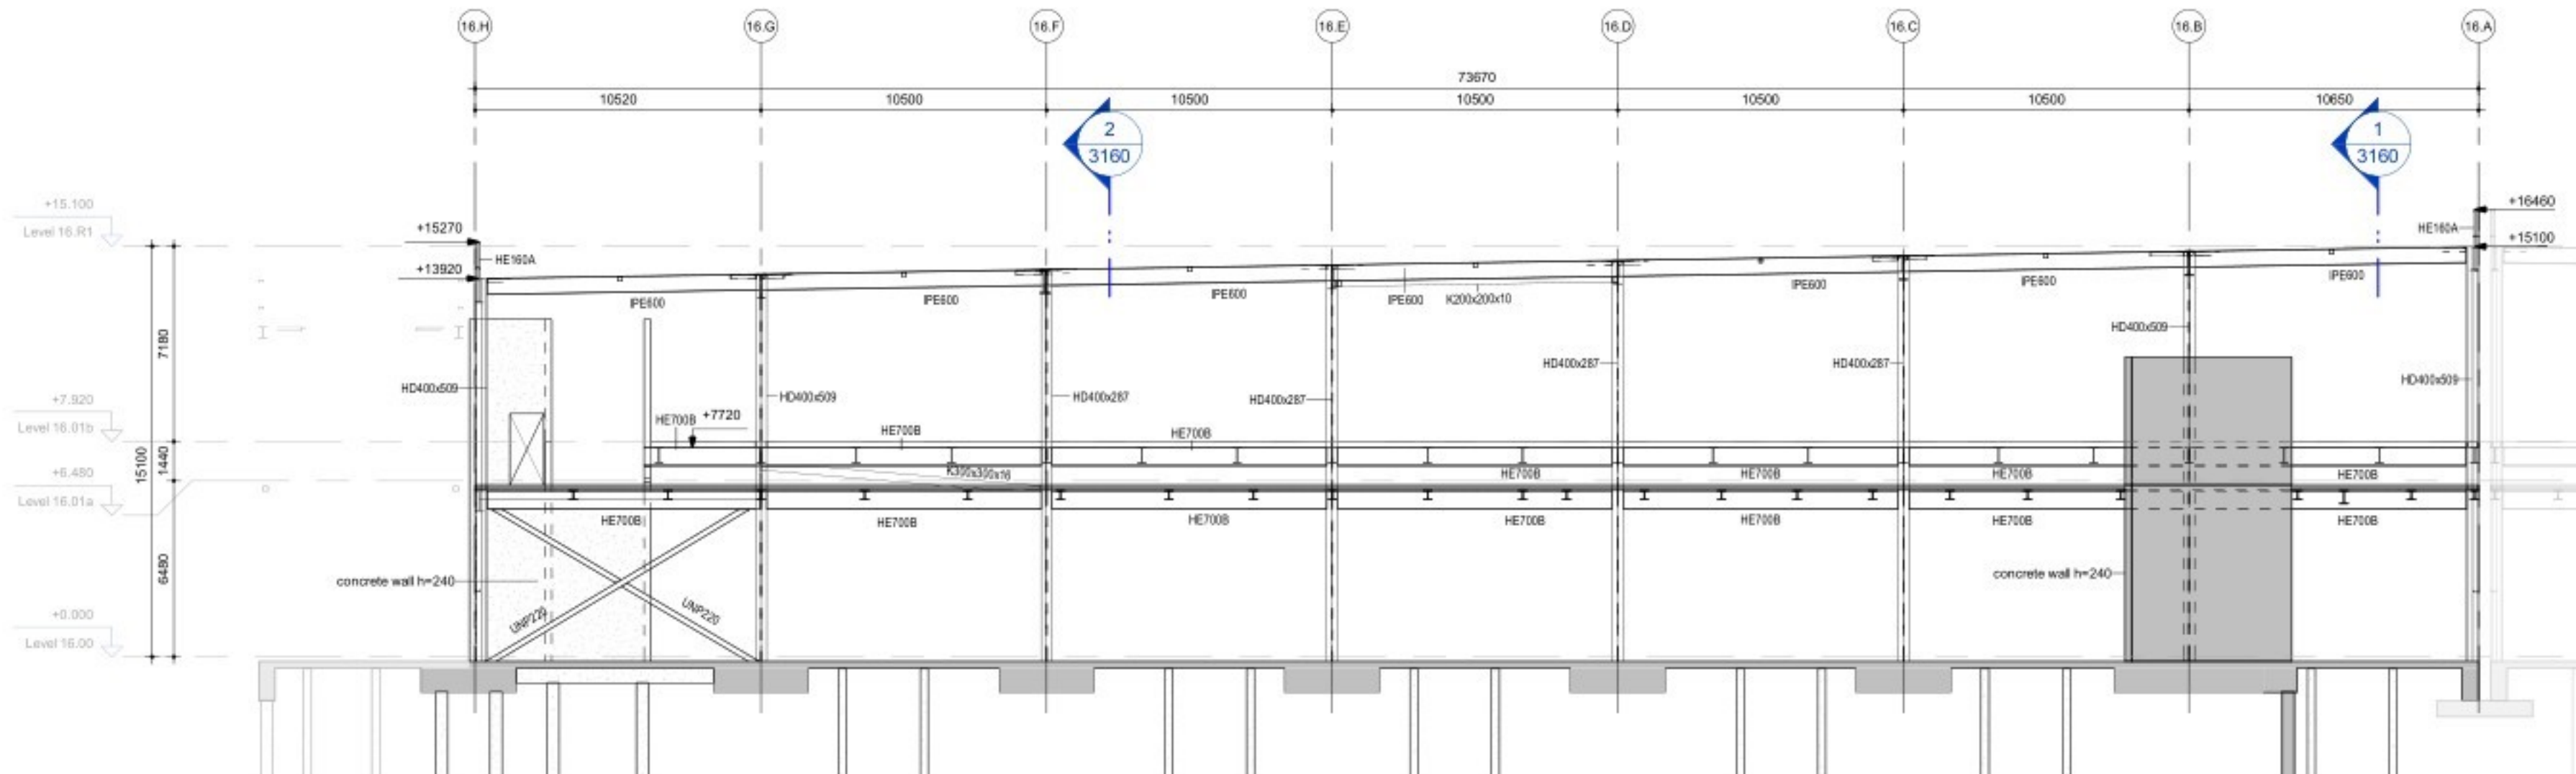

6 Section 16.F
Scale: 1 : 200

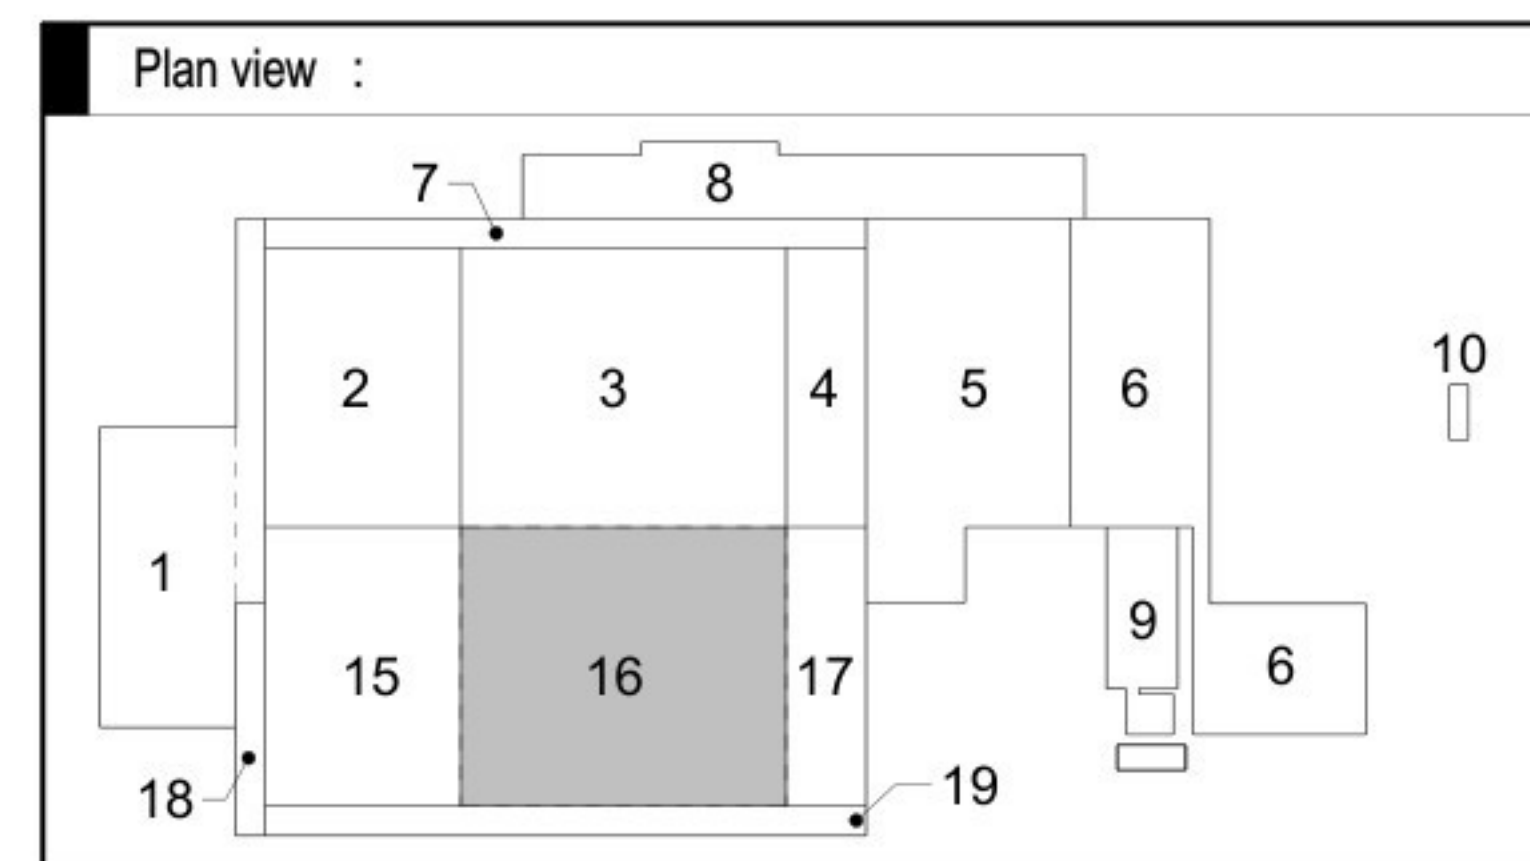

1	Aanvraag Omgevingsvergunning	RRU	RKE	16-09-2022
Revision/Purpose of Issue	Checked by	Approved by	Date	
Client		Contact		
Originator		Contact		
Project		Contact		
Fage Dairy Plant		Security Category:		
Projectnumber : 30092686		ASZ - Internal		
Phase : Final Design				
Subject		Z16 Building 16 Sections		
Scale	: As indicated	Sheetsize	: A0	Purpose of Issue:
Contractnumber	:	Sheet	: 3160	FINAL
Drawingnumber	:	Revision:		
FHDP-ARC-Z16-ZZ-DRW-SE-FD-3160				1