




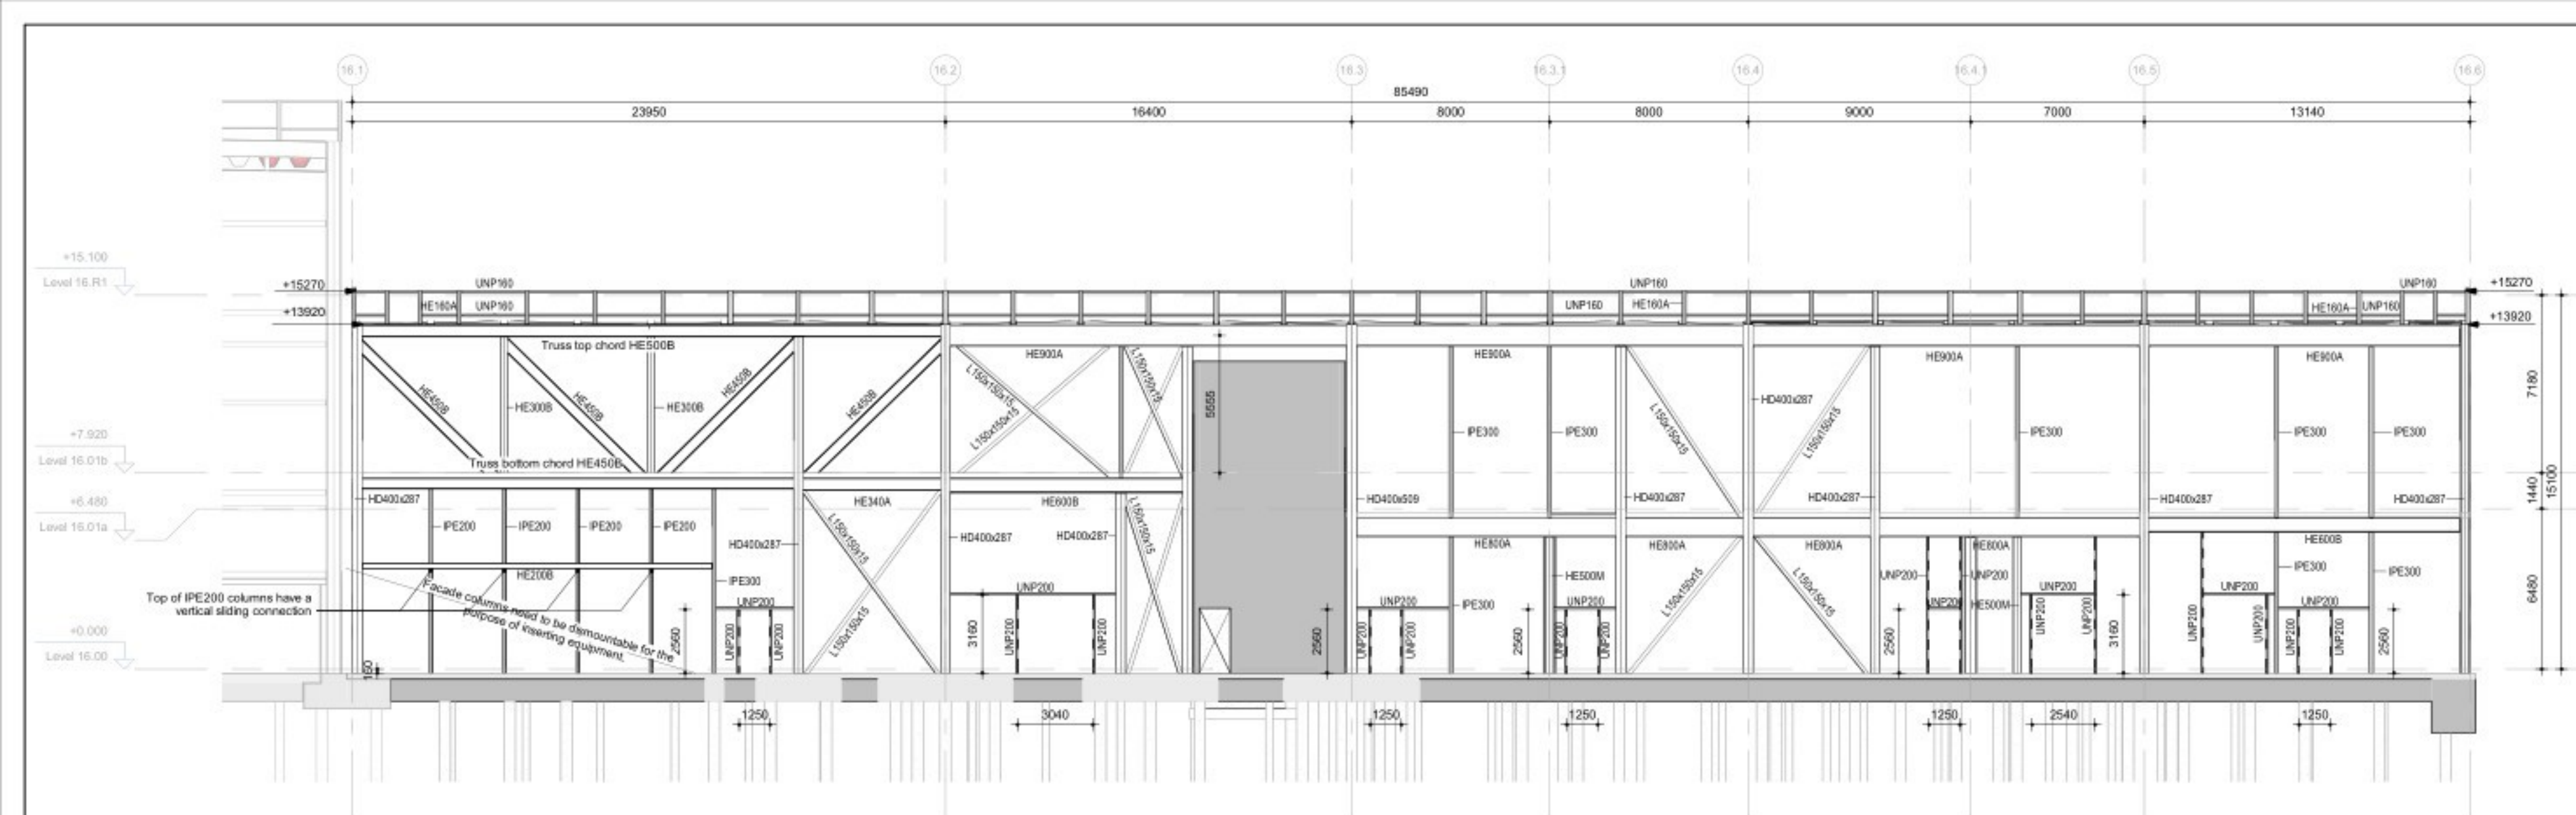


1 Elevation on gridline 16.H
Scale: 1 : 200

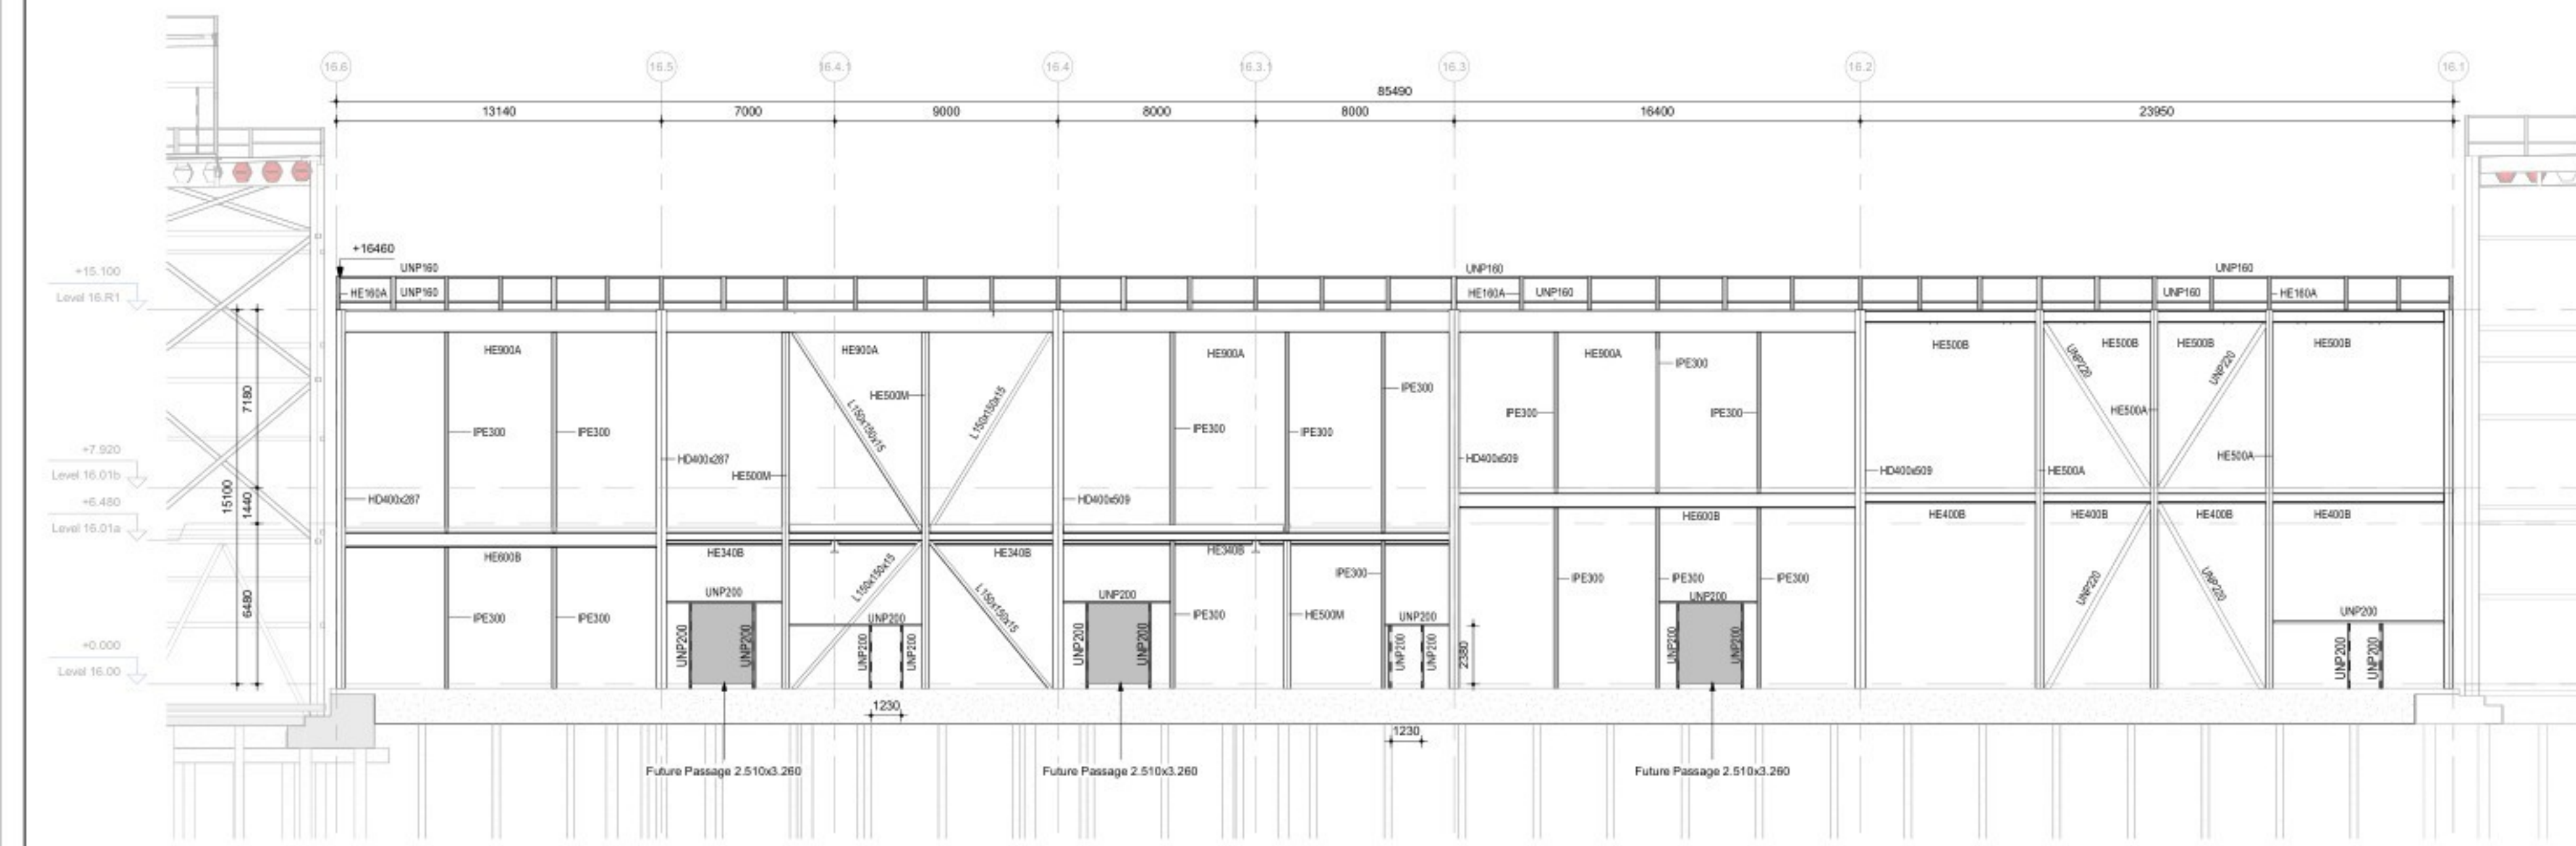

3 Elevation on gridline 16.A
Scale: 1 : 200

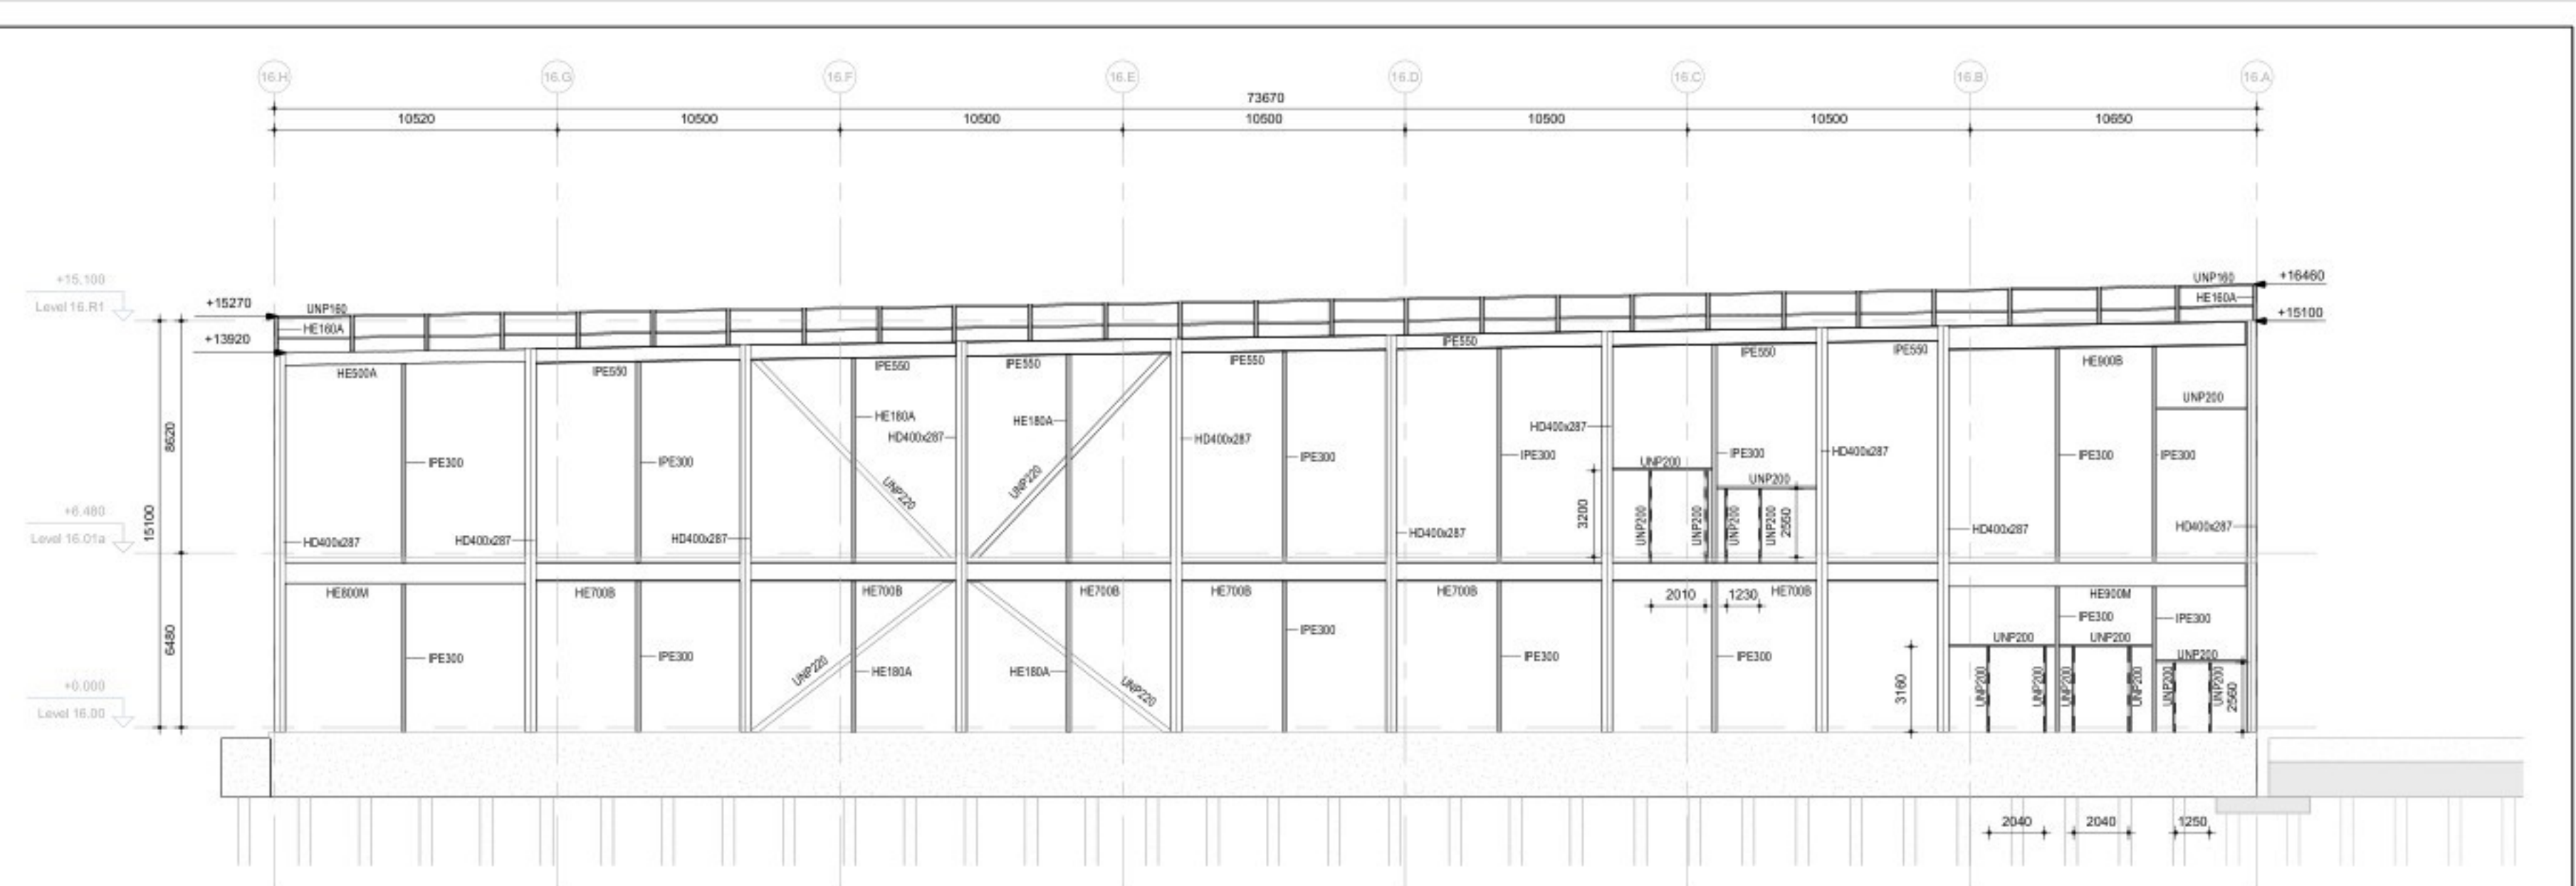


2 Elevation on gridline 16.6
Scale: 1 : 200

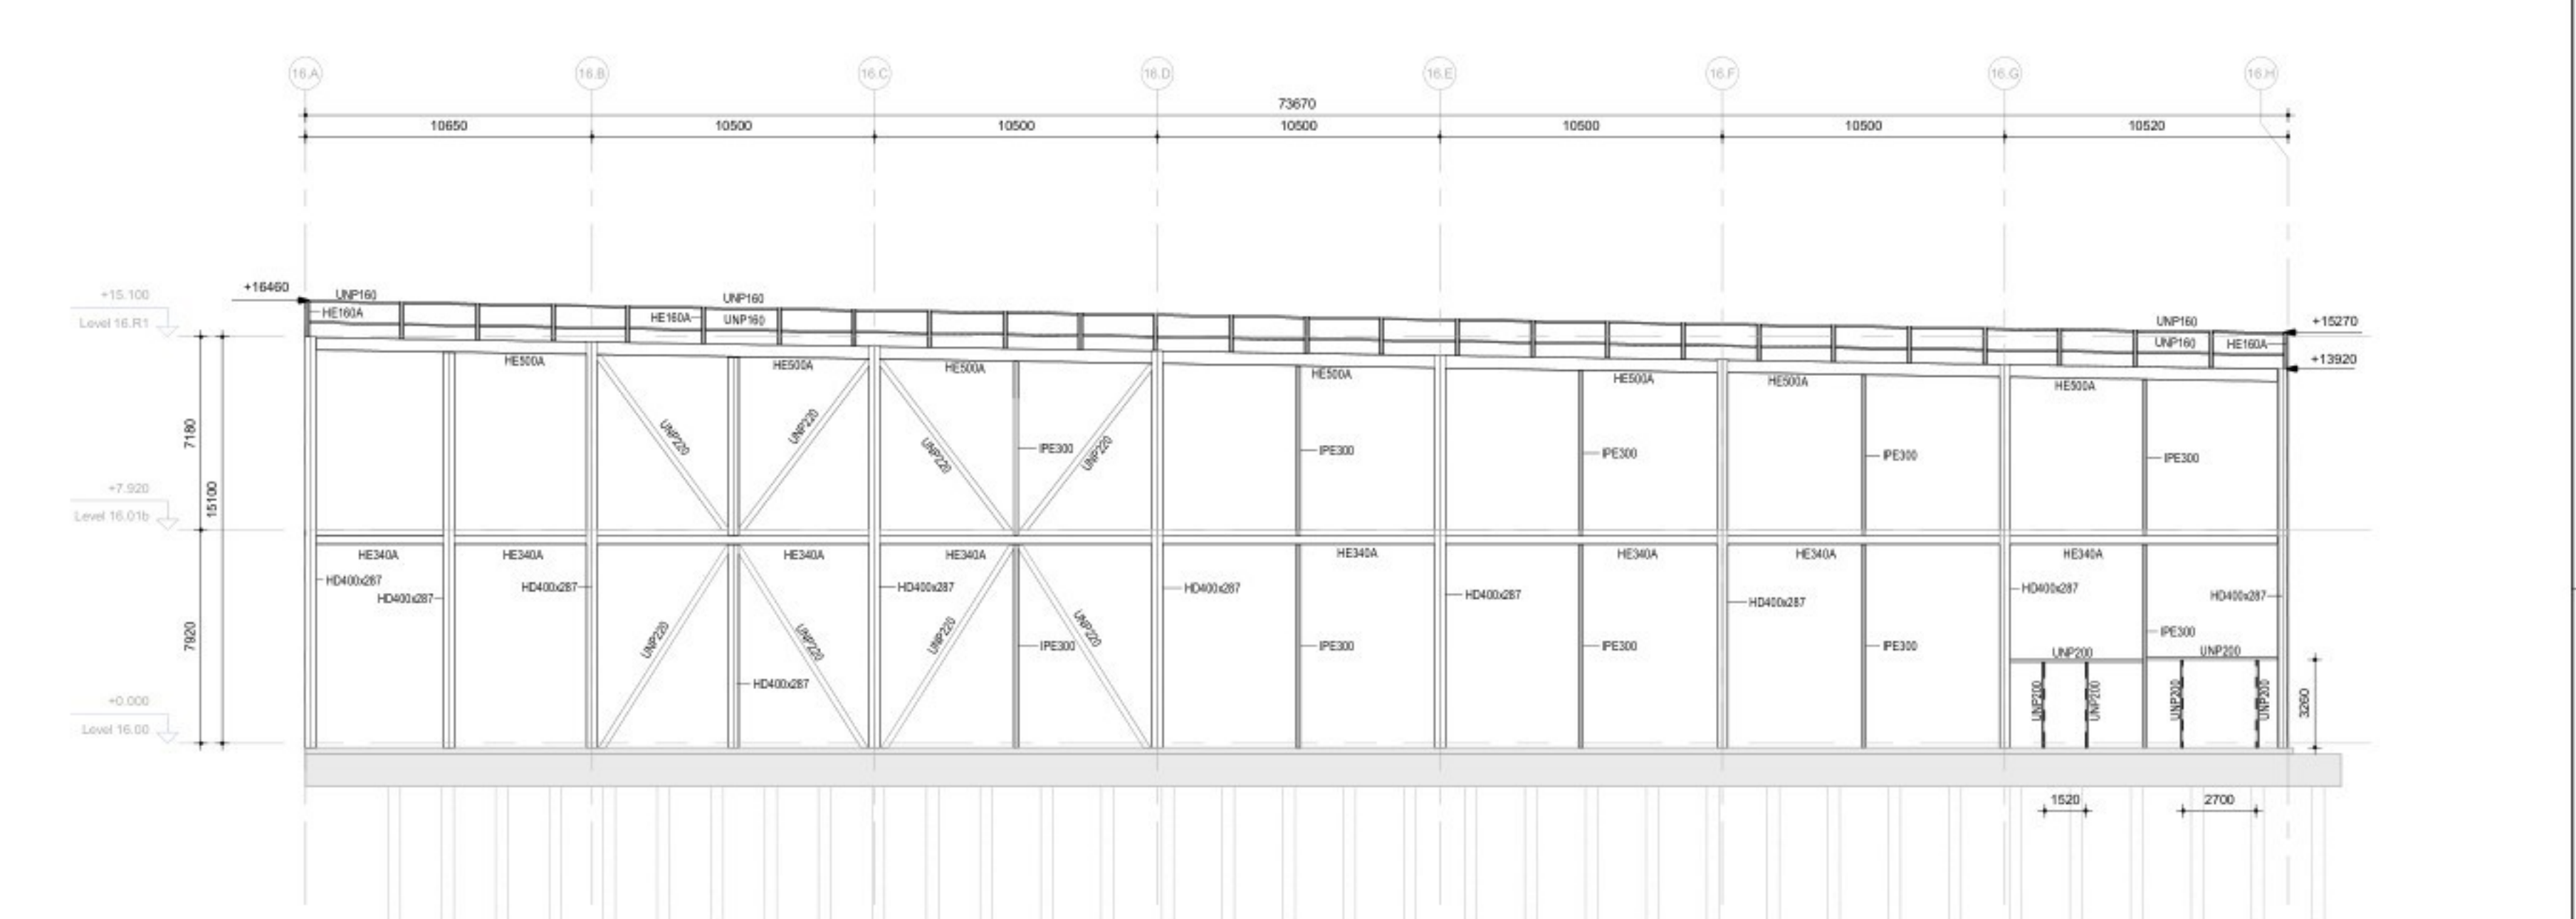

4 Elevation on gridline 16.1
Scale: 1 : 200

- Vertical facade columns should not be load-bearing (vertical sliding connection)

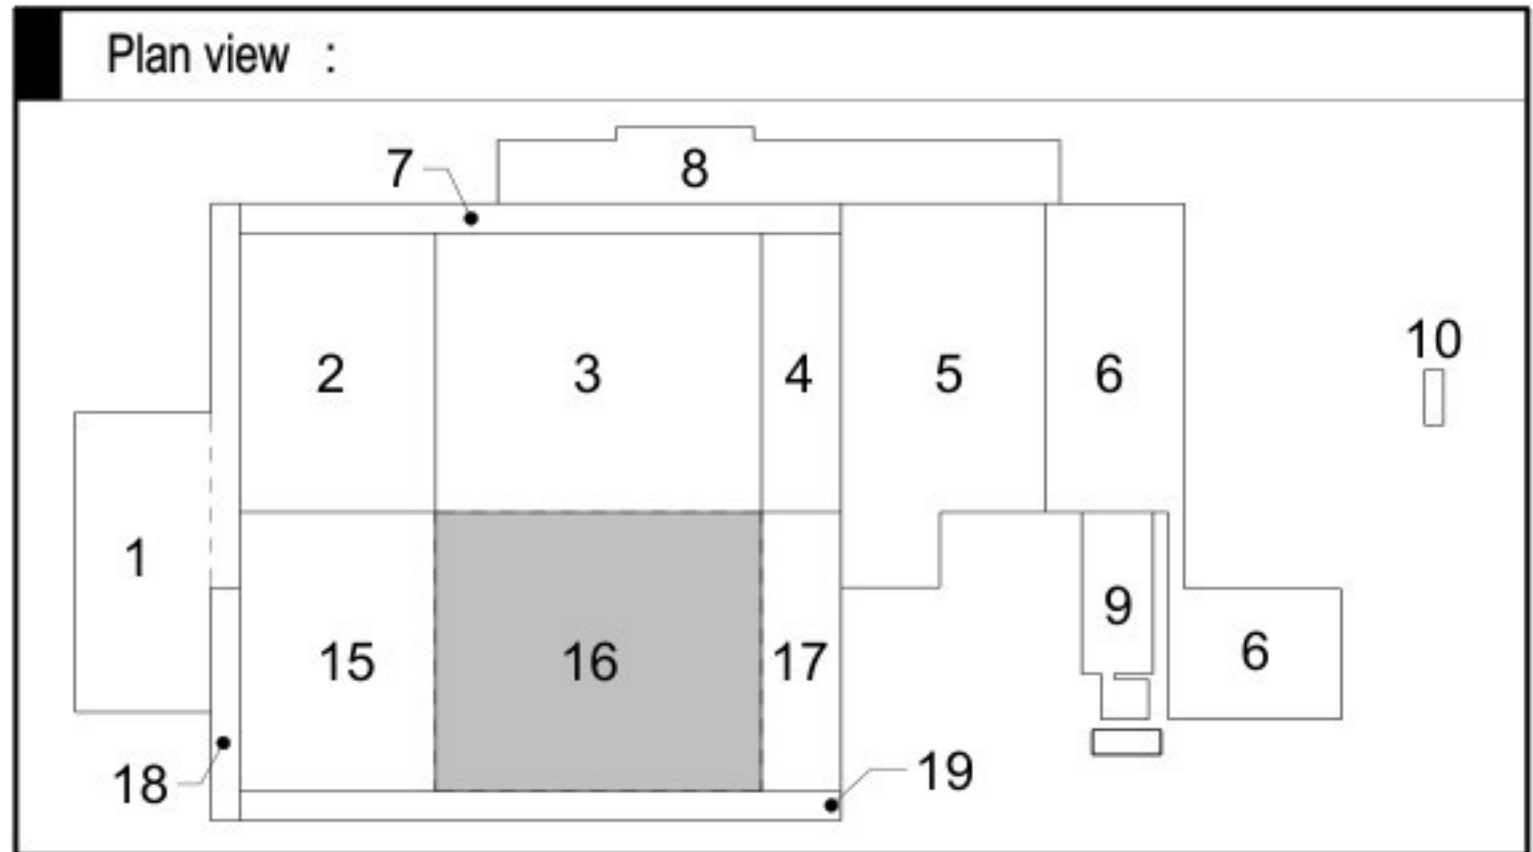

1	Aanvraag Omgevingsvergunning	RRU	RKE	16-09-2022
Revision	Purpose of Issue	Checked by	Approved by	Date

Client		Contact			
					
Originator		Contact			
 Design & Consultancy for national and local assets		Stationsplein 18D Postbus 1032 6201 BP MAASTRICHT Tel 088 4281 201 Fax 043 383 5981 info@arcadis.nl www.arcadis.nl			
Project		Contact			
Fage Dairy Plant					
Projectnumber	: 30092886	Security Category:			
Phase	: Final Design	AS2 - Internal			
Subject	: Z16 Building 16 Elevations				
Scale	: As indicated	Sheetsize	: A1+1 (594x1040)	Purpose of Issue:	Drawn by:
Contractnumber	:	Sheet	: 4160	FINAL	BJI
Drawingnumber	FHDP-ARC-Z16-ZZ-DRW-SE-FD-4160				Revision:
					1

Dossier: FHDP-ARC-Z16-ZZ-DRW-SE-XX-0005-14