

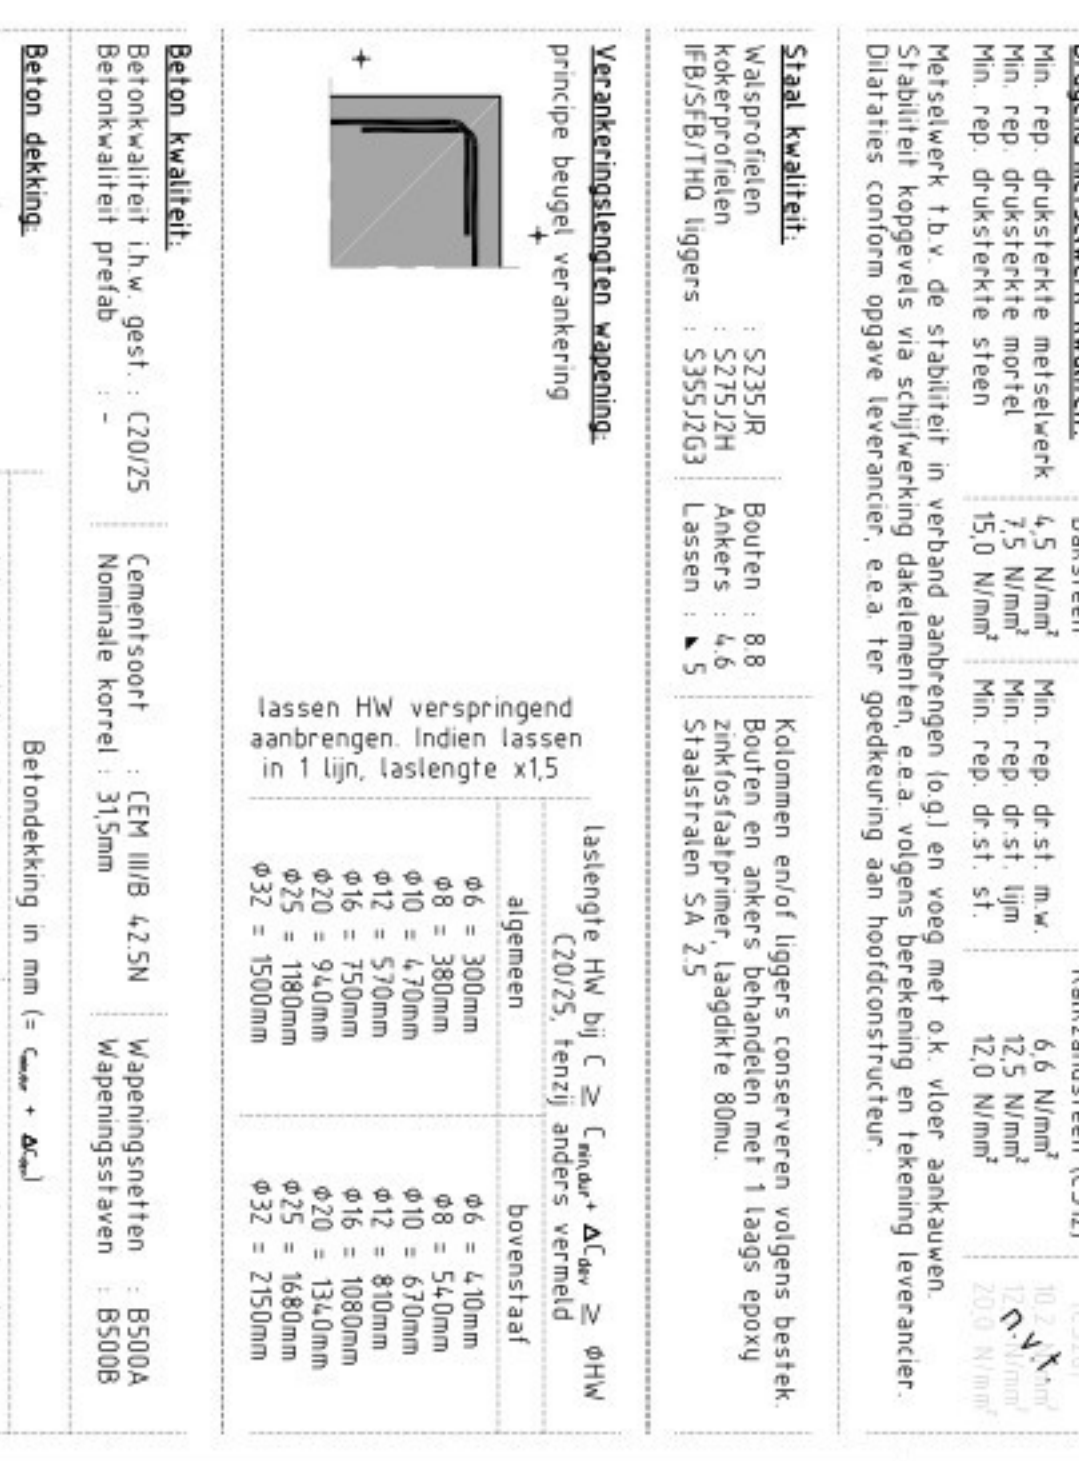
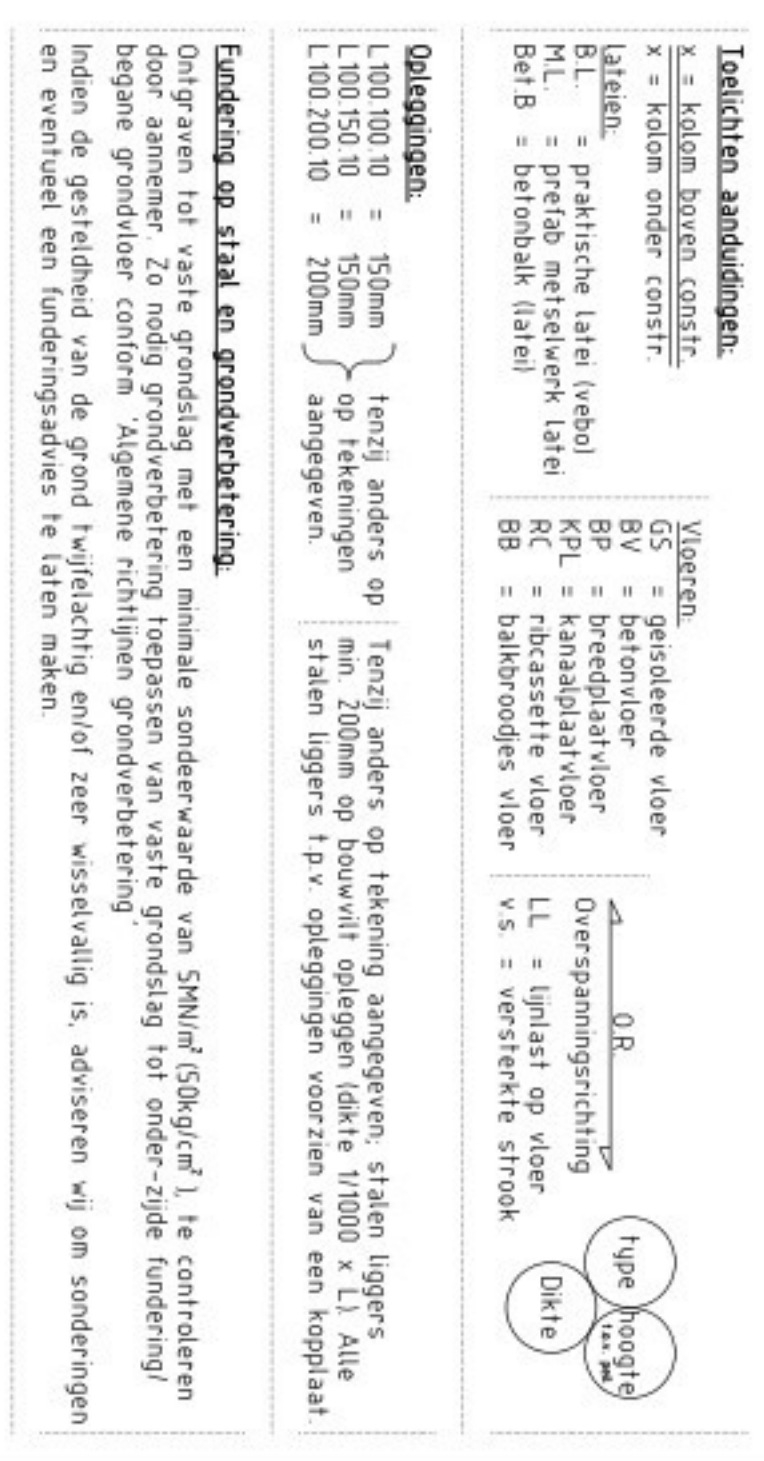
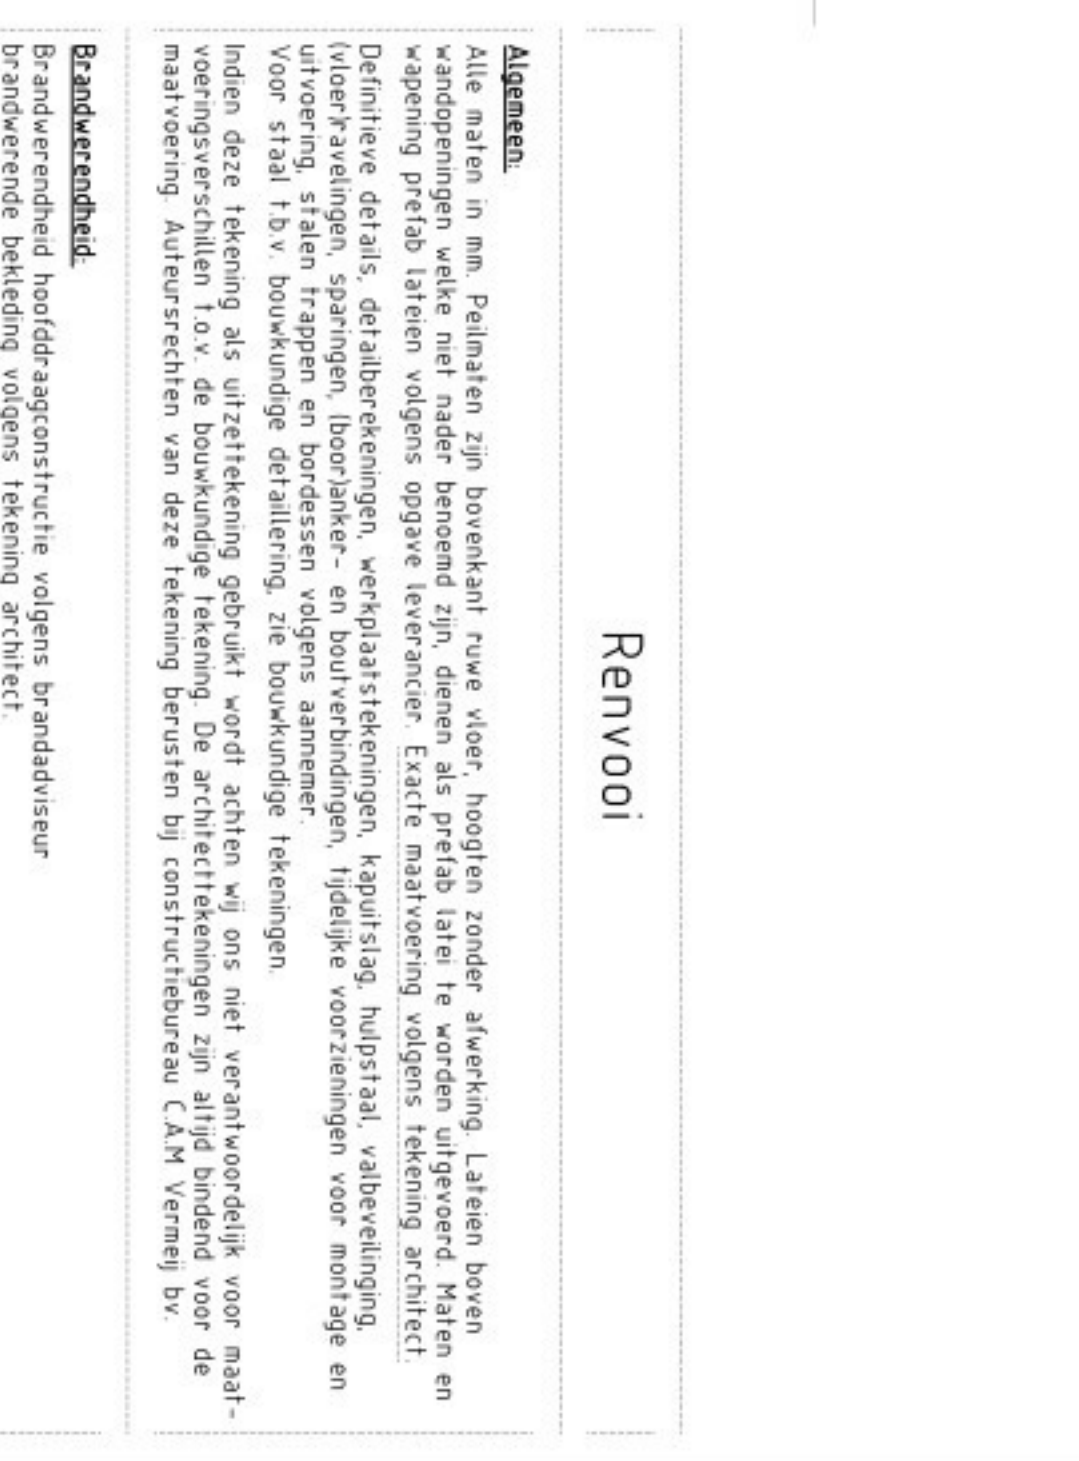
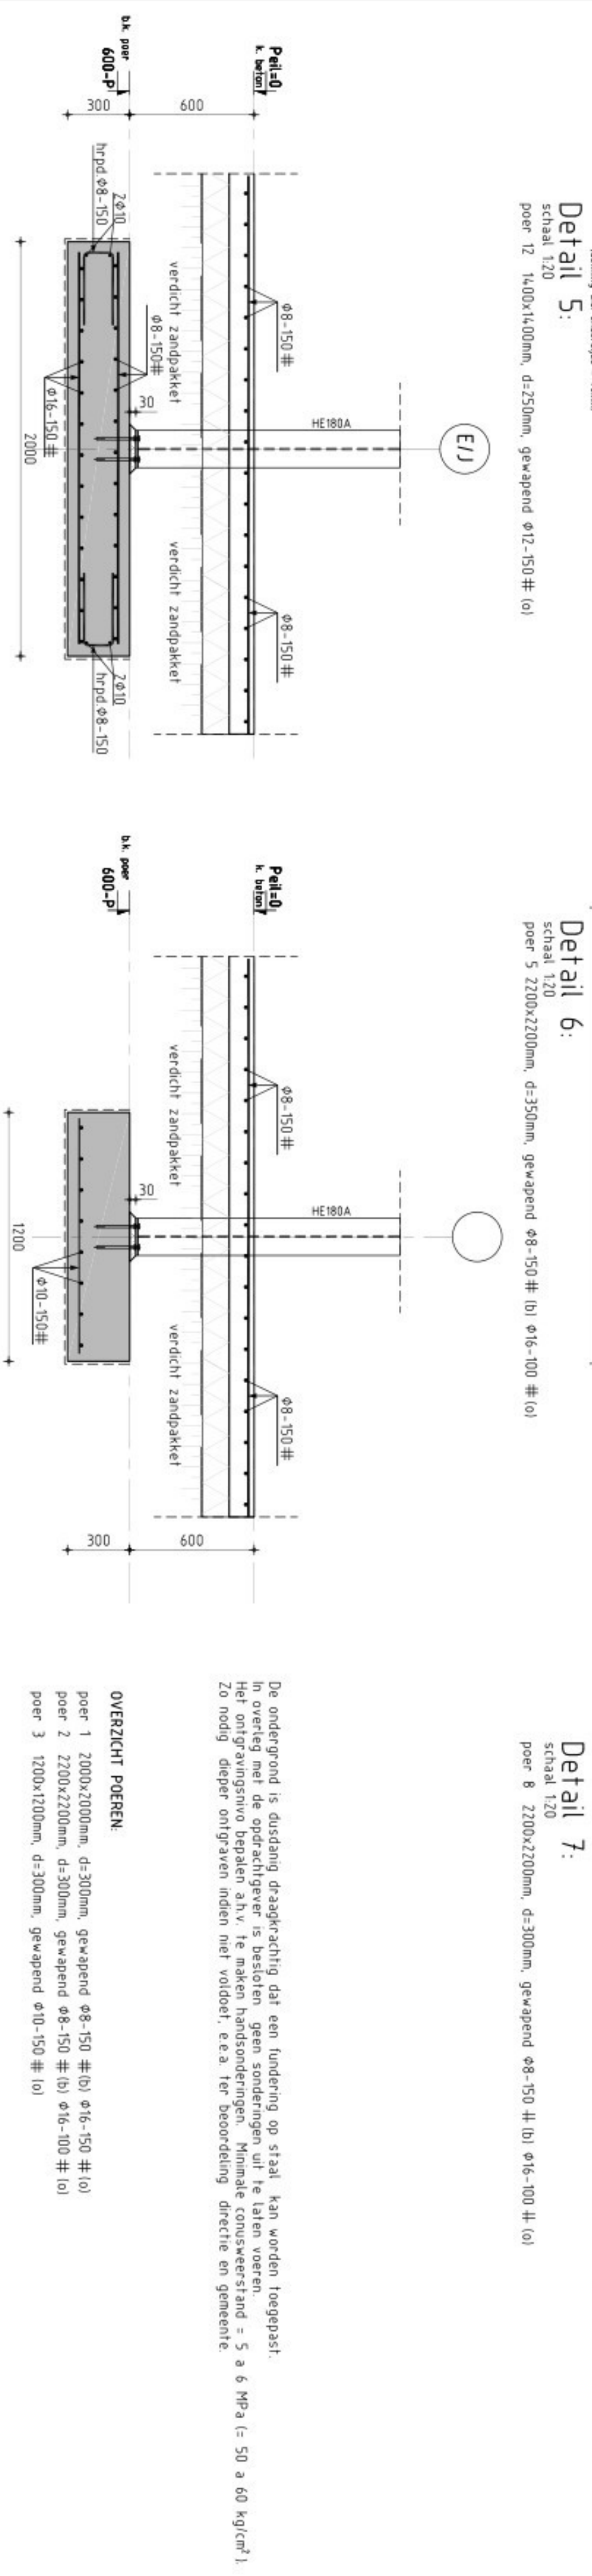
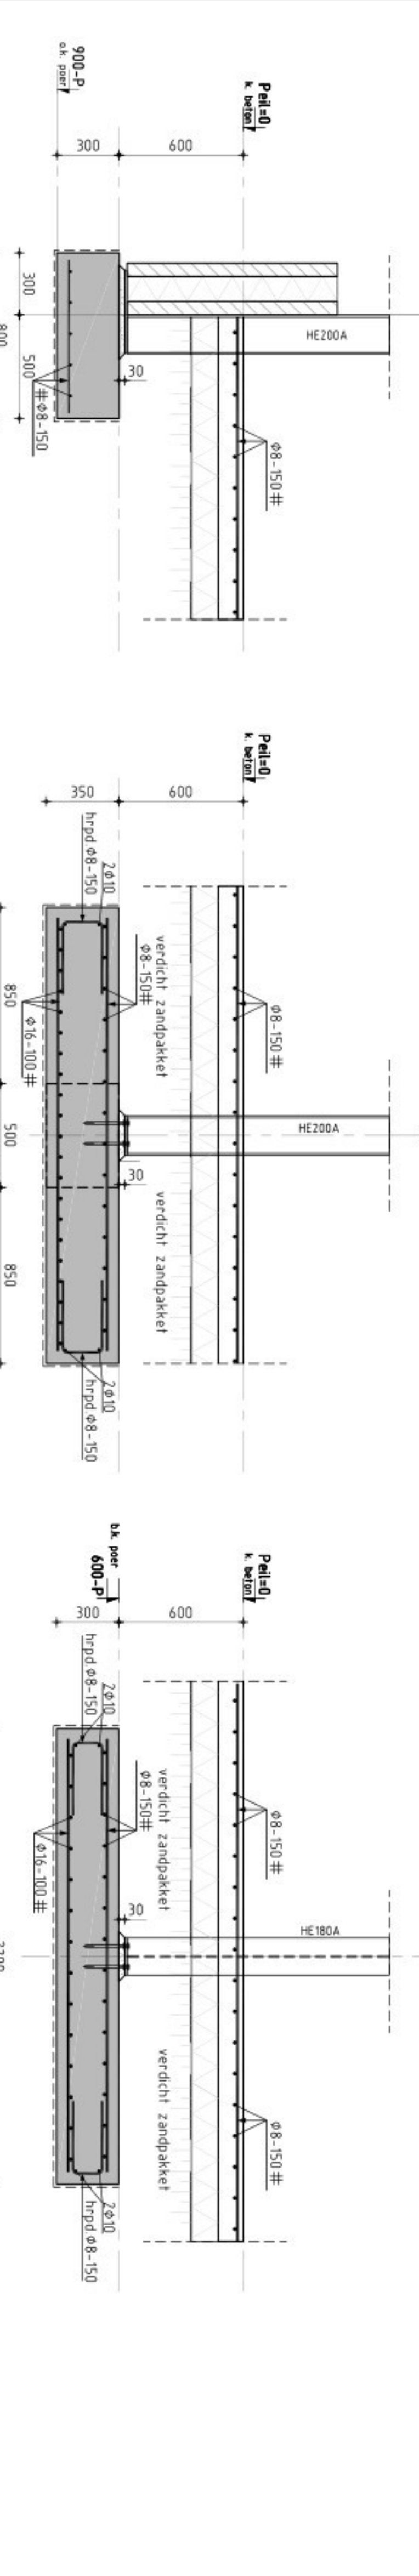
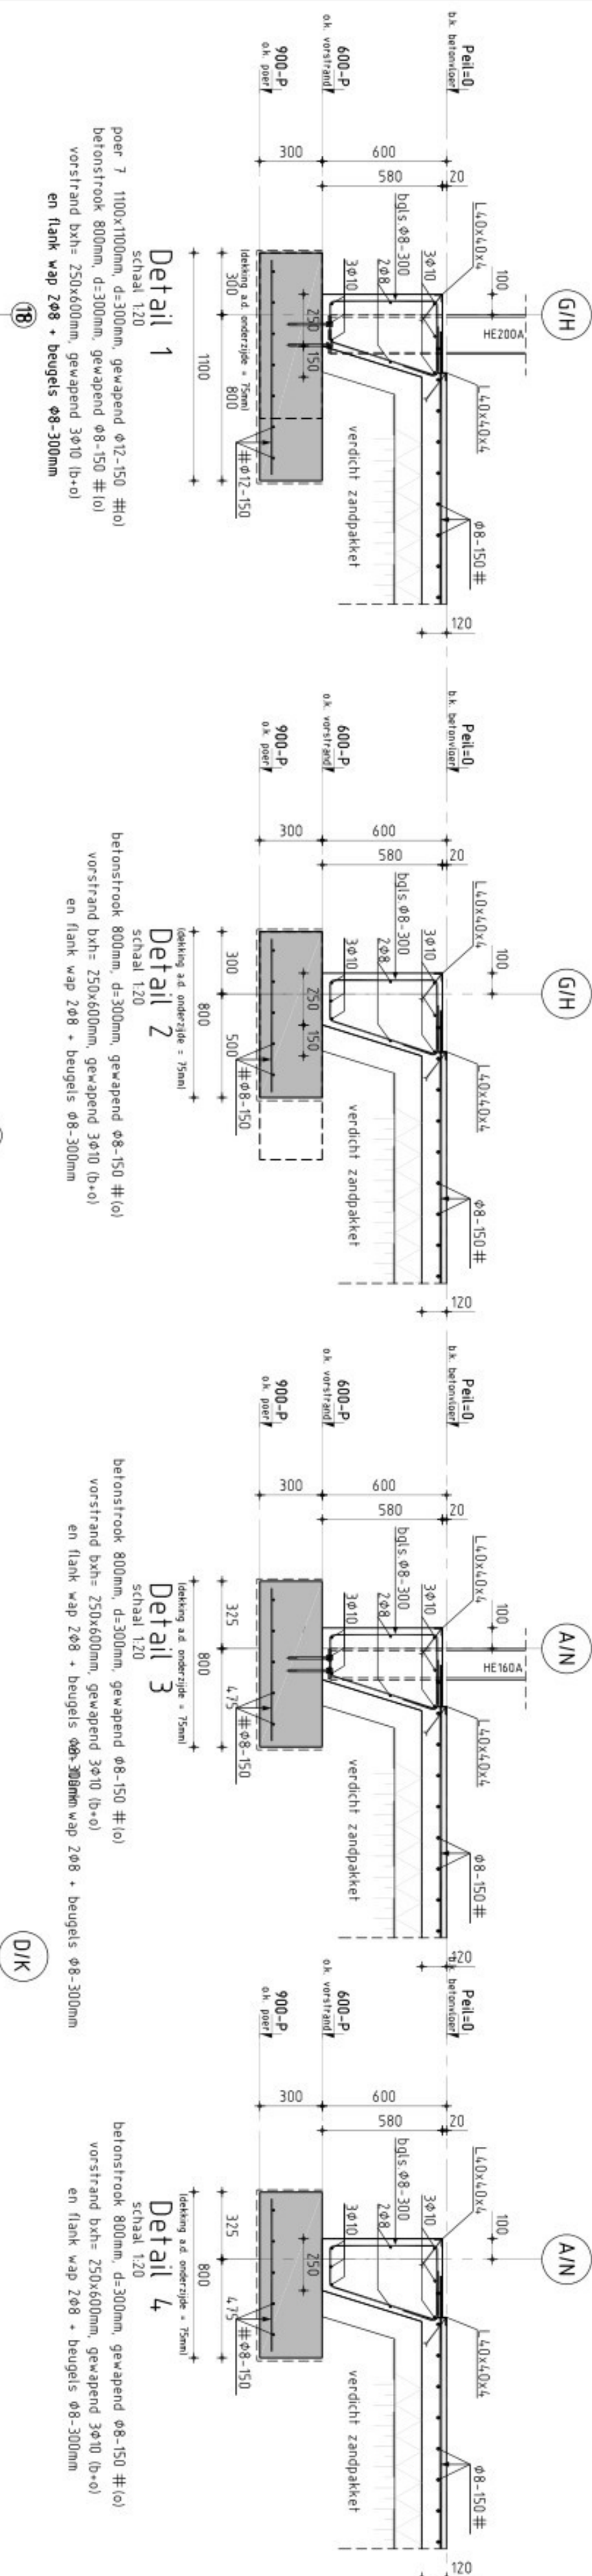
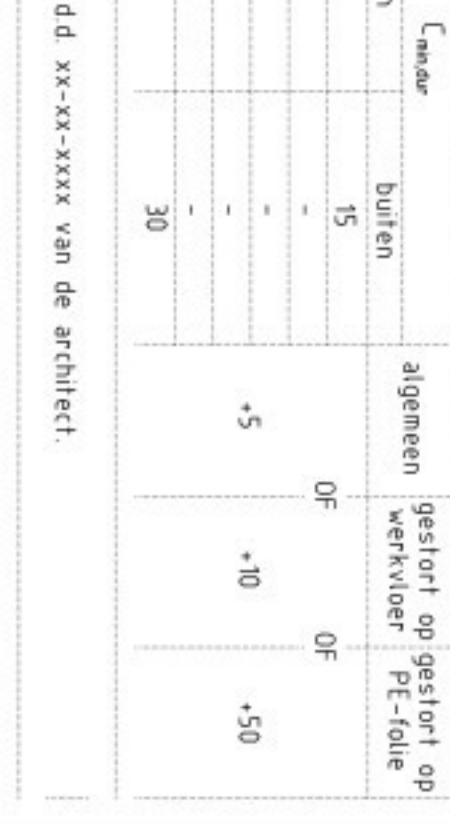


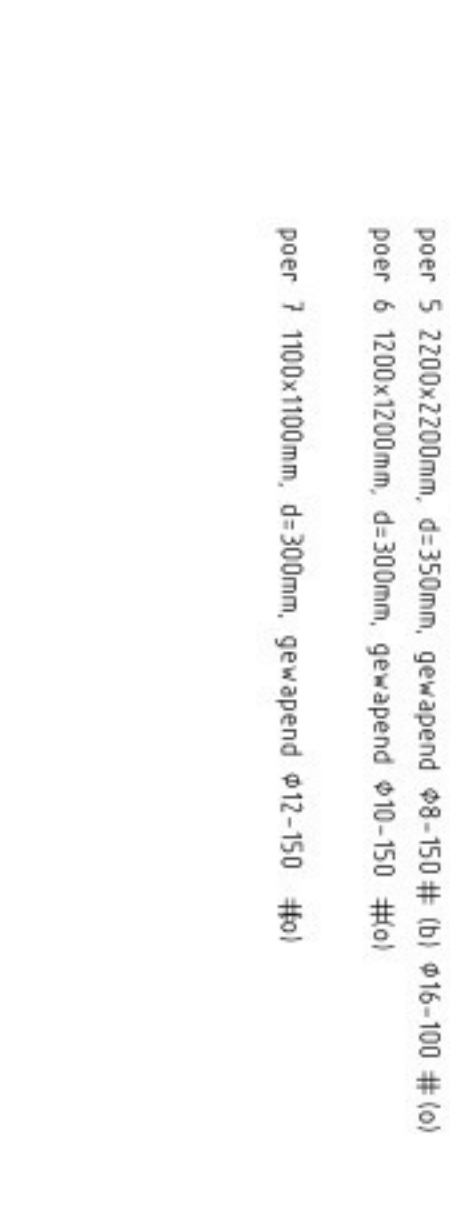

OVERZICHT POREN:			
poer 1	2000x2000mm, d=300mm, gewapend ø8-150 # (b) ø16-150 # (o)		
poer 2	2200x2200mm, d=300mm, gewapend ø8-150 # (b) ø16-100 # (o)		
poer 3	1200x1200mm, d=300mm, gewapend ø10-150 # (o)		
poer 4	2200x2200mm, d=350mm, gewapend ø8-150 # (b) ø16-150 # (o)		
poer 5	2200x2200mm, d=350mm, gewapend ø8-150 # (b) ø16-100 # (o)		
poer 6	1200x1200mm, d=300mm, gewapend ø10-150 # (o)		
poer 7	1100x1100mm, d=300mm, gewapend ø12-150 # (b)		

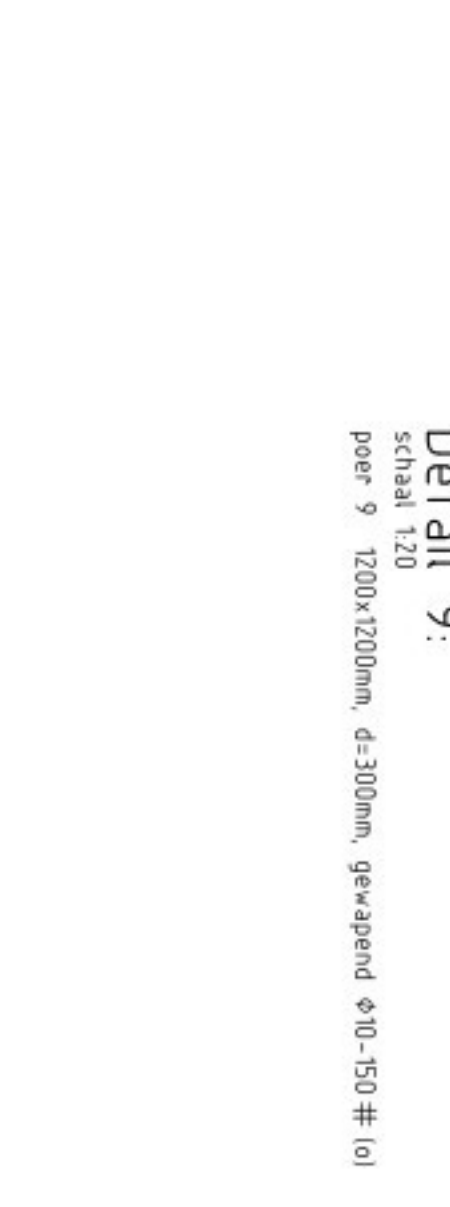

Nieuwbouw bedrijfspanden

Aan de Zeelandsedijk 51 te Elsendorp

Constructieoverzichten

Details

architect

Studio SBA

opdrachtgever

Zeelandsedijk Vastgoed B.V.

afm.

A1

schaal

1:100 / 1:20

dat.

03-03-2025

13232-W102

© CAU Kennel bv 2025