

Project and customer information:

**MAXIMA-CENTRALE
BSMC project**



Space for stamping (review and validation status – if needed)

Project name: BSMC

Country : Nederland

Revision History

Rev.	Revision date	Created by	Checked by	Approved by	Description
0	13-2-26	SBOM	SCTS	AKNL	Utility building; sections
1	27-2-26	SBOM	SCTS	AKNL	RFQ update: sections

Description latest version :

Cross checked

Department	Name	Date
Civil		27-2-2026

Replaces		Scale	Format A1	Company document code FLE-91-B-0000000000-CE-0023
				Contractor code nIT59154-1144001

Originator	Document Type	Document status:			
	Title, Subtitle	ENGIE Identification number			
		Rev. 1	Date 27-2-2026	Lang. Dutch/ English	Sheet 1/2

General notes

Unless otherwise indicated:


- Level = 0 = XX +N.A.P. = Top of raised access floor
- All dimensions in mm.
- All levels in mm in respect to Level.
- The contractor is responsible for measuring the Level in relation to N.A.P.
- All dimensions must be checked on site.
- It is not allowed to measure from this drawing.
- Revisions are indicated by the following symbol: (X) (X indicates the current revision)

Legend

	In-situ concrete		Steel
	Precast concrete		Insulation, hard pressing
	Raised access floor		Insulation, soft
	Grating floor		
		r.w.d.	rainwater drainage
		e.o.	emergency overflow
			60 minutes WDBO
			60 minutes fire resistant, self-closing


Doorsnede A-A

1 : 50

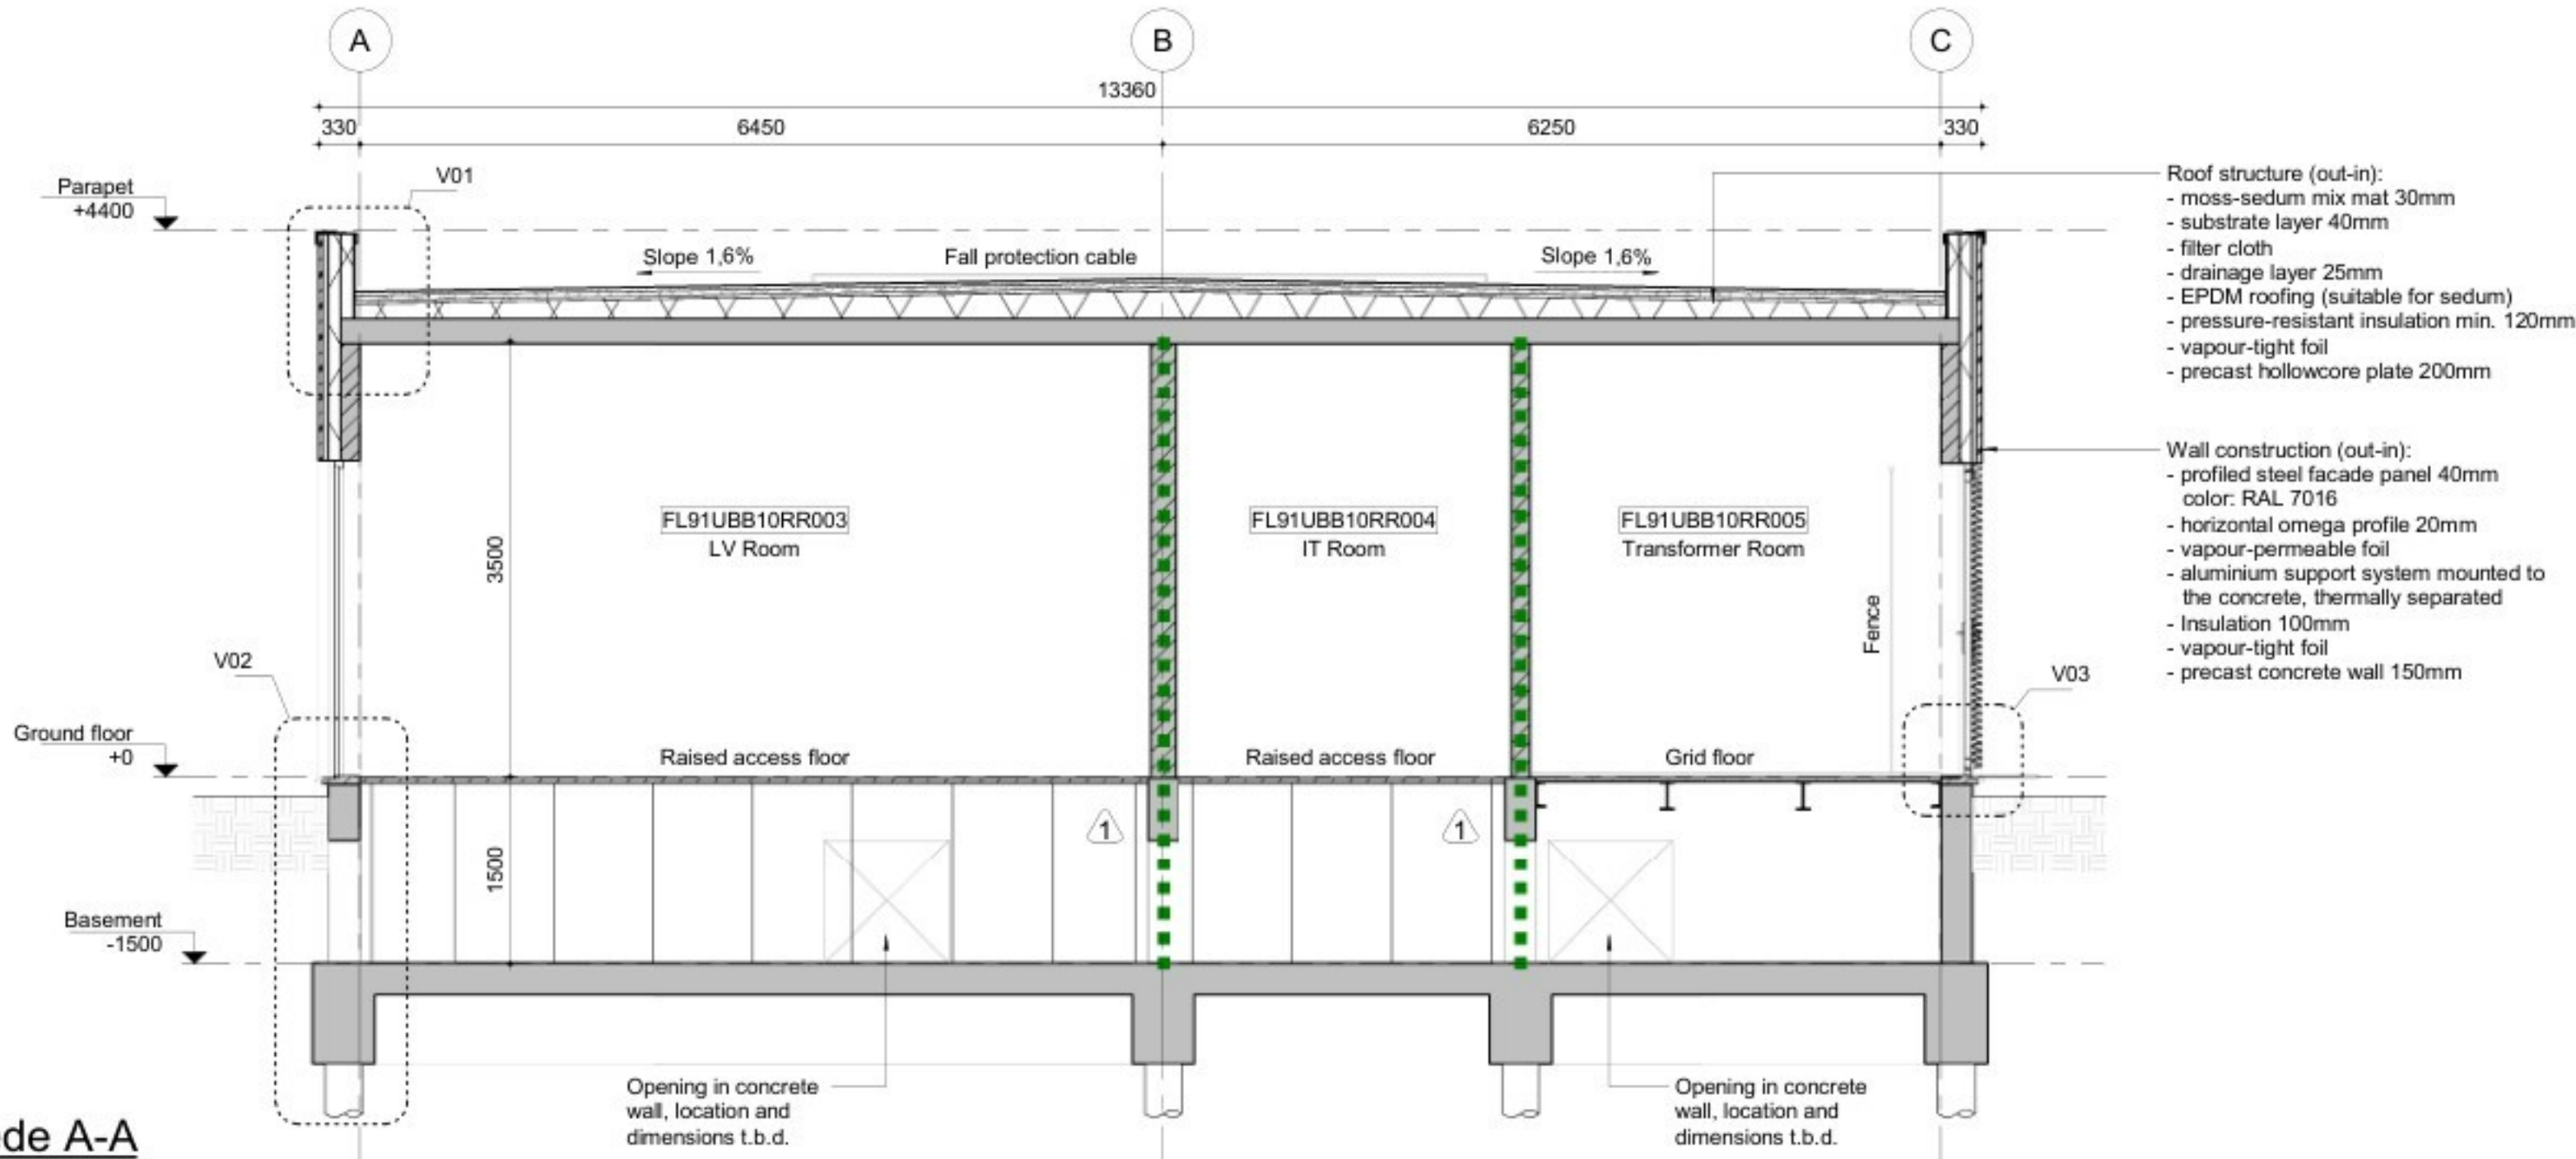


Doorsnede B-B

1 : 50

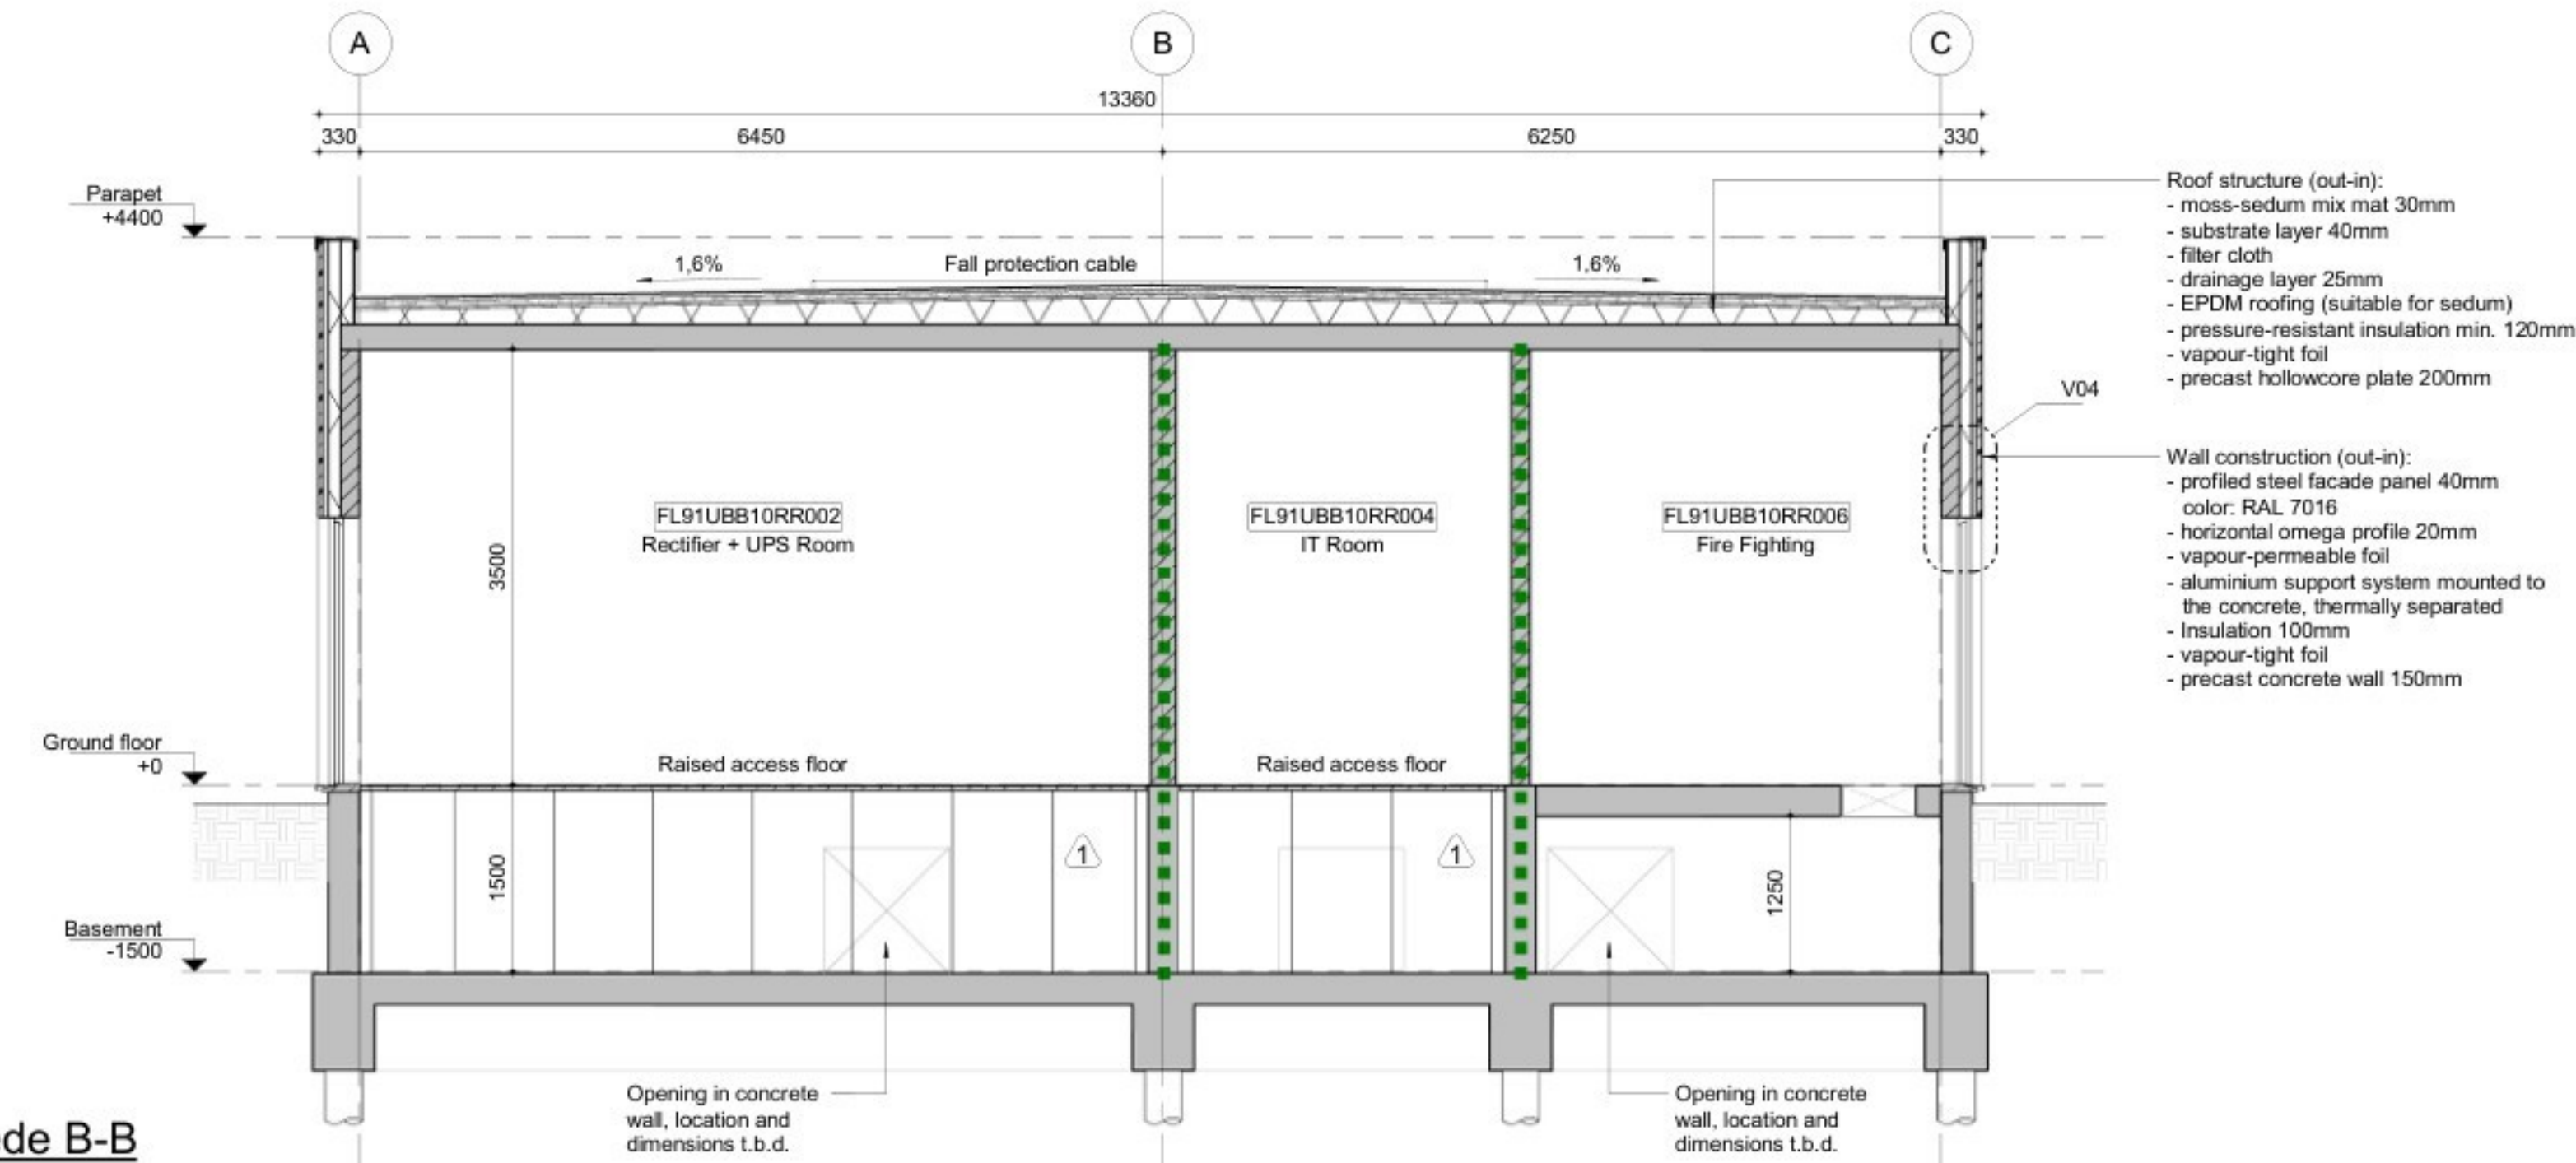


Doorsnede C-C

1 : 50

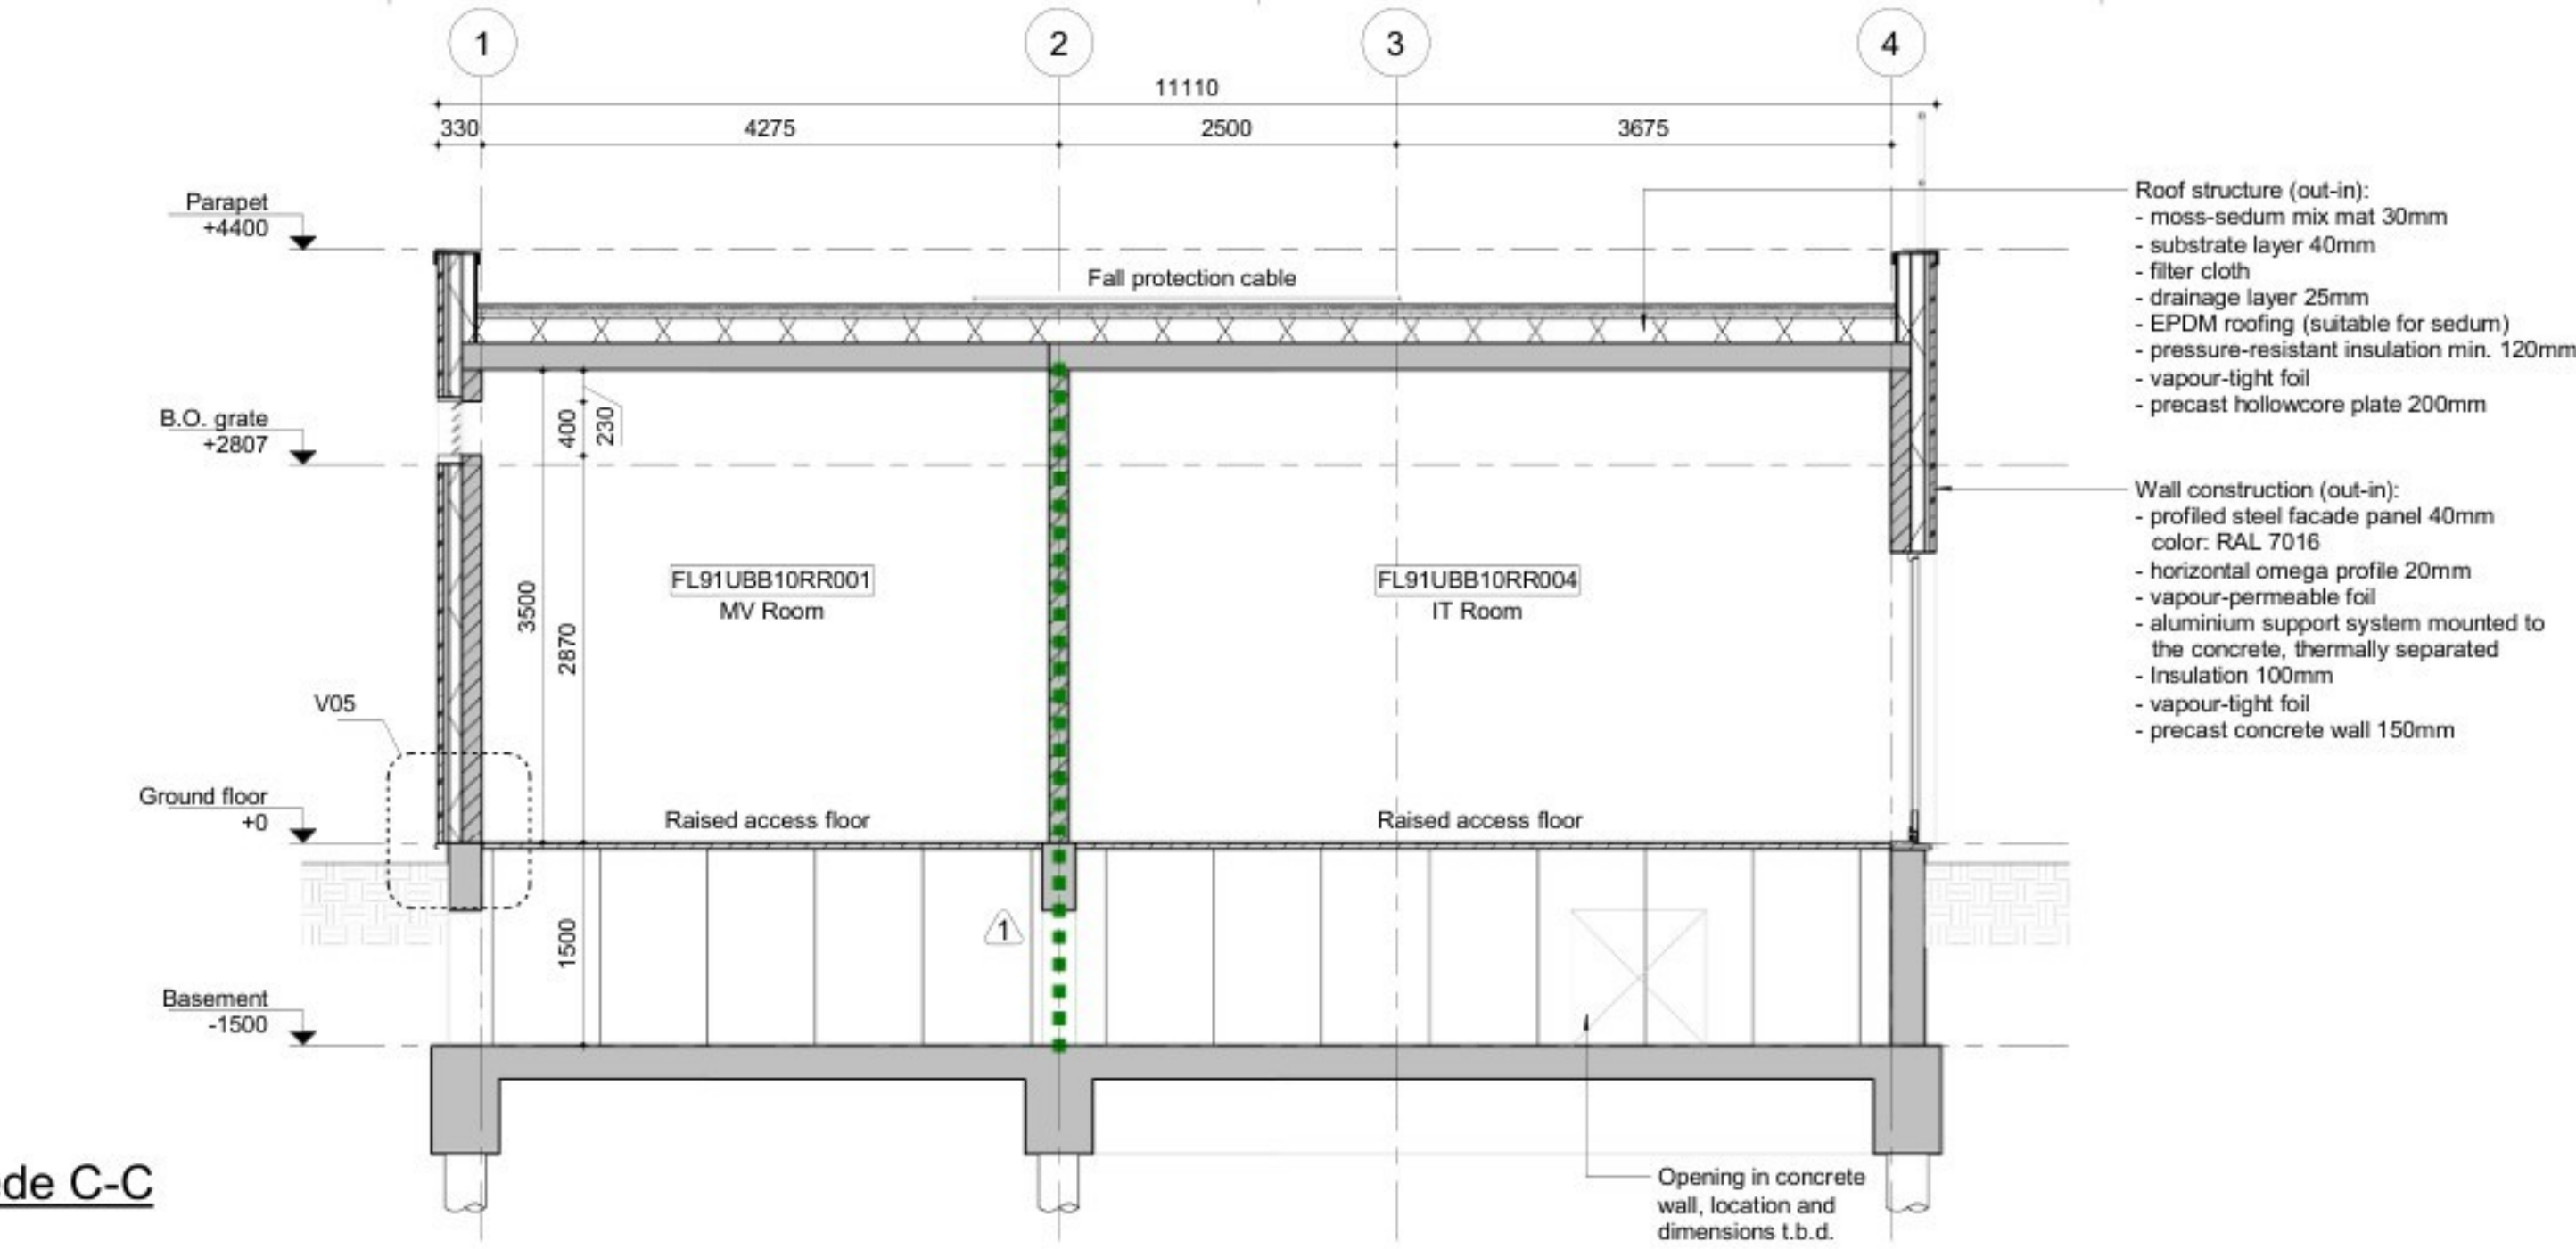

Situatie

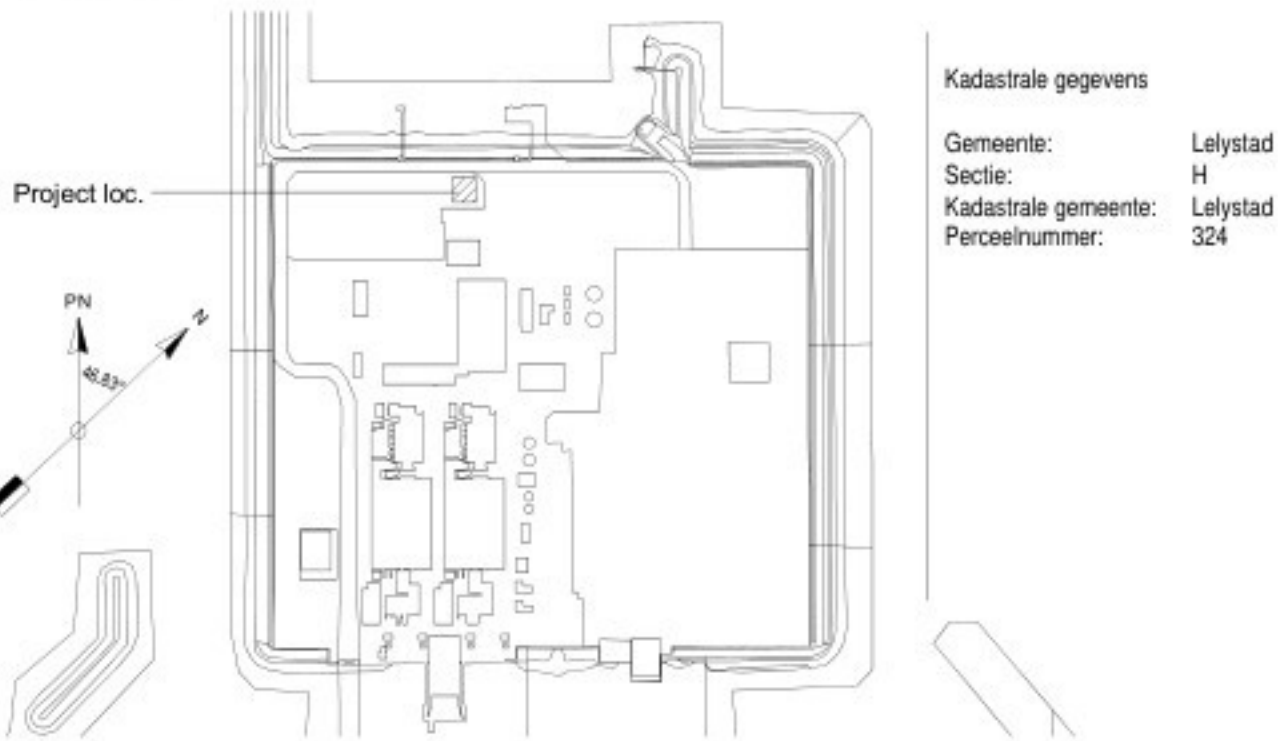

1	27-02-2026	RFQ (update)	SBOM	SCTS
0	13-02-2026	RFQ	SBOM	SCTS
REV.	DATE	DESCRIPTION	DRAWN	CHECKED

Utility building FL91UBB10
Sections

CLIENT	ENGIE Energie Nederland N.V.	SCALE	As indicated	SIZE	A1
PROJECT	BSMC				
ENGINEER	Engineering & Consultancy BeNe	ENGINE DOC NUMBER	FL91-B-0000000000-CE-0023	SHEET	1
BILFINGER	BILFINGER DOC NUMBER	nIT59154-1144001	OF	1	1