

Project and customer information:

**MAXIMA-CENTRALE
BSMC project**



Space for stamping (review and validation status – if needed)

Project name: BSMC

Country : Nederland

Revision History


Rev.	Revision date	Created by	Checked by	Approved by	Description
0	13-2-26	SBOM	SCTS	AKNL	Utility building; facades
1	27-2-2026	SBOM	SCTS	AKNL	RFQ Facade views

Description latest version :


Cross checked

Department	Name	Date
Civil		27-2-2026


Replaces		Scale	Format A1	Company document code FLE-91-B-0000000000-CE-0021
				Contractor code nIT59154-1143001
Originator	Document Type	Document status:		
	Title, Subtitle	ENGIE Identification number		
		Rev. 1	Date 26-2-2026	Lang. Dutch/ English
				Sheet 1/2

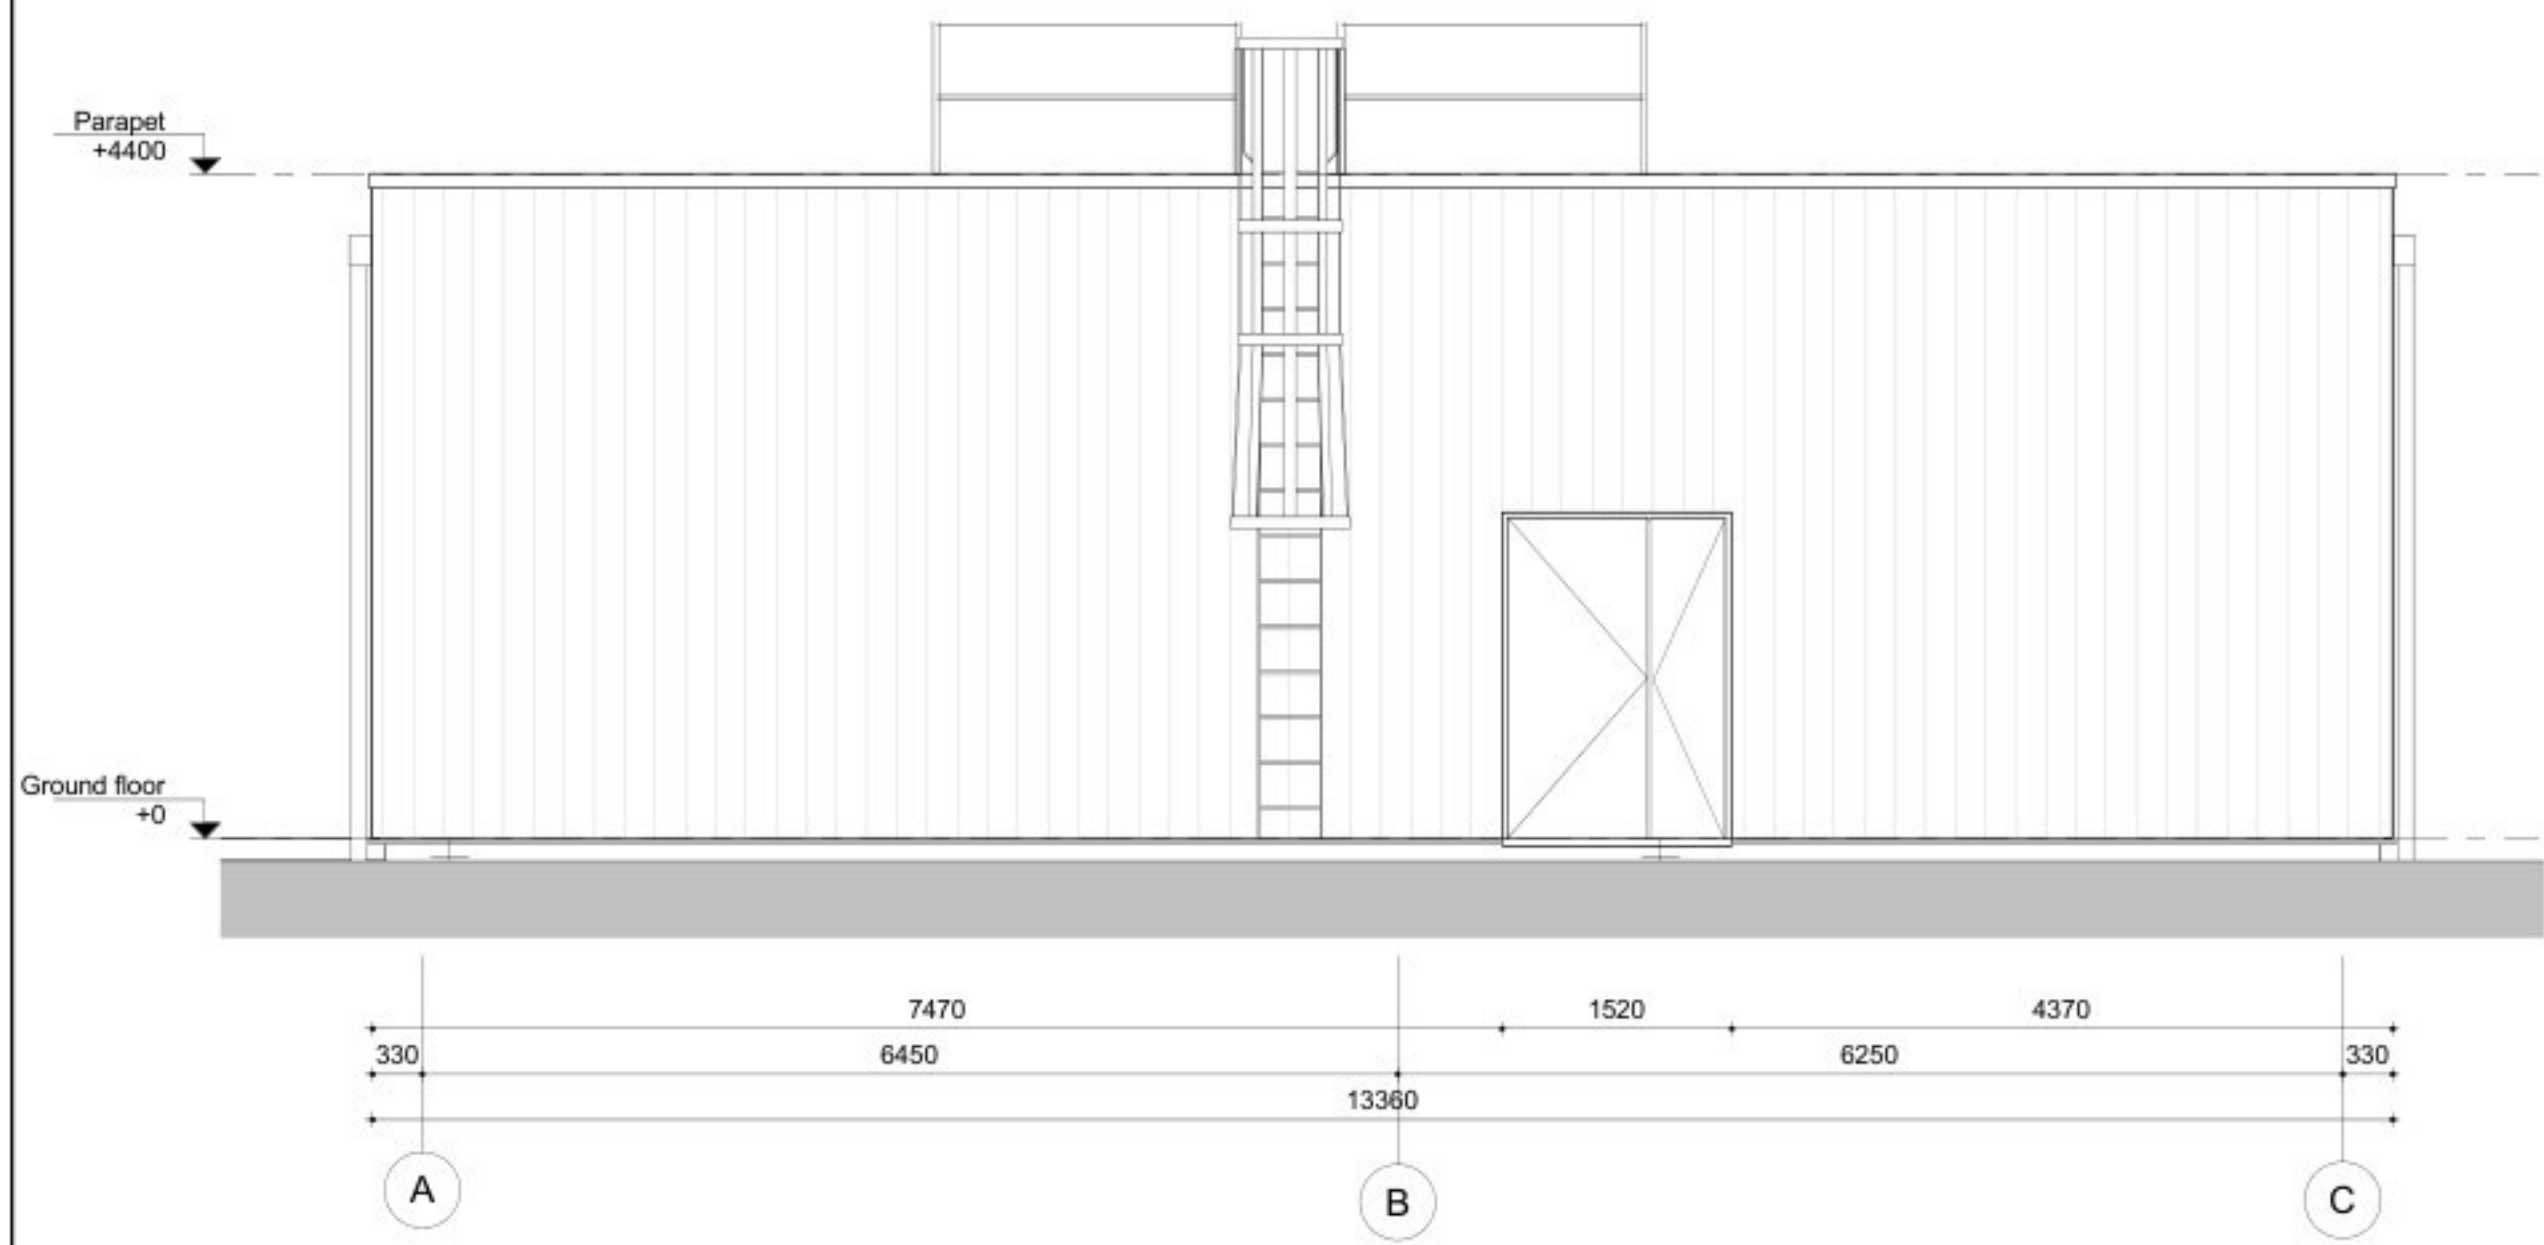


Northeast facade
1 : 50

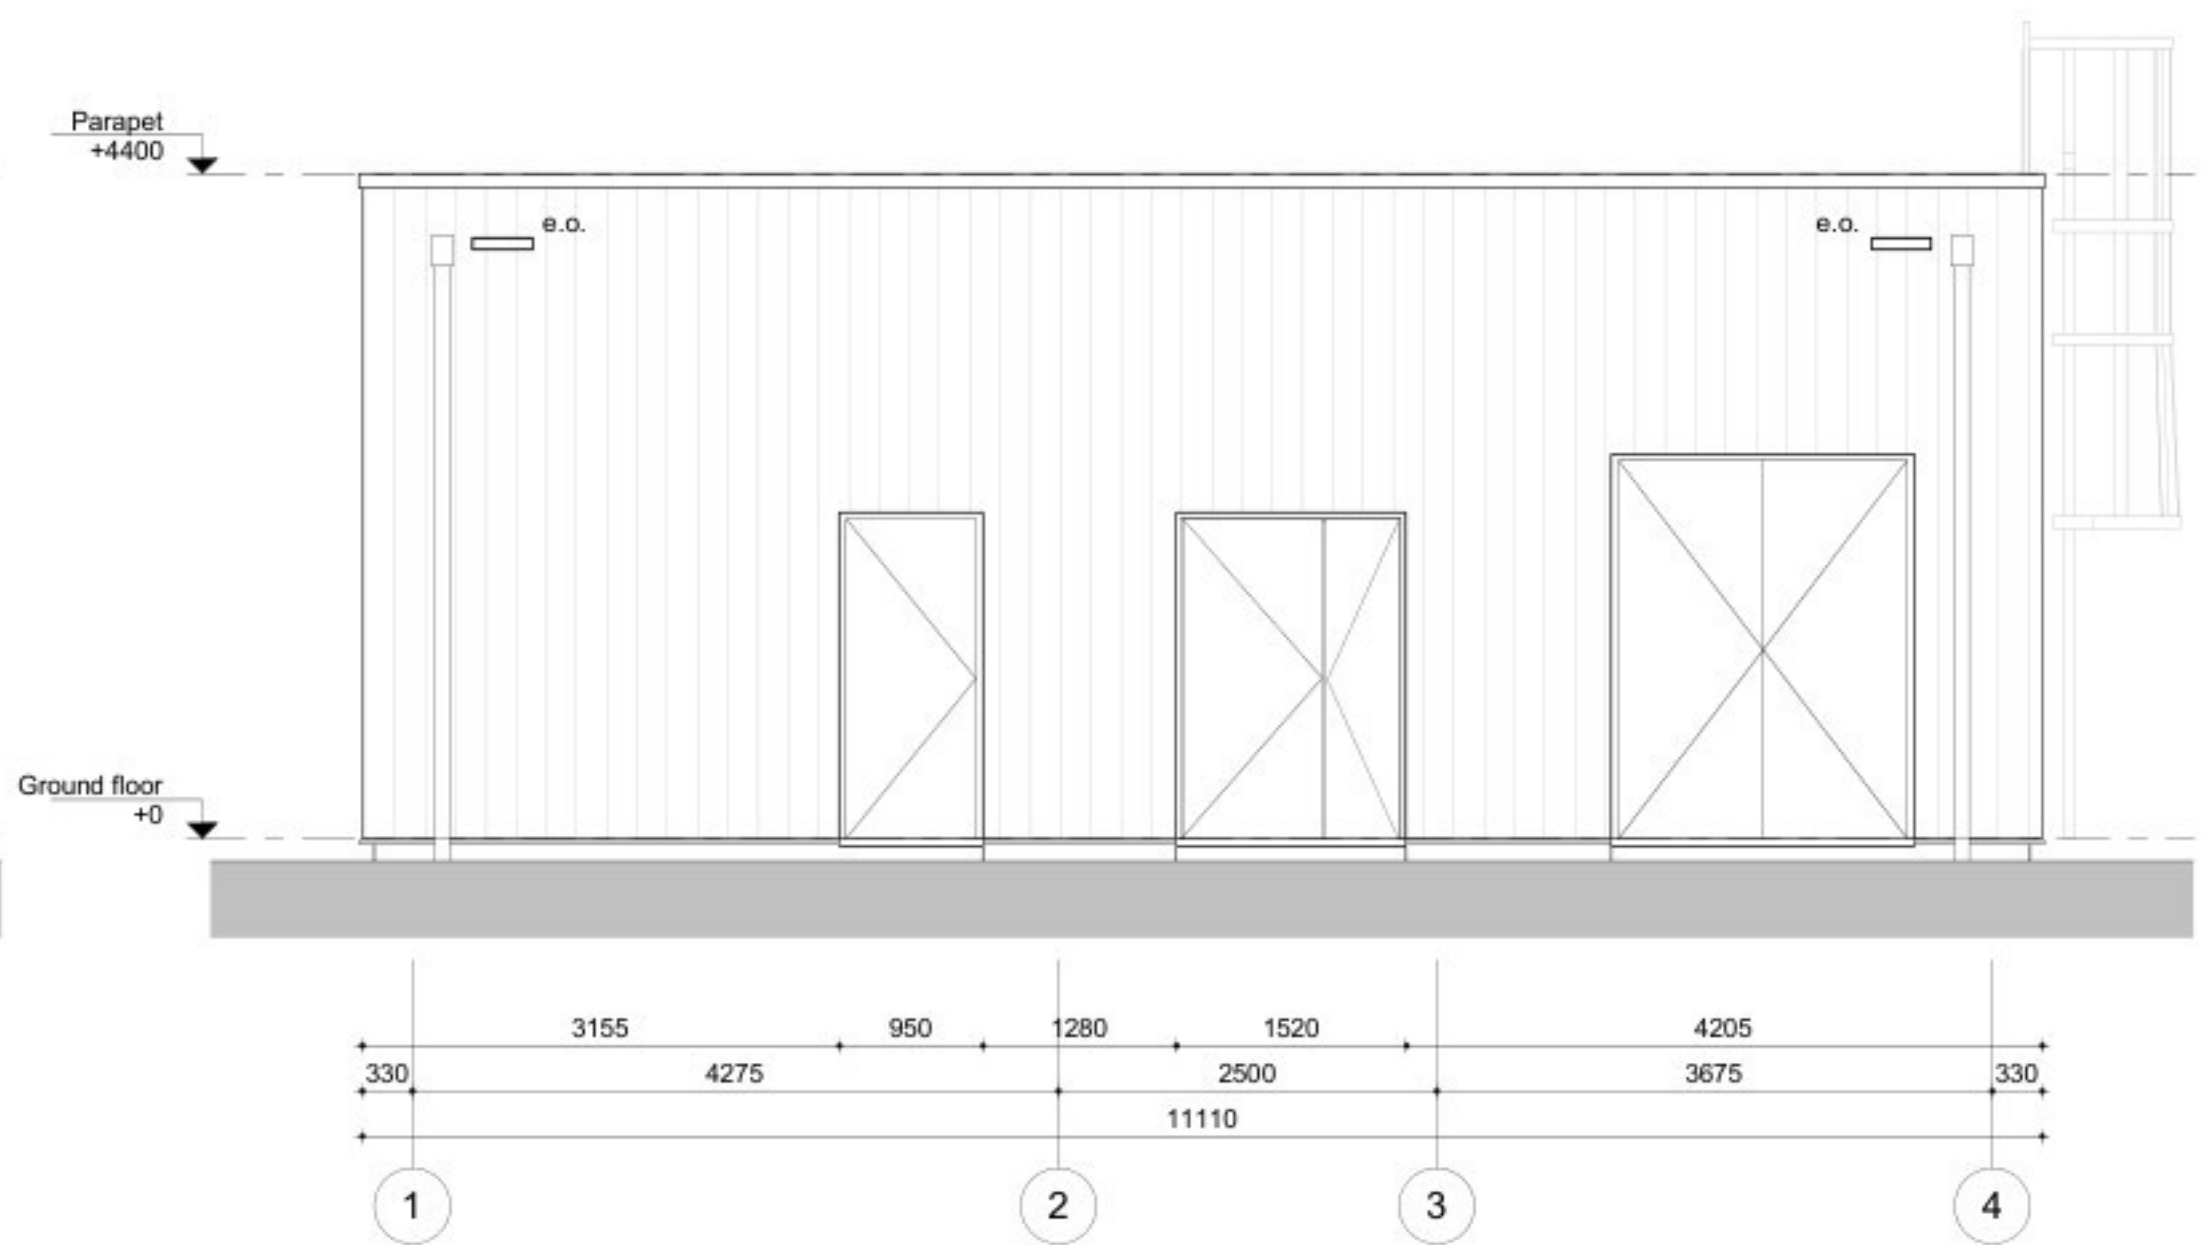

Southeast facade
1 : 50

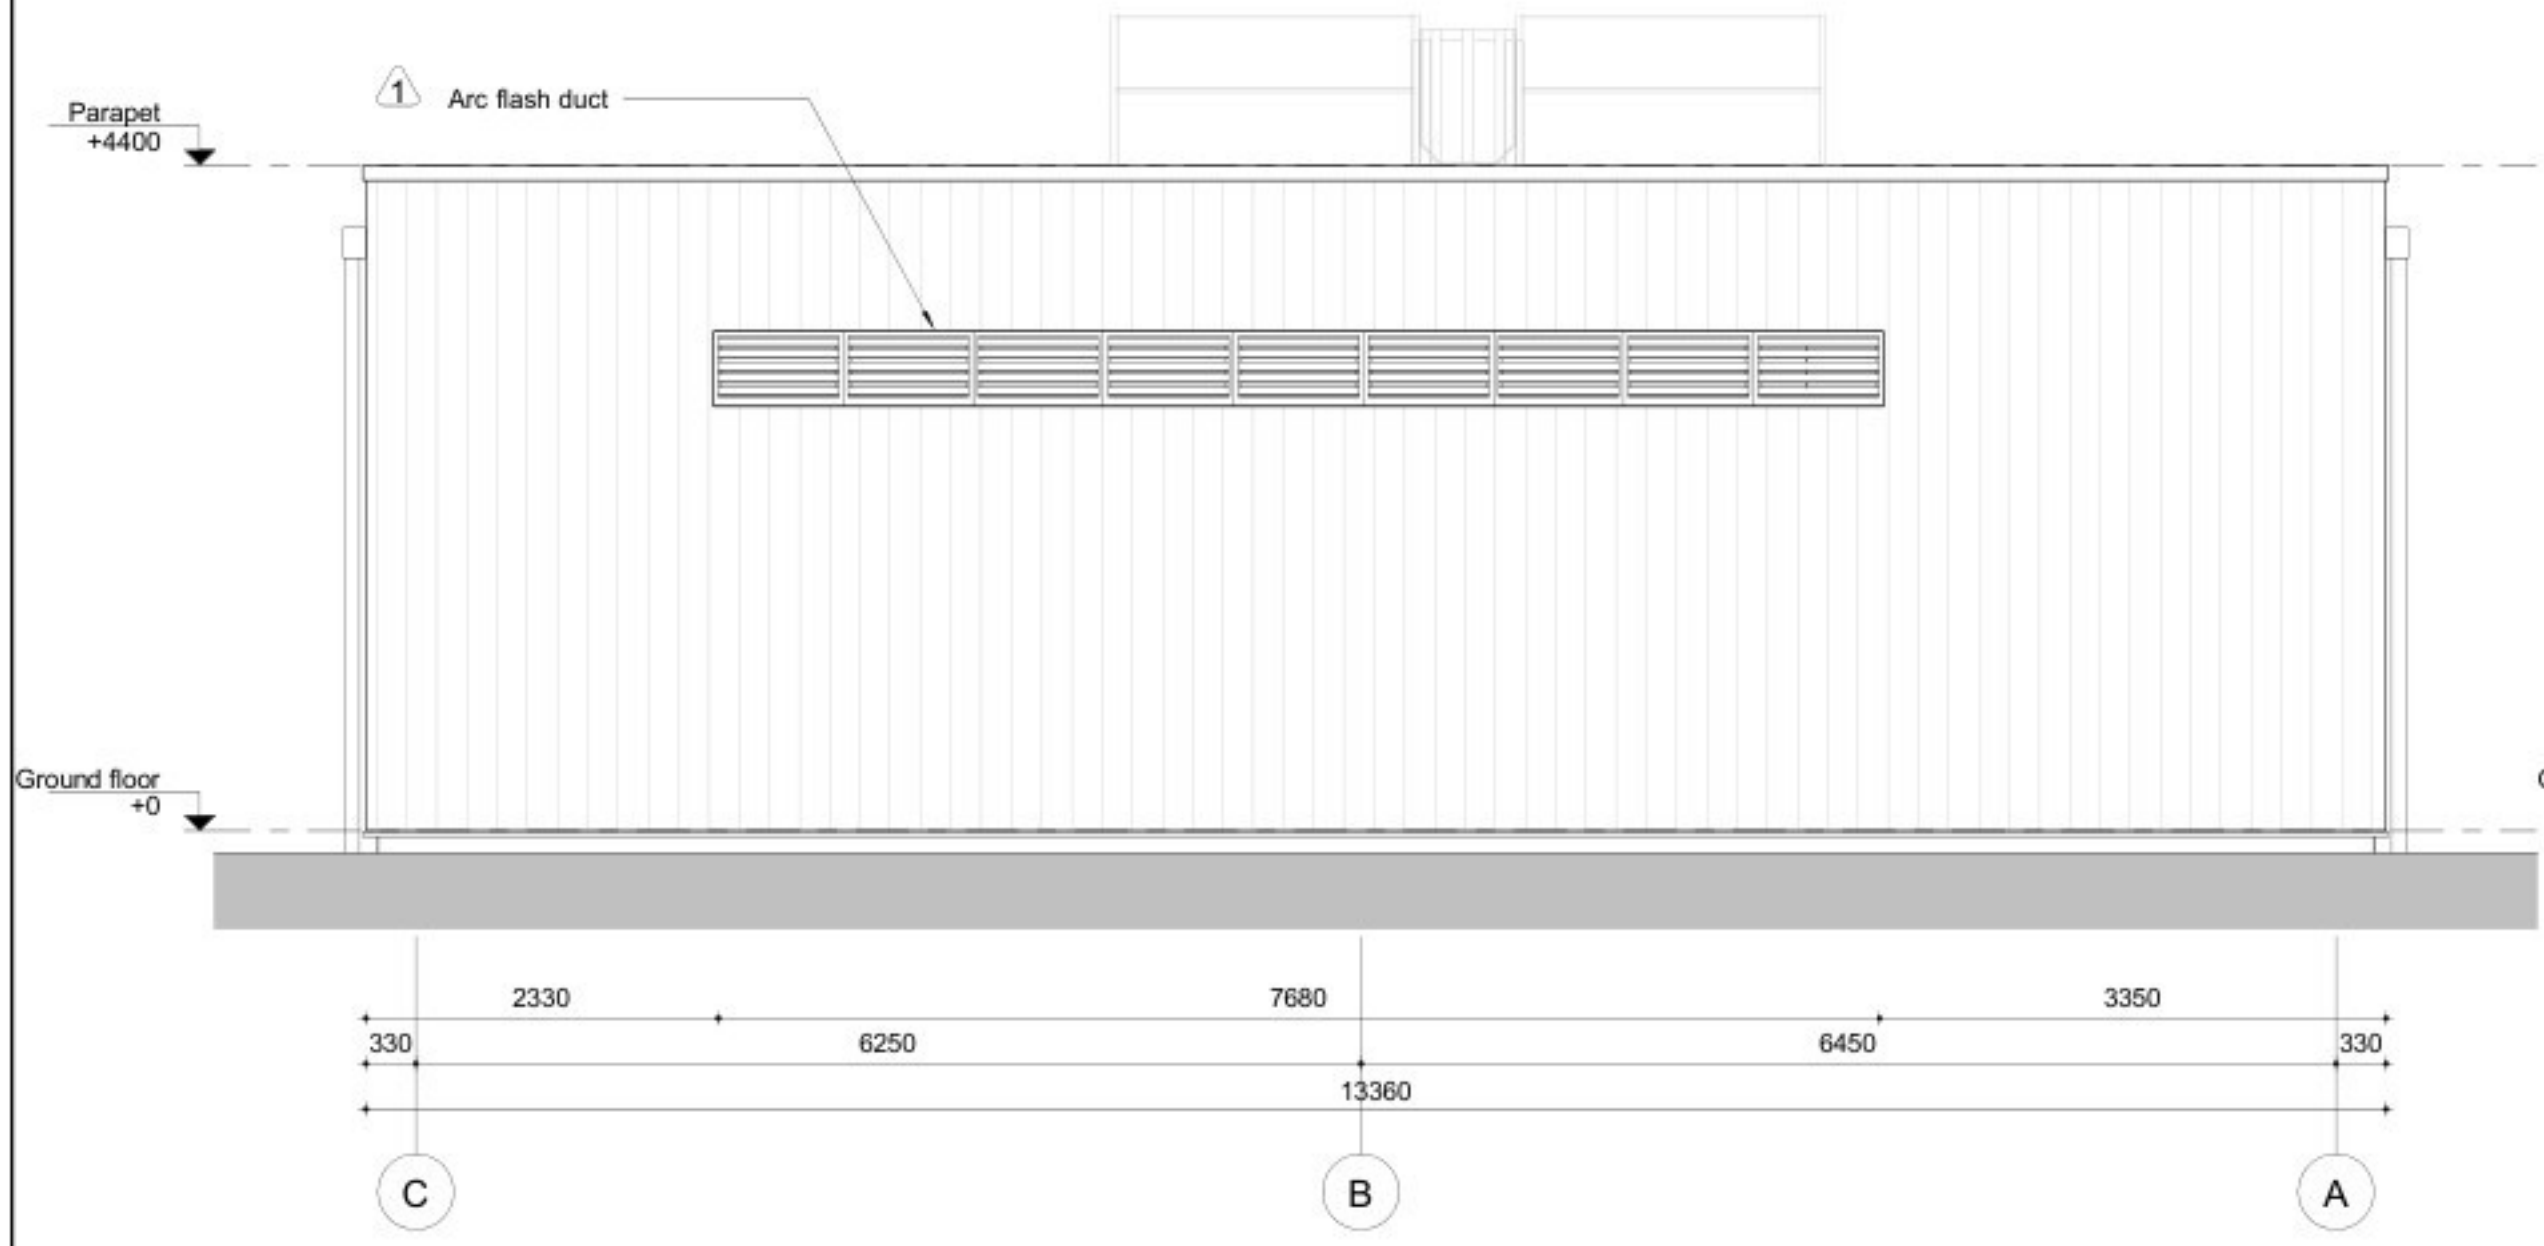

Southwest facade
1 : 50

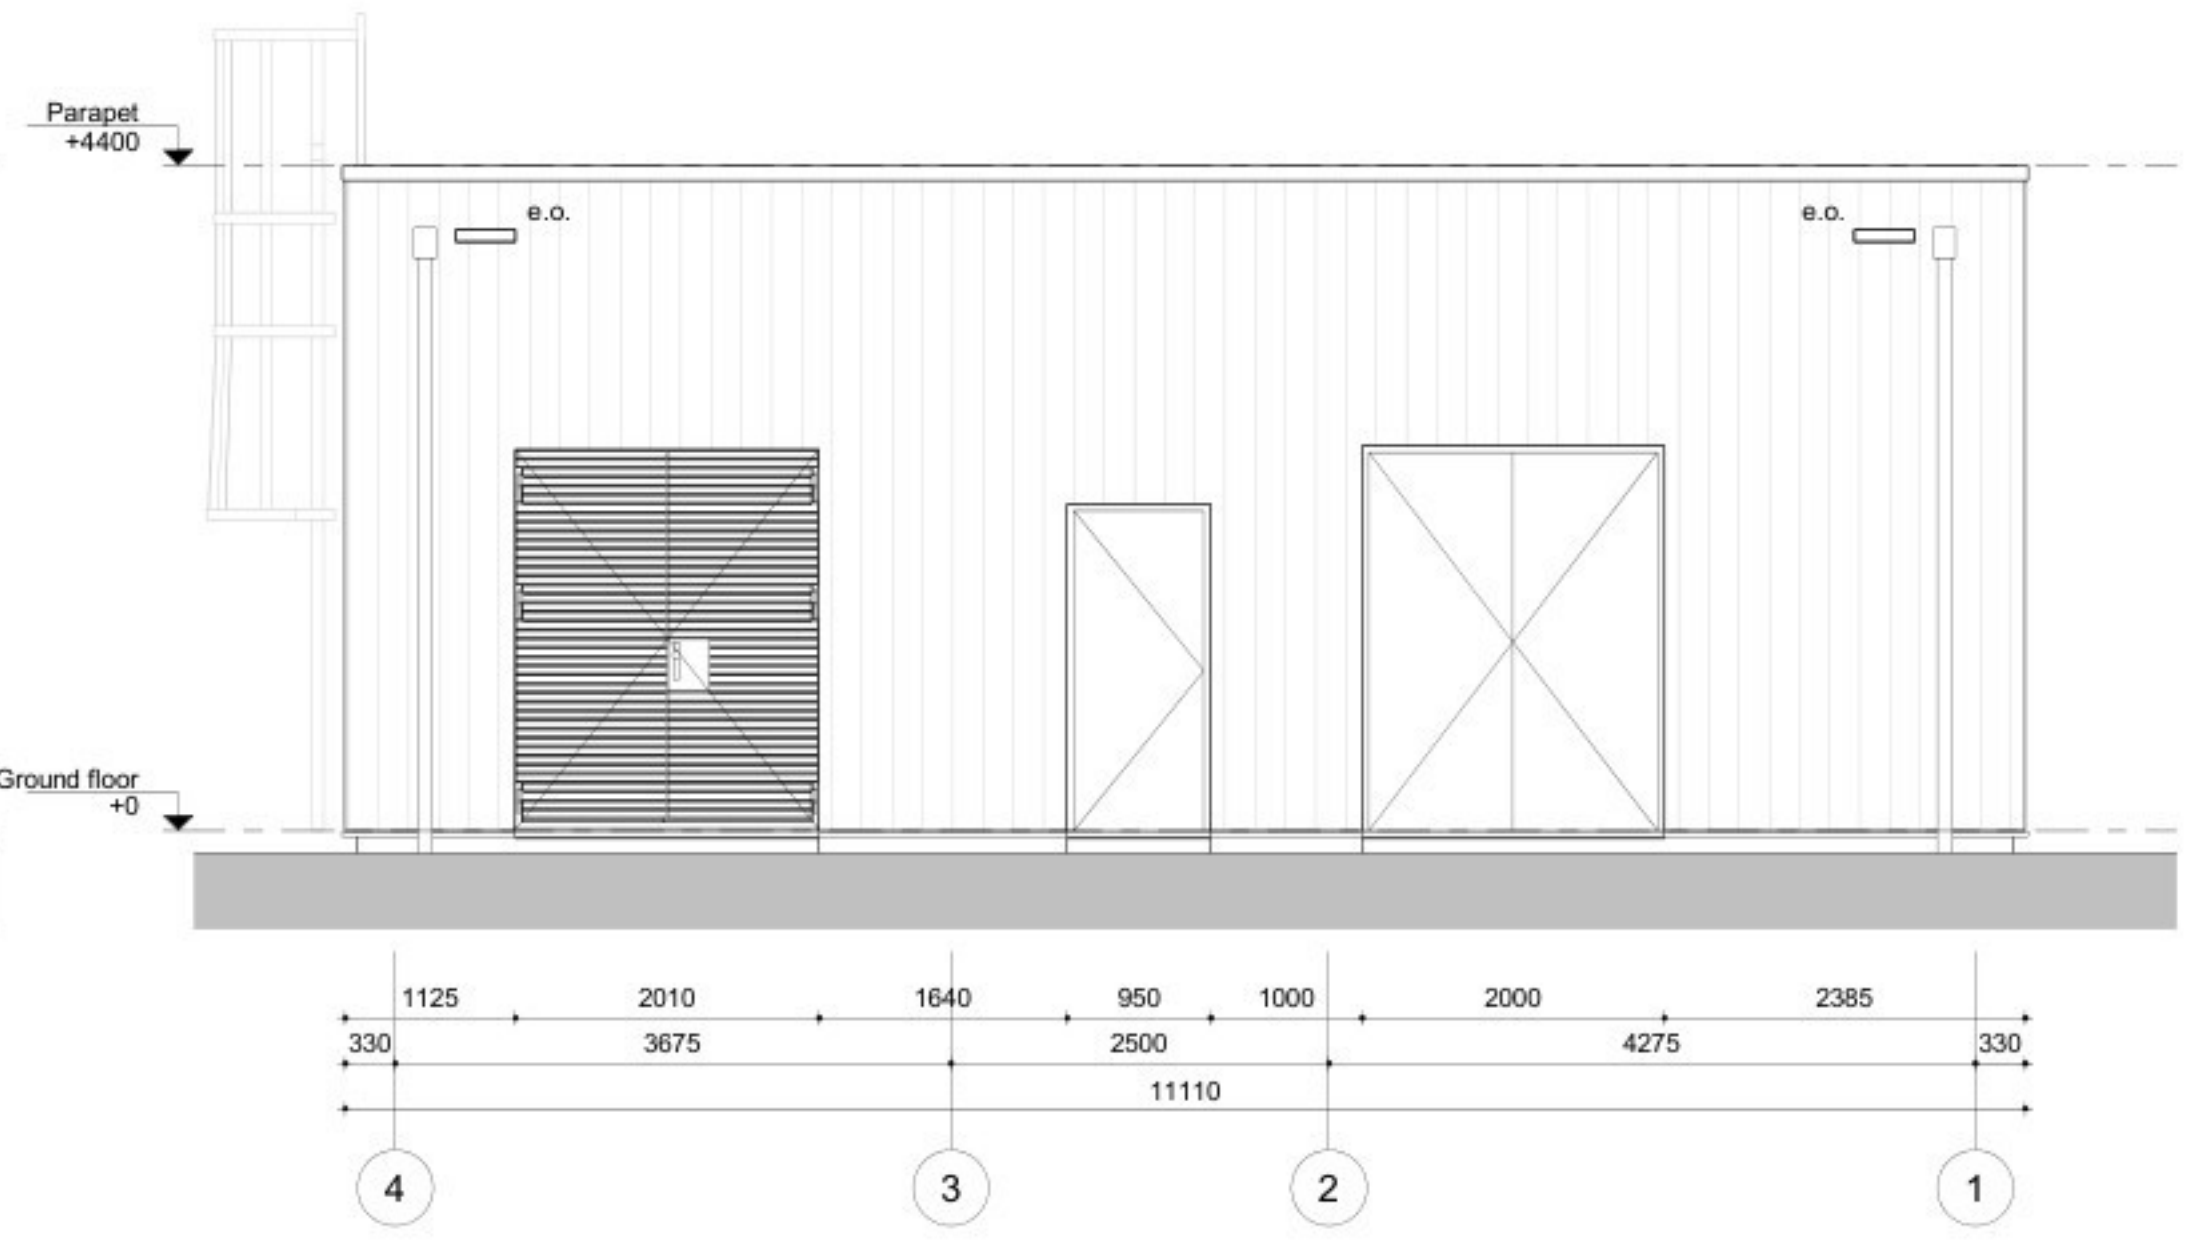

Northwest facade
1 : 50


General notes

- Unless otherwise indicated:
- Level = 0 = XX +N.A.P. = Top of raised access floor
 - All dimensions in mm.
 - All levels in mm in respect to Level.
 - The contractor is responsible for measuring the Level in relation to N.A.P.
 - All dimensions must be checked on site.
 - It is not allowed to measure from this drawing.
 - Revisions are indicated by the following symbol: (X) (X indicates the current revision)

Bill of materials

Building element	Material	Colour
Basement floor	Concrete	Concrete gray
Basement wall	Concrete	Concrete gray
Roofing	Plastic	Anthracite / black
Facades	Steel plating	RAL7016 Anthracite
Transformer doors	Aluminum	RAL7016 Anthracite
Rainwater drainage (rwd)	Plastic	RAL7016 Anthracite
Roof trim	Steel	RAL7016 Anthracite
Exterior doors	Aluminum	RAL7016 Anthracite
Frames	Aluminum	RAL7016 Anthracite
Set profiles	Steel	RAL7016 Anthracite

Situatie

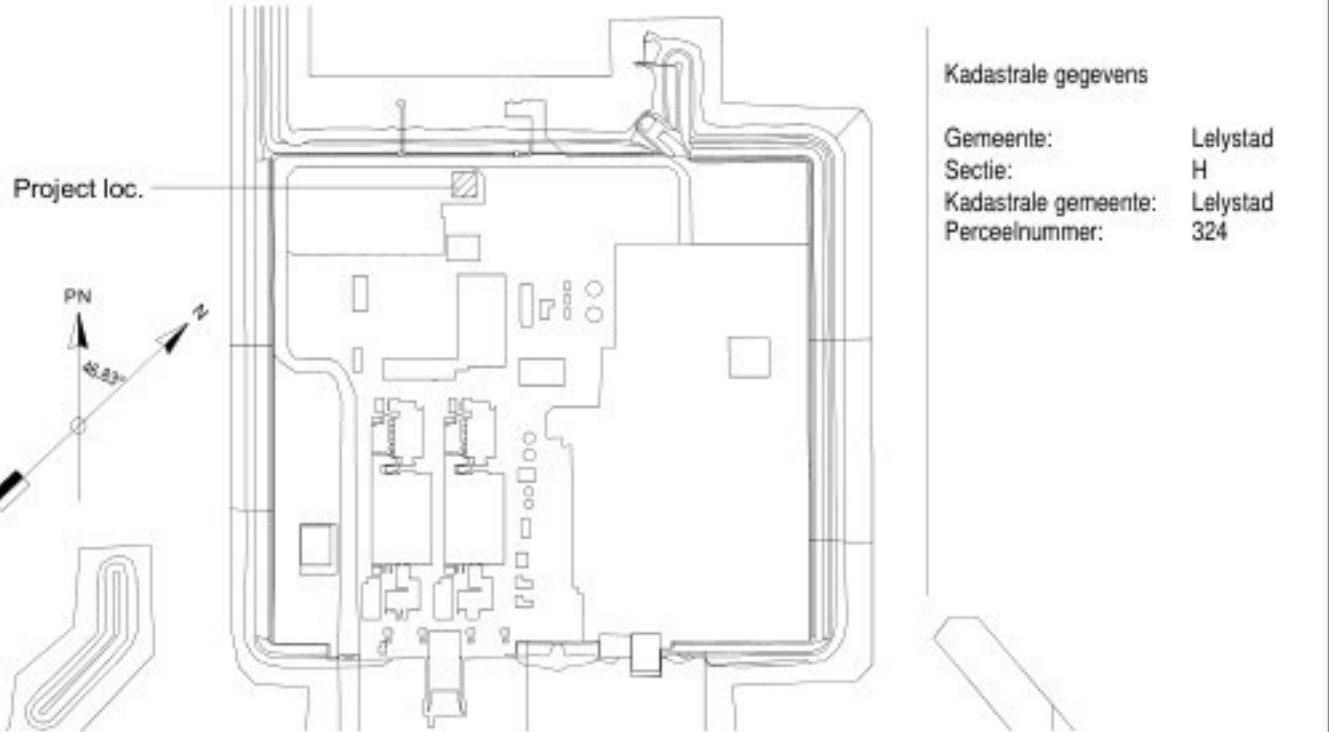

1	27-02-2026	RFQ (update)	SBOM	SCTS
0	13-02-2026	RFQ	SBOM	SCTS
REV.	DATE	DESCRIPTION	DRAWN	CHECKED
TITLE				
Utility building FL91UBB10				
Facade views				
CLIENT			SCALE	SIZE
PROJECT			As indicated	A1
ENGINE DOC NUMBER			SHEET	OF
BILFINGER Engineering & Consultancy BeNe			1	1
BILFINGER DOC NUMBER			REV	1
rIT59154-1143001				