



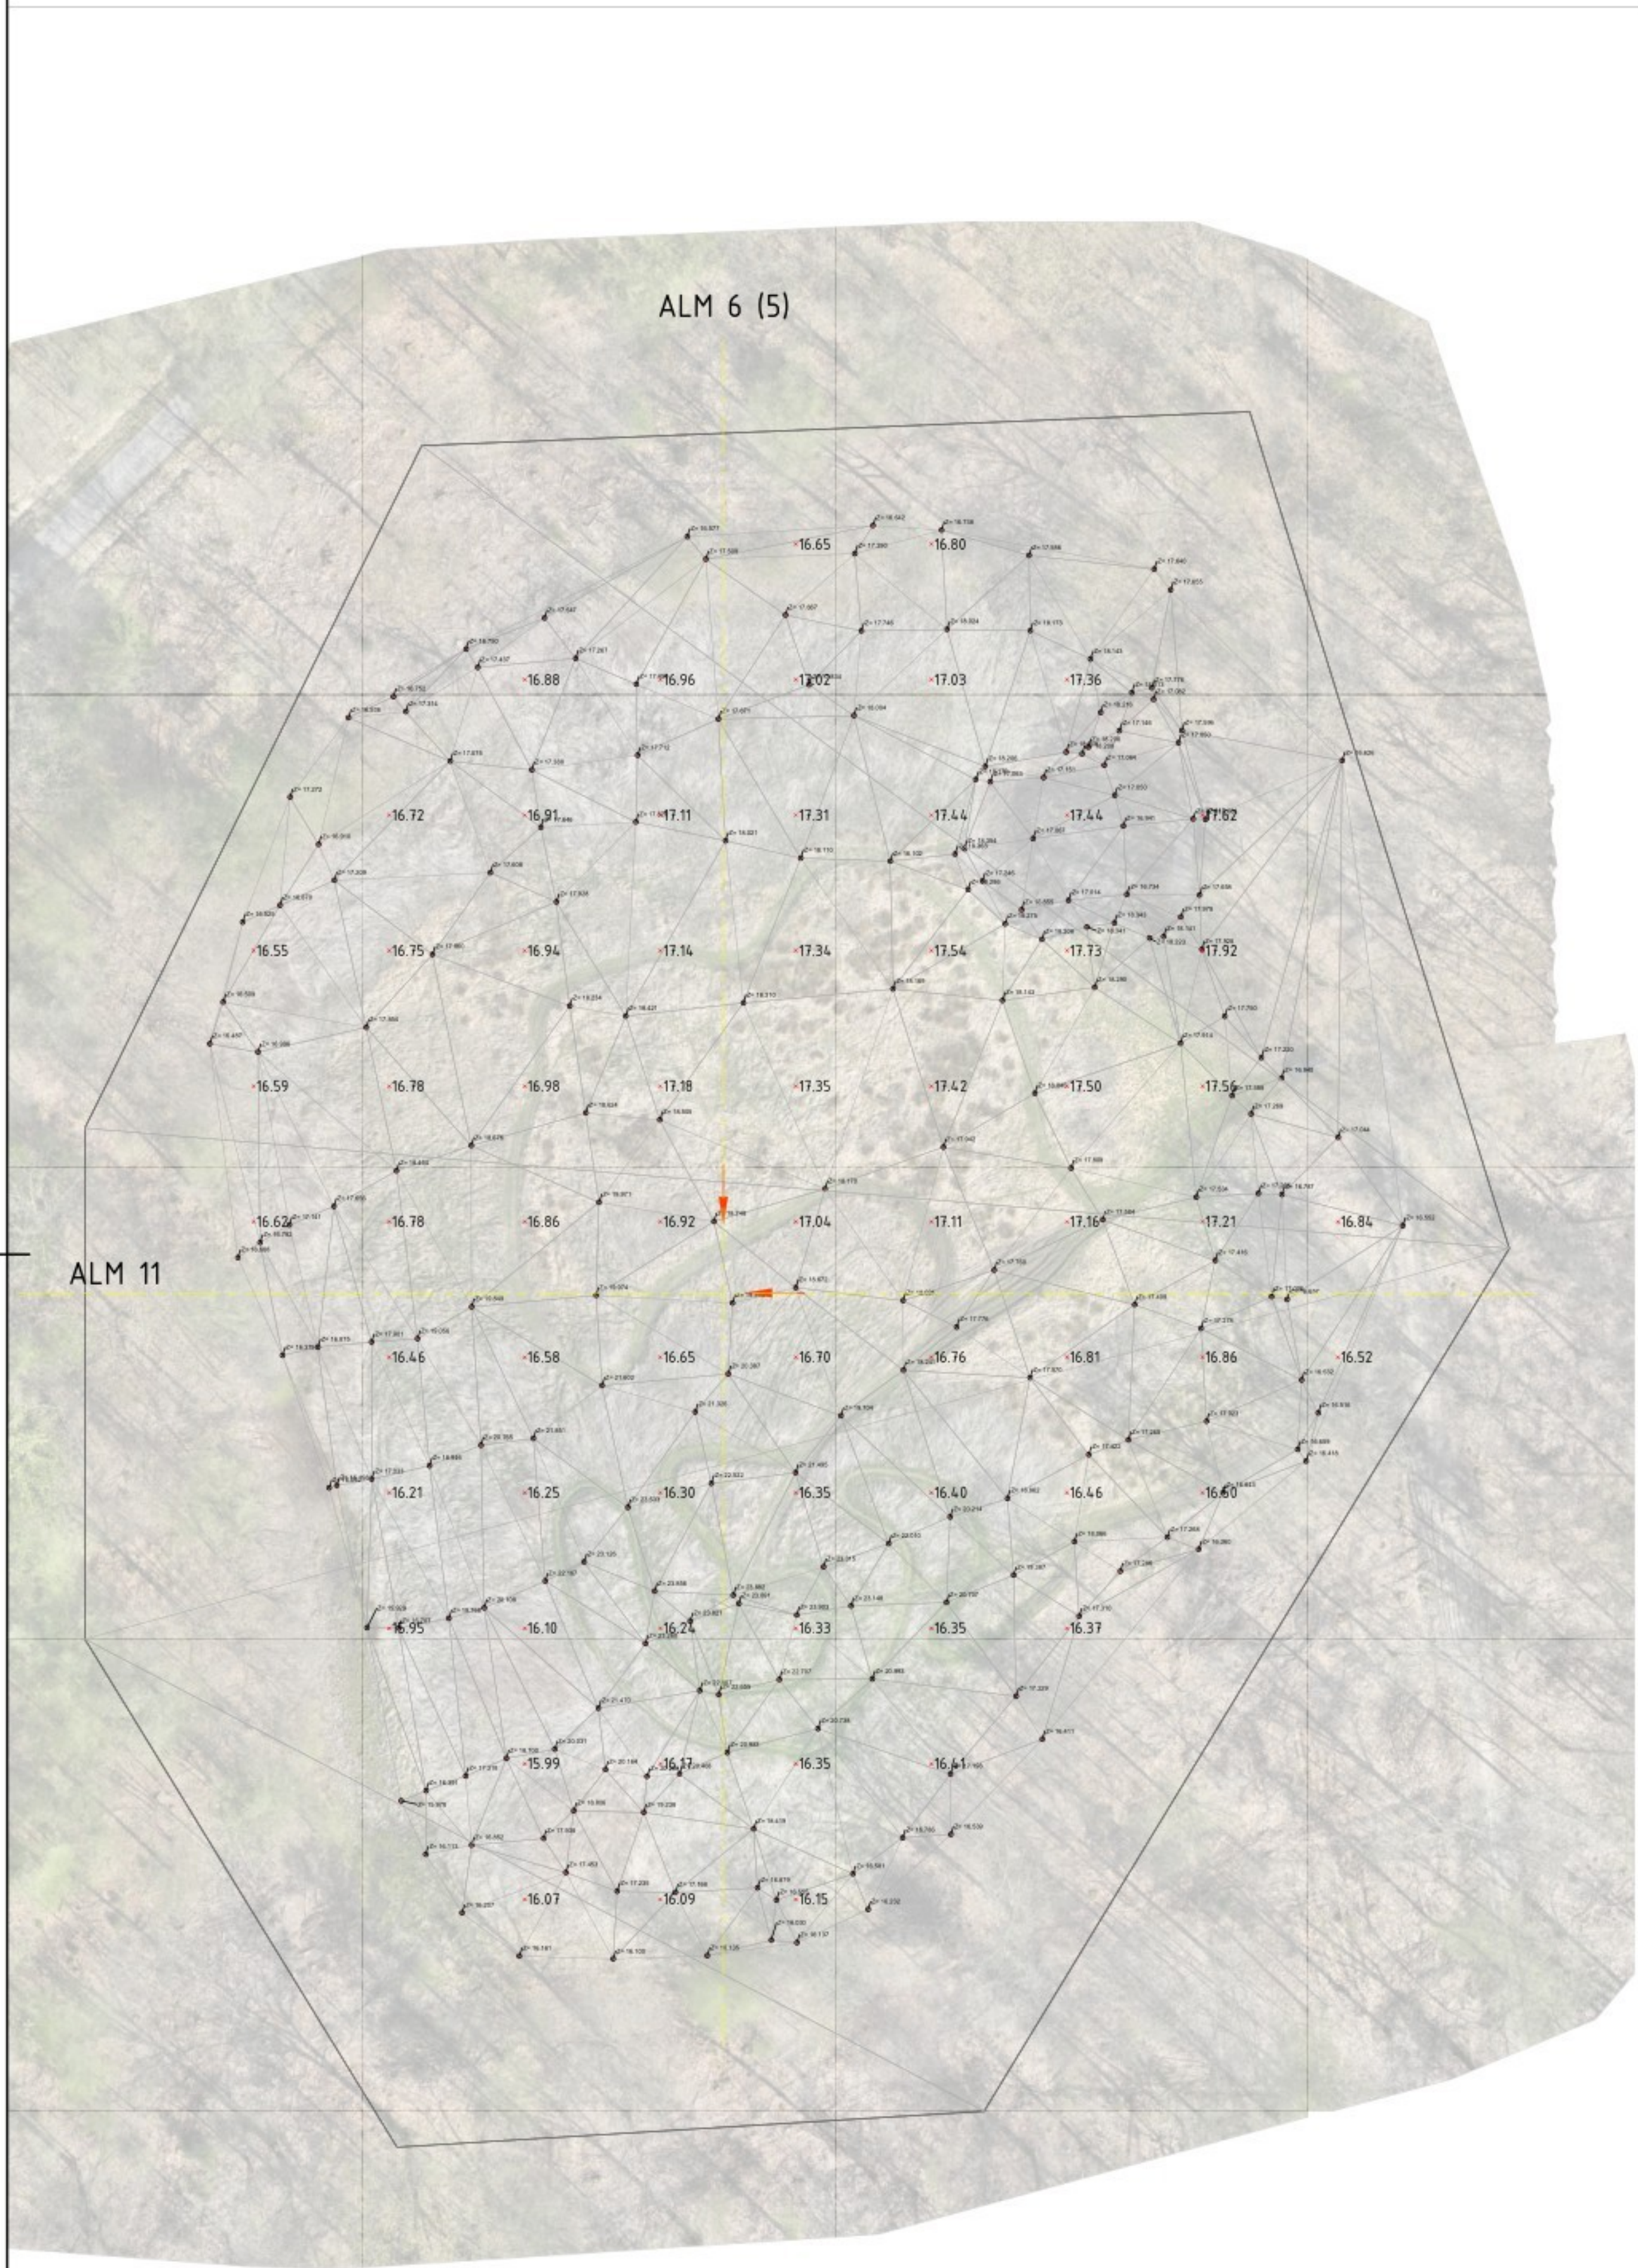


ALM - 6 (5)
Lengteprofiel as ALM - 6 (5)
Metrering 0.000 tot 188.832

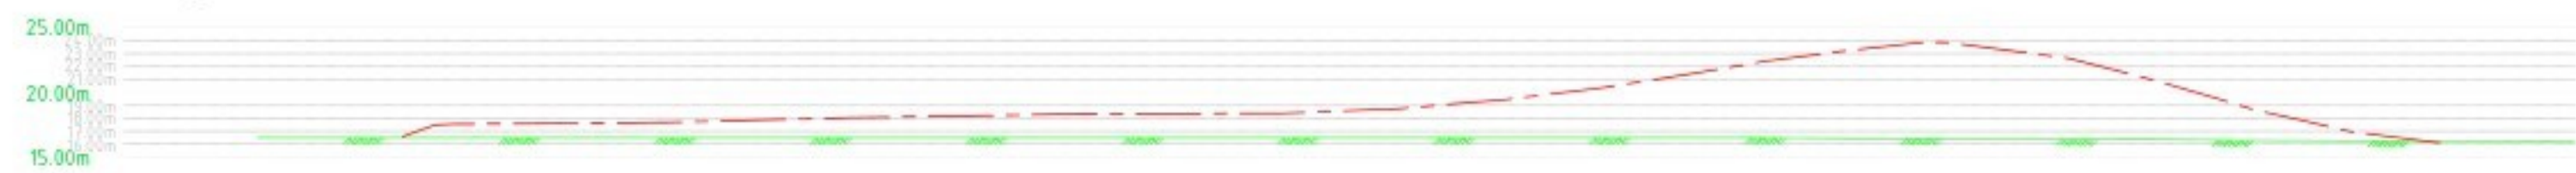

Metrering	10.000	20.000	30.000	40.000	50.000	60.000	70.000	80.000	90.000	100.000	110.000	120.000	130.000	140.000	150.000	160.000	170.000	180.000
Ontwerphoogte			17.584	17.663	17.884	18.302	18.276	18.262	18.415	18.893	19.871	21.316	22.851	23.865	22.574	19.884	17.395	
Bestaande hoogte		16.564	16.564	16.550	16.500	16.540	16.560	16.500	16.550	16.500	16.550	16.500	16.411	16.421	16.374	16.320	16.270	16.225

Hoogteverschil			-1.084	-1.183	-1.384	-1.602	-1.770	-1.802	-1.101	-2.301	-2.328	-4.371	-6.385	-7.448	-4.209	-3.514	-1.095	
----------------	--	--	--------	--------	--------	--------	--------	--------	--------	--------	--------	--------	--------	--------	--------	--------	--------	--

ALM - 11
Lengteprofiel as ALM - 11
Metrering 0.000 tot 167.804

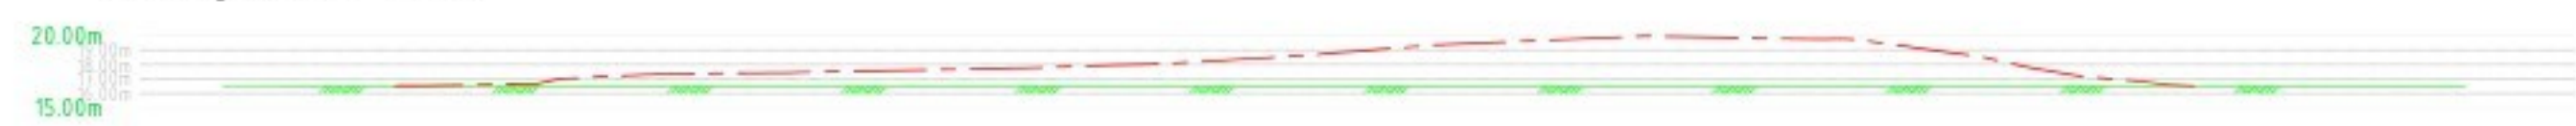

Metrering	10.000	20.000	30.000	40.000	50.000	60.000	70.000	80.000	90.000	100.000	110.000	120.000	130.000	140.000	150.000	160.000
Ontwerphoogte		16.555	17.086	17.393	17.541	17.742	18.021	18.595	19.340	19.793	19.833	19.431	17.824	16.586		
Bestaande hoogte	16.405	16.409	16.500	16.500	16.500	16.500	16.500	16.500	16.500	16.500	16.500	16.500	16.500	16.500	16.500	16.500

Hoogteverschil		-0.055	-0.586	-0.893	-1.064	-1.242	-1.529	-2.095	-2.863	-2.293	-3.433	-3.333	-2.071	-1.324	-0.098	
----------------	--	--------	--------	--------	--------	--------	--------	--------	--------	--------	--------	--------	--------	--------	--------	--