




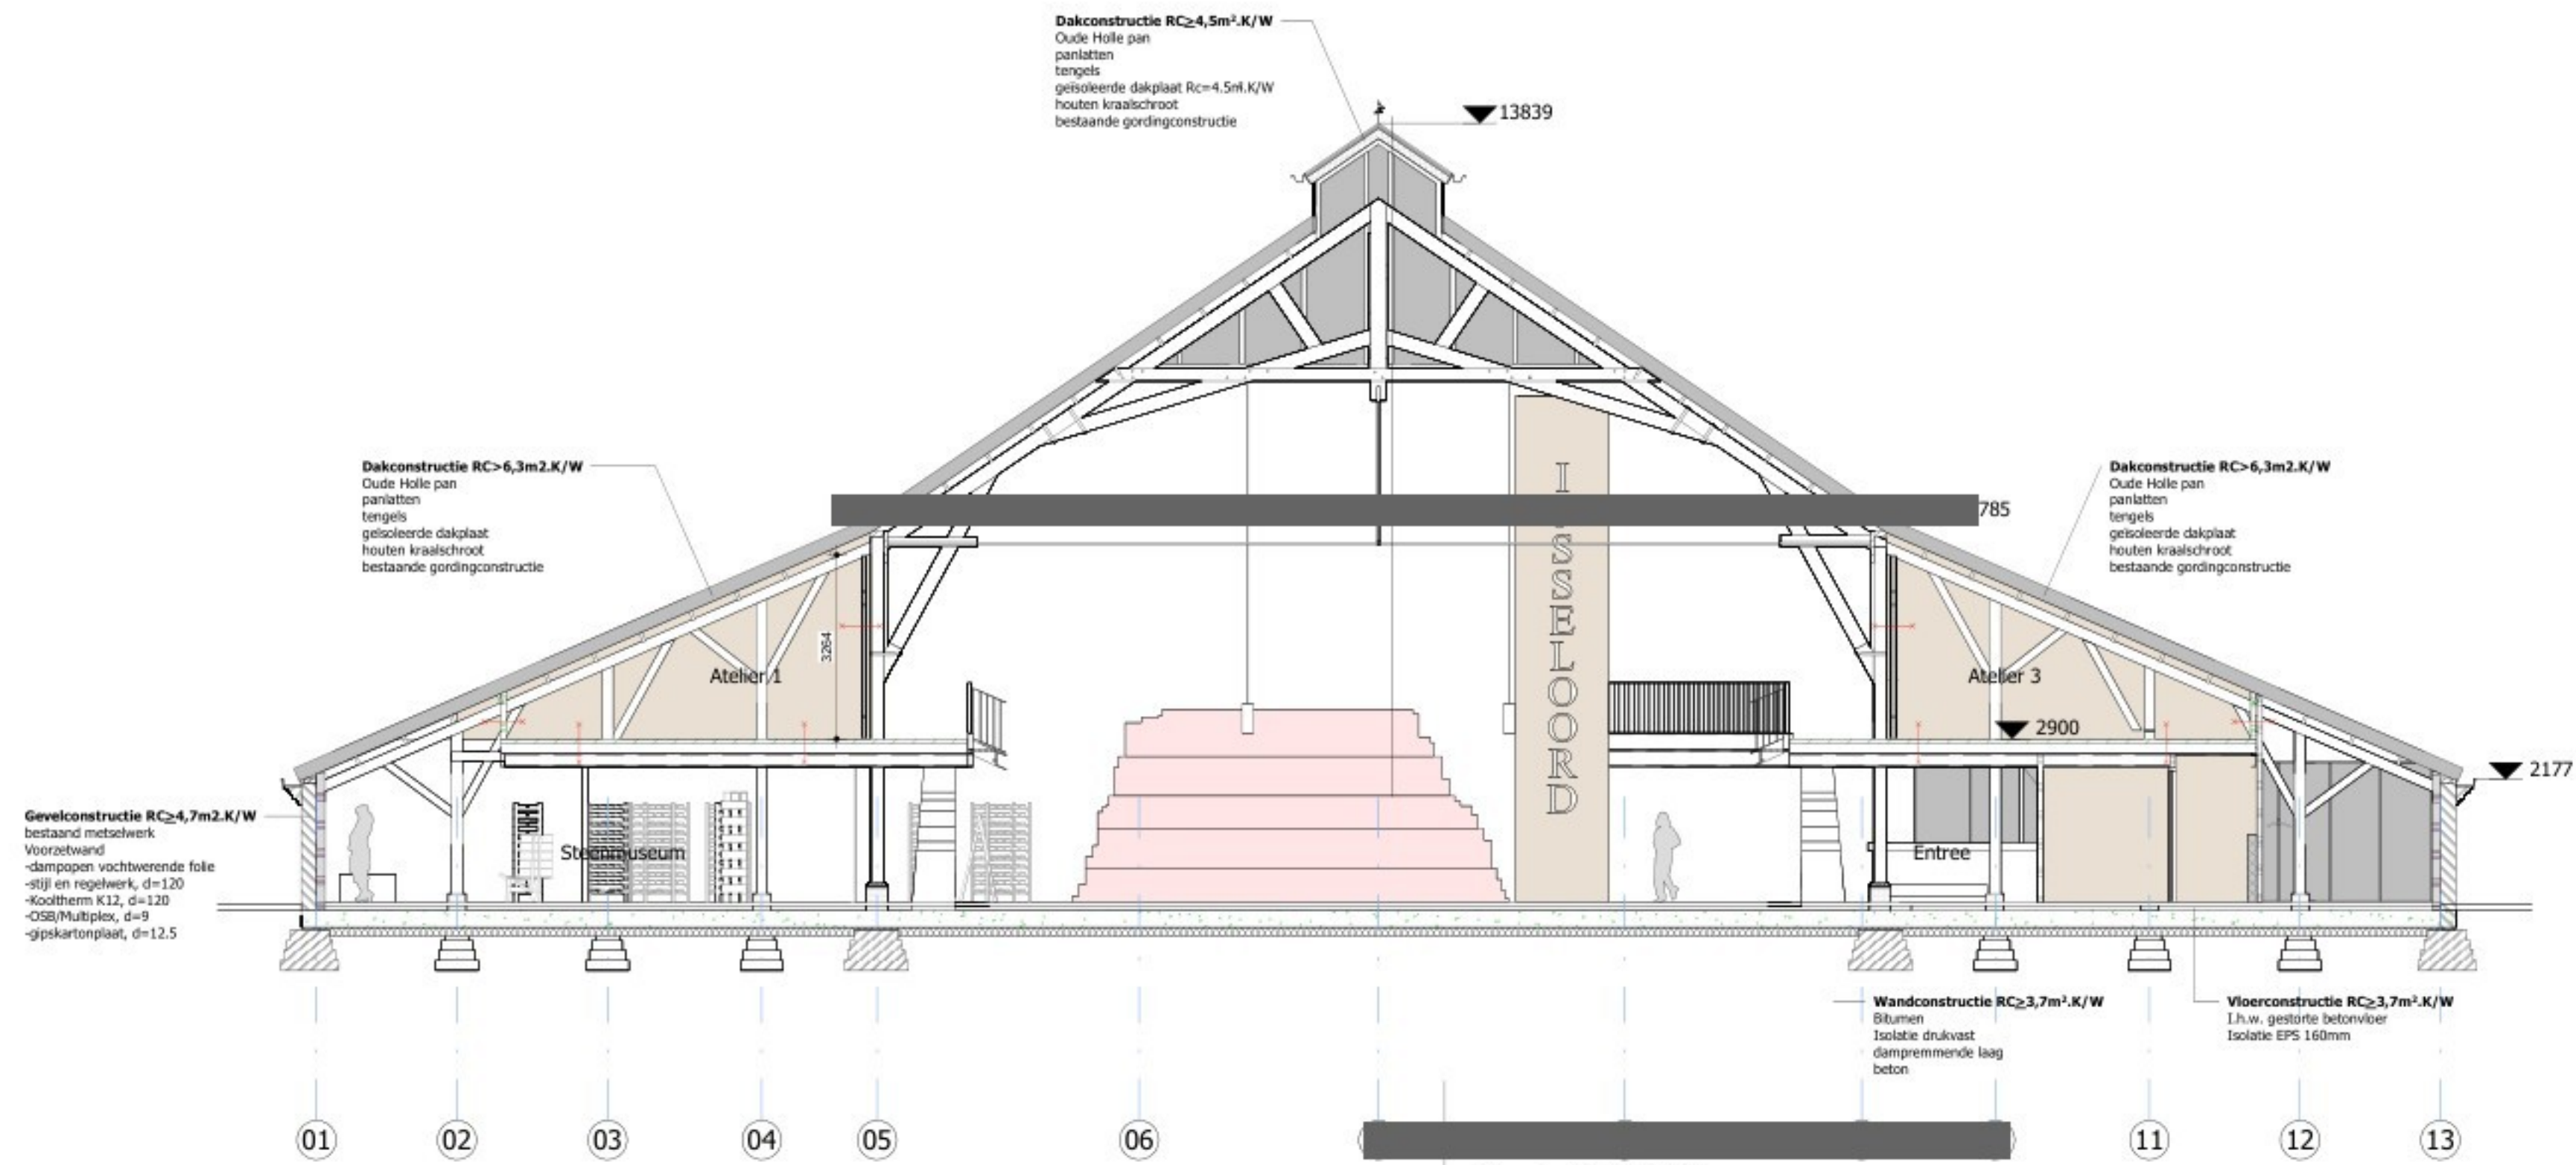


Doorsnede A-A
1 : 100

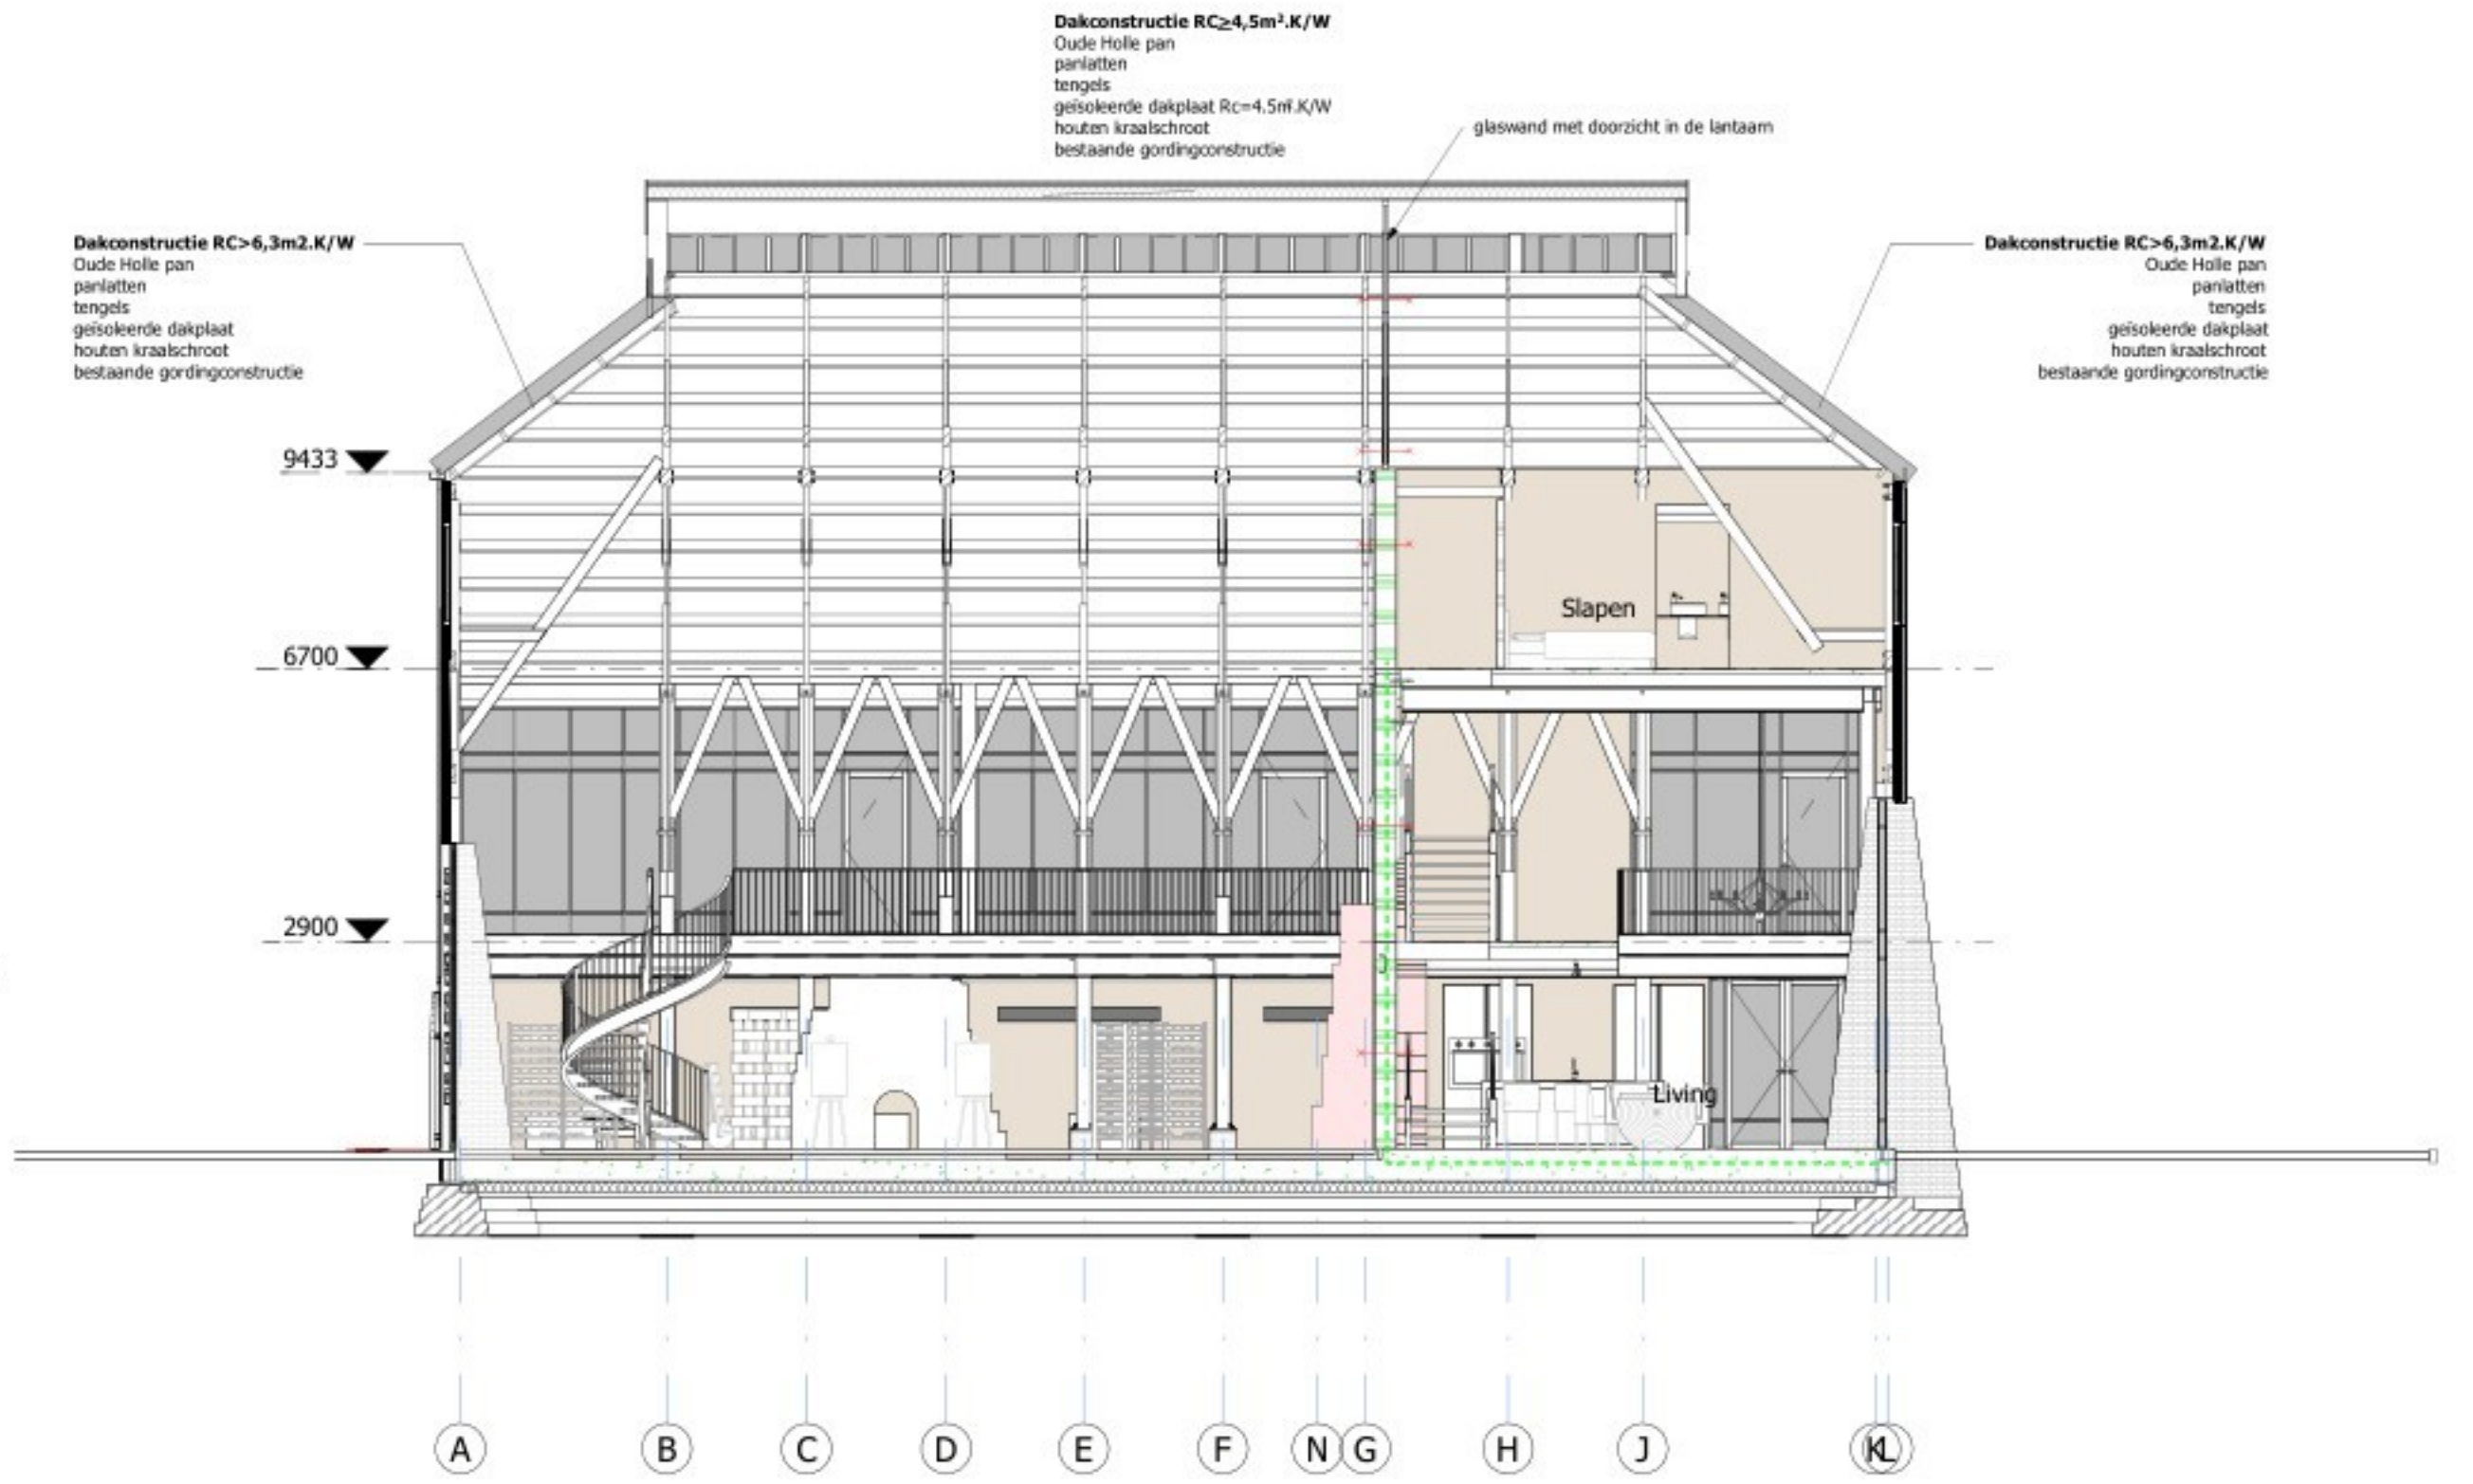

Doorsnede 1-1
1 : 100

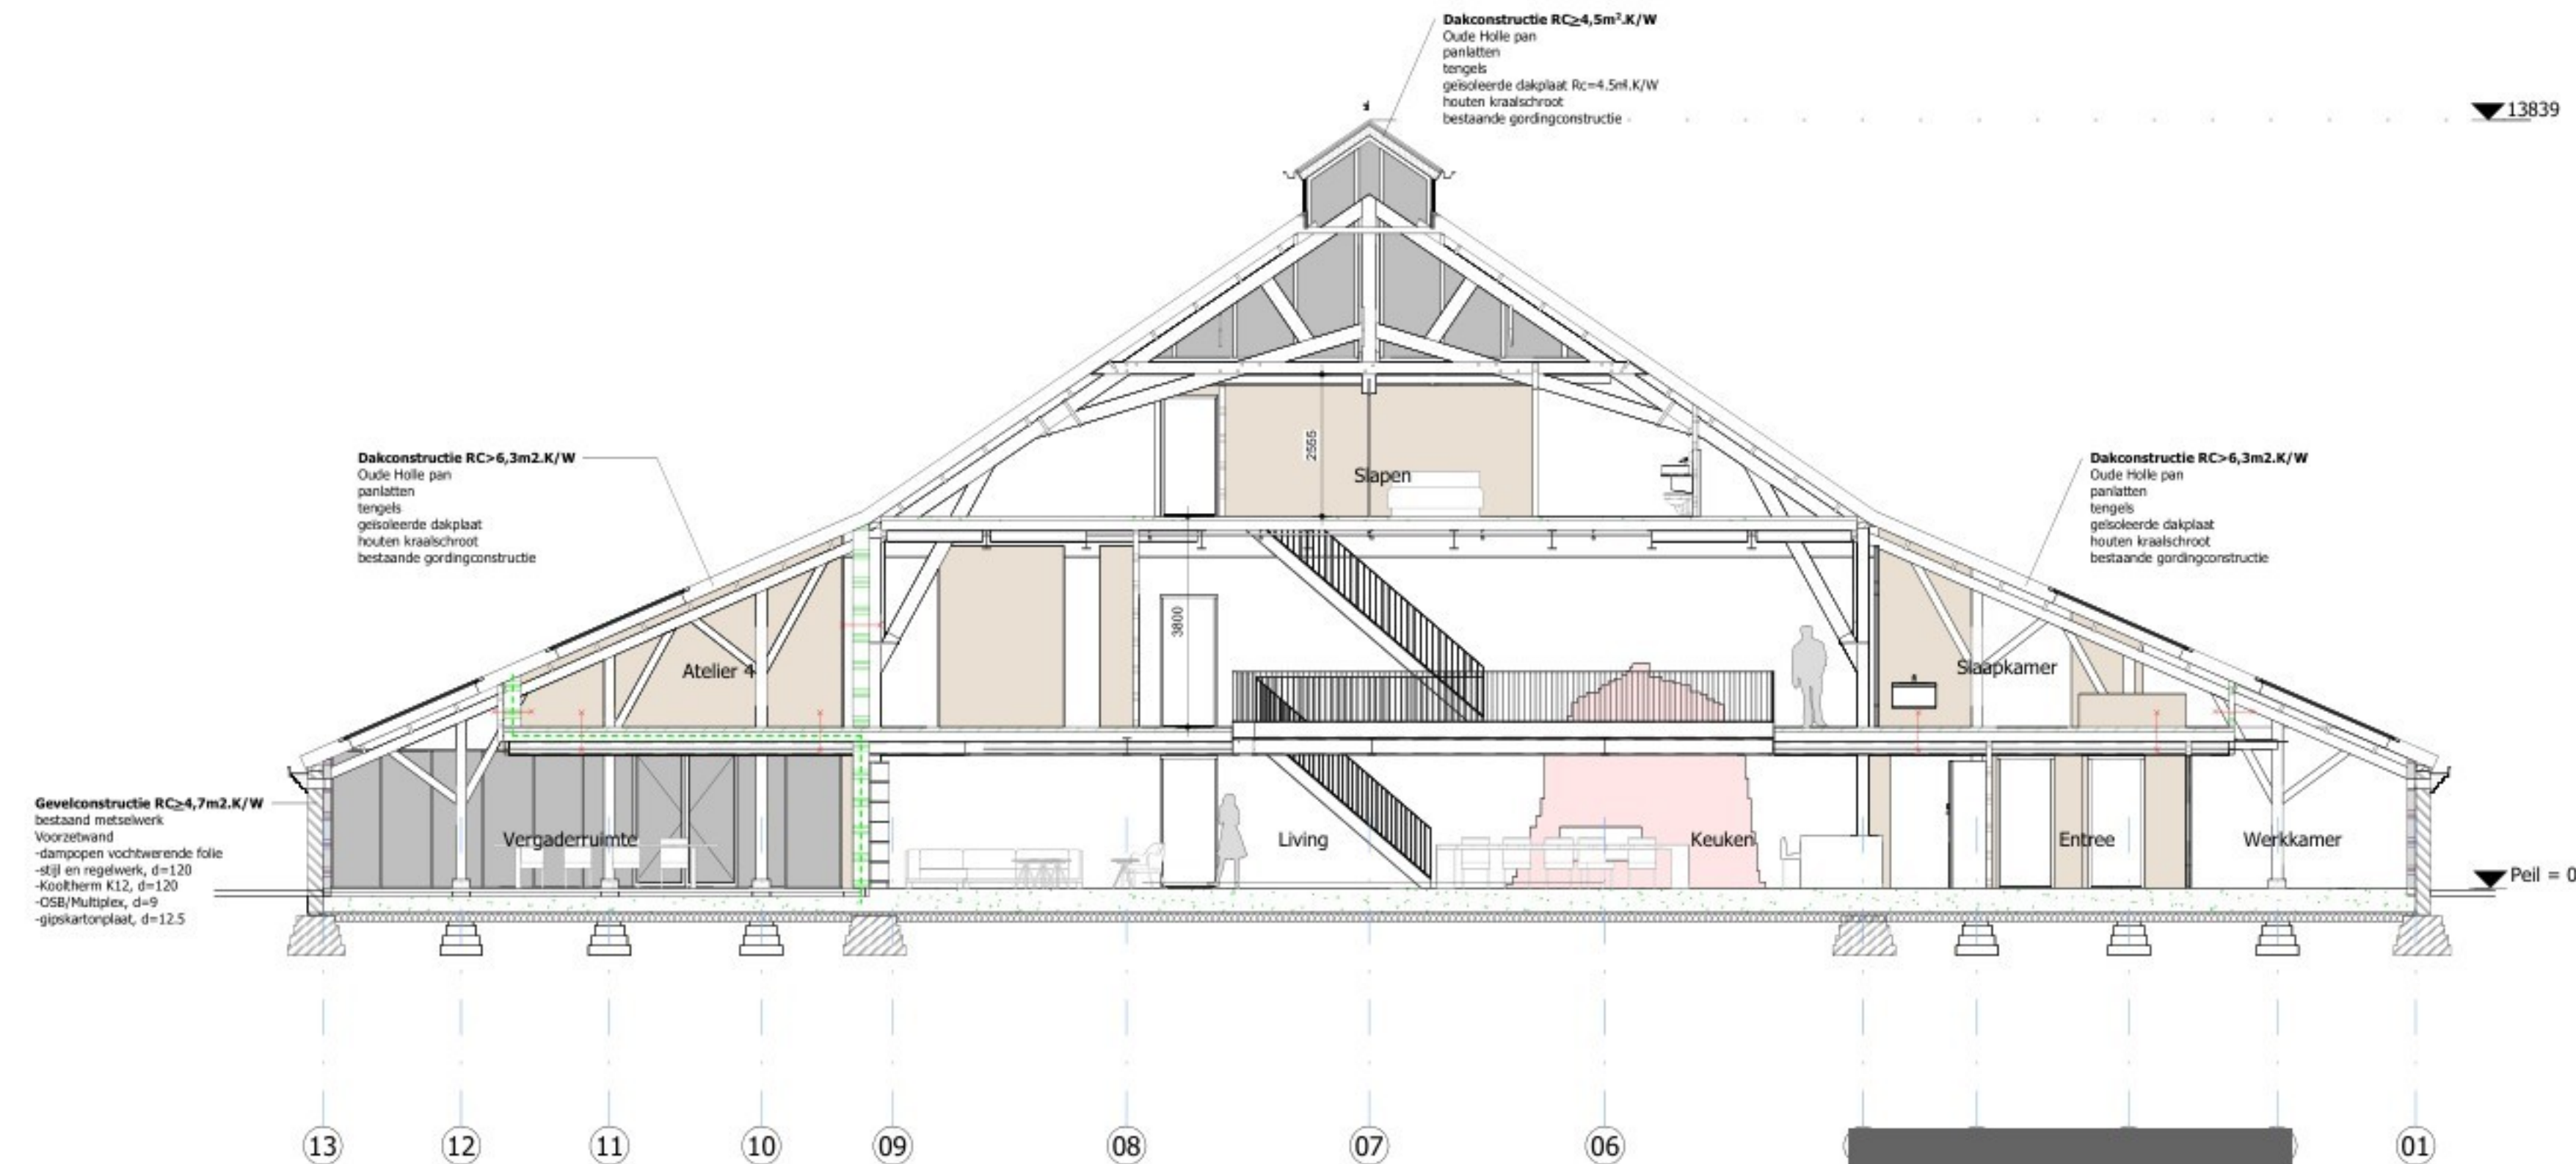

Doorsnede B-B
1 : 100

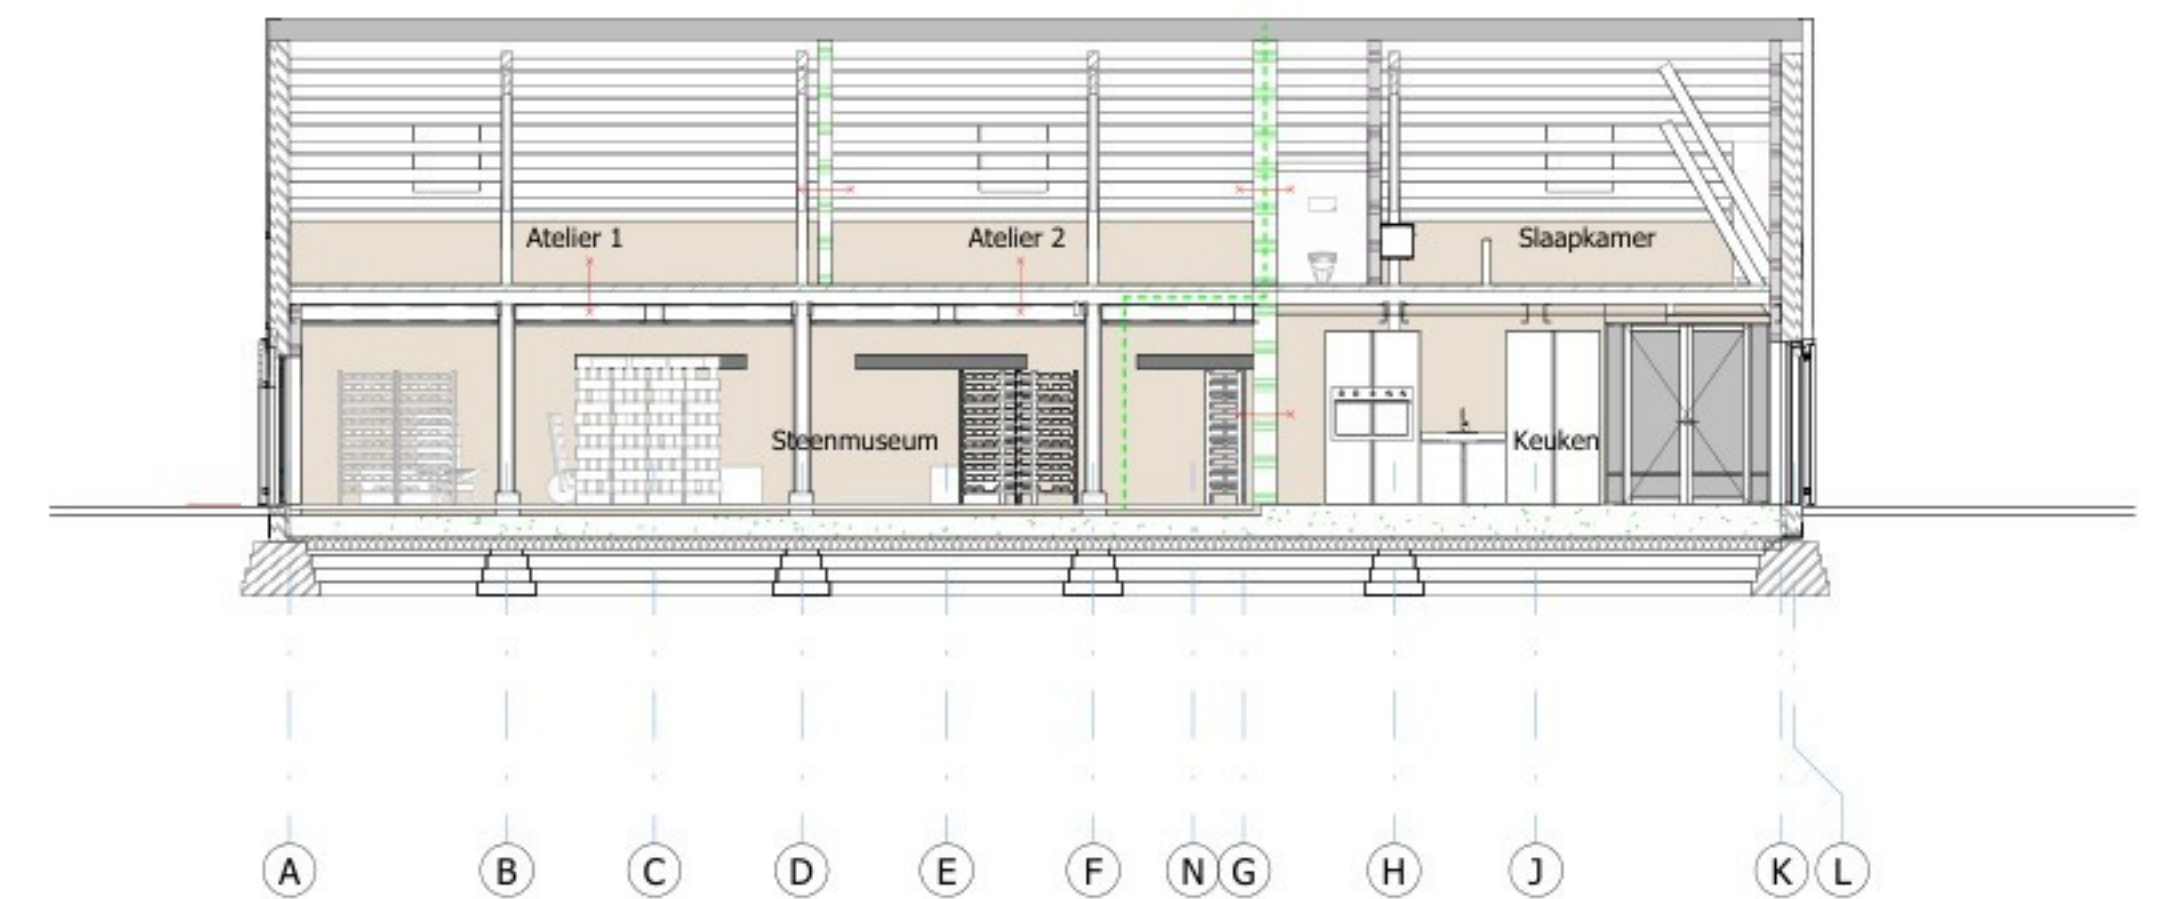

Doorsnede 2-2
1 : 100