


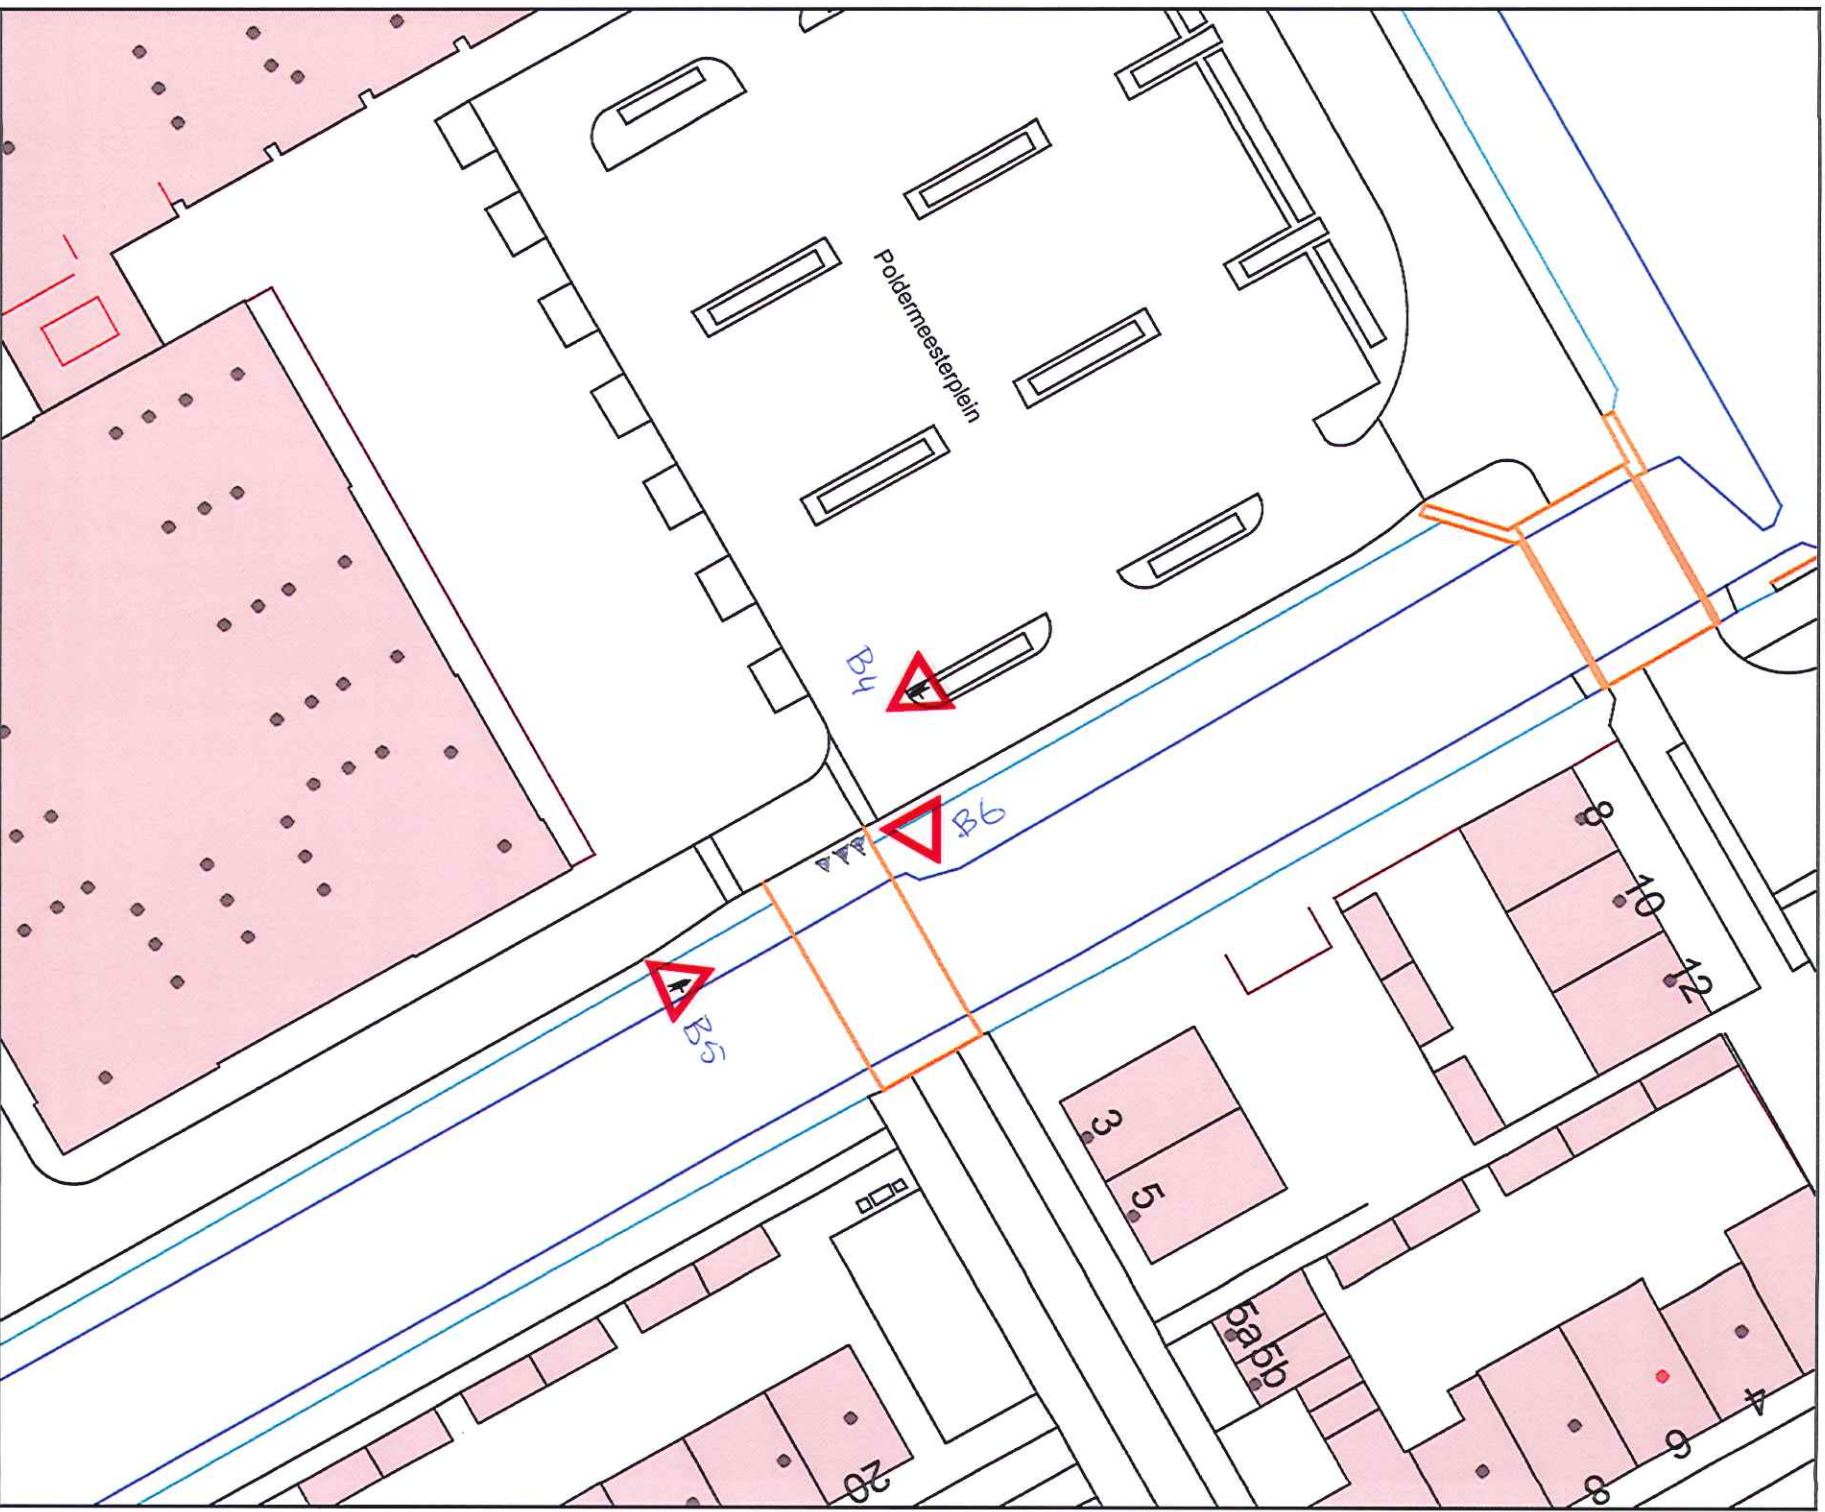

Verkeersbesluit Z-2013/029149

Schaal 1:500

