

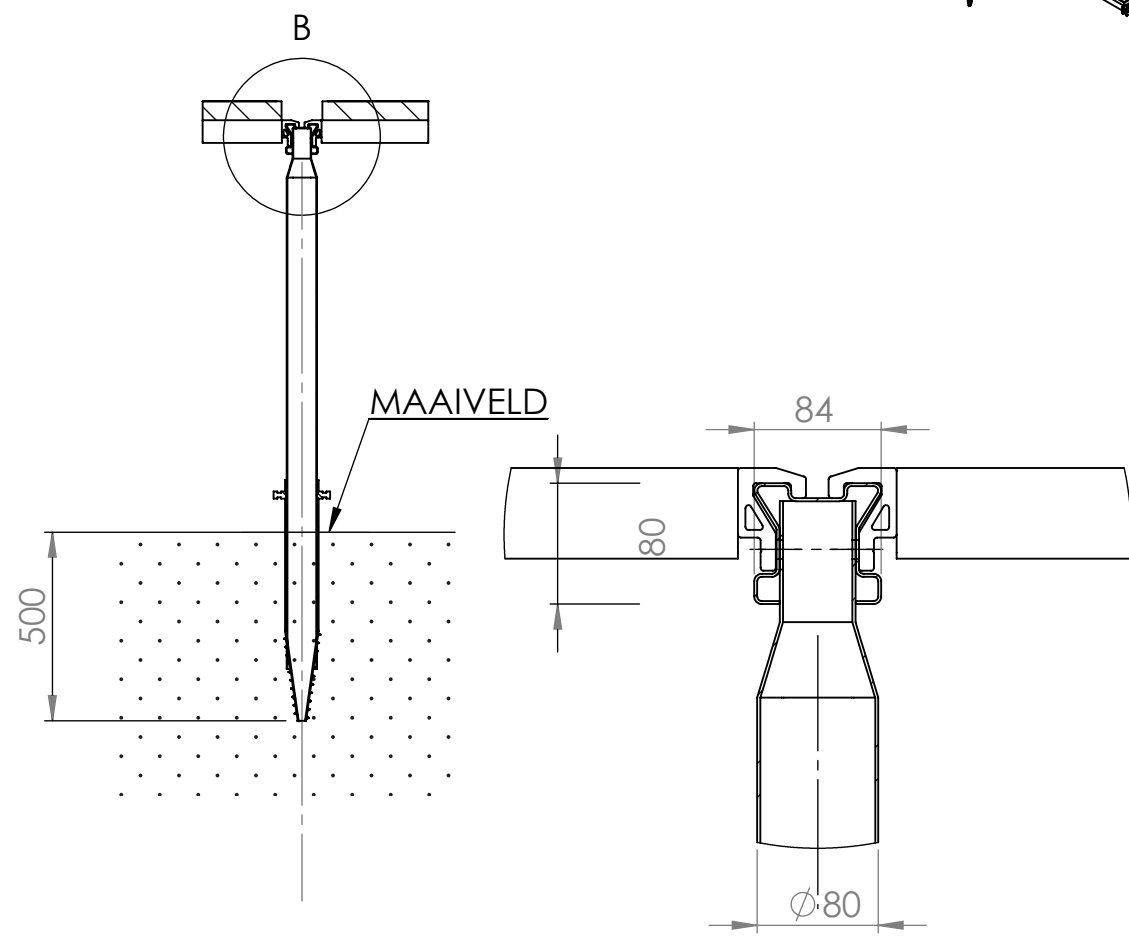
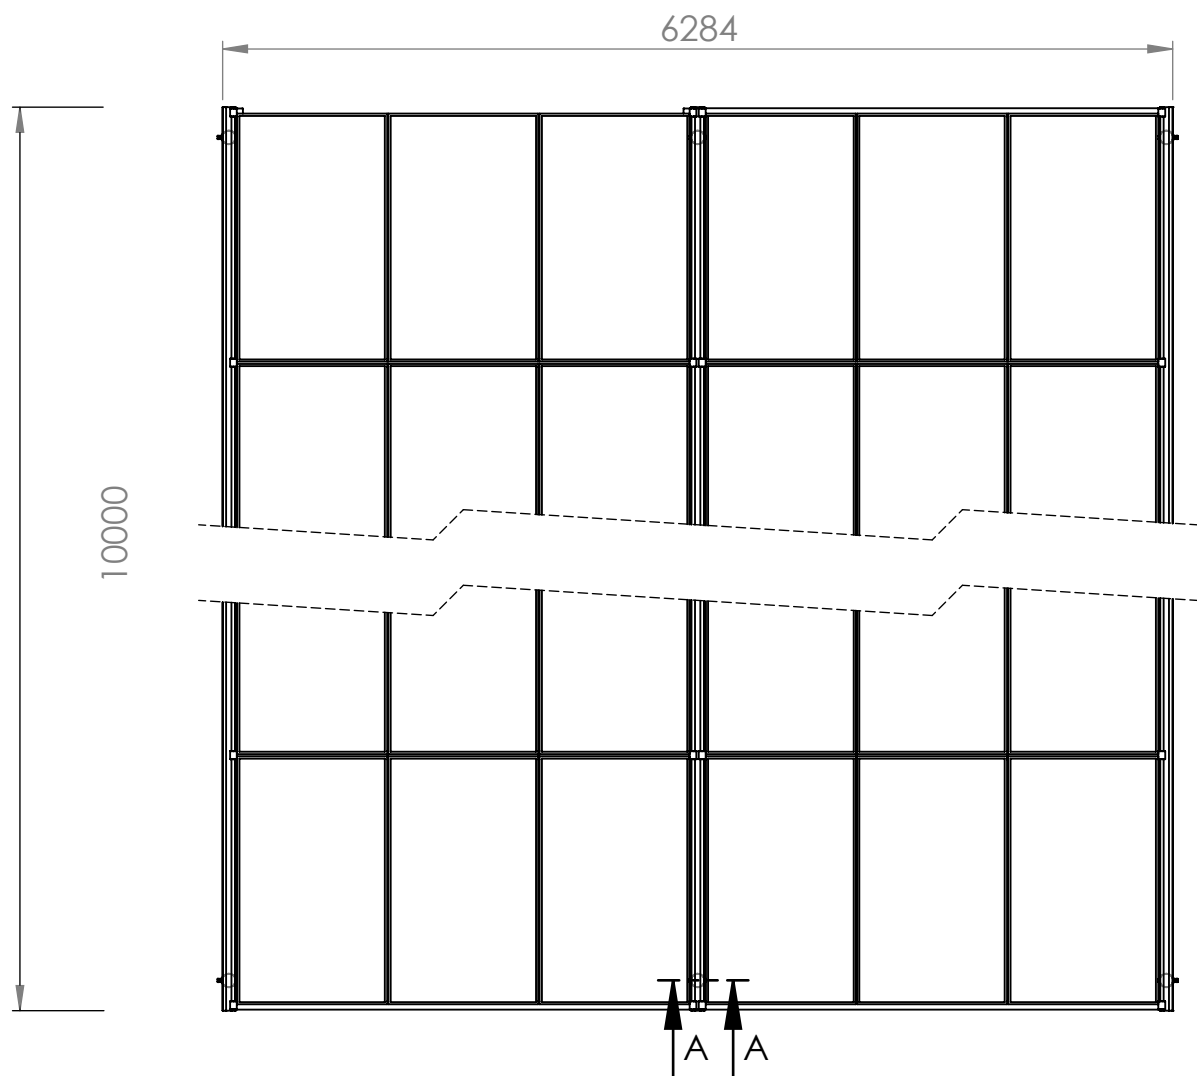
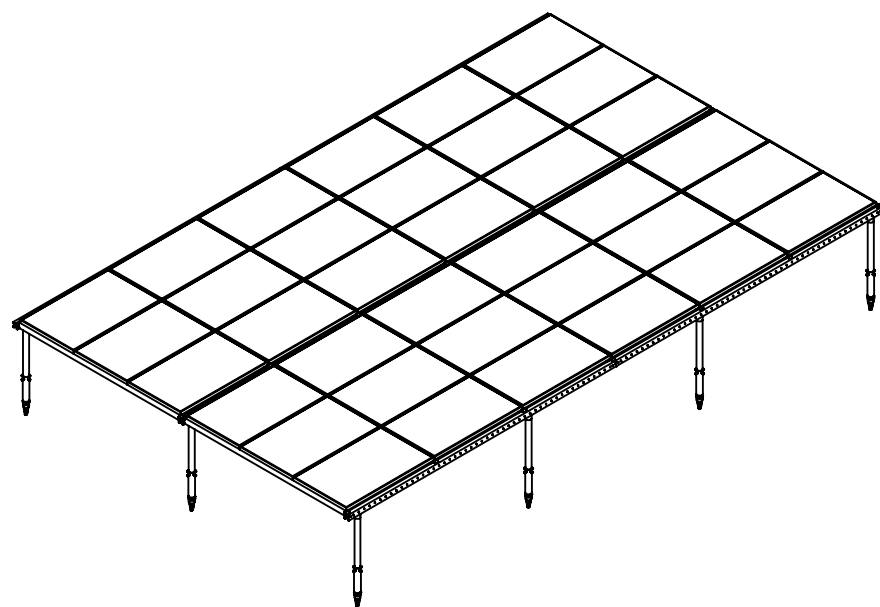


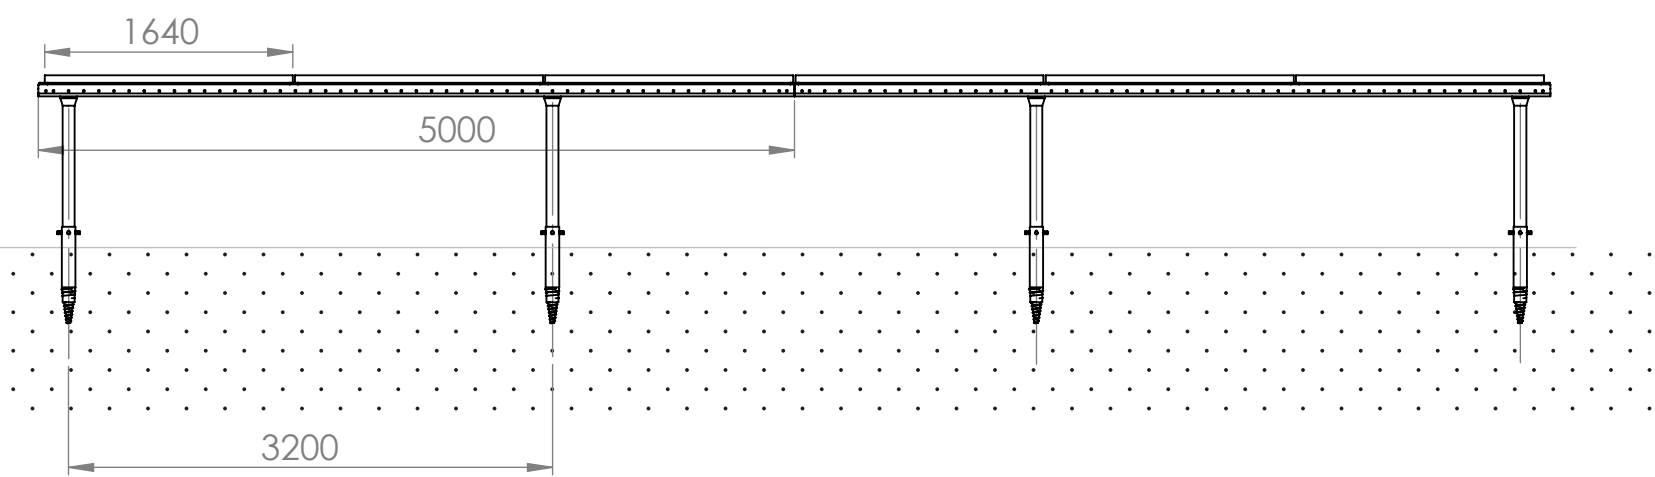

SECTION A-A
SCALE 1 : 20

DETAIL B
SCALE 1 : 5

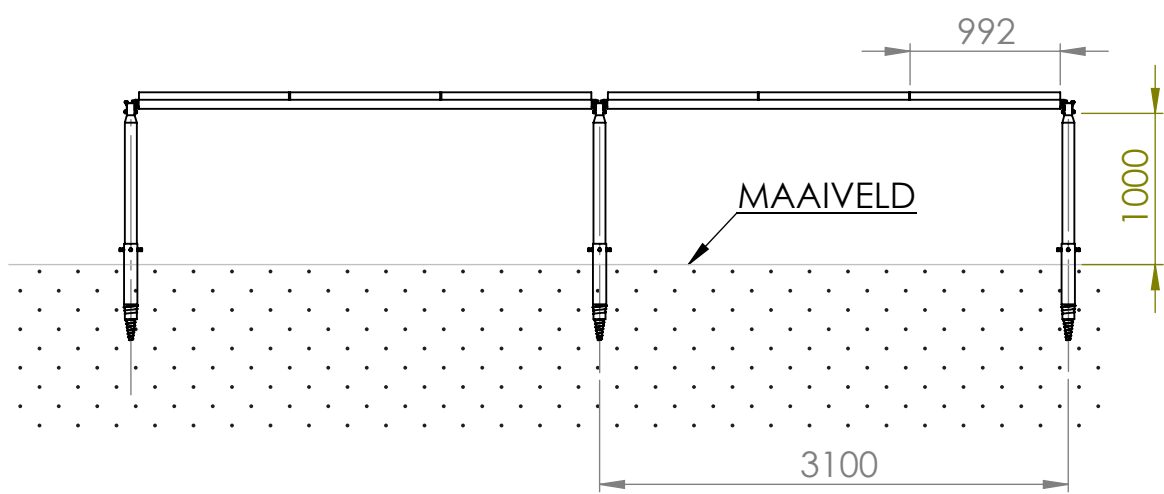

Details

