


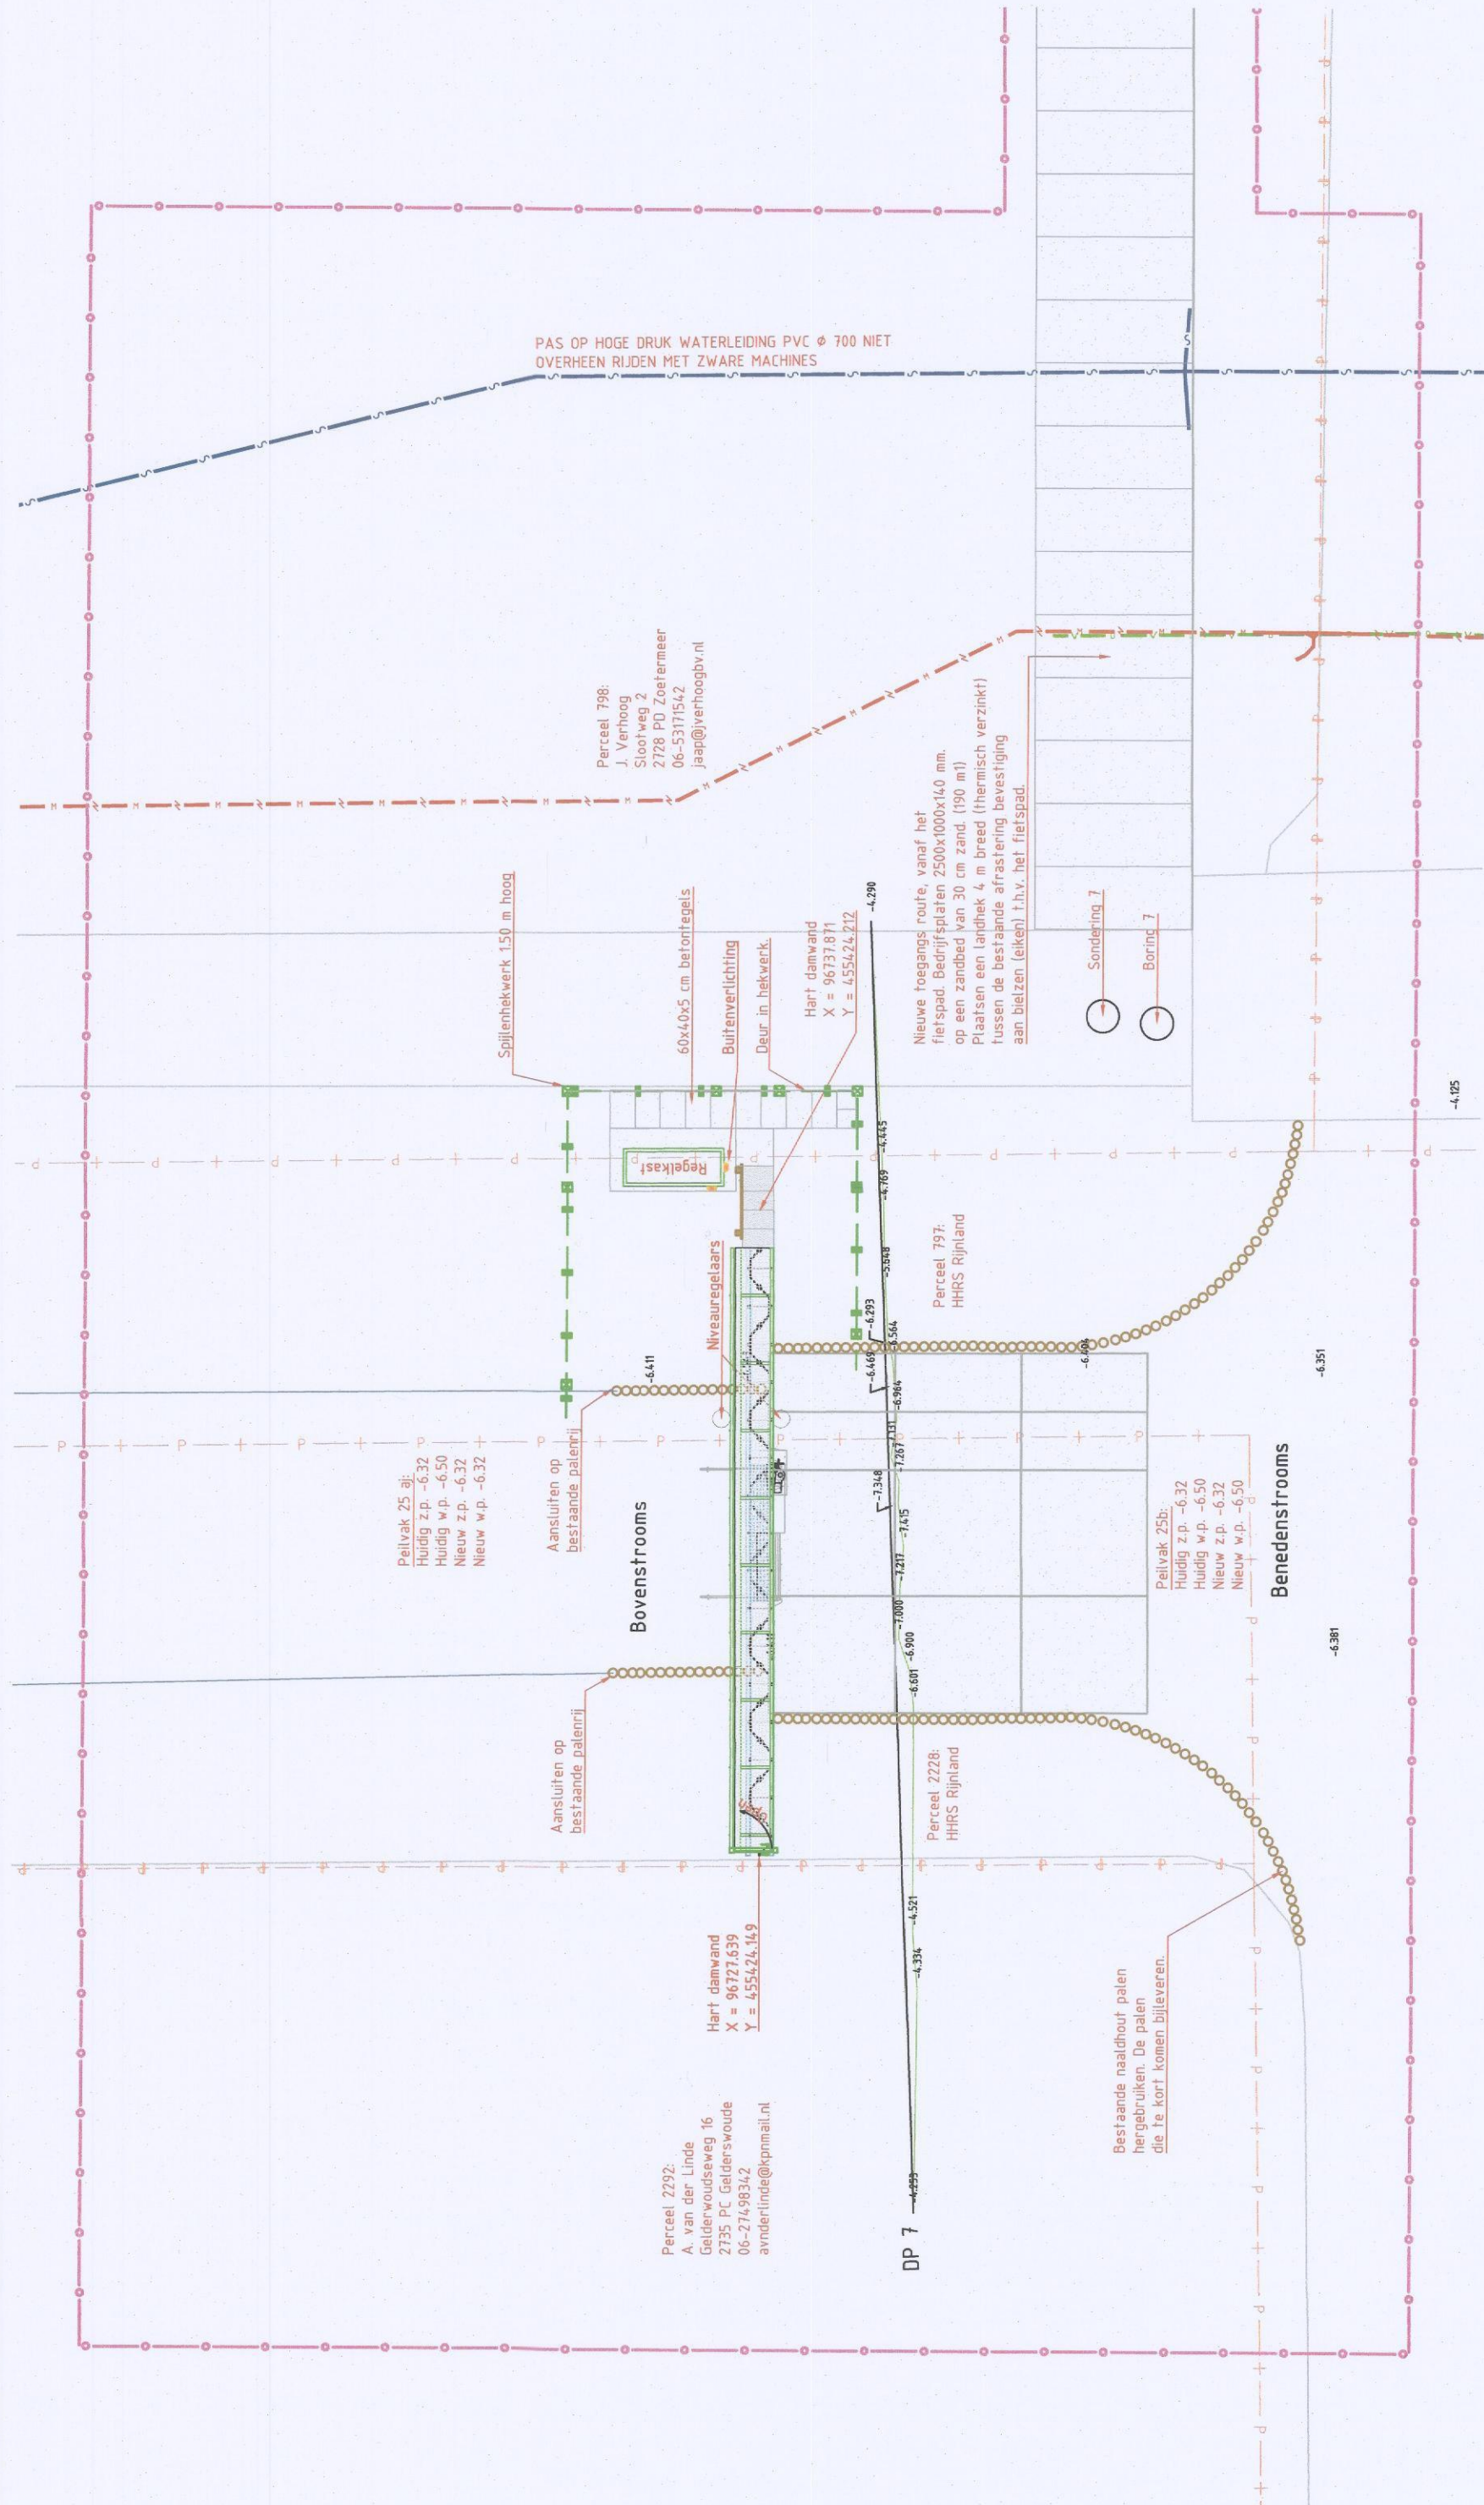


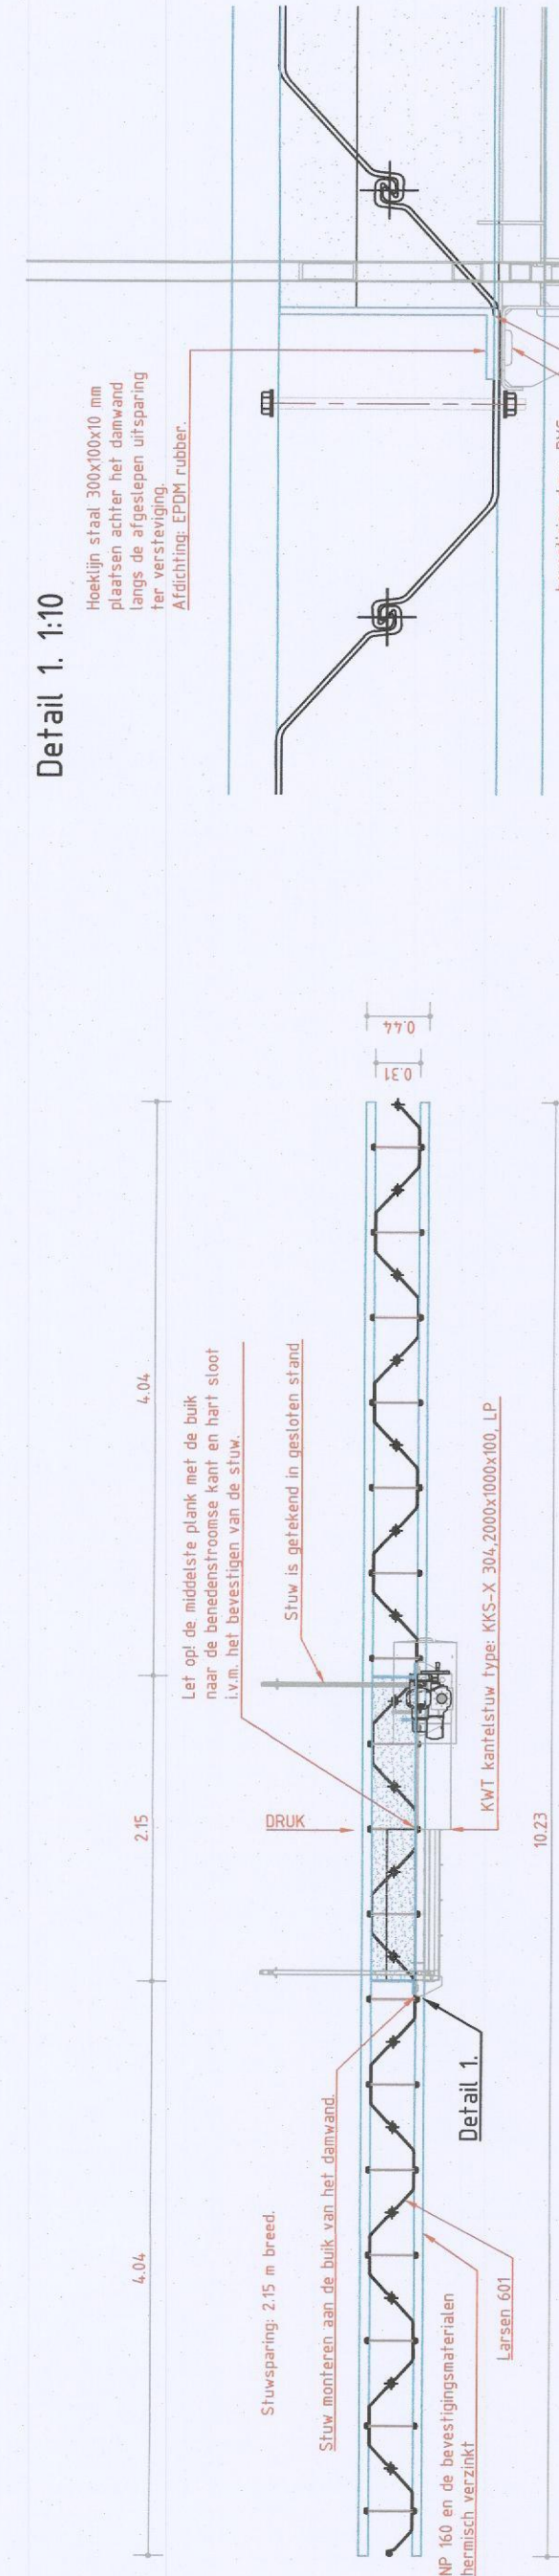


Bovenaanzicht 1:50

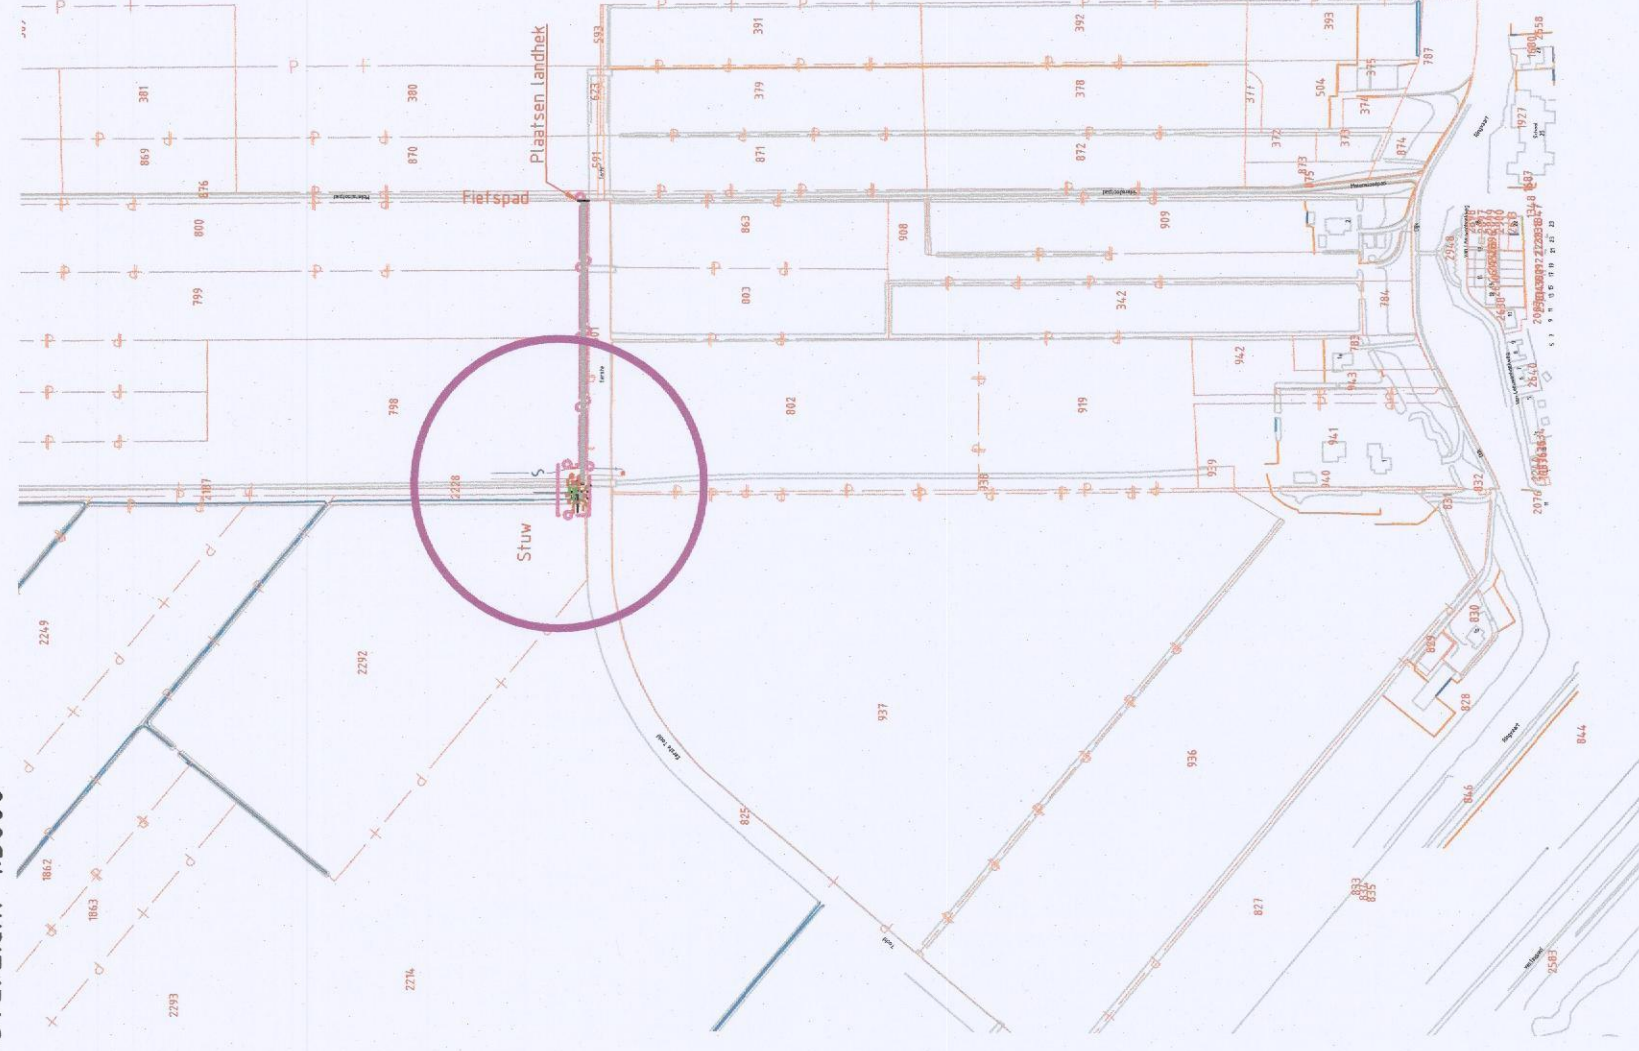


Detail 1. 1:10

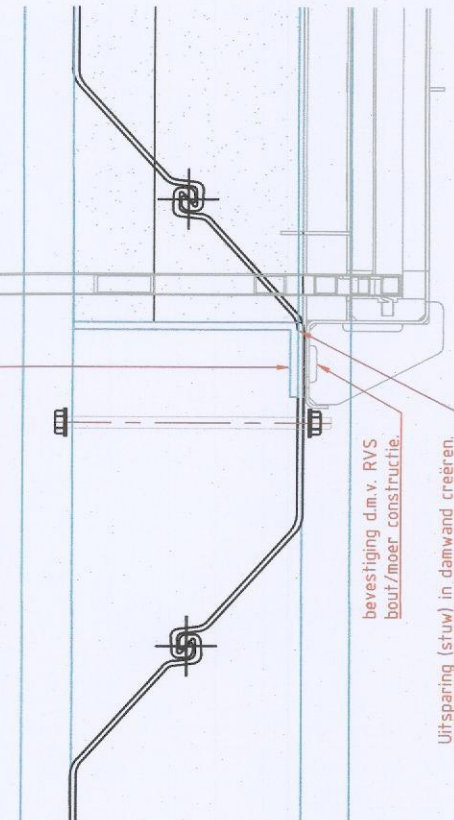


Overzicht 1:5000

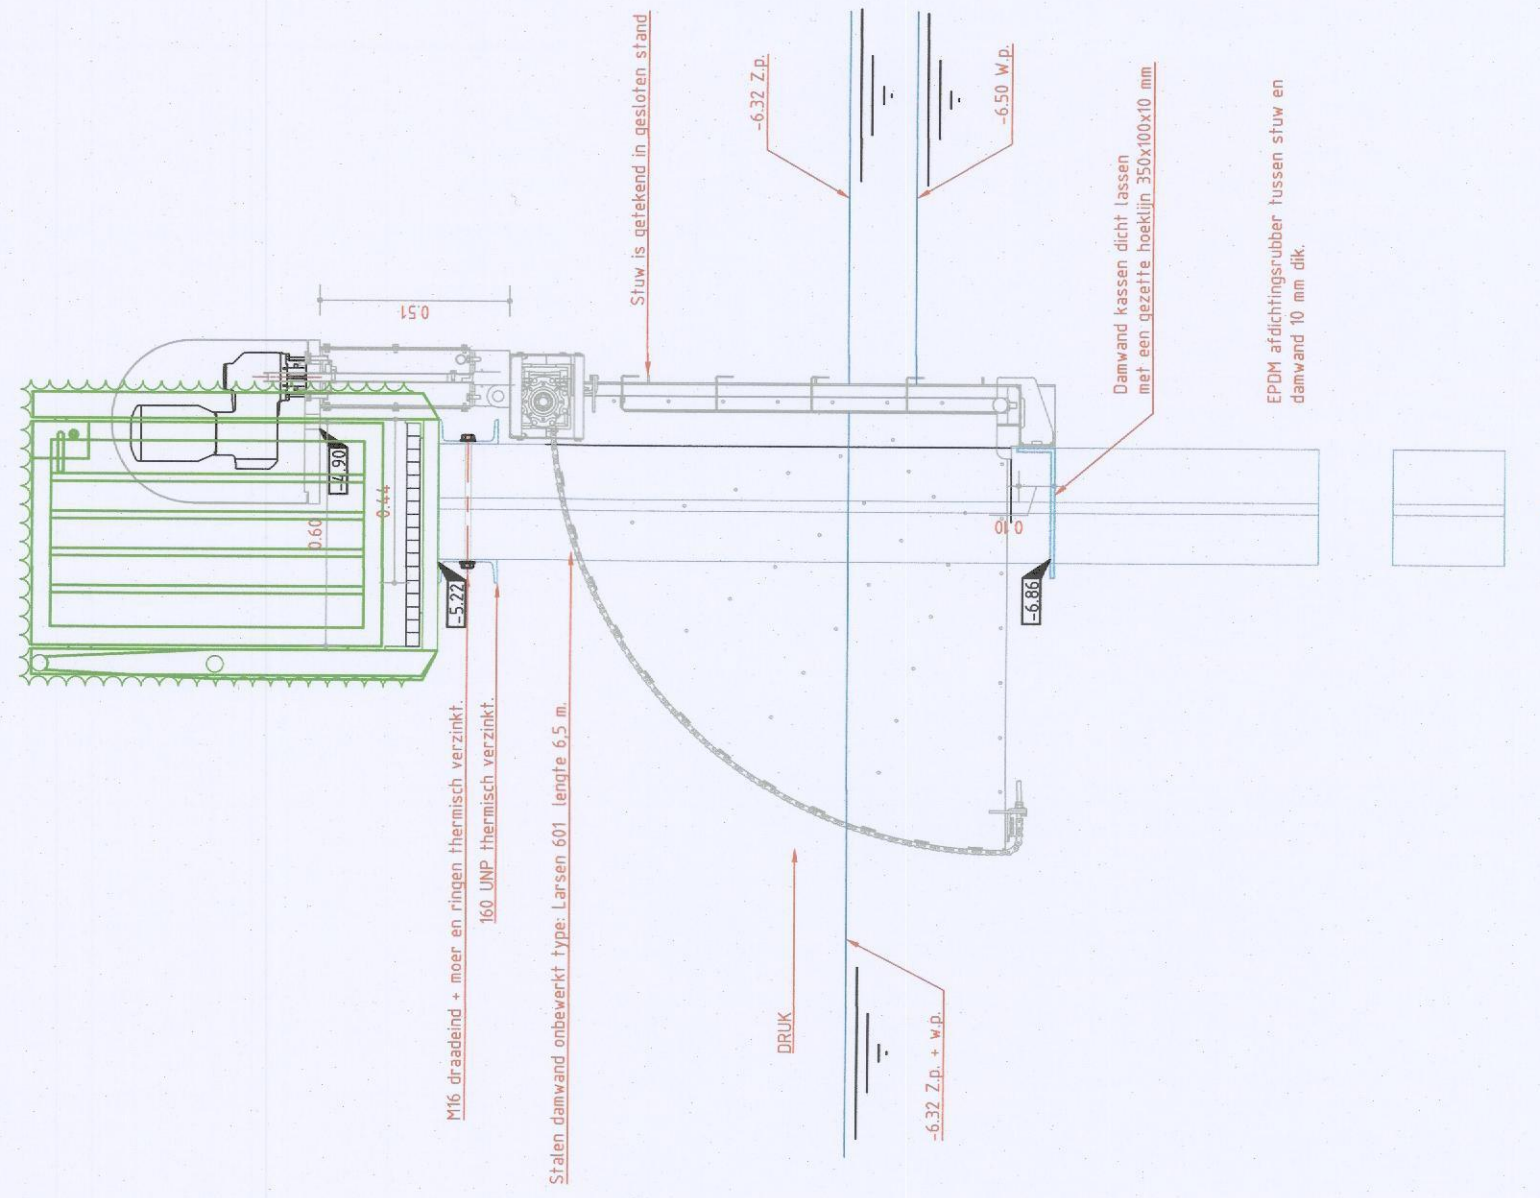

Detail 2. 1:10

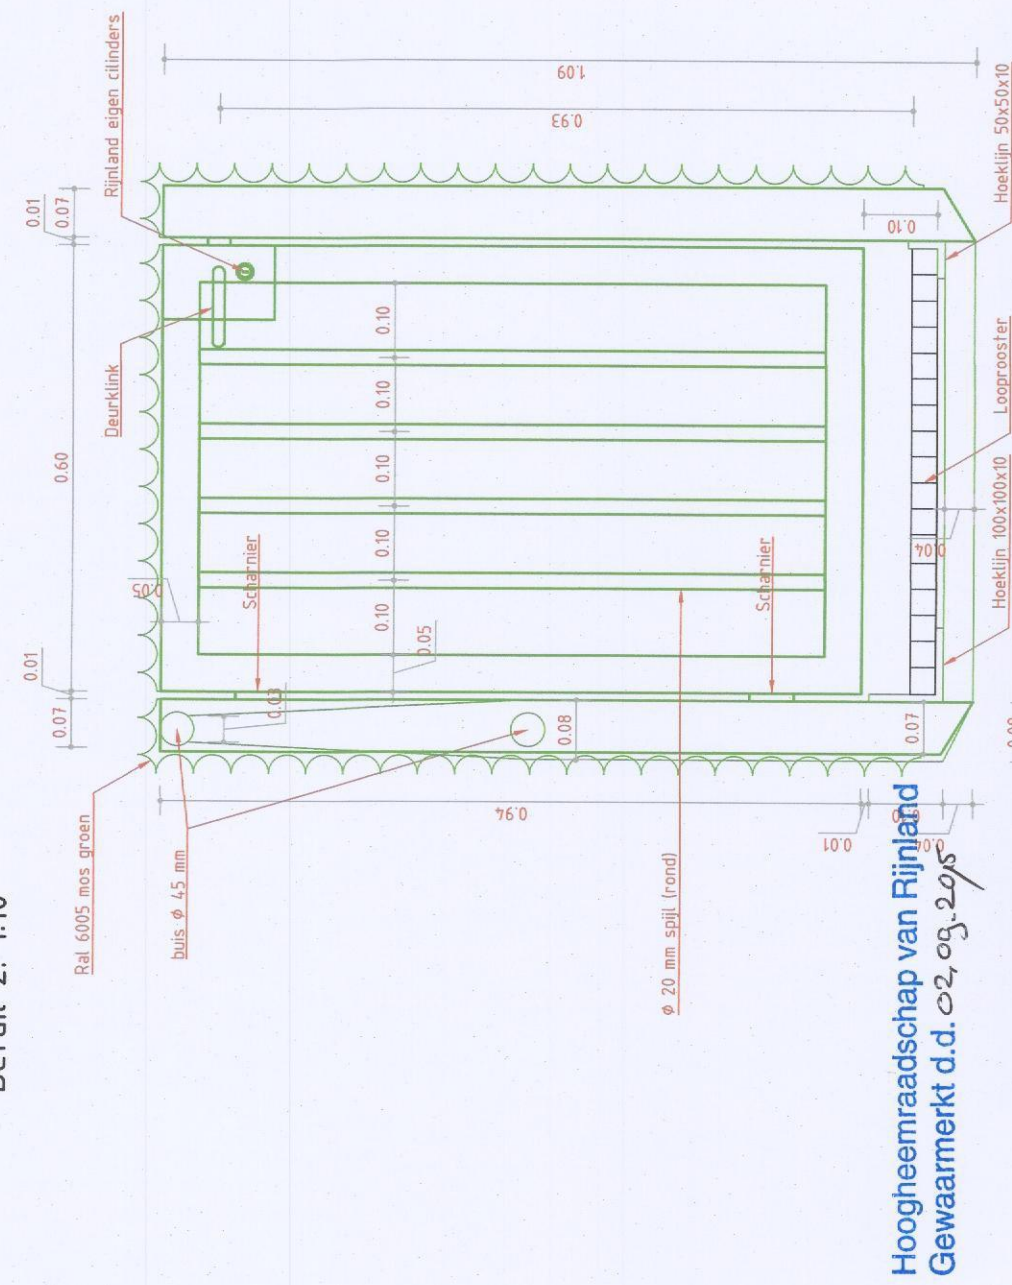


Hoogheemraadschap van Rijnland
Gewaarmarkt d.d. 02.09.2015

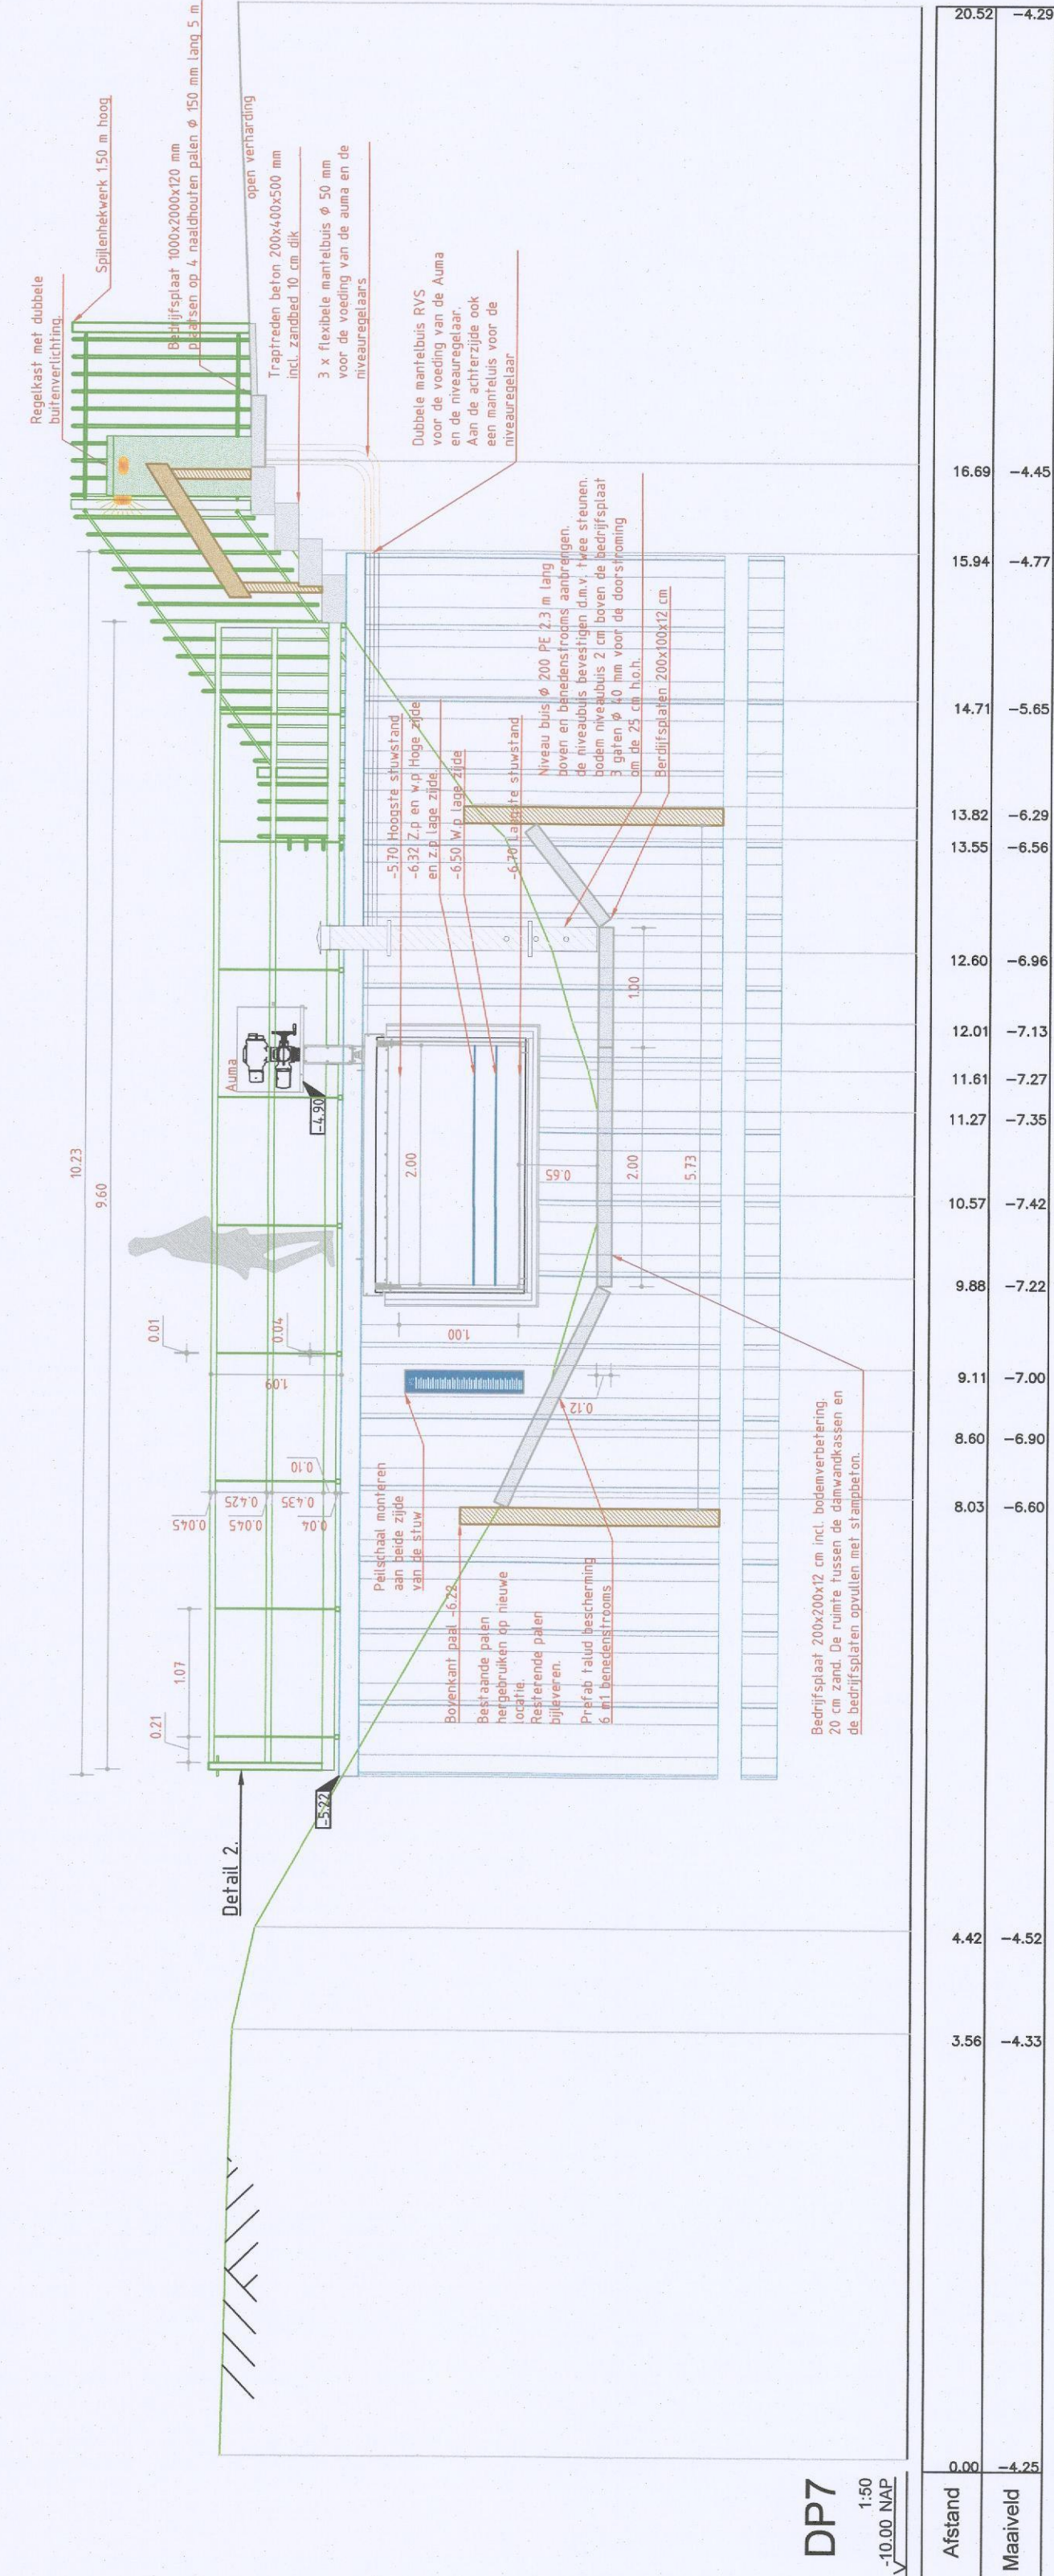

DP7

	20.52	-4.7
	16.69	-4.4
	15.94	-4.7
	14.71	-5.6
	13.82	-6.2
	13.55	-6.5
	12.60	-6.9
	12.01	-7.1
	11.61	-7.2
	11.27	-7.3
	10.57	-7.4
	9.88	-7.2
	9.11	-7.0
	8.60	-6.9
	8.03	-6.6
	4.42	-4.52
	3.58	-4.33
Afstand	0.00	-4.25
Hoogten Maatveld		

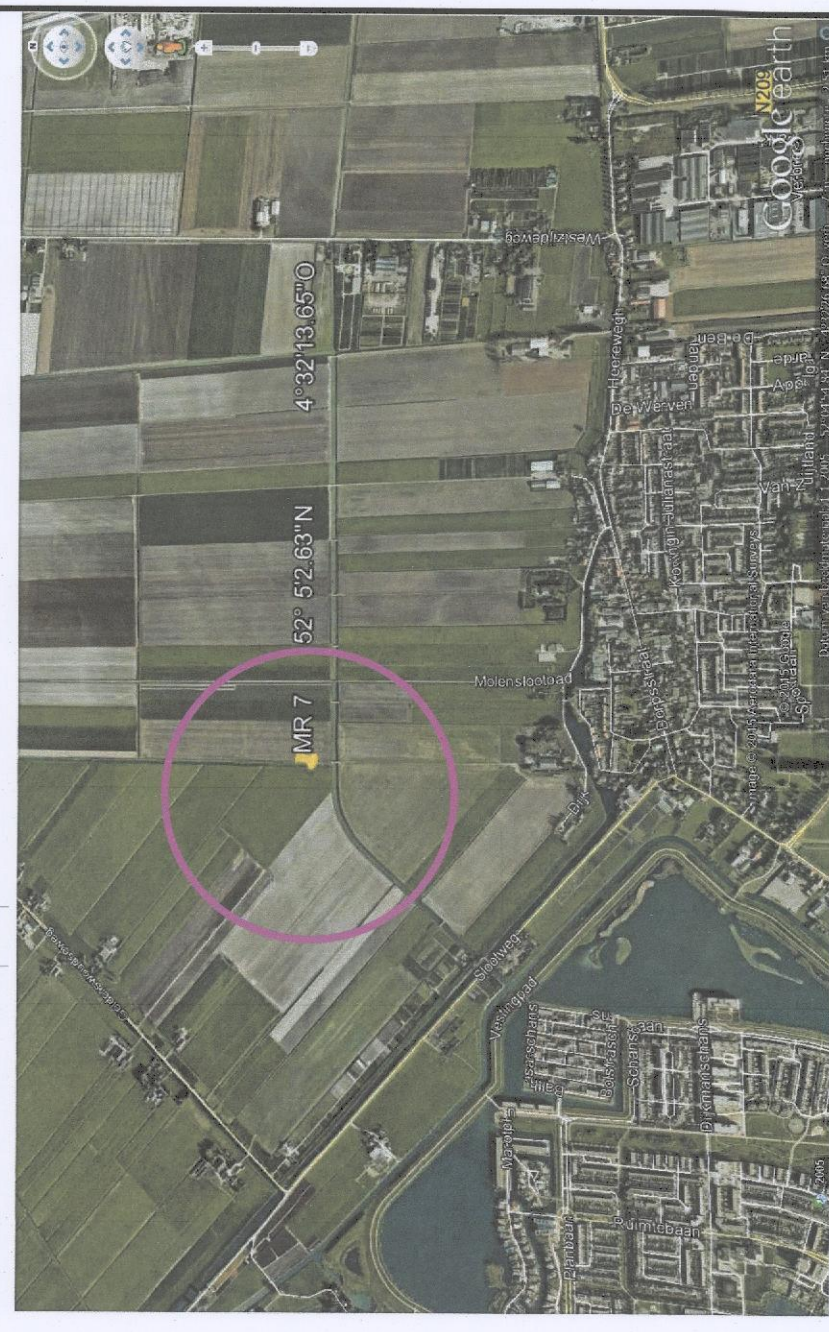

OPDRACHTGEVER	HOOGHEMDEADICHTIP VAN RIJNLAND	TEKENAAR	SCHRAAL
		John Slingerland.	Div.
PROJECTOMSCHRIJVING		PROJECTLEIDER	FORMAAT
Palder de Noordplas		B. Schilder / B. van Woudenberg	A1
-		BLAD IN BLADEN	
-		1 IN 1	
TEKENINGOMSCHRIJVING		TEKENINGNUMMER	WIJZ.NR.
Aanlegtekening Maatregel Aanbrengen automatische stuw		15-060.1	
DOCUMENTSOORT		GEBR. SCHEP B.V. AANNEEMINGSBUREAU De Haan 11, 2007 AA Maastricht Tel. 0438 474.68 www.ksdopdr.nl	
TEKENING			
STATUS		DE HAAN CIVILTECHNIEK ADVISE & DESIGN	
Definitief			