


T.B.V. INDELING SLAAPPAVILJOENS

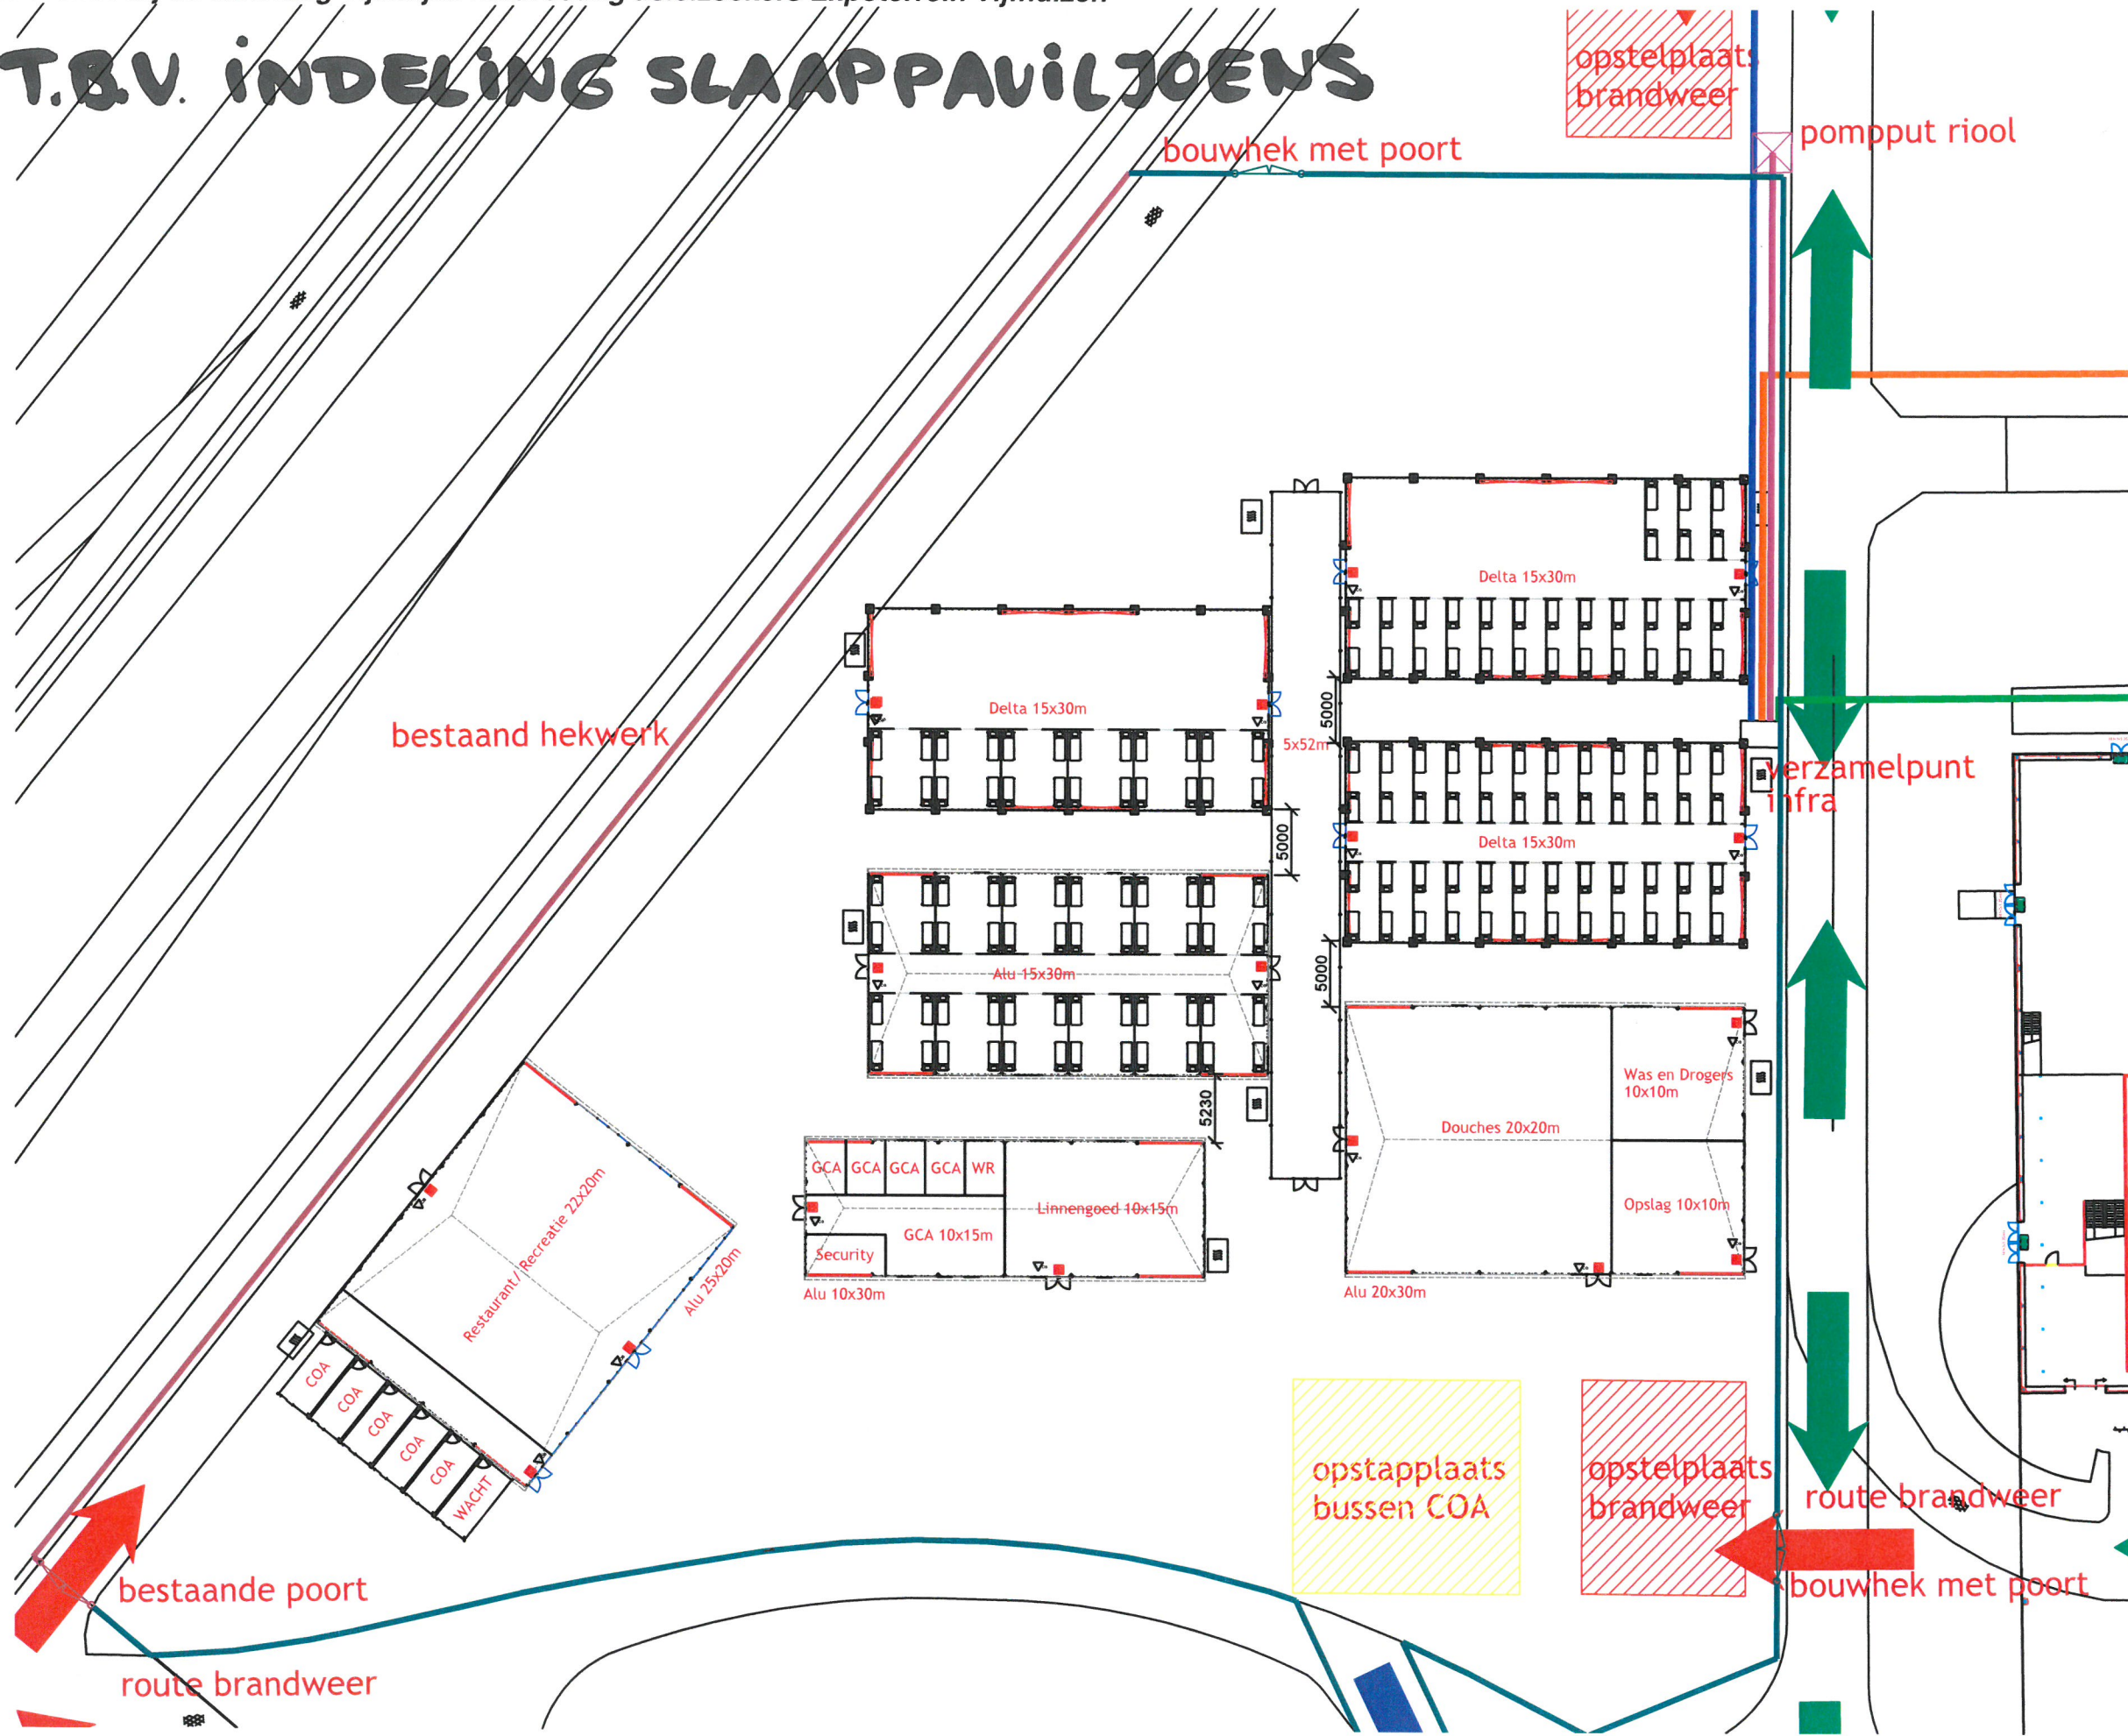

Client name:
Libema - Expo Haarlemmermeer
Project name:
Huisvesting vluchtelingen
Project address:
Vijfhuizen

WBS ---
contract ---

drawing information:
NL151014 E
001_A SITUATIE + TERREIN

Bergj1
2015-12-21
units: mm
size: A3
scale: 1:500

www.deboer.com

© De Boer Structures B.V. - This drawing is property of De Boer Structures B.V. Copyright is reserved by them and the drawing is issued on the condition that is not used, copied, reproduced, retained or disclosed either wholly or in part, by or to any unauthorised persons without previous consent in writing of De Boer Structures B.V. - CAD drawing: DO NOT scale

APPROVED:

