


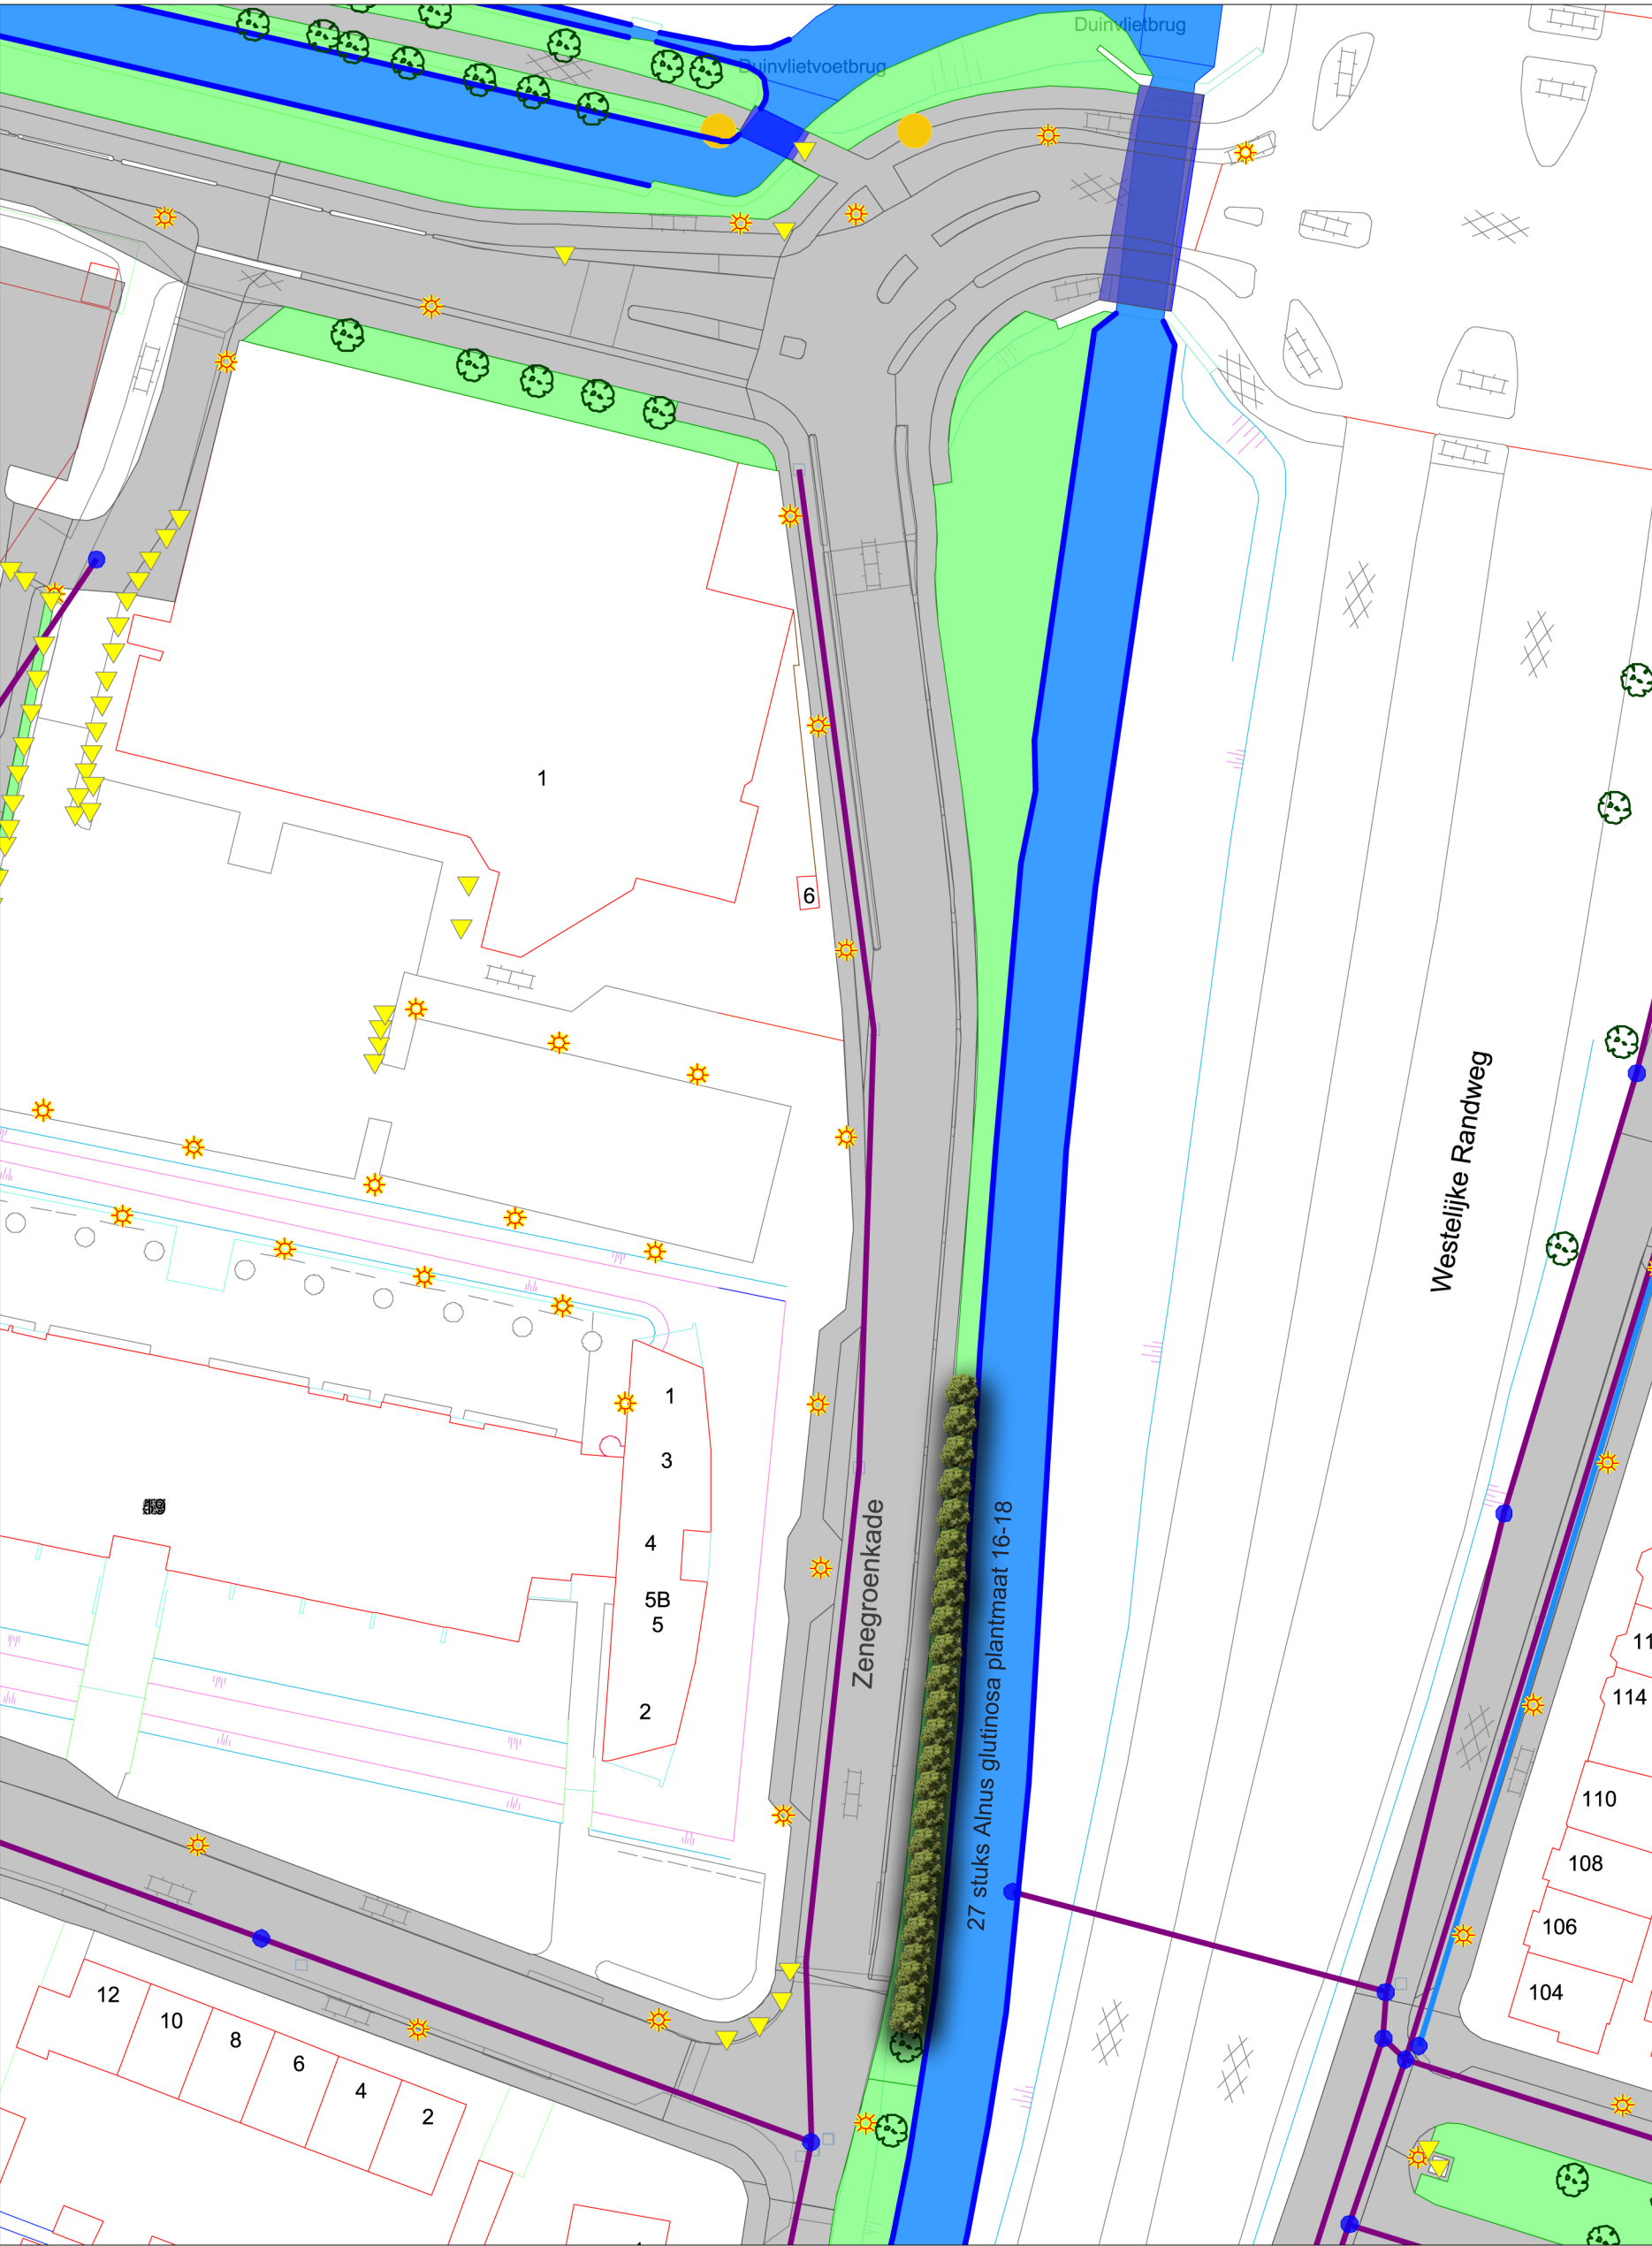

Schaal 1:600