


Quarleshaven

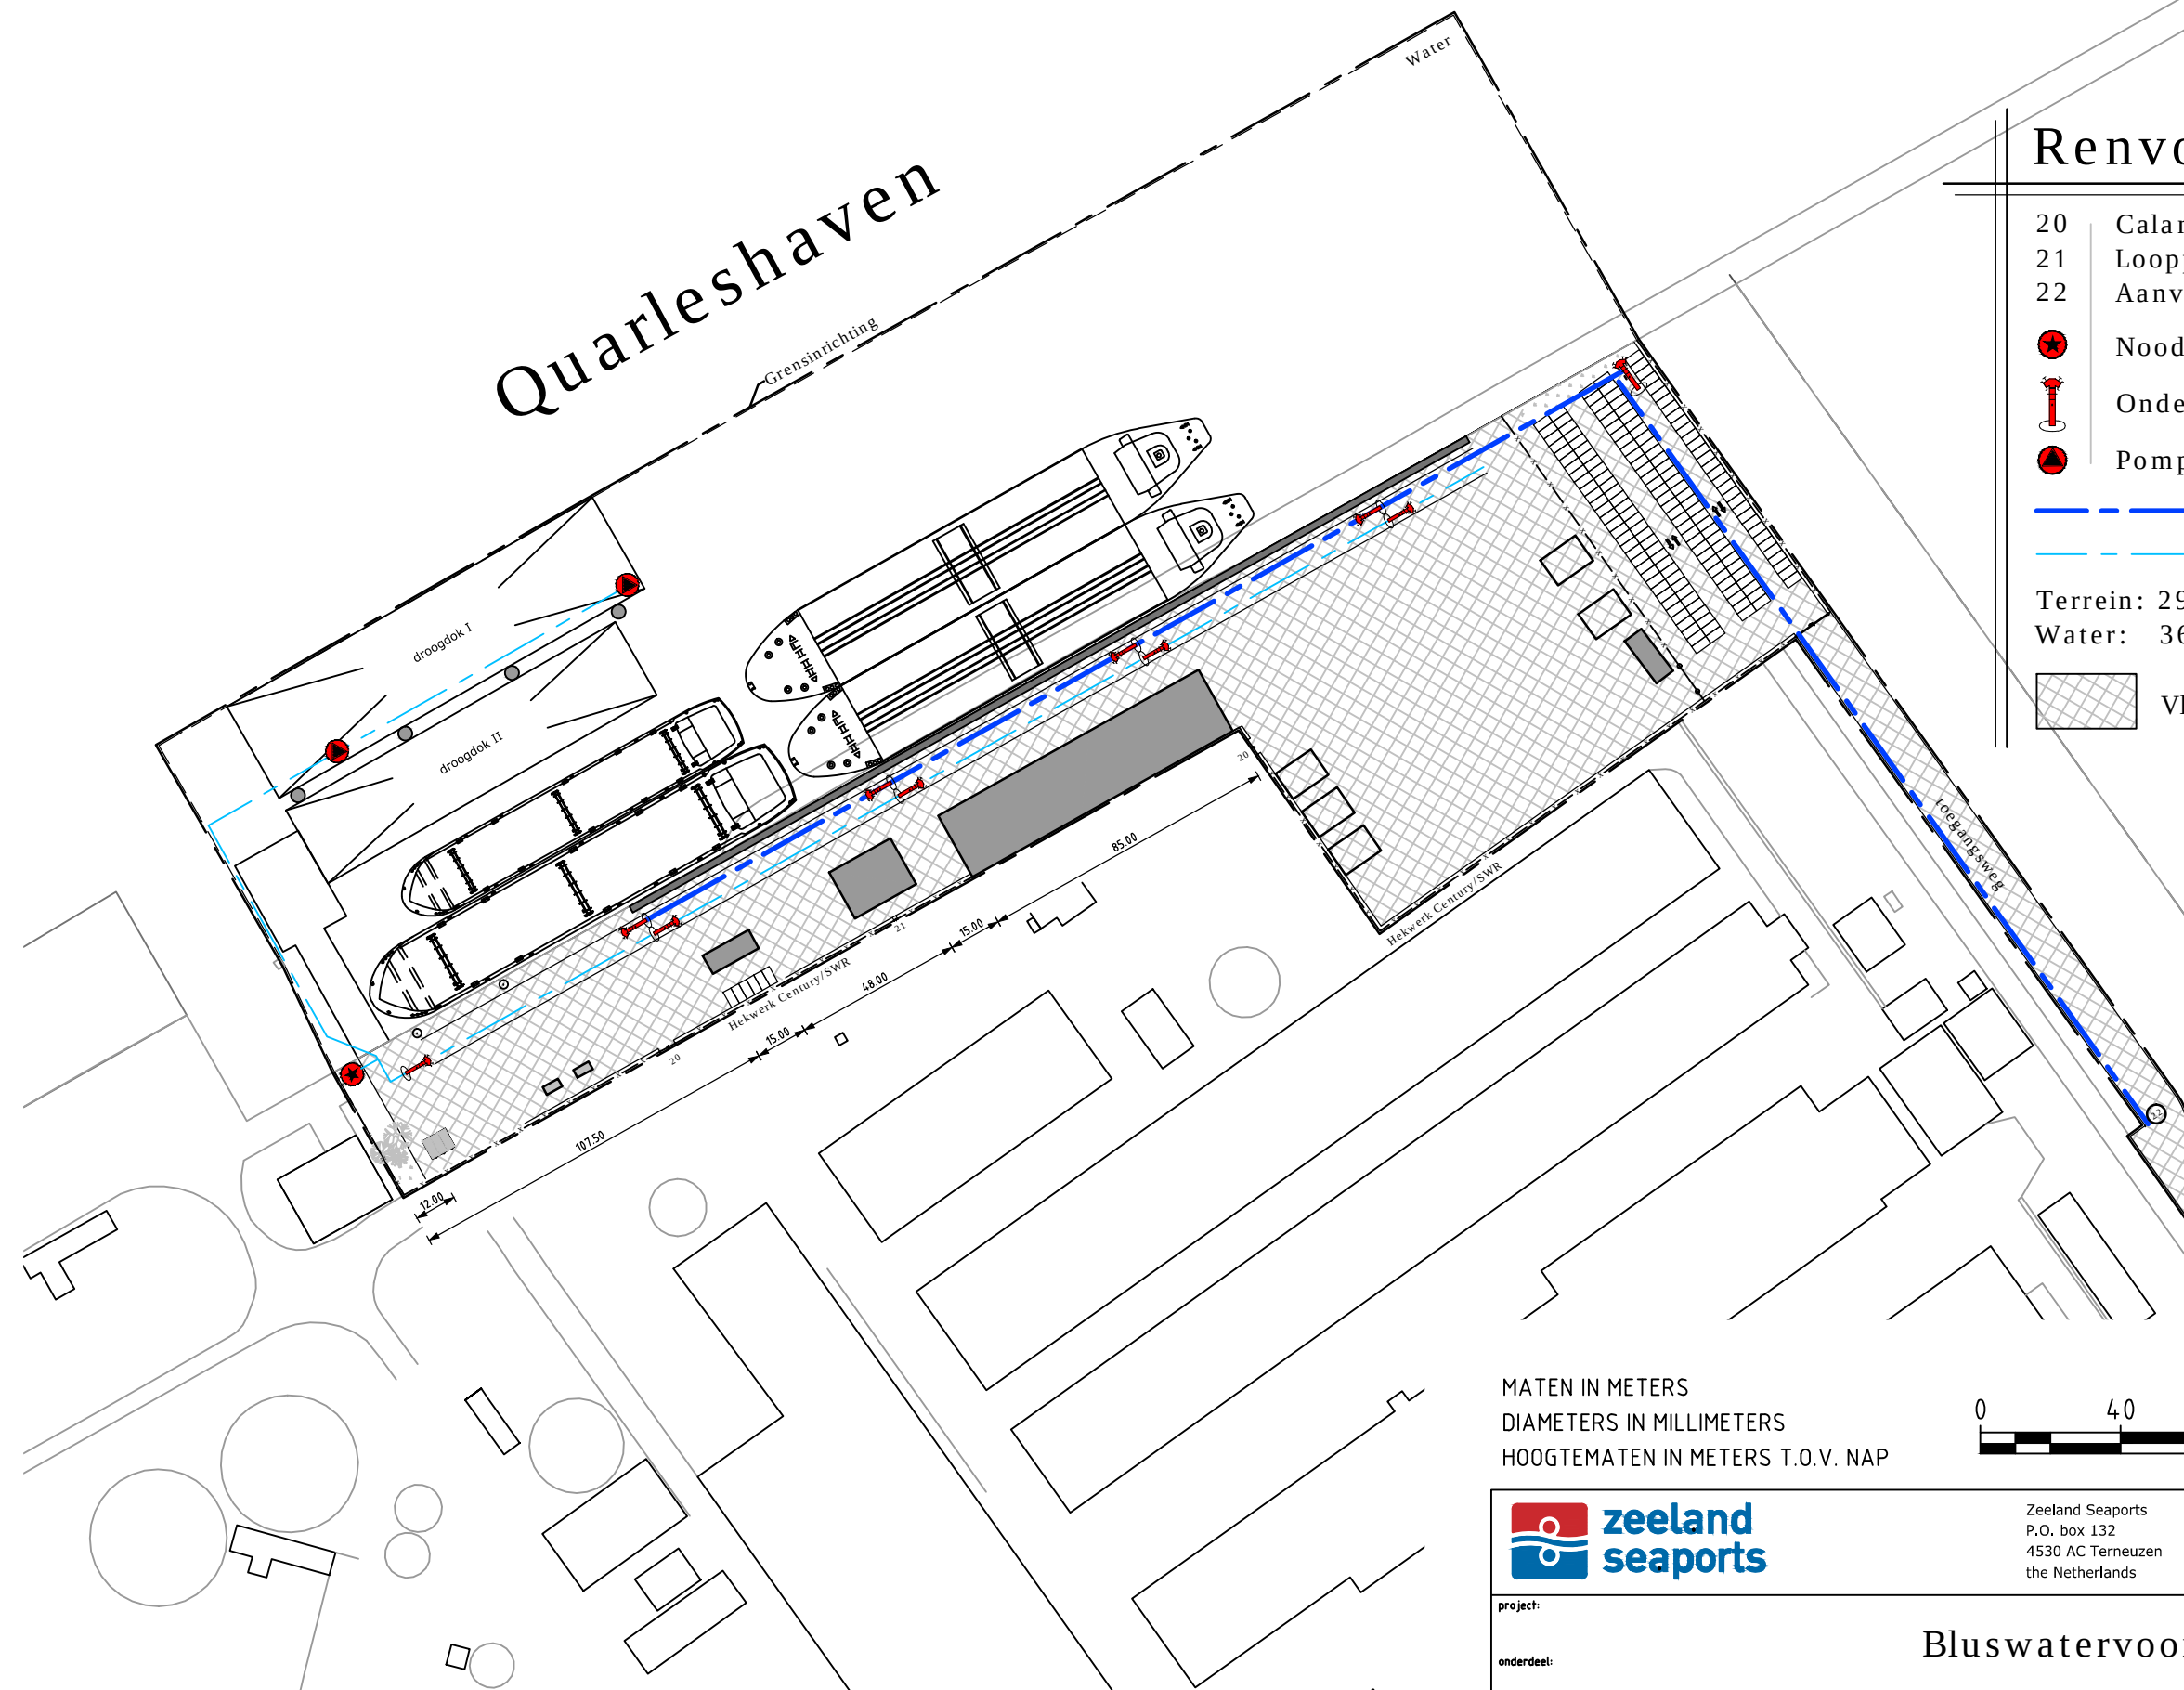


Renvooi

- 20 Calamiteiten poort.
- 21 Looppoort.
- 22 Aanvoerleiding bluswater zoet 30m3/uur.
- Noodpomp 90 m3/uur.
- ⚓ Ondergrondse hydrant.
- Pomp 80 m3/uur.

- Bluswater zoet.
- Bluswater zout.

Terrein: 29.978m2
Water: 36.591m2

■ Vloeistofkerende verharding [asfalt]

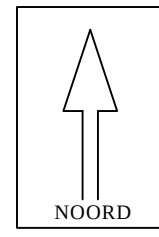

MATEN IN METERS
DIAMETERS IN MILLIMETERS
HOOGTEMATEN IN METERS T.O.V. NAP



Zeeland Seaports
P.O. box 132
4530 AC Terneuzen
the Netherlands

tel 0115 647400
fax 0115 647500
www.zeelandseaports.com
port@zeelandseaports.com

project:									
onderdeel:									
Bluswatervoorzieningen									
beheersgebied:	bladnr.:	van:	afd.:	schaal:	documentsoort:	datum:	get.:	gez.:	gec.:
Vlissingen					TEKENING	30-10-2015	MdB		
besteknummer:	projectnummer:		tekeningnummer:		revisie:		formaat:		documentstatus:
	-		-		1		A3		Definitief.