




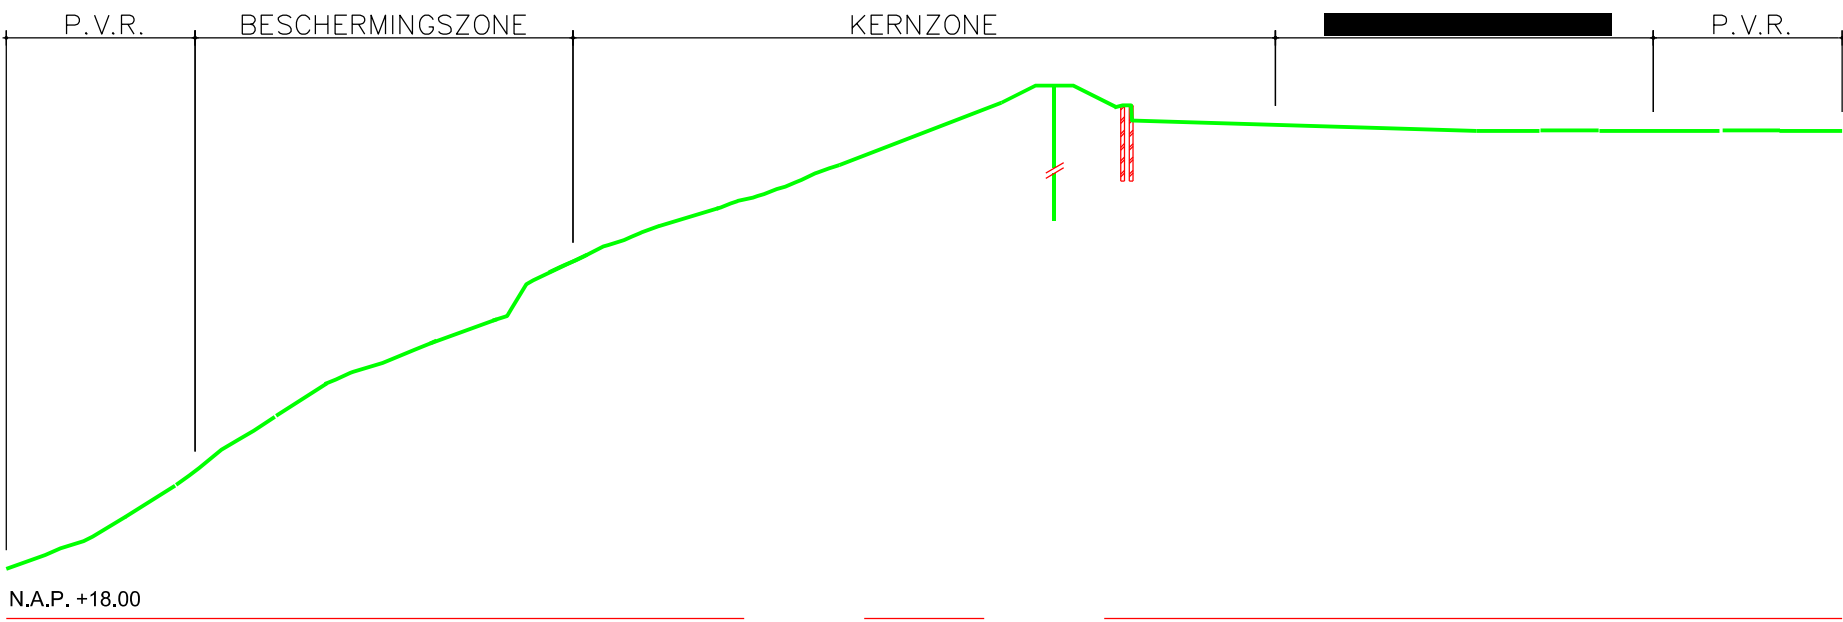


Dwarsprofiel 50.540.01
Schaal 1:200

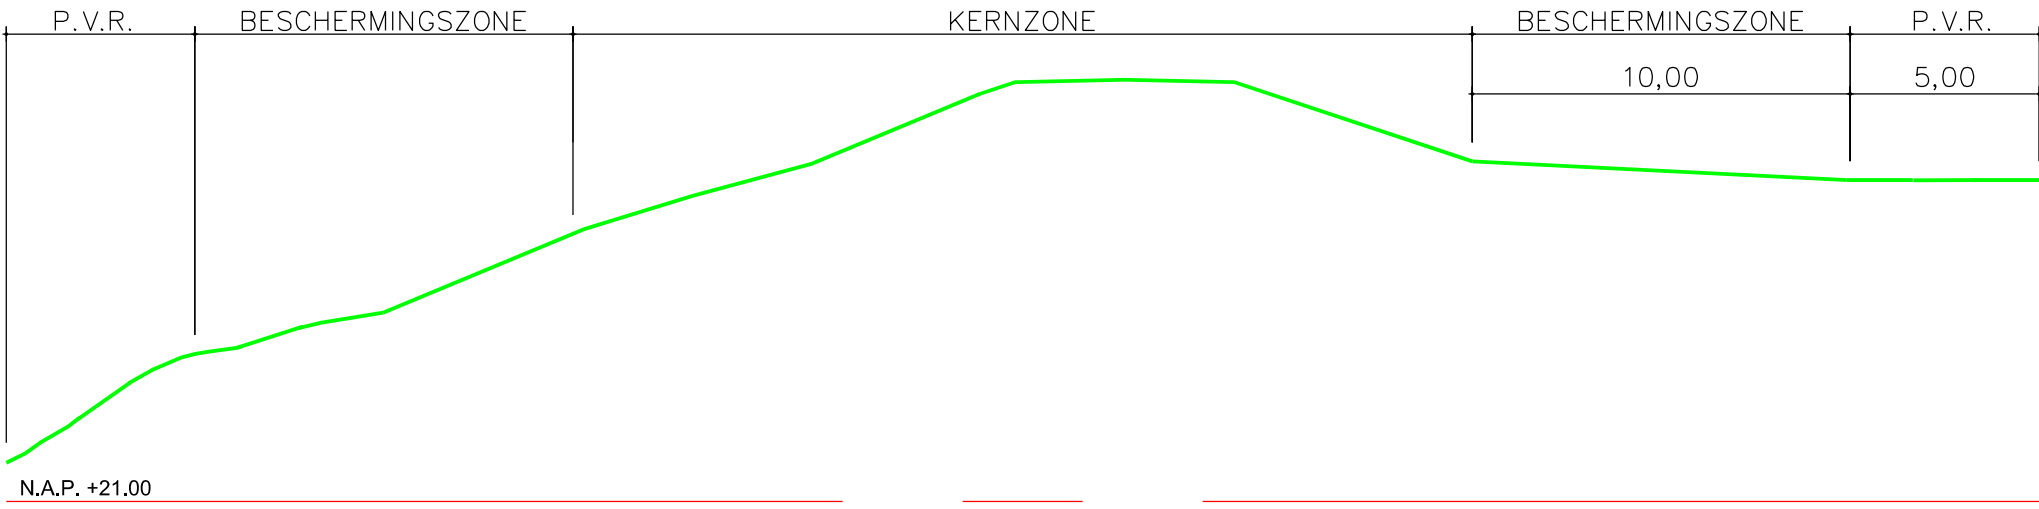


Dwarsprofiel 50.540.02
Schaal 1:200

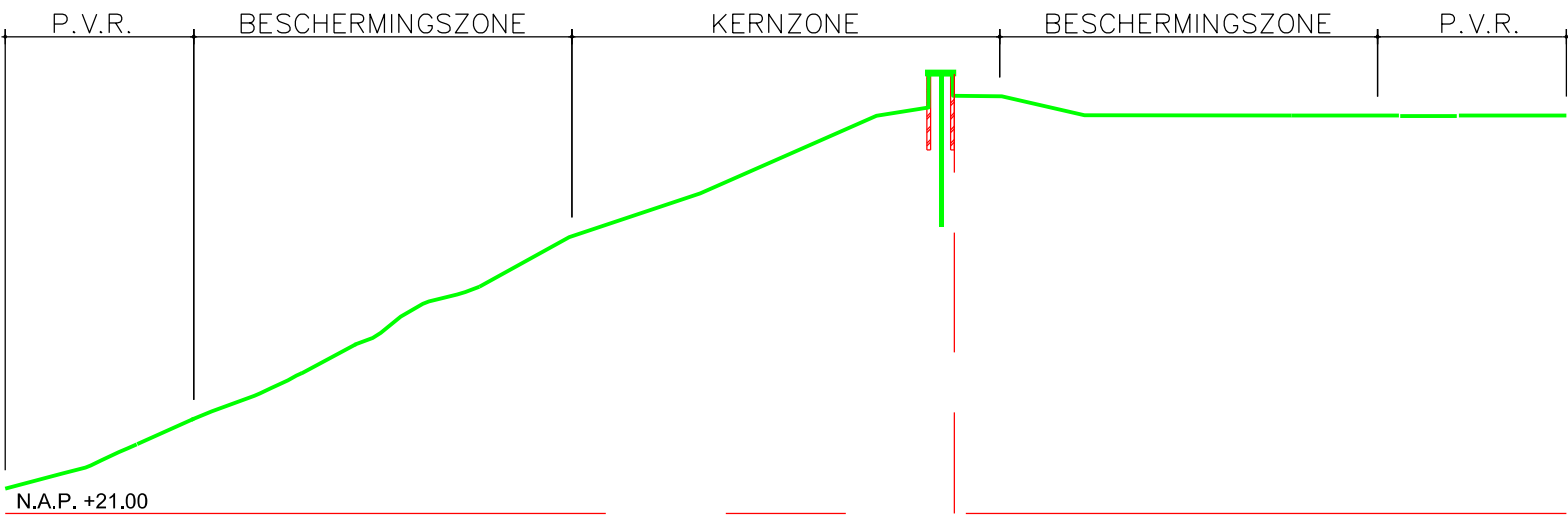


Dwarsprofiel 50.540.03
Schaal 1:200

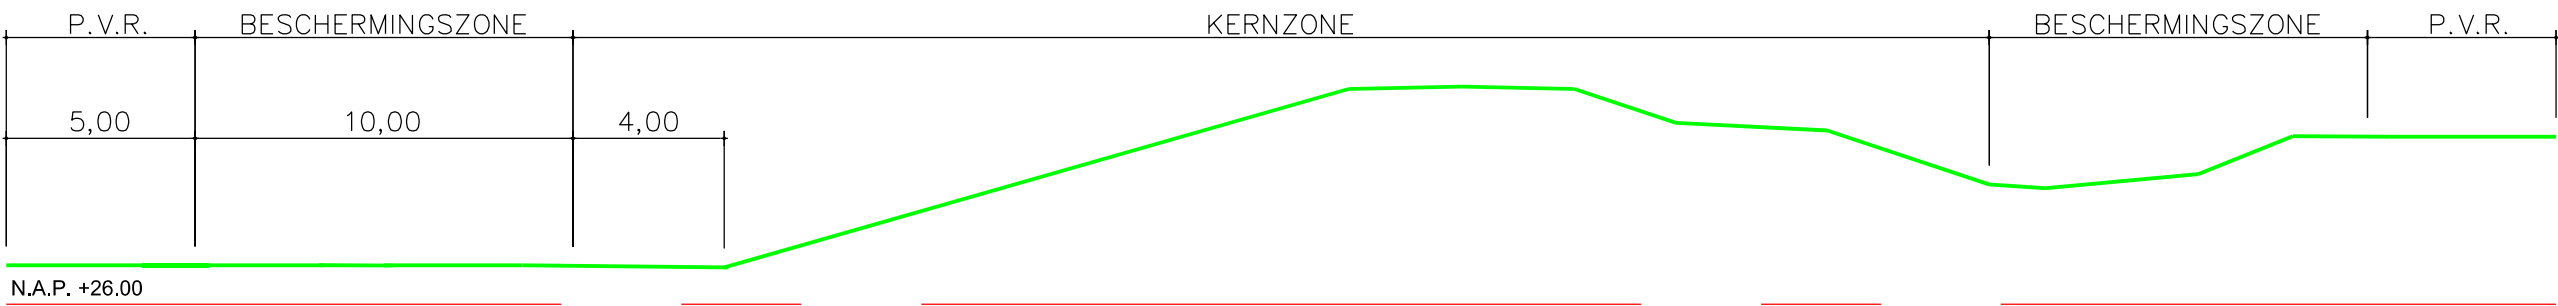


Dwarsprofiel 50.540.04
Schaal 1:200

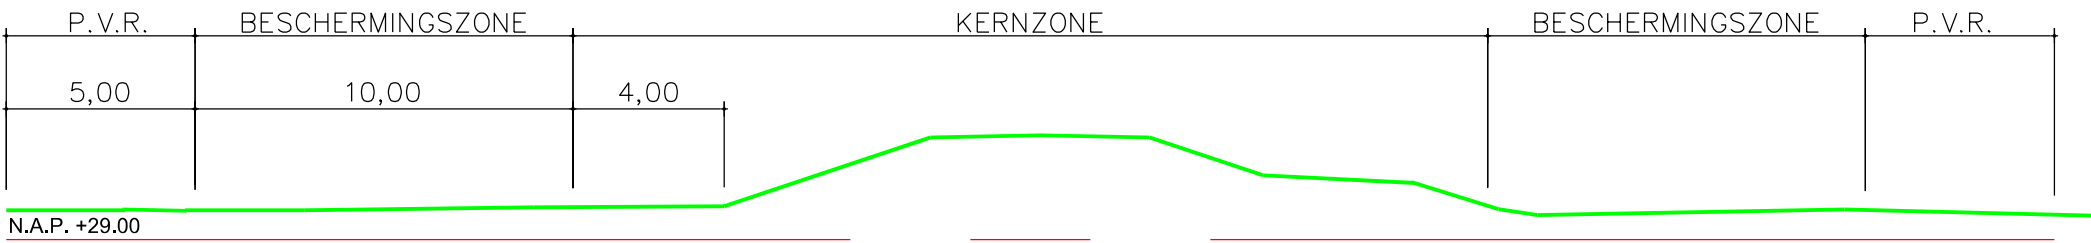

Dwarsprofiel 50.540.05
Schaal 1:200

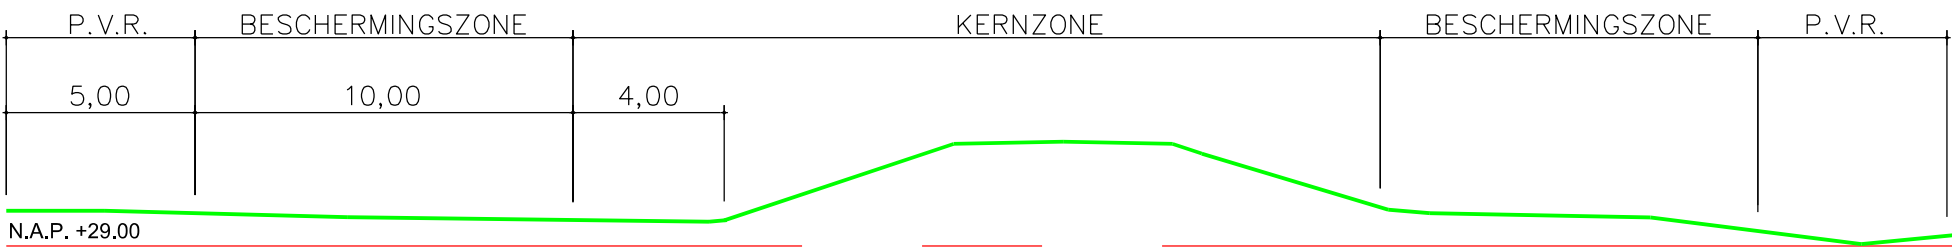

Dwarsprofiel 50.540.06
Schaal 1:200

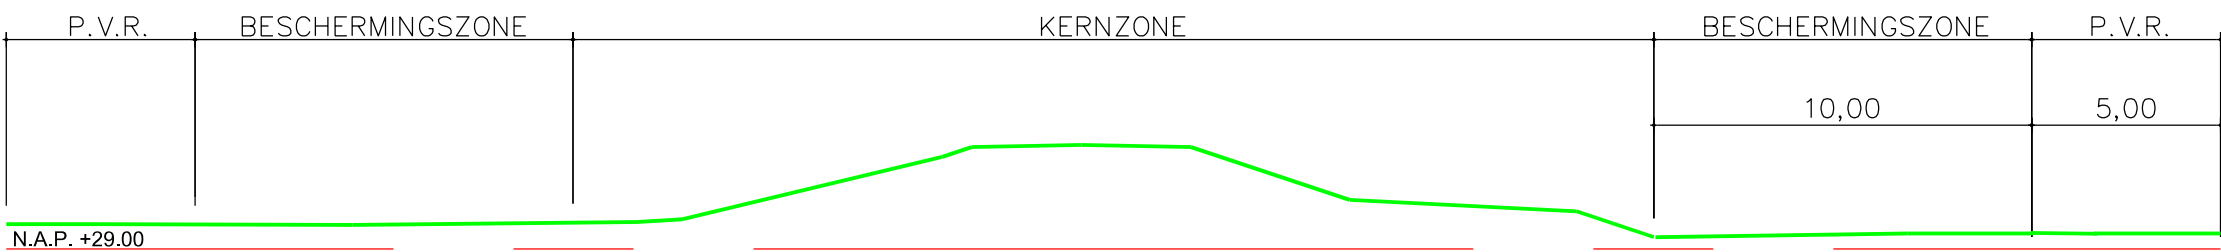

Dwarsprofiel 50.540.07
Schaal 1:200