
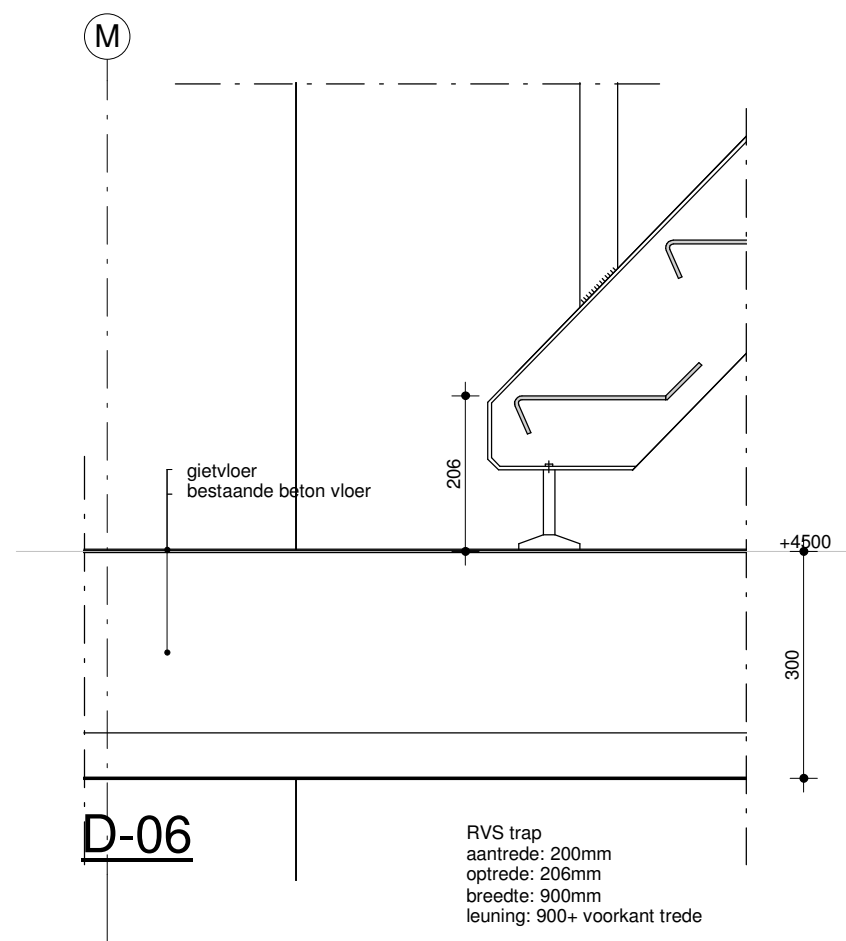
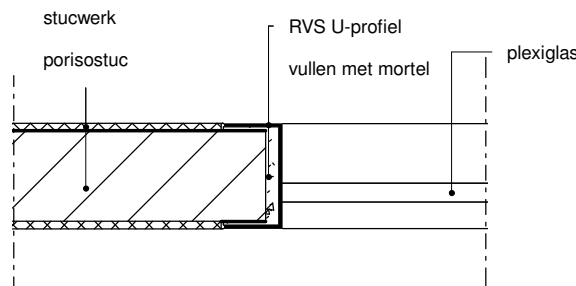
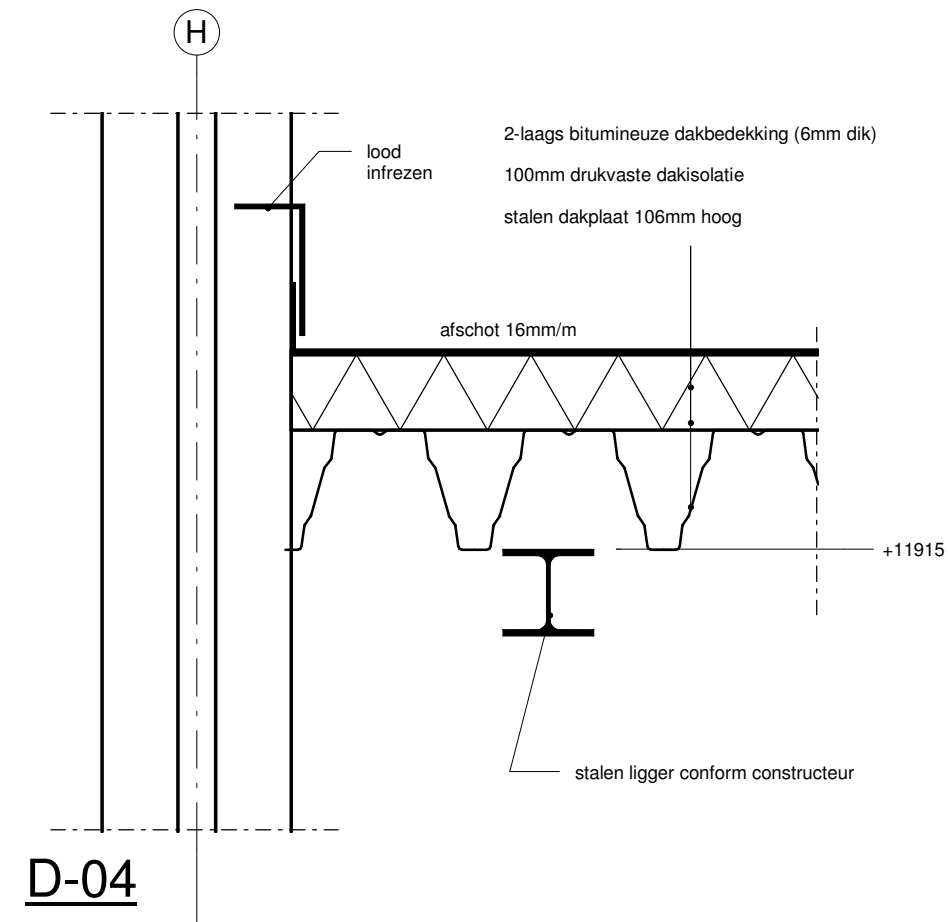
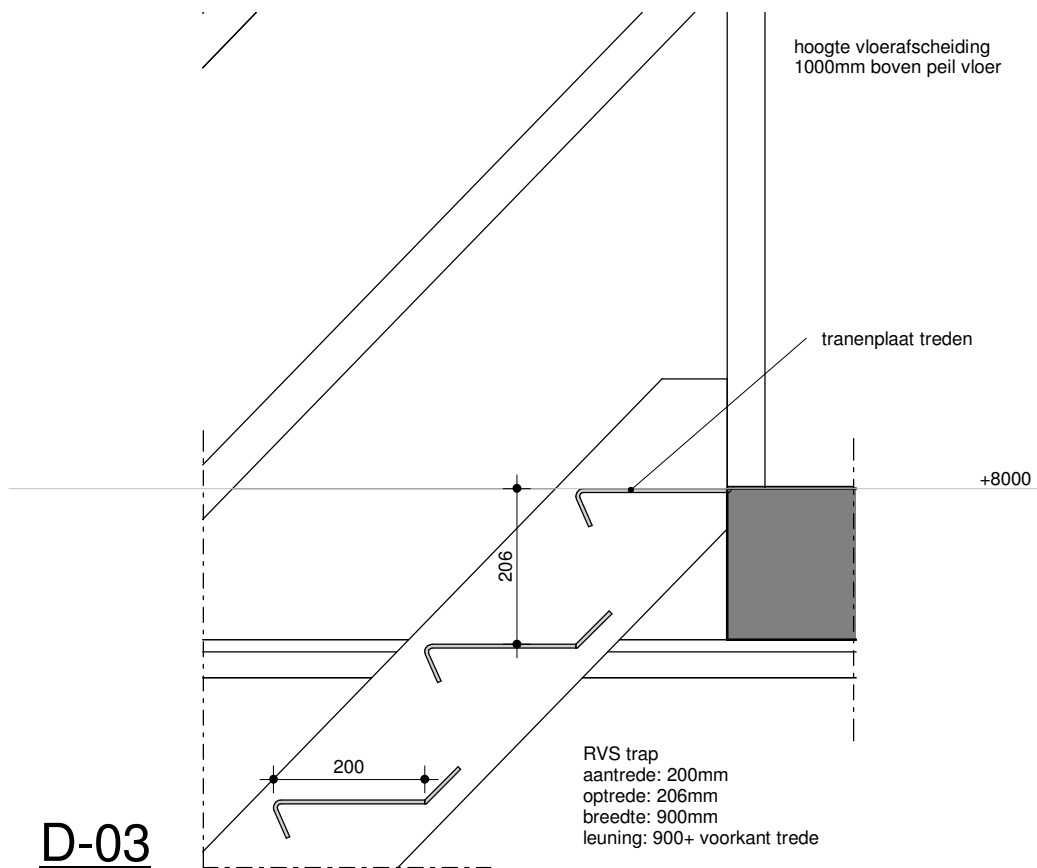
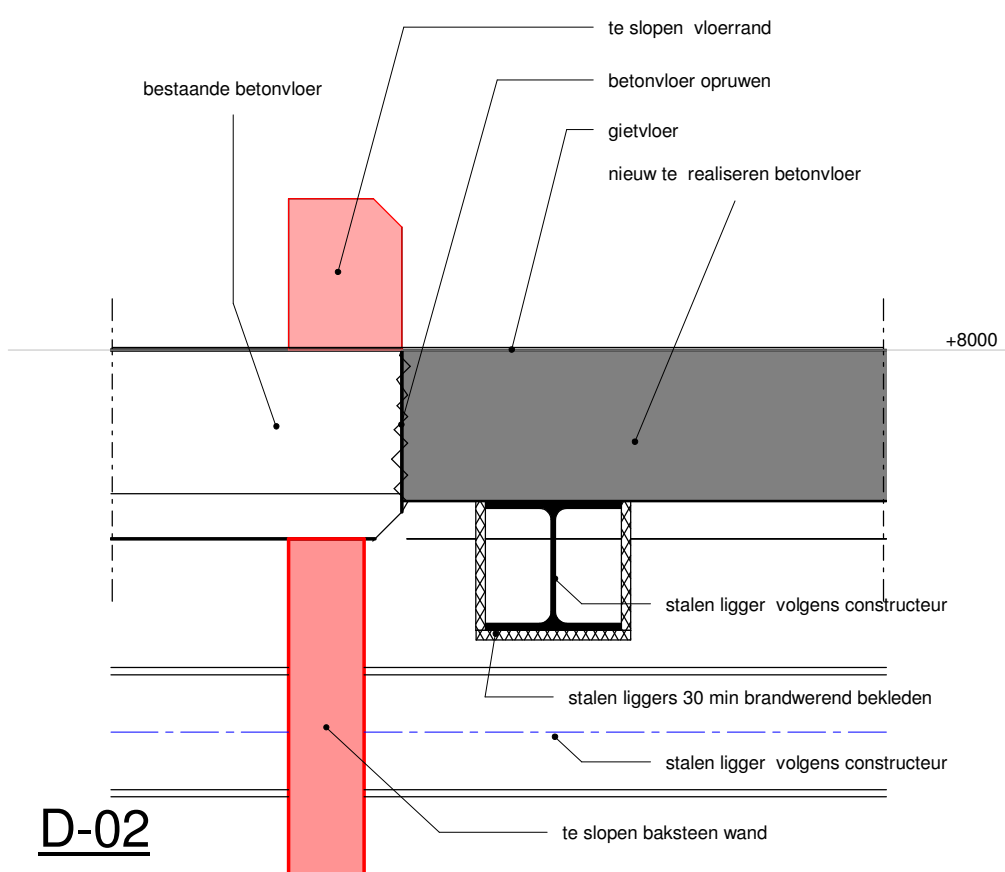
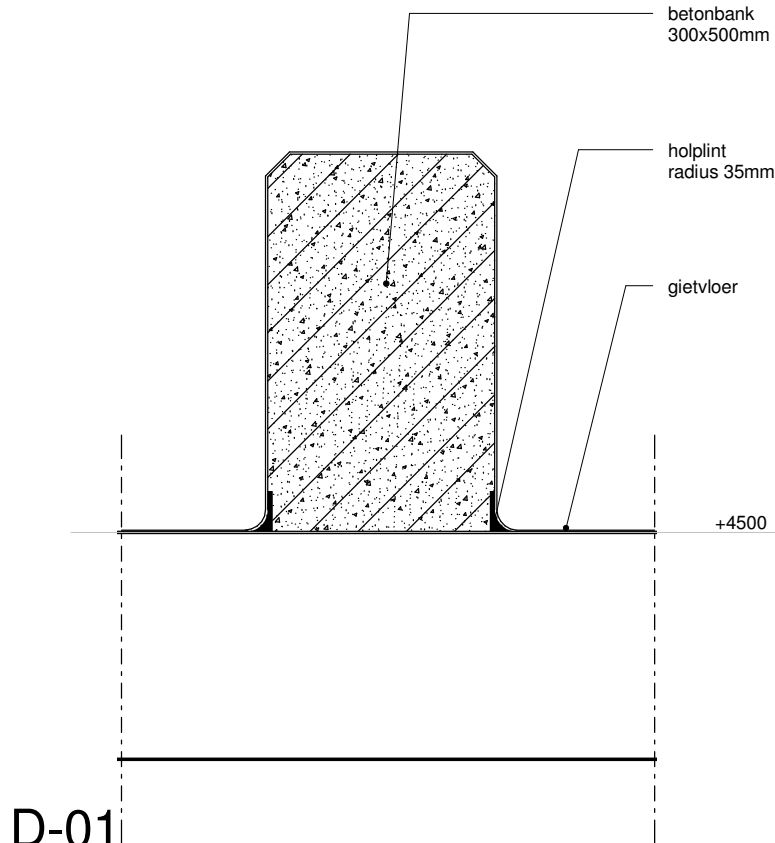


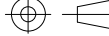

RENVOOI FASES			
te slopen	bestaand	nieuwe wand/vloer/component	

Project:	SAS ruimten naar Luwa, NIRO en Egron		29-03-2016	R. Plass	M.W.
			13-04-2016	R. Plass	M.W.
			16-06-2016	R. Plass	E.M.
			17-06-2016	R. Plass	E.M.
Titel:	details				
Location:	Nestlé Nunspeet				
		rev	date	drawn	check
Drawing number:					
 Nestlé Good Food, Good Life		Am. proj. 		Scale: 1 : 10	
		Proj.number.:15_081		Sheet	Size:
		Ordernr: OA-21-5			A2