



N.A.P. +36,00
Dwarsprofiel 50.410.0D
Schaal 1:200

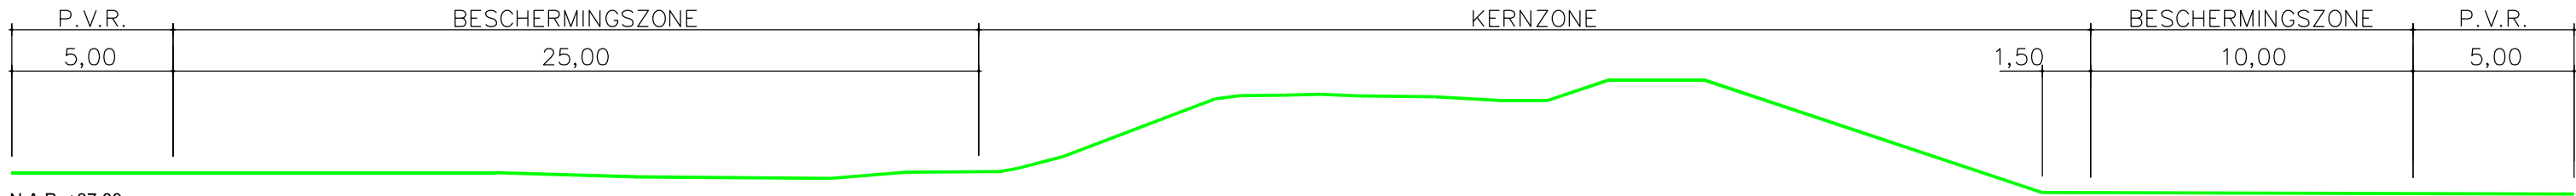


N.A.P. +37,00
Dwarsprofiel 50.410.0K
Schaal 1:200

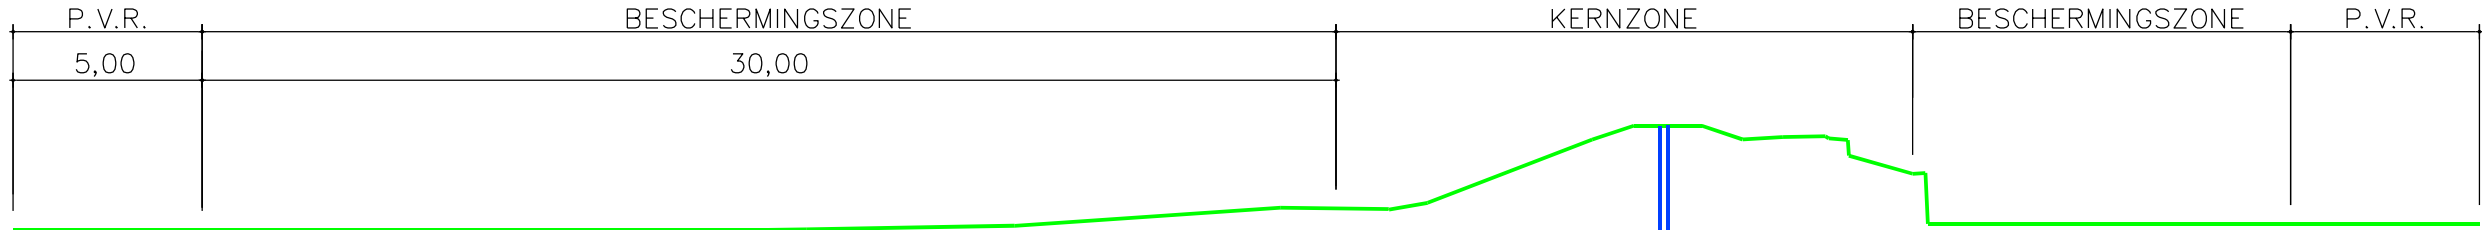


N.A.P. +36,00
Dwarsprofiel 50.410.0M
Schaal 1:200


Damwand AZ18
(lengte 9 m)

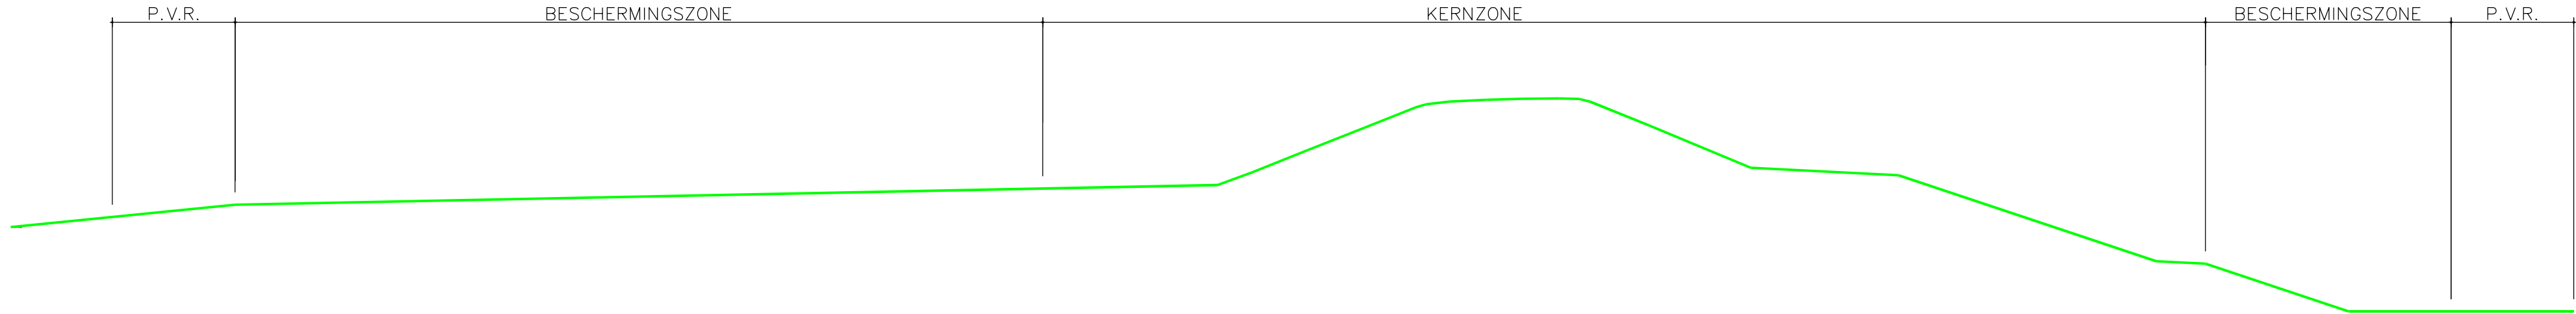


N.A.P. +29,00
Dwarsprofiel 50.410.4P
Schaal 1:200

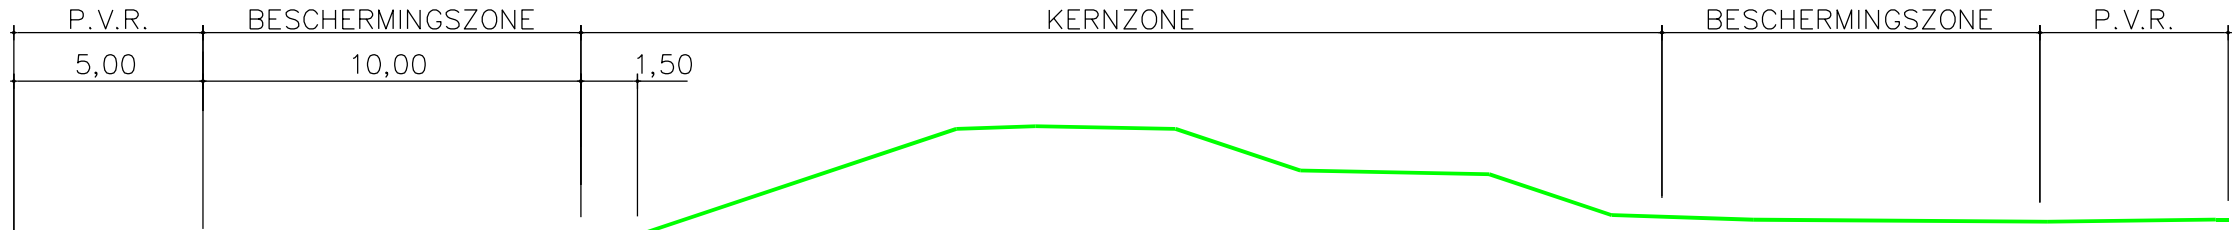

N.A.P. +34,00
Dwarsprofiel 50.410.5
Schaal 1:200

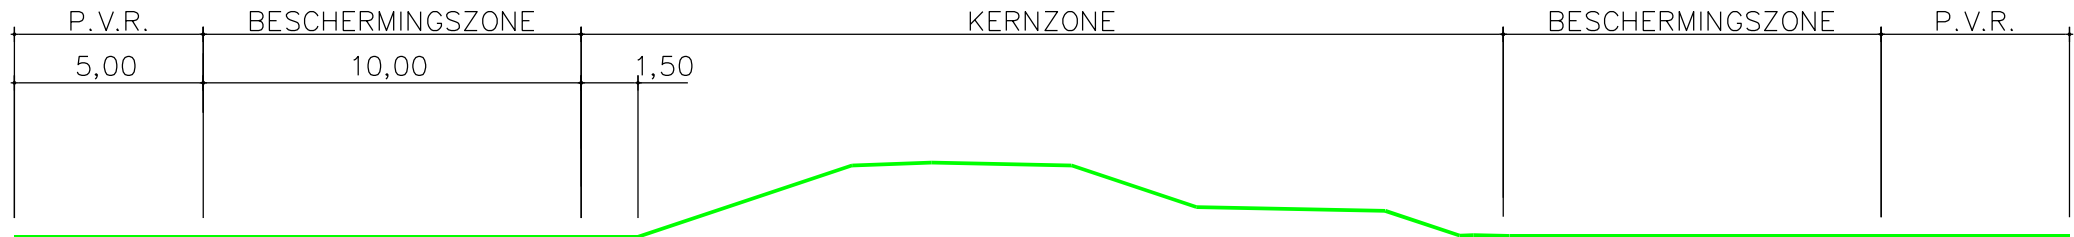

N.A.P. +35,00
Dwarsprofiel 50.410.5B
Schaal 1:200

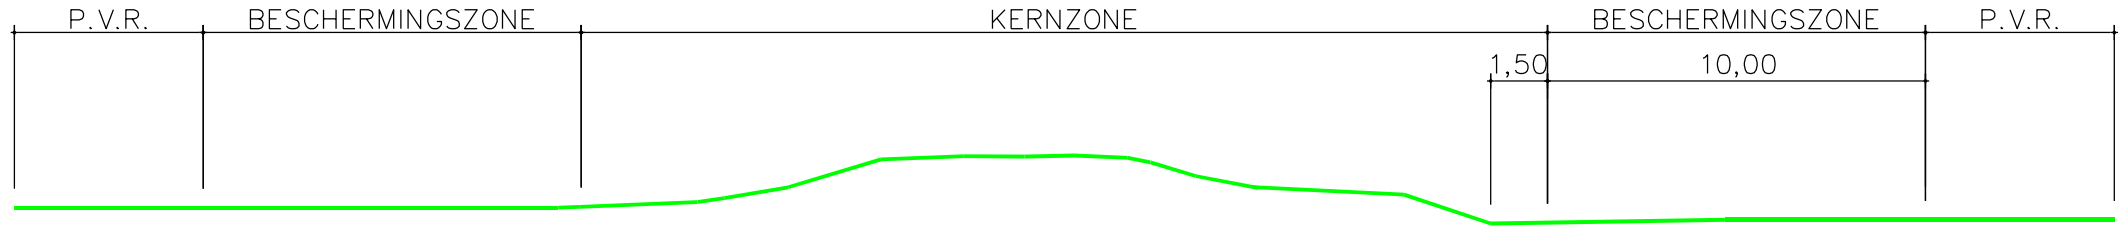

N.A.P. +36,00
Dwarsprofiel 50.410.5C
Schaal 1:200