


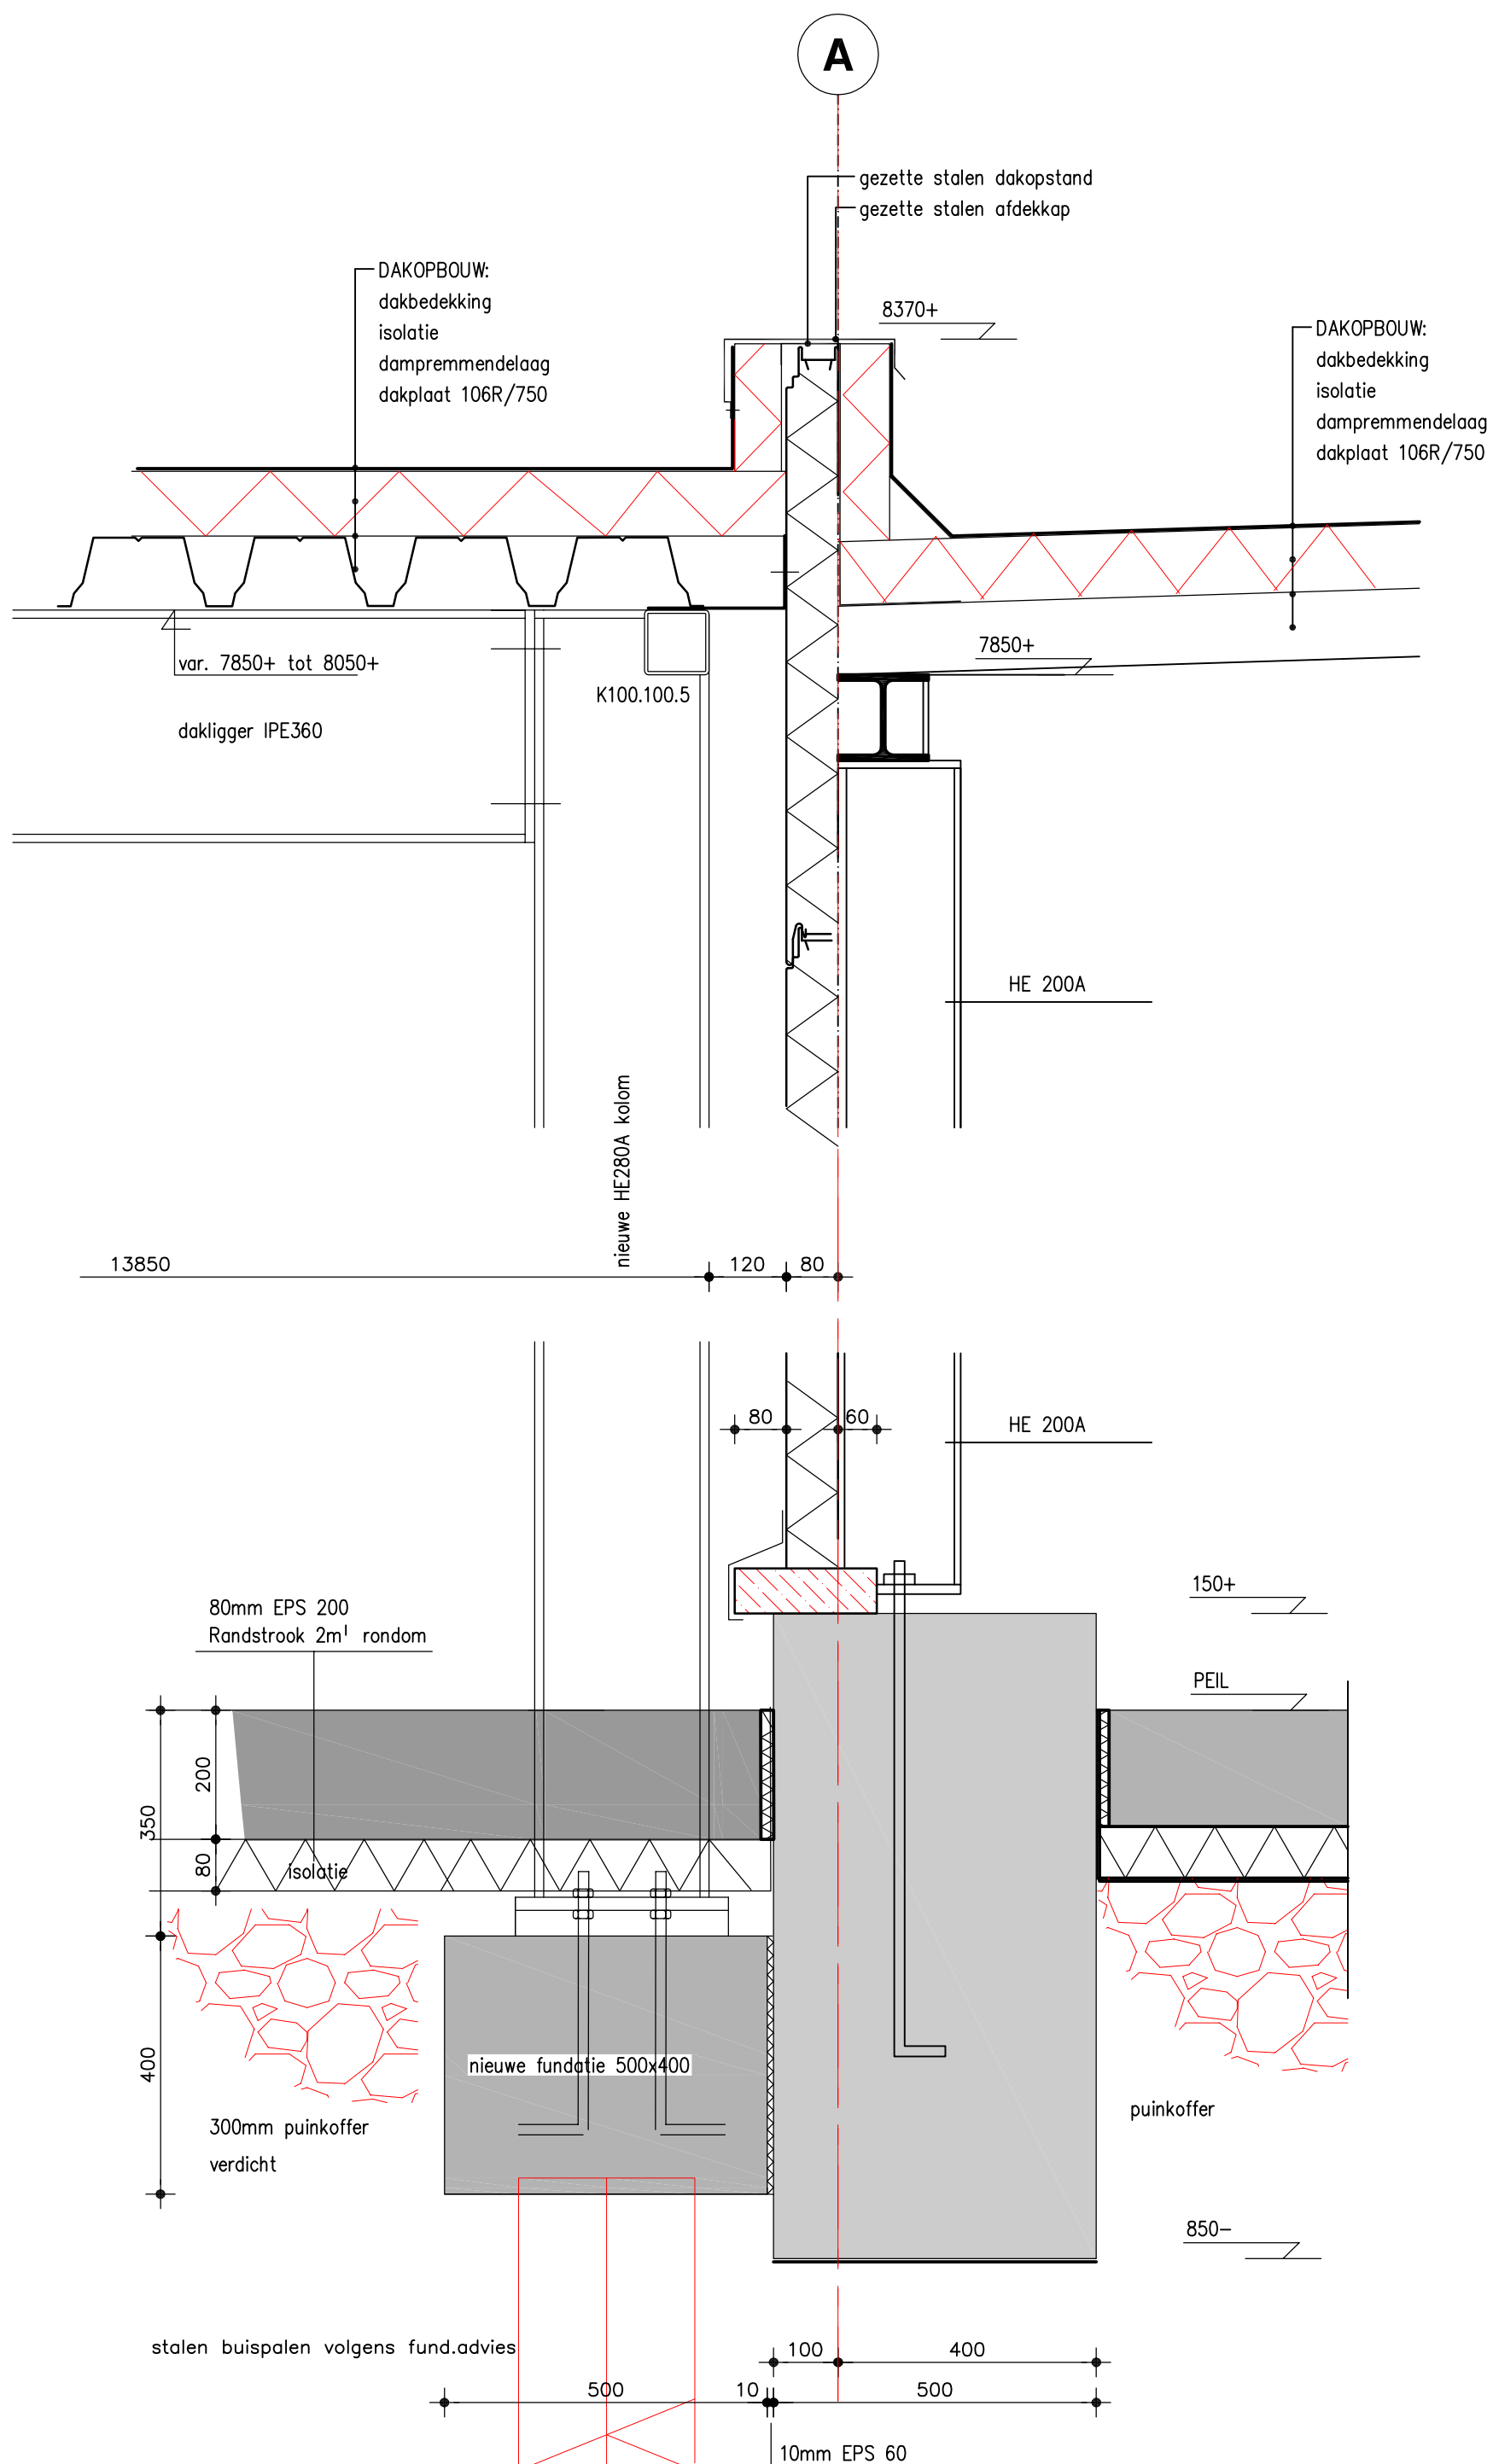

Nieuwe doorsnede over as A

Detail blad 1A