


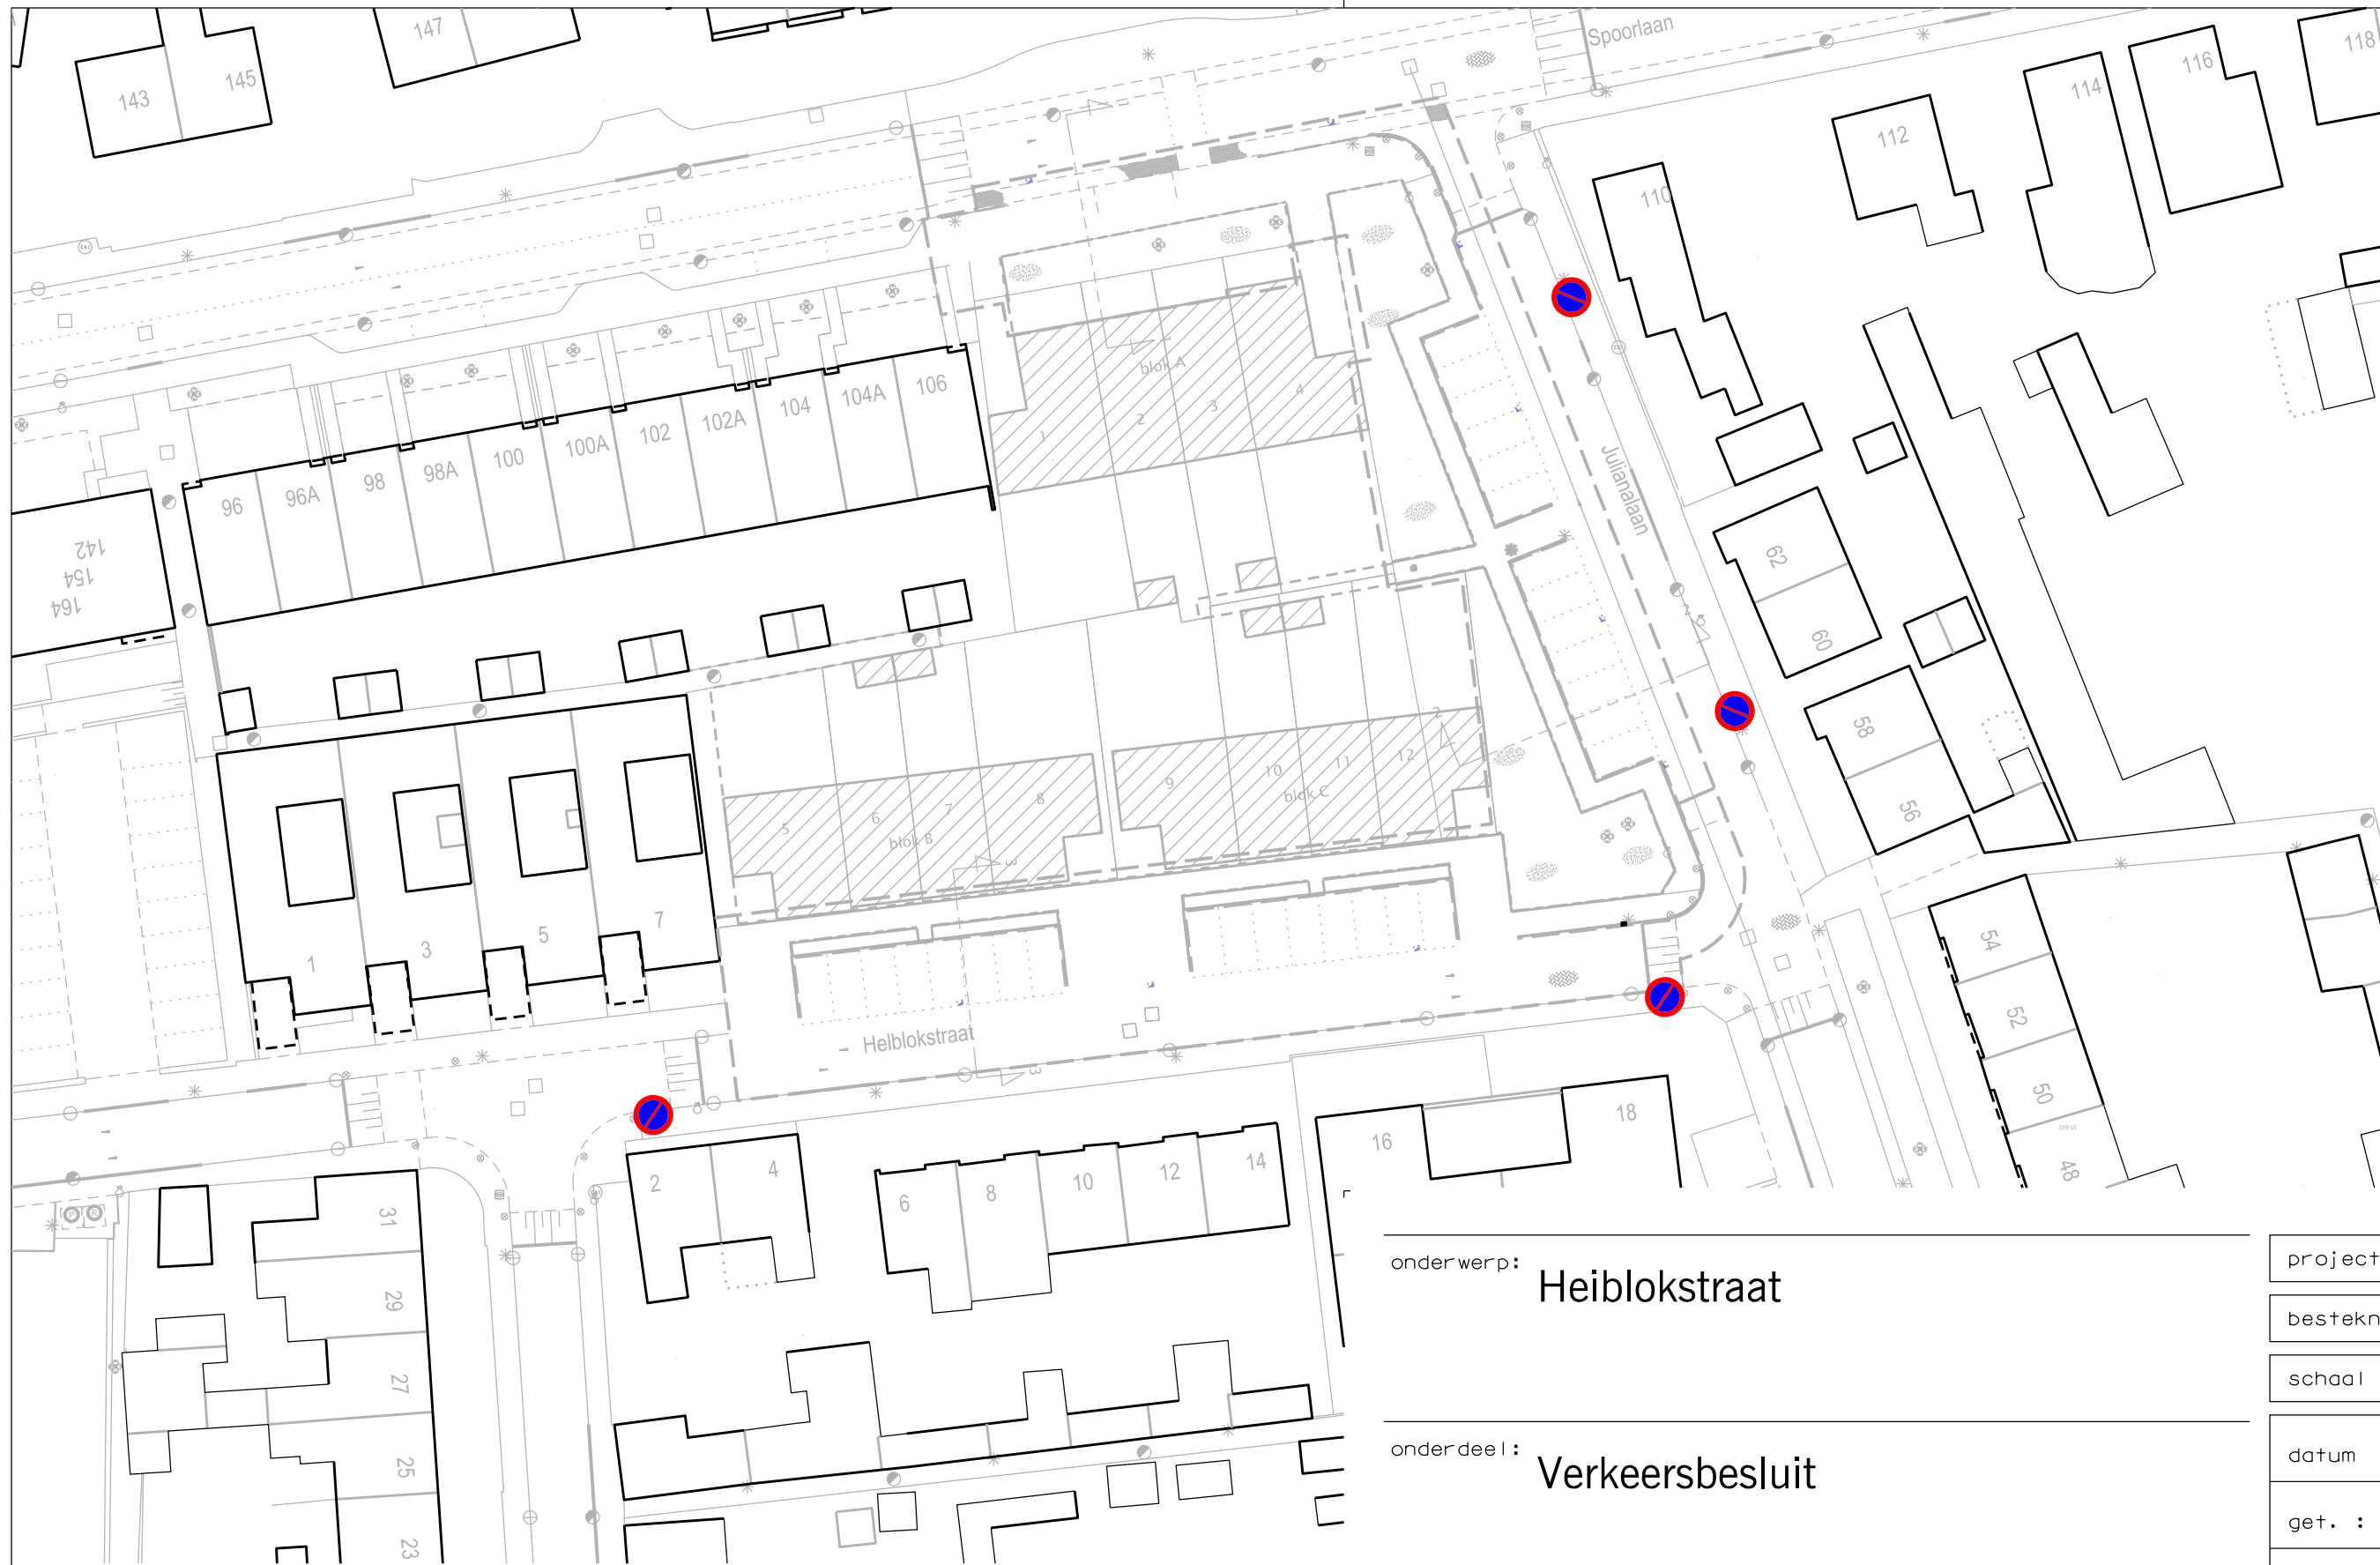

onderwerp: **Heiblokstraat**

onderdeel: **Verkeersbesluit**

project :	2014-26
besteknr :	
schaal :	1 : 500
datum :	17-10-2016
get. :	JV
gez. :	
afdeling:	CCT
reg. nr.:	
blad nr.:	Verkeersbe



Roosendaalseweg 4 4875 AA Etten-Leur
Postbus 10.100 4870 GA Etten-Leur
Tel. 076-5024000 Fax. 076-5033880
internet: www.etten-leur.nl
email: info@etten-leur.nl