




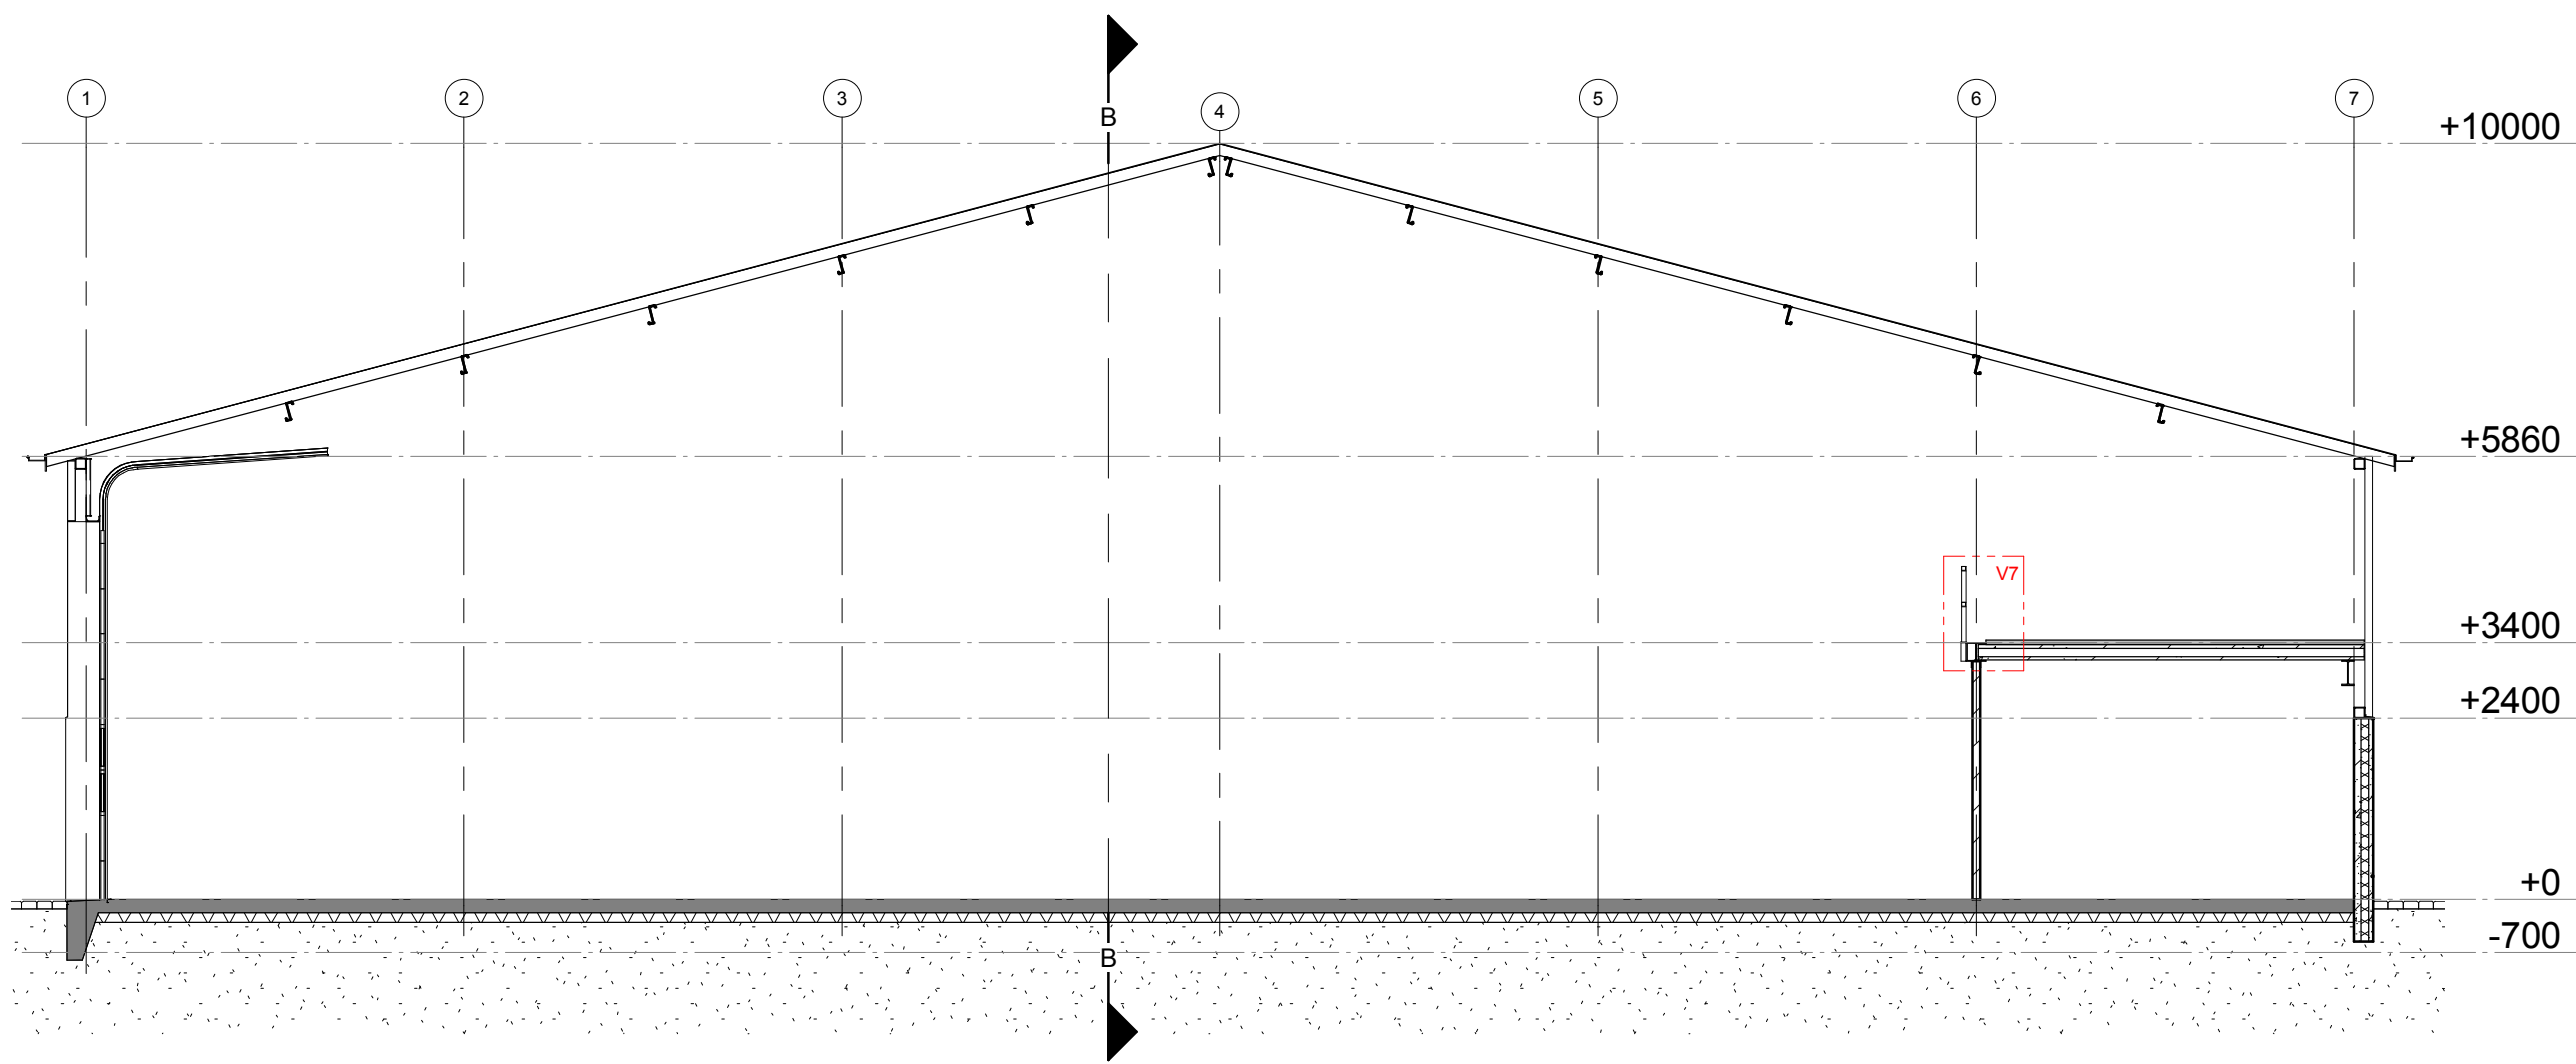


Doorsnede A-A - 1:100

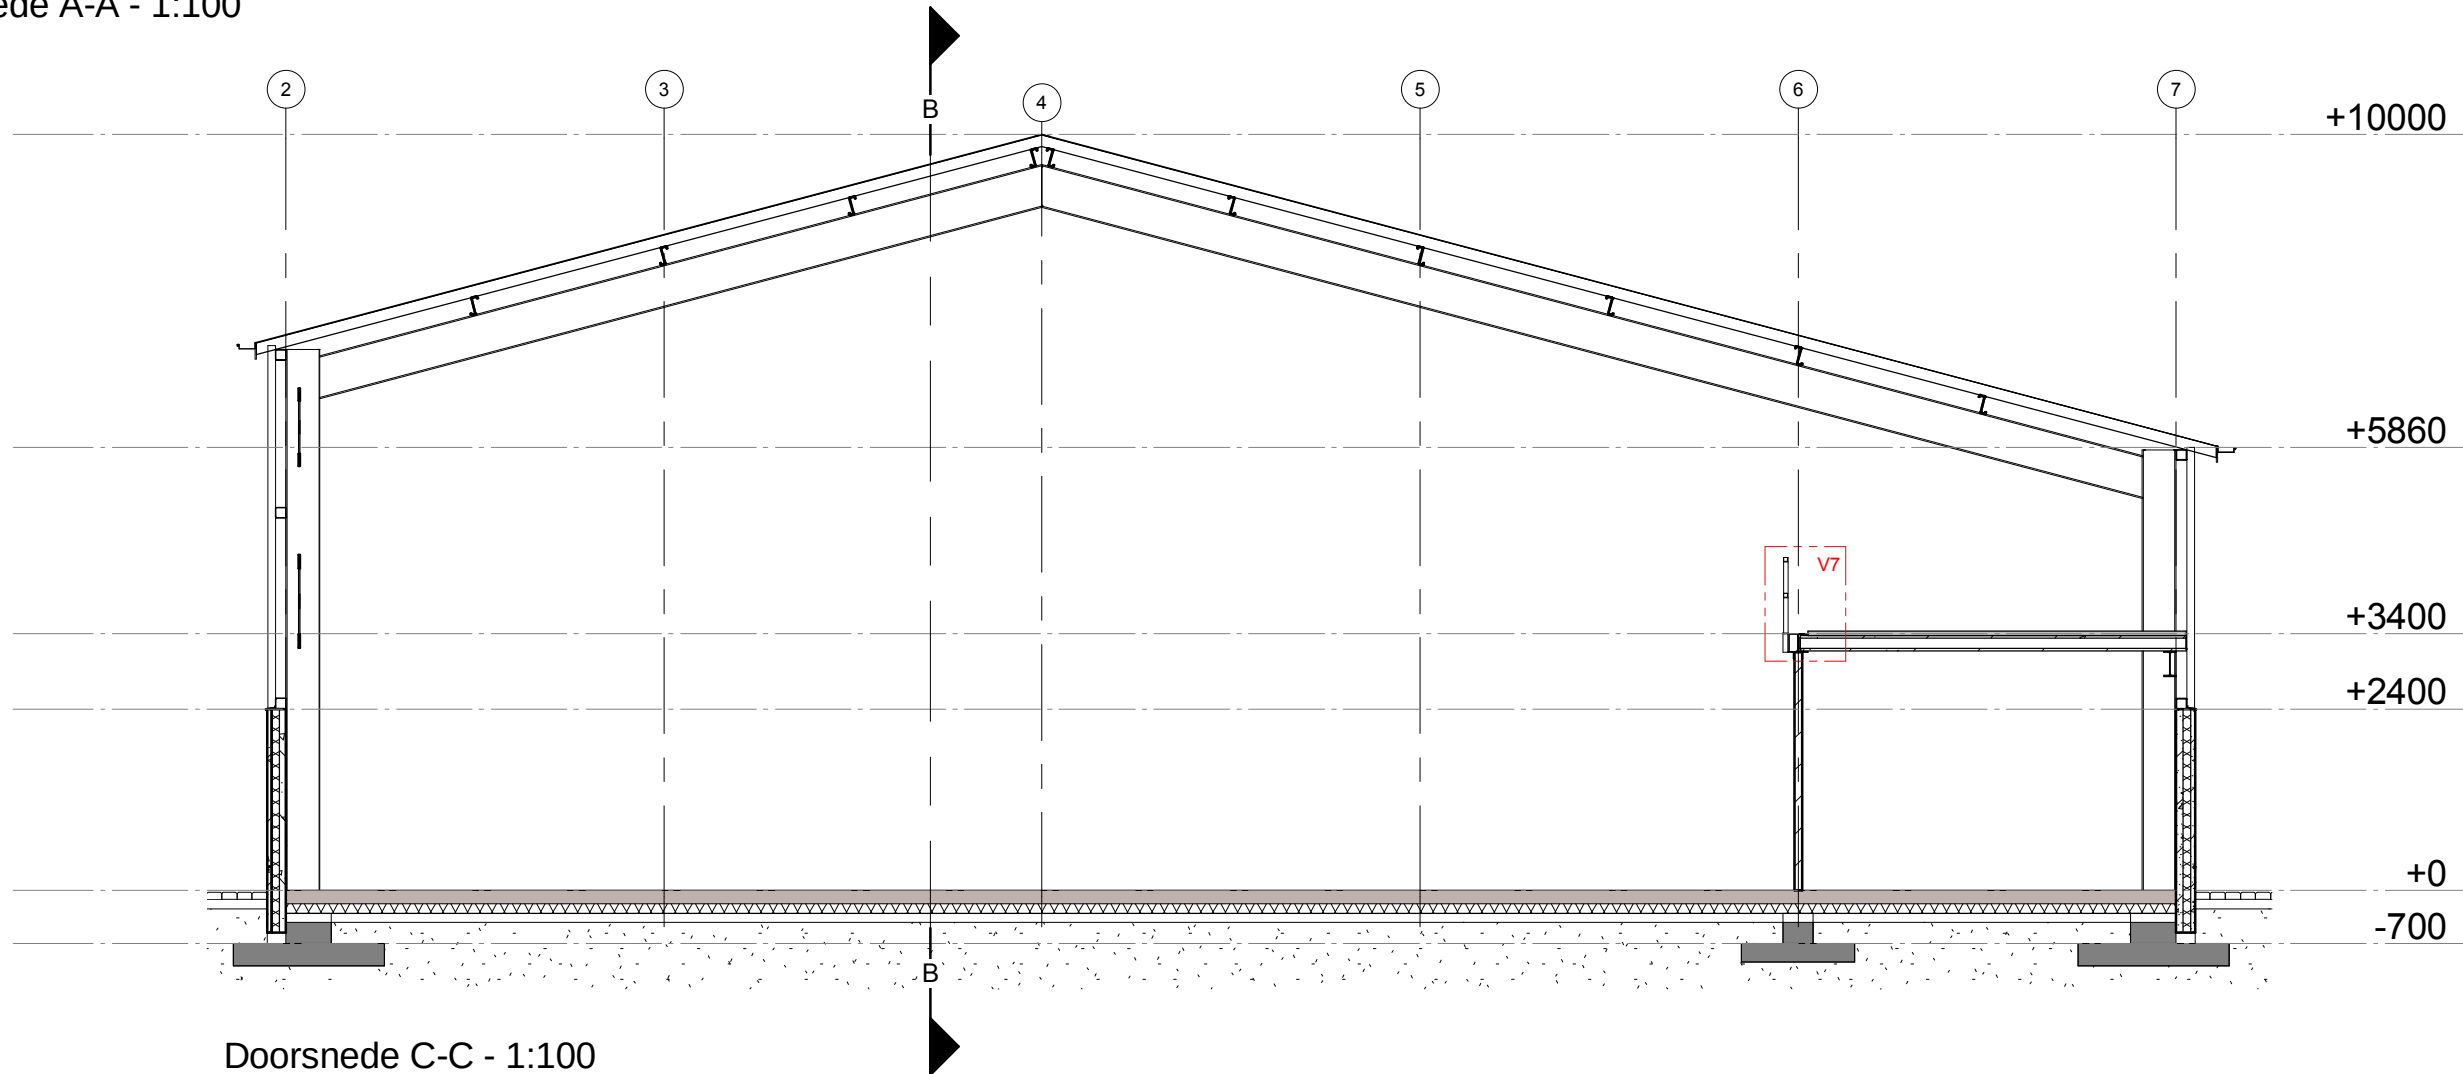


Doorsnede C-C - 1:100

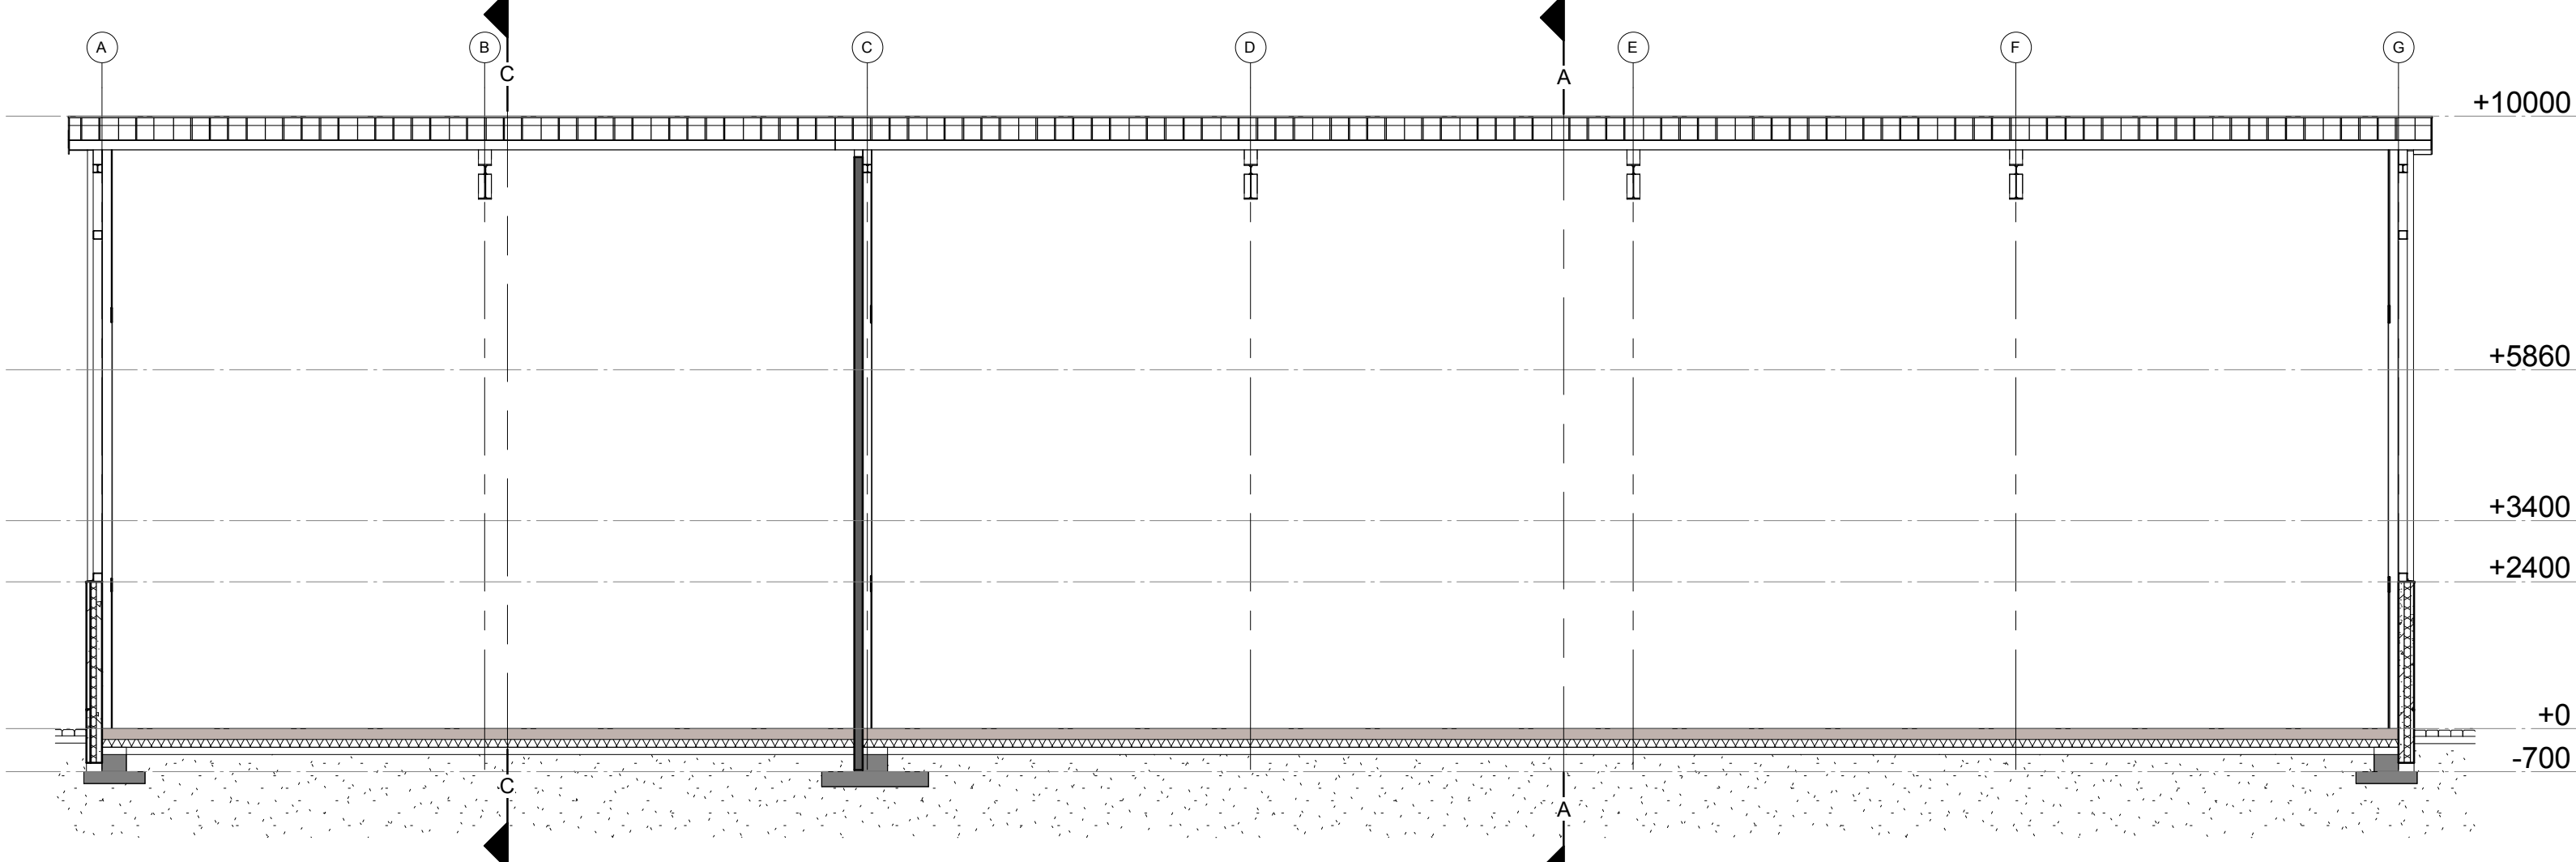


Doorsnede B-B - 1:100

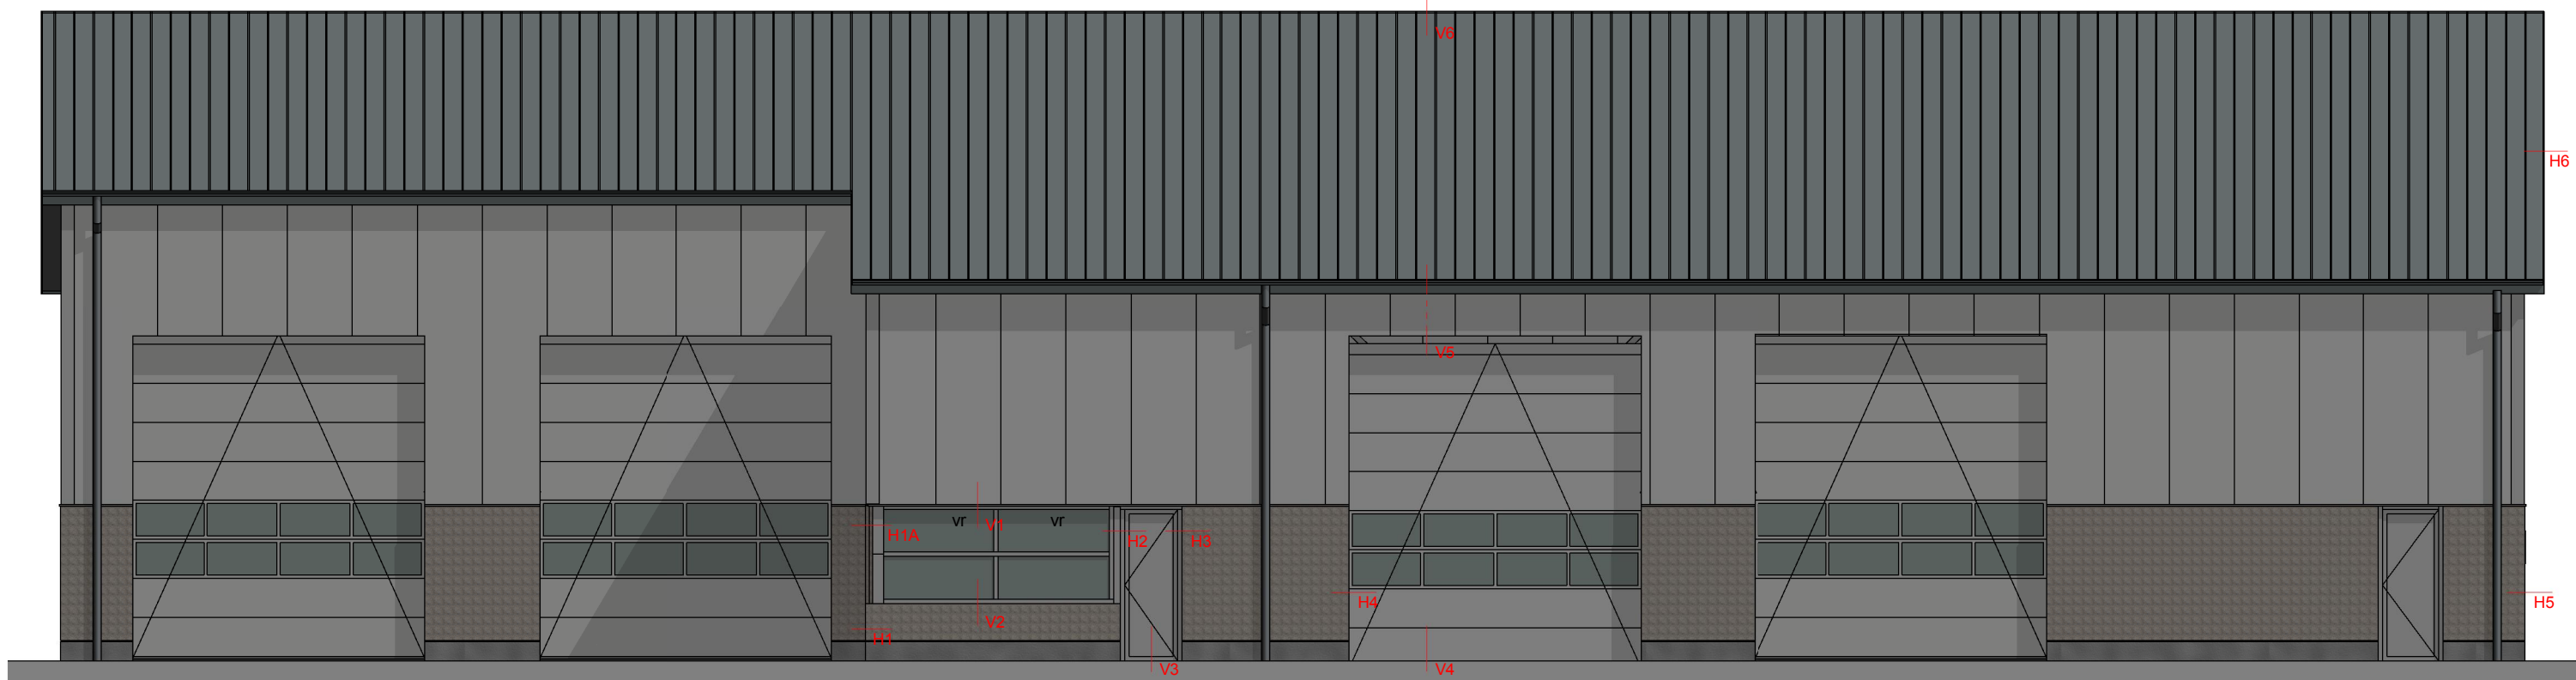


Voorgevel t.b.v. details - 1:100

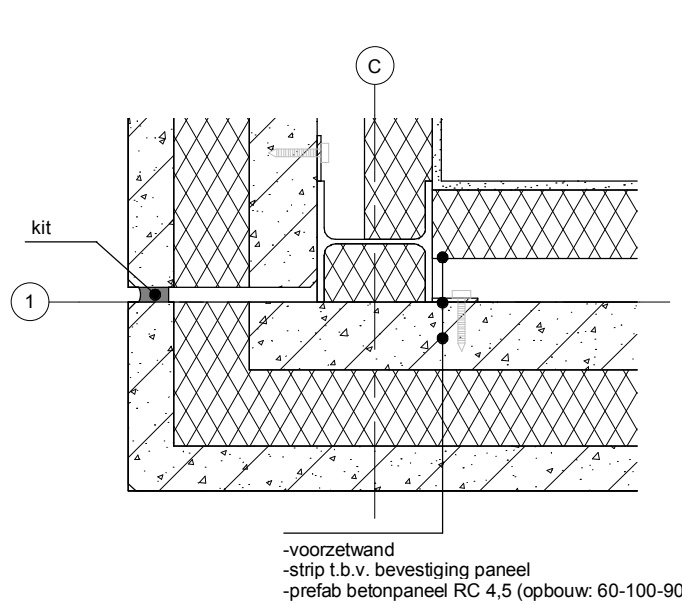


H1 - 1:10

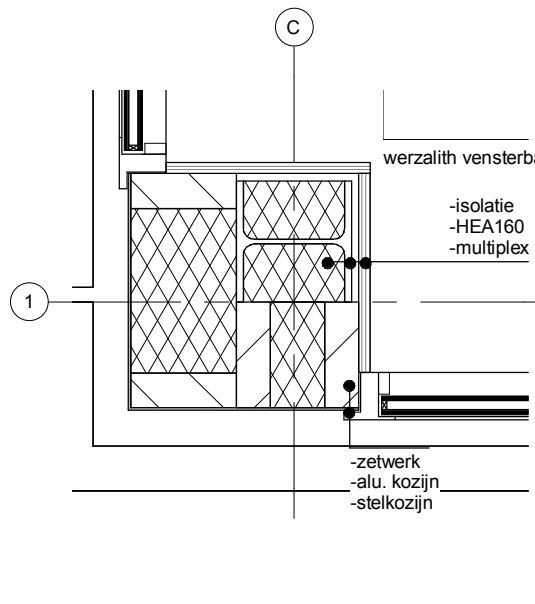


H1A - 1:10

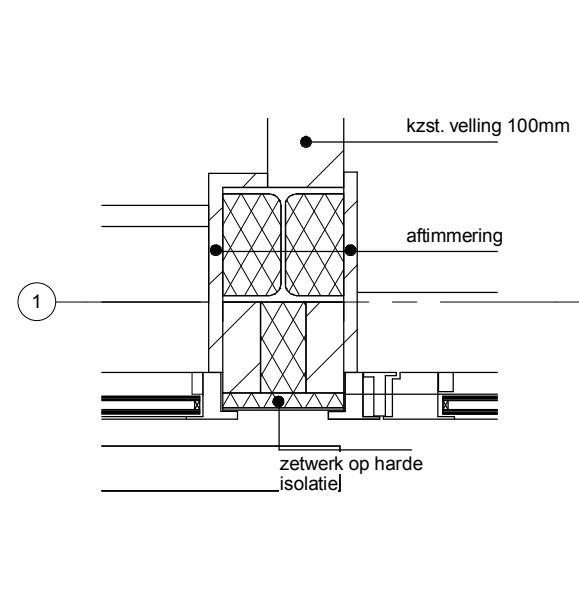


H2 - 1:10

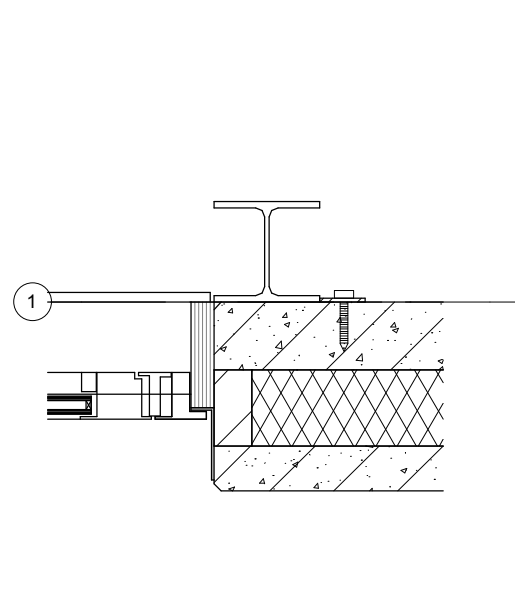


H3 - 1:10

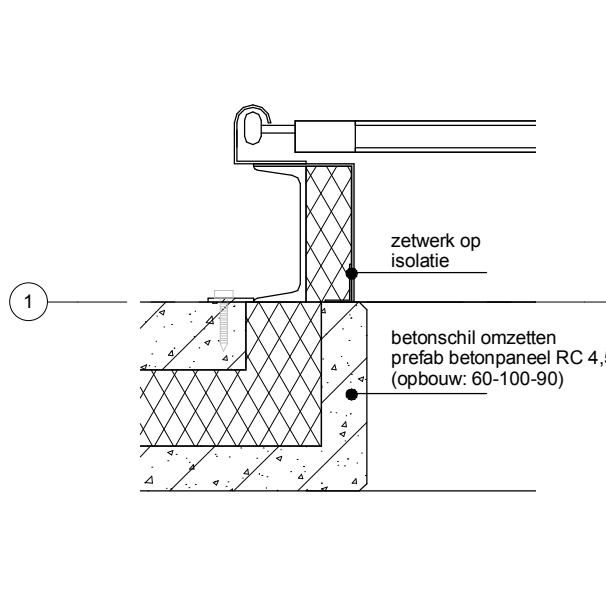


H4 - 1:10

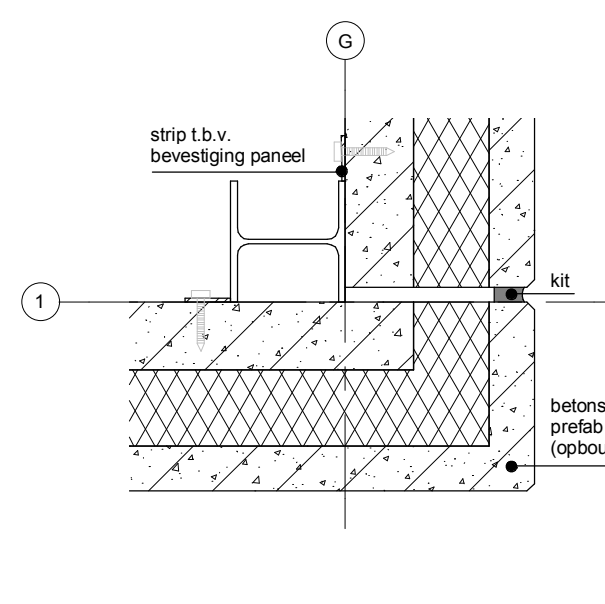


H5 - 1:10

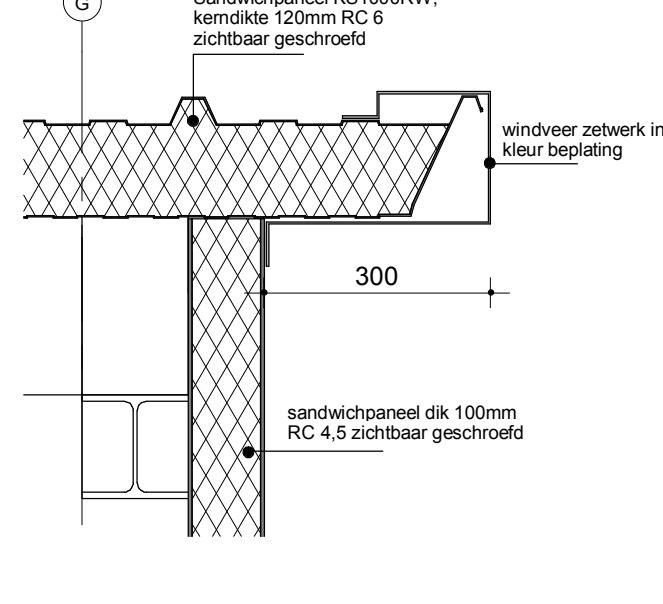


H6 - 1:10

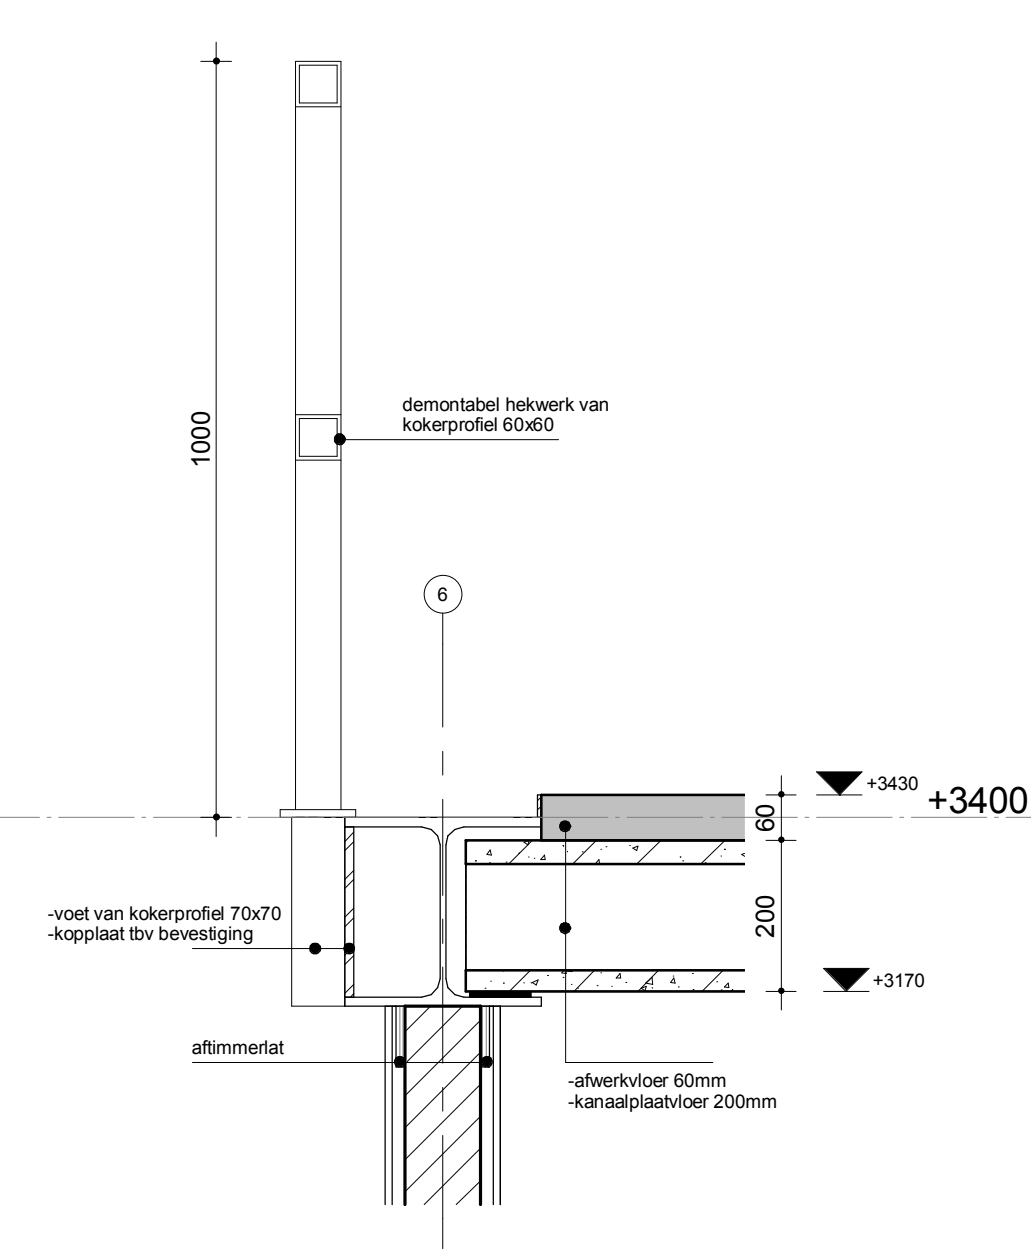


V7 - 1:10

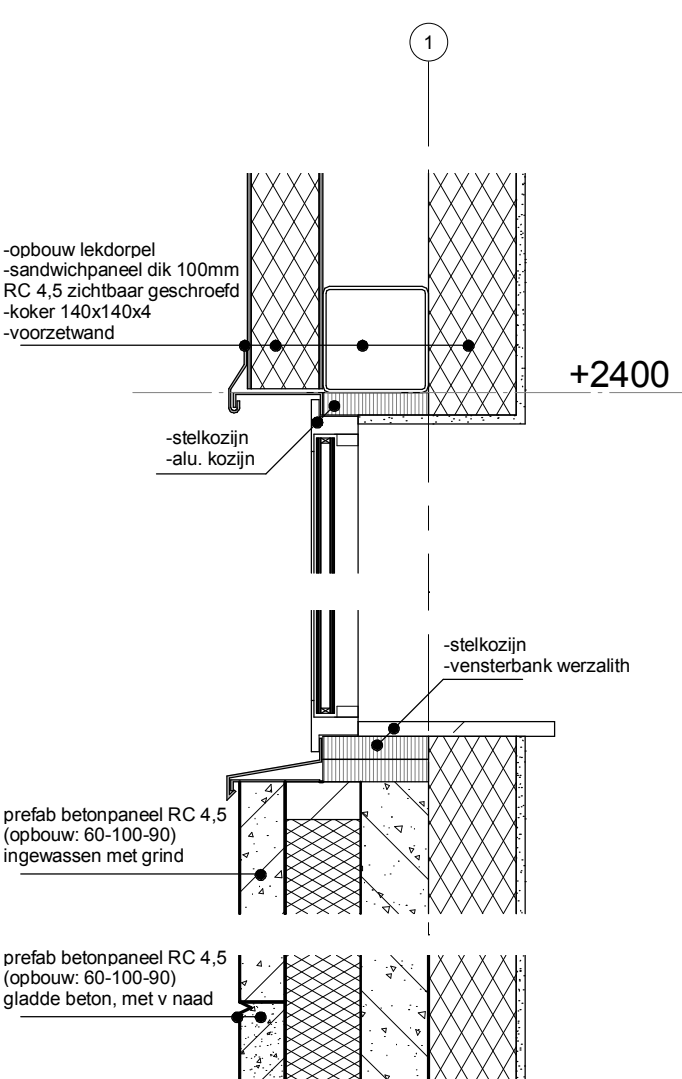


V1/V2 - 1:10

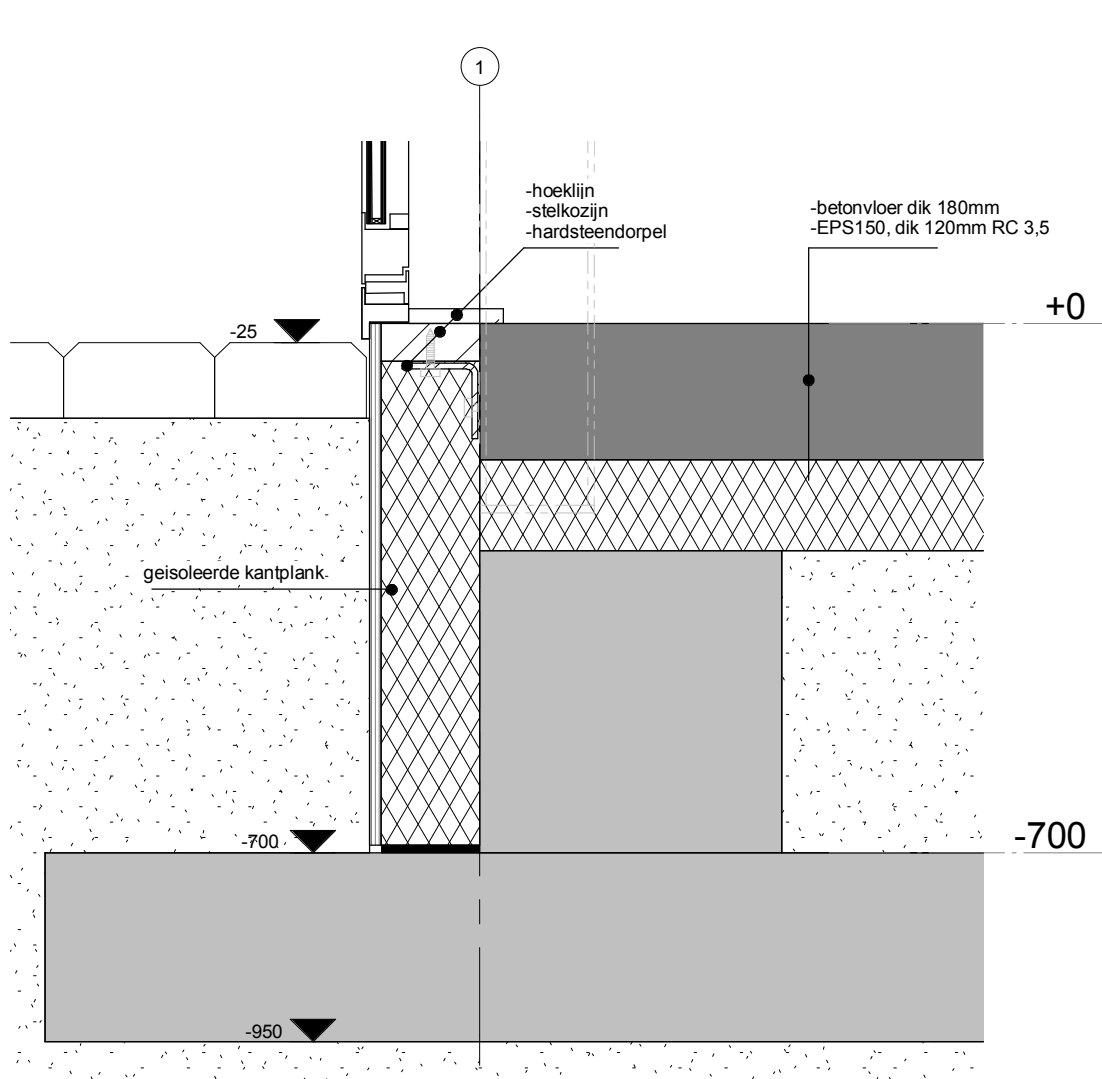


V3 - 1:10

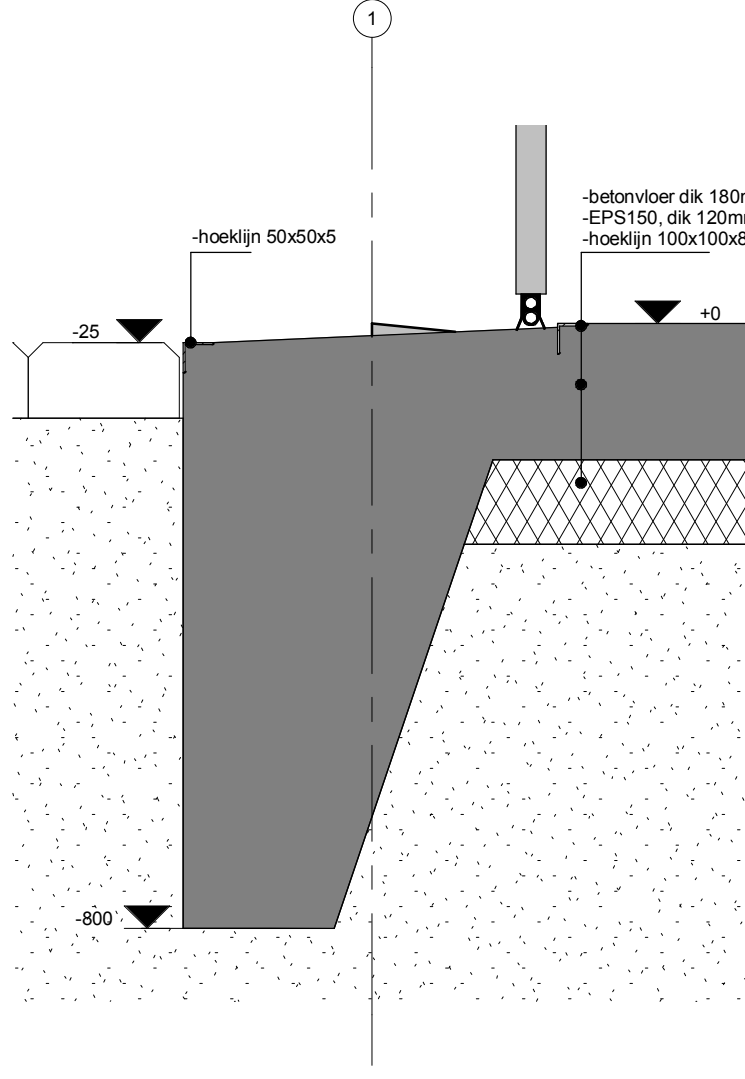

V4 - 1:10

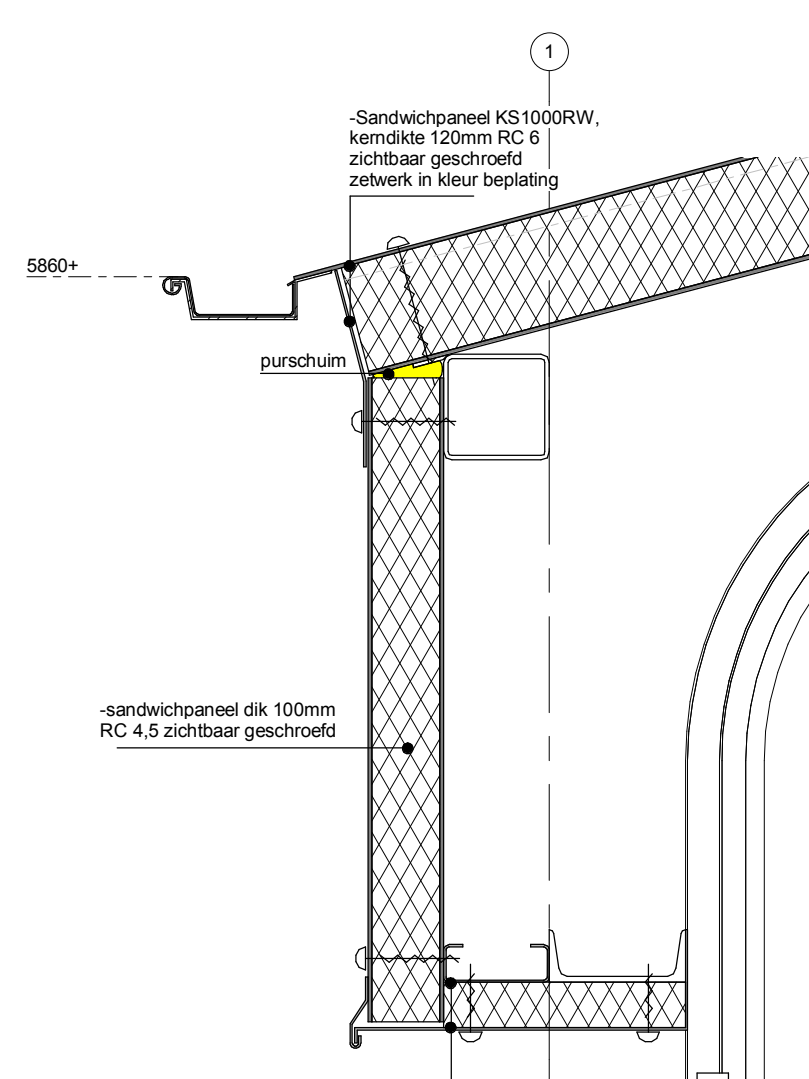

V5 - 1:10

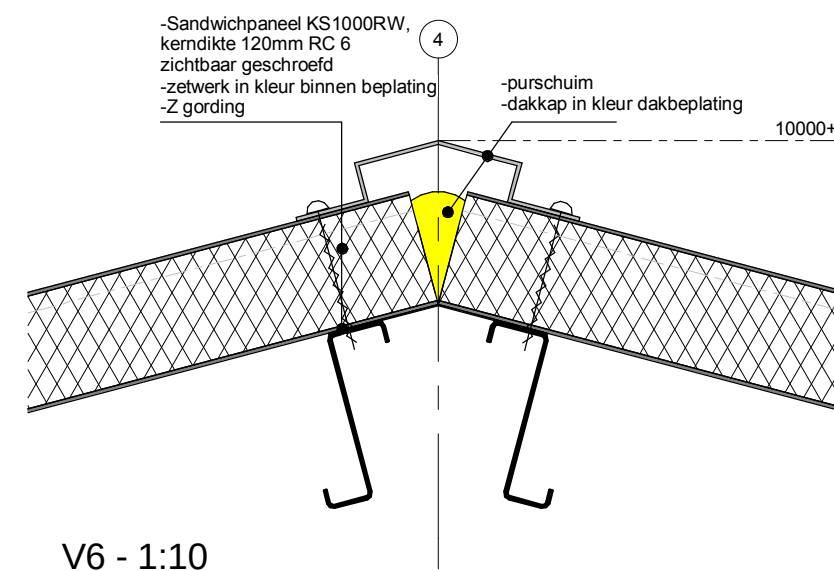

V6 - 1:10

TEM MINK

BOUWPROJECTEN

Temmink Bouwprojecten BV

Herfordstraat 14, 7418 EX Deventer

Tel: 0570-635104

info@temmink.nl - www.temmink.nl

ABN AMRO: 59 03 64 901

IBAN: NL36 ABNA 059 03 64 901

KVKnr: 38021106

BTWnr: NL810279770 B.01

wijz	datum	get	omschrijving
project	Nieuwbouw bedrijfshal Hengelo		
projectadres	Varselsesweg 49 te Hengelo		
opdrachtgever	Enzerink B.V.		
projektnr.	ENZE15002	blad	O.005
onderdeel	Doorsneden en details		
schaal	div.	get.	KKV
datum get.	13-01-2016	formaat	A1