


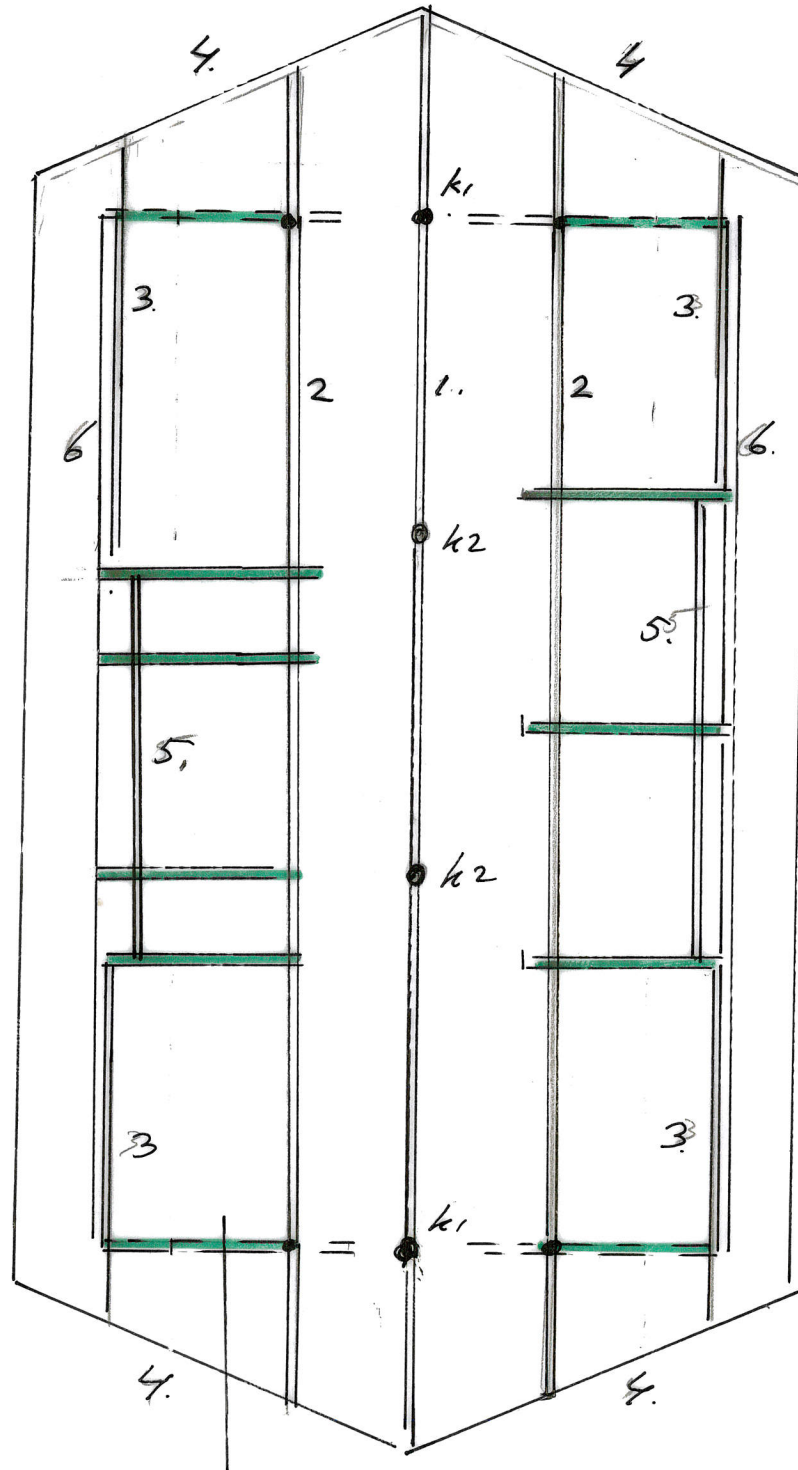

DAKOVERZICHT

Nr. 21942 Fk  
d.d.

Bl. A



100 sp-120.




VIERING

tussenwanden dragend

Nr. 21948-1k

Bl. 13

d.d.

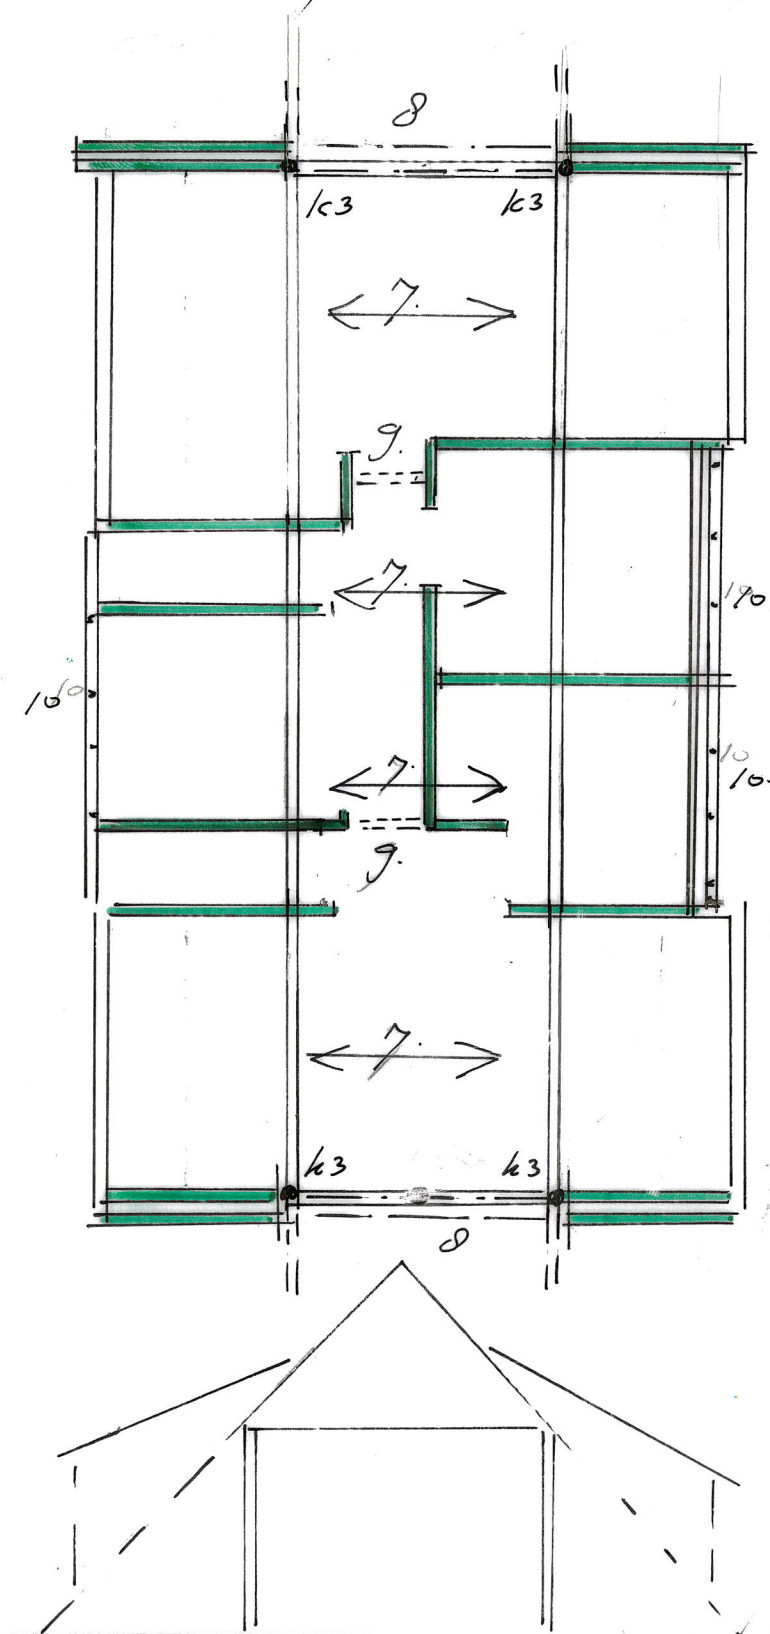




VFR diepingen vloer

Nr. 21948-III  
d.d.


Bl. C

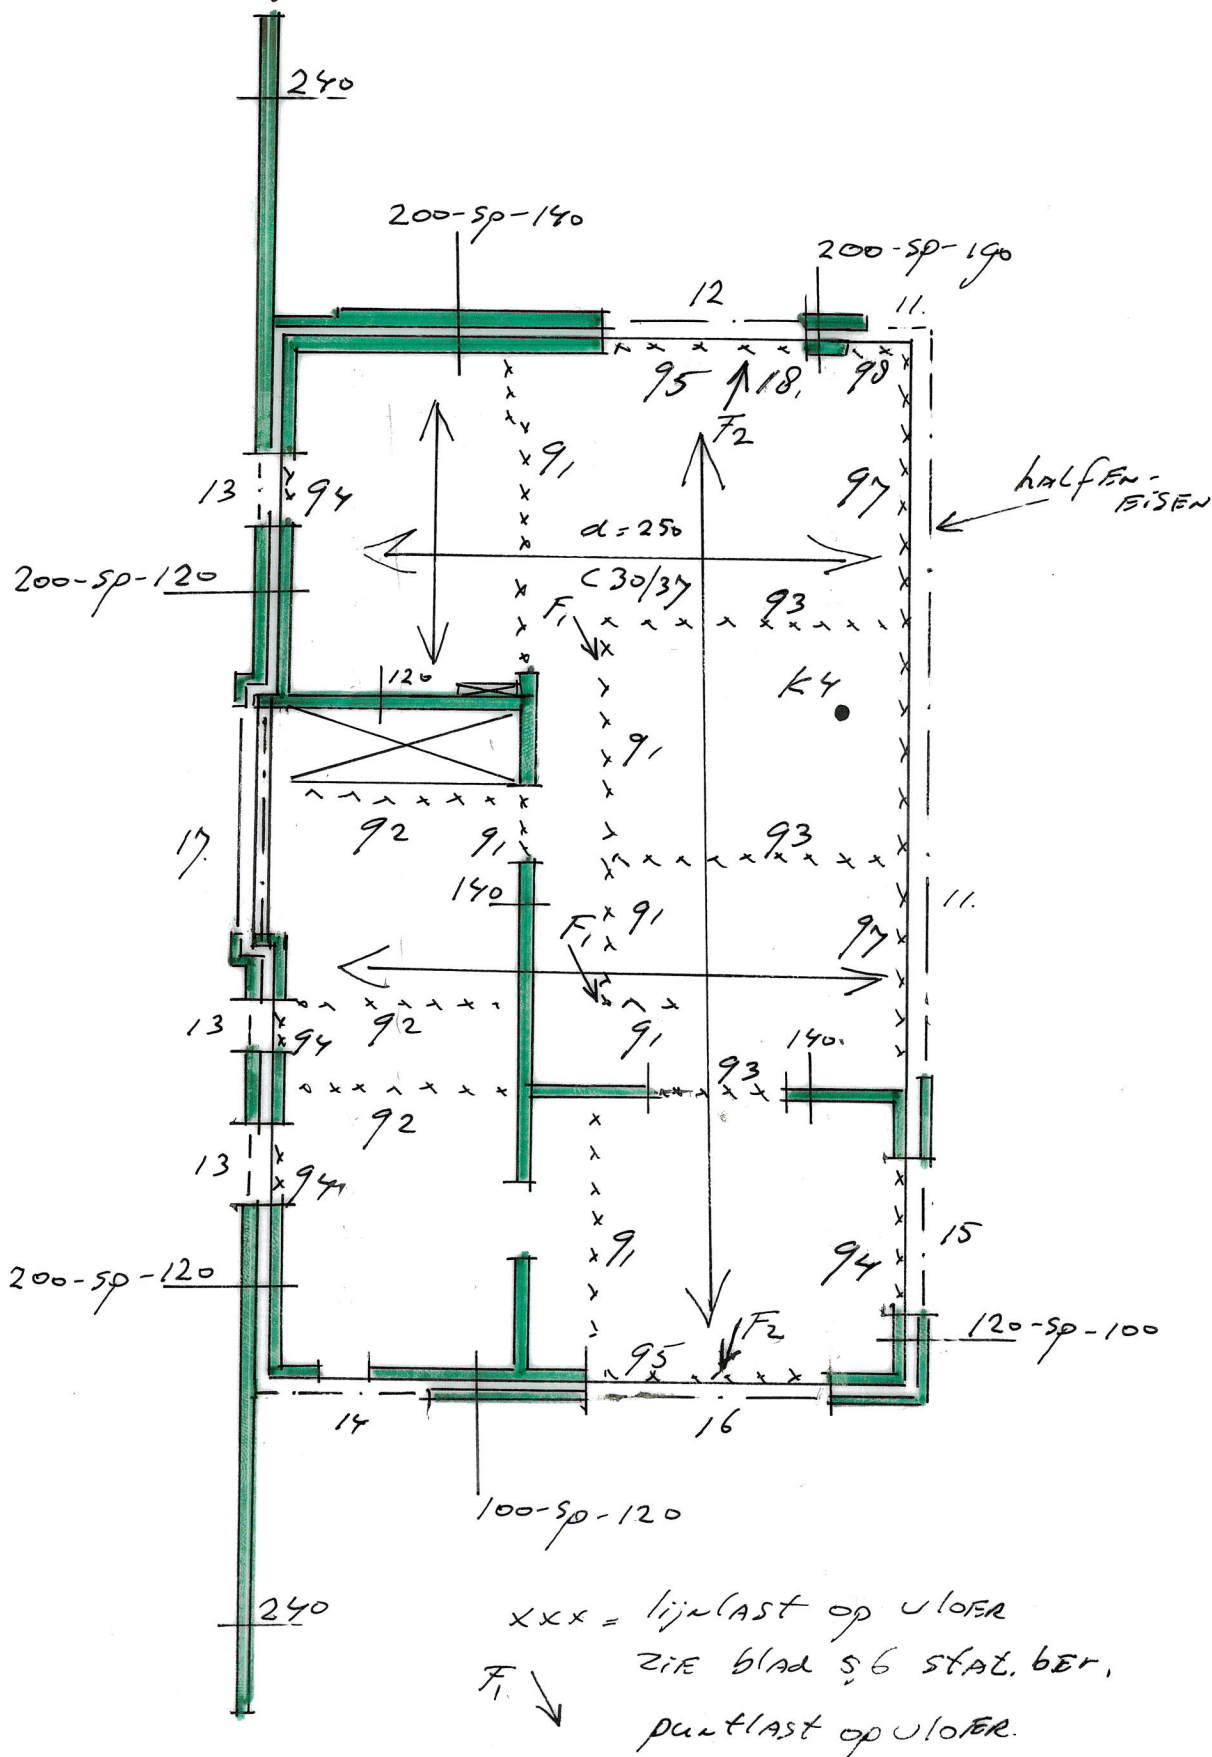



B.g / Funding

|      |          |
|------|----------|
| Nr.  | 2194D-Ik |
| d.d. |          |

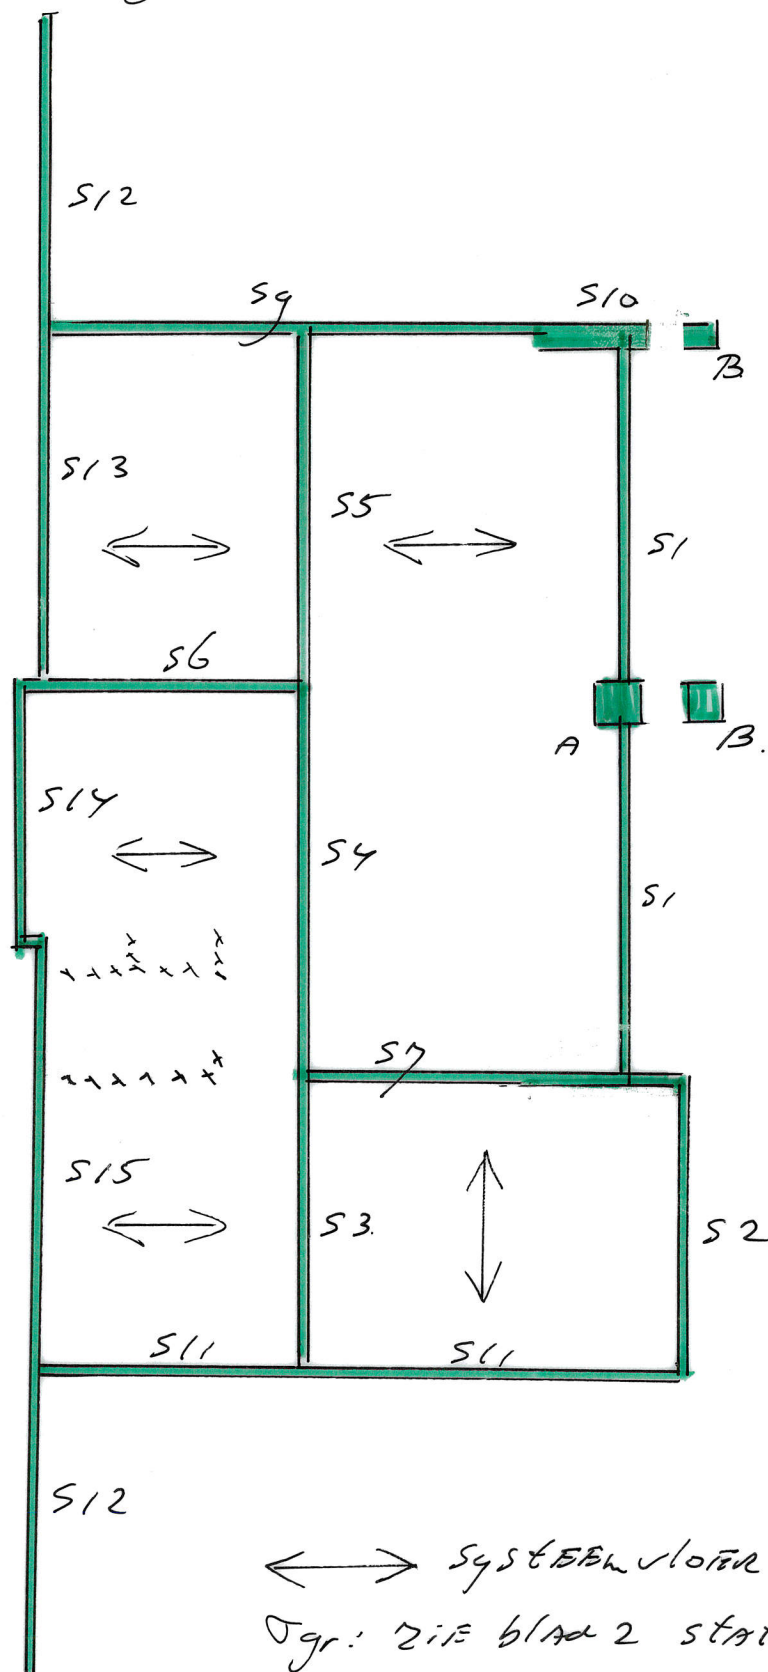Bl. *D*

$\longleftrightarrow$  SYSTEM VOTER

Ogr: zie blad 2 stat. bea.

BEton: C 20/25 XC2