
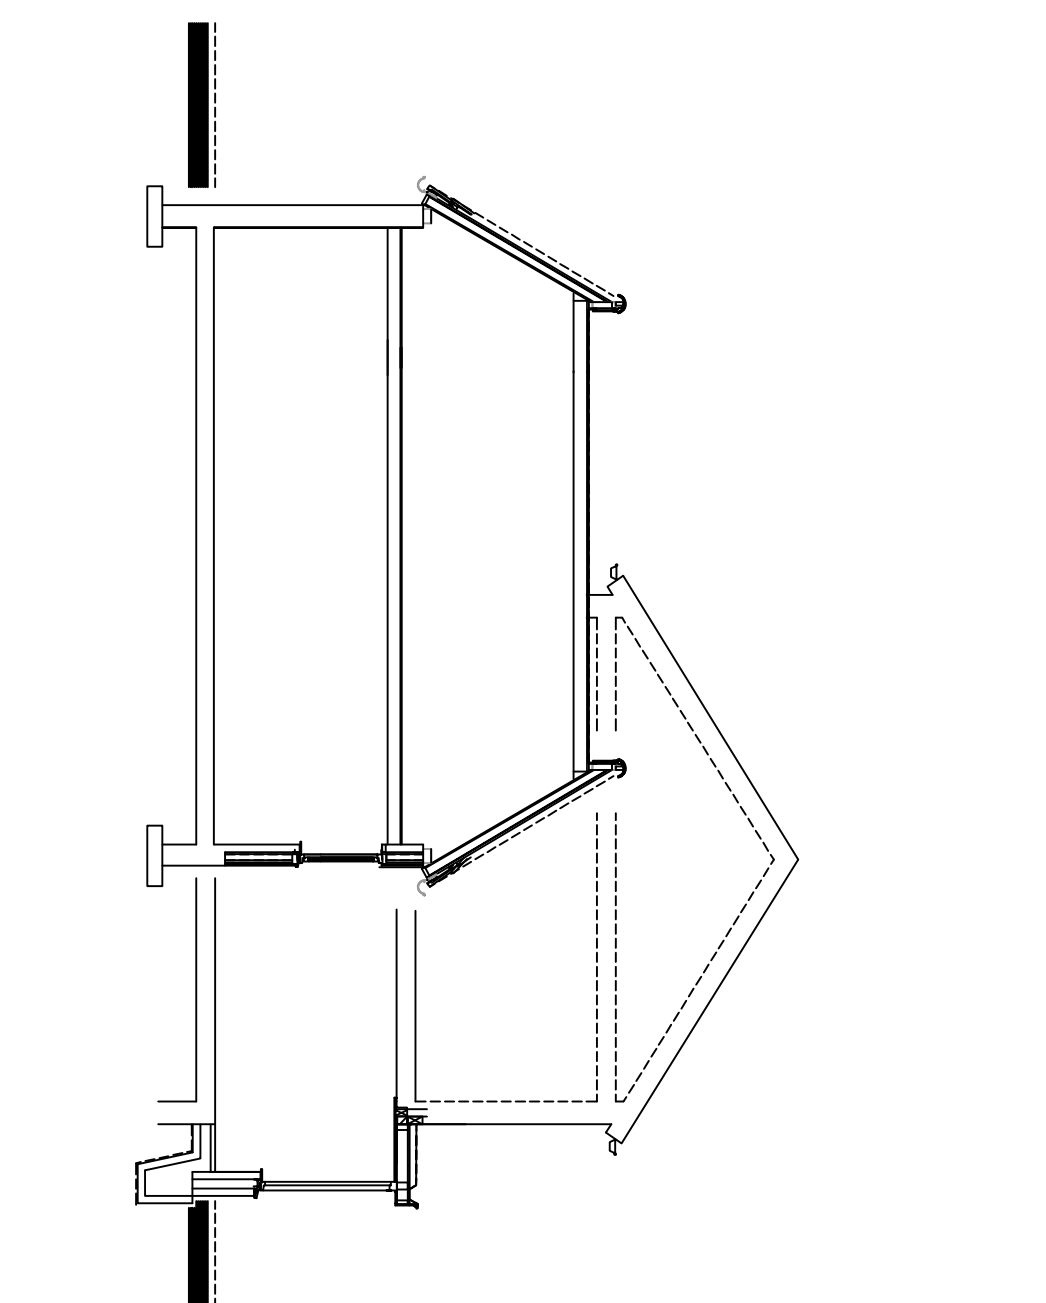
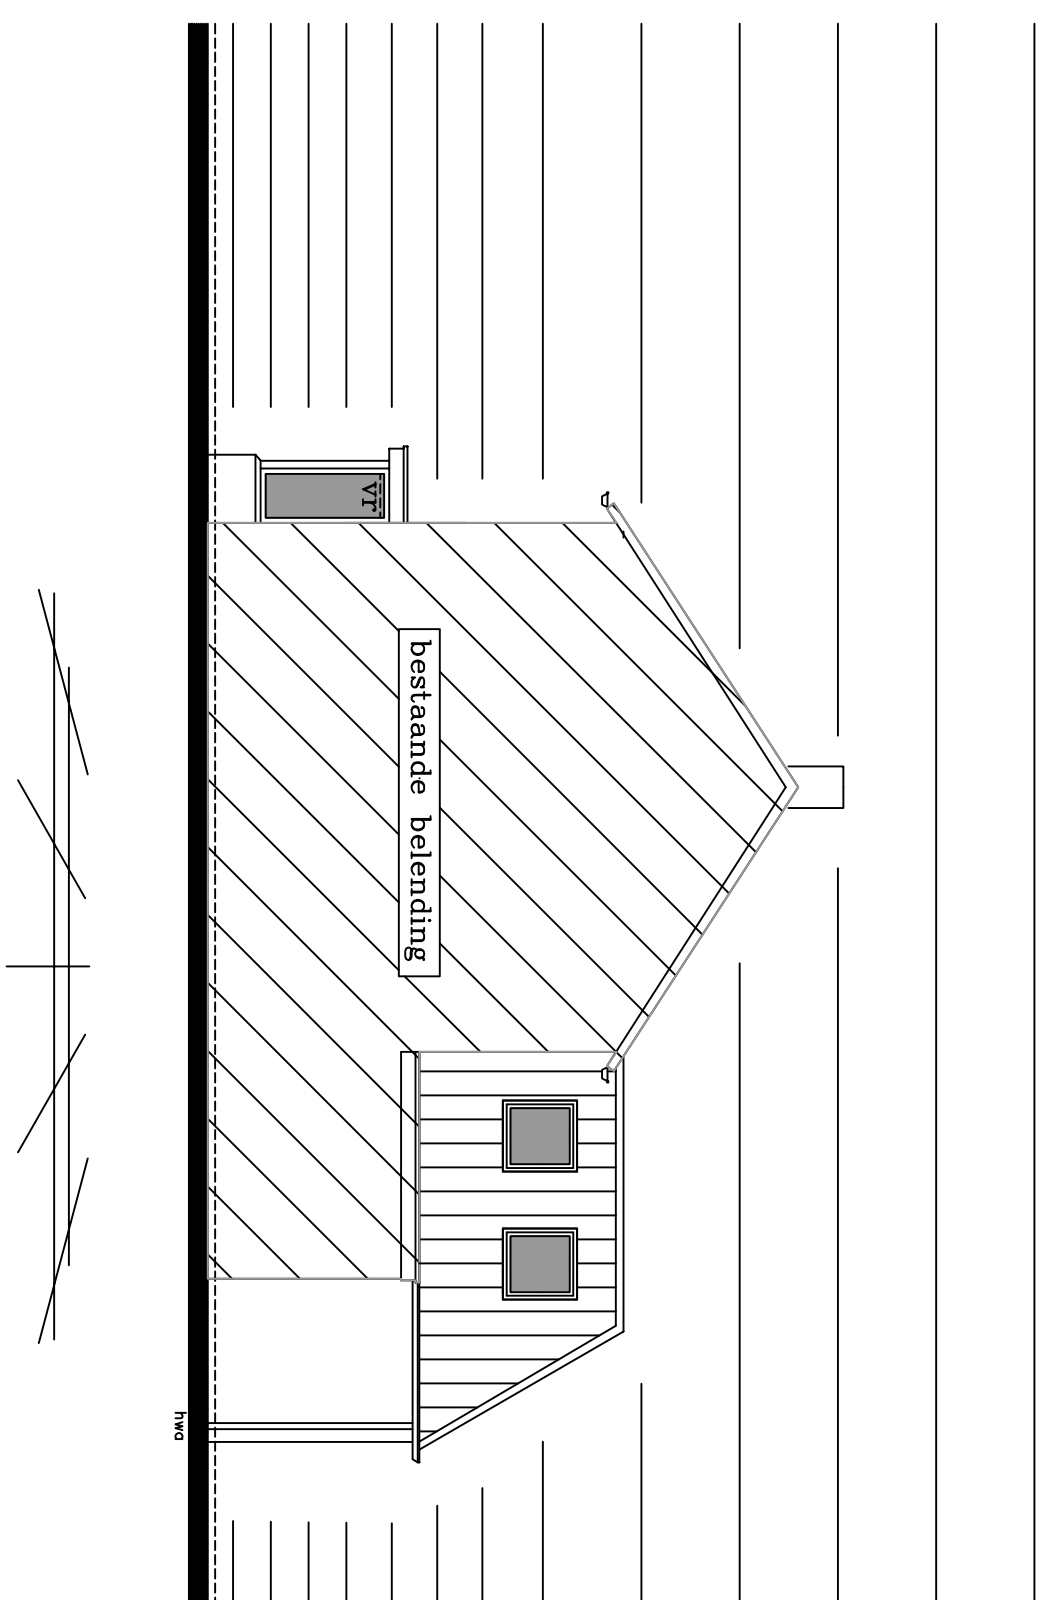
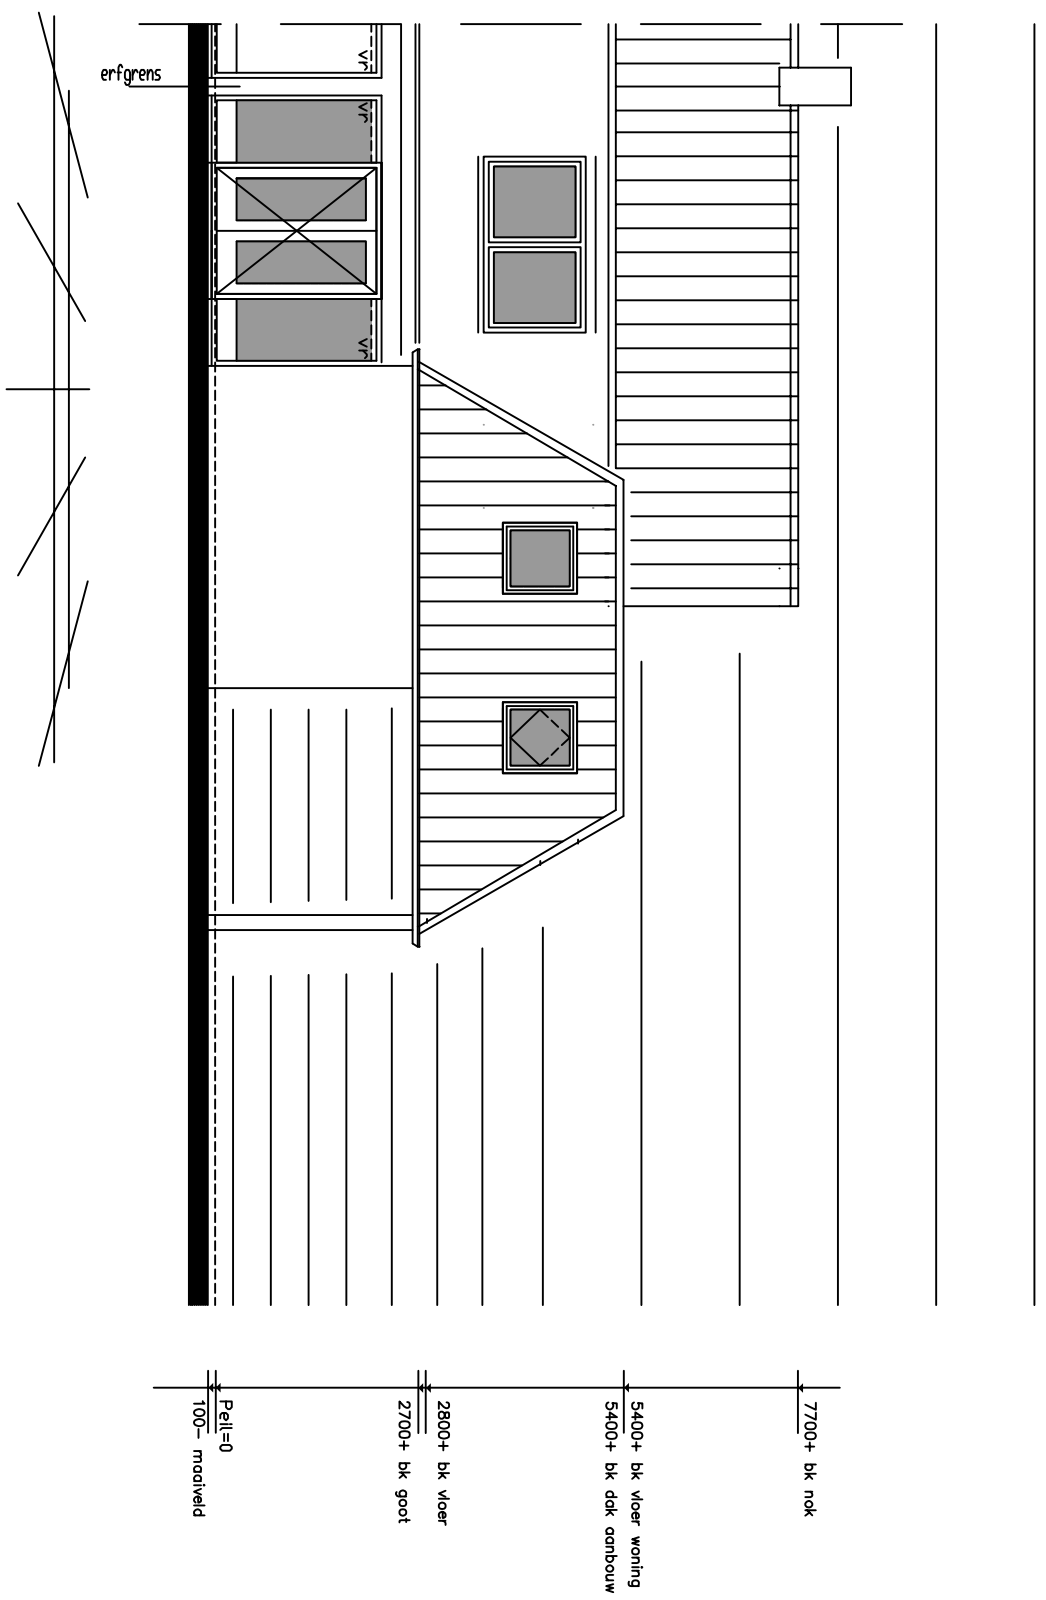
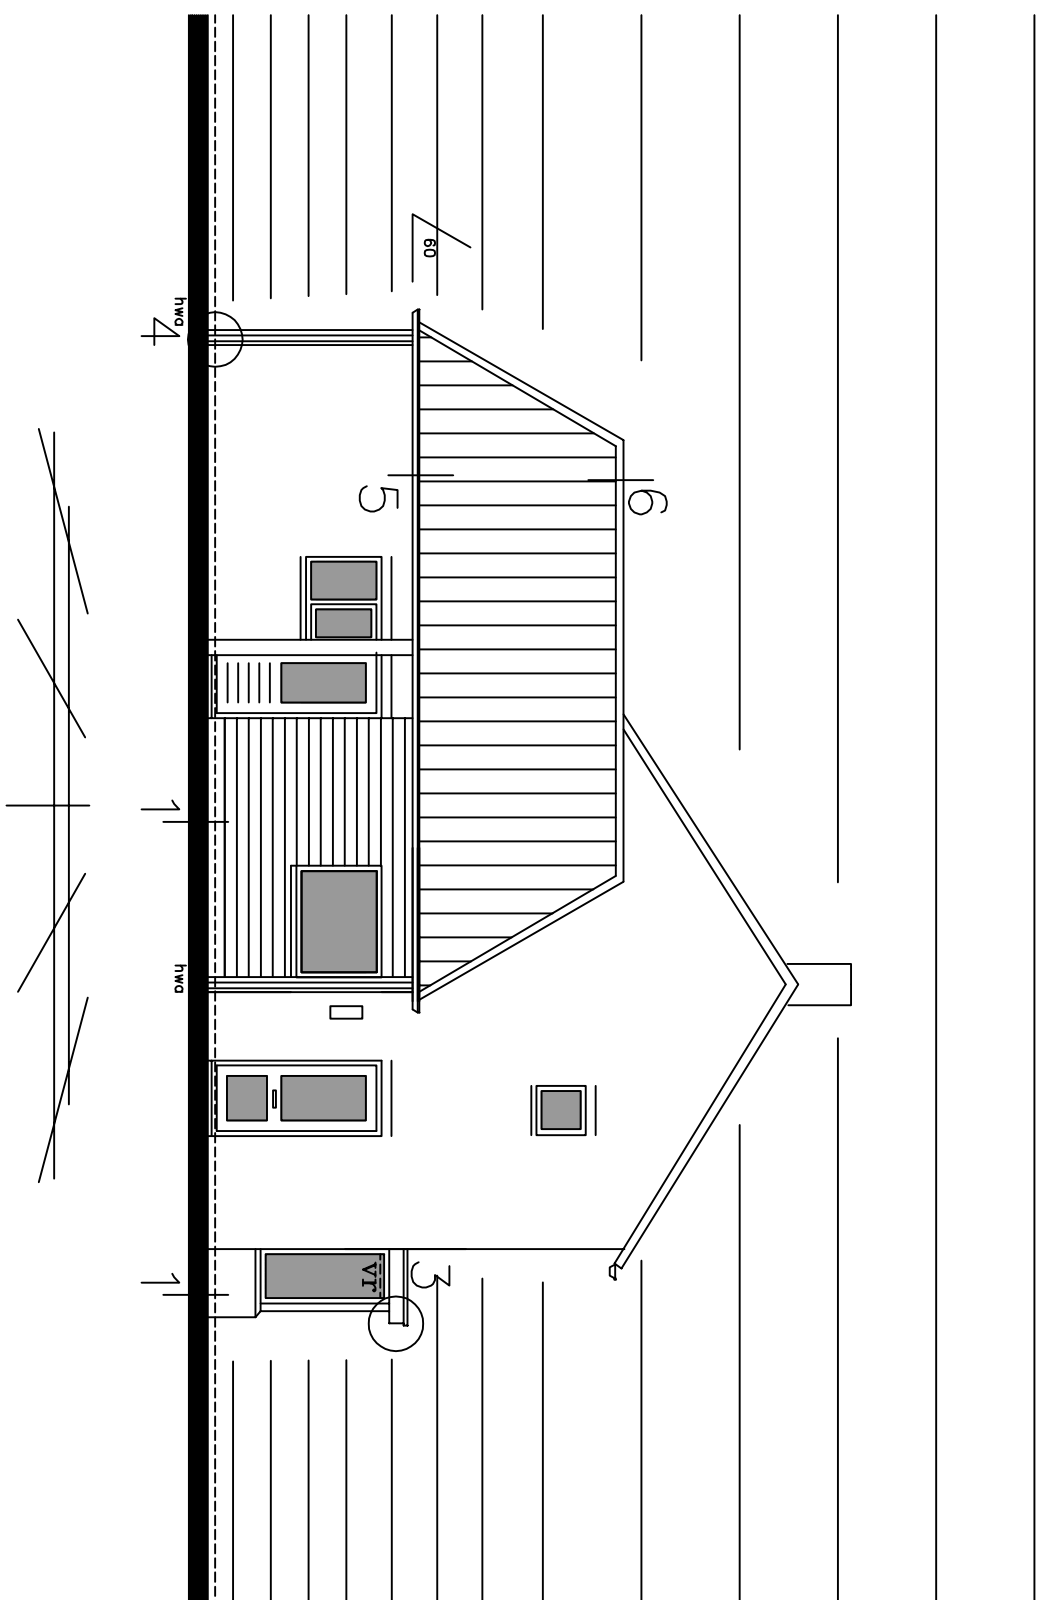
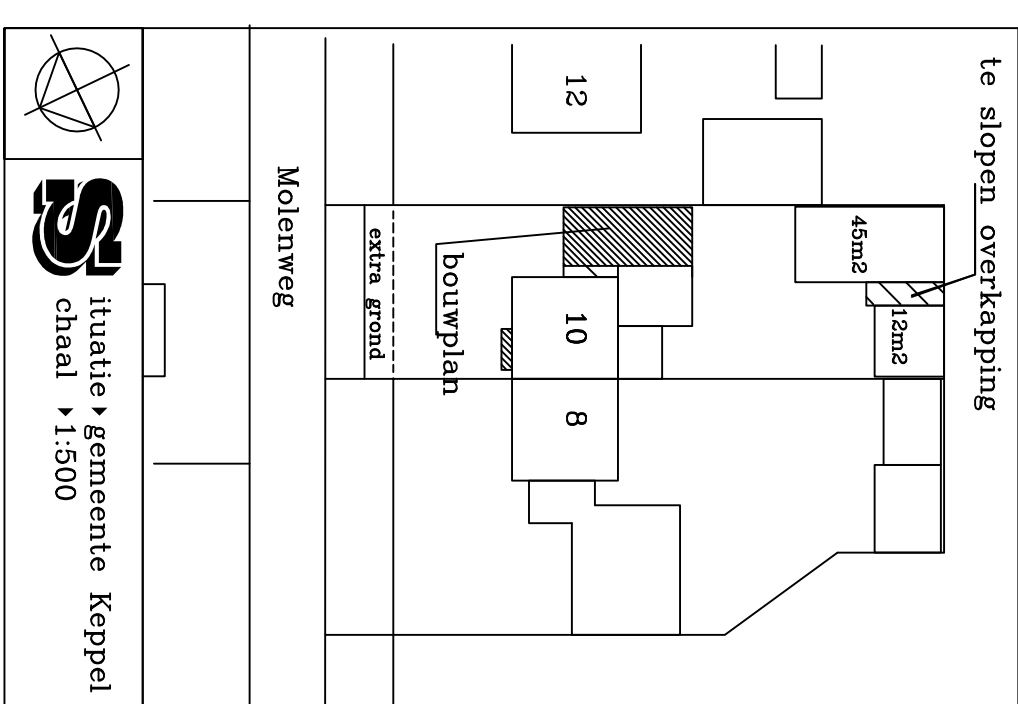
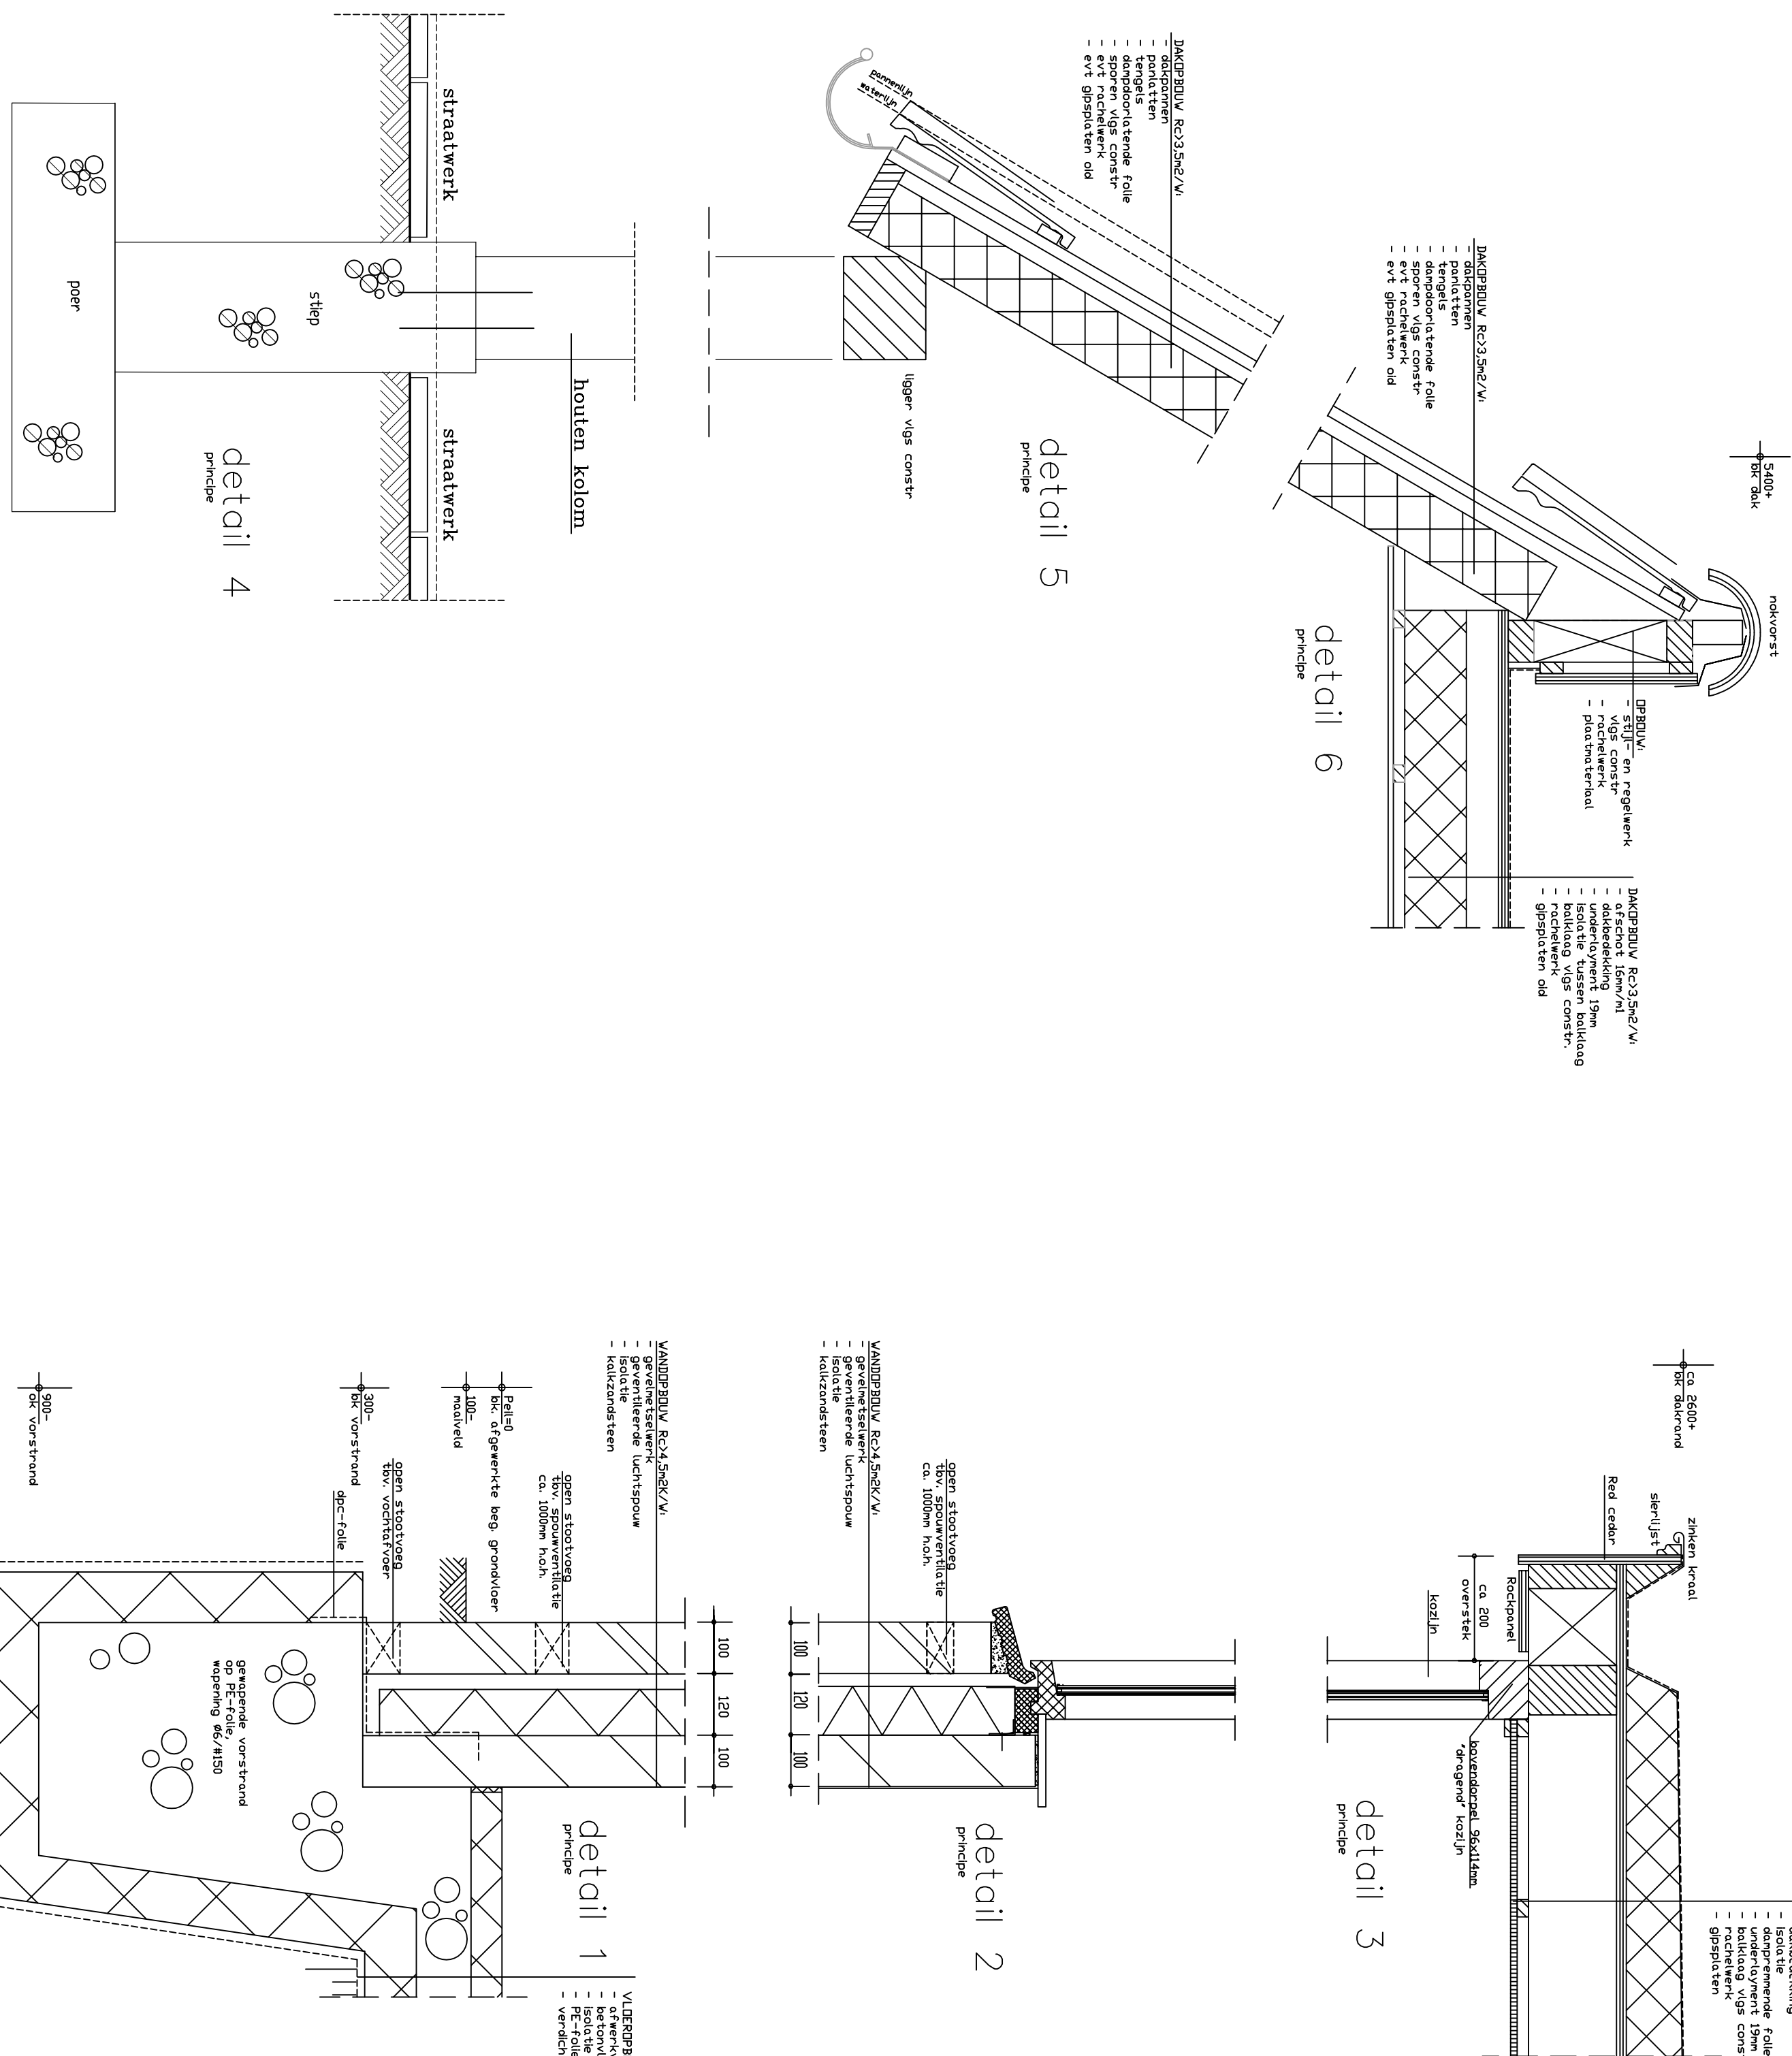
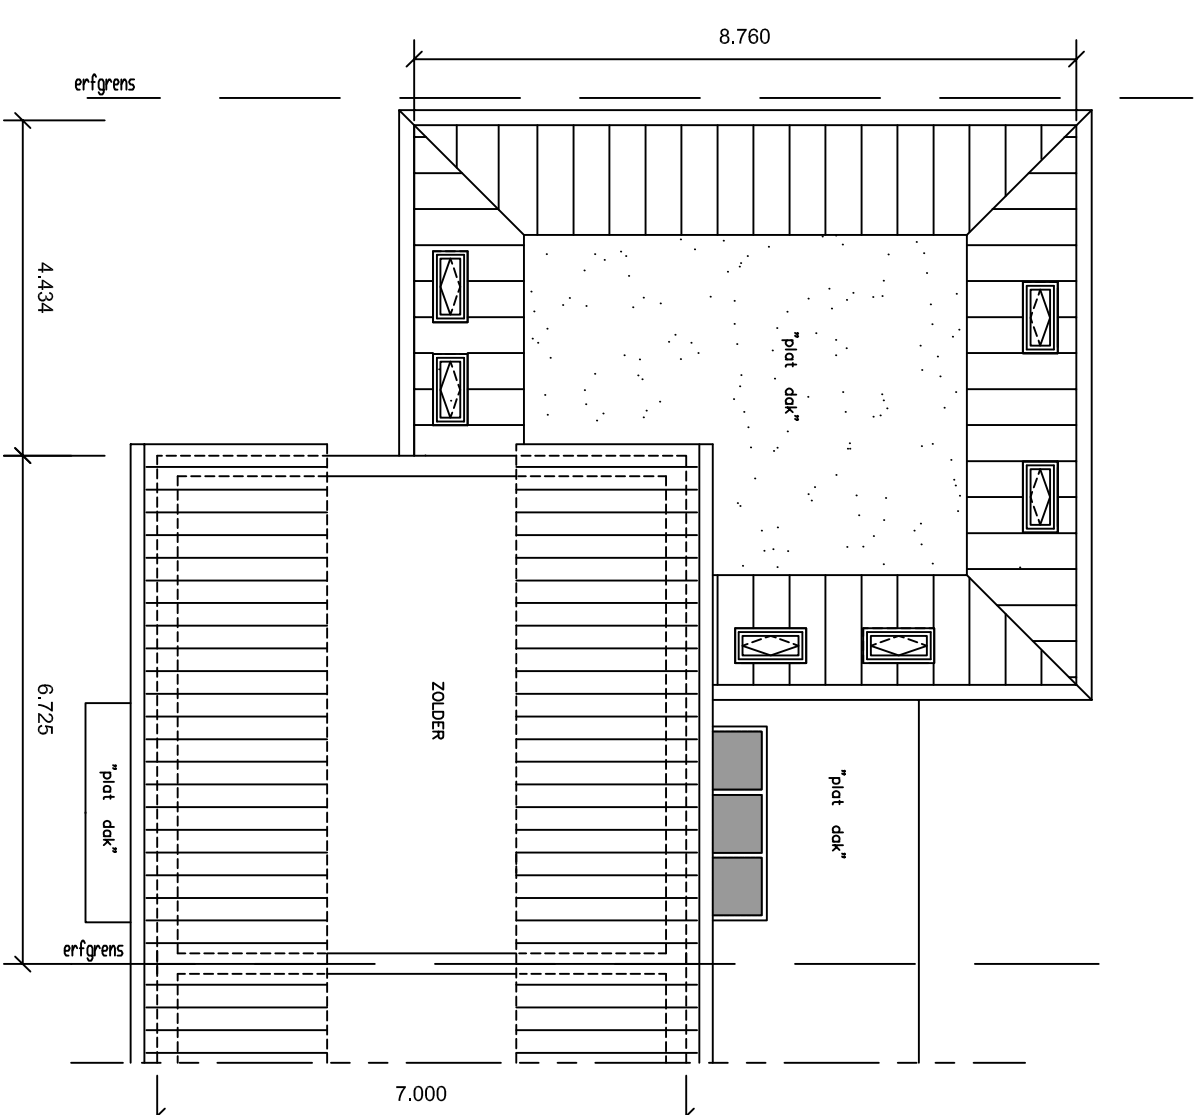
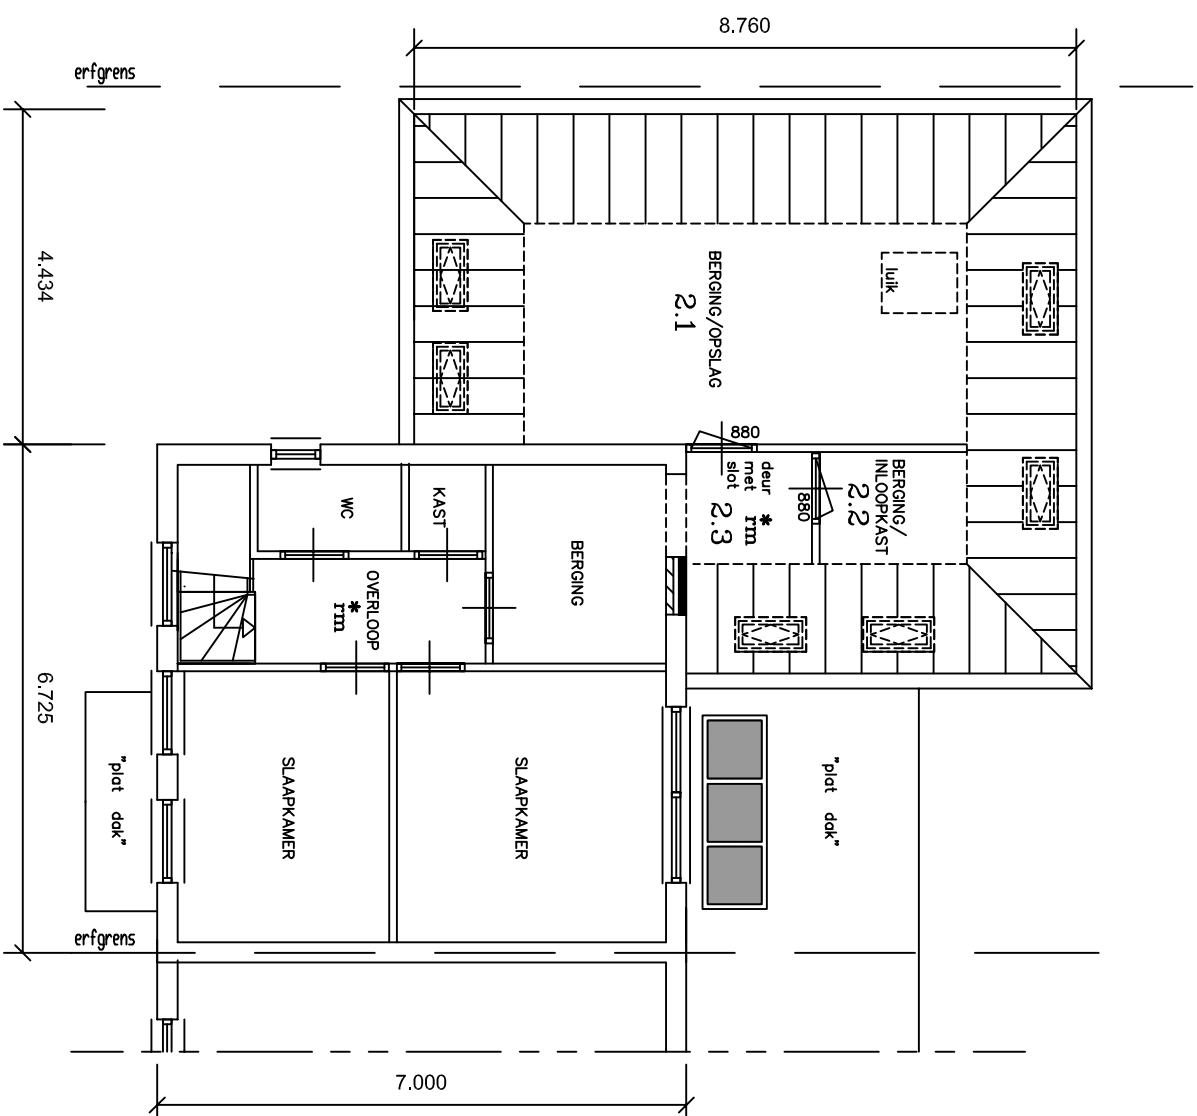
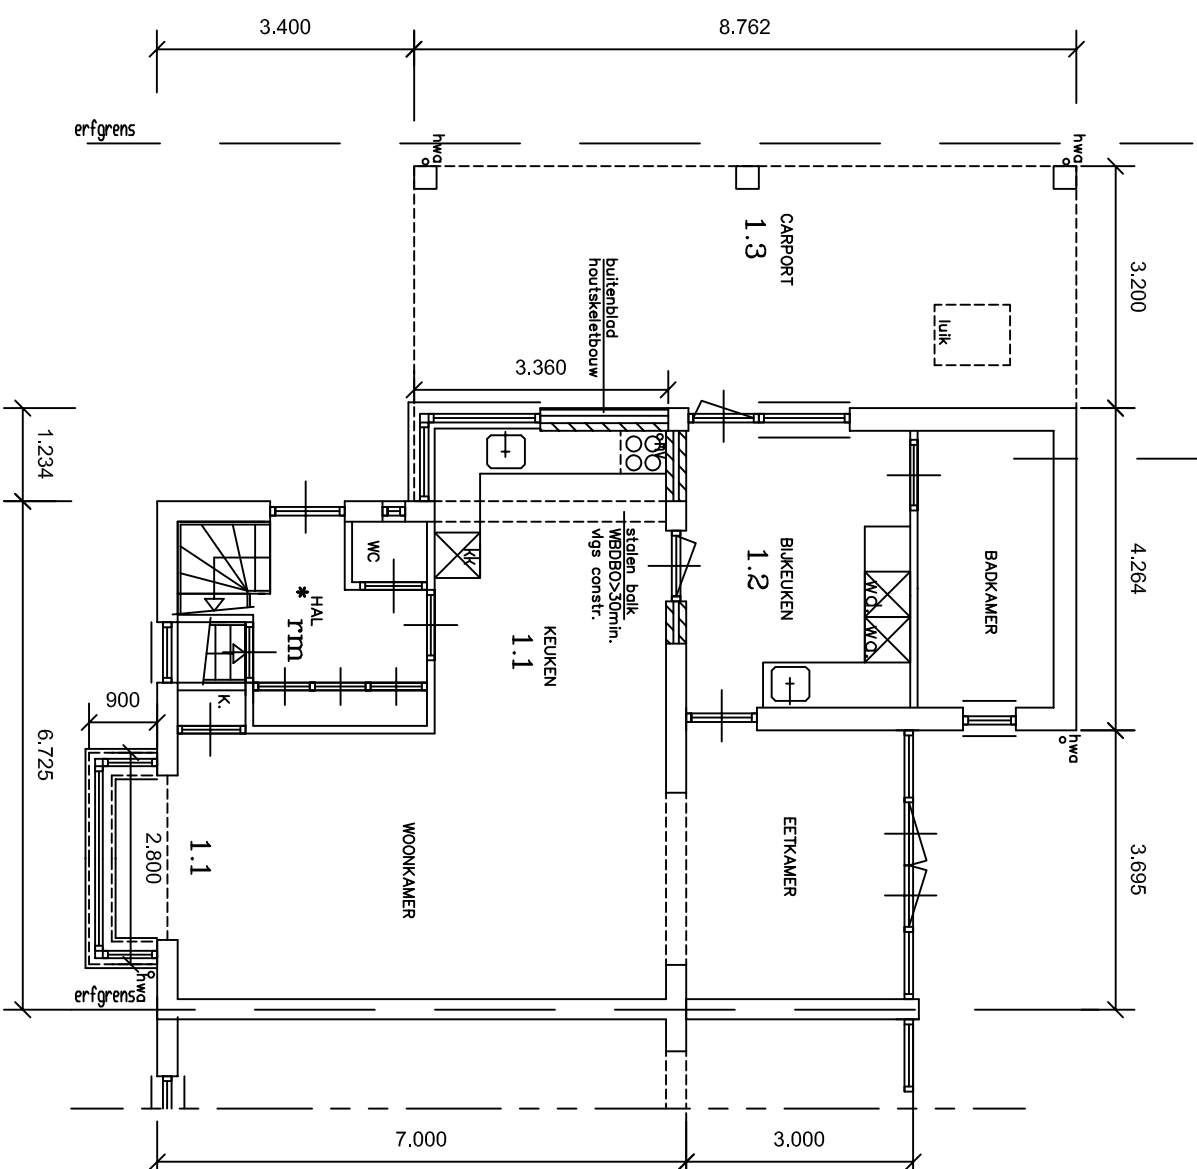
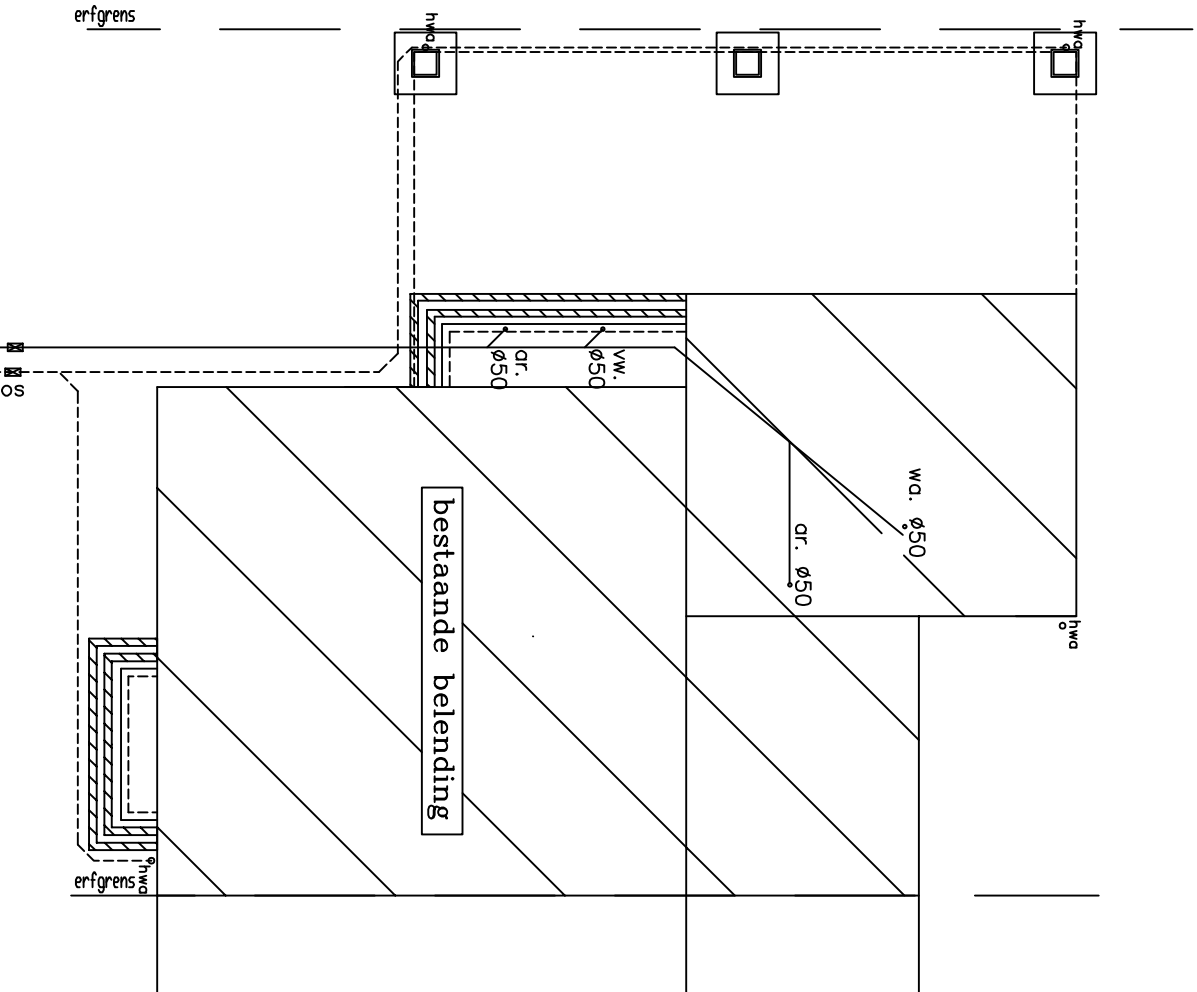


[illegible]GEWIJZIGDE SITUATIE

Project: Vergroten van de woning aan de
Molenweg 10 te Drempt

Oprichtgever: De heer R. Bremer
Molenweg 10
6996 DP Drempt
tel. 06-133 806 2

Datum: 26-02-2016 06-01-2017
19-03-2016 18-01-2017
08-11-2016 02-02-2017
03-12-2016

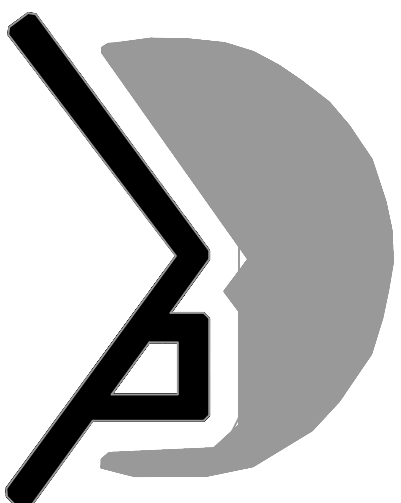

Bremer Bouw
Molenweg 10
6996 DP Drempt
Tel.: 06- 133 806 22