


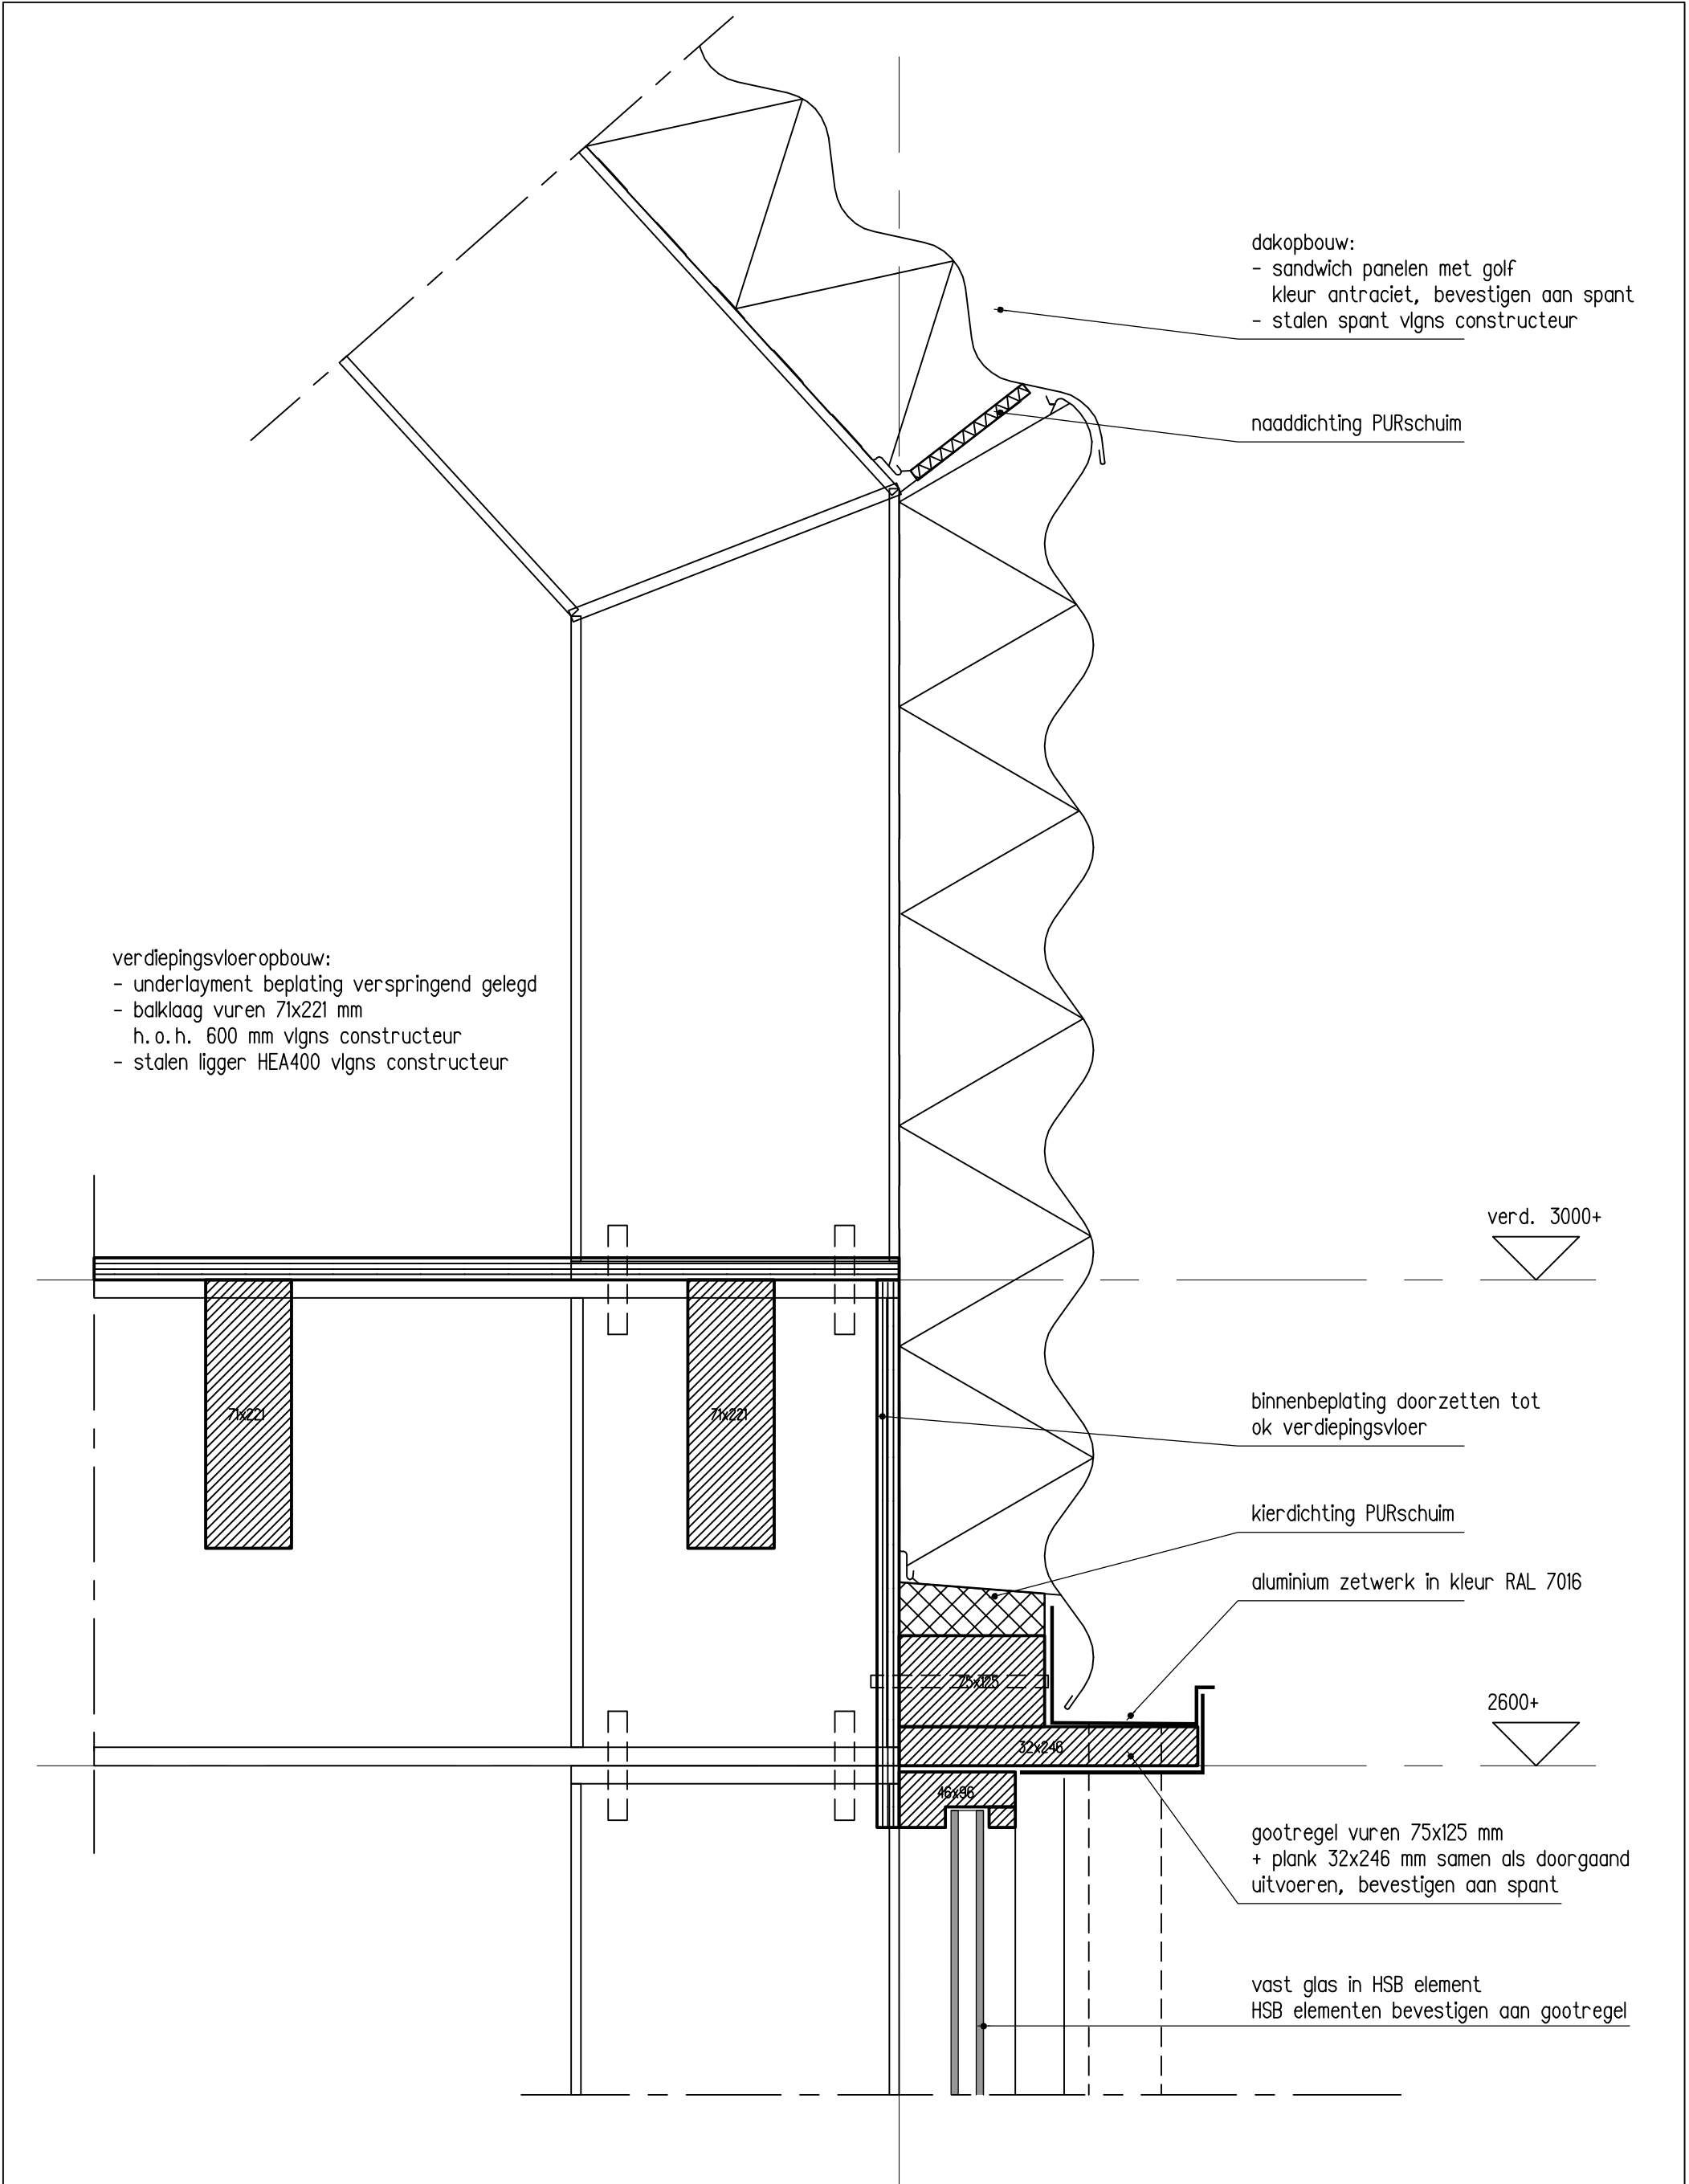

SCHAAL 1: 5	FORM A3	GETEK RK	ARCH WR	DATUM 11-05-2017
WARC				WERK 1703
ARCHITECTUUR & ONTWIKKELING Bronkhorsterweg 26 +31 (0)575 472847 www.warc.nl 7221 AC Steenderen +31 (0)6 4893 0854 ward@warc.nl +31 (0)6 1810 6973 marc@warc.nl				T0-601

