



No.	Description	Remarks
1	Vaste stofinvoer vaste co-producten	-
2	Mestontvangstsilo	Ø14x10m
3	Silo voor vloeibare co-stromen	Ø14x10m
4	Vloeibare stoffen ontvangst en invoer	6 x 100m <sup>3</sup>
5	Vergistingstanks	(3x) 24 x 8m
6	Na-vergistingstank	Ø24 x 8m
7	Mechanisch afscheidingssysteem (Separator)	-
8	Buffer dunne fractie vijzelpersen en centrifuges	-
9	Mechanisch afscheidingssysteem (centrifuge)	-
10	Flotatie unit	-
11	SBR	Ø24x 6m
12	Aansluiting op de RWZI	-
13	Fakkel	-
14	Warmte distributie	-
15	Luchtbehandeling	-
16	HoSt @ Biogasopwerking	1550 Nm3 biogas/uur
17	Besturing (in gebouw)	-
18	Gebouw	65 x35 m
19	Weegbrug	-
20	Roerwerk	-
21	Blowerdak	-
22	Dompelmixers	-
23	Mixer polyester silo	-
24	Koolstofbron	100m <sup>3</sup>
25	Buffertank t.b.v. sanitatie	100m <sup>3</sup>
26	Polymeer Unit	


THIS DRAWING REMAINS THE PROPERTY OF HOST AND MUST BE NEITHER BE PASSED ON TO ANY PERSON NOR AUTHORIZED BY US TO RECEIVE IT, NOR BE COPIED OR OTHERWISE MADE USE OF ANYBODY WITHOUT OUR PERMISSION.

10	11-10-2016	Gebouw verplaatst en verwijderd	RBe	APe	APe
Rev.	Date	Description	Drawn by	Checked by	Approved by
			Drawn by (rev. 0)	ESn	
			Checked by (rev. 0)	HWa	
			Approved by (rev. 0)	HWa	
<b>HOST</b> BIO-ENERGY INSTALLATIONS			Unless otherwise specified all dimensions are in mm		
Title <b>Layout</b>		Date rev. 0 (original) <b>05-02-2016</b>	Projection		
Drawing no. <b>3728-tek02-01</b>	Rev. <b>10</b>	Plot date <b>11-10-2016</b>			
Project no. <b>3728</b>	Client <b>Waterschap Vallei-Veluwe</b>	Scale <b>1:1000</b>	Size <b>A3</b>	Sheet <b>1 of 3</b>	
				www.host.nl	

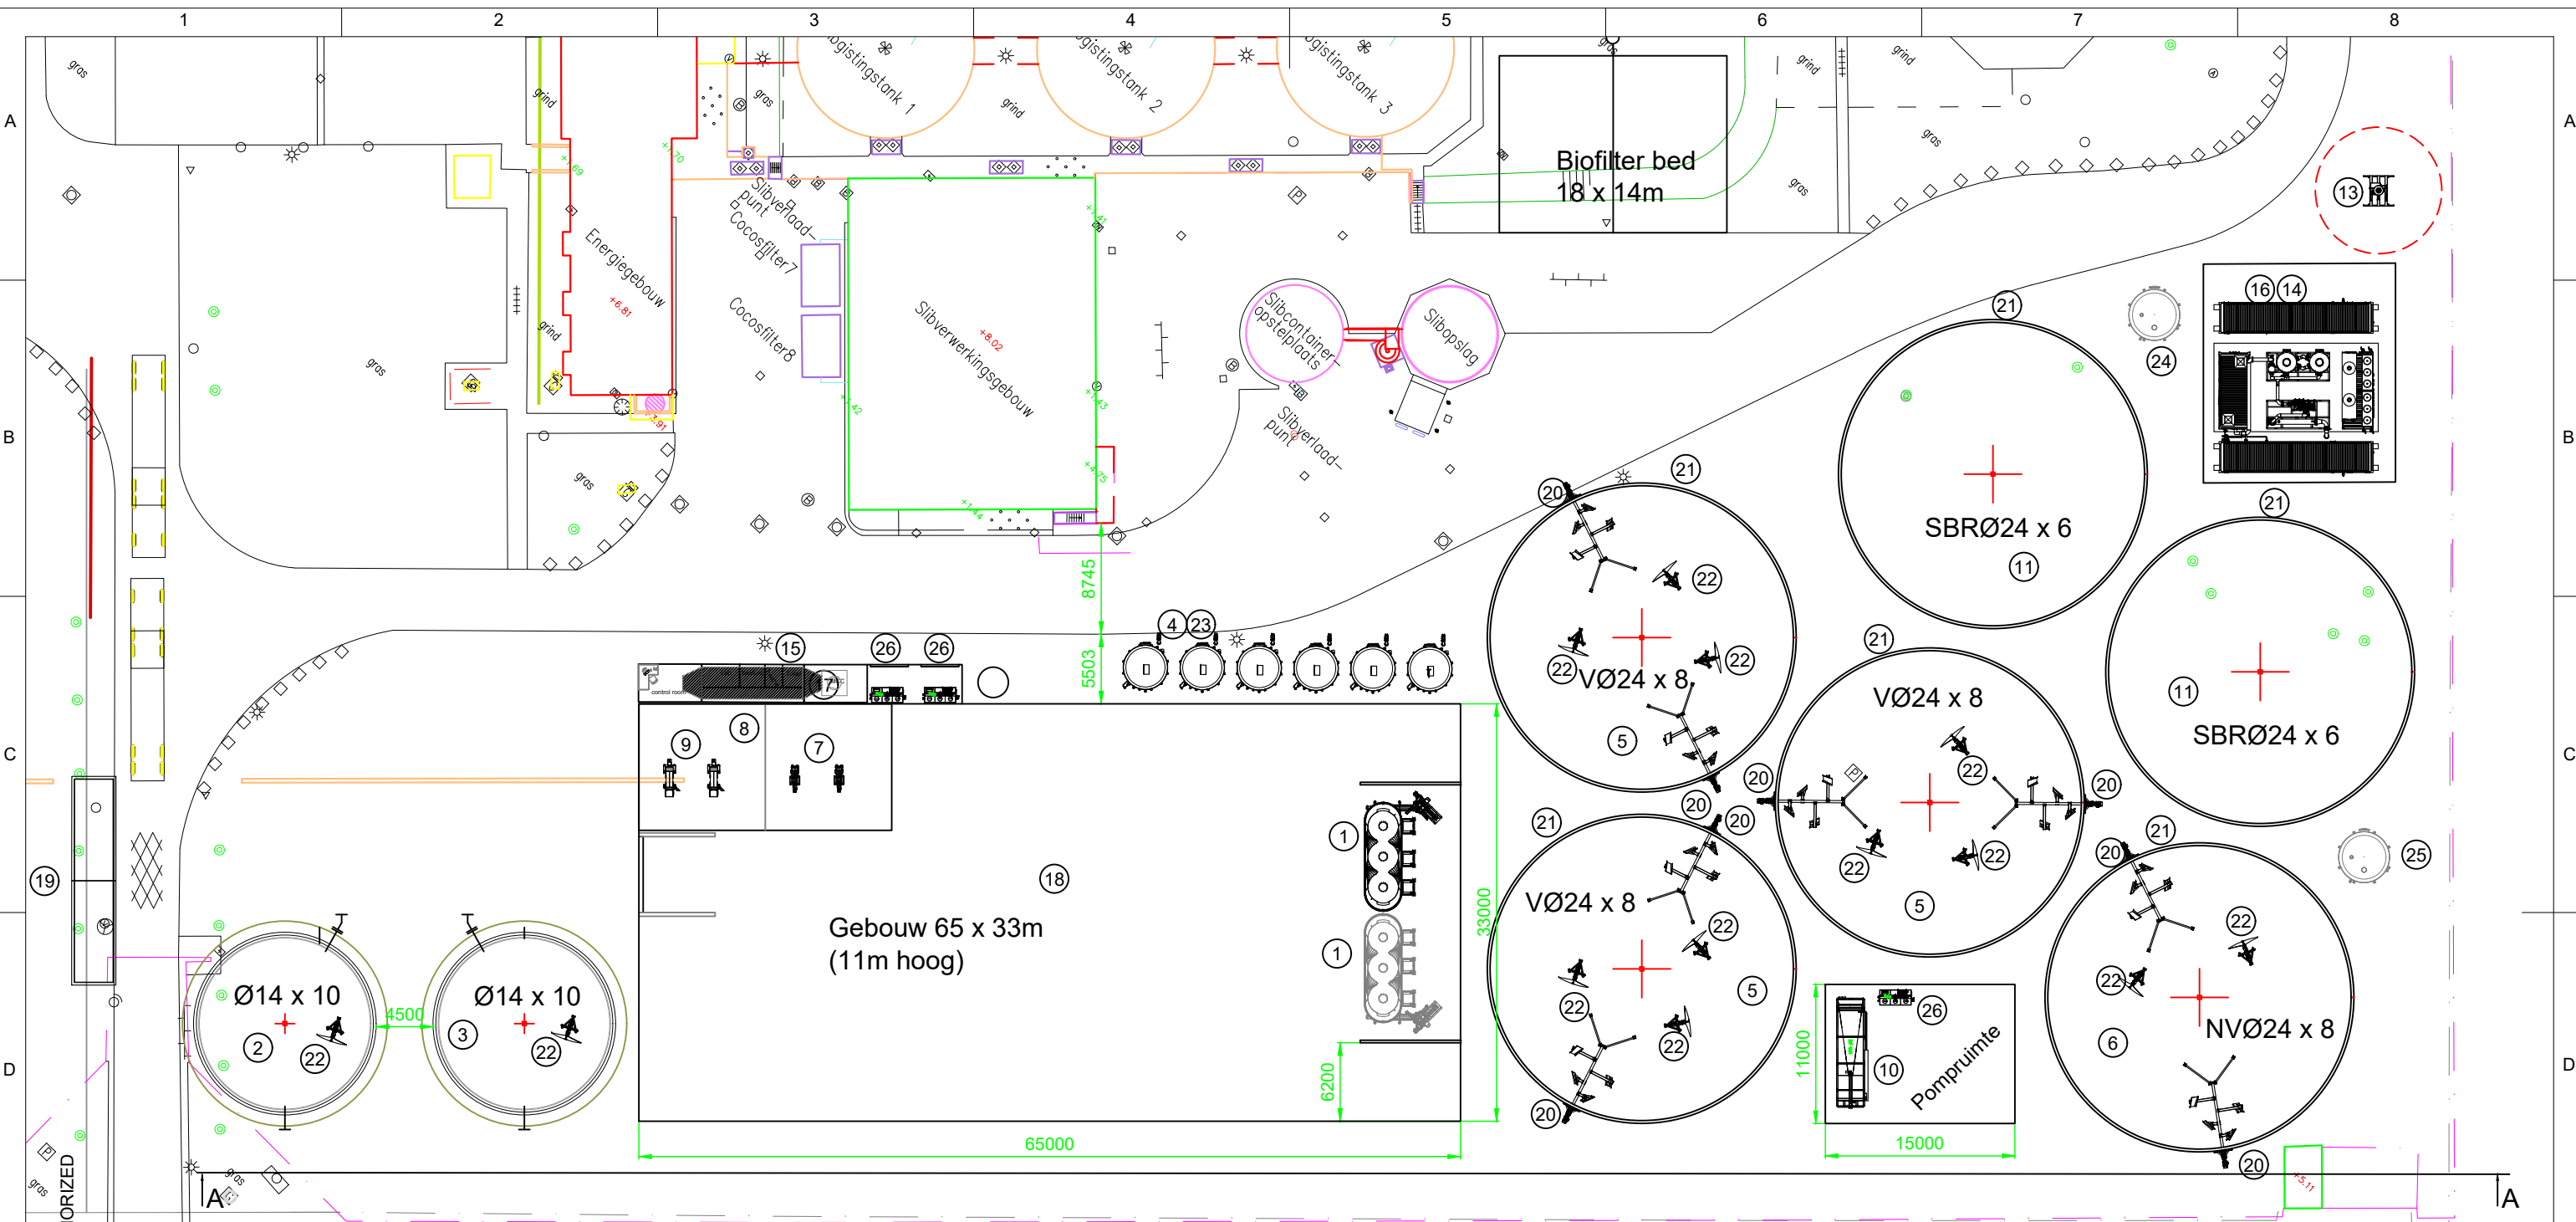


THIS DRAWING REMAINS THE PROPERTY OF HOST AND MUST BE NEITHER BE PASSED ON TO ANY PERSON NOT AUTHORIZED BY US TO RECEIVE IT, NOR BE COPIED OR OTHERWISE MADE USE OF ANYBODY WITHOUT OUR PERMISSION.

Title <b>Layout-detail</b>					
Drawing no. <b>3728-tek02-01</b>		Rev. <b>10</b>			
Project no. <b>3728</b>	Client <b>Waterschap Vallei-Veluwe</b>		Scale <b>1:500</b>	Size <b>A3</b>	Sheet <b>2 of 3</b>

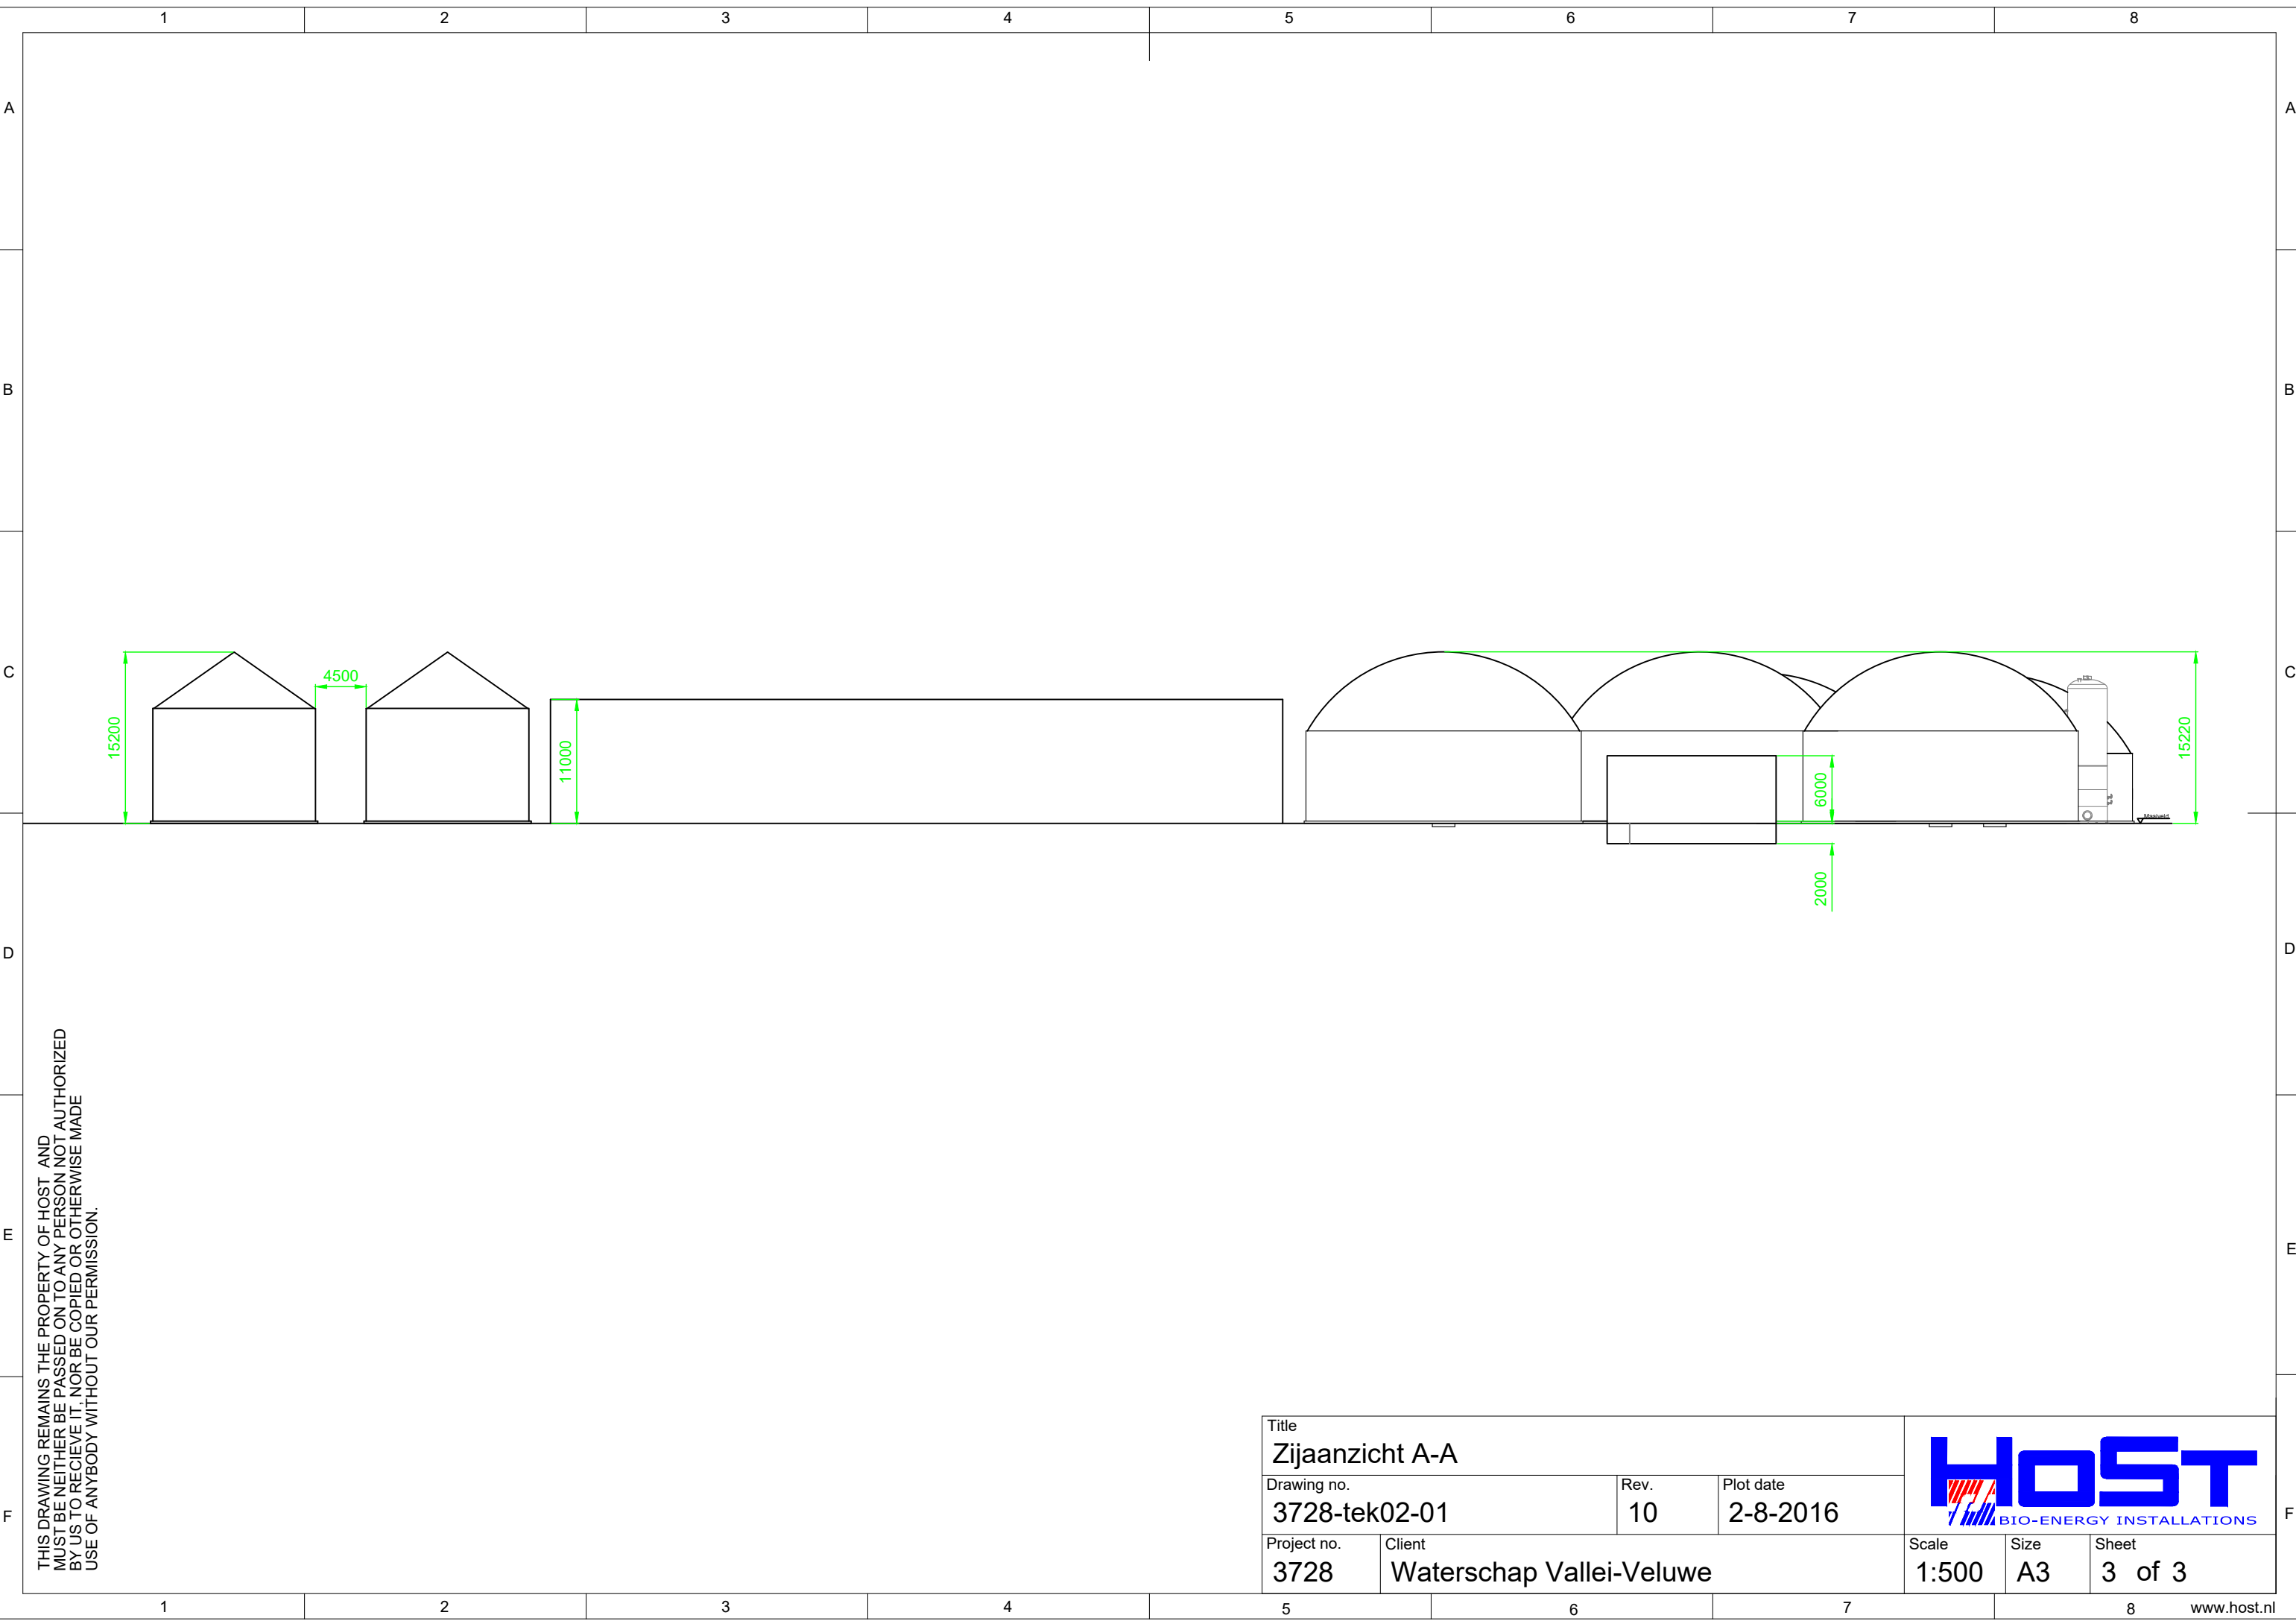

THIS DRAWING REMAINS THE PROPERTY OF HOST AND  
 MUST BE NEITHER BE PASSED ON TO ANY PERSON NOT AUTHORIZED  
 BY US TO RECIEVE IT, NOR BE COPIED OR OTHERWISE MADE  
 USE OF ANYBODY WITHOUT OUR PERMISSION.

Title <b>Zijaanzicht A-A</b>					
Drawing no. <b>3728-tek02-01</b>	Rev. <b>10</b>	Plot date <b>2-8-2016</b>			
Project no. <b>3728</b>	Client <b>Waterschap Vallei-Veluwe</b>		Scale <b>1:500</b>	Size <b>A3</b>	Sheet <b>3 of 3</b>