


THIS DRAWING REMAINS THE PROPERTY OF HOST AND MUST BE NEITHER BE PASSED ON TO ANY PERSON NOT AUTHORIZED BY US TO RECIEVE IT, NOR BE COPIED OR OTHERWISE MADE USE OF ANYBODY WITHOUT OUR PERMISSION.

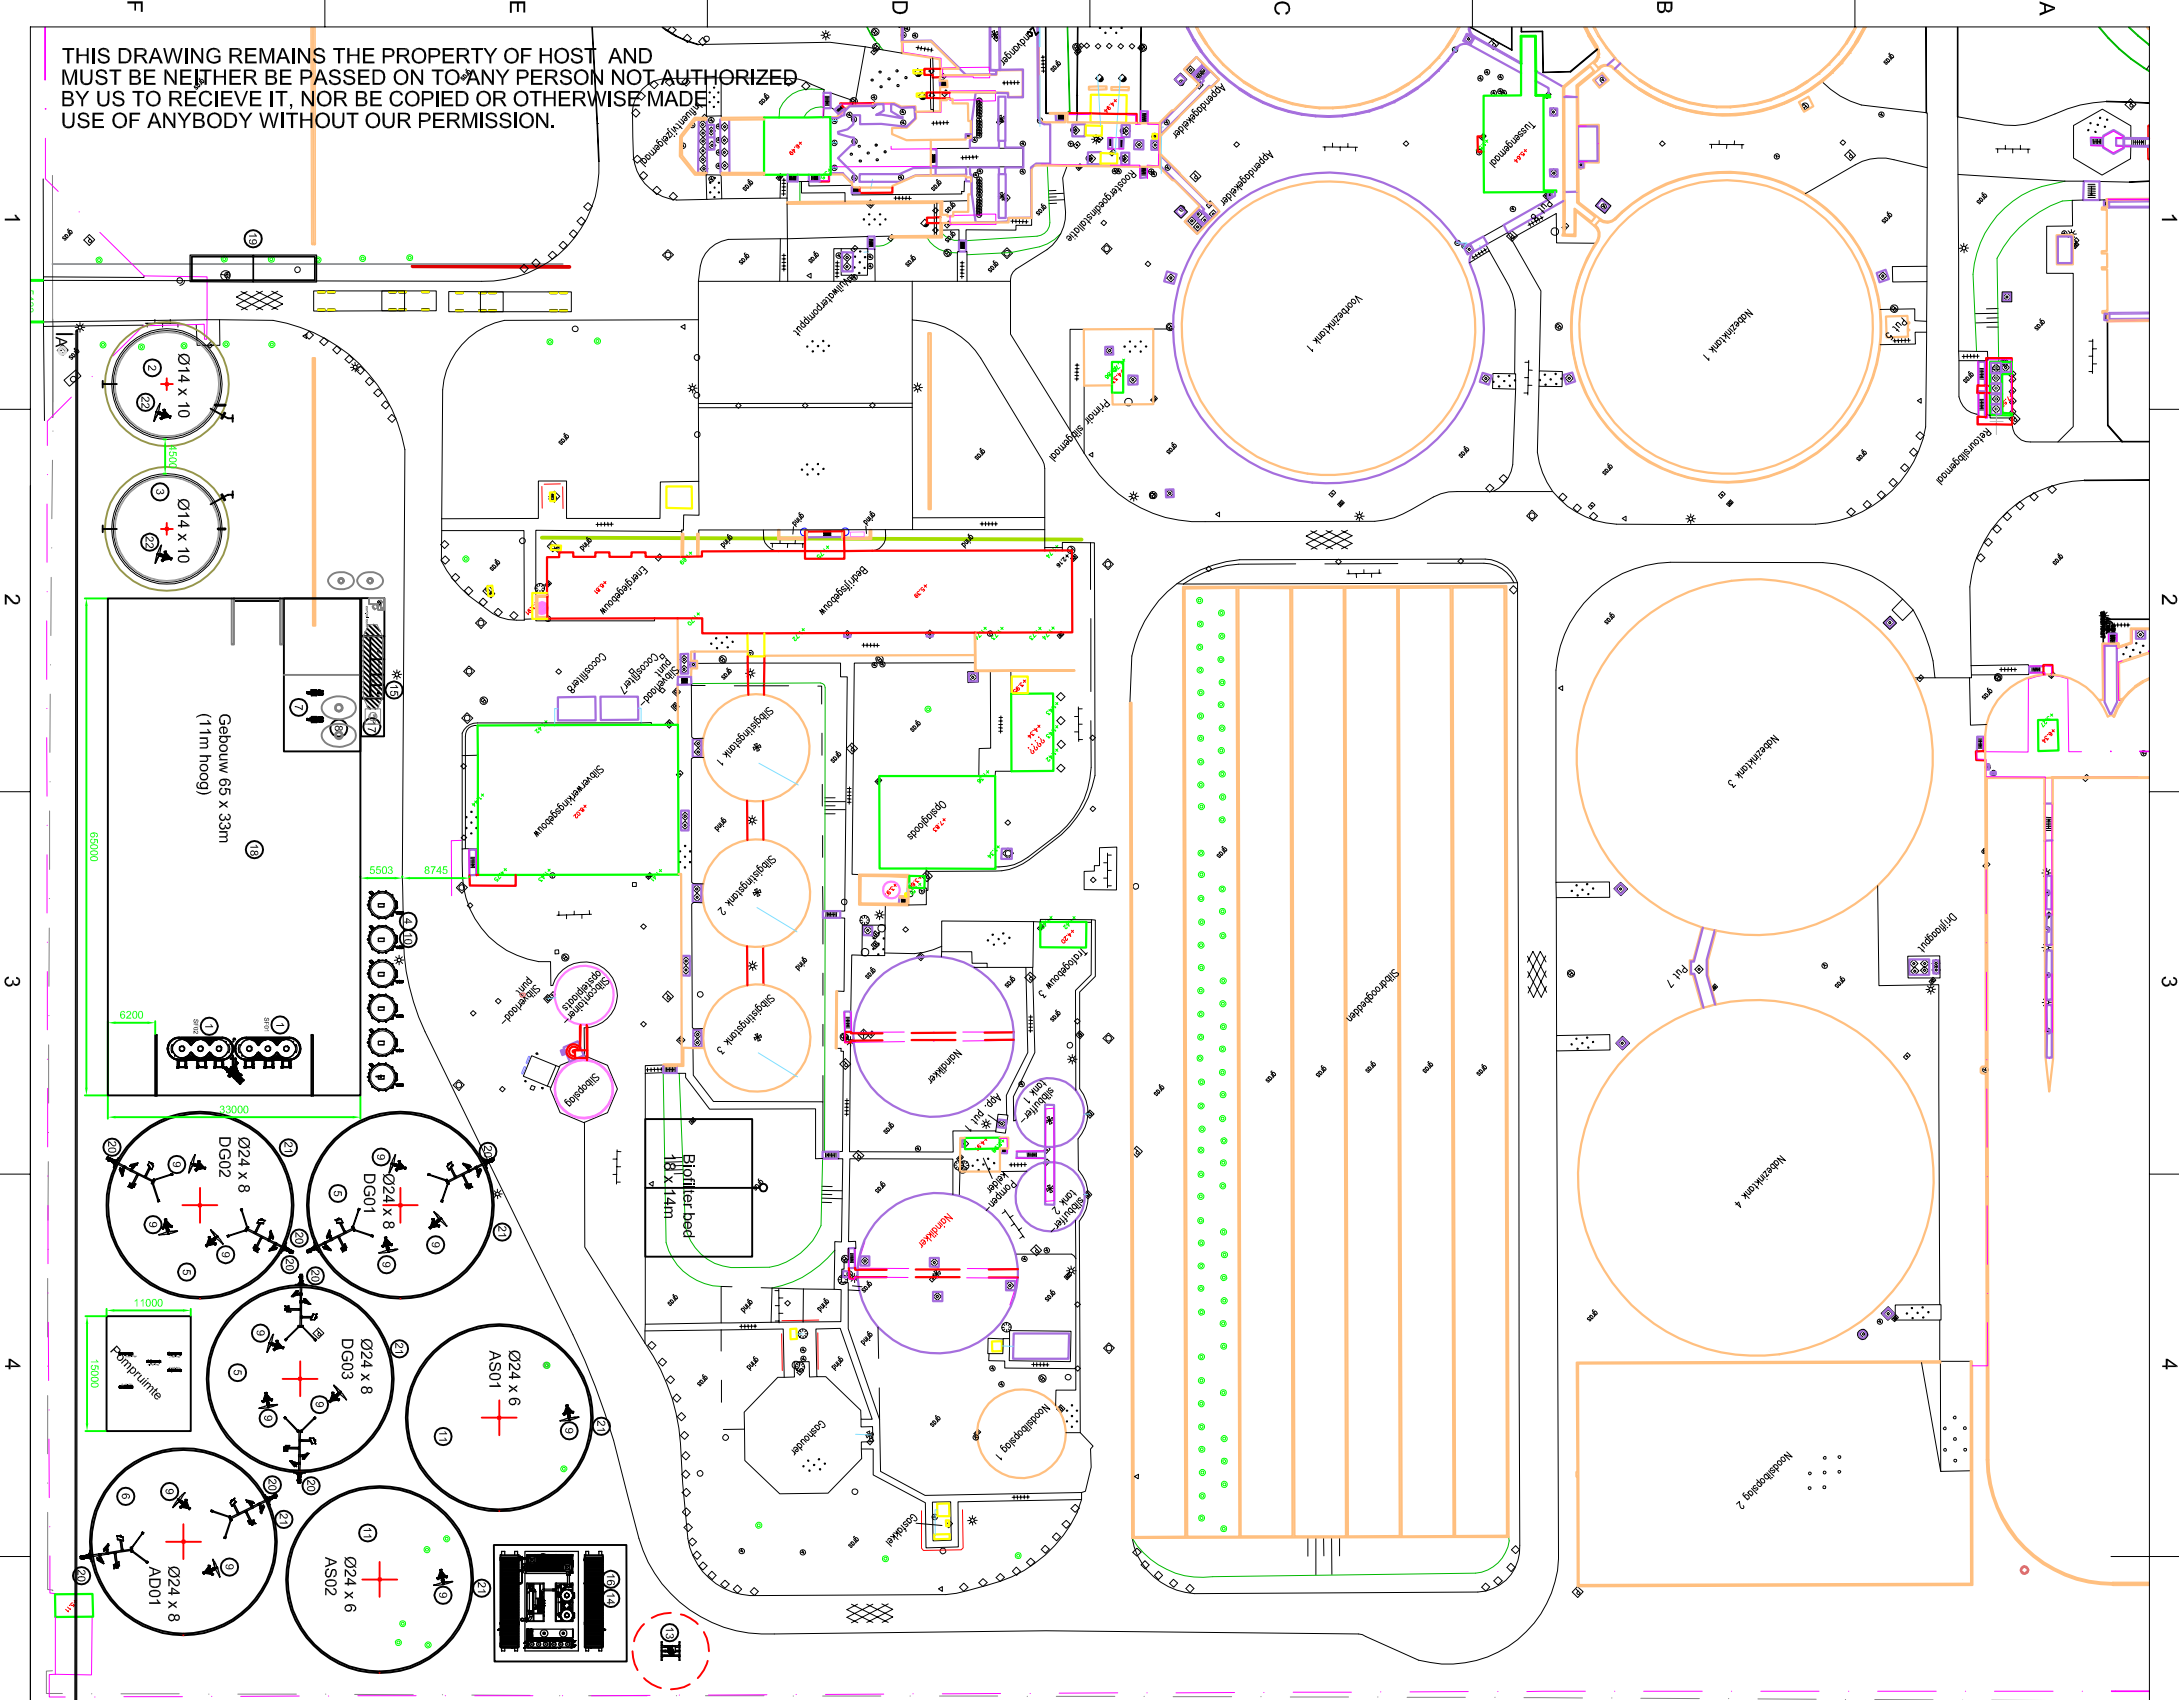

No.	Description	Remarks
1	Vaste stofinvoer vaste co-producten	-
2	Mestontvangstilo	Ø14 x 10m
3	Silo voor vloeibare co-stromen	Ø14 x 10m
4	Vloeibare stoffen ontvangst en invoer	6 x 100m³
5	Vergistingstanks	(3x) 24 x 8m
6	Na-vergistingstank	Ø24 x 8m
7	Mechanisch afscheidingsysteem (2x vijzelpers)	-
8	Buffer dunne fractie vijzelpersen	-
9	Dompelmixers	-
10	Mixer polyester silo	-
11	Opslag dunne fractie	(2x) Ø24 x 6m
12	Aansluiting op de RWZI	-
13	Fakkell	-
14	Warme distributie	-
15	Luchtbehandeling	-
16	Host @ Biogasopwerking	1550 Nm3 biogas/uur
17	Besturing (in gebouw)	-
18	Gebouw	65 x 35 m
19	Weegbrug	-
20	Roerwerk	-
21	Blower dak	-

Rev.	Date	Description	Drawn by	Checked by	Approved by
14	6-1-2017	Algemene update	EPe	APe	APe




Title
Layout

Unless otherwise specified all dimensions are in mm

Drawing no.	3728-tek02-01	Rev.	14	Plot date	11-10-2016	Date rev. 0 (original)	05-02-2016	Projection	
Project no.	3728	Client	Waterschap Vallei-Veluwe	Scale	1:1000	Size	A3	Sheet	1 of 8

THIS DRAWING REMAINS THE PROPERTY OF HOST AND
MUST BE NEITHER BE PASSED ON TO ANY PERSON NOT AUTHORIZED
BY US TO RECIEVE IT, NOR BE COPIED OR OTHERWISE MADE
USE OF ANYBODY WITHOUT OUR PERMISSION.

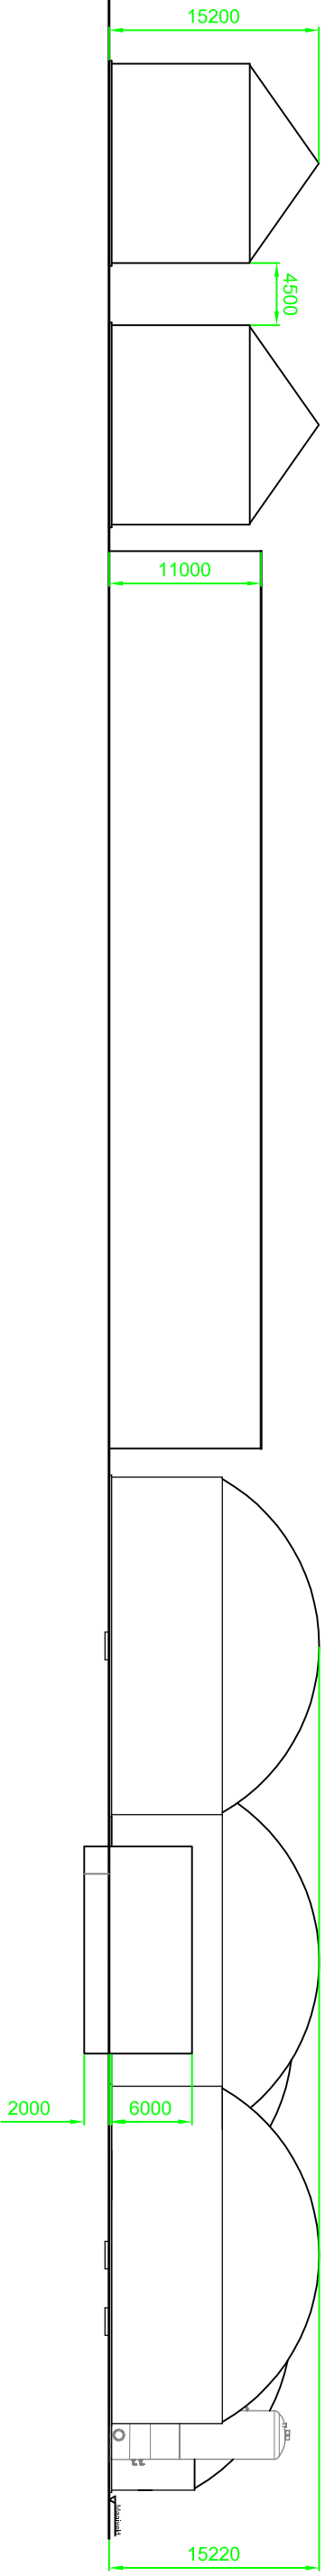

Title
Zijaanzicht A-A

Drawing no.
3728-tek02-01

Project no.
3728

Client
Waterschap Vallei-Veluwe

Rev.
14

Plot date
2-8-2016

HOST
BIO-ENERGY INSTALLATIONS


Scale
1:500

Size
A3

Sheet
3 of 8

1 2 3 4 5 6 7 8

www.host.nl

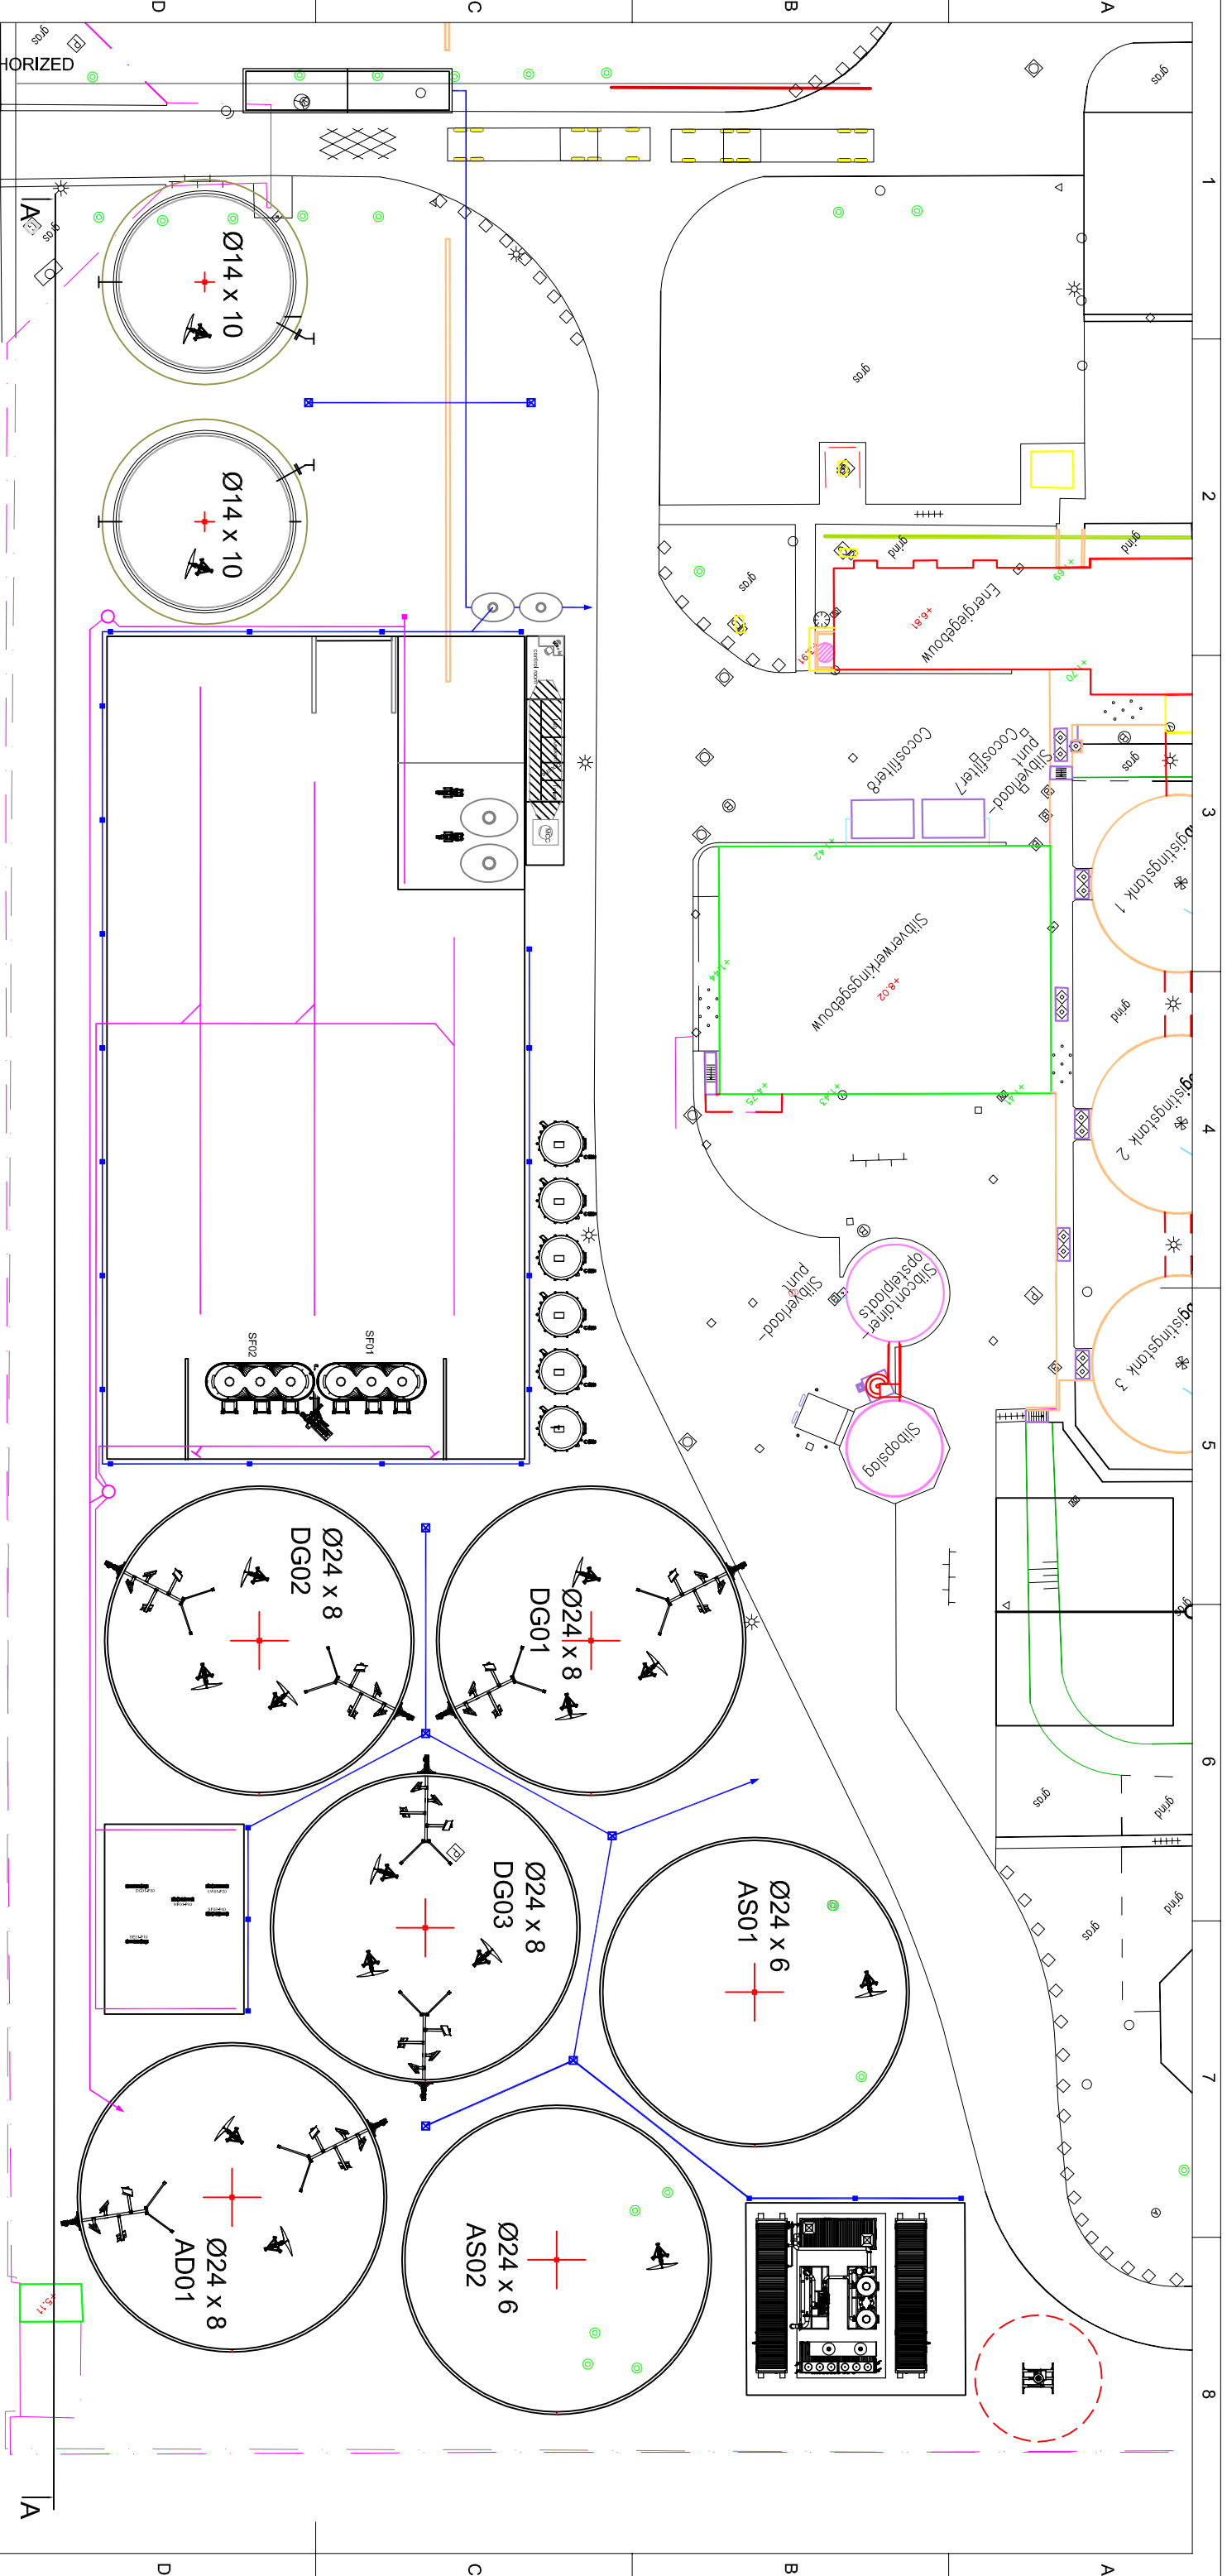

THIS DRAWING REMAINS THE PROPERTY OF HOST AND MUST BE NEITHER BE PASSED ON TO ANY PERSON NOT AUTHORIZED BY US TO RECIEVE IT, NOR BE COPIED OR OTHERWISE MADE USE OF ANYBODY WITHOUT OUR PERMISSION.



Title
Hemelwater en vuilwater

Drawing no. **3728-tek02-01** Rev. **14** Plot date **2-8-2016**

Project no. **3728** Client **Waterschap Vallei-Veluwe**



Scale **1:500** Size **A3** Sheet **4 of 8**

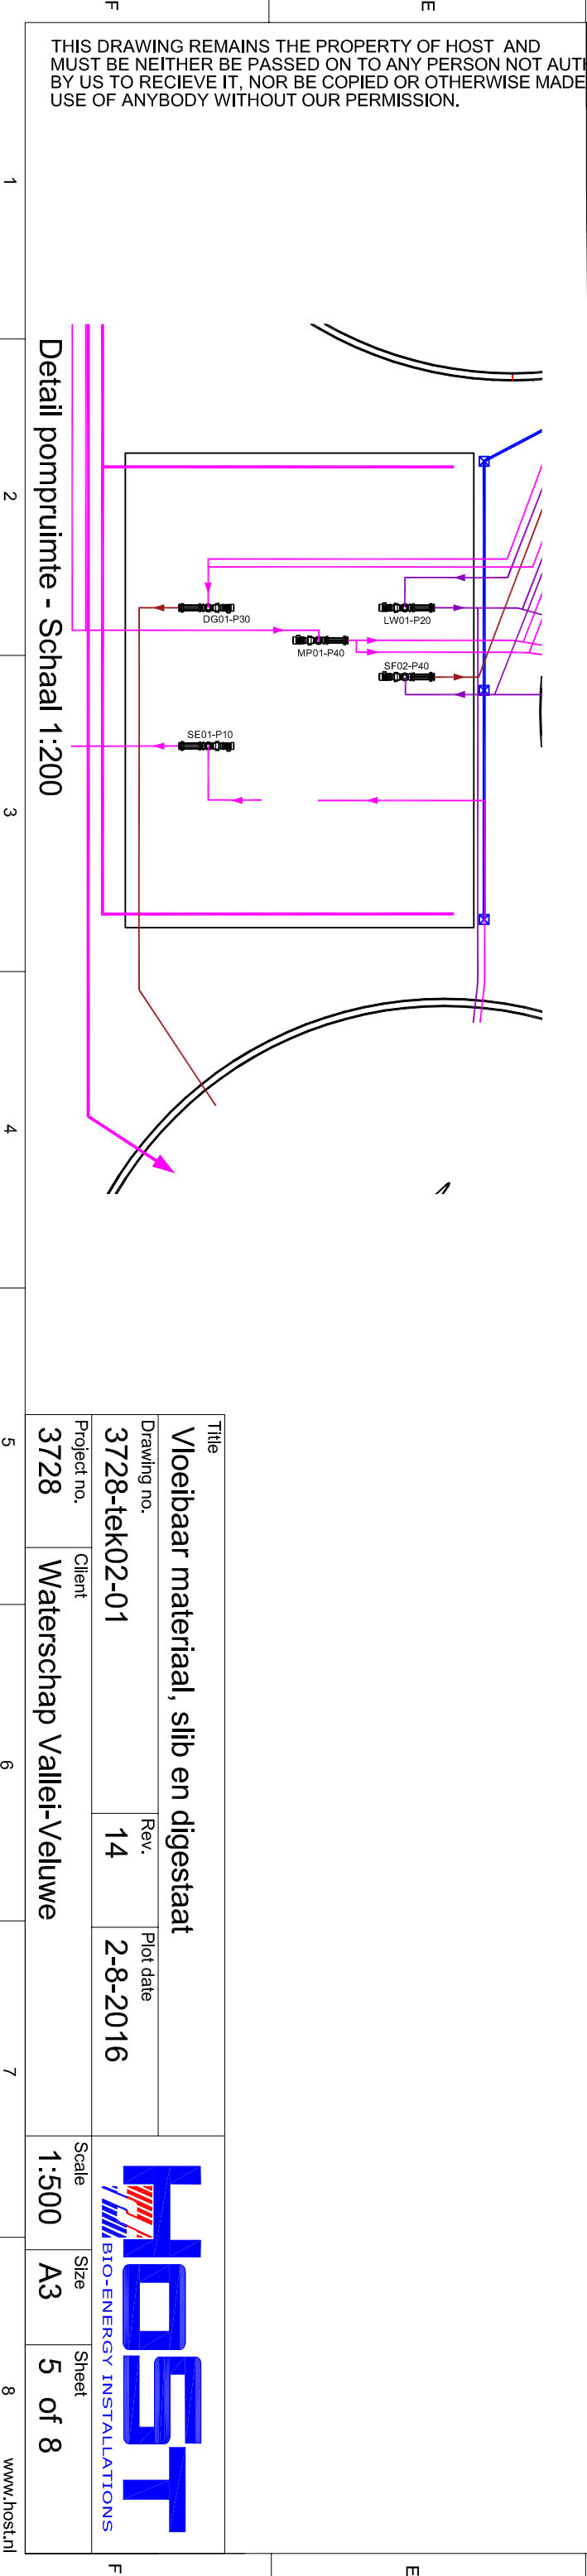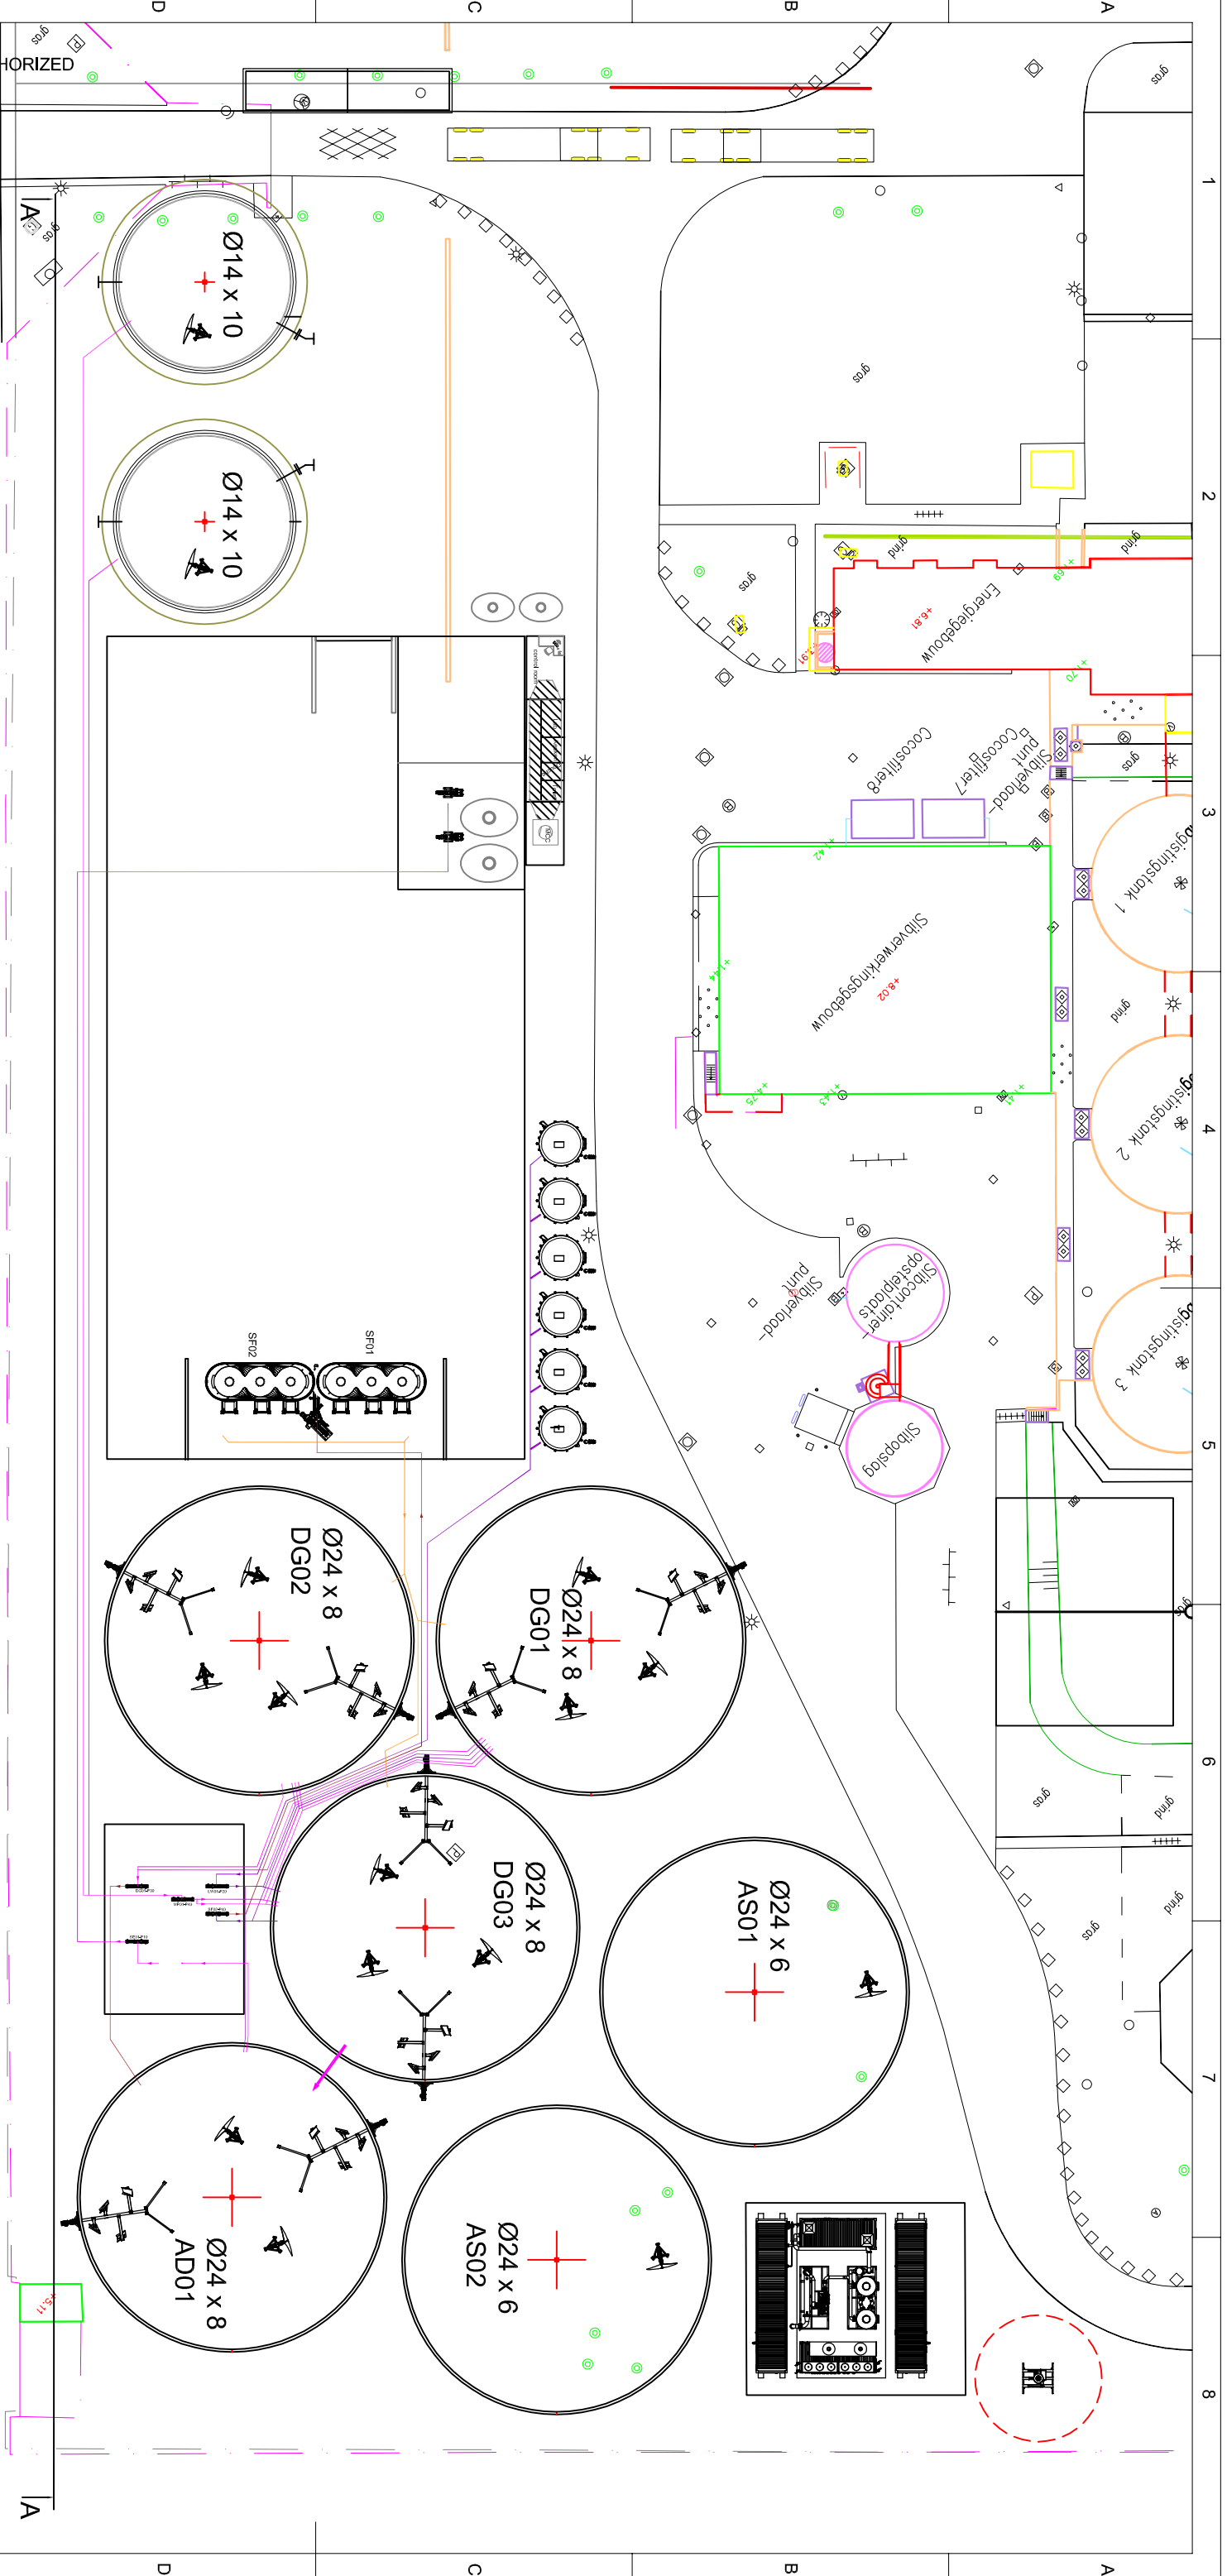

Title
Vloeibaar materiaal, slib en digestaat

Drawing no.
3728-tek02-01

Project no.
3728

Rev.
14

Client
Waterschap Vallei-Veluwe

Plot date
2-8-2016




Scale
1:500

Size
A3

Sheet
5 of 8

THIS DRAWING REMAINS THE PROPERTY OF HOST AND MUST BE NEITHER BE PASSED ON TO ANY PERSON NOT AUTHORIZED BY US TO RECIEVE IT, NOR BE COPIED OR OTHERWISE MADE USE OF ANYBODY WITHOUT OUR PERMISSION.

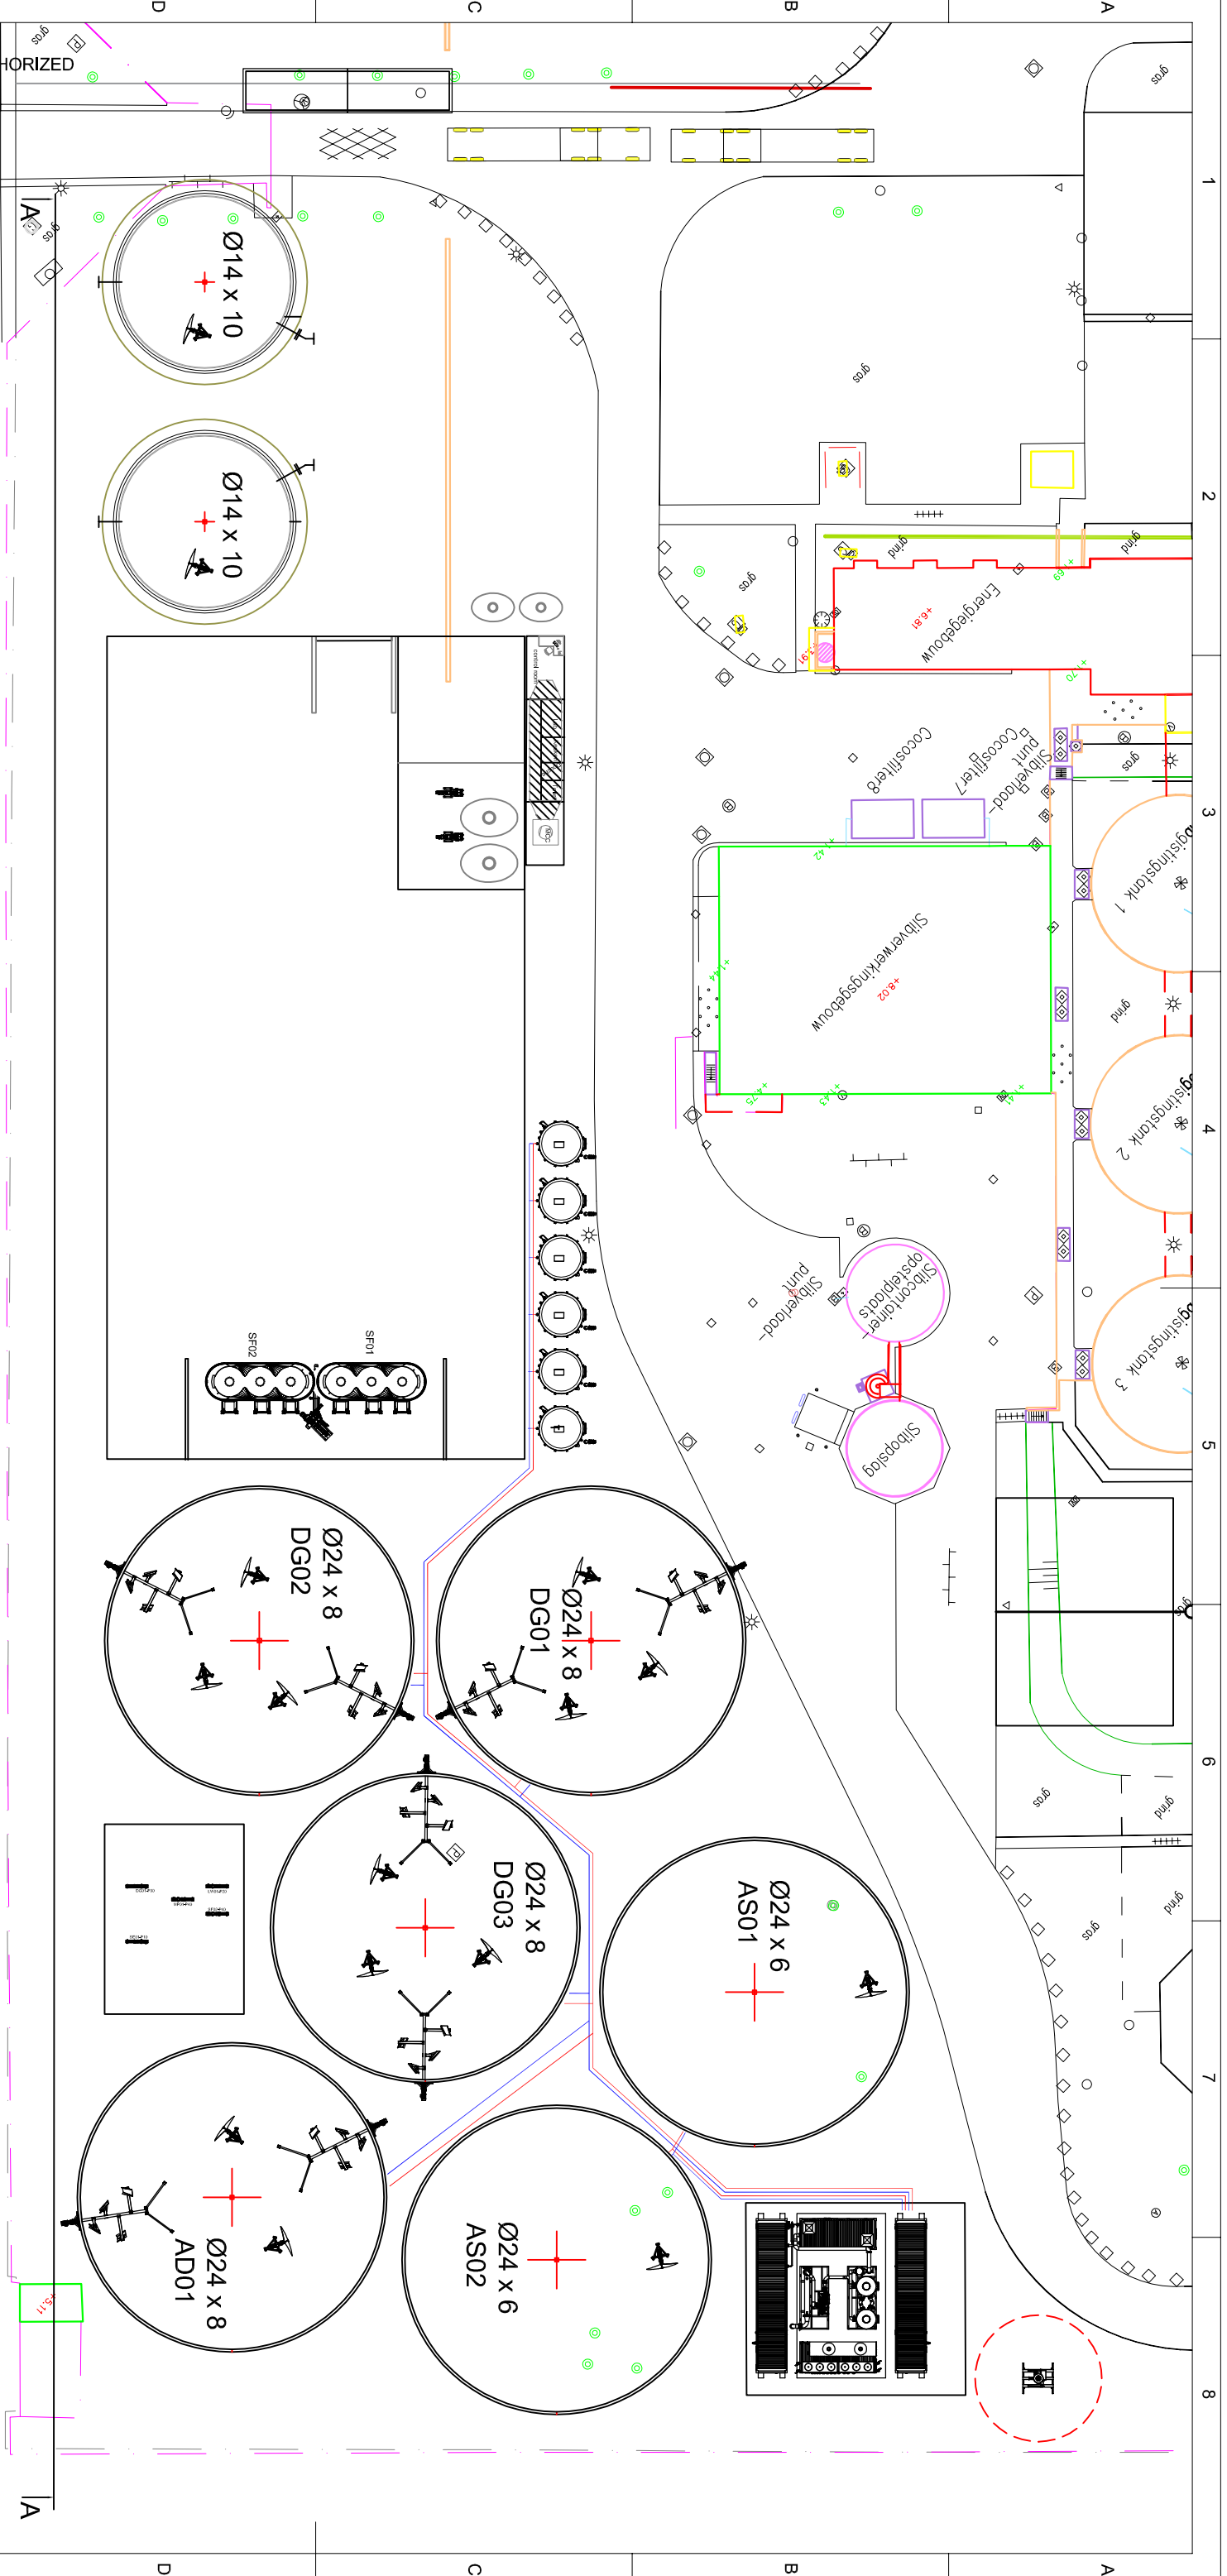

Title
Verwarmingswater

Drawing no.
3728-tek02-01

Rev.
14

Plot date
2-8-2016

Project no.
3728

Client
Waterschap Vallei-Veluwe




Scale
1:500

Size
A3

Sheet
6 of 8

THIS DRAWING REMAINS THE PROPERTY OF HOST AND MUST BE NEITHER BE PASSED ON TO ANY PERSON NOT AUTHORIZED BY US TO RECIEVE IT, NOR BE COPIED OR OTHERWISE MADE USE OF ANYBODY WITHOUT OUR PERMISSION.

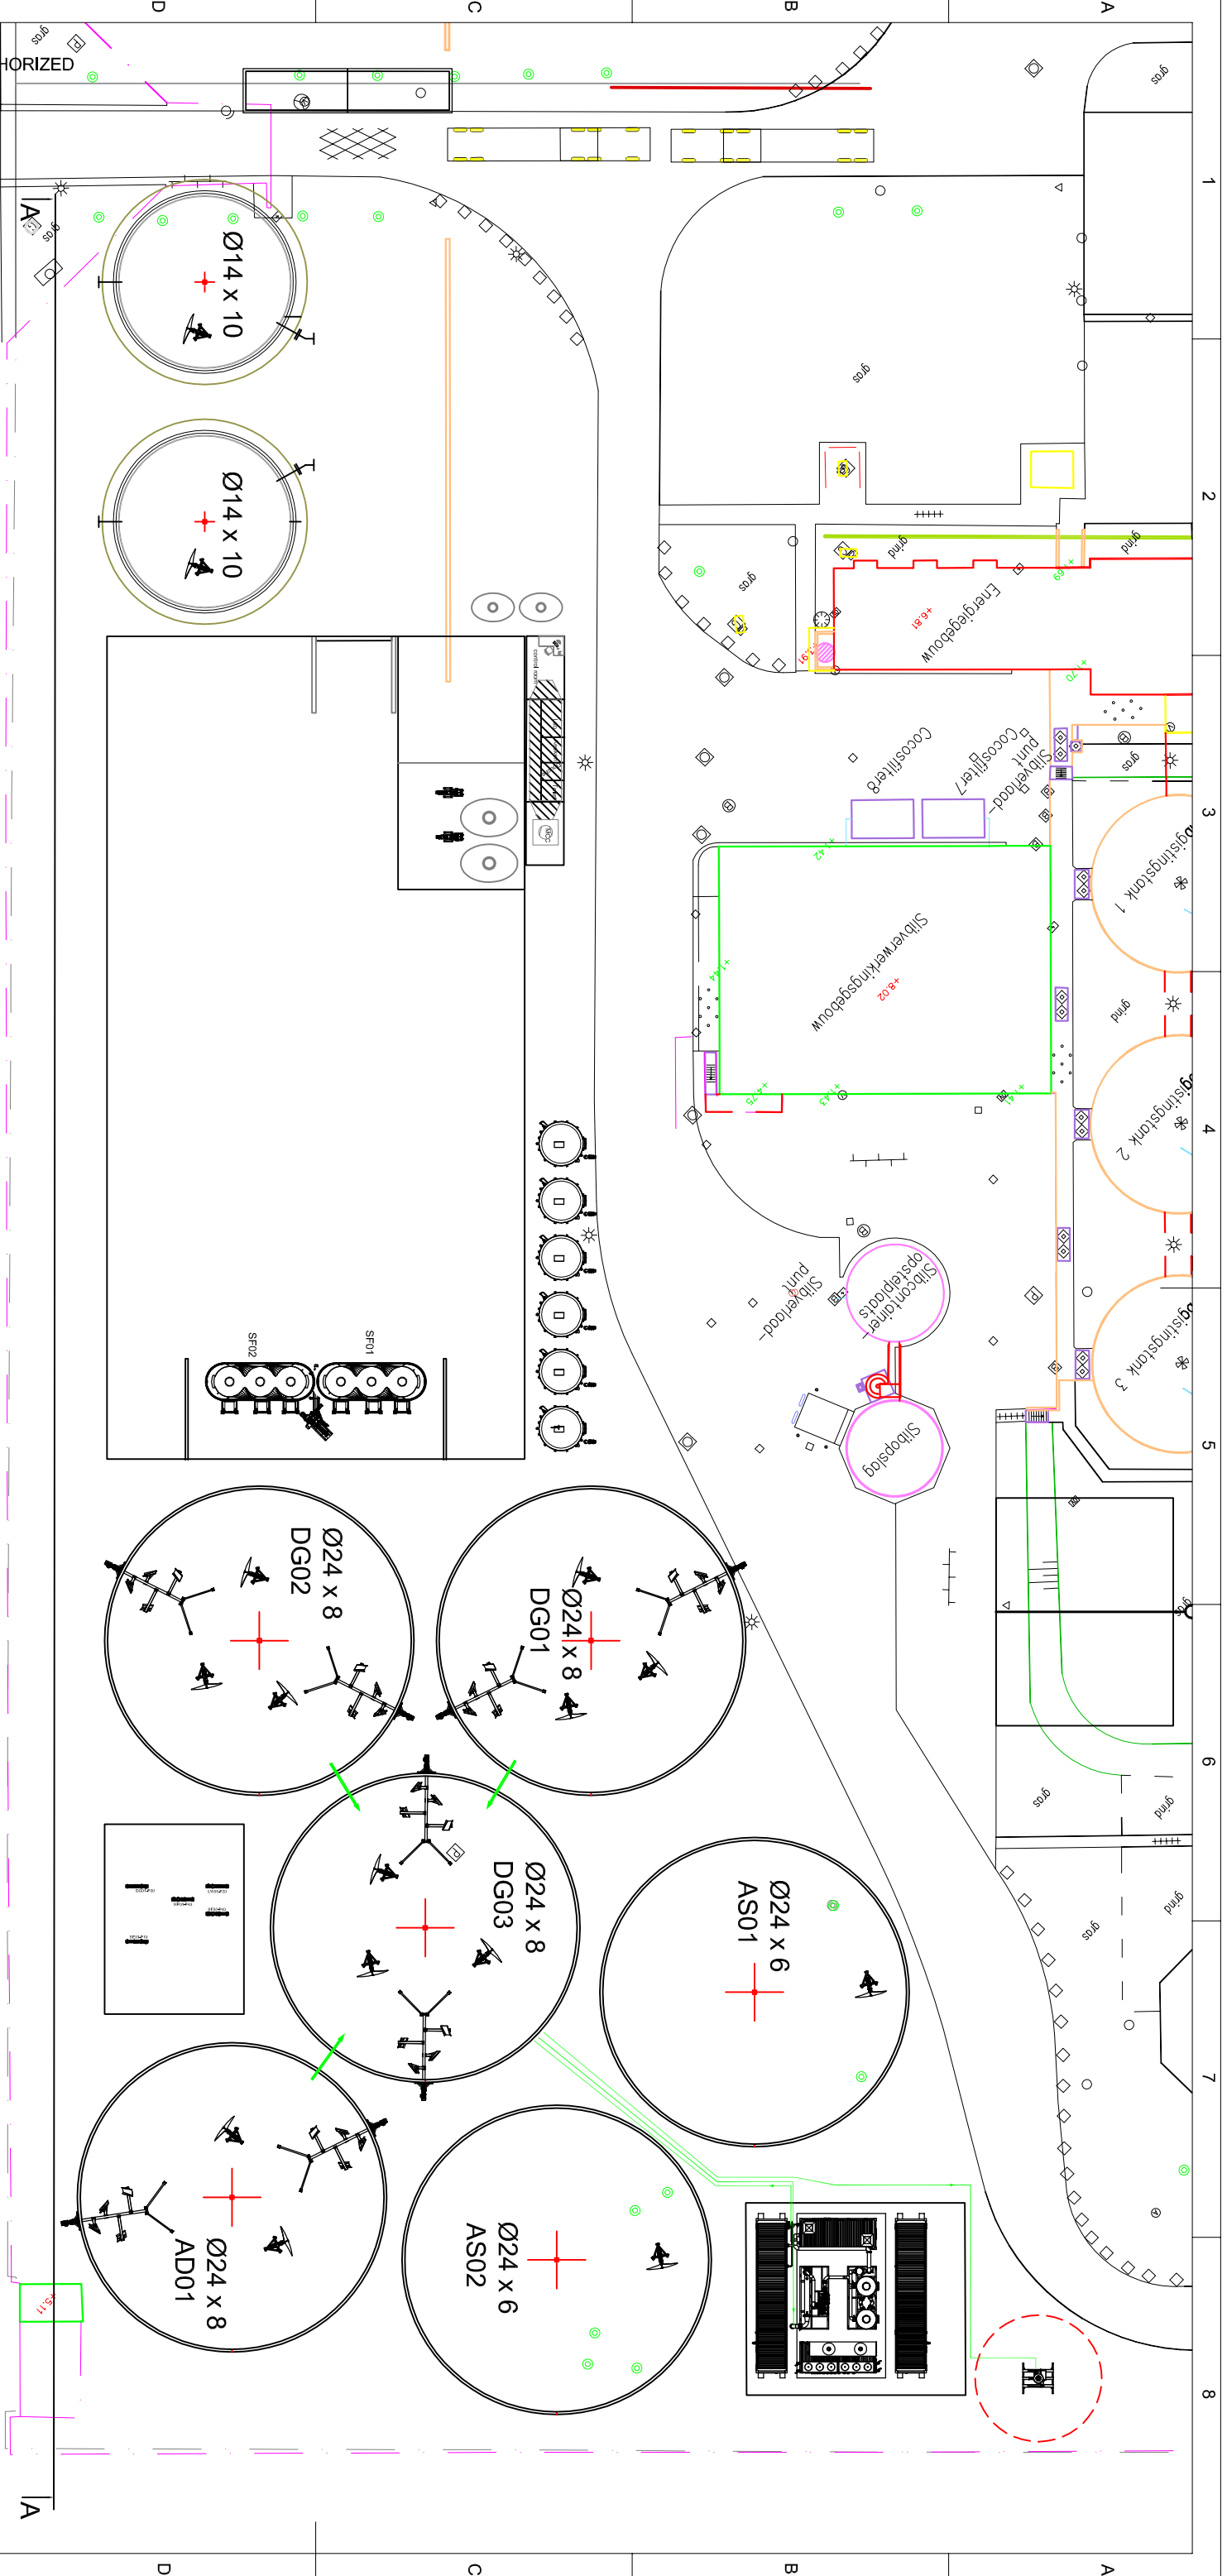

Title
Biogas

Drawing no.
3728-tek02-01

Rev.
14

Plot date
2-8-2016

Project no.
3728

Client
Waterschap Vallei-Veluwe




Scale
1:500

Size
A3

Sheet
7 of 8

THIS DRAWING REMAINS THE PROPERTY OF HOST AND MUST BE NEITHER BE PASSED ON TO ANY PERSON NOT AUTHORIZED BY US TO RECIEVE IT, NOR BE COPIED OR OTHERWISE MADE USE OF ANYBODY WITHOUT OUR PERMISSION.

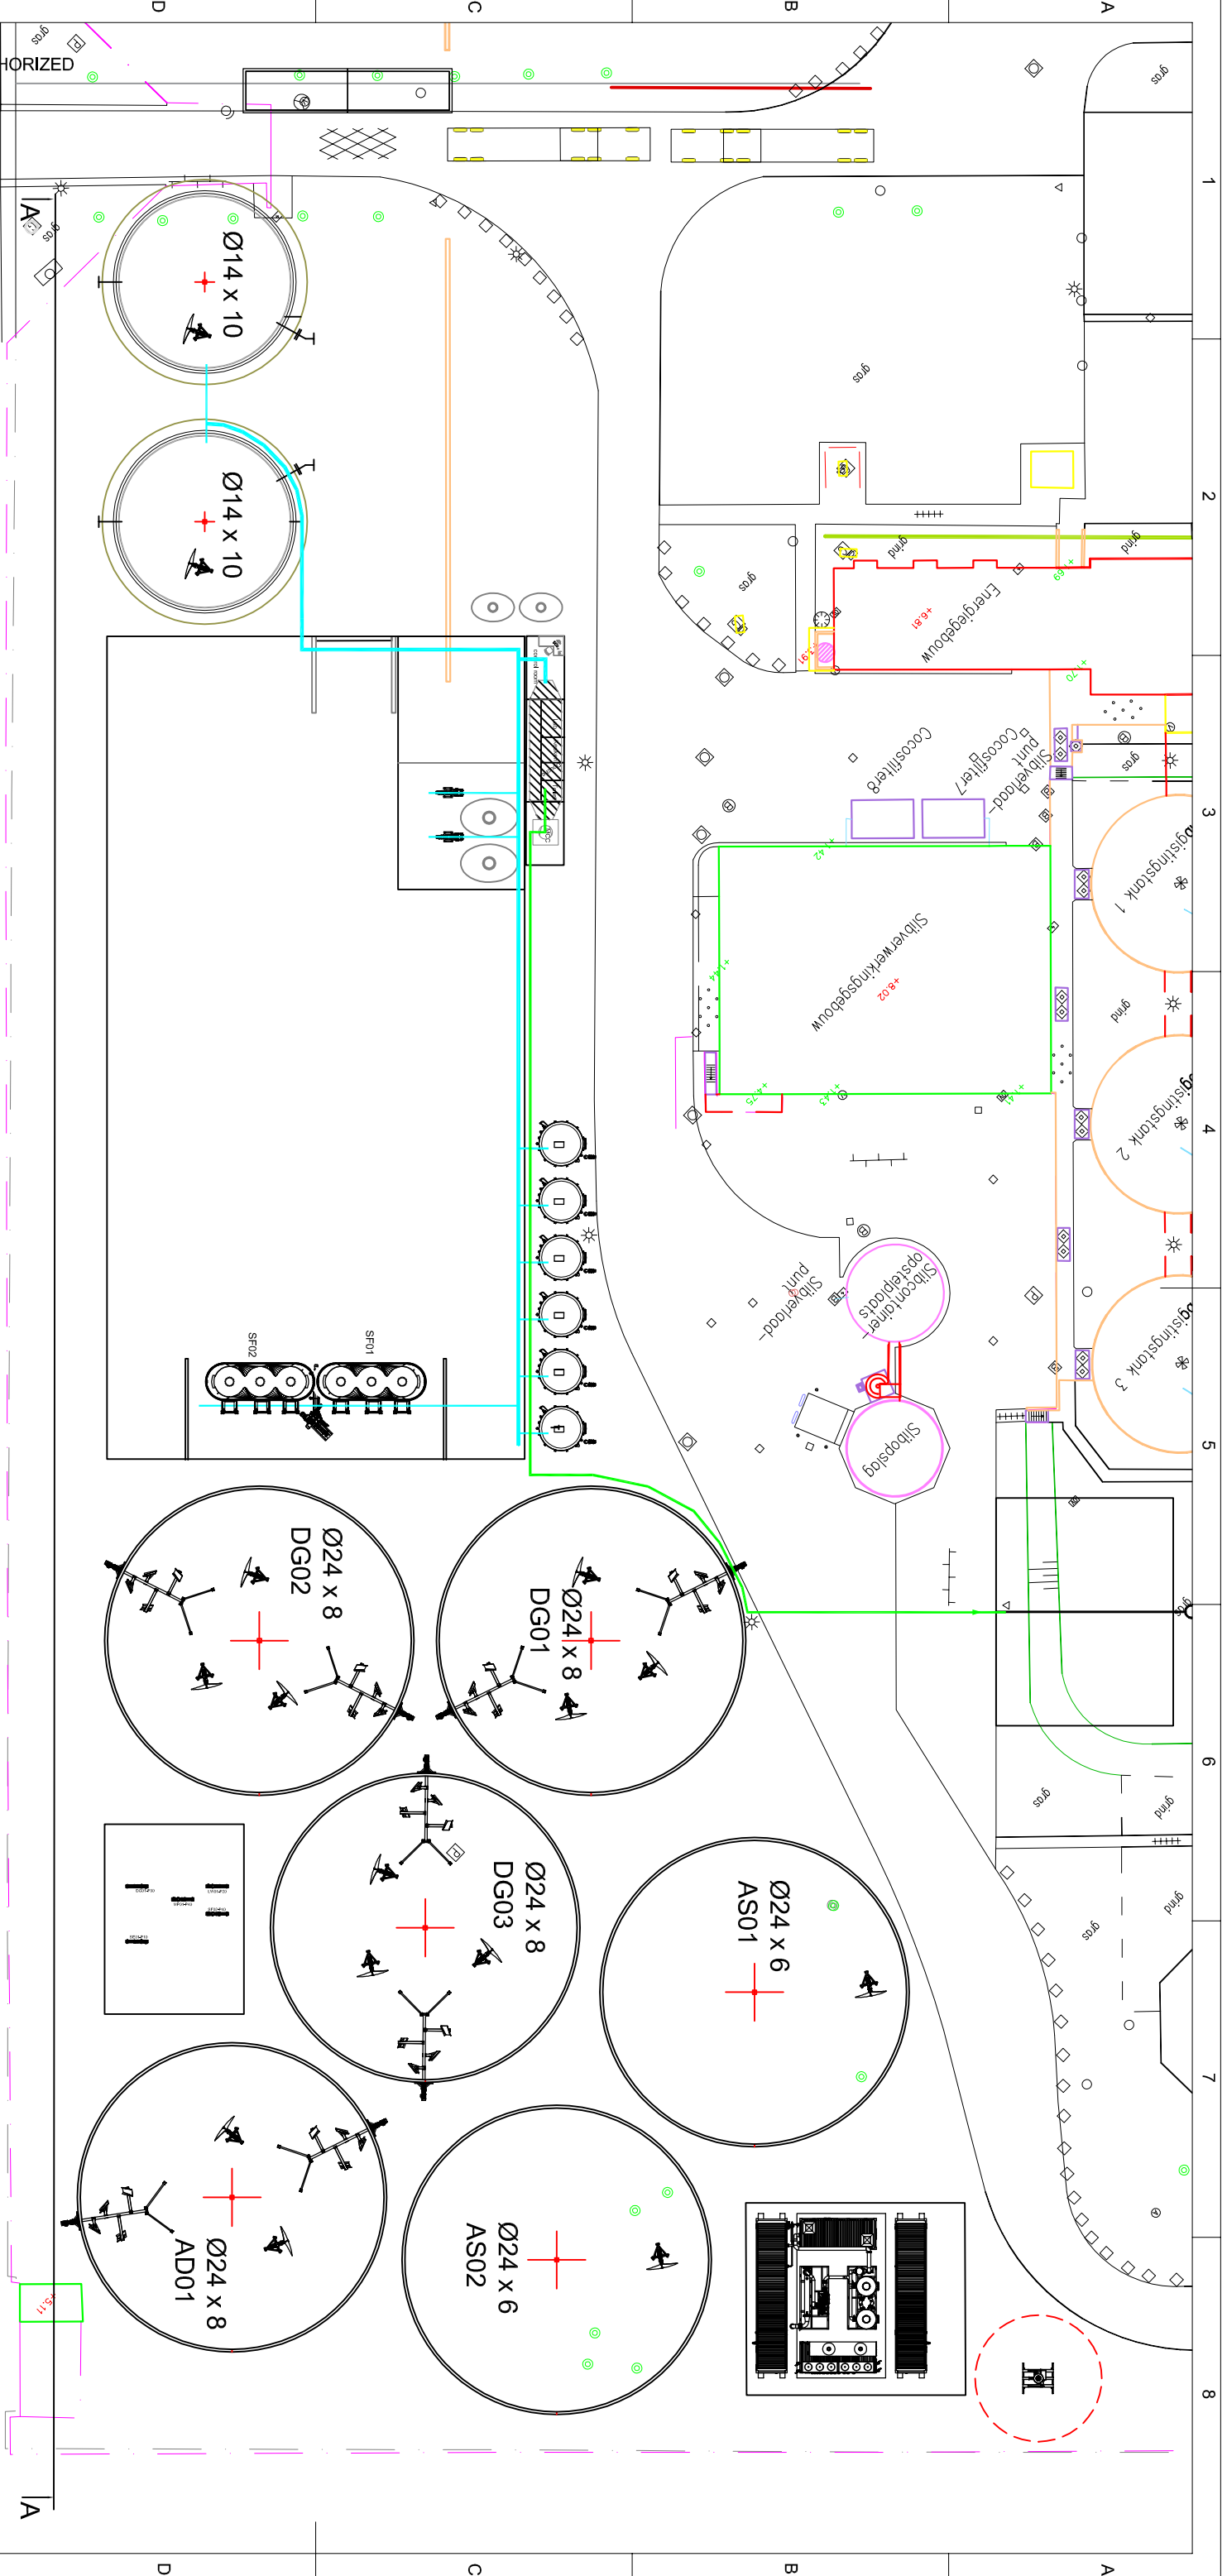

Title
Luchtbehandeling


Drawing no.
3728-tek02-01

Project no.
3728

Rev.
14

Client
Waterschap Vallei-Veluwe

Plot date
2-8-2016

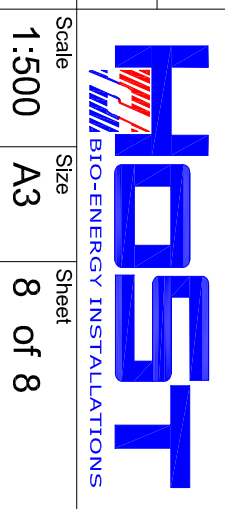

Scale **1:500** Size **A3** Sheet **8 of 8** www.host.nl