


front view

side view

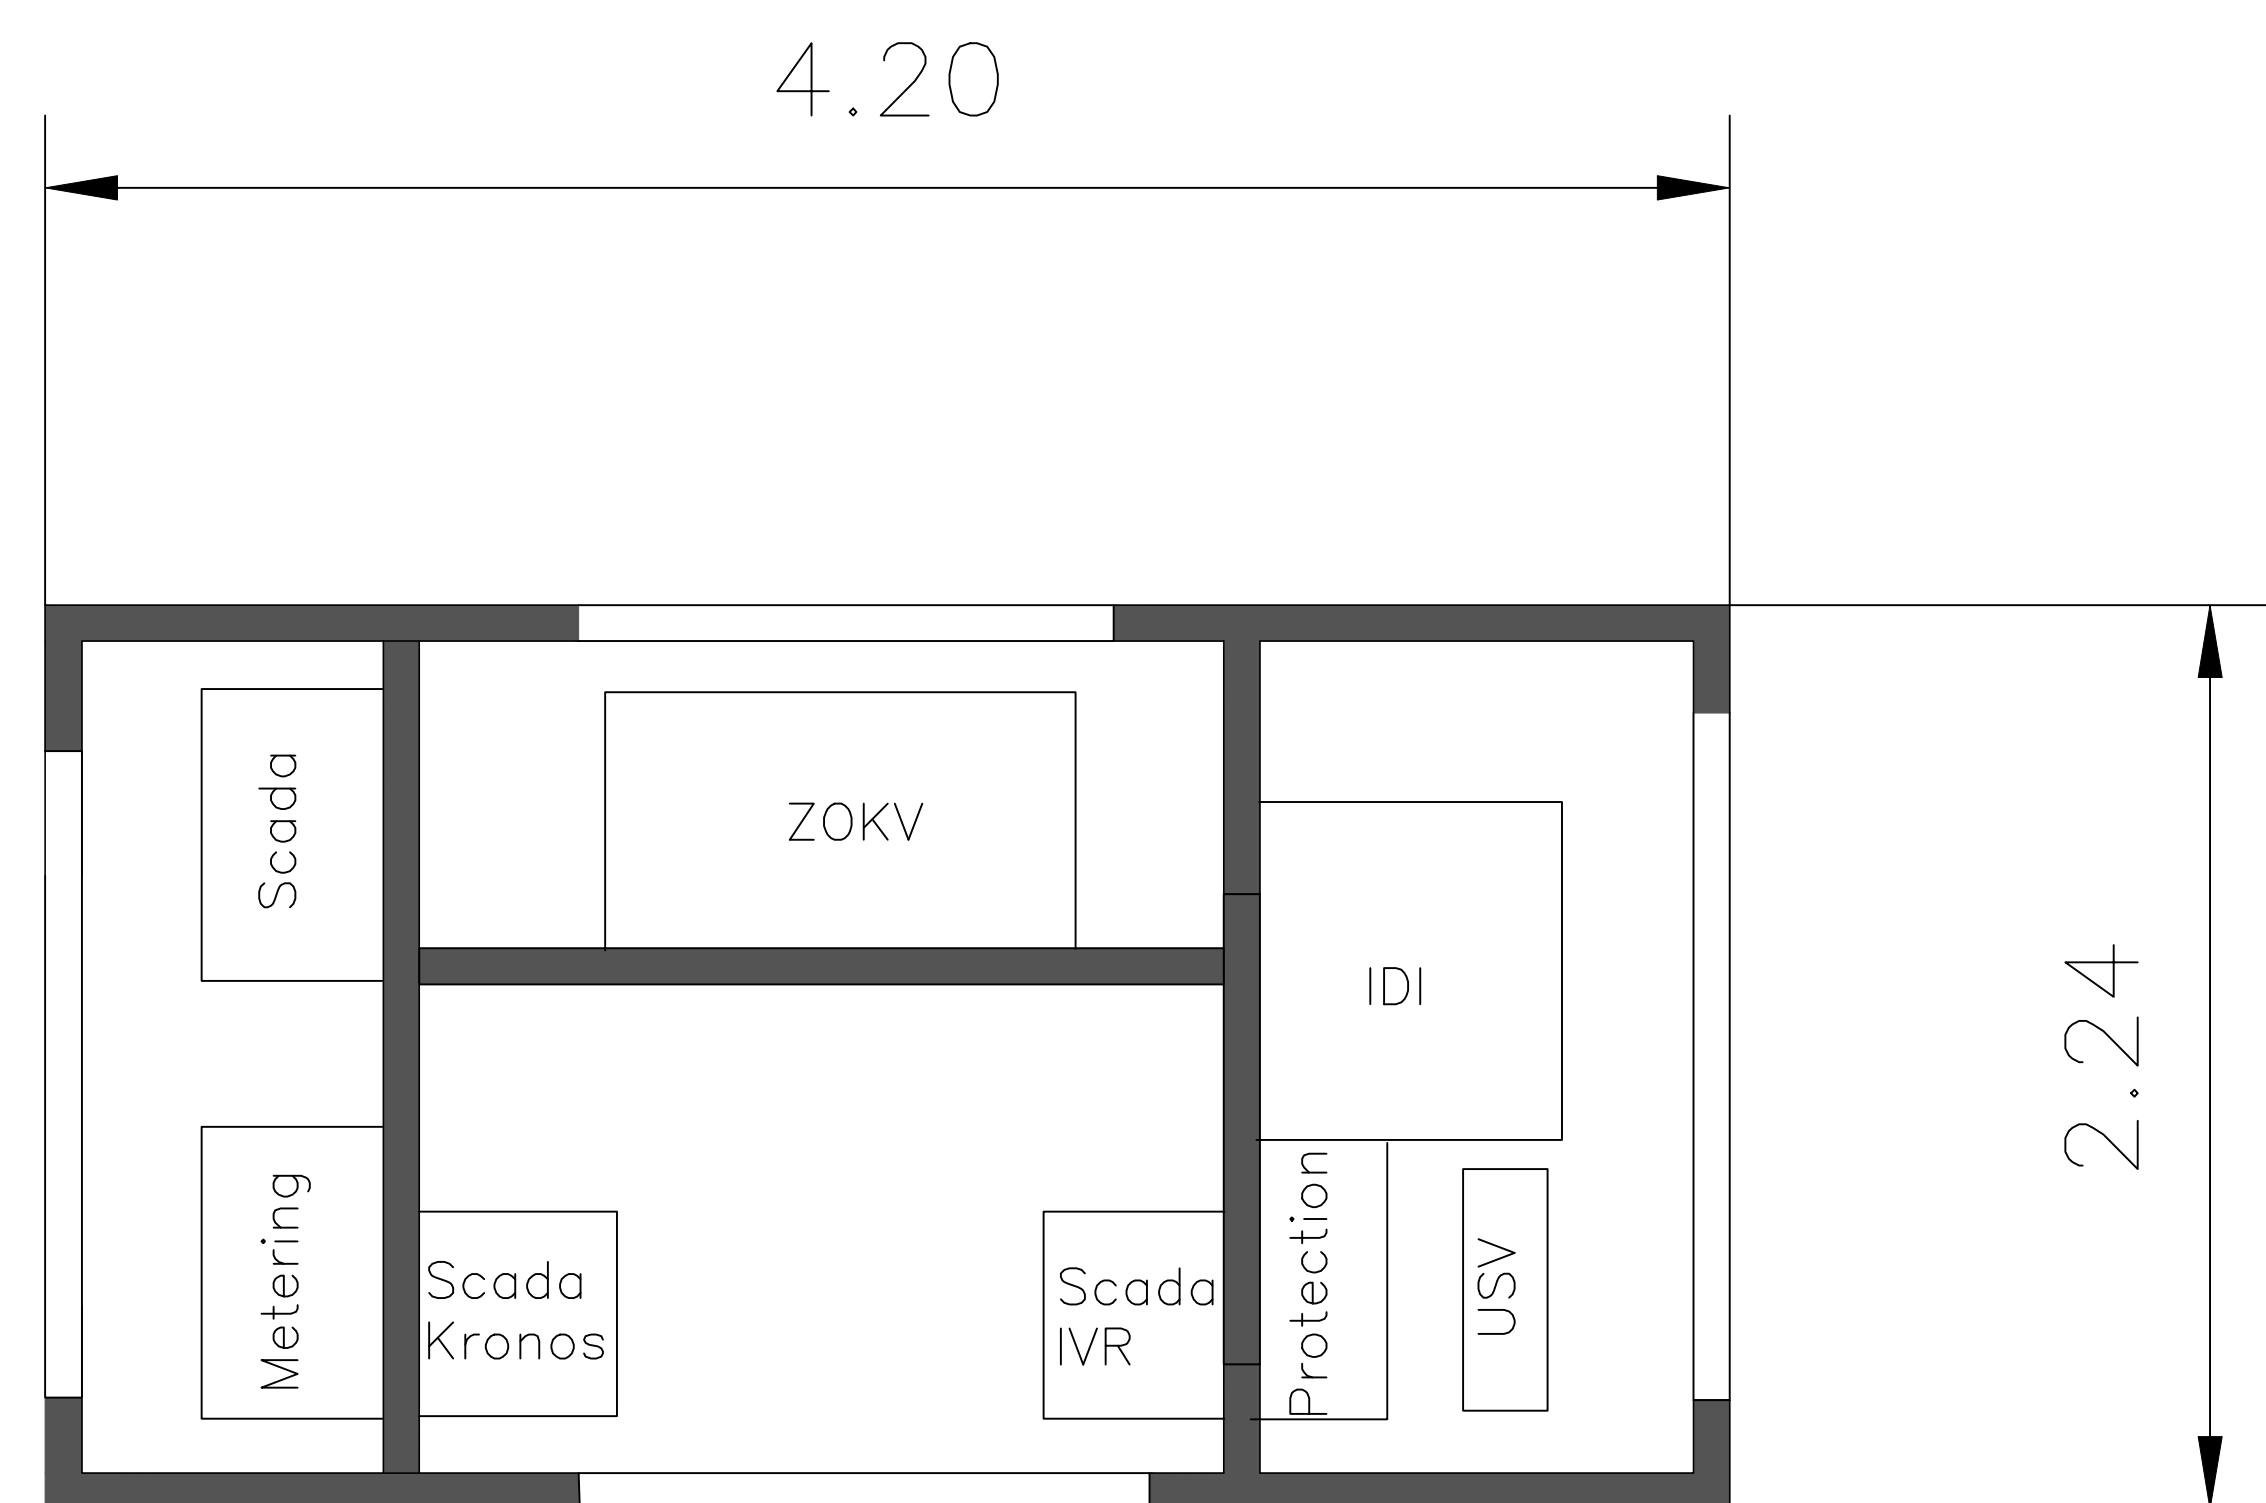

top view

customer				date	name	drawing number	
Kronos Solar Projects GmbH						KS_2016_31	
Petersplatz 10						project	
80331 München				draw	2017/08/02	FB	PV plant
ind.	changing	date	name	planning state			
A				basic design			
B				drawing			
C				Center Station BEK 320 - 240			
D				version		scale	
E				plan view			
F				page 1/1		format	
all rights reserved				A0			

© by Kronos Solar Projects GmbH.

Copying of this document and distribution to others and the use or communication of the contents thereof are forbidden without expressed authority of Kronos Solar Projects GmbH. Offenders are liable to the payment of damages.