




plan view

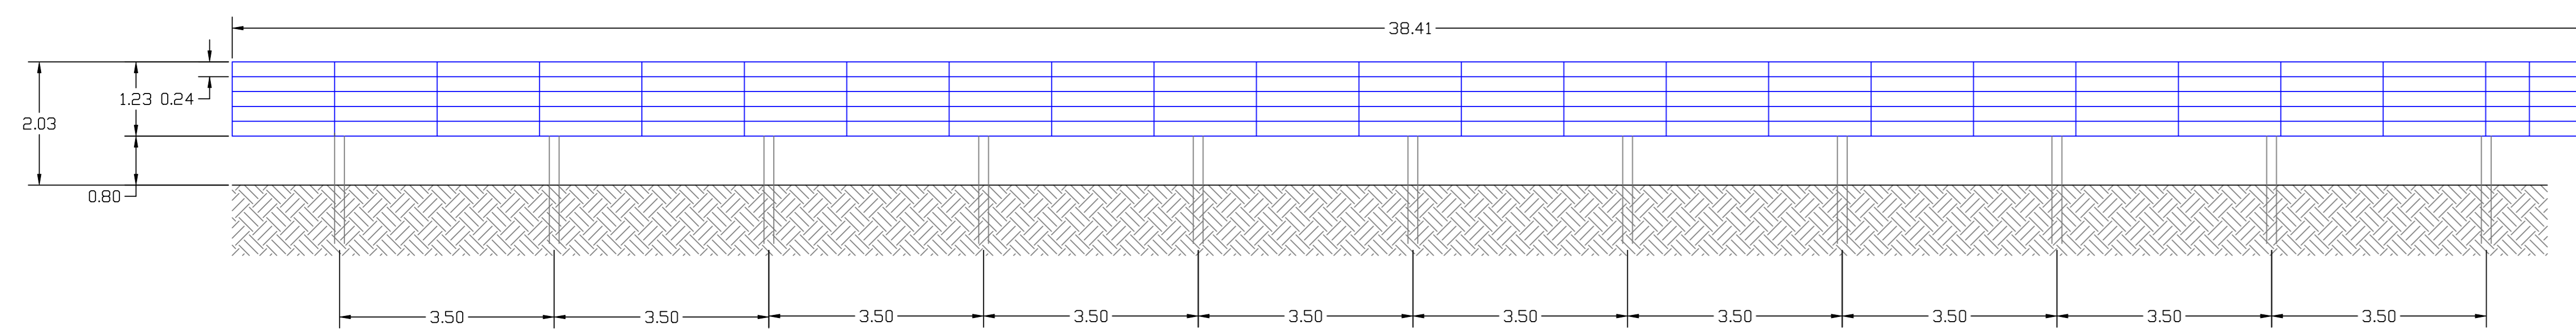


view from south

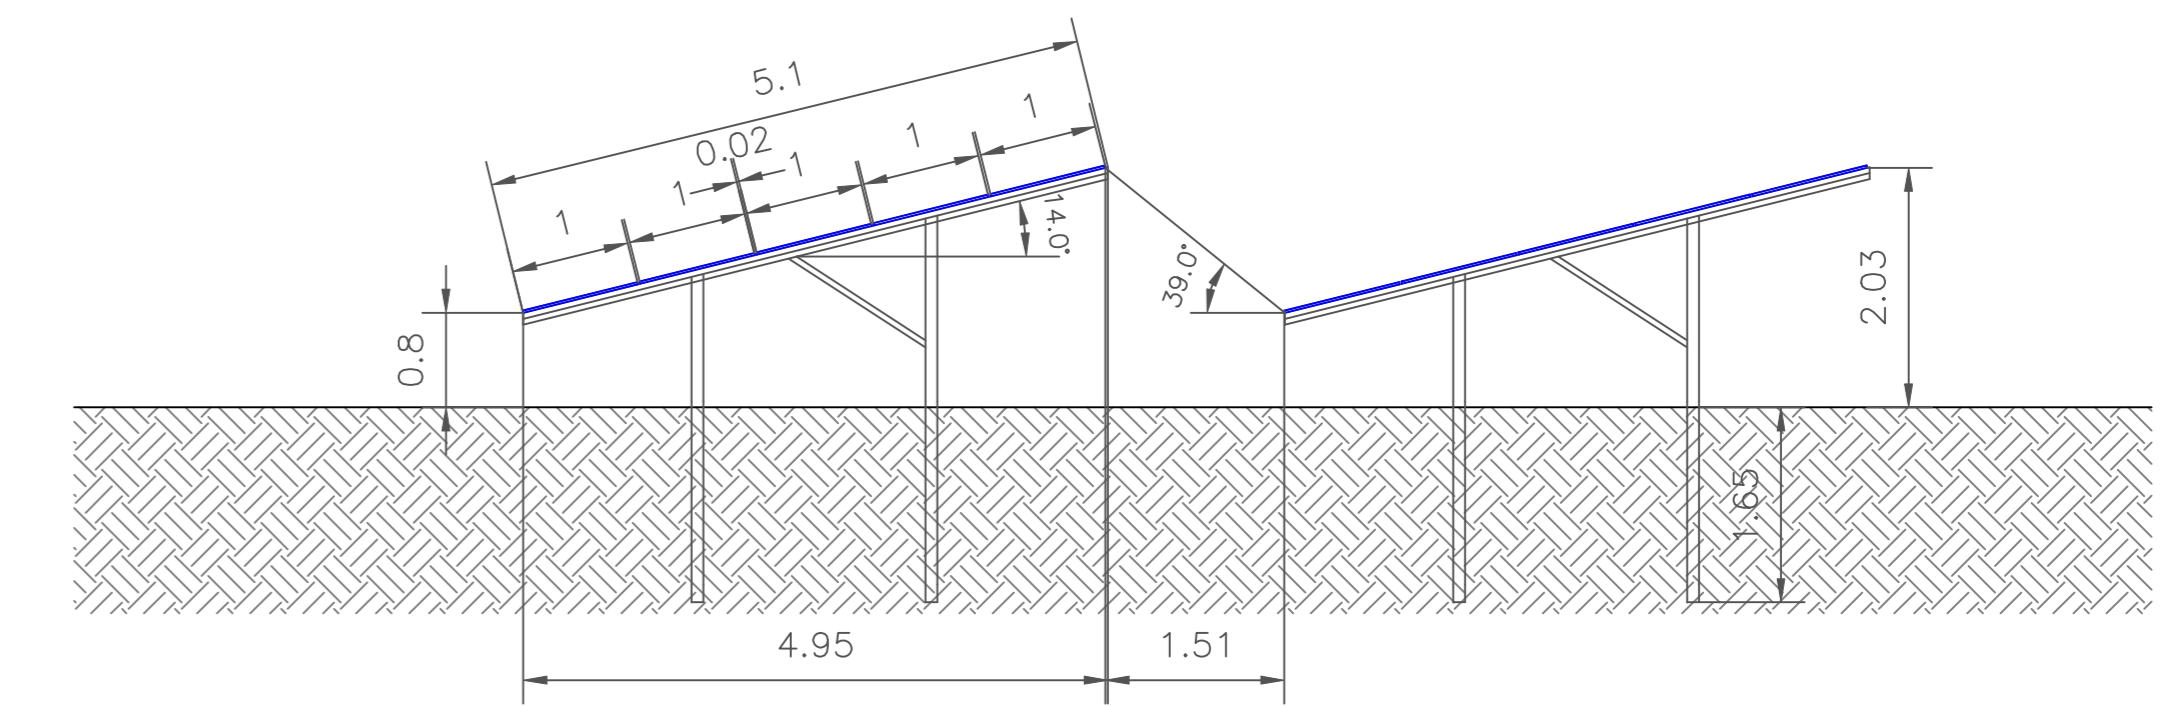

structure basic principle cross sectional view, plan terrain

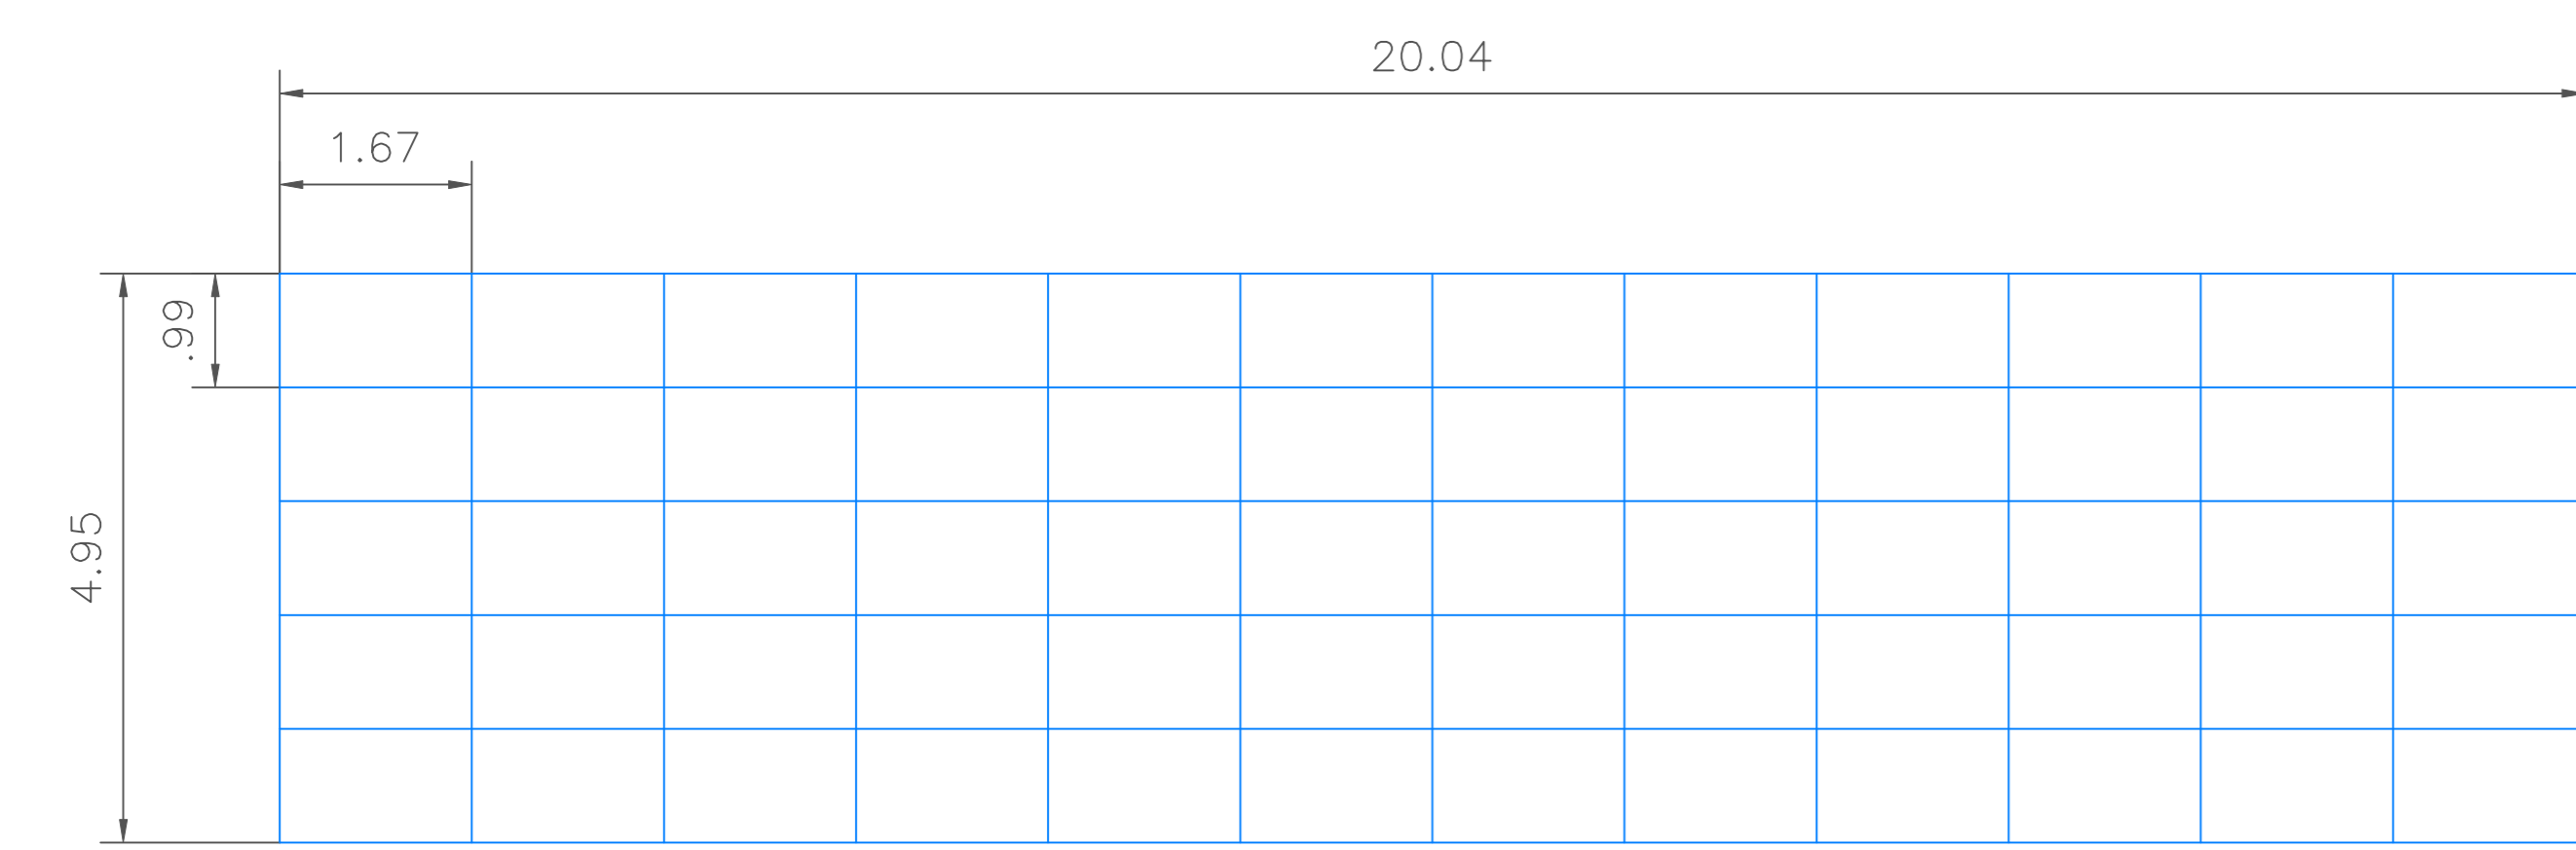

plan view

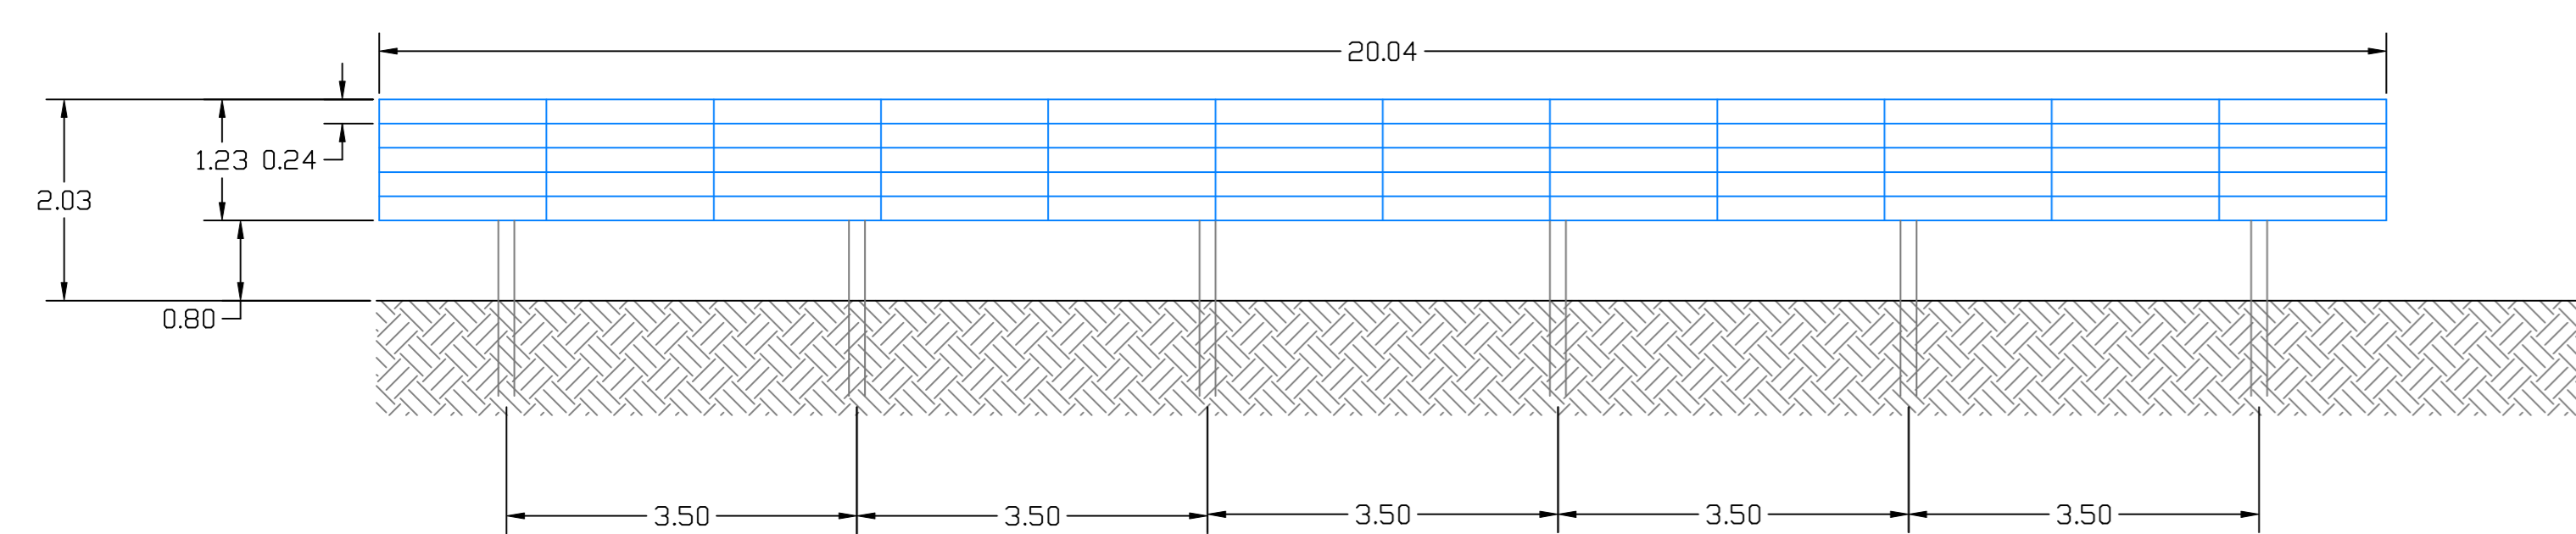

view from south

customer Kronos Solar Projects GmbH Petersplatz 10 80331 München				date 2017/10/03	name FB	drawing number KS_2016_25		
				project PV plant				
ind.	changing	date	name	Kronos Solar all rights reserved		planning state basic design		
A						drawing Substructure example		
B						version plan view		scale 1:64
C						page 1/1		format A0
D								
E								
F								

© by Kronos Solar Projects GmbH.
Copying of this document and distribution to others and the use or communication of the contents thereof are forbidden without expressed authority of Kronos Solar Projects GmbH. Offenders are liable to the payment of damages.