


6

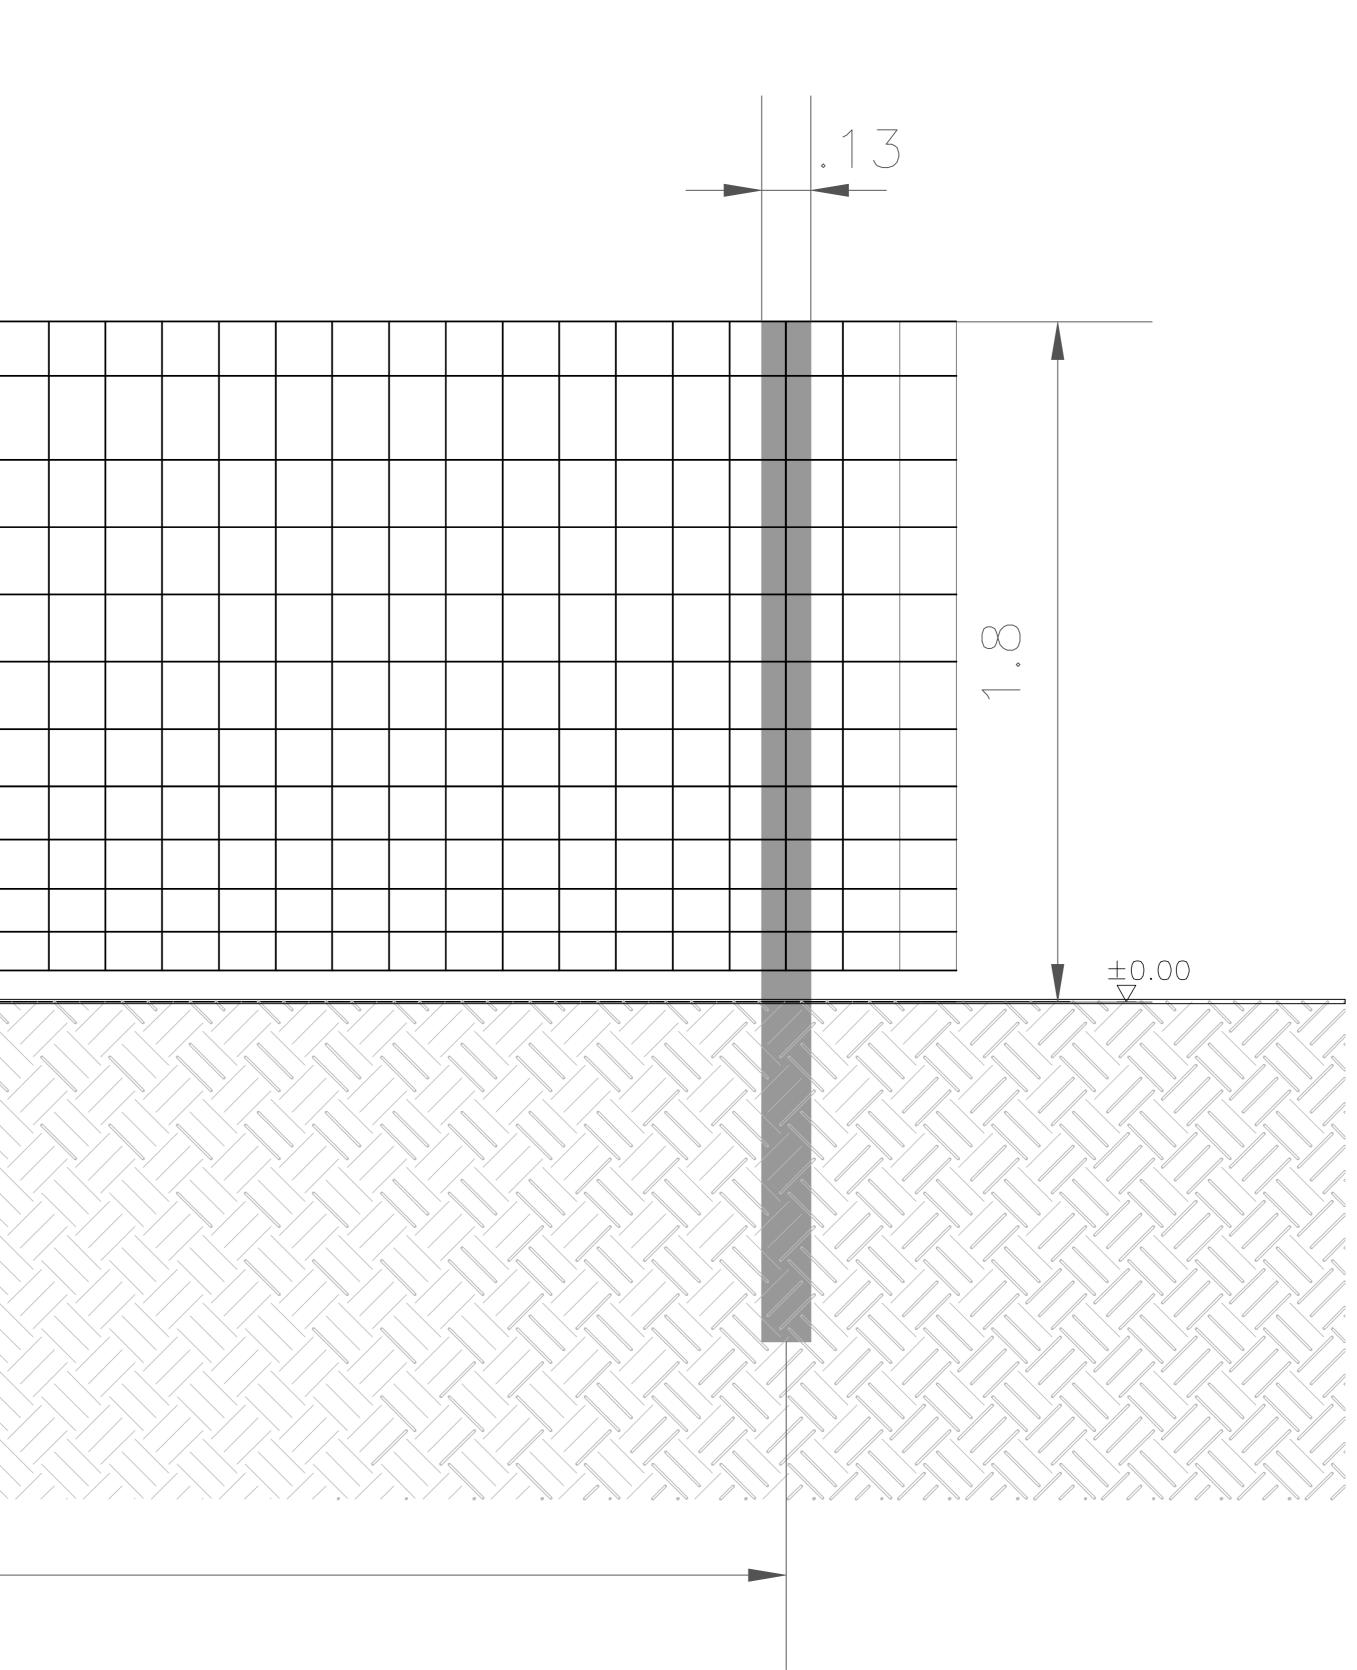

ustome Kro	r nos Solar Pro	jects Gm	bH		date	name	drawing number KS_ project	2016_26
	ersplatz 10 31 München			draw	2017/17/01	FB	PV plant	
nd.	changing	date	name				planning state bas	ic design
A							drawing	
B							Security fence	example
С					Kronos S	olar		•
D				-			version	scale
E				_			plan view	1:10
F					all rights reserve	d	page 1/1	format A0
	Kronos Solar Projec		on to othe	rs and th	e use or communic	ation of the	e contents therof are forbidd	en without expresse

authority of Kronos Solar Projects GmbH. Offenders are liable to the payment of damages.