


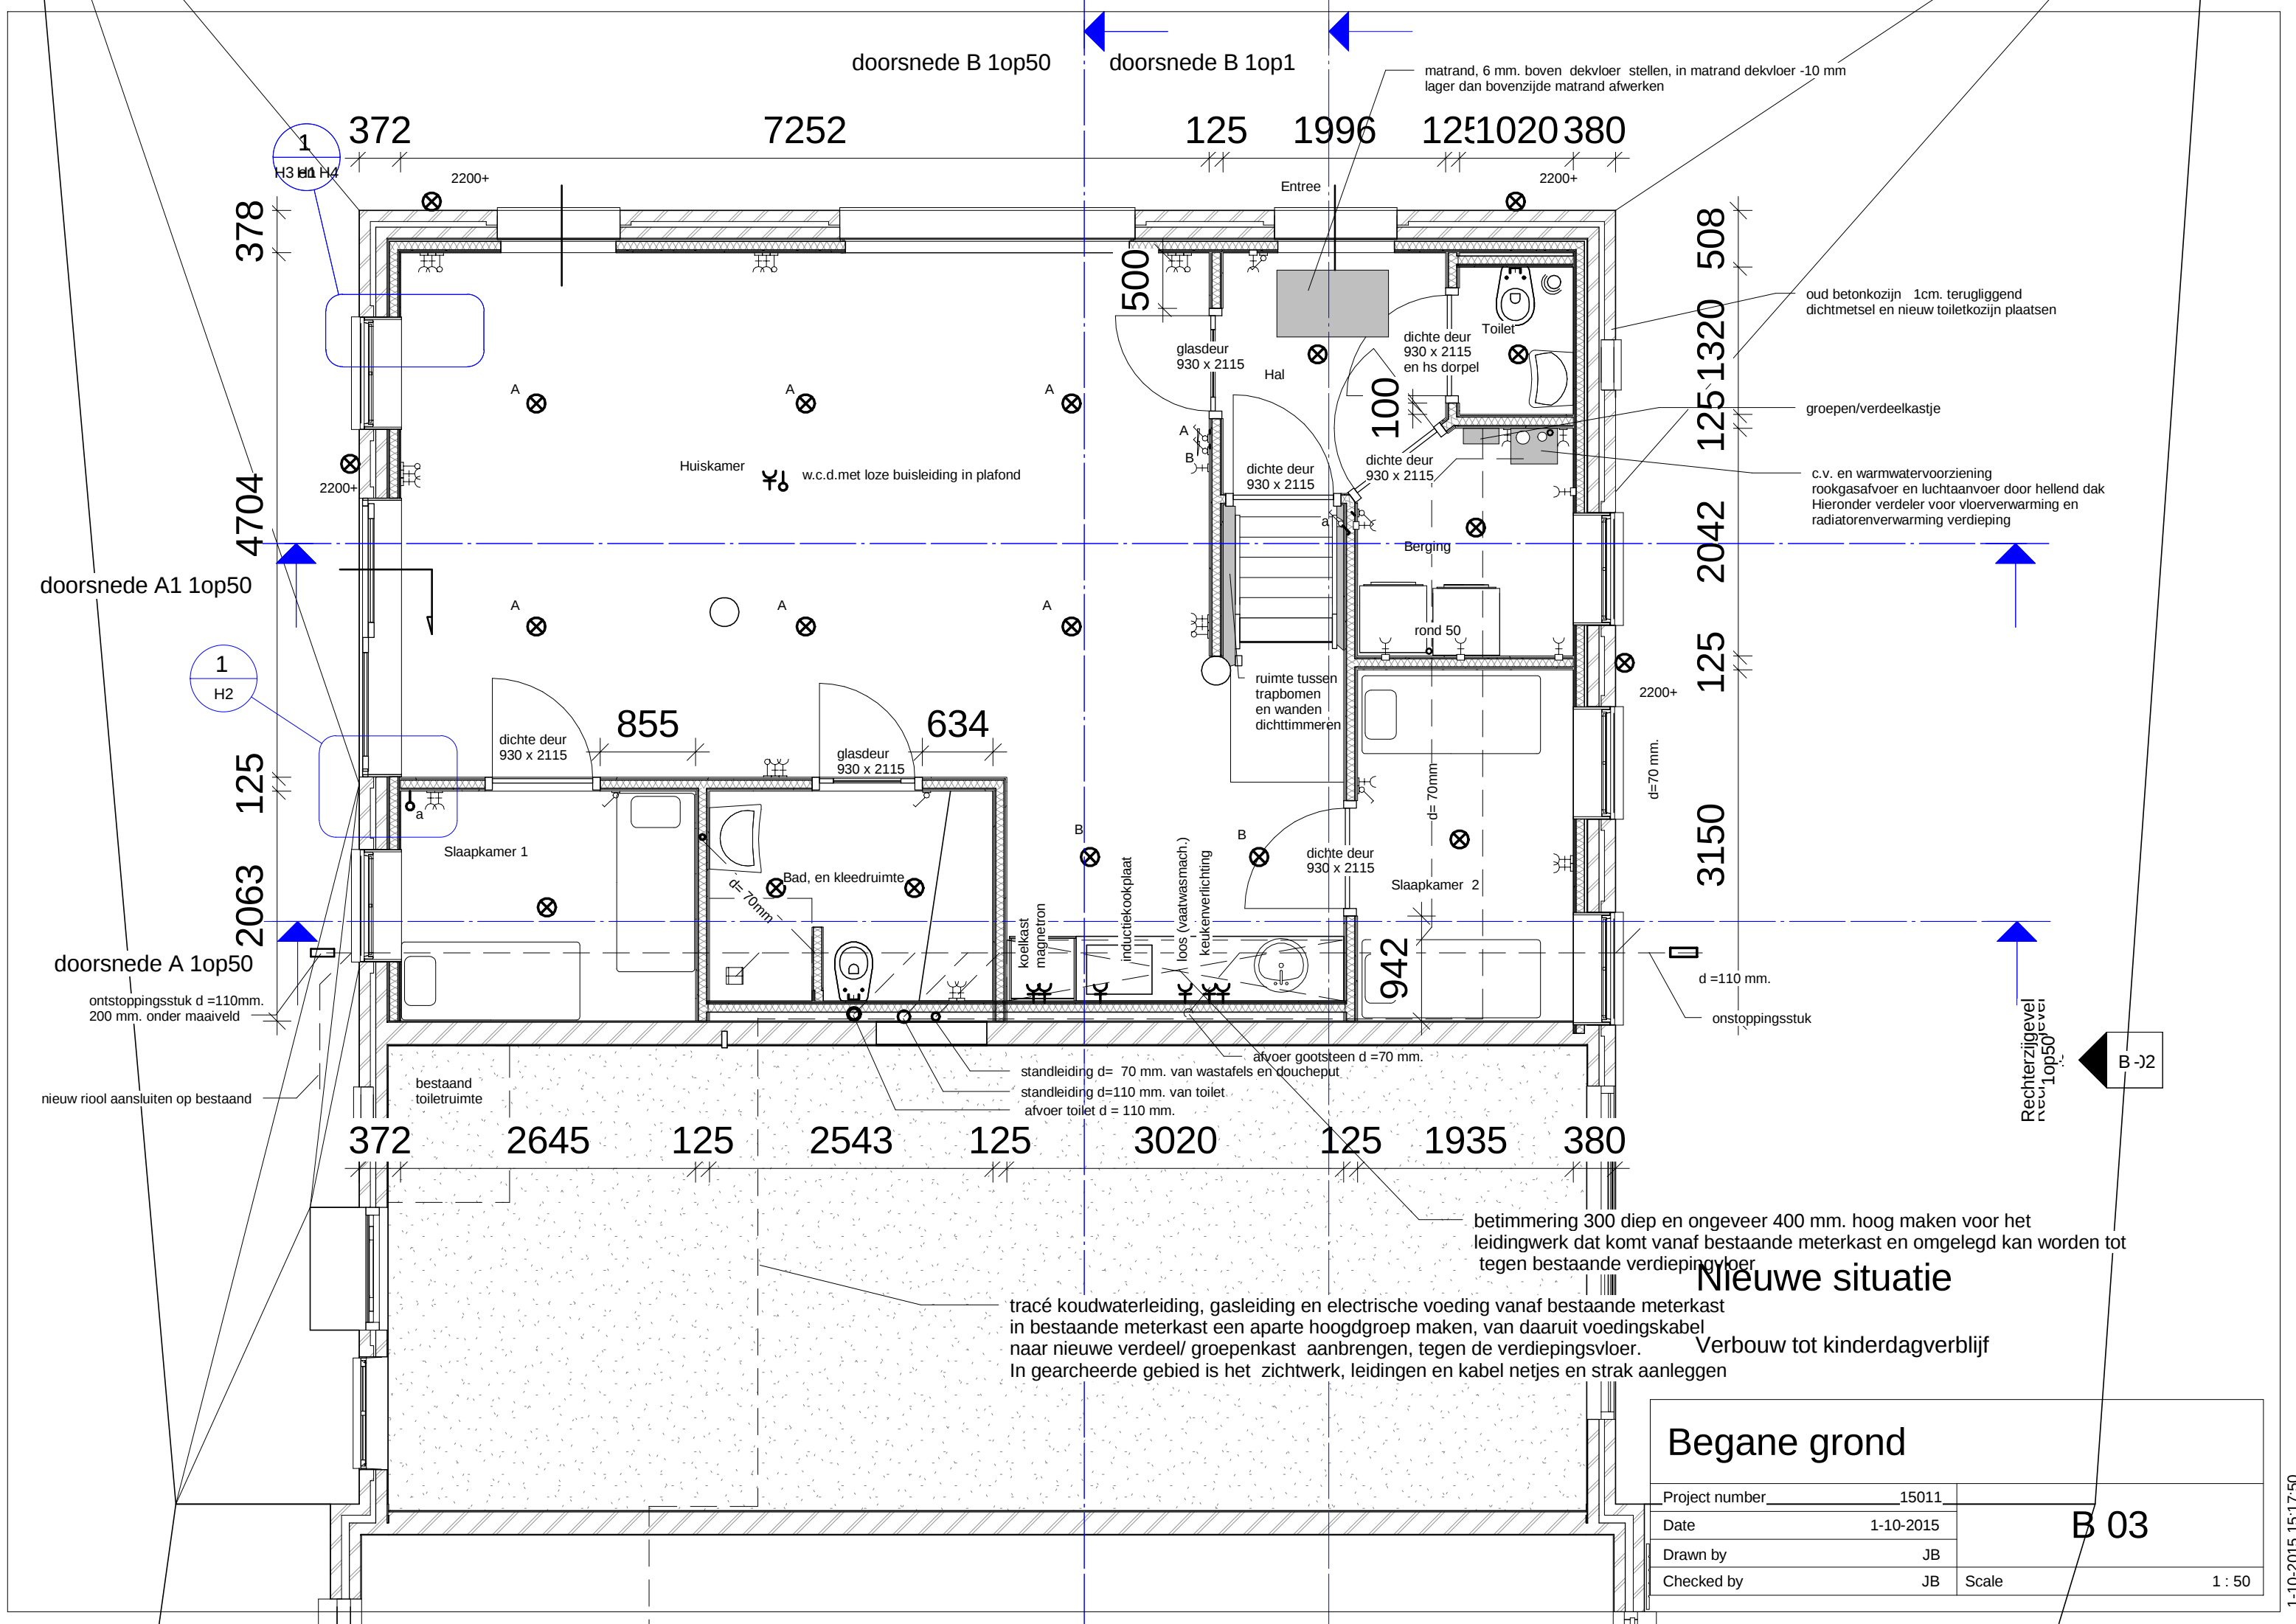

Begane grond

Project number	15011	B 03
Date	1-10-2015	
Drawn by	JB	
Checked by	JB	
Scale		1 : 50