


Huidige situatie

$$\begin{aligned} \text{Extra beschaving} &= 2,70 \times 3,10 = 8,37 \text{ m}^2 \\ 8,37 \text{ m}^2 : 2 &= \underline{\underline{4,18 \text{ m}^2}} \end{aligned}$$

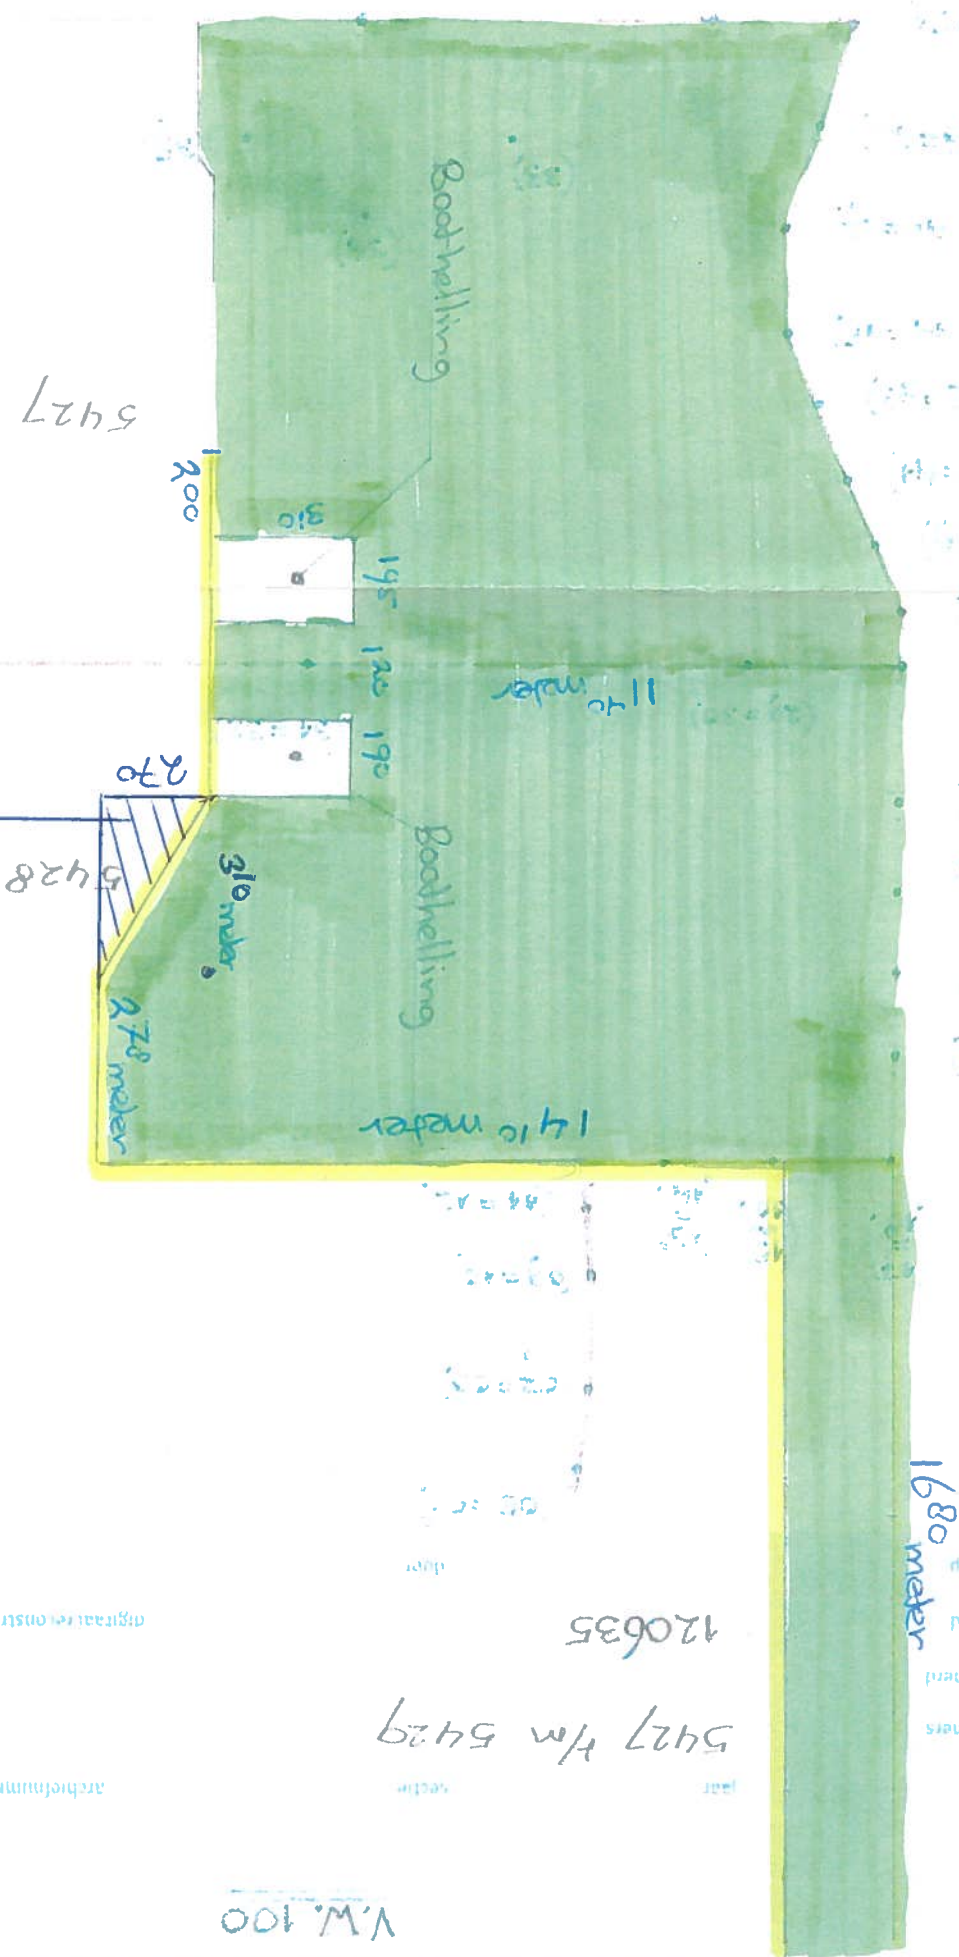

1262

5429

1260

4081

1680 meter

120635

5427 1/2 m 5429

1261

V.W. 100