
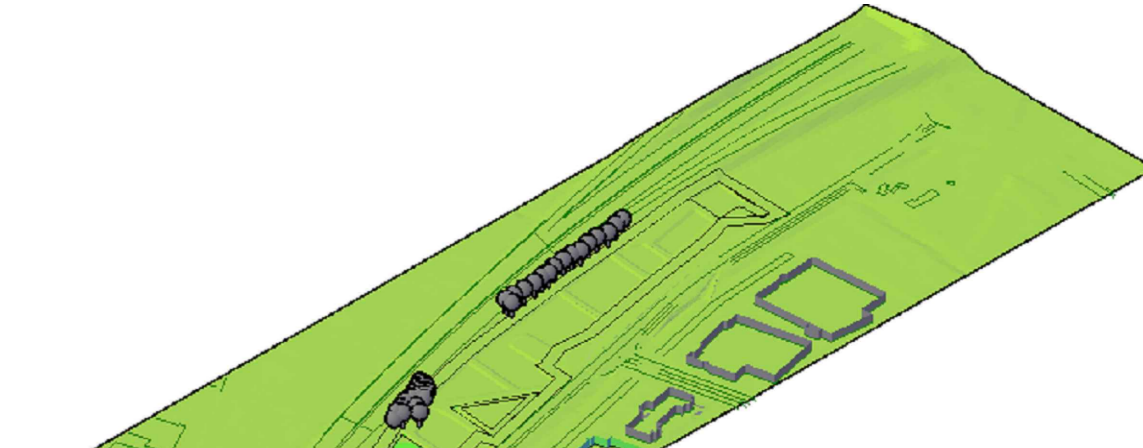
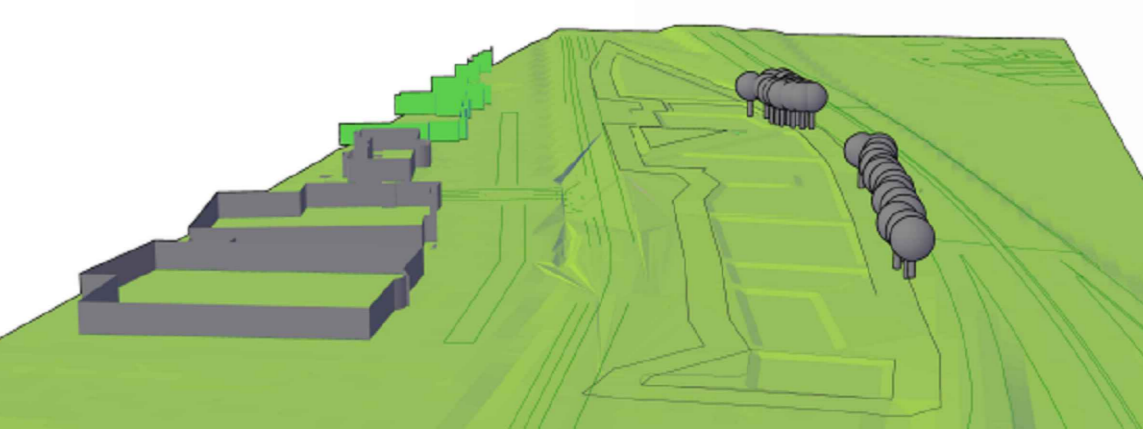
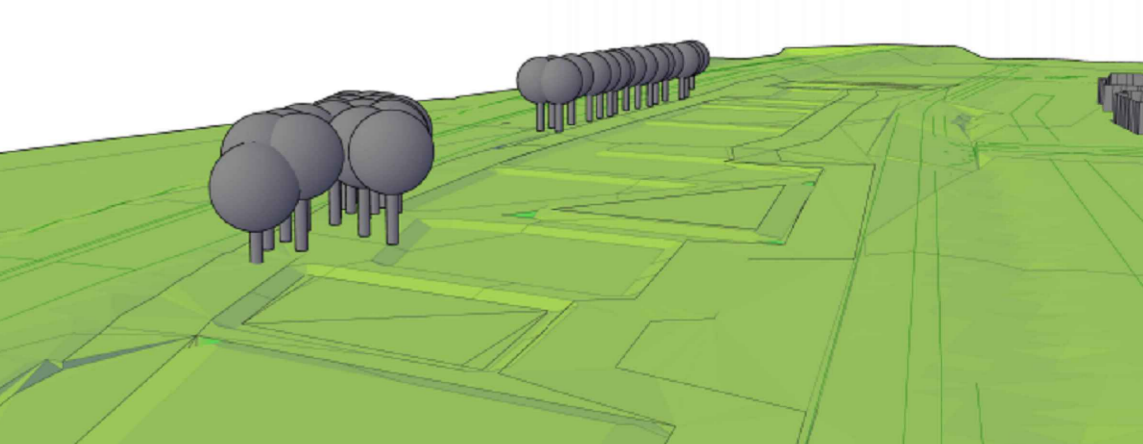
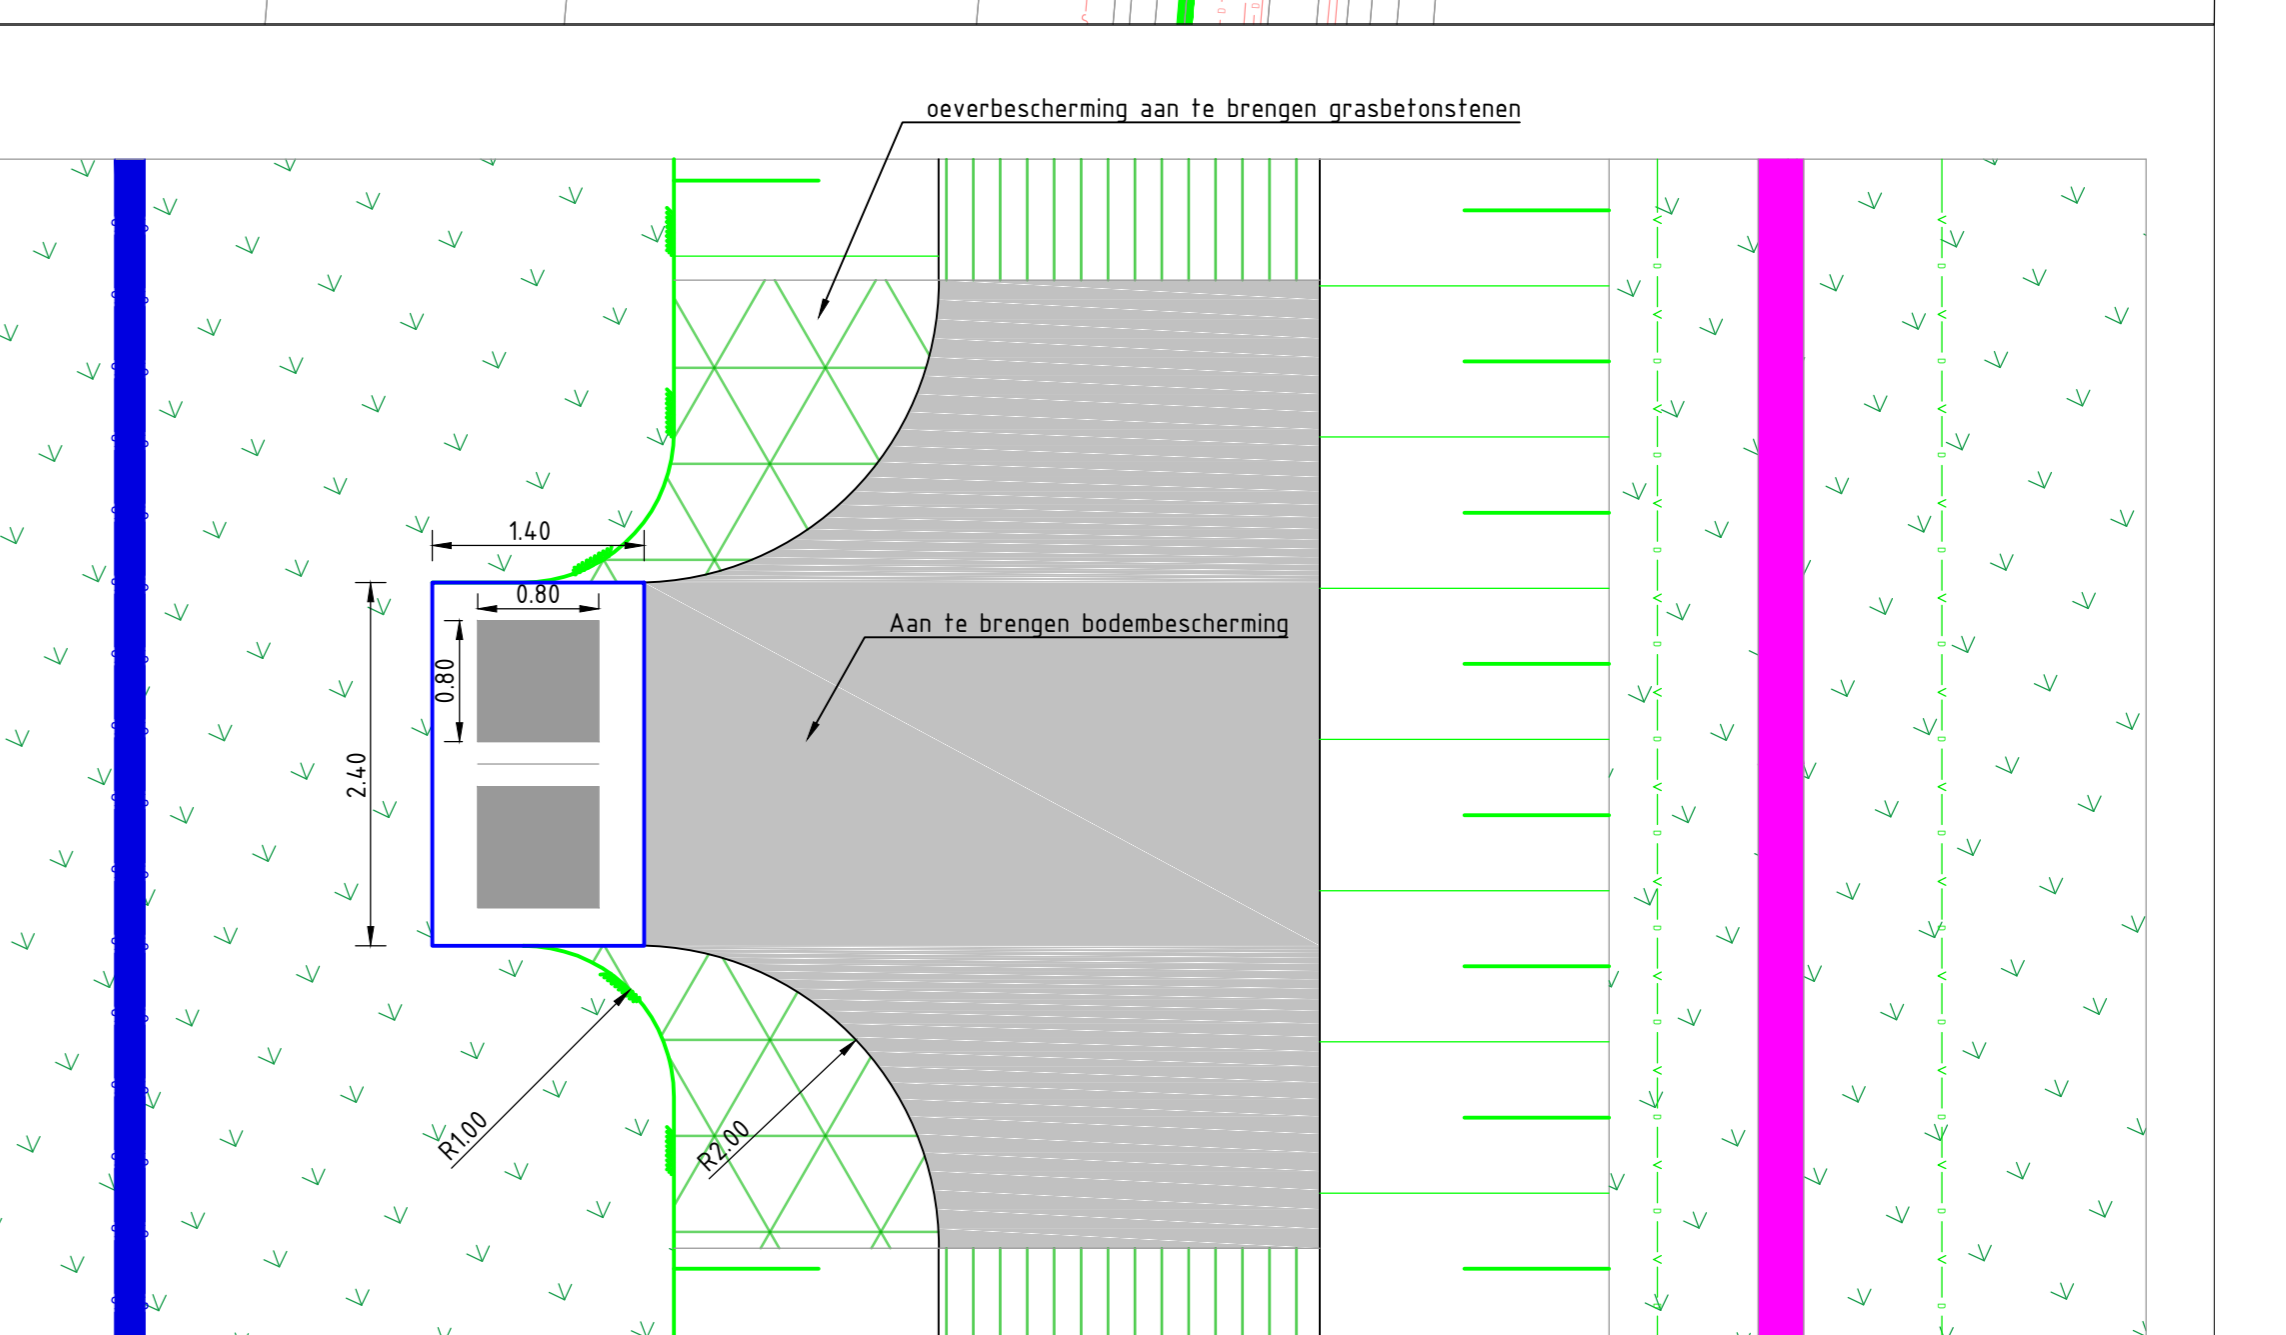
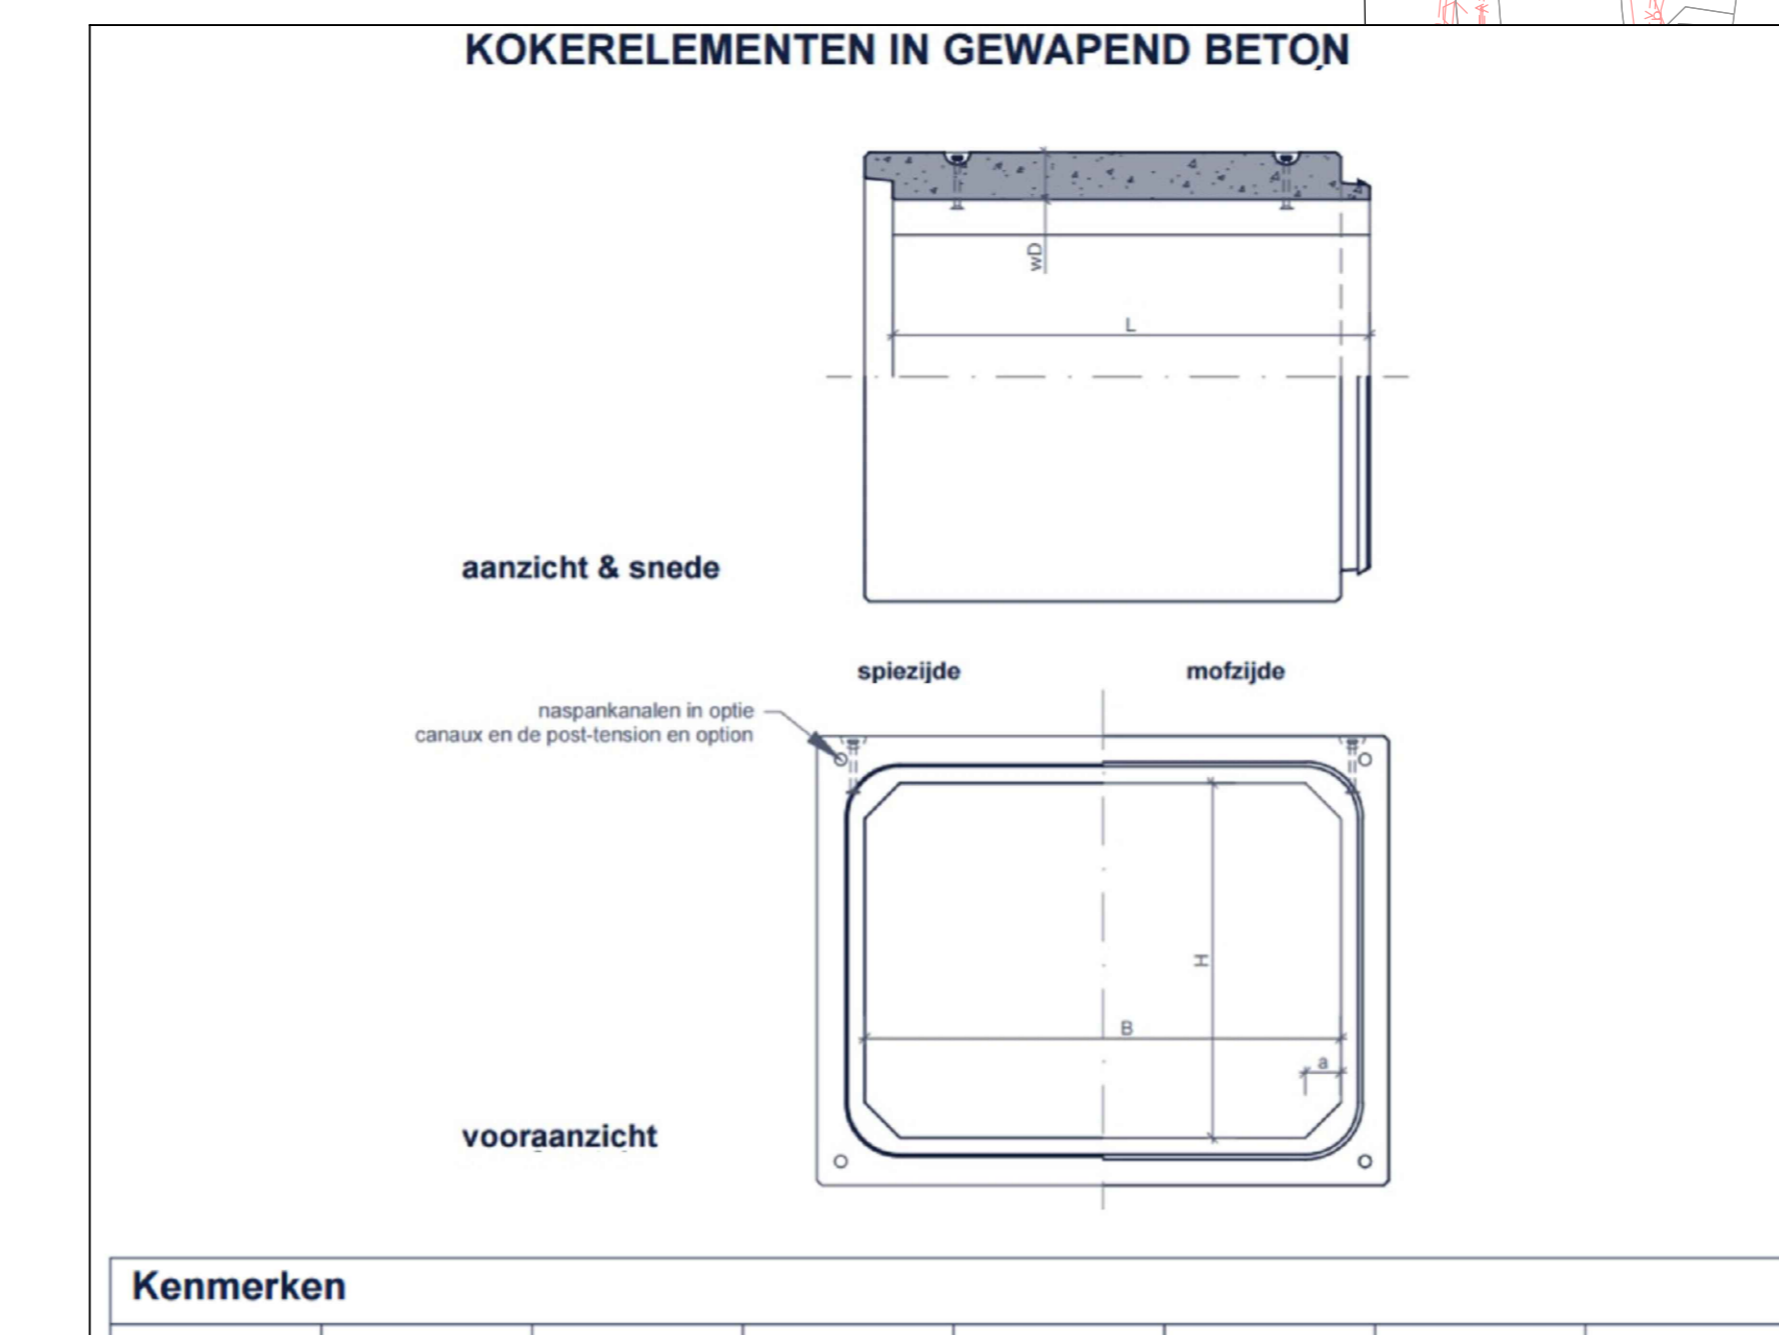
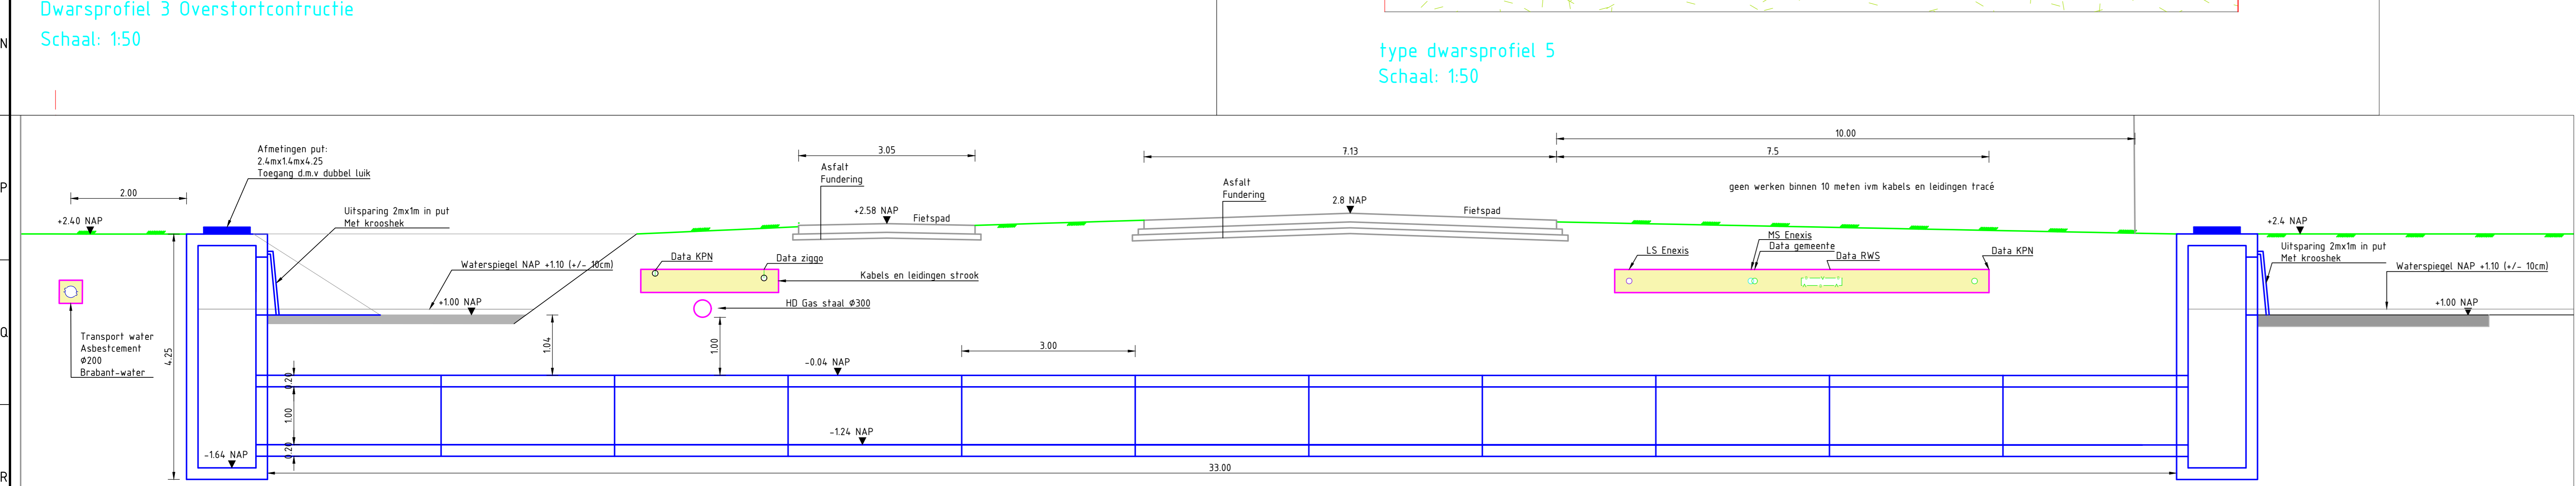
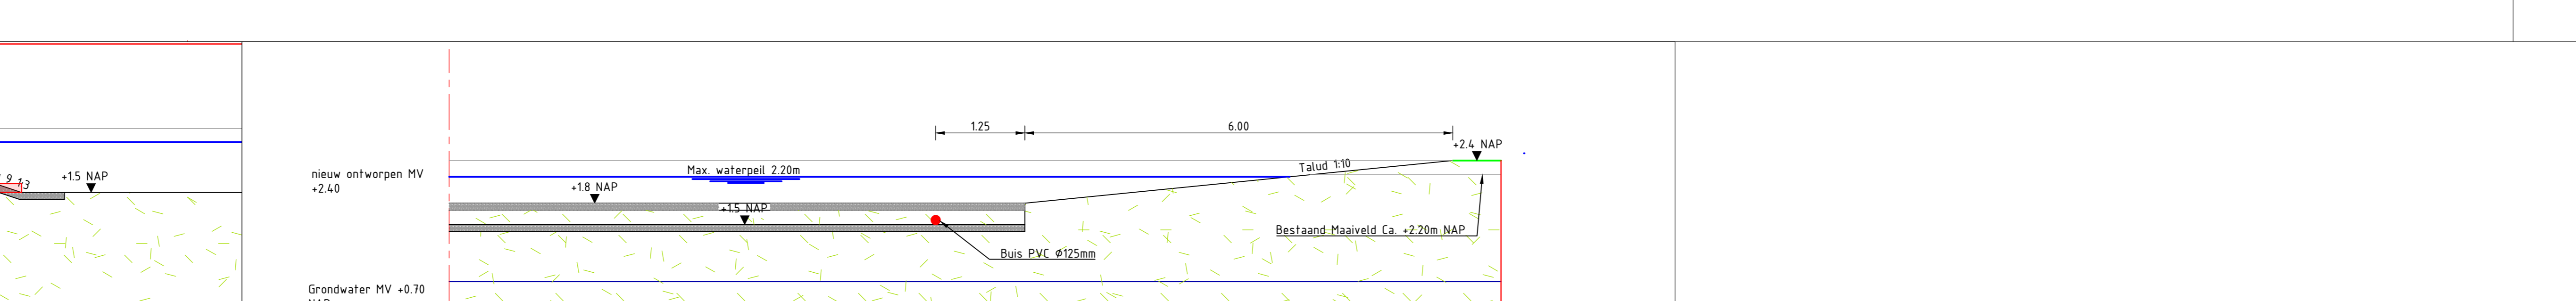
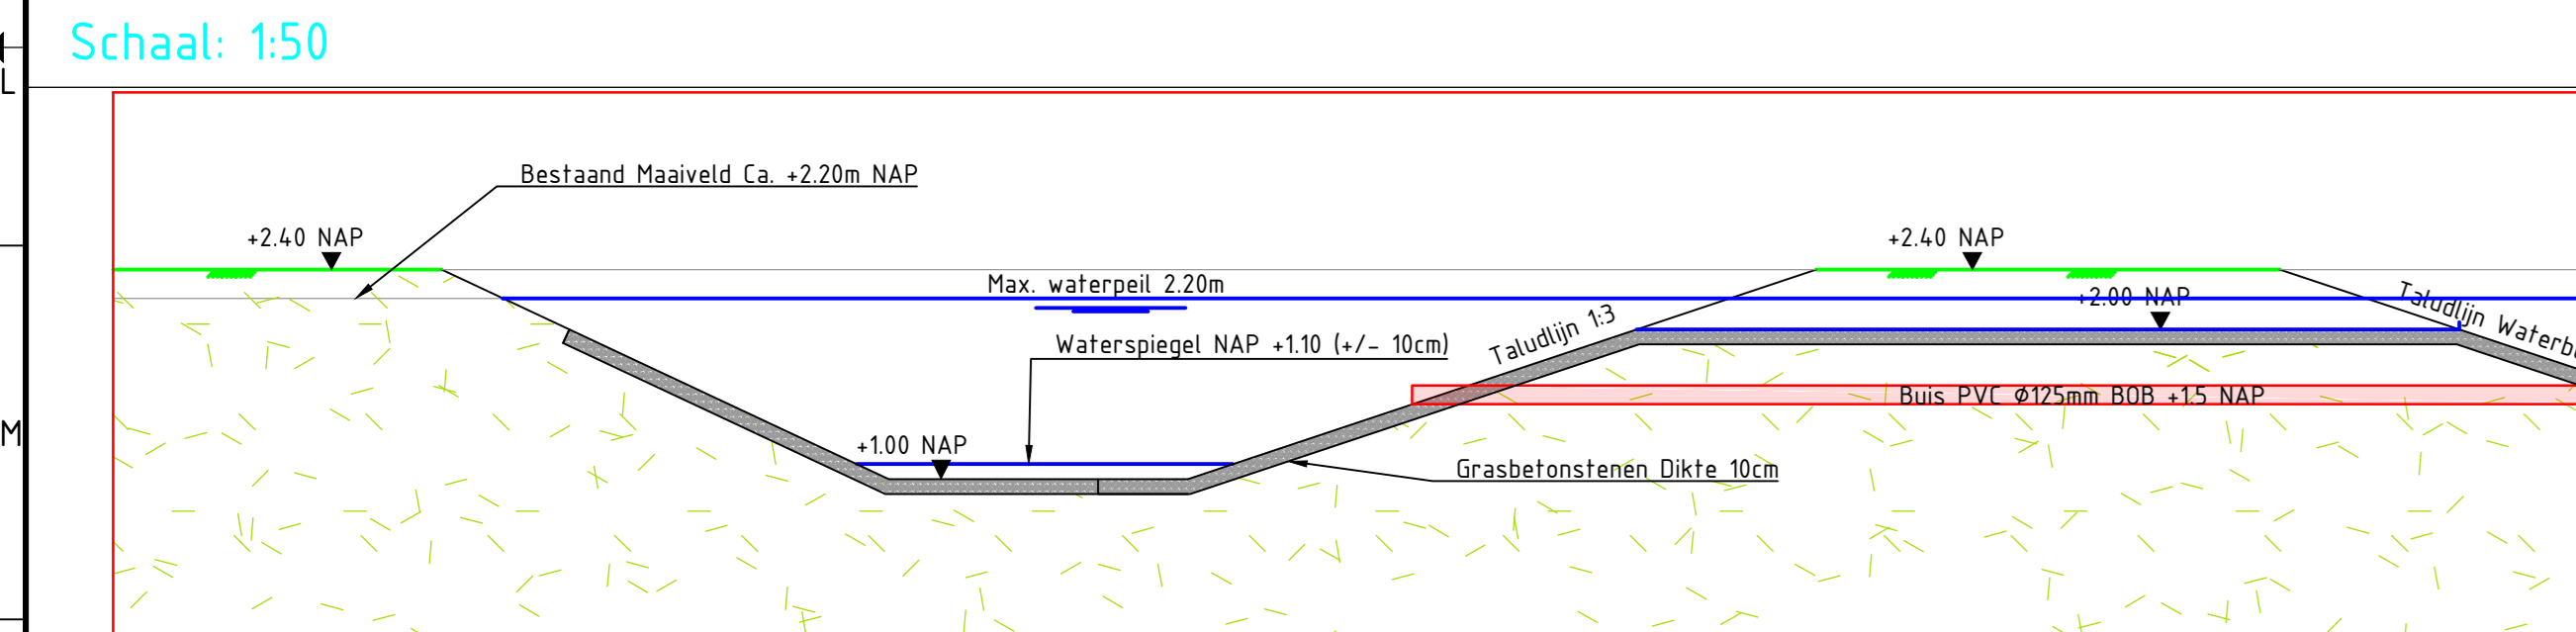
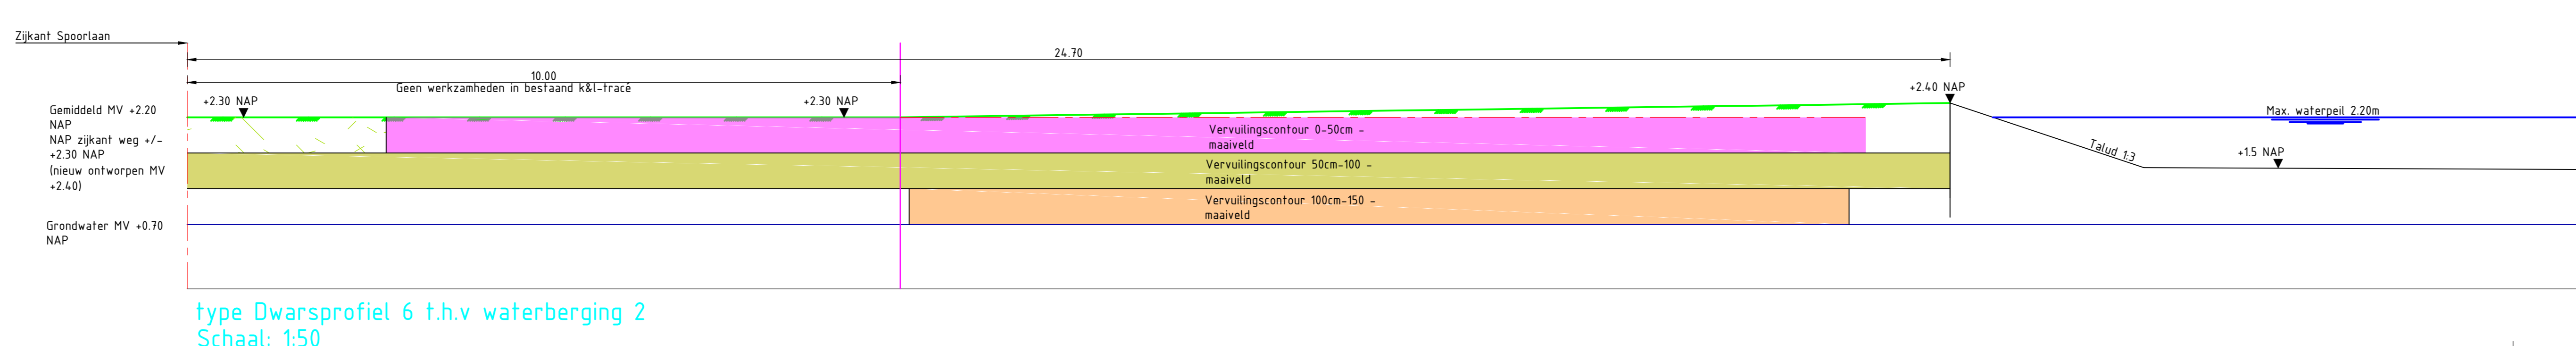
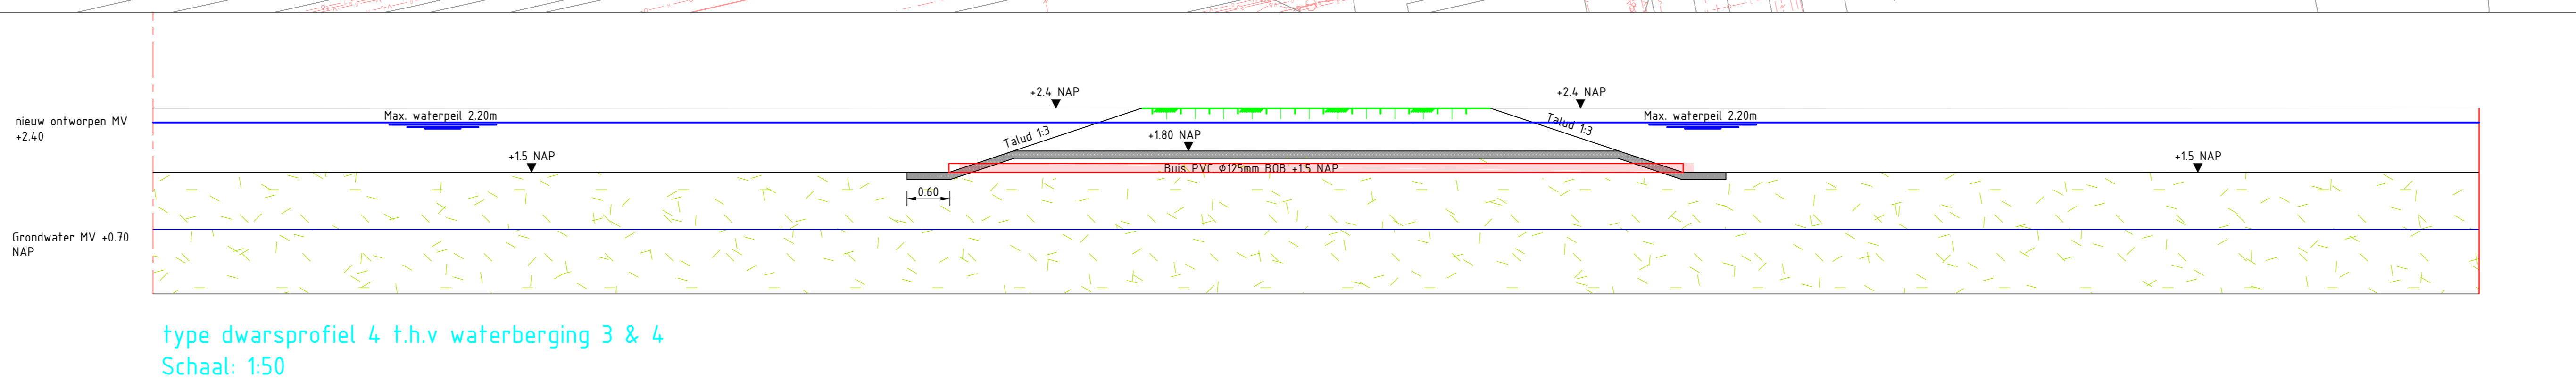


Verklaring

[Symbol]	Bestaande situatie
[Symbol]	Ditwerp
[Symbol]	Verbreiding watergang de Bosschen
[Symbol]	Grasbetonstenen
[Symbol]	HWA riolering, Koker 15x20
[Symbol]	Duker
[Symbol]	PVC #125
[Symbol]	Waterberging
[Symbol]	Grondlichaan
[Symbol]	HWA riolering, uitstroombak
[Symbol]	Vervuilingcontour 0-50cm MV
[Symbol]	Vervuilingcontour 50-100cm MV
[Symbol]	Vervuilingcontour 100-150cm MV
[Symbol]	Buffercontour Wad's
[Symbol]	Onderligger BGT

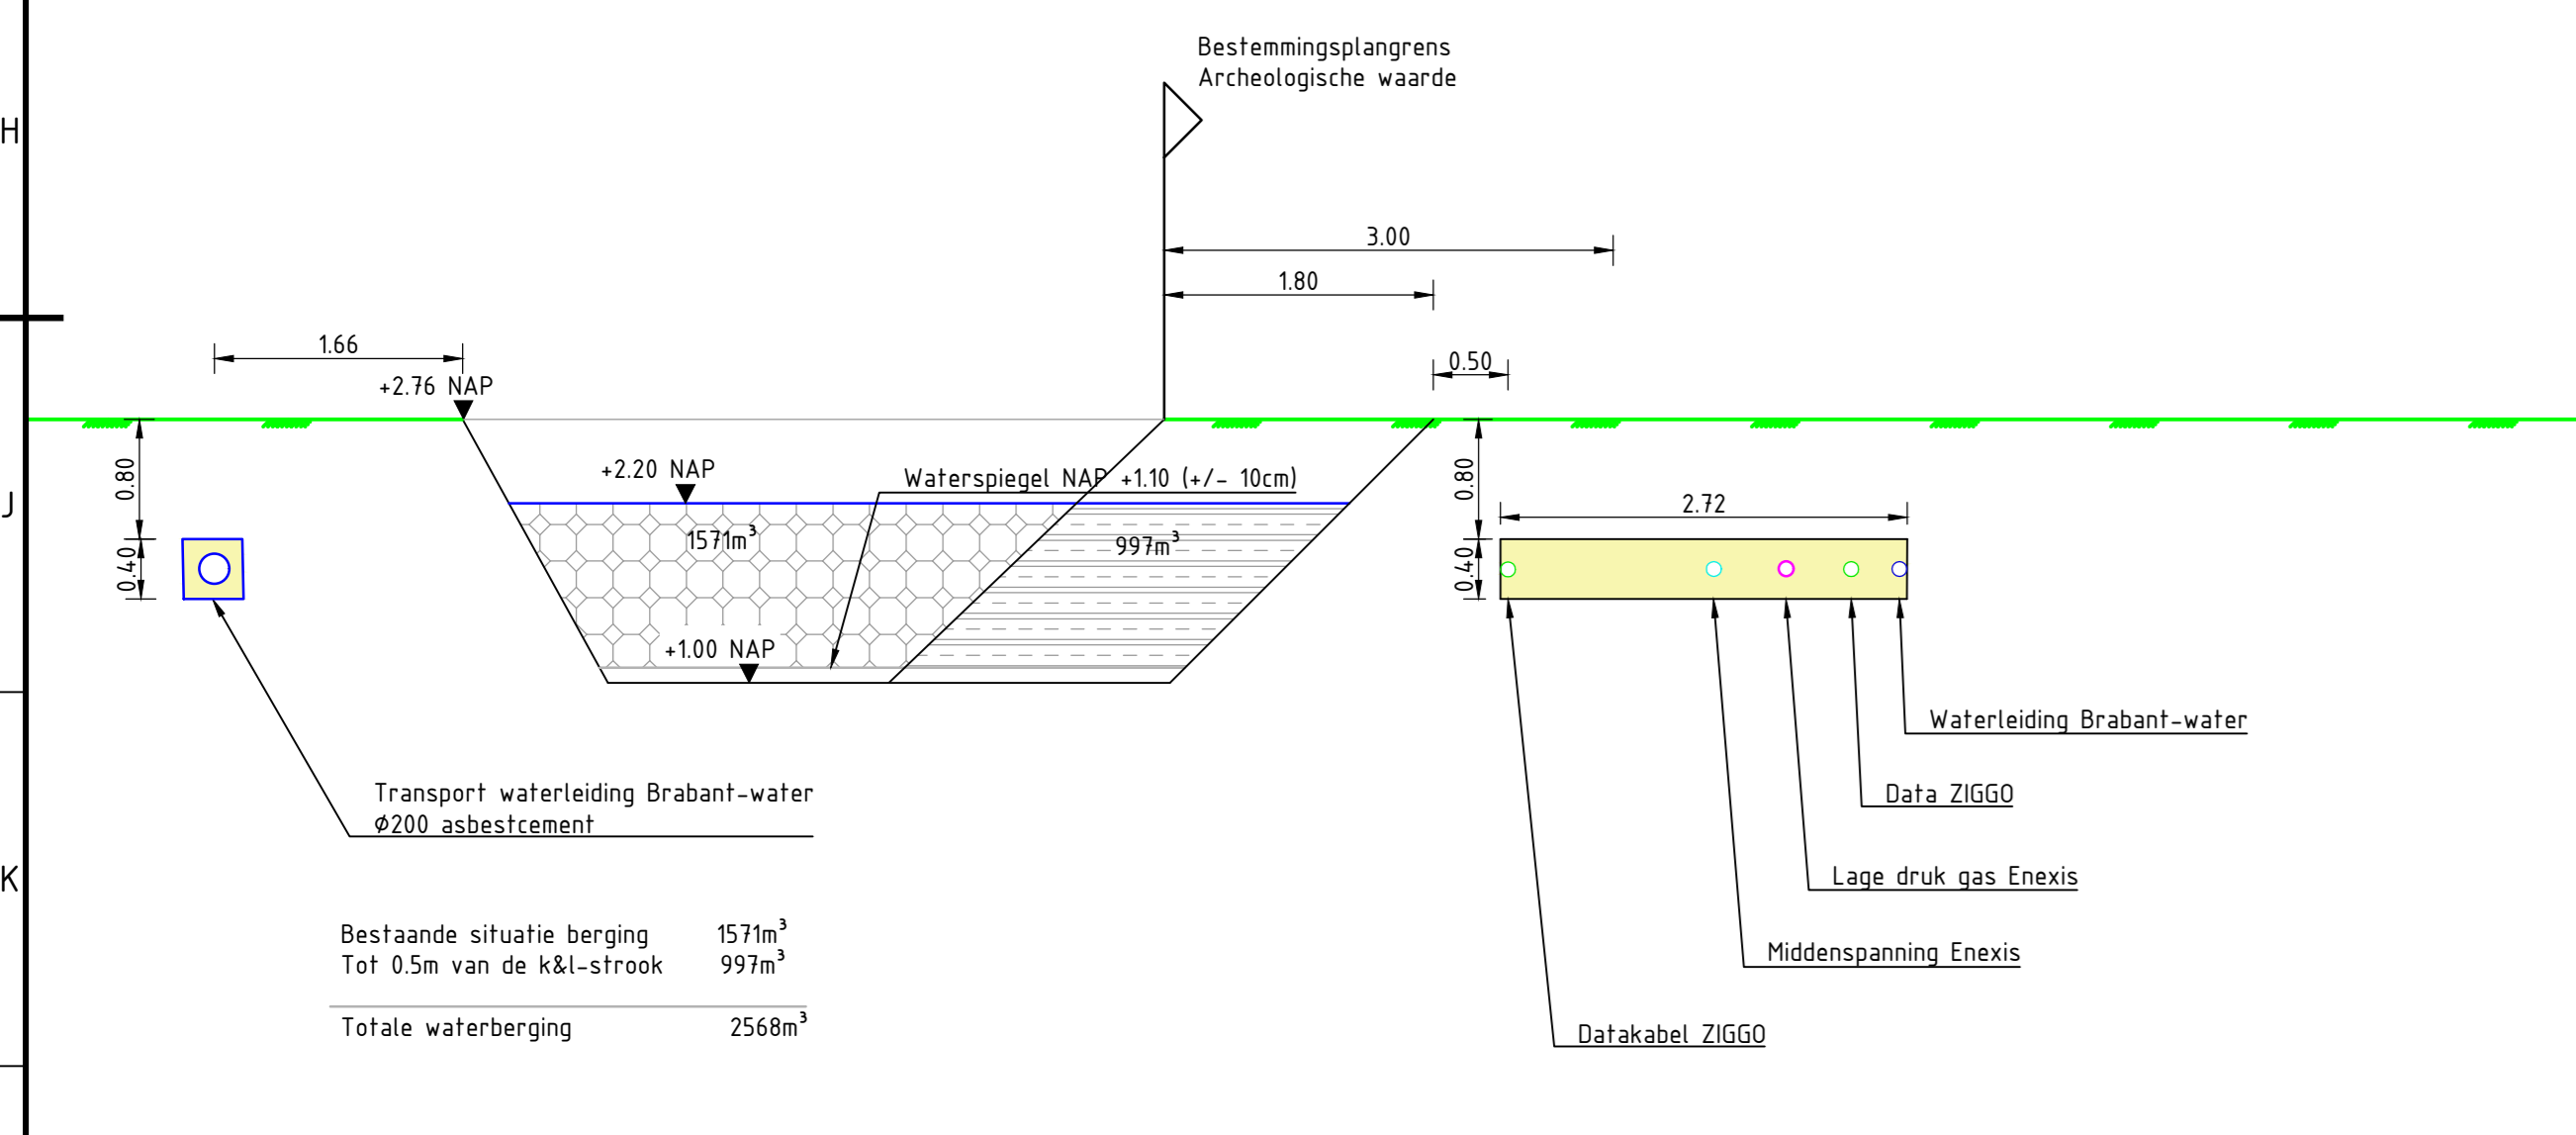

13	Aanpassen overstorten = contouren	01-06-2017
12	Eerste uitgifte	19-04-2017
afgek	afmaken	afmaken
Waterberging Groenewoud		
Overzichtstekening		
Breedenaanzicht - grinsprofielen		
Gemeente Heusden		
ontwerper	aanvraag	datum
XBS	TKS	01-06-2017
19-04-2017	01-06-2017	01-06-2017
1:50	1:50	1:50
1:50	1:50	1:50
1:50	1:50	1:50
Aveco de Bondt		
Boulevard 15-19		
1111 Heusden		
T +31 (0)47 230 07 00		
E info@aveco.debondt.nl		
1:1		