




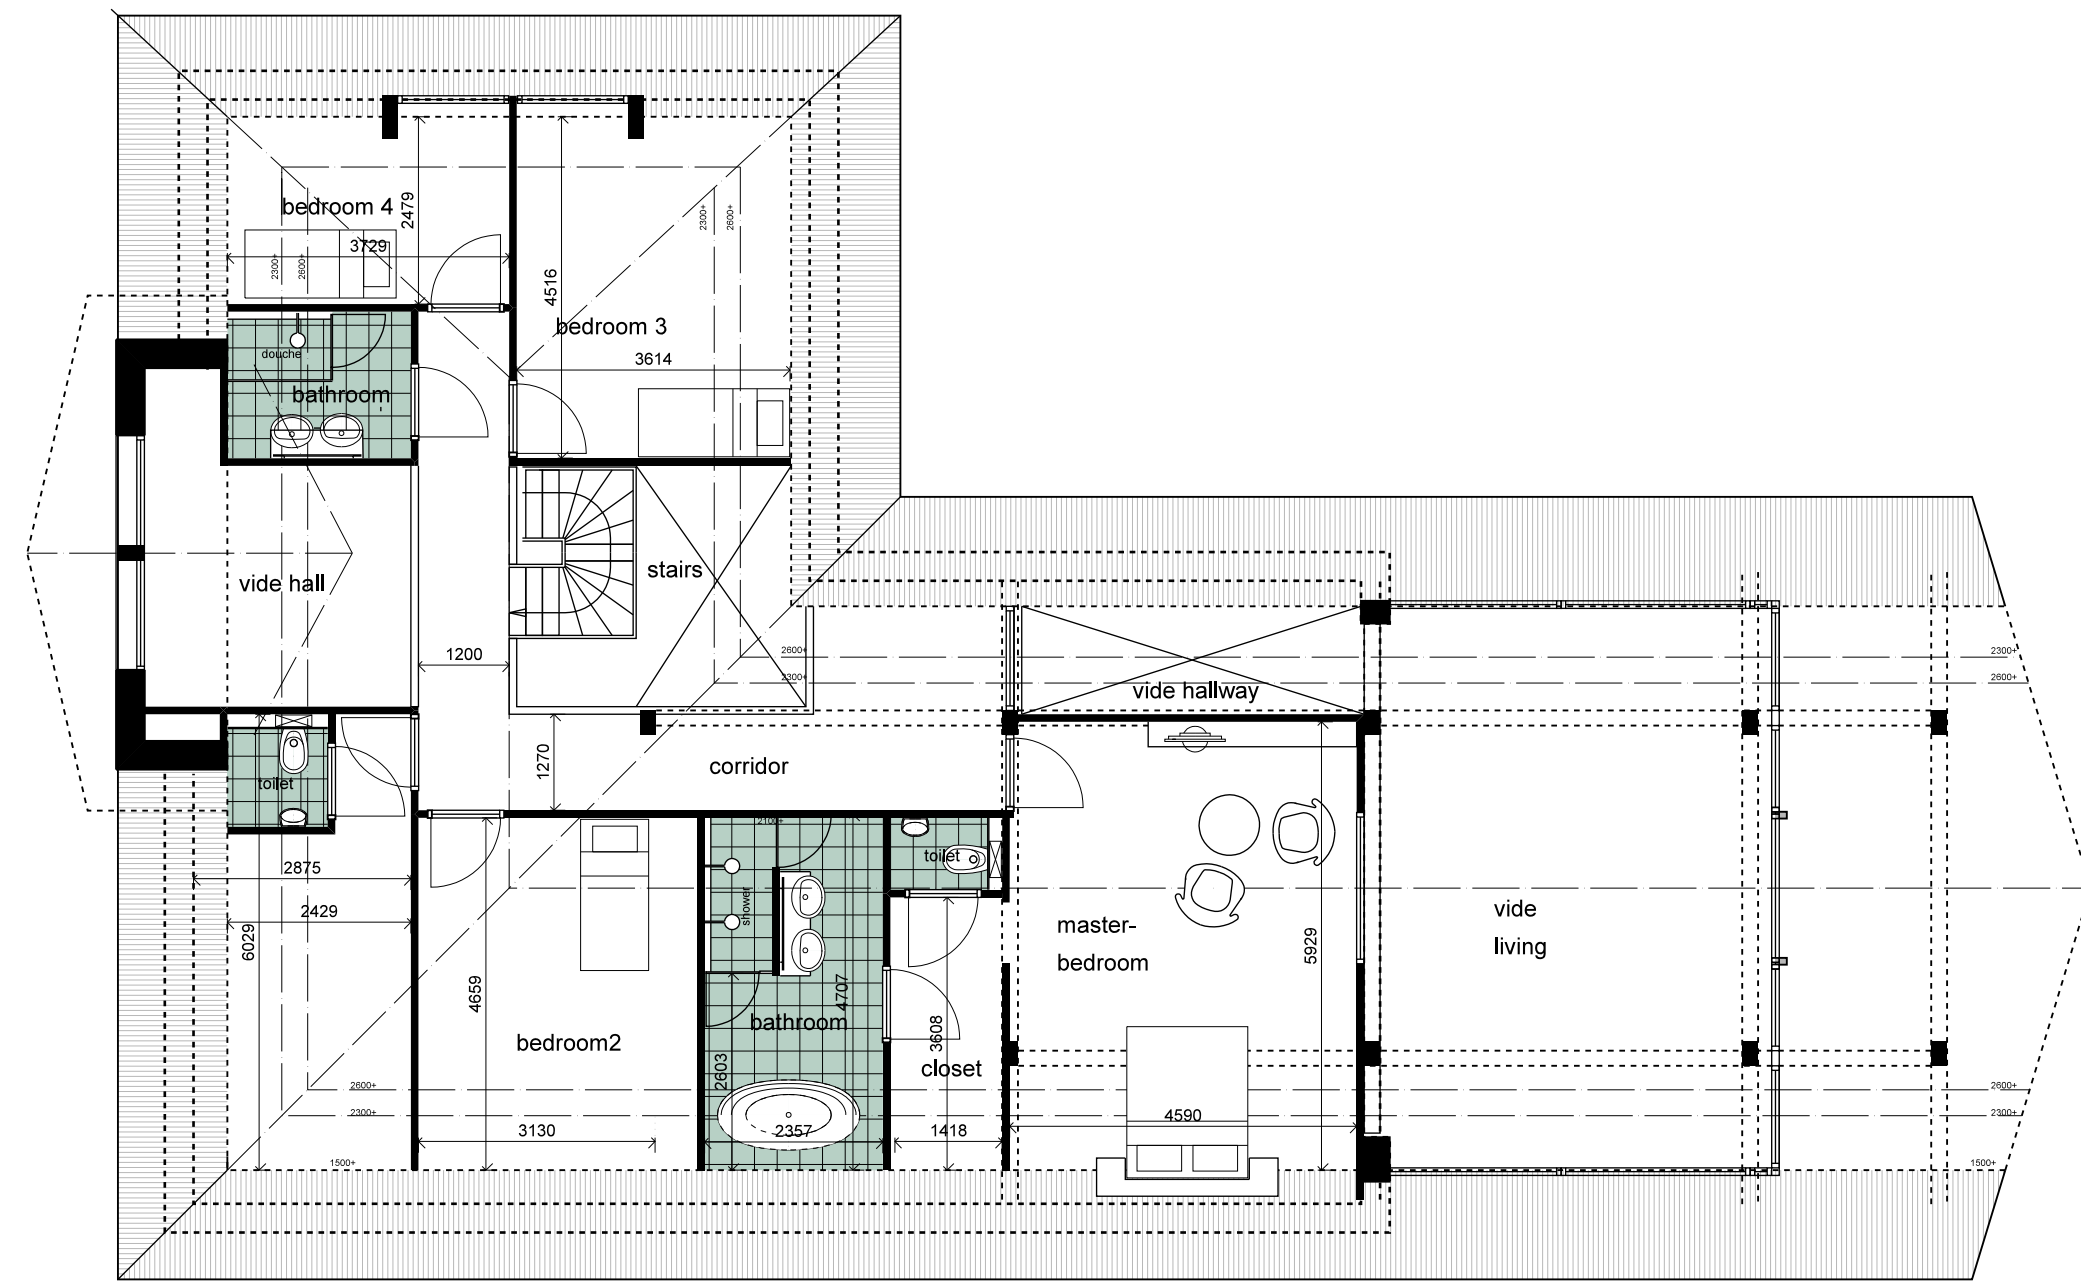

FLOORPLAN RESIDENCE - 1st FLOOR -

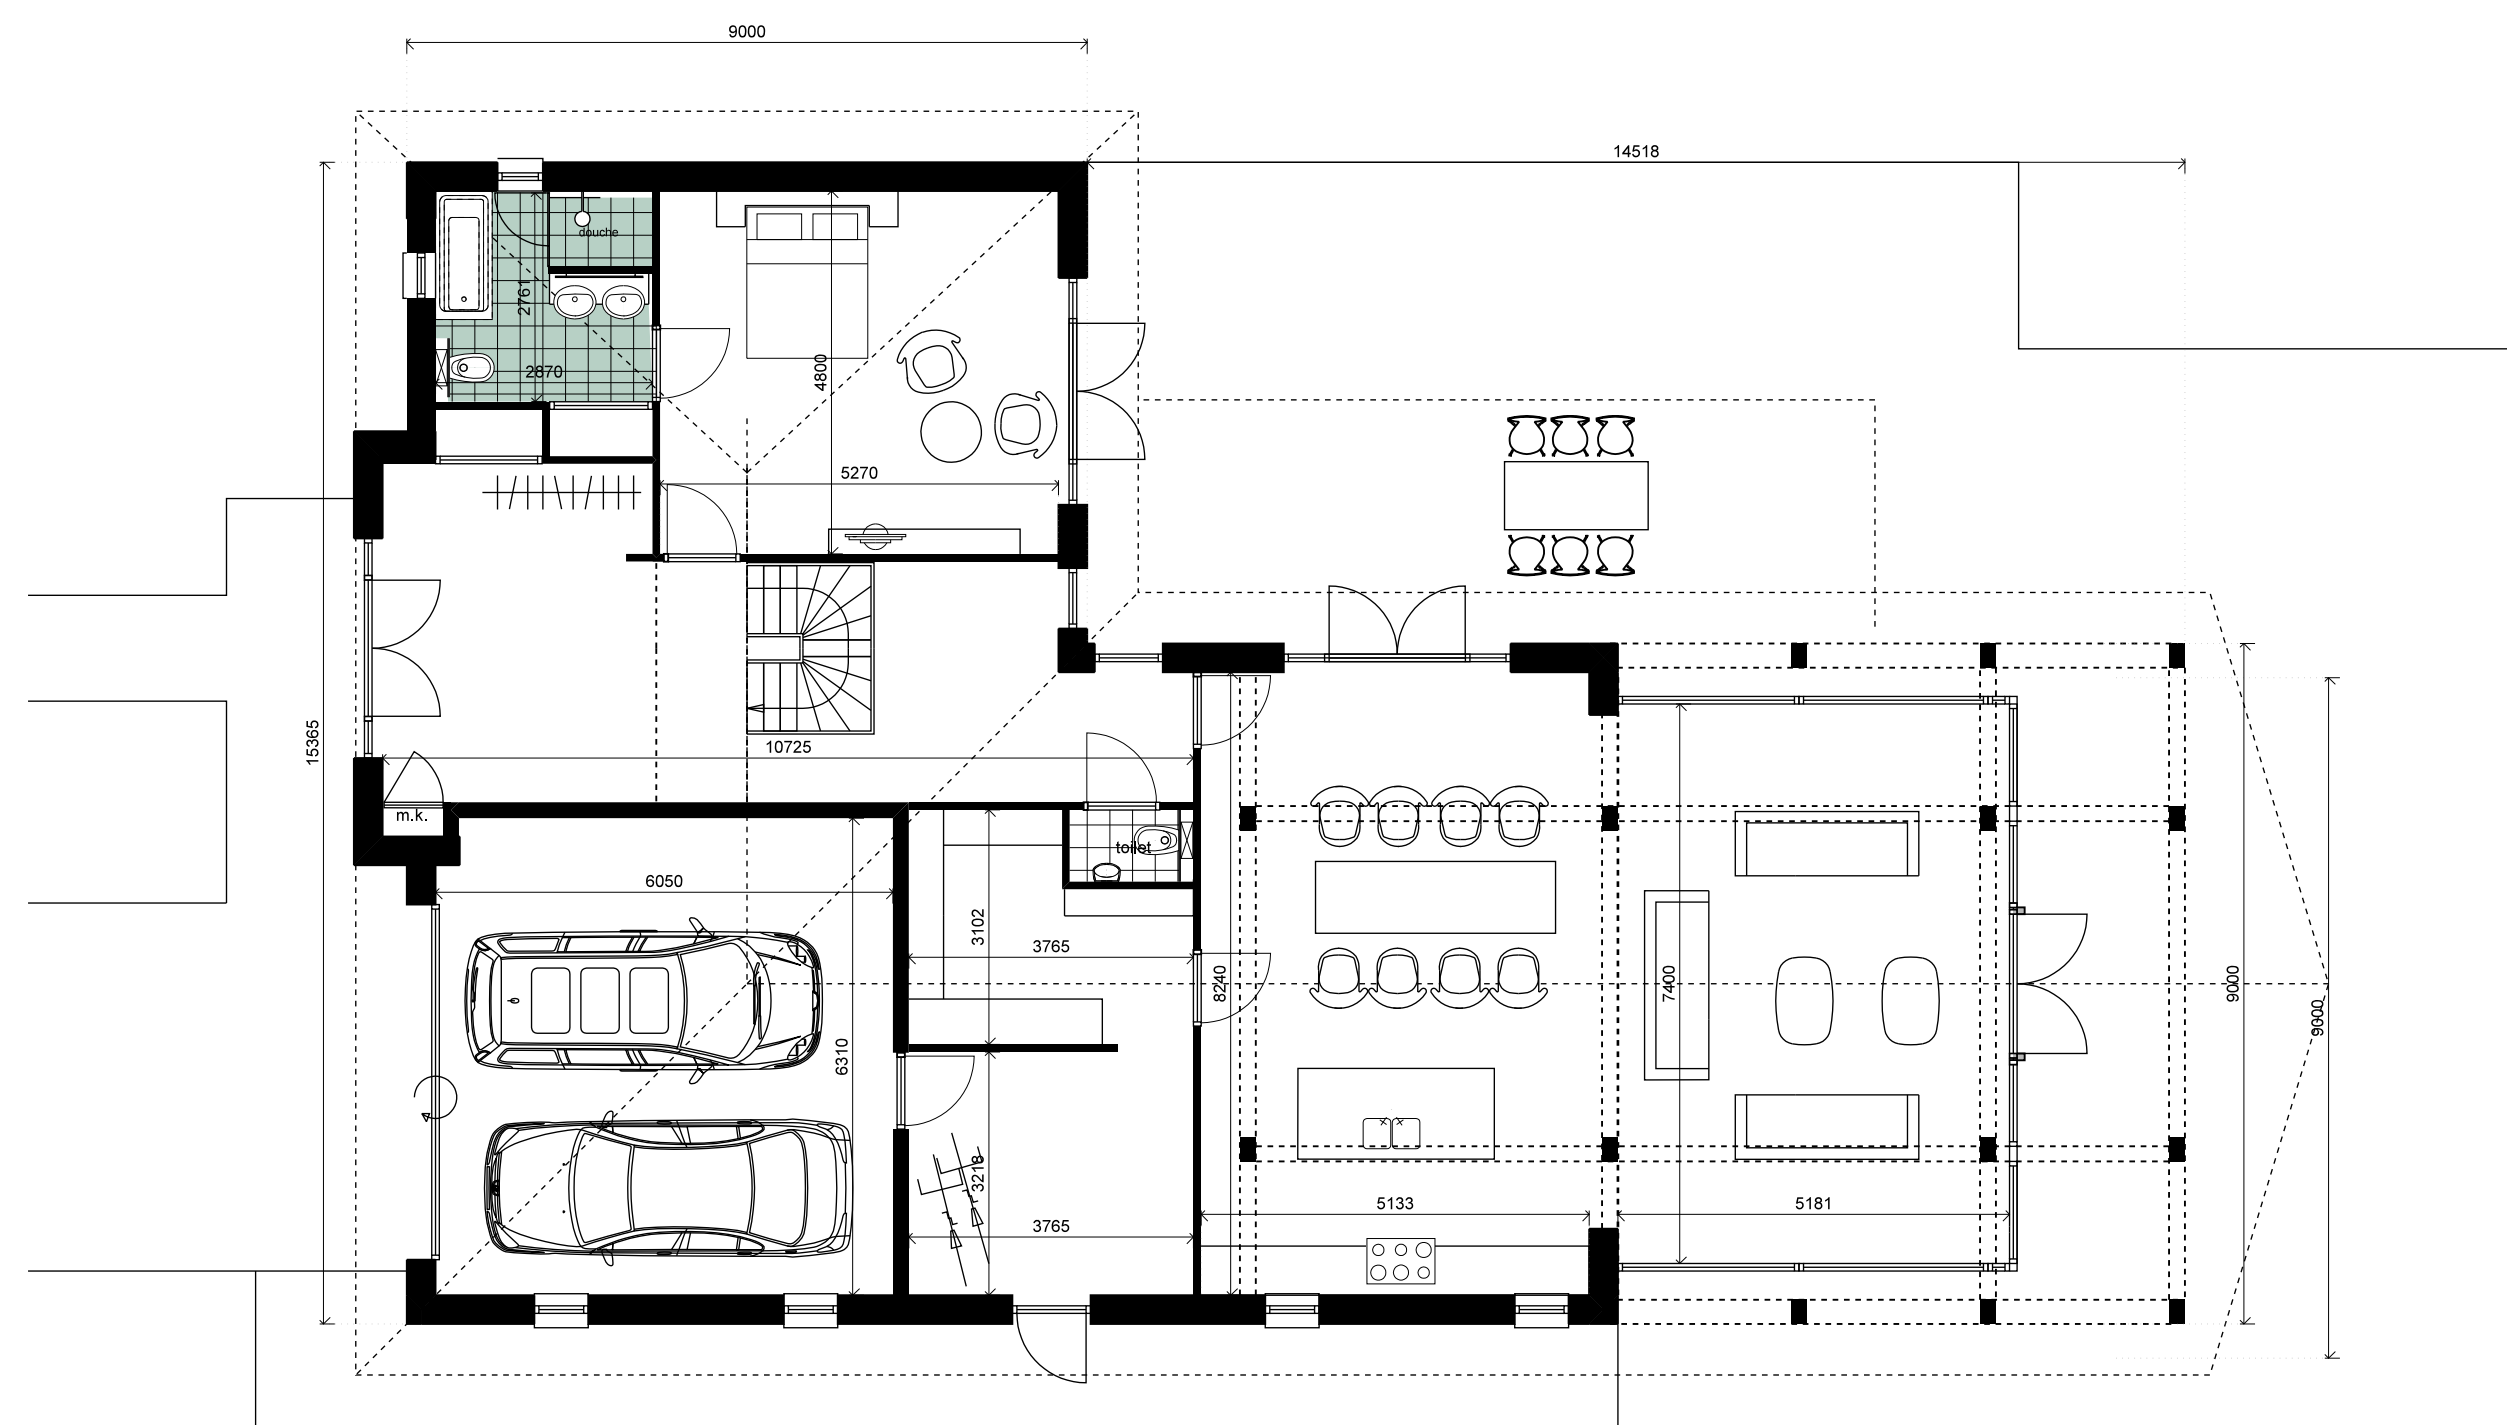

FLOORPLAN RESIDENCE - GROUND LEVEL -

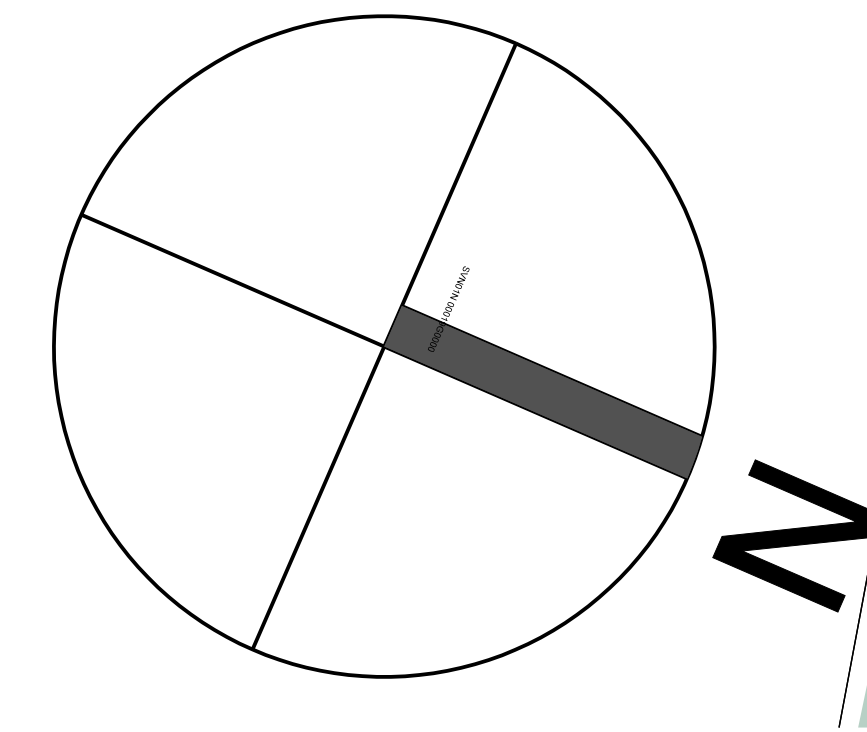

PRIVATE GARDEN AND POSITION RESIDENCE 1:200



Postbus 49, 5480 AA SCHIJNDEL
Telefoon 073 - 54 92 409
E-mail omni@omniarchitecten.nl
www.omniarchitecten.nl

RESIDENCE: PLANS 1:100
Equestrian complex Stal LEYLA
Purlen Dizdar Köksalan
8 june 2017

Gewijzigd:

a	d	g
b	e	h
c	f	i

© 01 Projecten 1718 Purlen Dizdar Köksalan 2017