

Nooduitgang

2 deuren 1 meter


1 Rooldeur is los
5 1/2 meter

Het gebouw


is 20 meter breed

40 meter breed.

3 Brandblussers

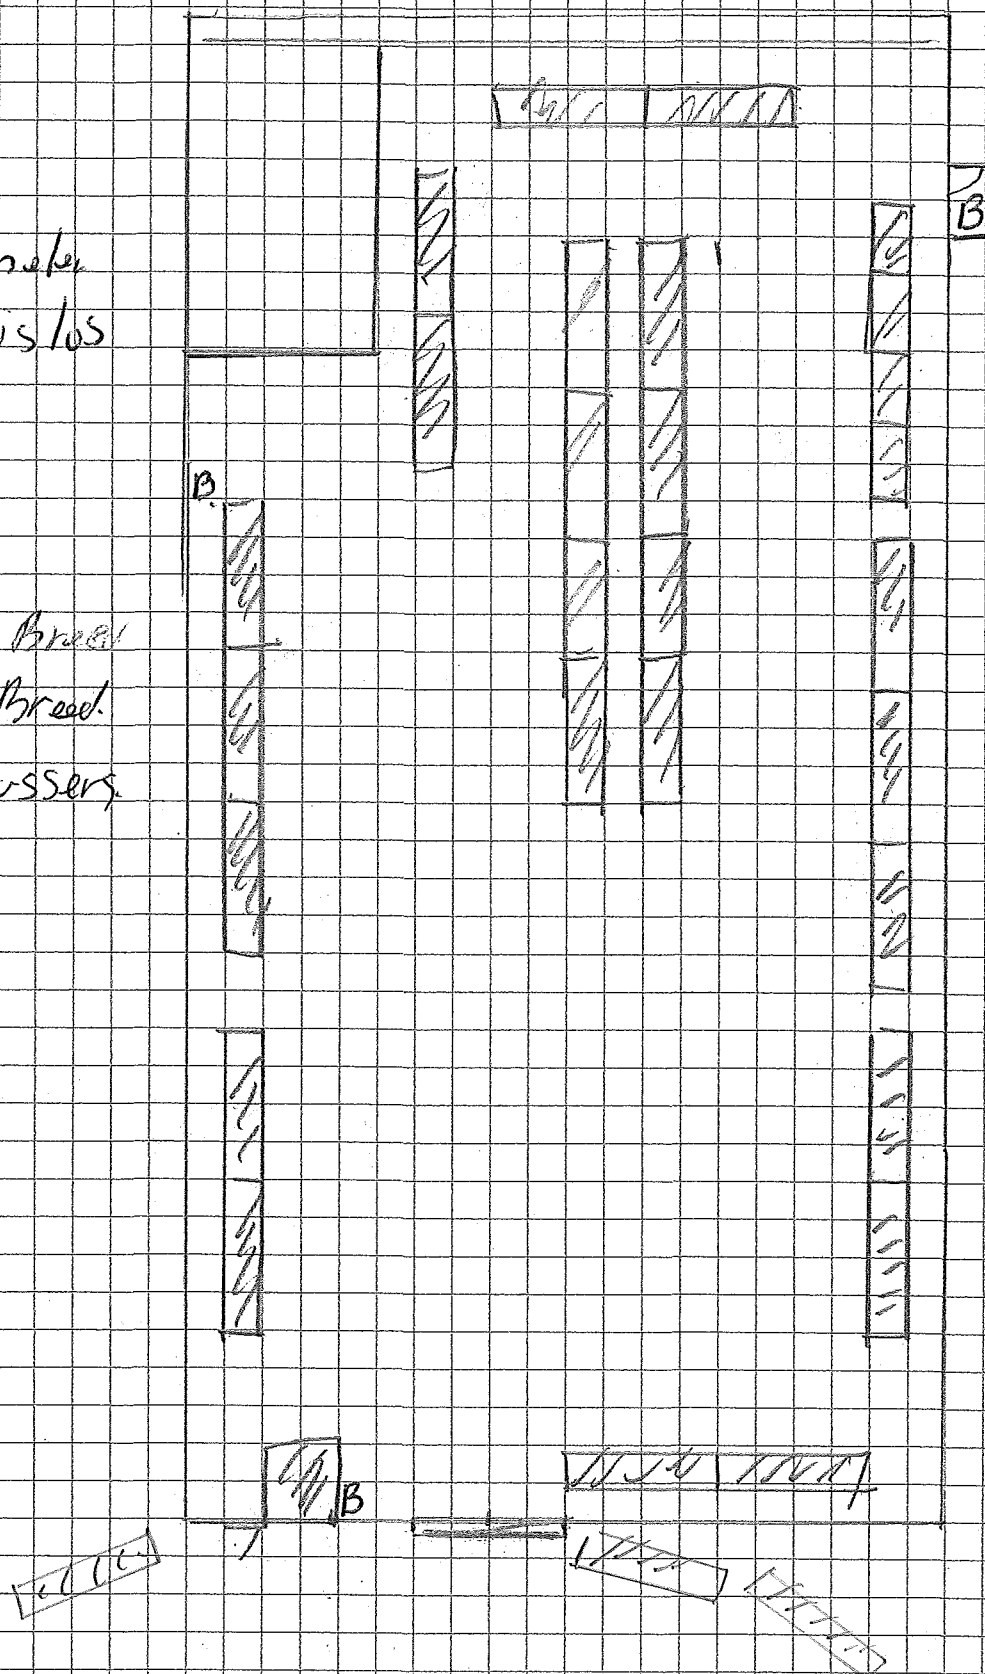

Garritsen

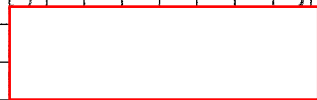

evenementenvergunning