

ONDERWERP : **Principe details**

FASE : Bouwaanvraag

PROJECT : **1198 Nieuwbouw woning fam. Groot**

Westerweg 16A, 1733 EB Nieuwe Niedorp

OPDRACHTGEVER : **fam. Groot**
Westerweg 16A
1733 EB Nieuwe Niedorp


SCHAAL : 1:5
GETEKEND : XX
DATUM : 22-11-2016

TEKENINGNUMMER :


G350

G350 Detaillijst Bouwaanvraag

Det.nr.	Datum	Wijz. A	Wijz. B	Wijz. C	Wijz. D	Wijz. E	Wijz. F
01	22-11-2016						
02	22-11-2016						
03	22-11-2016						
04	22-11-2016						
05	22-11-2016						
06	22-11-2016						
07							
08							
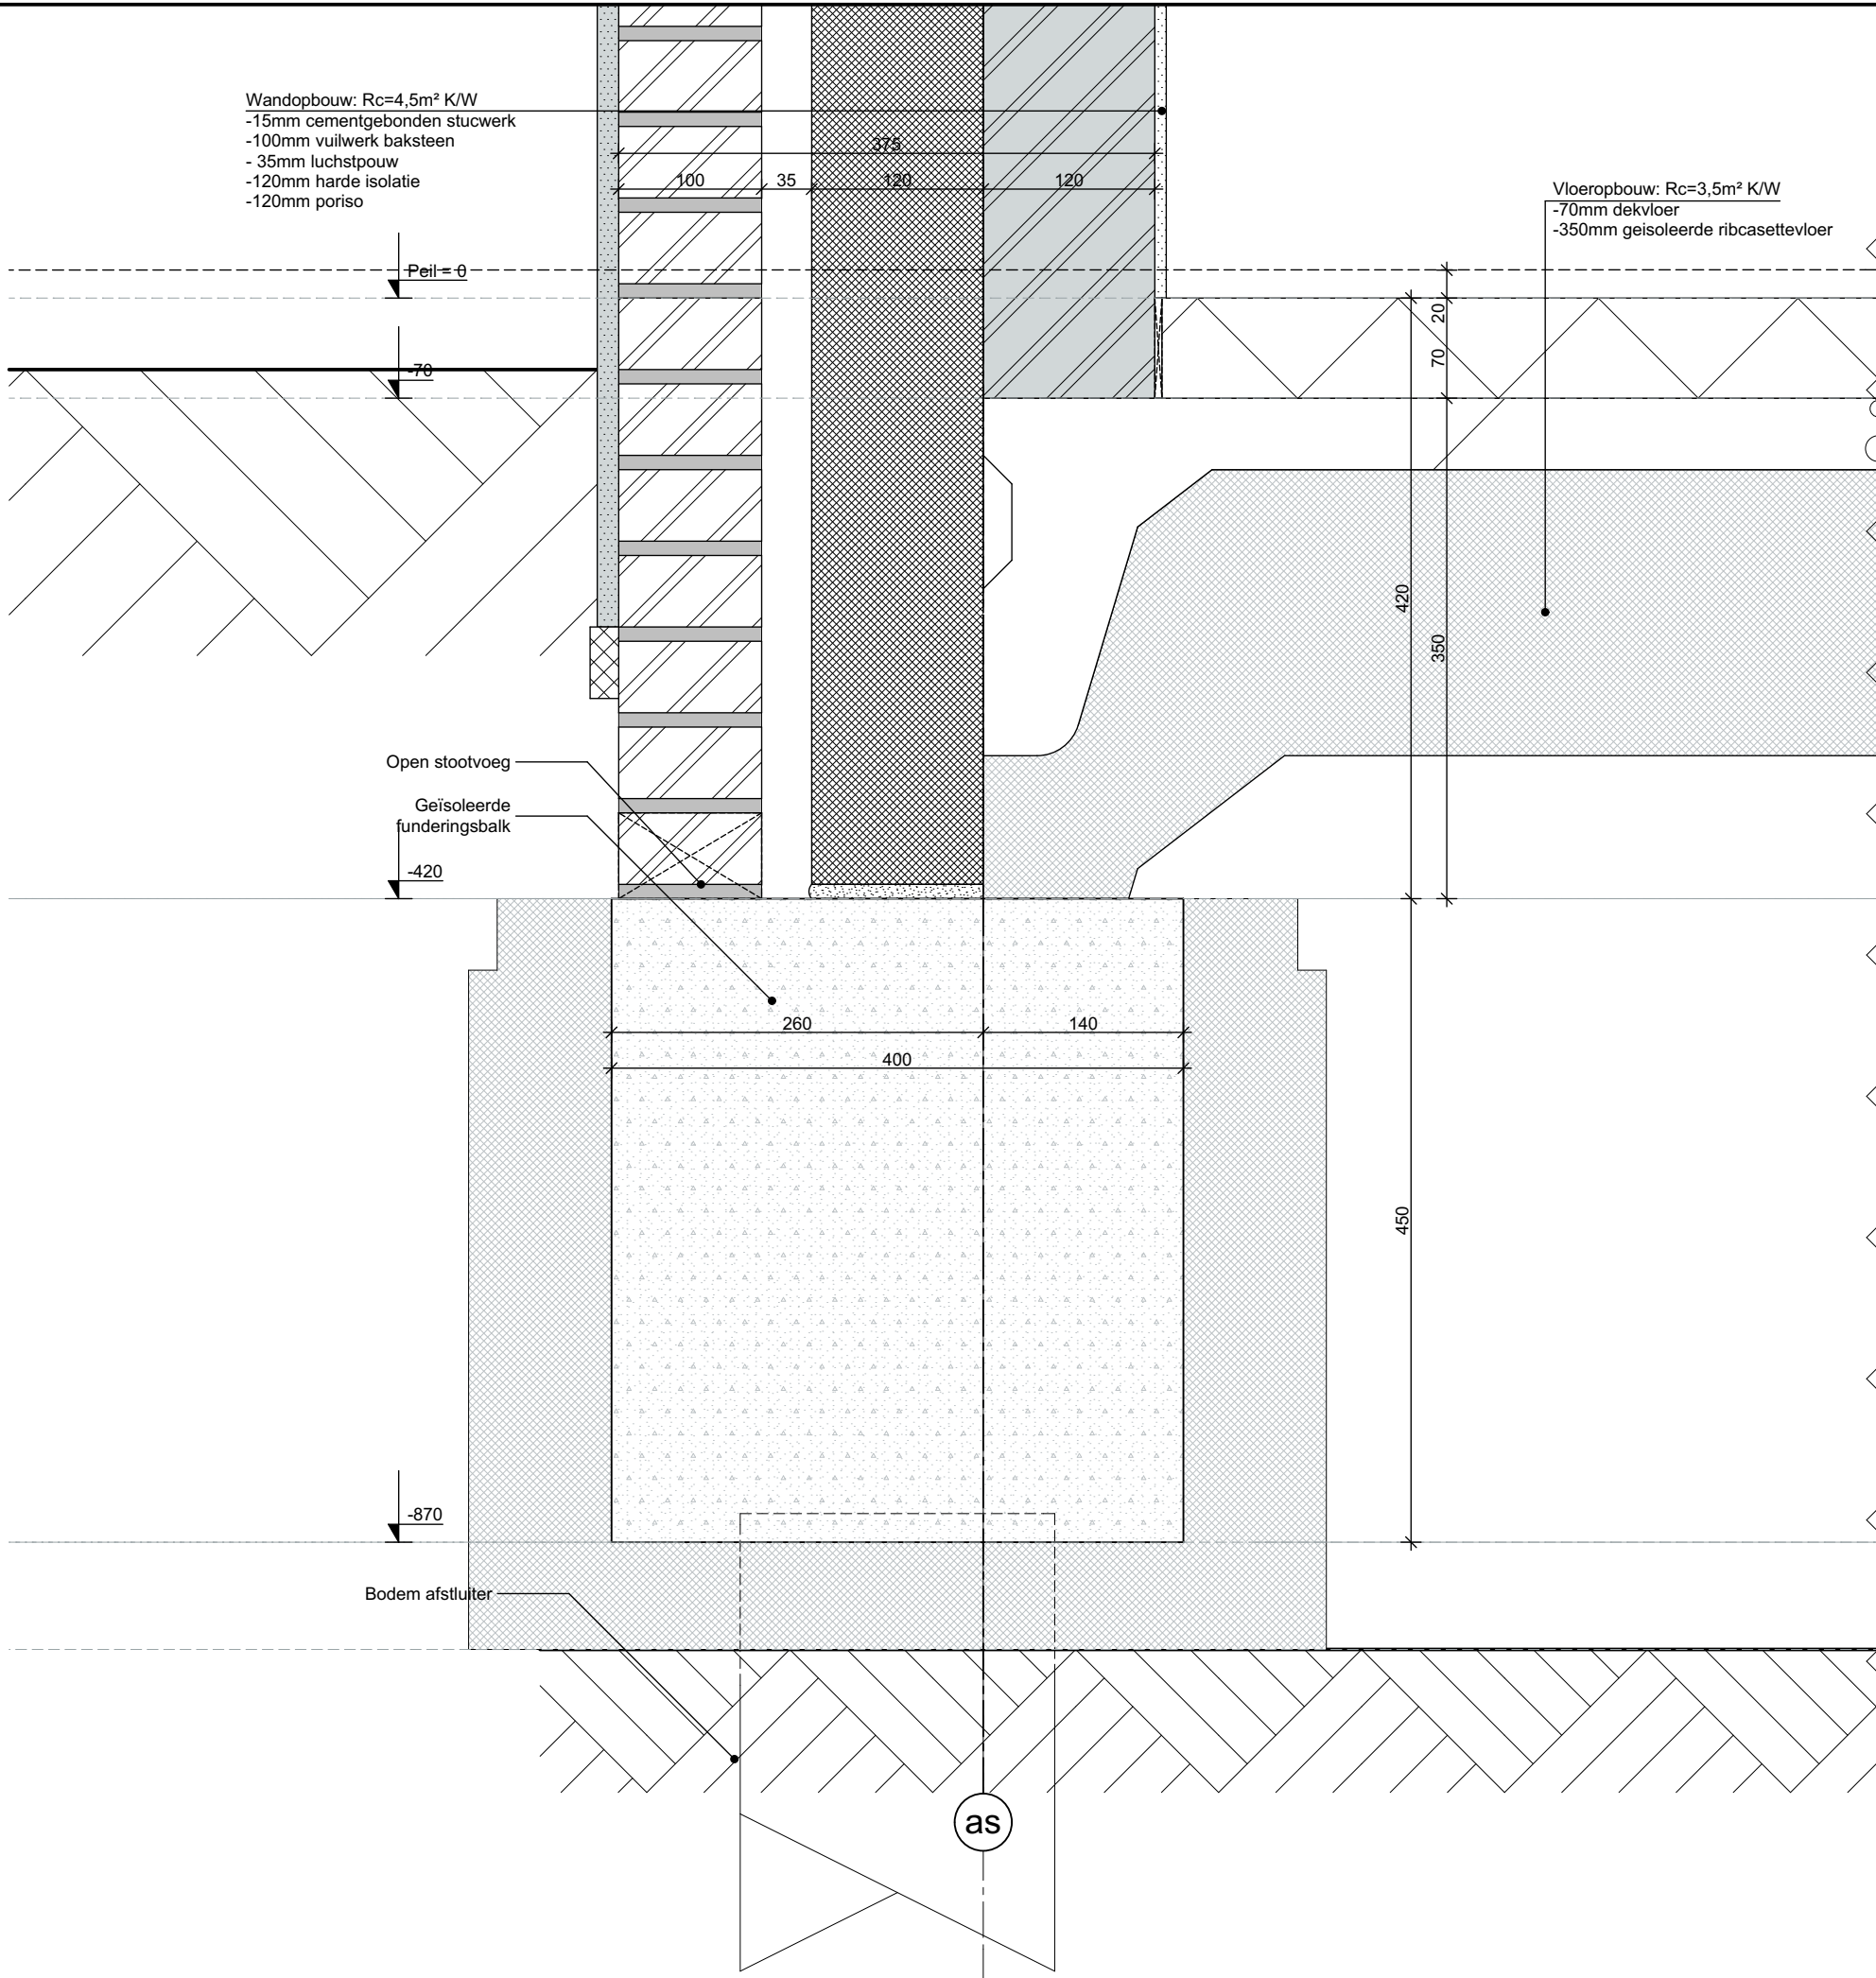


SCHAAL :	1:5
GETEKEND :	XX
DD :	22-11-2016
PROJECTNR :	1198
TEKENINGNR :	G350
DETAILNR :	01

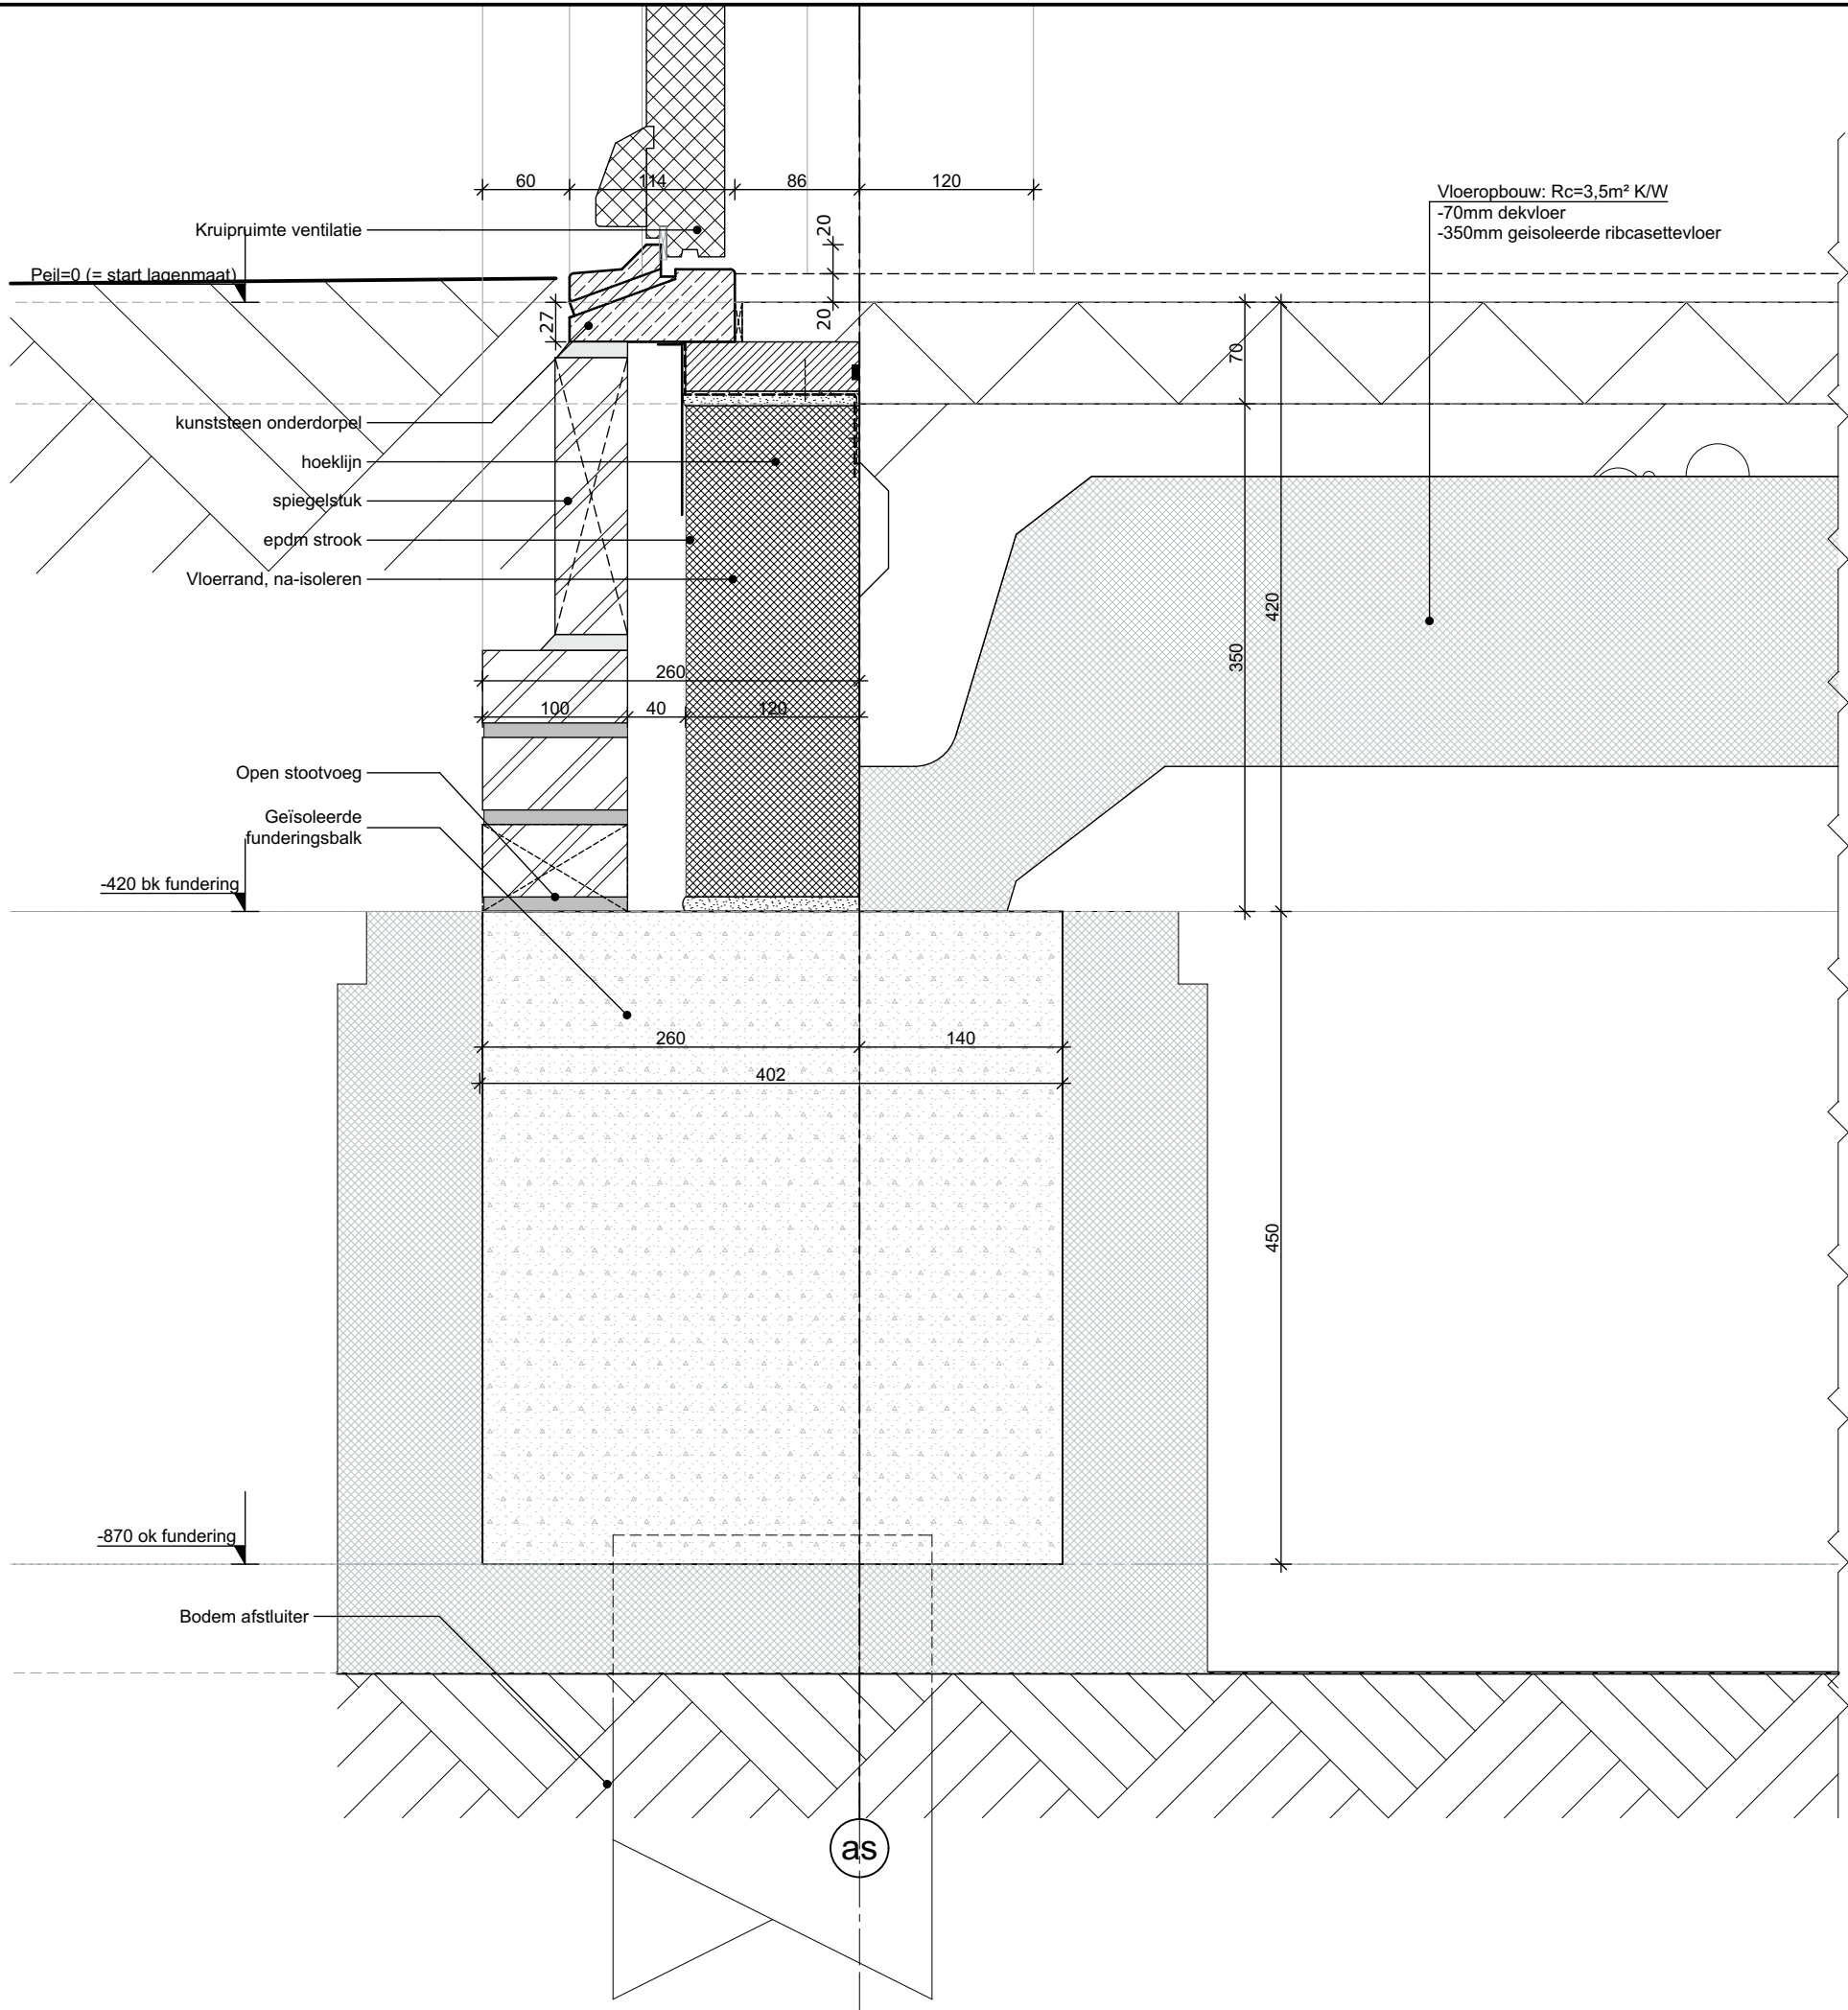

SCHAAL : 1:5
GETEKEND : XX
DD : 22-11-2016
PROJECTNR : 1198
TEKENINGNR : G350


DETAILNR :
02


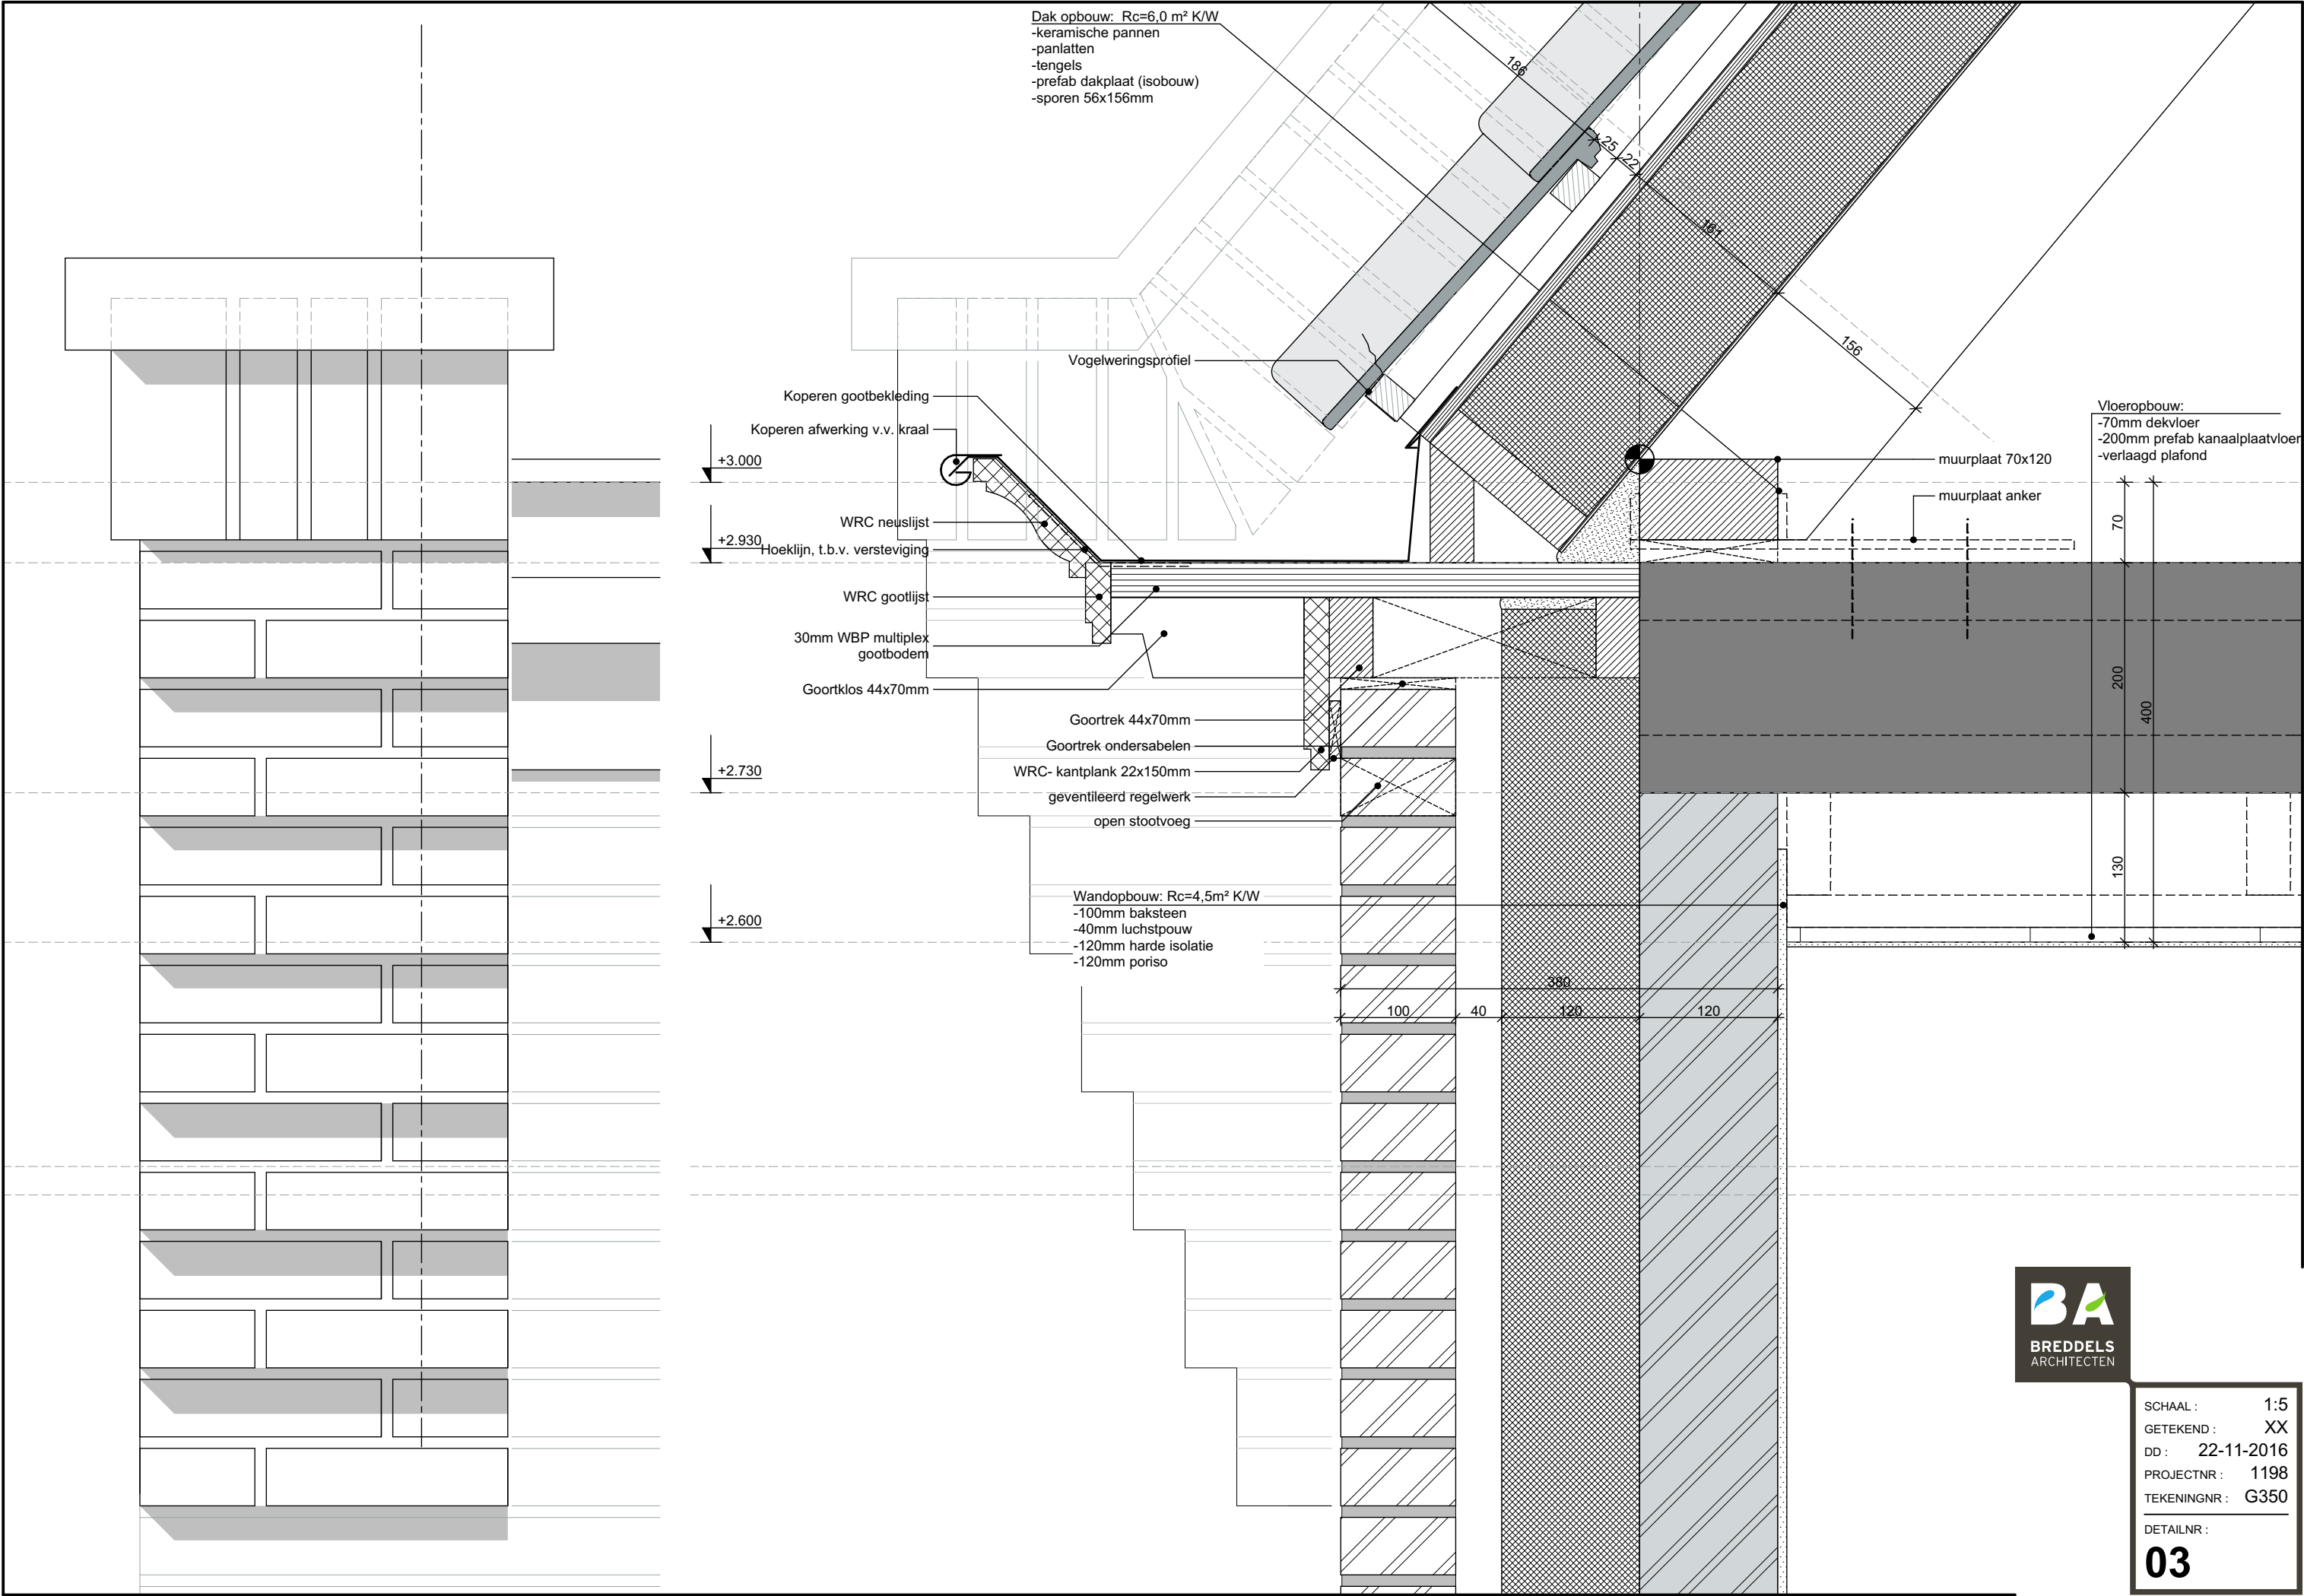



PRINTDATUM: 22-11-2016 PAPIERFORMAAT: A3 (420x297)



SCHAAL :	1:5
GETEKEND :	XX
DD :	22-11-2016
PROJECTNR :	1198
TEKENINGNR :	G350
DETAILNR :	
03	

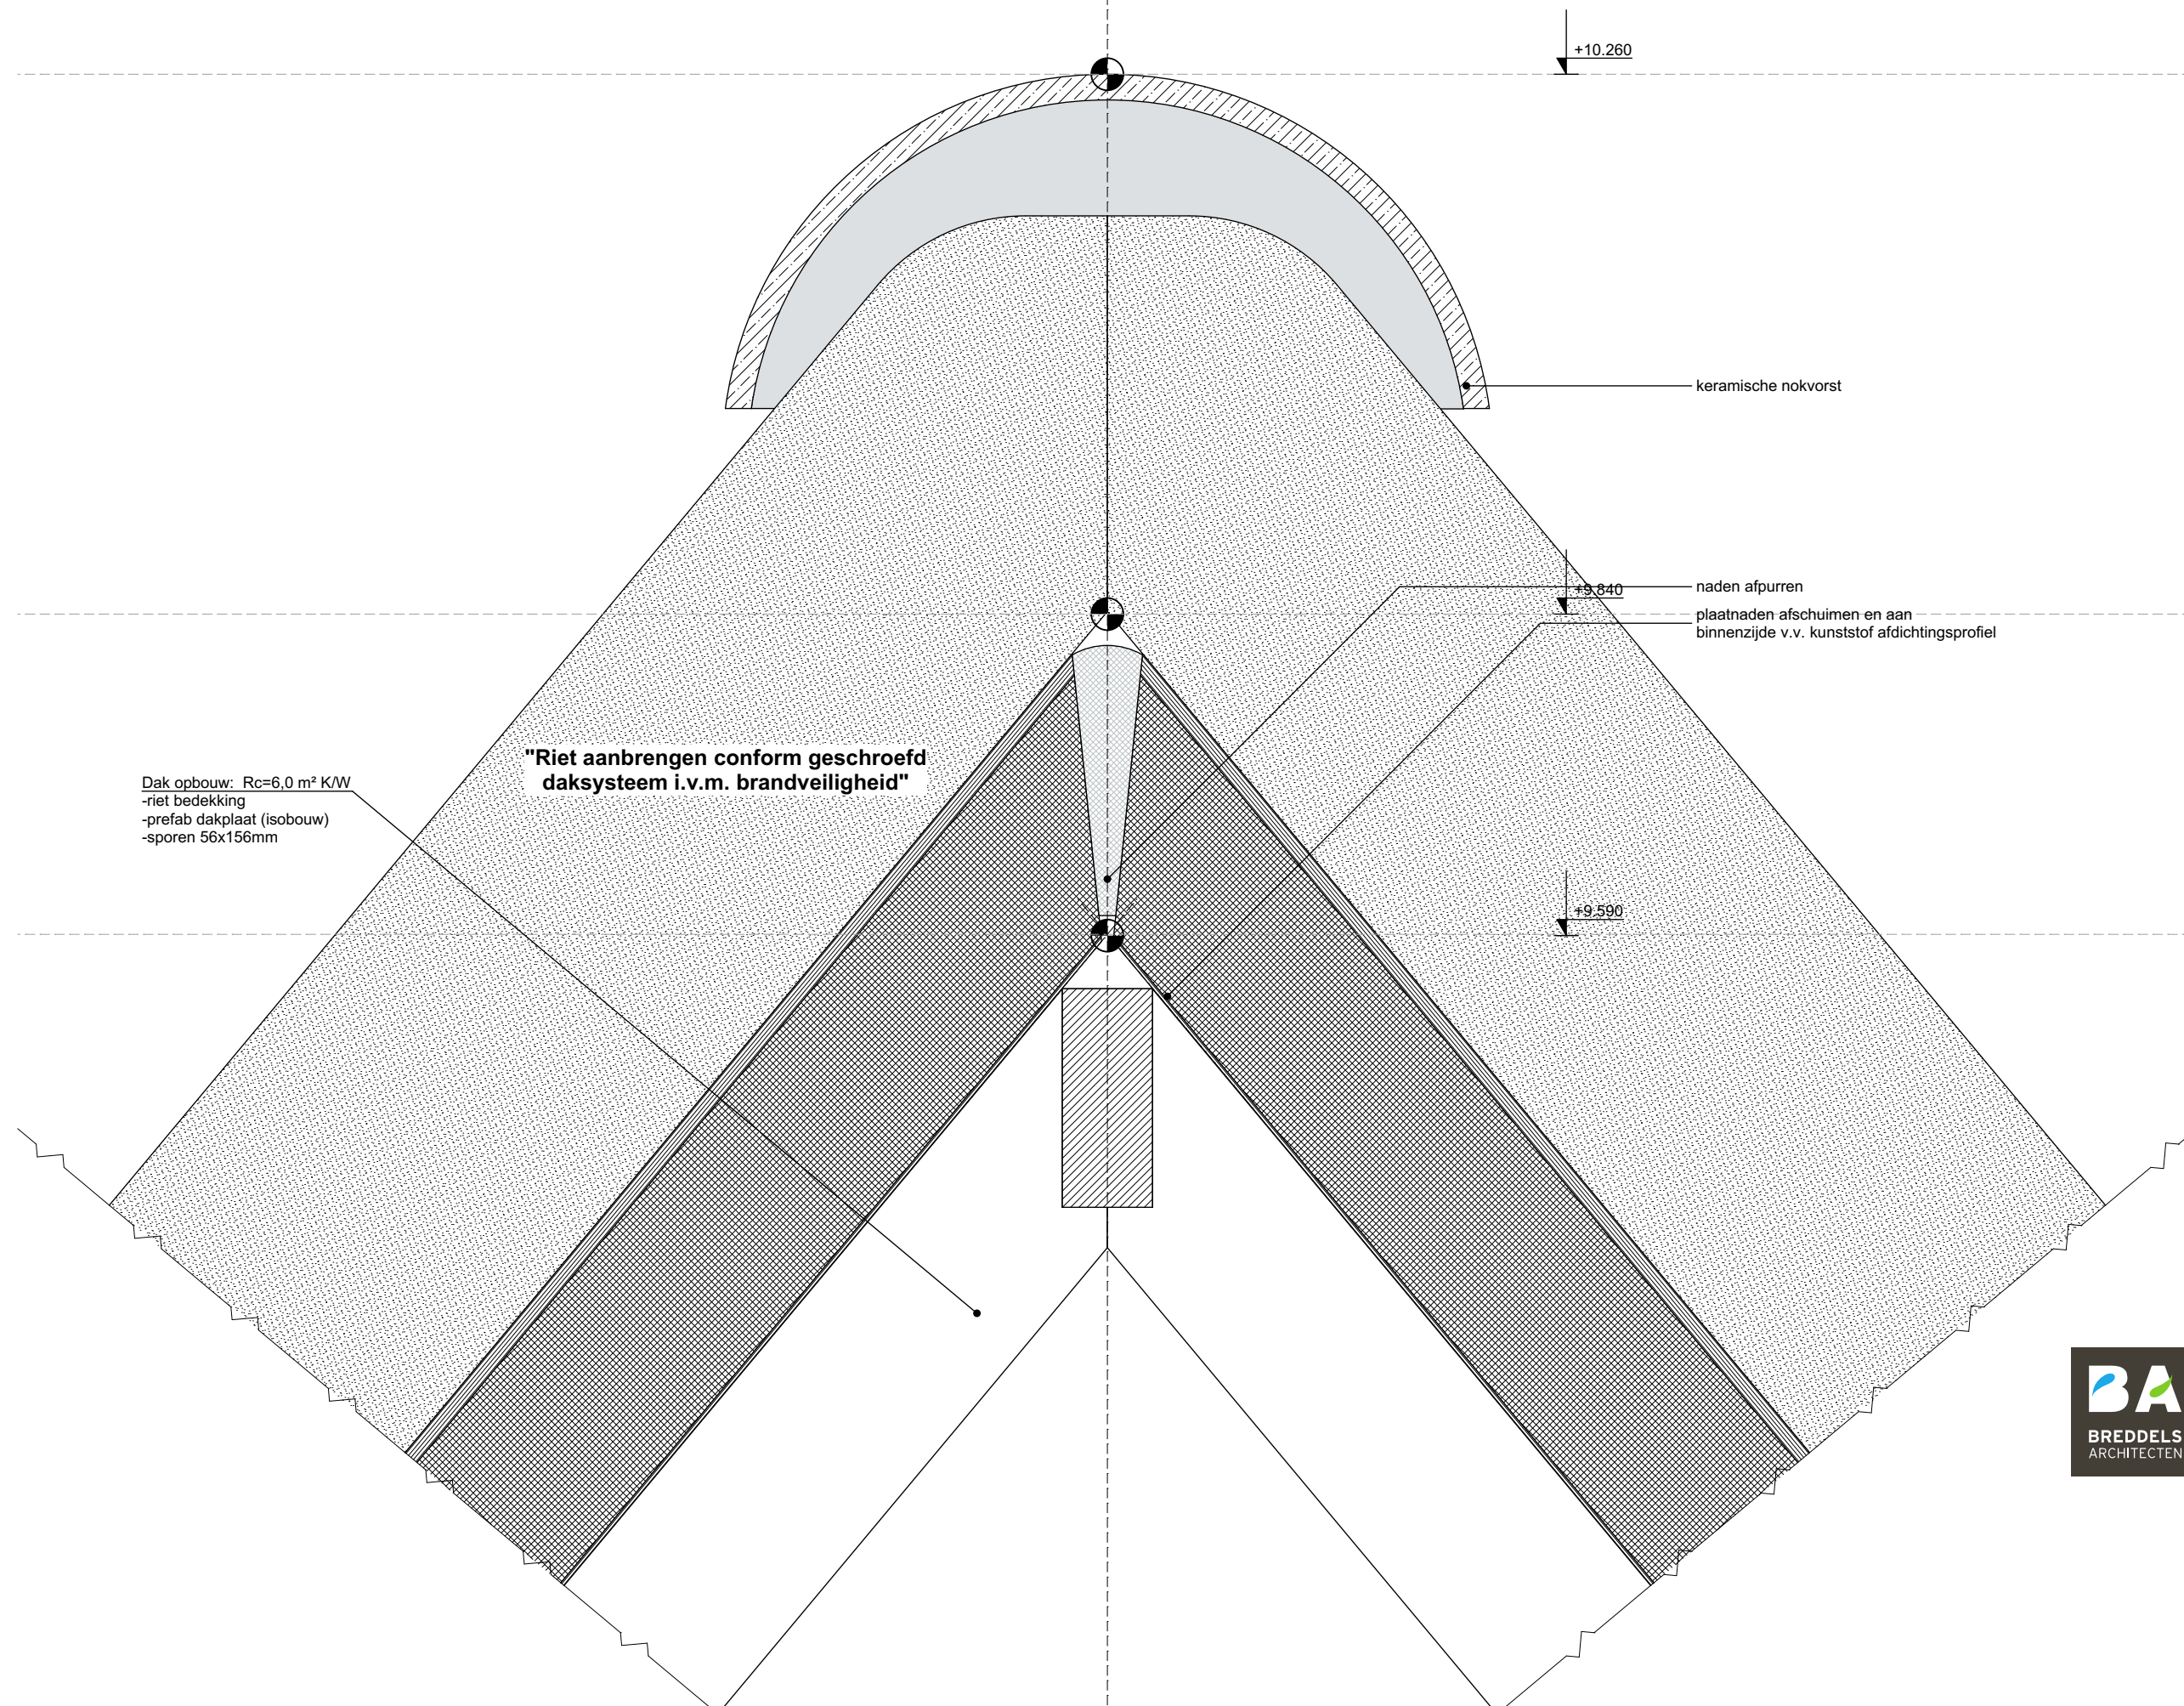

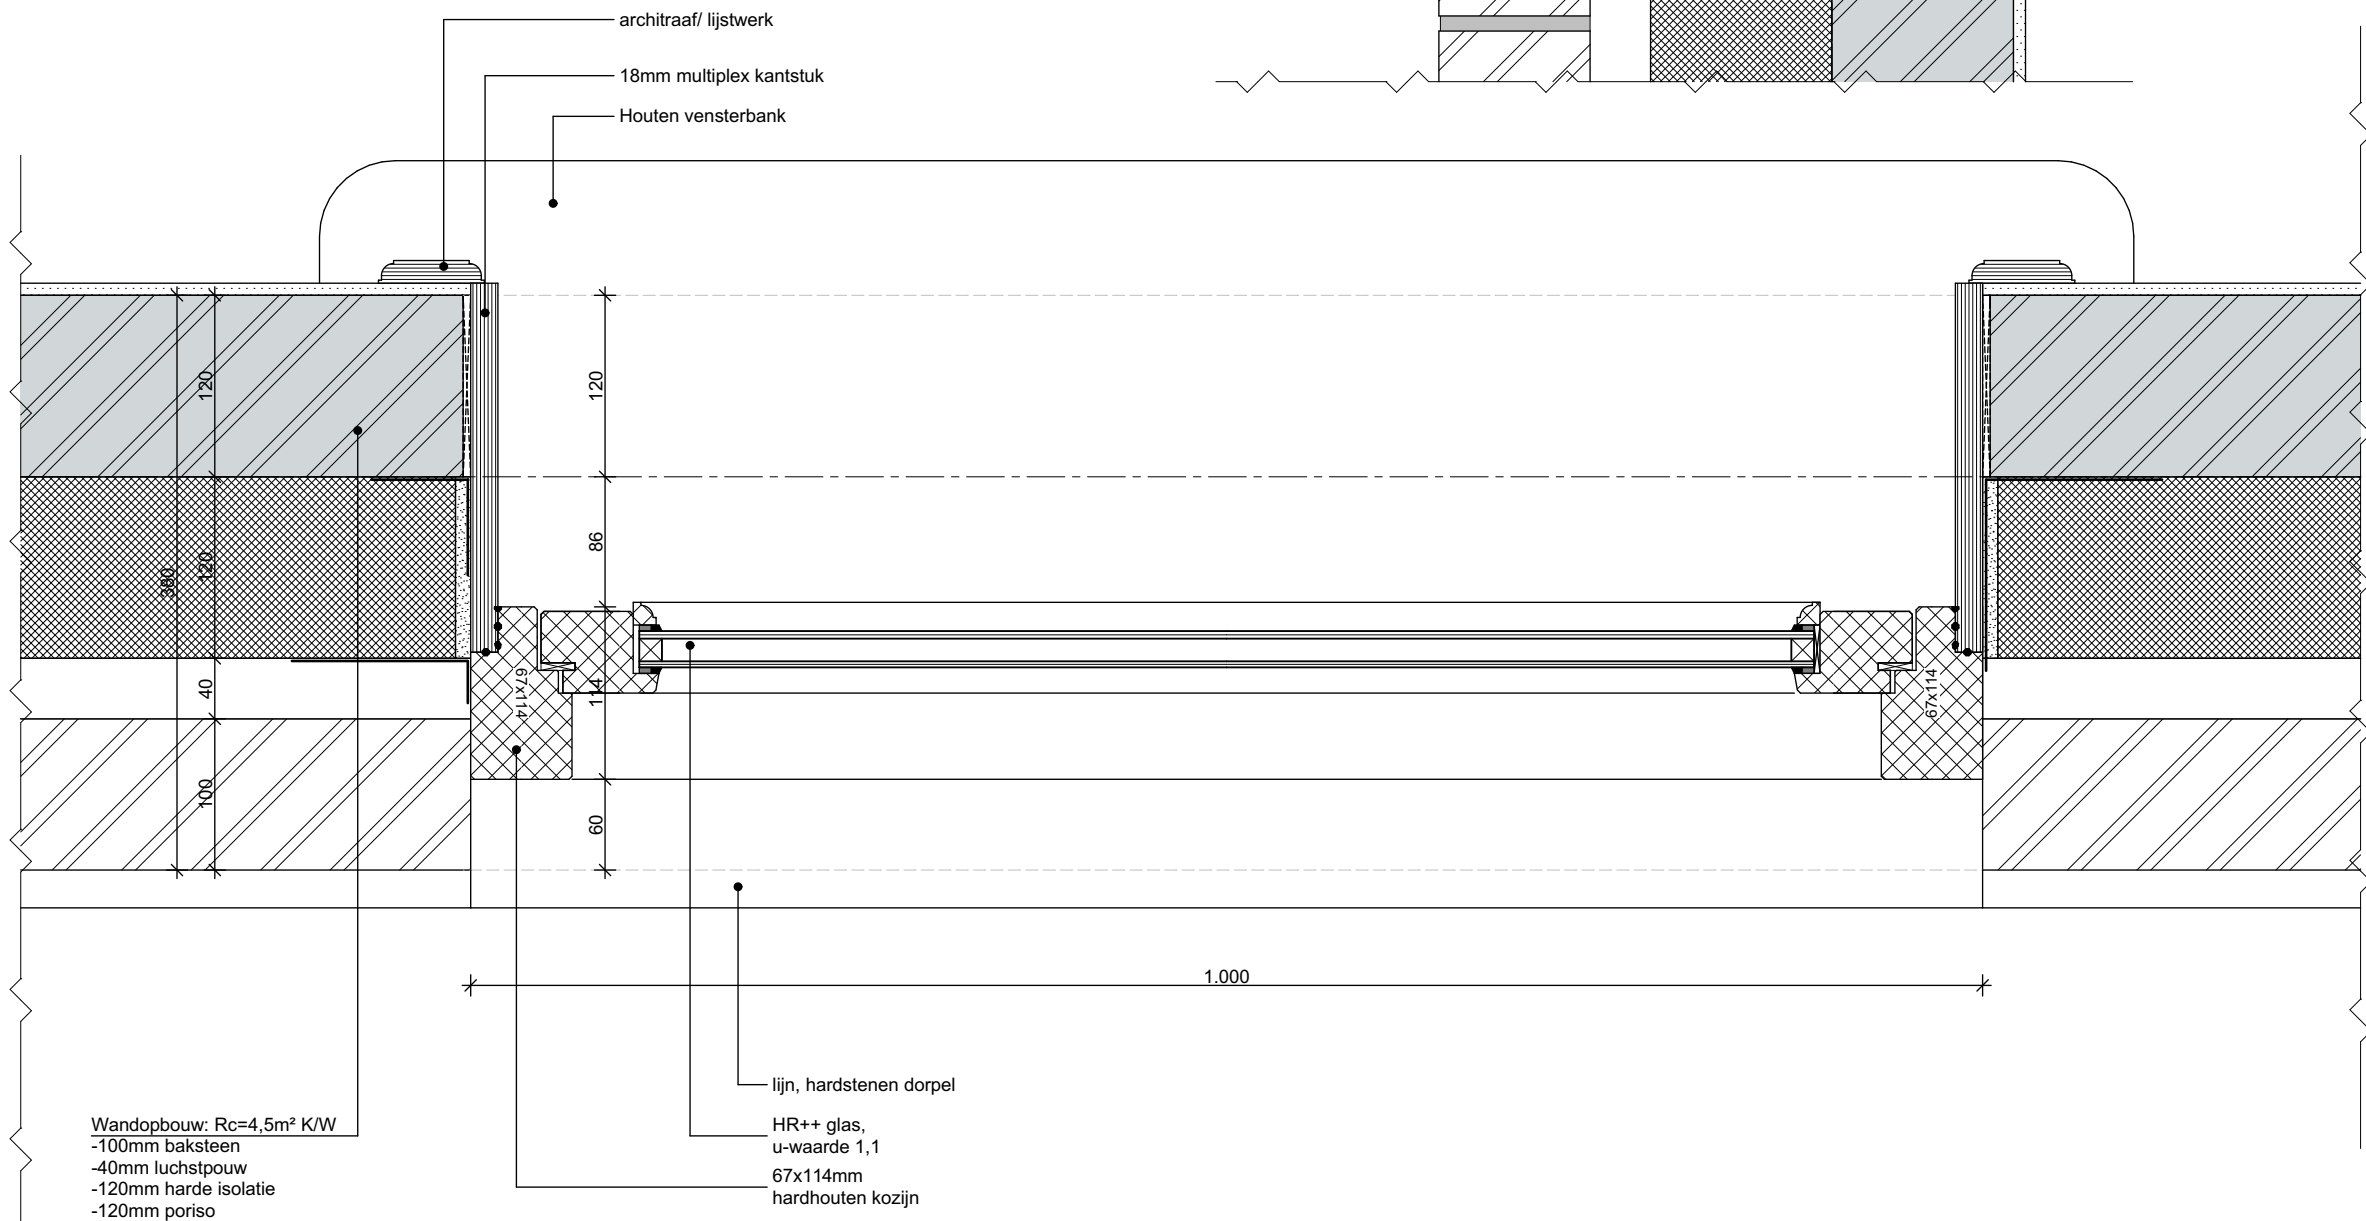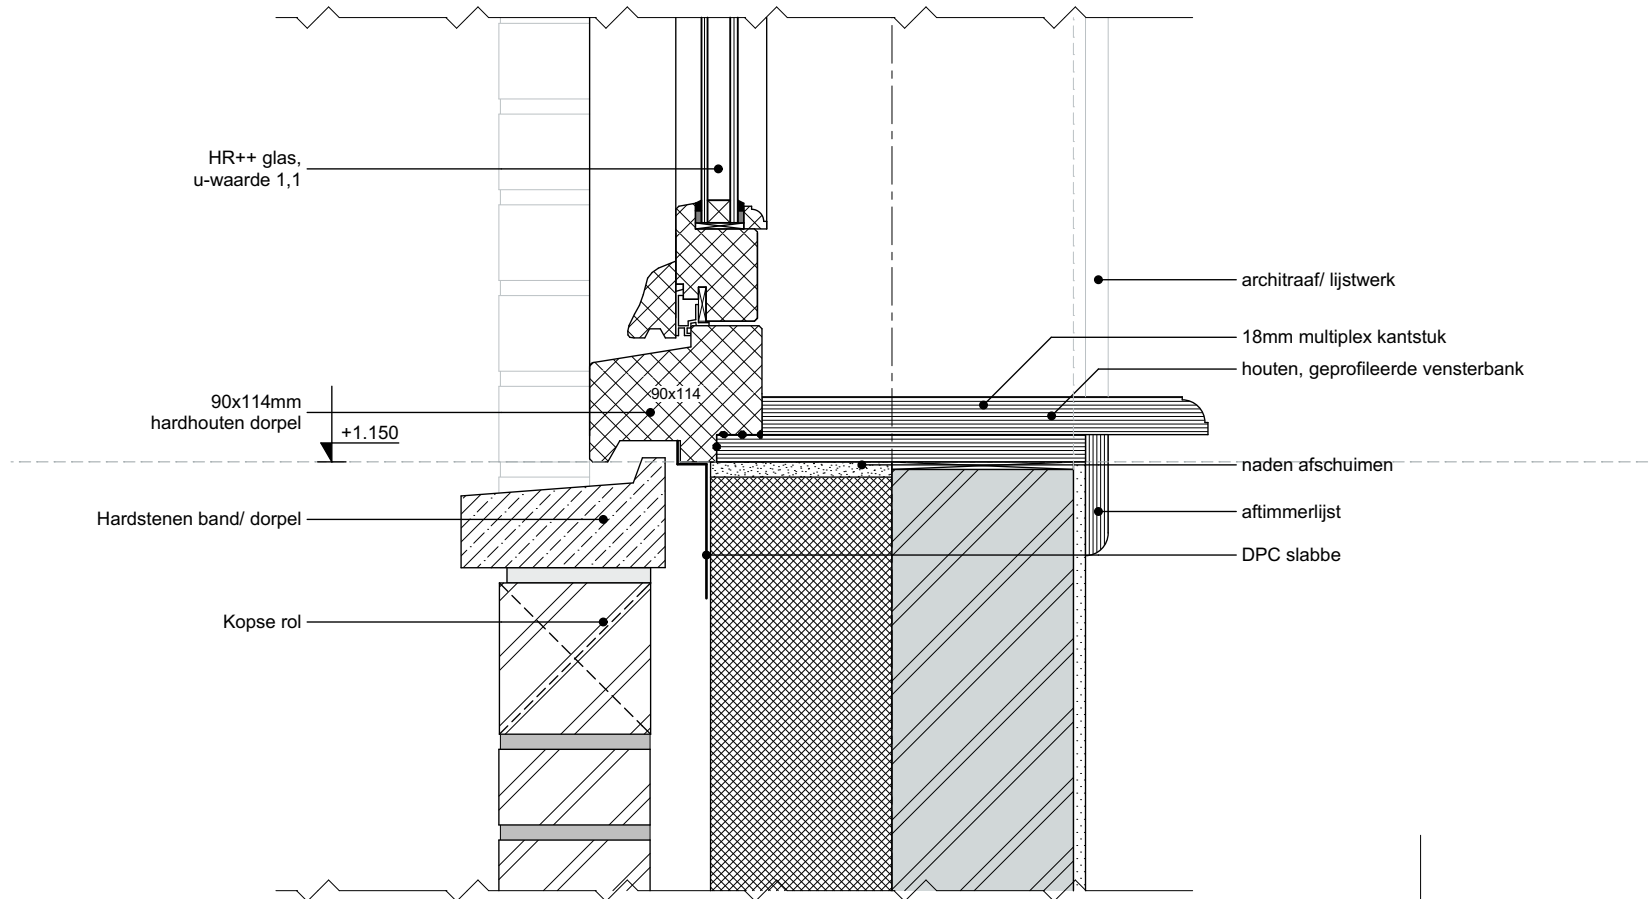

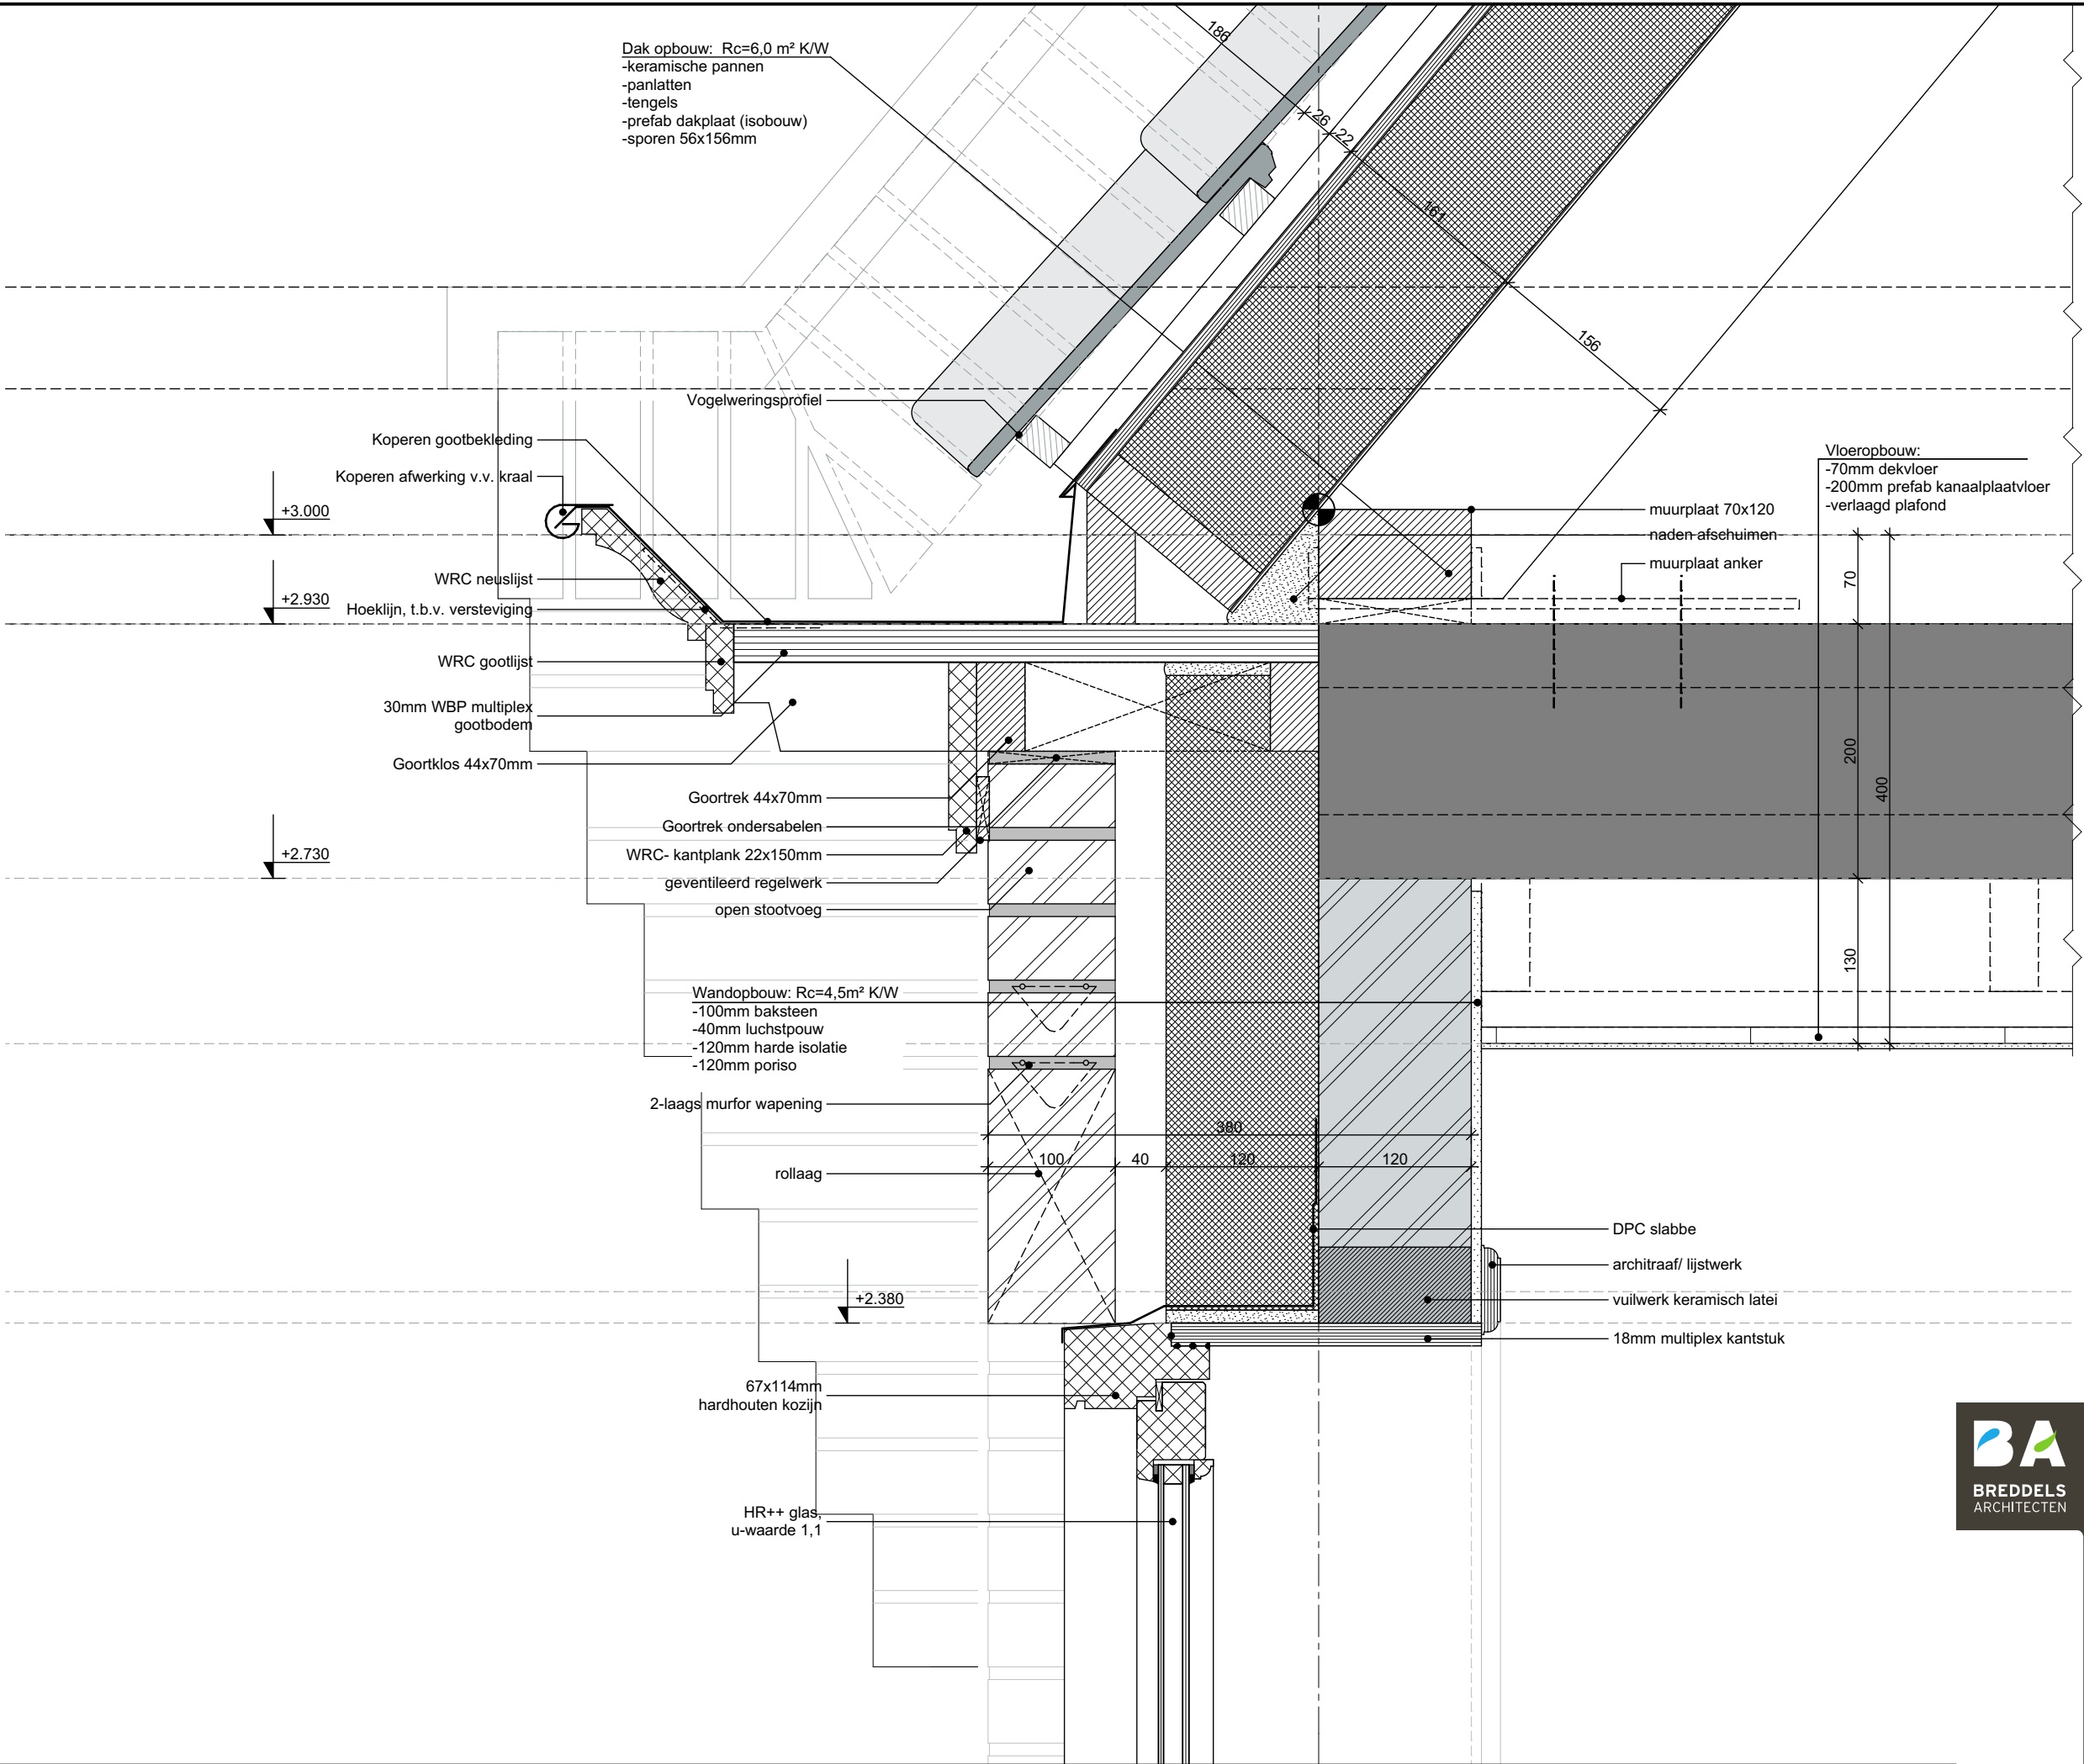

SCHAAL : 1:5
GETEKEND : XX
DD : 22-11-2016
PROJECTNR : 1198
TEKENINGNR : G350

DETAILNR :
06