



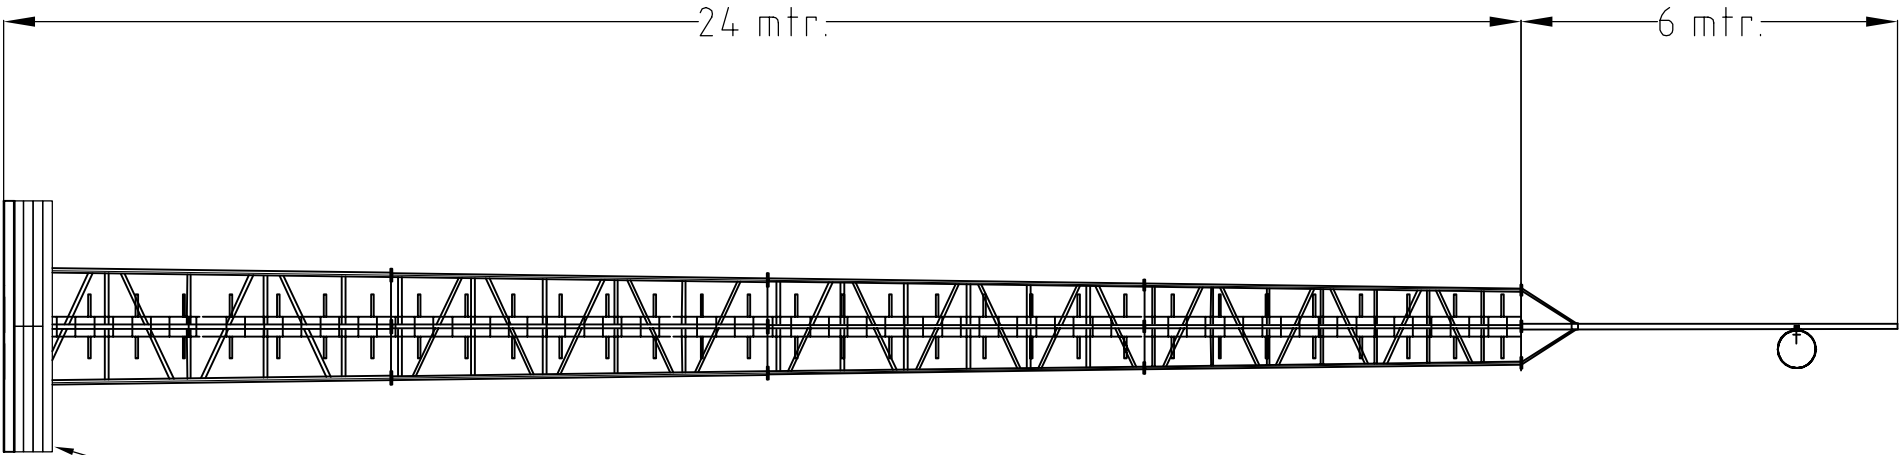

Vooraanzicht 1:150

Ballast
Stelcon platen 2x2m

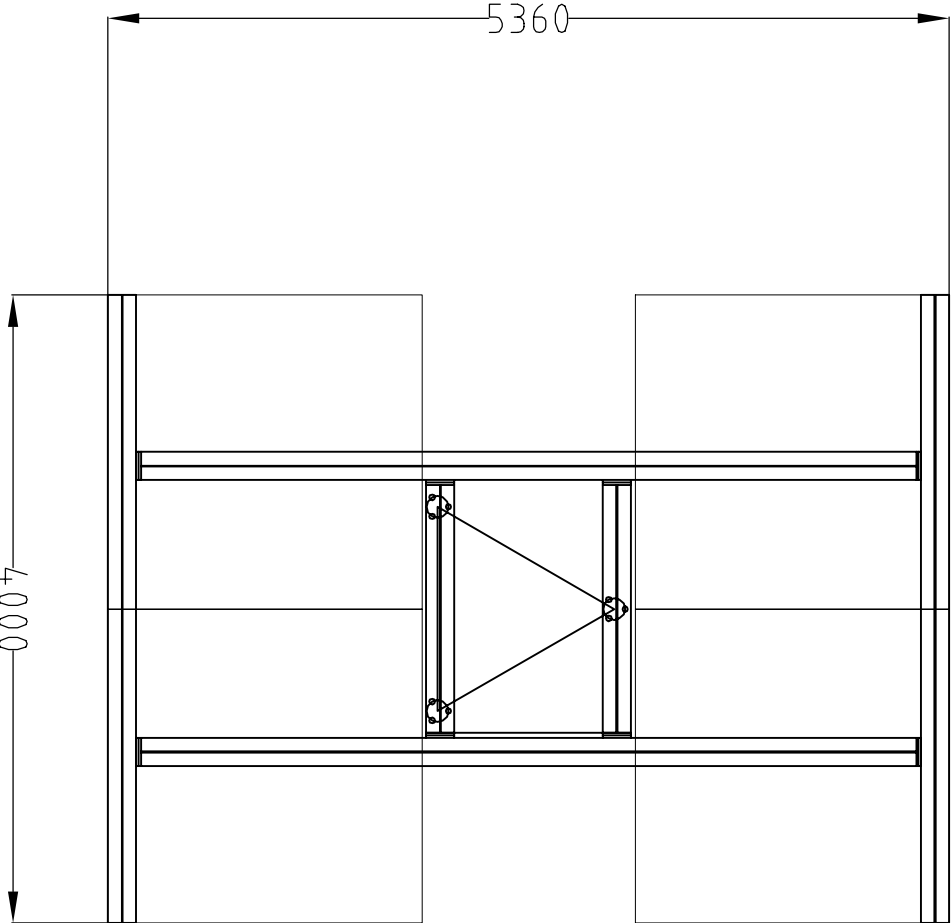

Bovenaanzicht 1:50

title: Aanzichten					 TripleA Networks smart solutions strong connections			
	date	name	scale:	location ID:	-			
drawn by:	31-01-2017	EA	1:150 1:50	site ID:	-			
checked by:	-	-		order nr.:	-			
approved by:	-	-		drawing nr.:	20170131			
Material:	-	Finish:	-	sheet nr.:	1			
				Site address: Aaltenseweg 11 7021 HR Zelhem TripleA Networks Spineerij 15 7122 MR Aalten tel: +31 (0)543 47 47 18 E-Mail: info@tripleanetworks.nl			A3	
							Projectie 	